


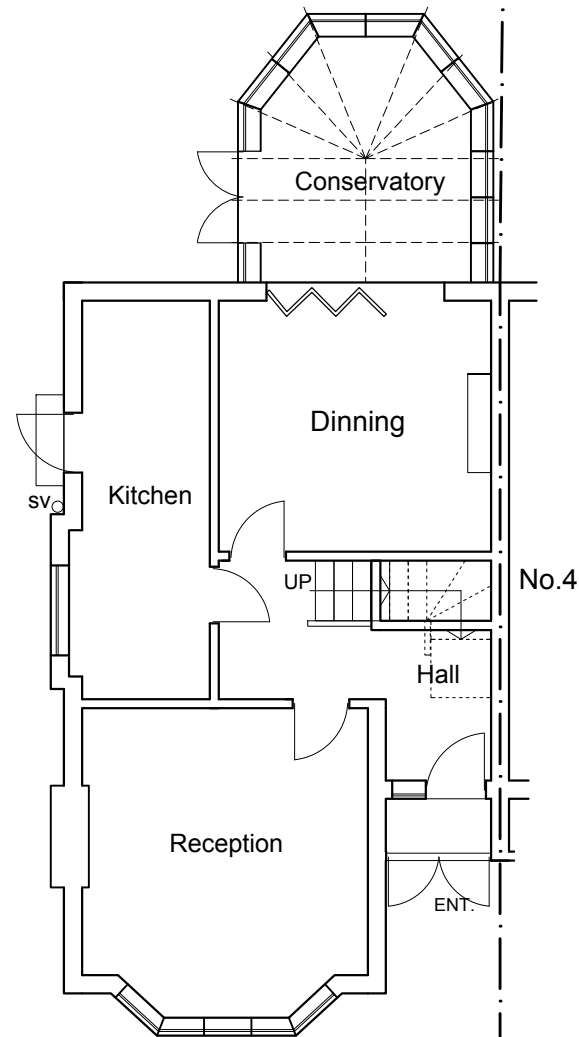
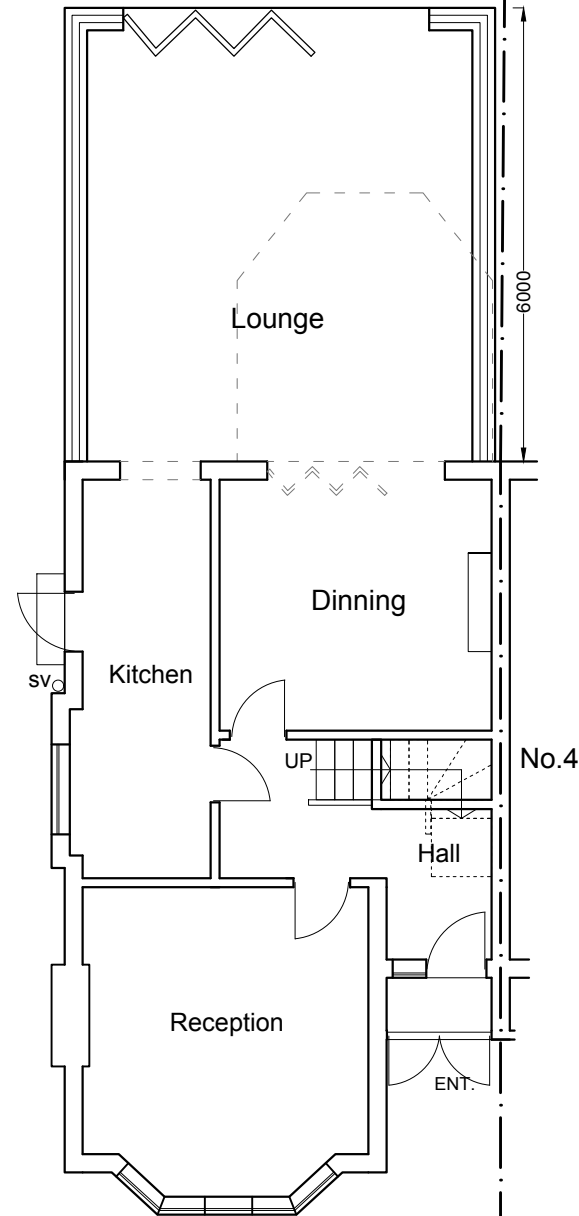


 


EXISTING GROUND
FLOOR PLAN

 


PROPOSED GROUND
FLOOR PLAN

 

SITE LOCATION PLAN
SCALE 1:1250

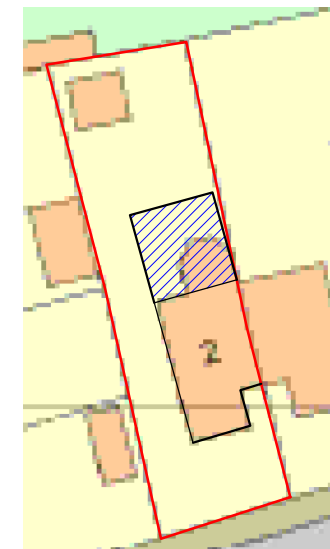

PROPOSED BLOCK
PLAN

 

 PROPOSED SINGLE
STOREY REAR EXTENSION



SA DESIGN & MANAGEMENT LTD
Architectural & Structural Design And Management

mob: 07930880404
e: saud_ahmad67@outlook.com

client	MR MASOOD ELAHI		site	2 MIDDLETON DRIVE, PINNER, HA5 2PG.	
project	SINGLE STOREY REAR EXTENSION			title	FLOOR, SITE & BLOCK PLANS
scale	1:100 @ A3	date	18/06/2024	drawn by;	SAK
number	2MD/PN01		revision	C	