



Drawing Scale 1:100

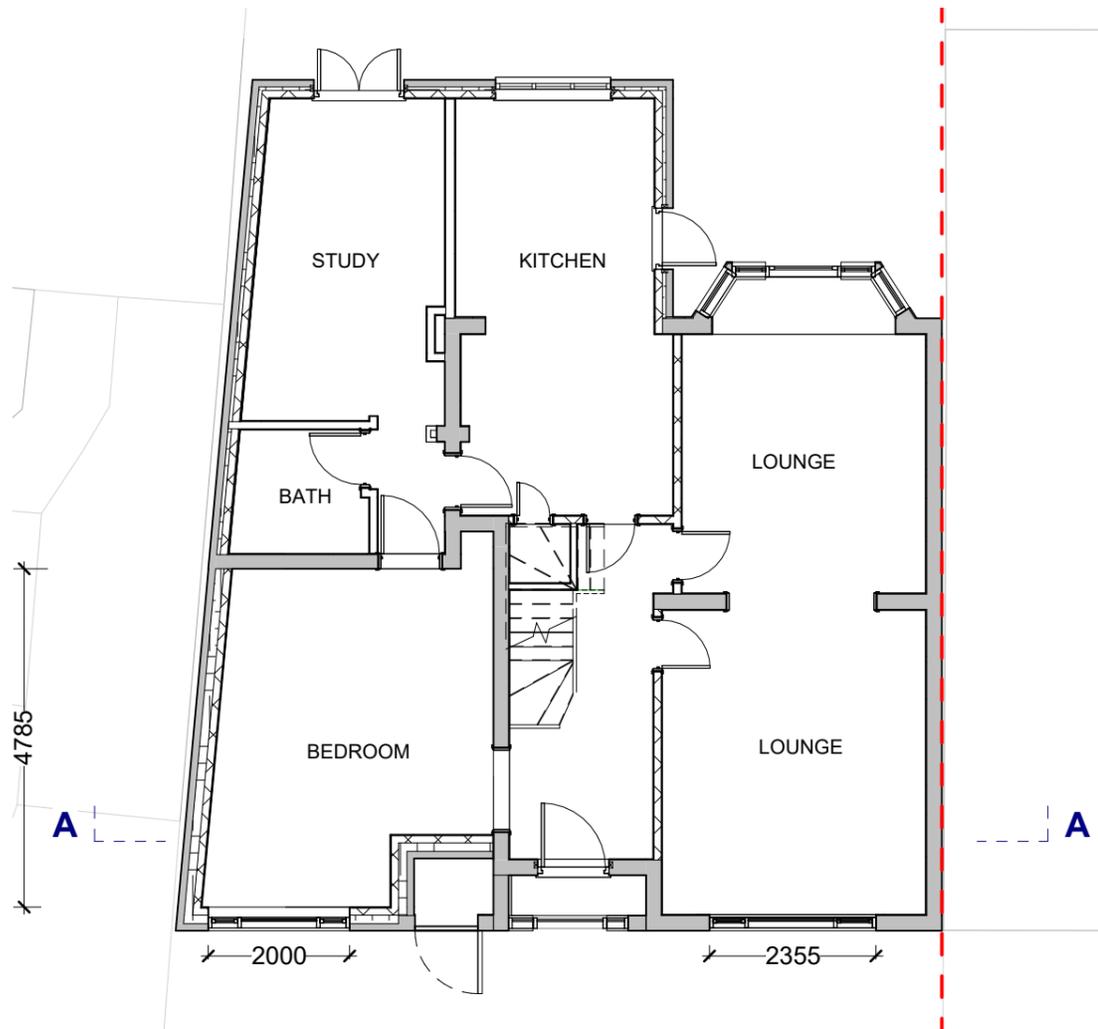

Proposed Ground Floor
1 : 100

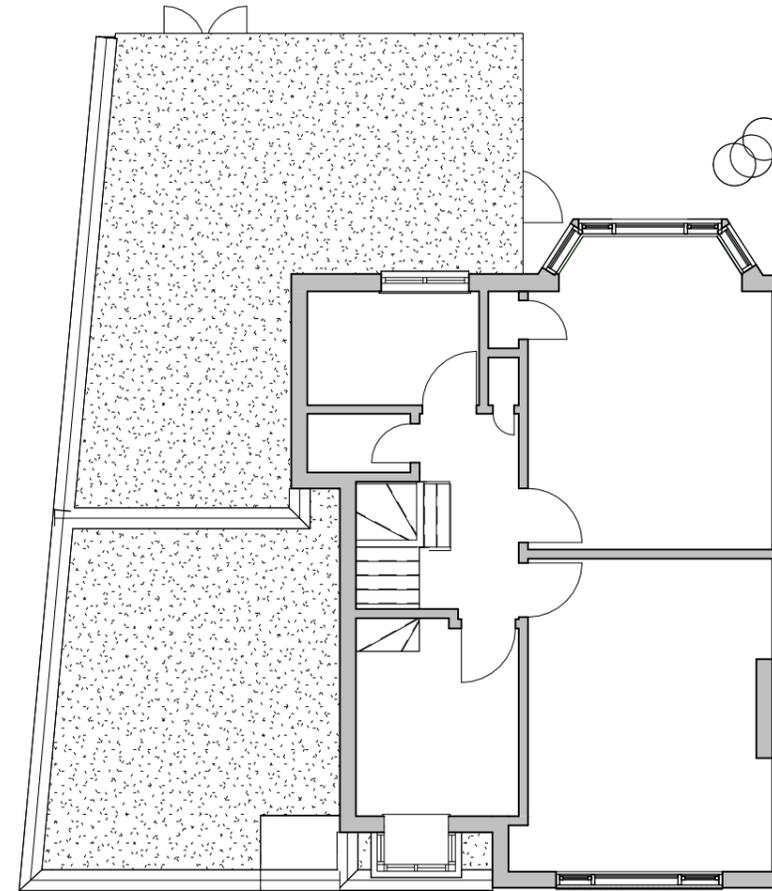

Proposed First Floor
1 : 100

2	REV A	19/01/26
1	Initial Issue	19/11/25

REV DESCRIPTION	DRWN	CHKD	DATE
-----------------	------	------	------

REVISIONS

DRAWING ISSUE STATUS:

- PRELIMINARY CLIENT APPROVAL PLANNING
 BUILDING REGS TENDER CONSTRUCTION AS-BUILT

NOTE
 This drawing must not be reissued, loaned or copied without the written consent of Quatrefoils Ltd. (the originator). All errors, omissions, discrepancies should be reported to the originator immediately.
 All dimensions to be checked before site fabrication by the contractor, his subcontractor or supplier. Do not scale plans - use figure or grid dimensions where given.
 Any deviation from the drawing to be reported to the originator immediately.
 The Principal Contractor shall carry out a risk assessment of the proposed work and liaise with the principal designer before works commence if there is any doubt as to being able to complete the project in a safe manner compliant with the Construction Design and Management Regulations 2015. All works to comply with the relevant British Standards, Codes of Practice and the Building Regulations.



QUATREFOILS LTD
 BROOK HOUSE, 54A COWLEY MILL ROAD
 UXBRIDGE, MIDDLESEX, UB8 2FX

TELEPHONE +44 (0)20 3475 3257
EMAIL INFO@QUATREFOILS.CO.UK
WEB WWW.QUATREFOILS.CO.UK

PROJECT: 12 Pamela Gardens
 Pinner
 HA5 2QU


TITLE: Proposed GF and First Floor Plan

SCALE: 1 : 100 @ A3

DATE: JANUARY 2026

DRAWN: SC

CHECKED: RM

 

Drawing Scale 1:100

Extg Loft floor
5941

A First Floor
3380

A Extg GFL
600



Proposed Front Elevation
1 : 100



Proposed Rear Elevation
1 : 100


Extg Loft floor
5941

A First Floor
3380

A Extg GFL
600



Proposed Side Elevation
1 : 100

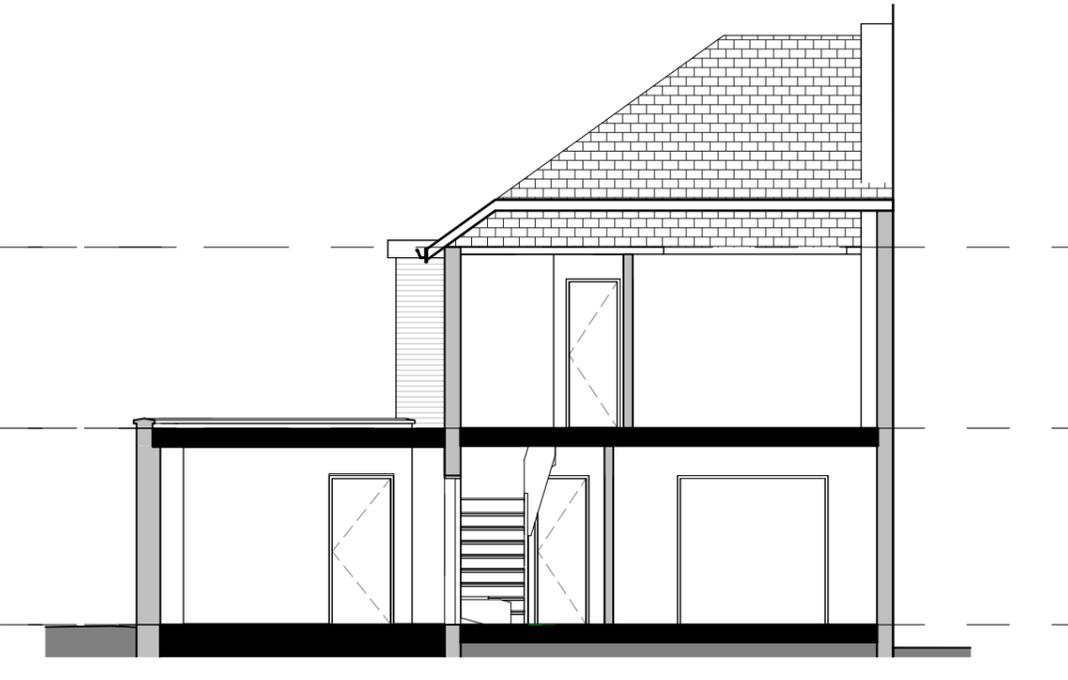

Proposed Section A-A
1 : 100

2	REV A	19/01/26
1	Initial Issue	19/11/25

REV DESCRIPTION	DRWN	CHKD	DATE
-----------------	------	------	------

REVISIONS

DRAWING ISSUE STATUS:

- PRELIMINARY CLIENT APPROVAL PLANNING
 BUILDING REGS TENDER CONSTRUCTION AS-BUILT

NOTE

This drawing must not be reissued, loaned or copied without the written consent of Quatrefoils Ltd. (the originator). All errors, omissions, discrepancies should be reported to the originator immediately. All dimensions to be checked before site fabrication by the contractor, his subcontractor or supplier. Do not scale plans - use figure or grid dimensions where given. Any deviation from the drawing to be reported to the originator immediately. The Principal Contractor shall carry out a risk assessment of the proposed work and liaise with the principal designer before works commence if there is any doubt as to being able to complete the project in a safe manner compliant with the Construction Design and Management Regulations 2015. All works to comply with the relevant British Standards, Codes of Practice and the Building Regulations.



QUATREFOILS LTD
 BROOK HOUSE, 54A COWLEY MILL ROAD
 UXBRIDGE, MIDDLESEX, UB8 2FX

TELEPHONE +44 (0)20 3475 3257
EMAIL INFO@QUATREFOILS.CO.UK
WEB WWW.QUATREFOILS.CO.UK

PROJECT: 12 Pamela Gardens
 Pinner
 HA5 2QU

TITLE: Proposed Elevation and Section A-A

SCALE: 1 : 100 @ A3

DATE: JANUARY 2026

DRAWN: SC

CHECKED: RM