


All work to comply with current building regulations and codes of practice

Do not scale from drawings

all dimensions to be checked on site before the start of any work

All Proposed External Materials to Match Existing External Materials

Any Proposed Windows to Flank wall to be Obscure Glazed and Non-Opening below 1.7m from FFL

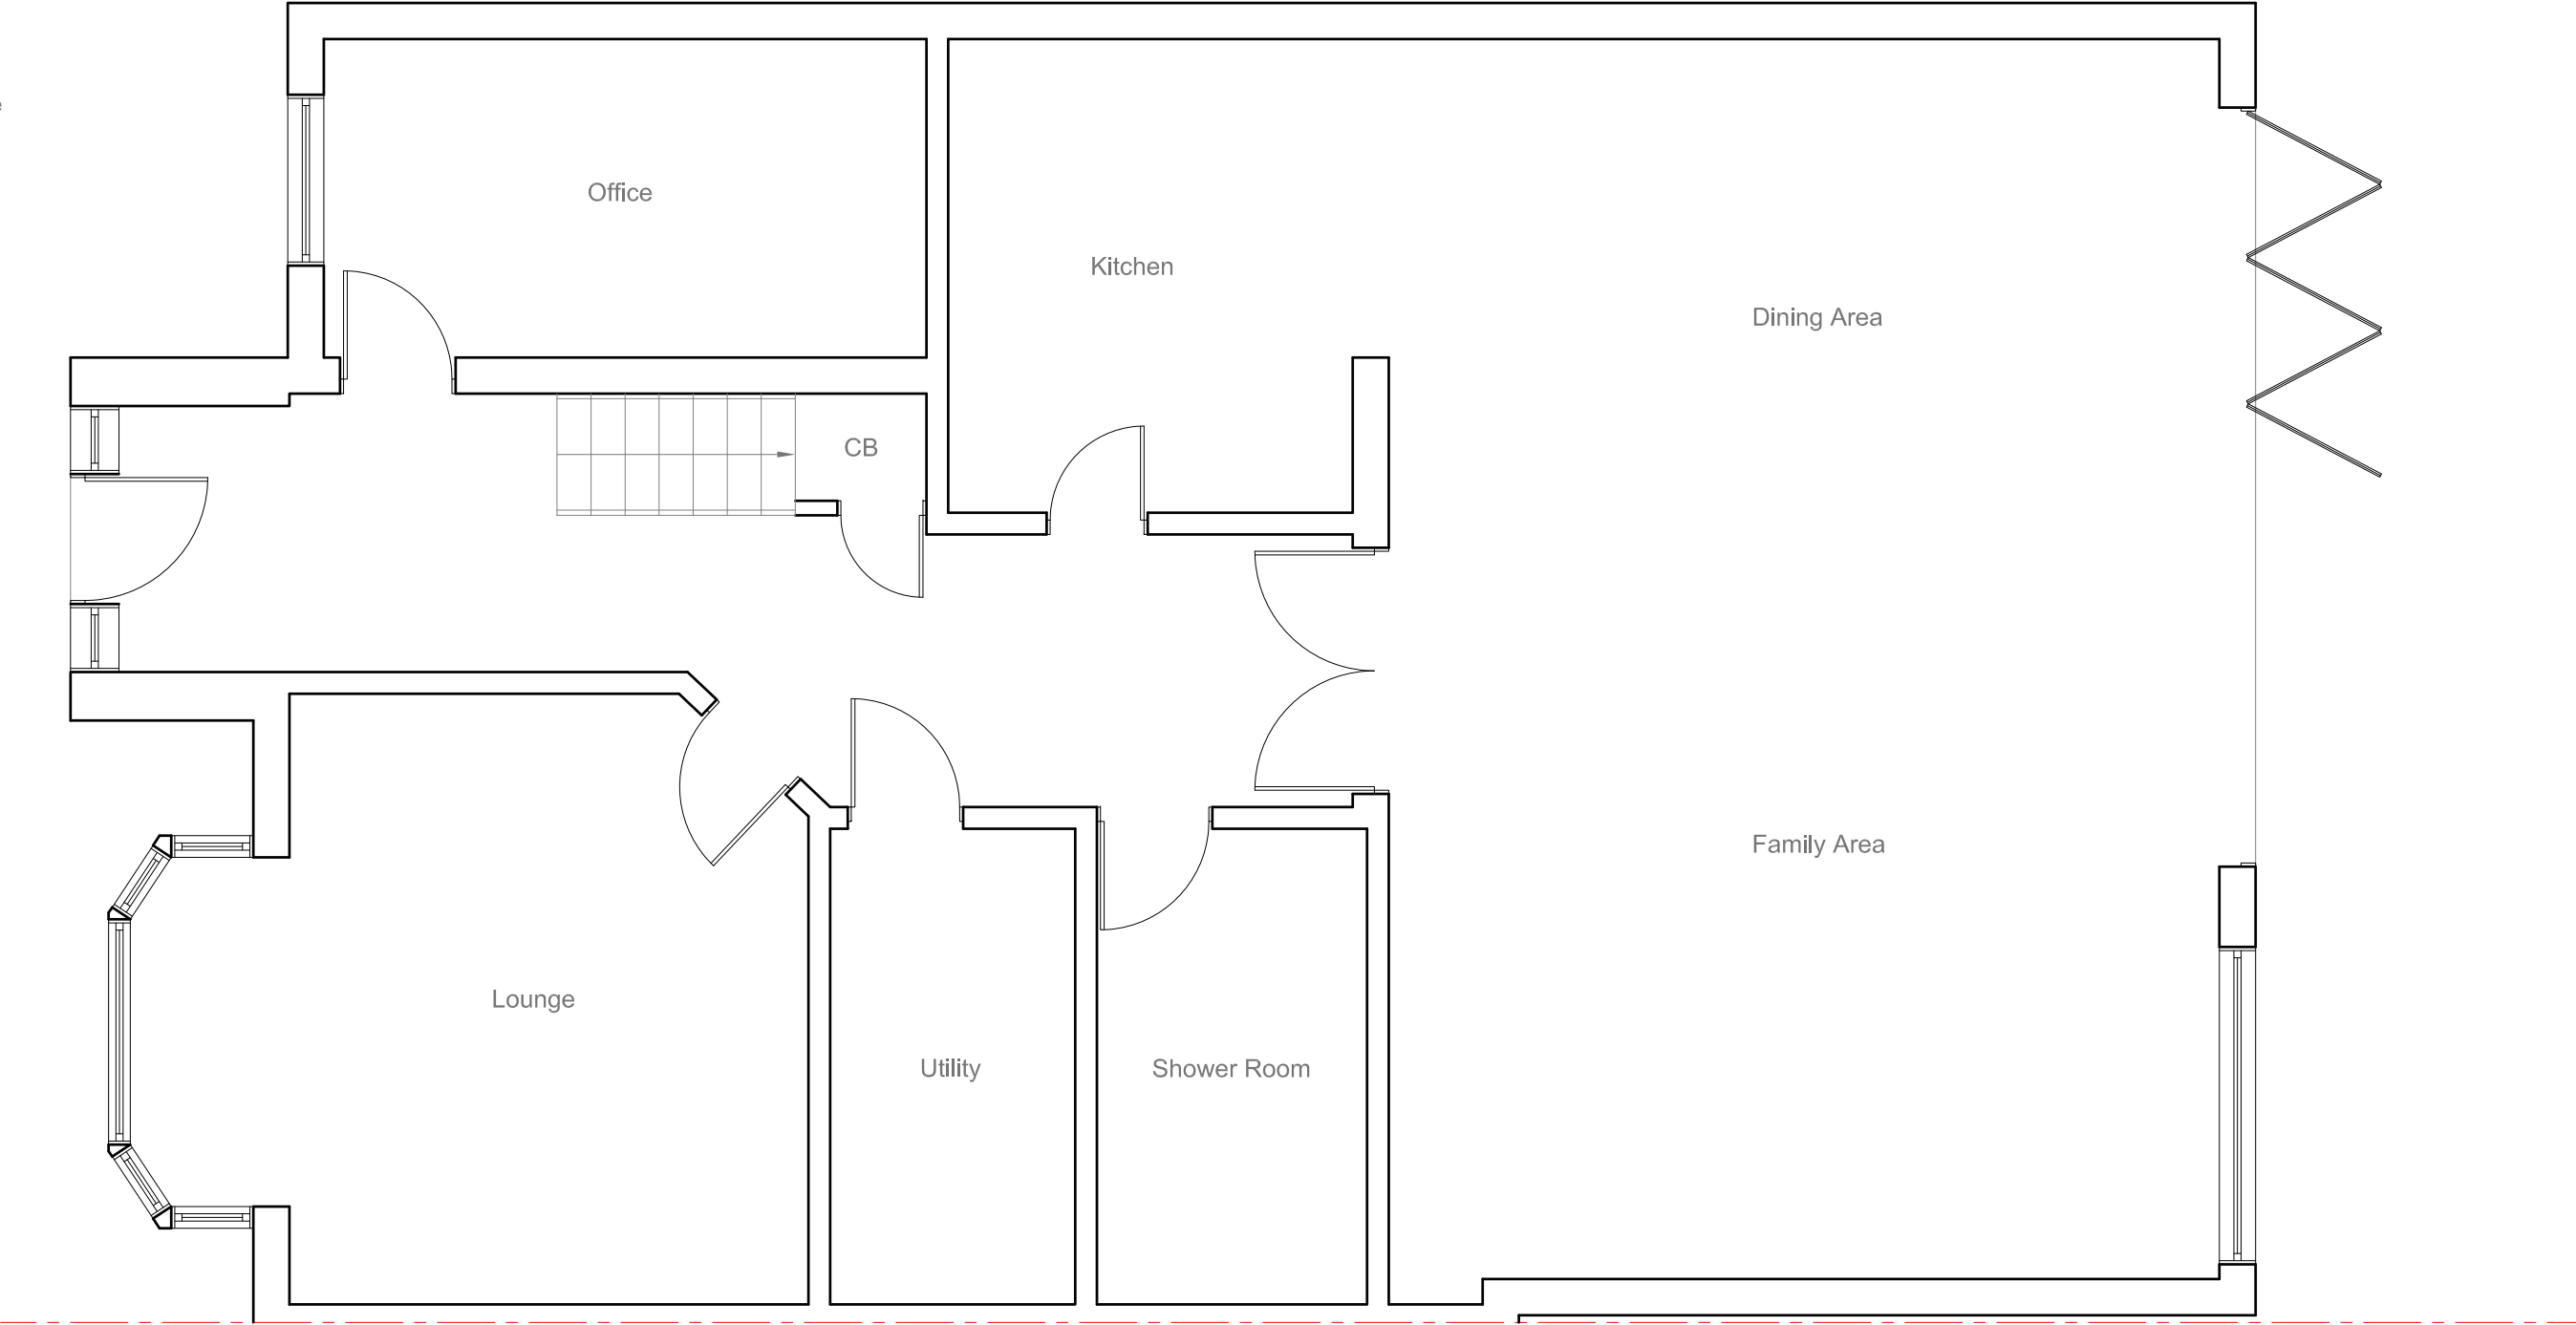



	<u>Site Address:</u> 27 Potter Street Northwood HA6 1QJ	<u>Drawing Content:</u> Existing Ground Floor Plan	<u>Drawings No:</u> 27potterstreet/2024/01	<u>Date Drawn:</u> 9th October 2024	Planning Issue	
	1	2	3	5	7	
			<u>Drawings Scale:</u> 1:50	<u>Drawn By:</u> KG	<u>Revision:</u>	
			4	6		8

All work to comply with current building regulations and codes of practice

Do not scale from drawings
all dimensions to be checked on site before the start of any work

All Proposed External Materials to Match Existing External Materials

Any Proposed Windows to Flank wall to be Obscure Glazed and Non-Opening below 1.7m from FFL

 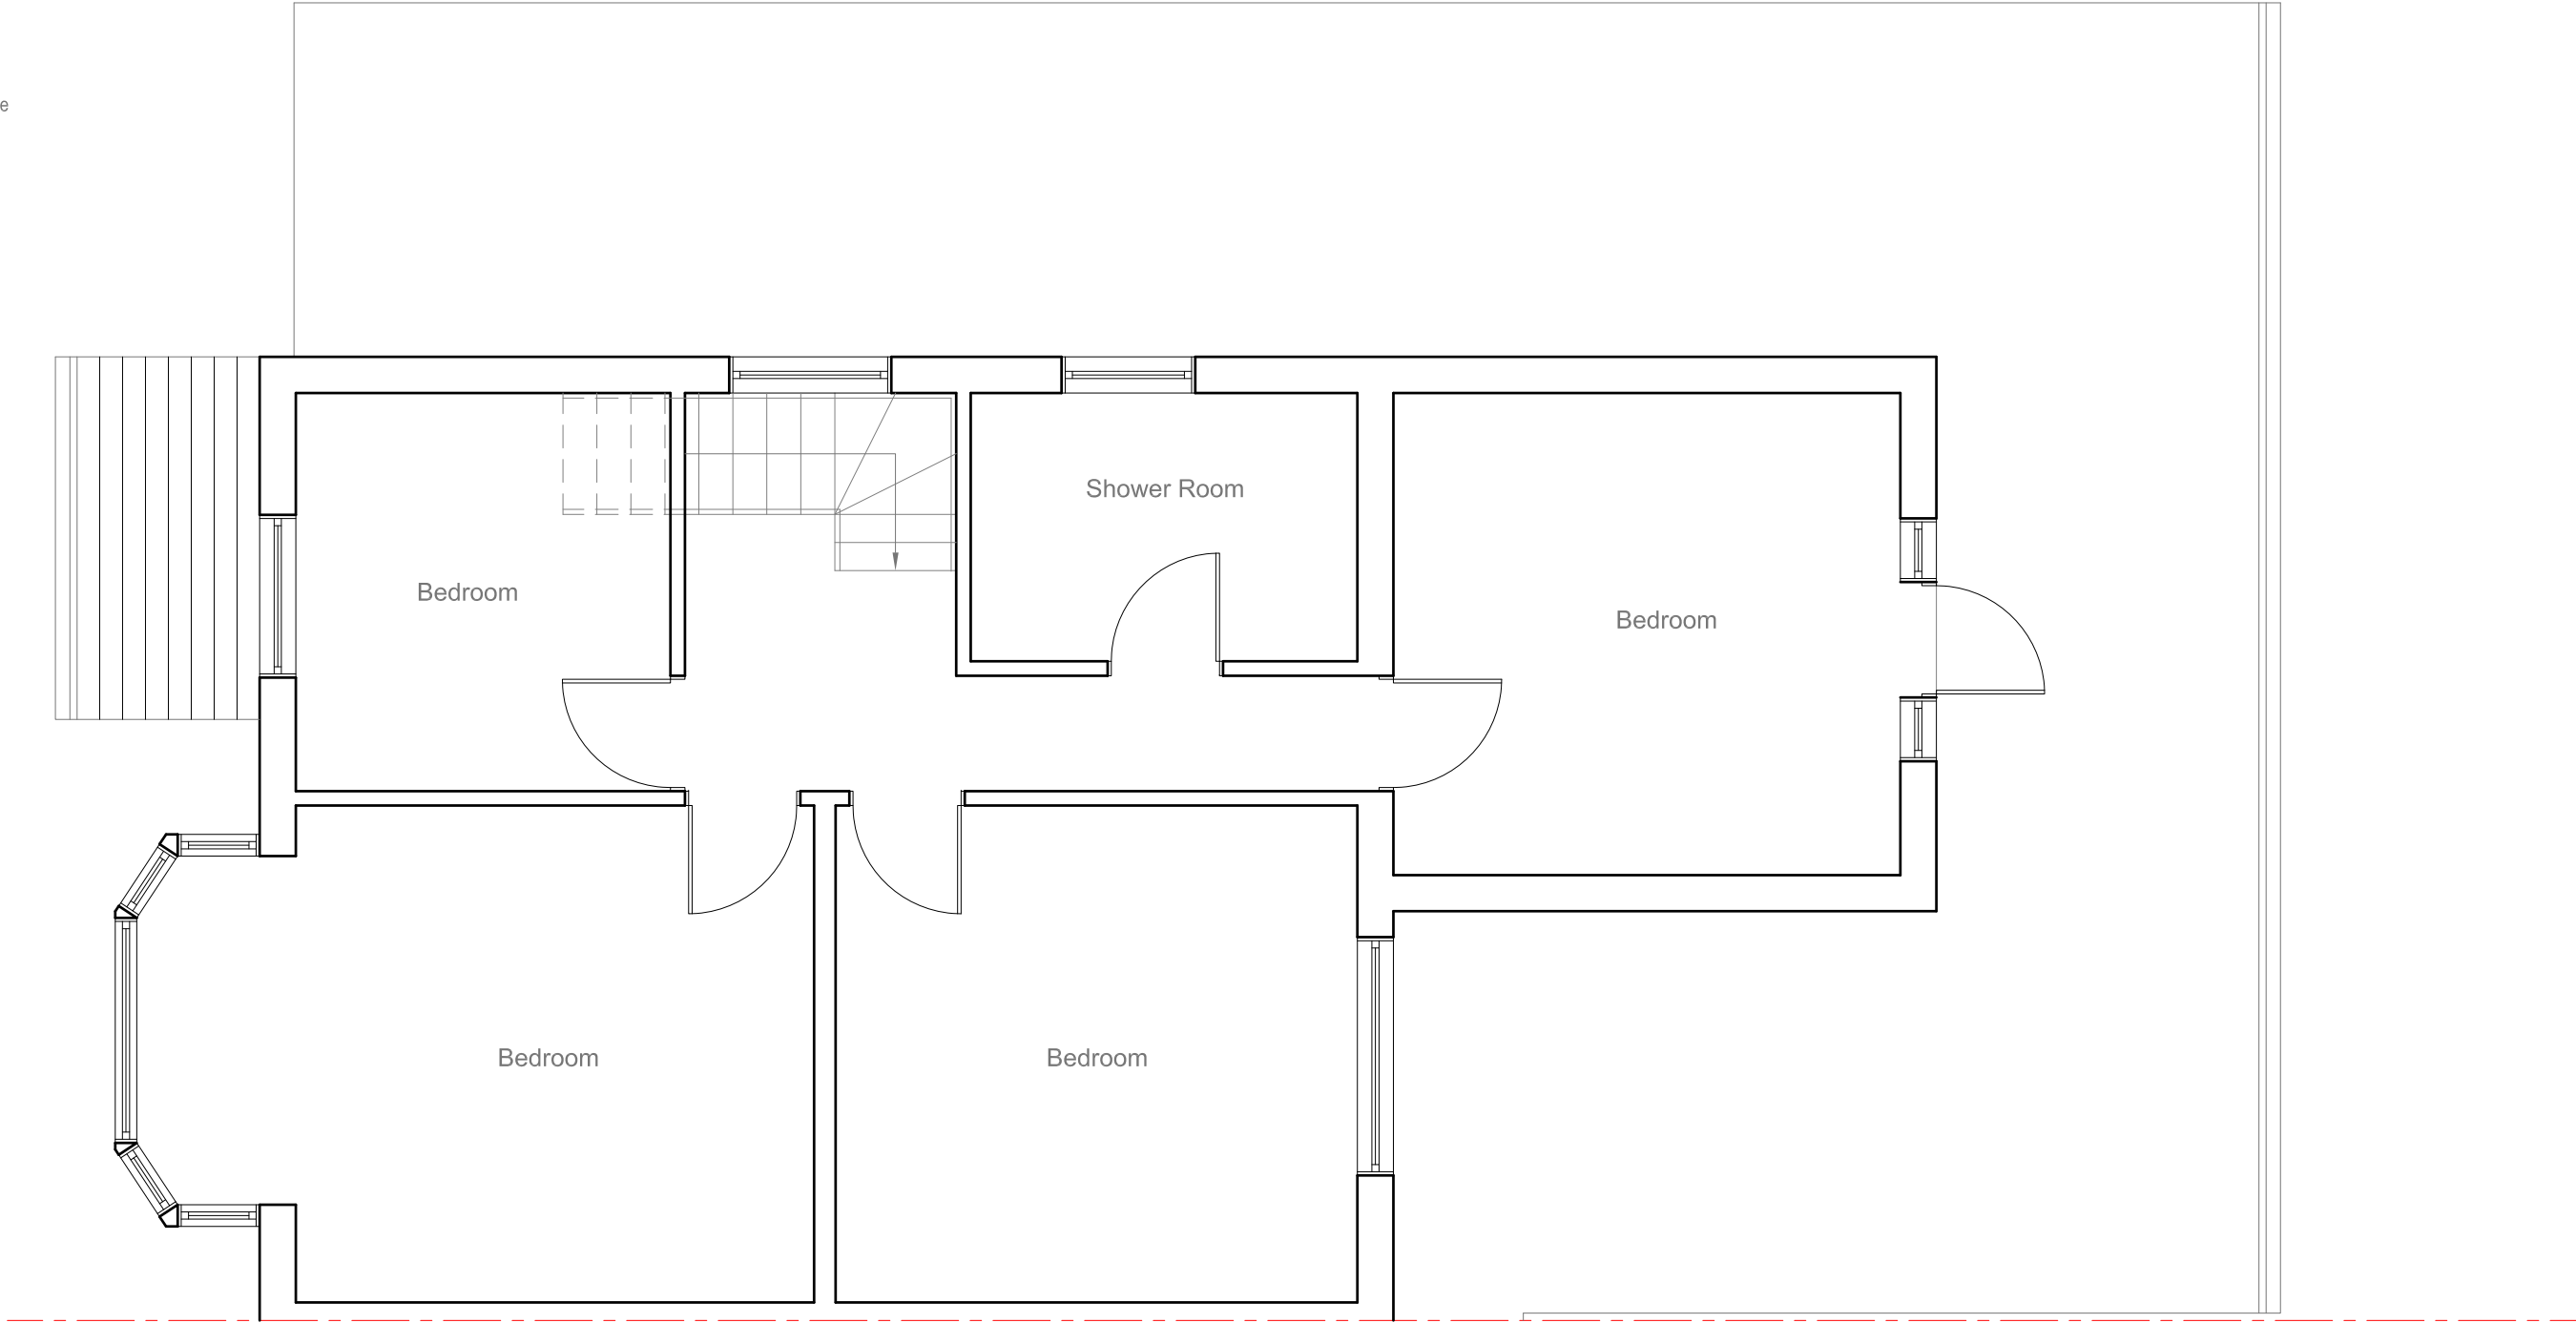


	<u>Site Address:</u>	<u>Drawing Content:</u>	<u>Drawings No:</u>	<u>Date Drawn:</u>	Planning Issue		
	27 Potter Street Northwood HA6 1QJ	Existing First Floor Plan	27potterstreet/2024/02	3	9th October 2024	5	7
	1	2	<u>Drawings Scale:</u>	4	<u>Drawn By:</u>	<u>Revision:</u>	
			1:50	4	KG	6	8

All work to comply with current building regulations and codes of practice

Do not scale from drawings all dimensions to be checked on site before the start of any work

All Proposed External Materials to Match Existing External Materials

Any Proposed Windows to Flank wall to be Obscure Glazed and Non-Opening below 1.7m from FFL

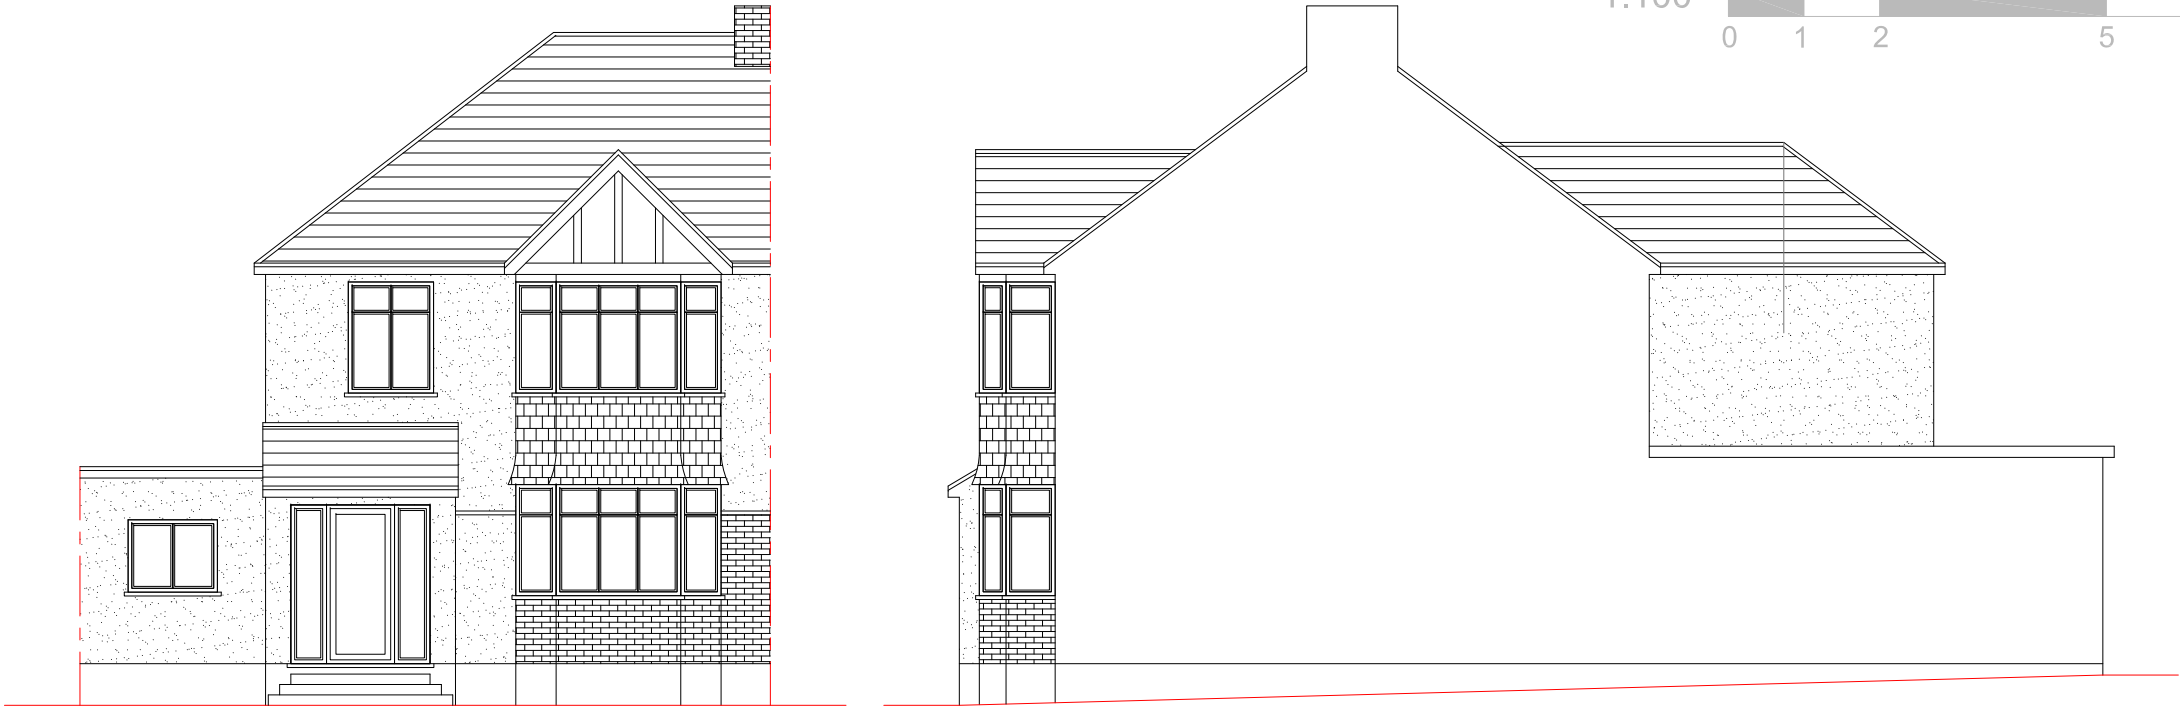

Existing Front Elevation
Scale 1:100


Existing Side Elevation
Scale 1:100



Existing Side Elevation
Scale 1:100



Existing Rear Elevation
Scale 1:100

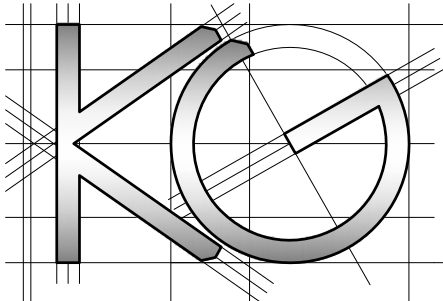

Site Address:

27 Potter Street
Northwood
HA6 1QJ

Drawing Content:

Existing Elevations

Drawings No:

27potterstreet/2024/03

Date Drawn:

9th October 2024

Planning Issue

Drawings Scale:

1:100

Drawn By:

KG

Revision:

8