



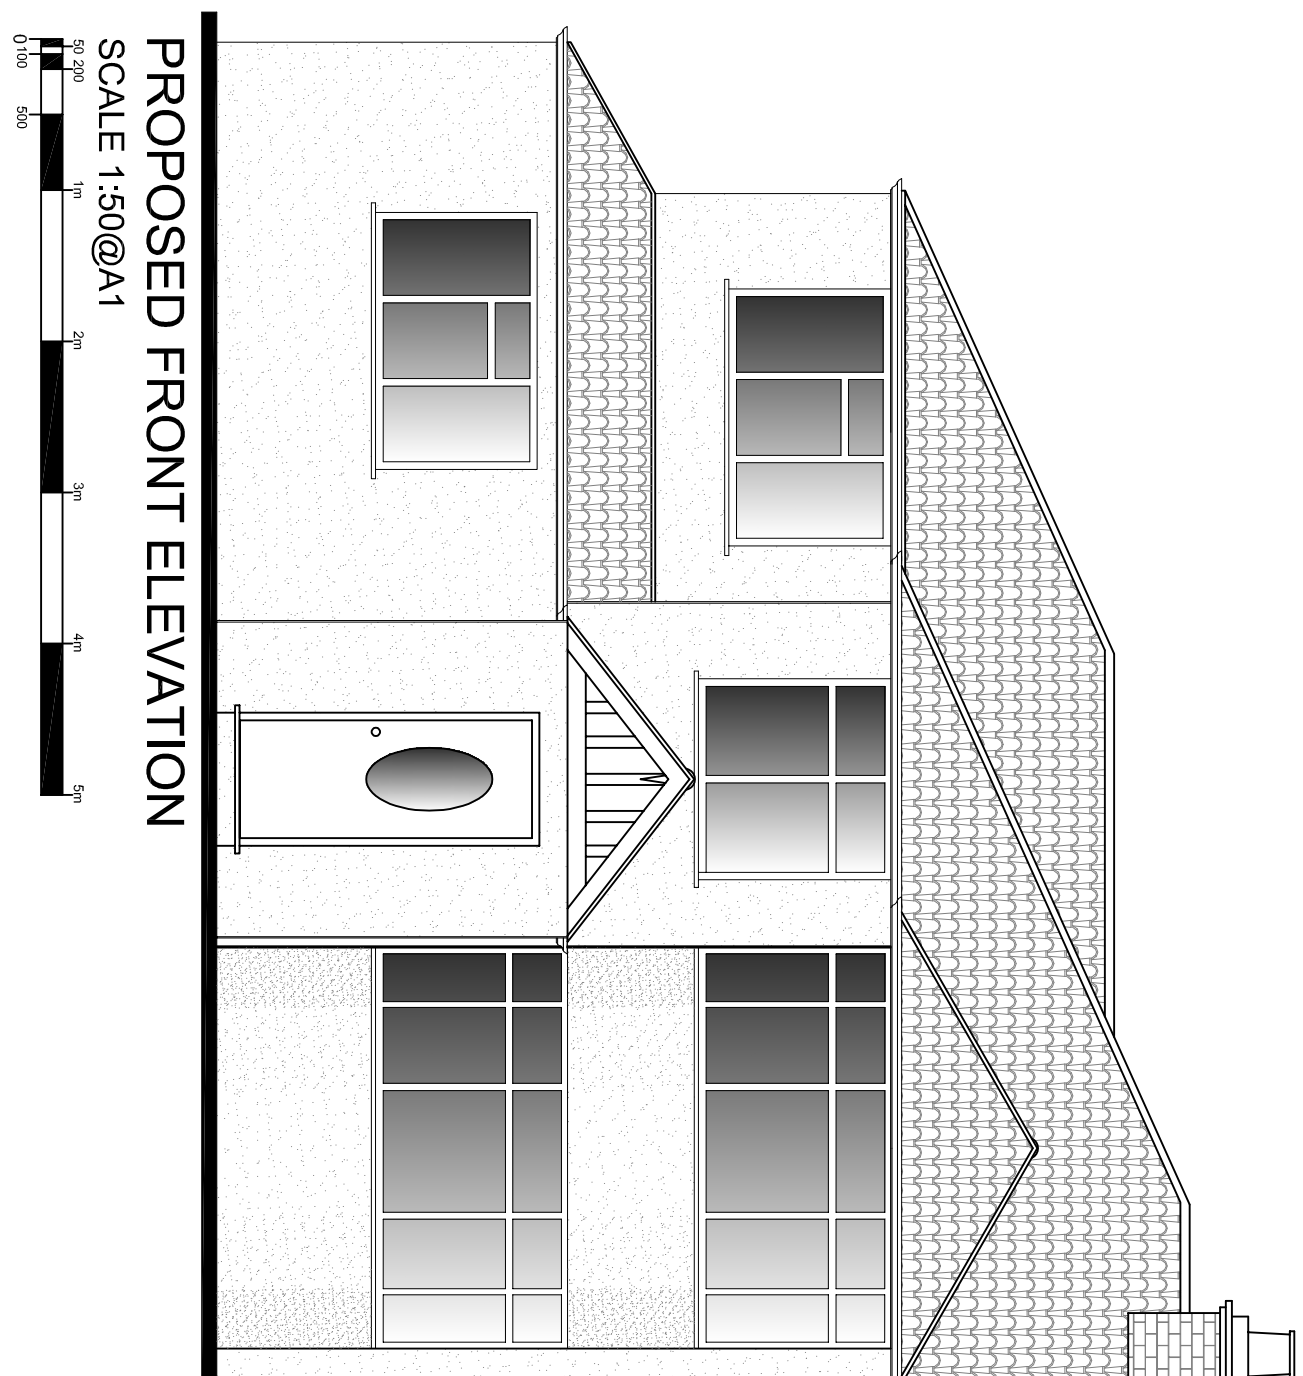


EXISTING FRONT ELEVATION
SCALE 1:50@A1


PROPOSED FRONT ELEVATION
SCALE 1:50@A1

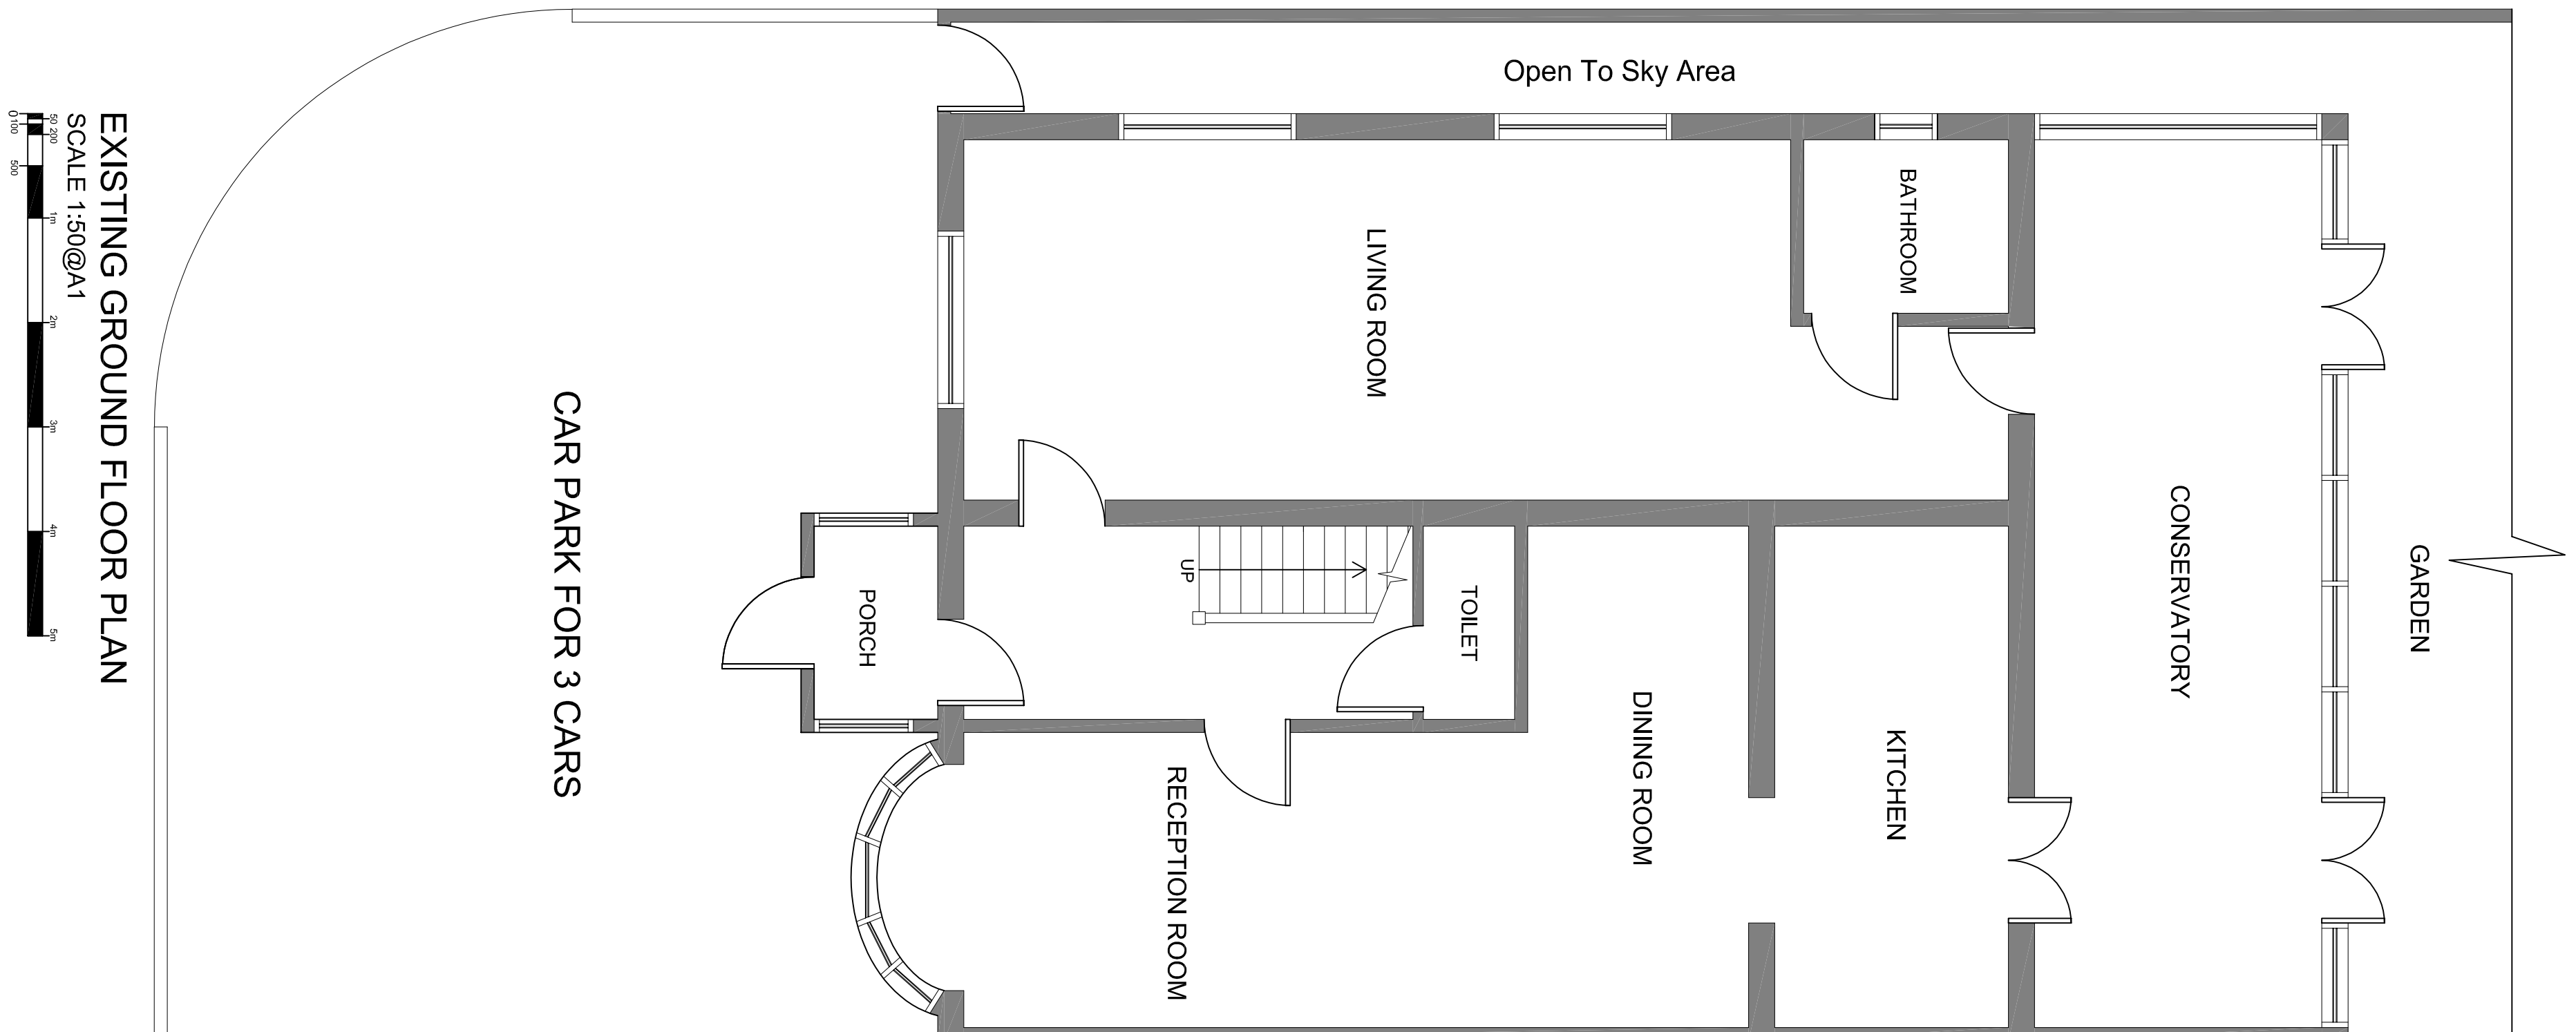


EXISTING GROUND FLOOR PLAN
SCALE 1:50@A1

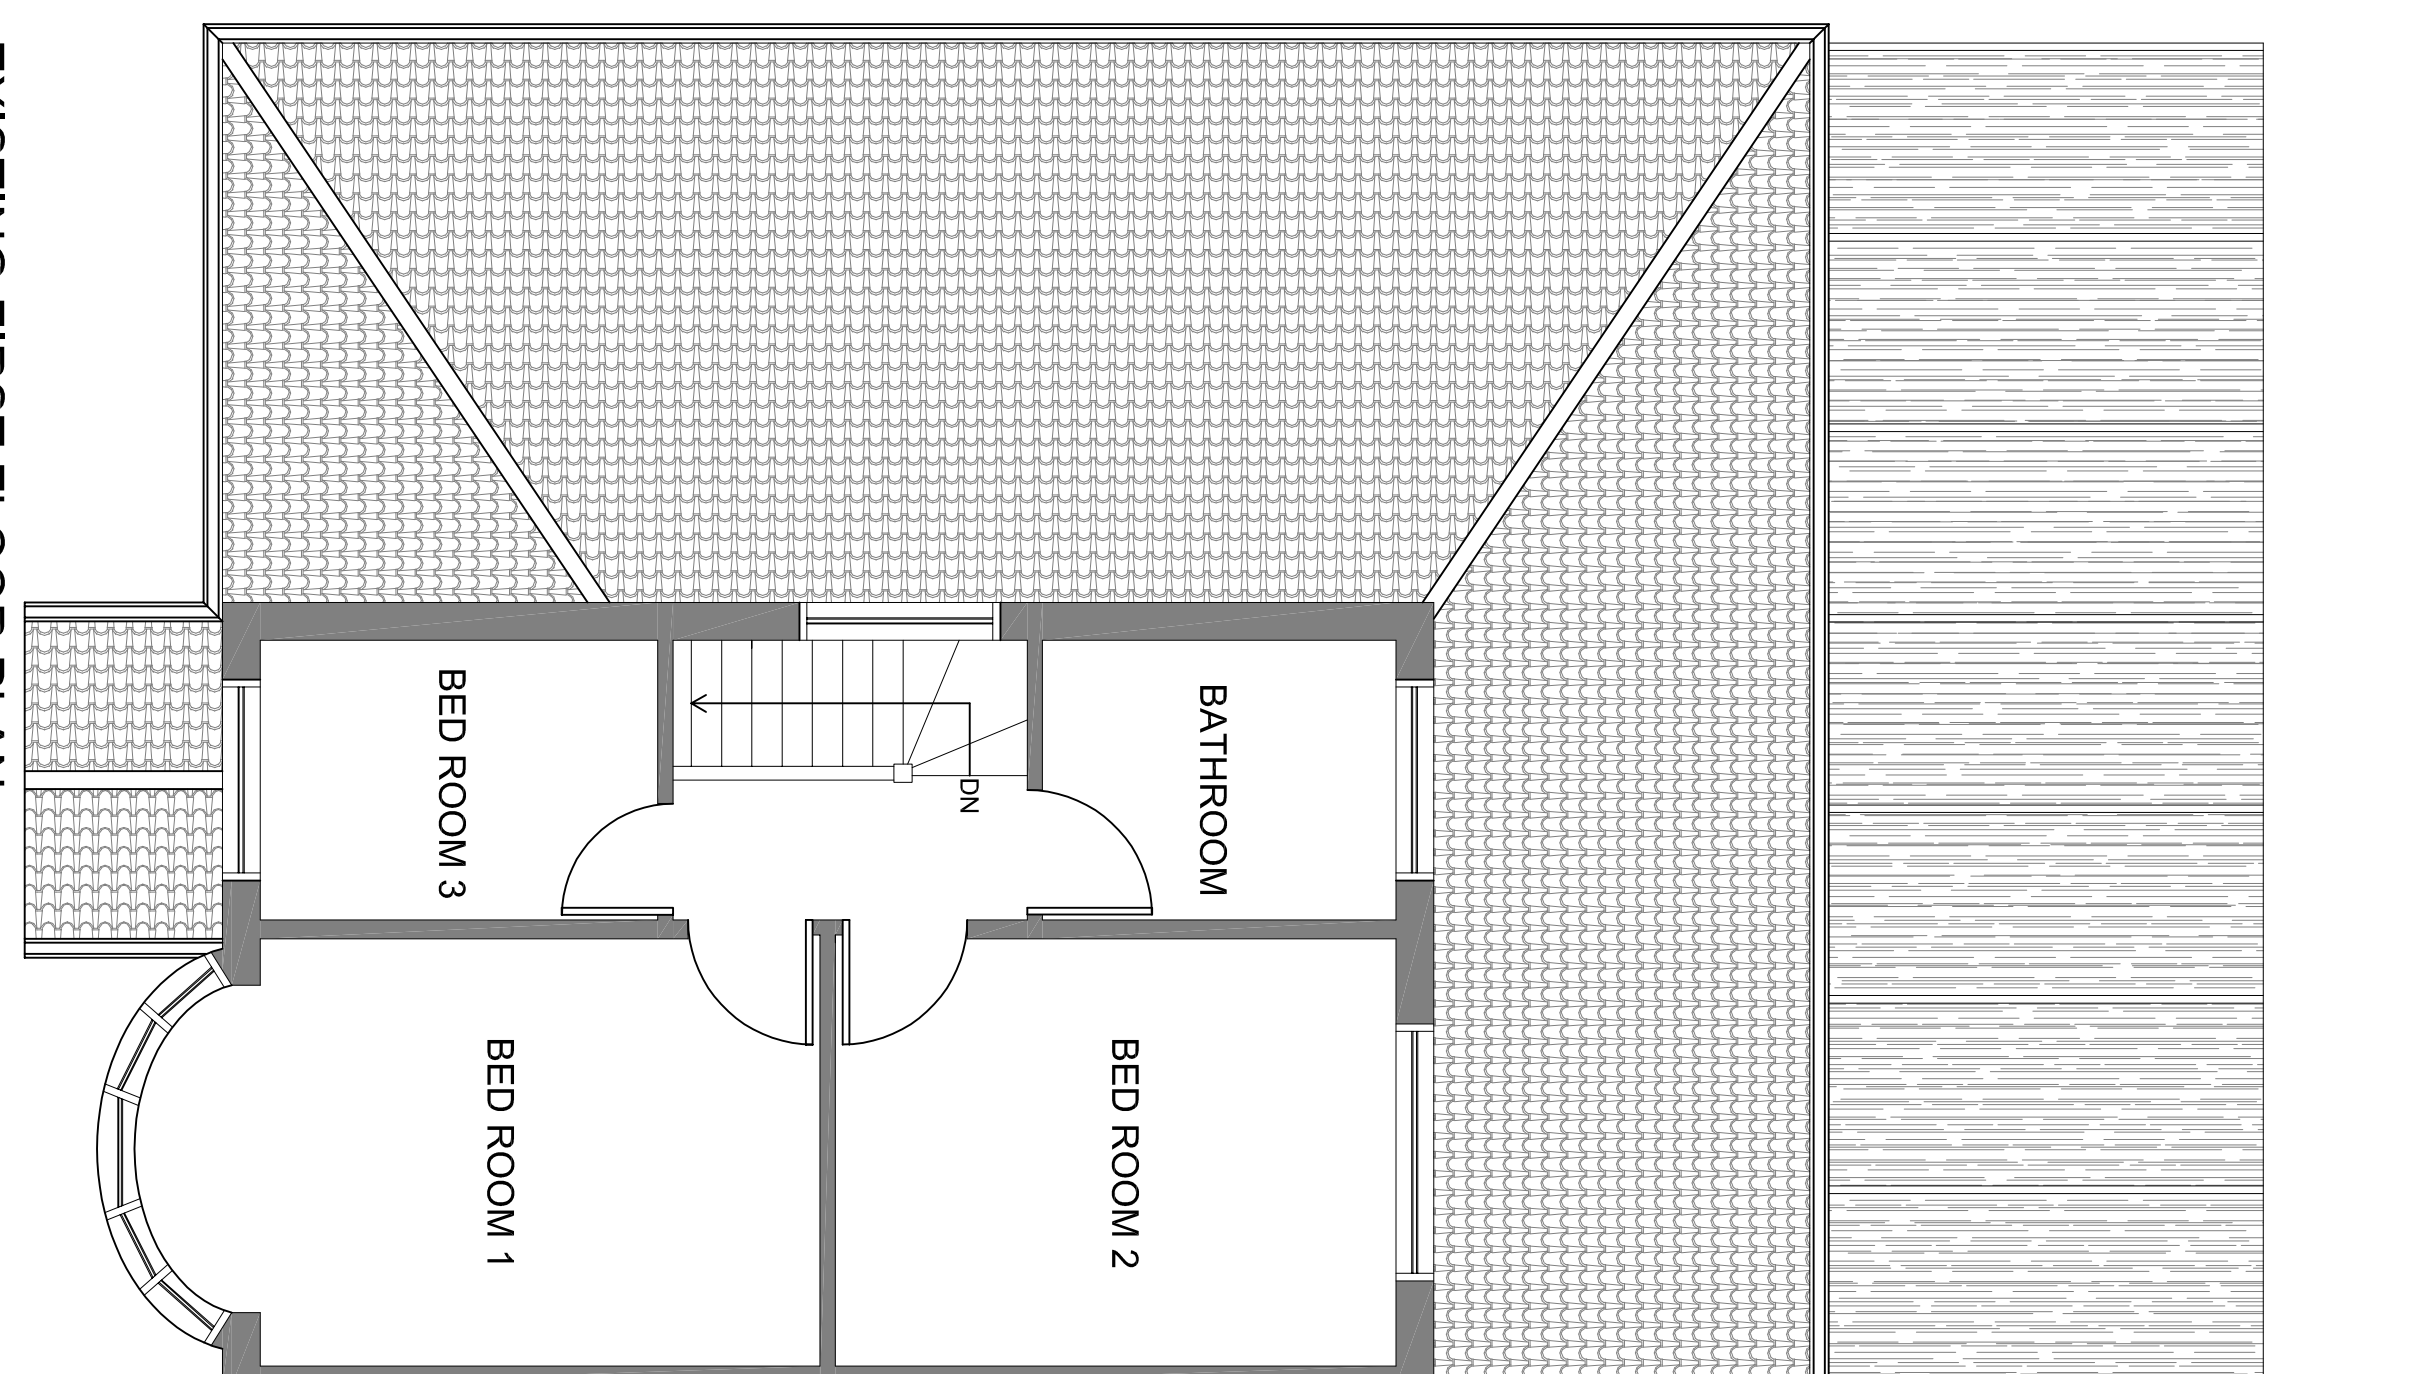

EXISTING FIRST FLOOR PLAN
SCALE 1:50@A1

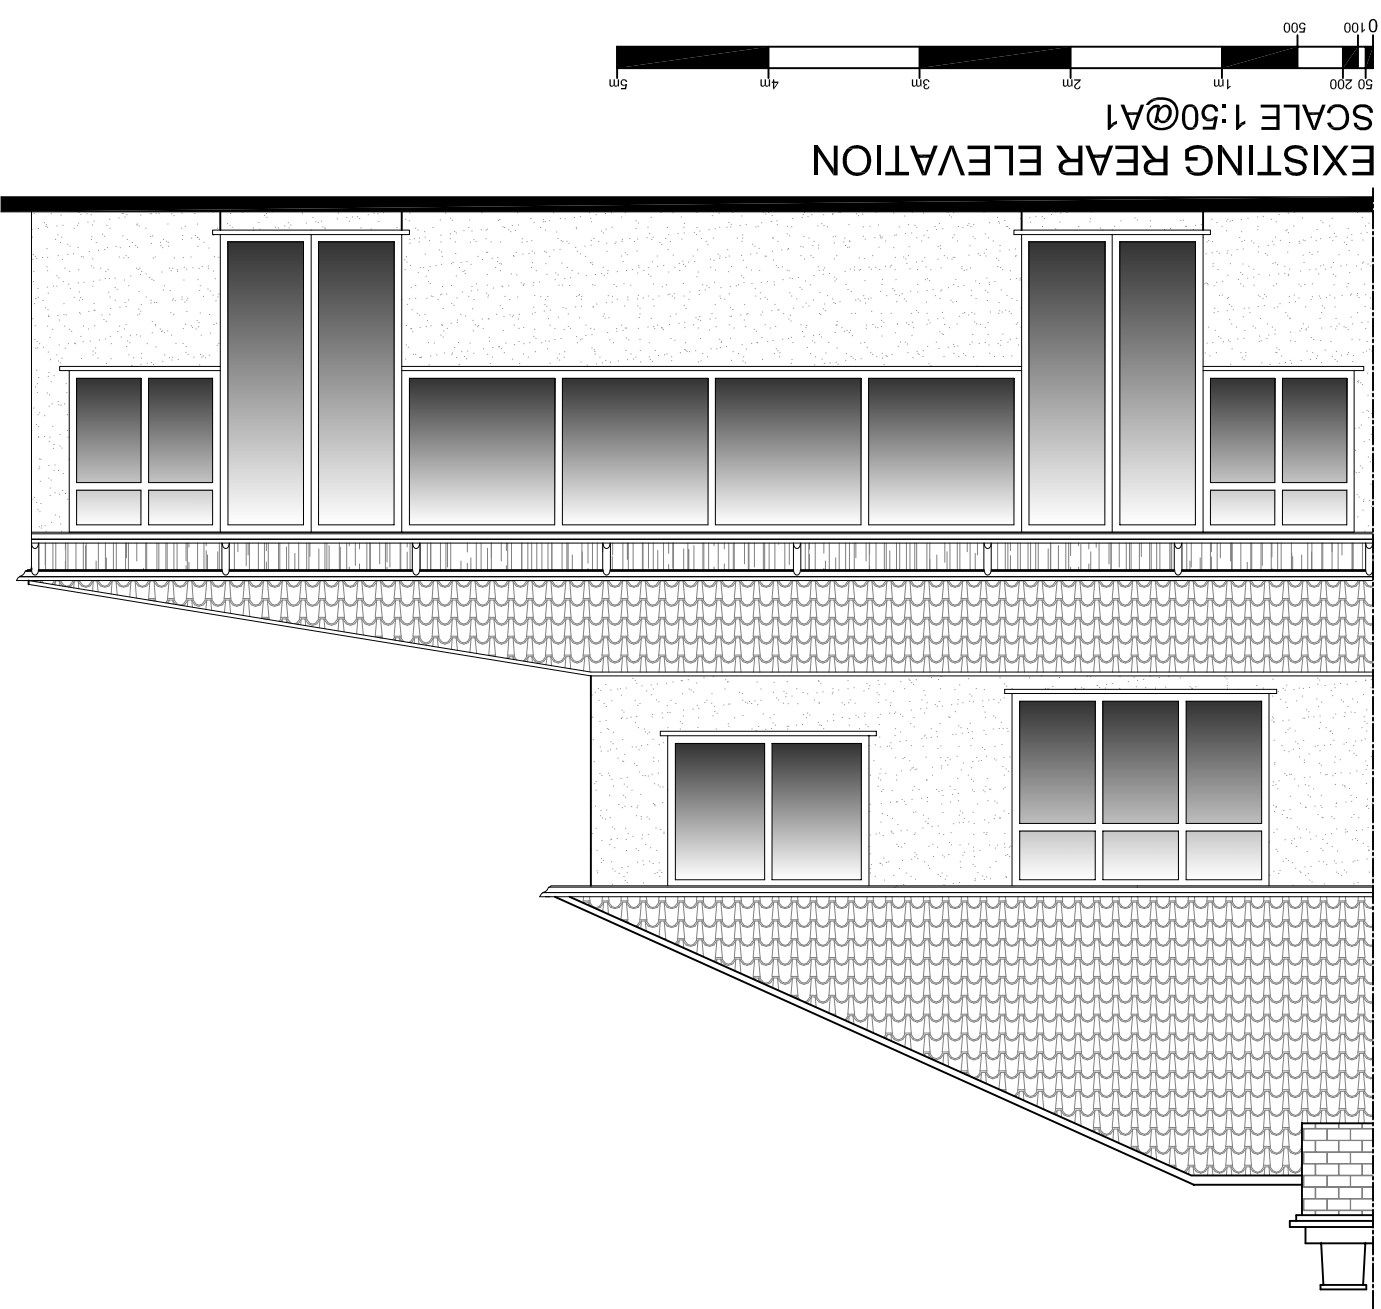

EXISTING REAR ELEVATION
SCALE 1:50 @ A1

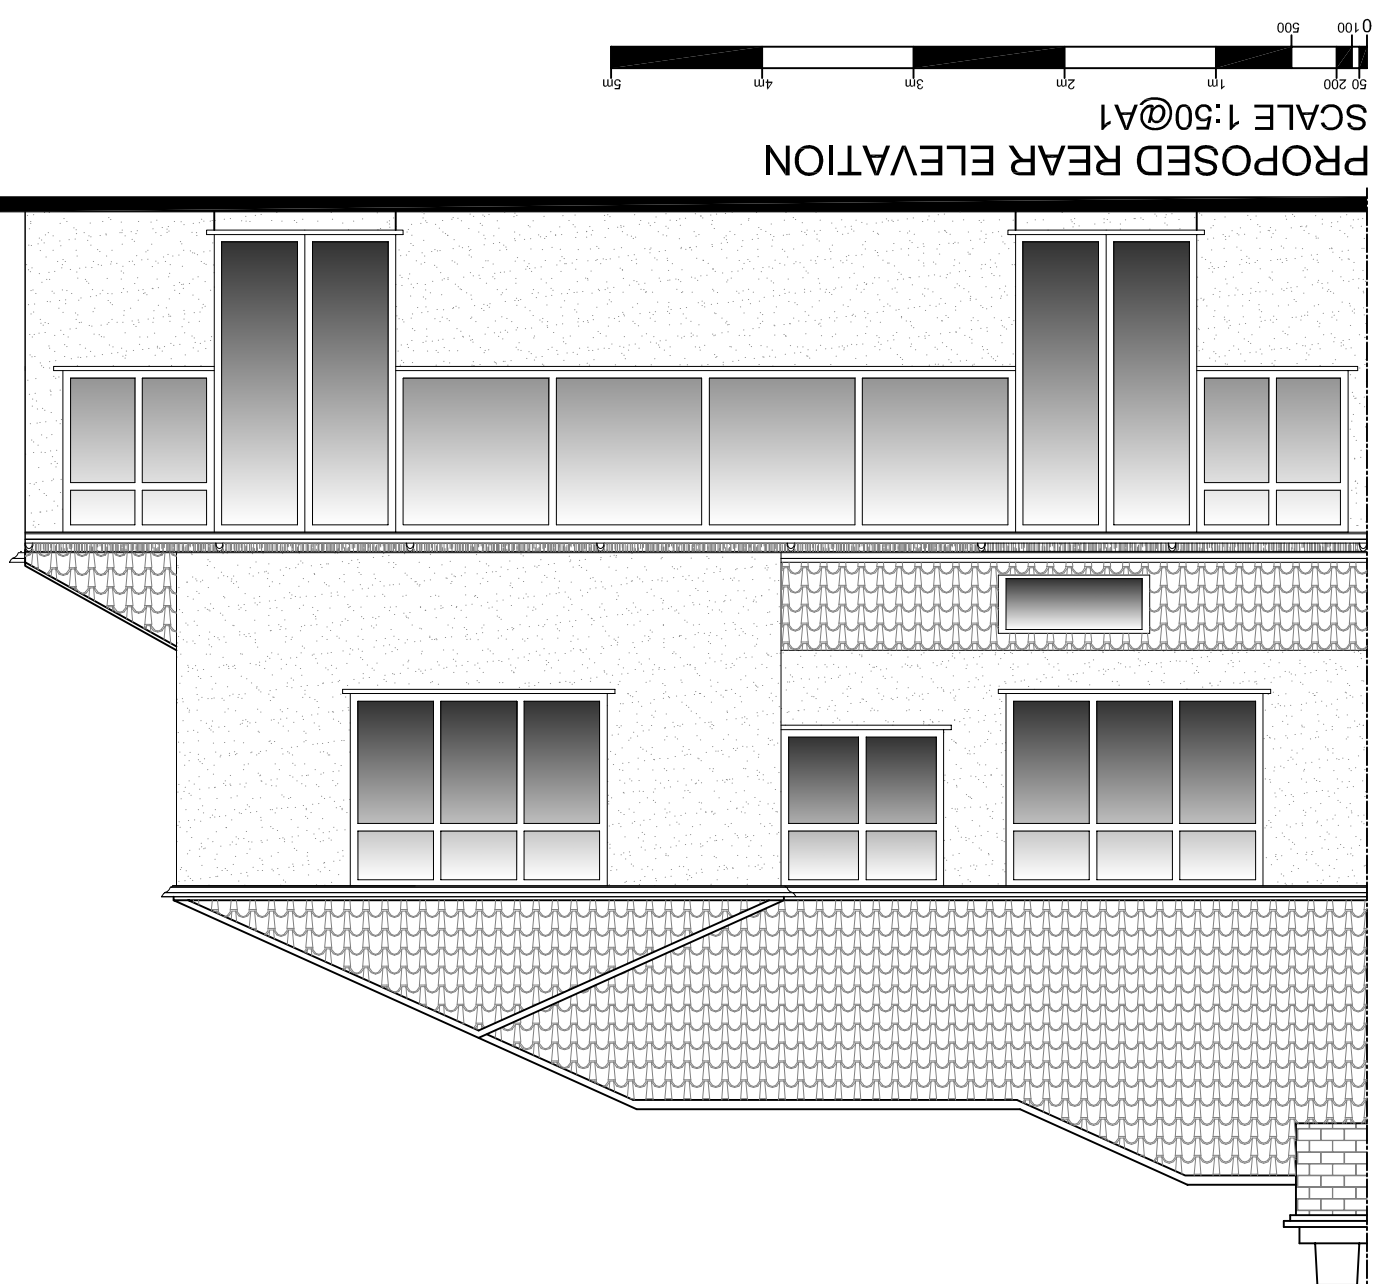

PROPOSED REAR ELEVATION

[illegible]

9 Oxford Avenue Hayes UB3 5HX

EXISTING & PROPOSED PLANS & ELEVATIONS

DATE	March 2023
SCALE	1:50 @ A1
DRKNN	SMTN
CHECKED	

PLANNING

147/PP/005a

DOTS

Architectural Services Ltd

from survey to planning to construction