



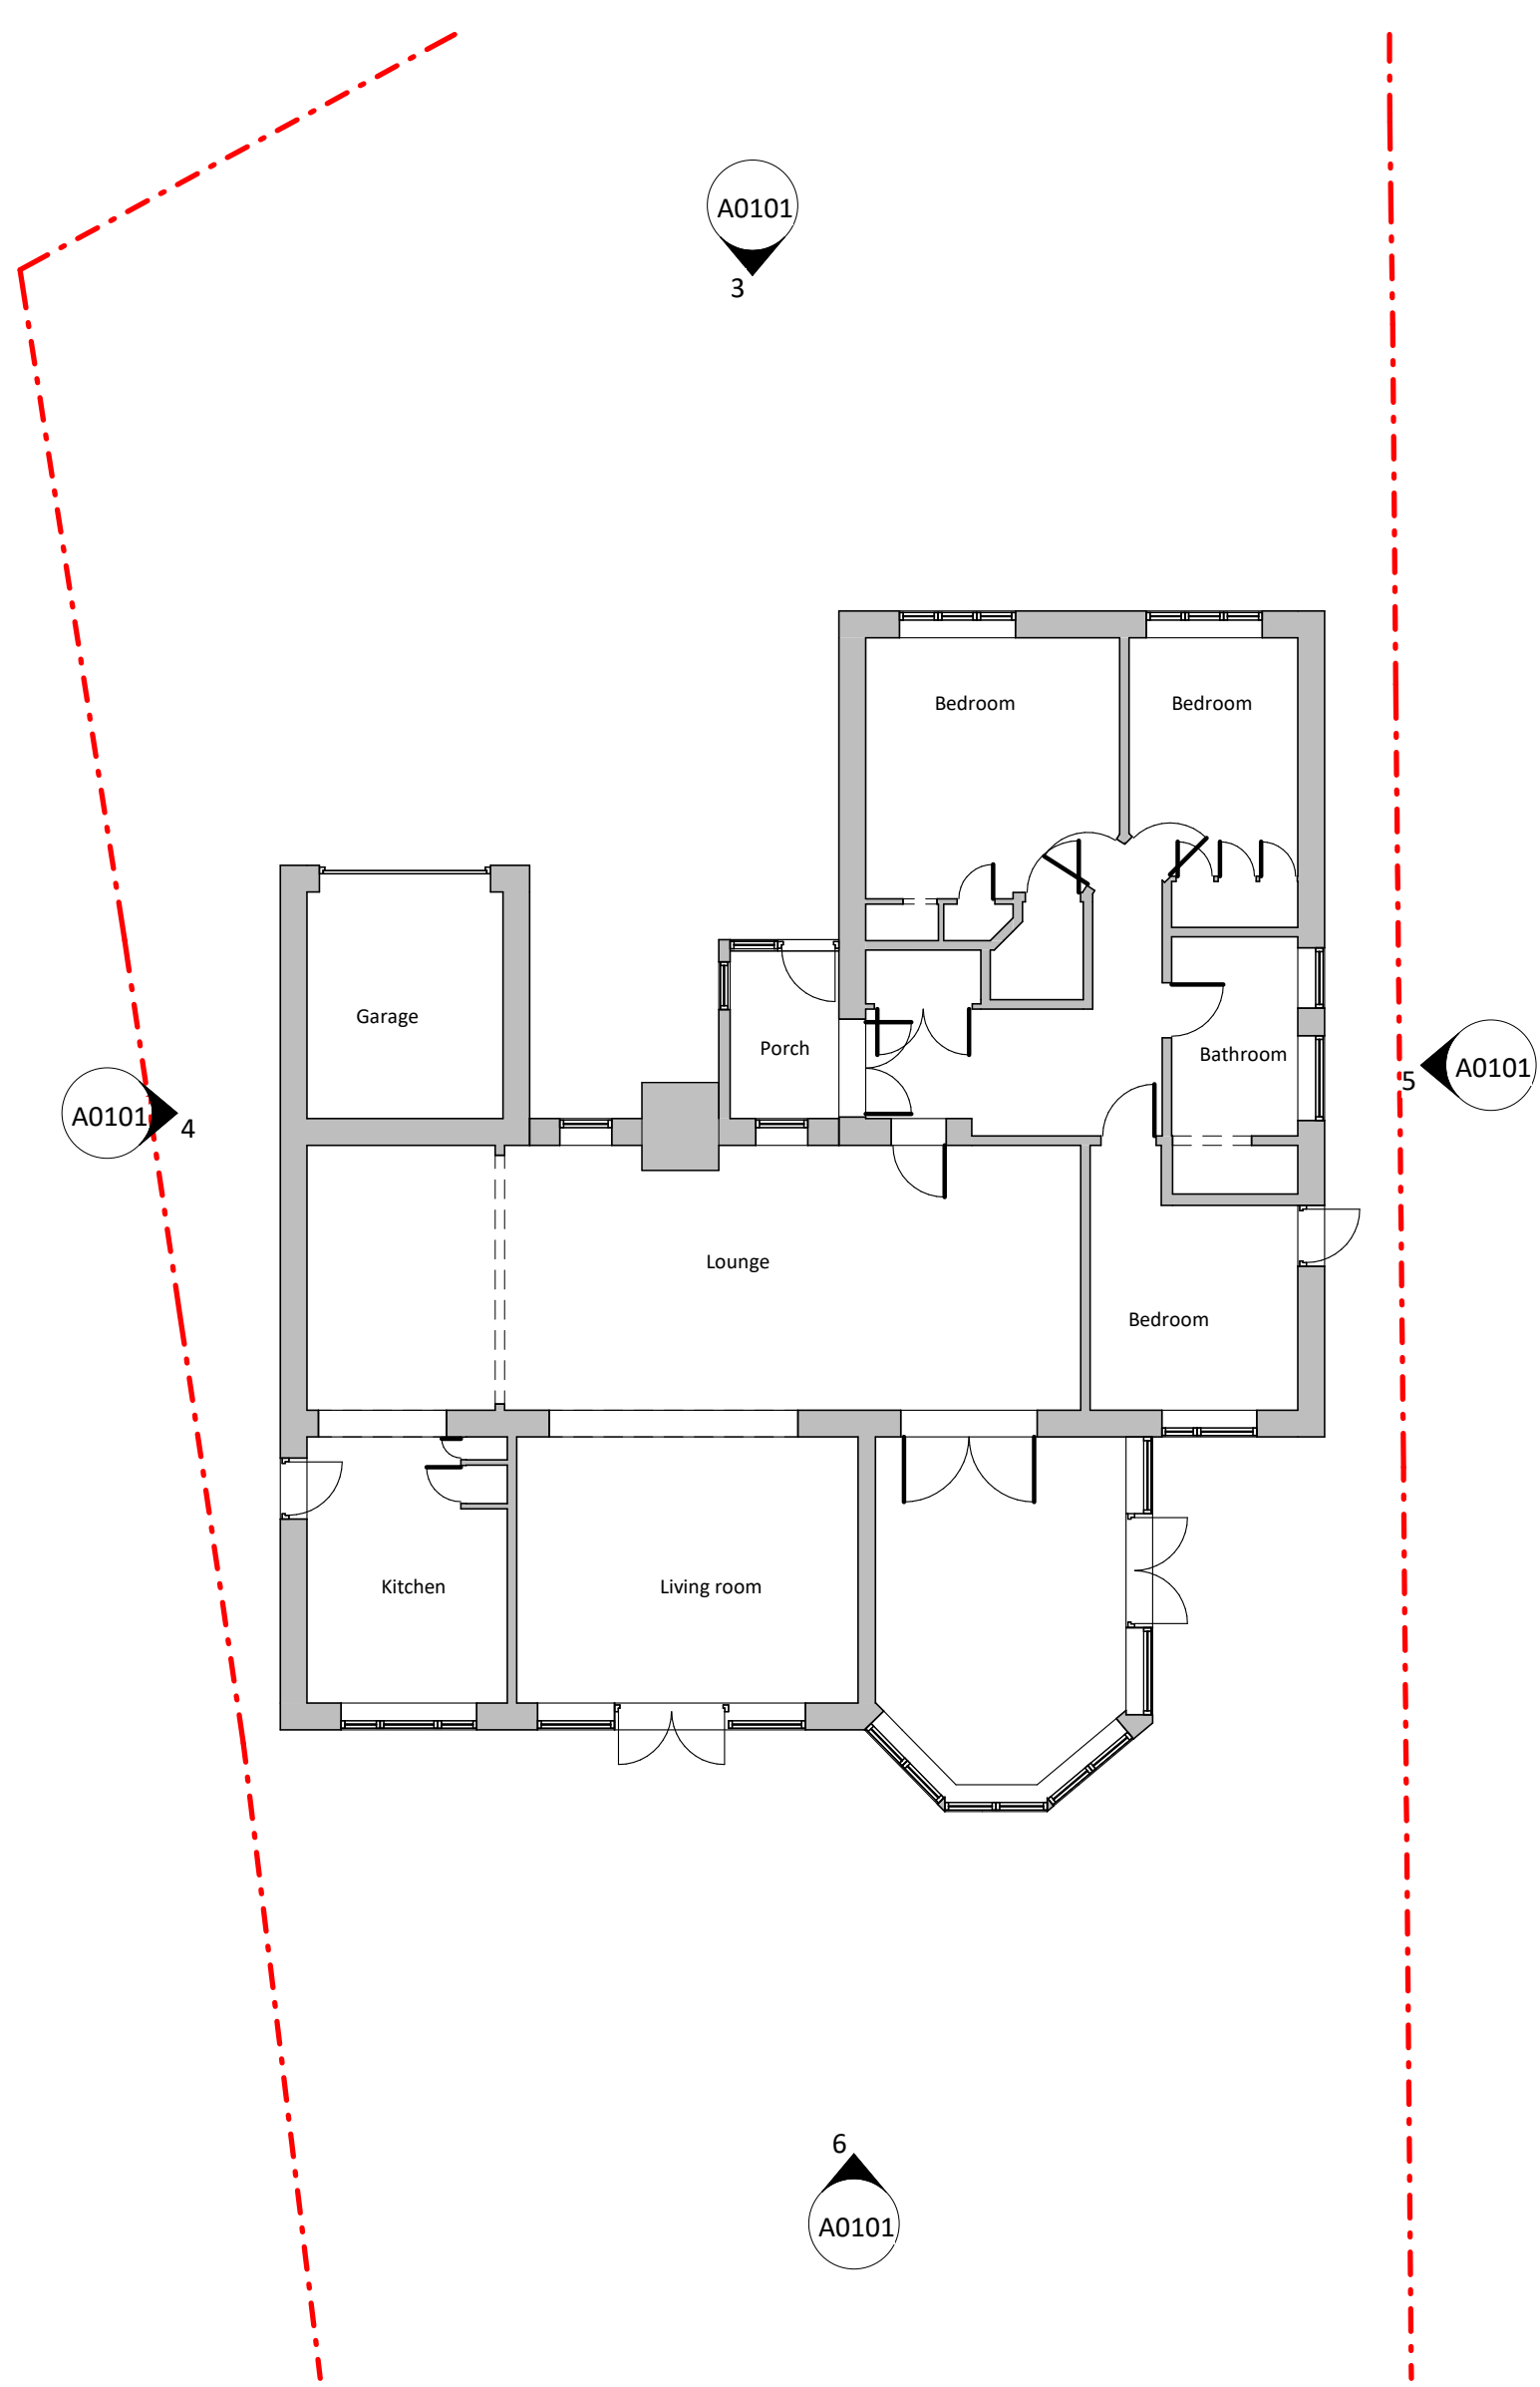

Existing Level 00

1 : 100

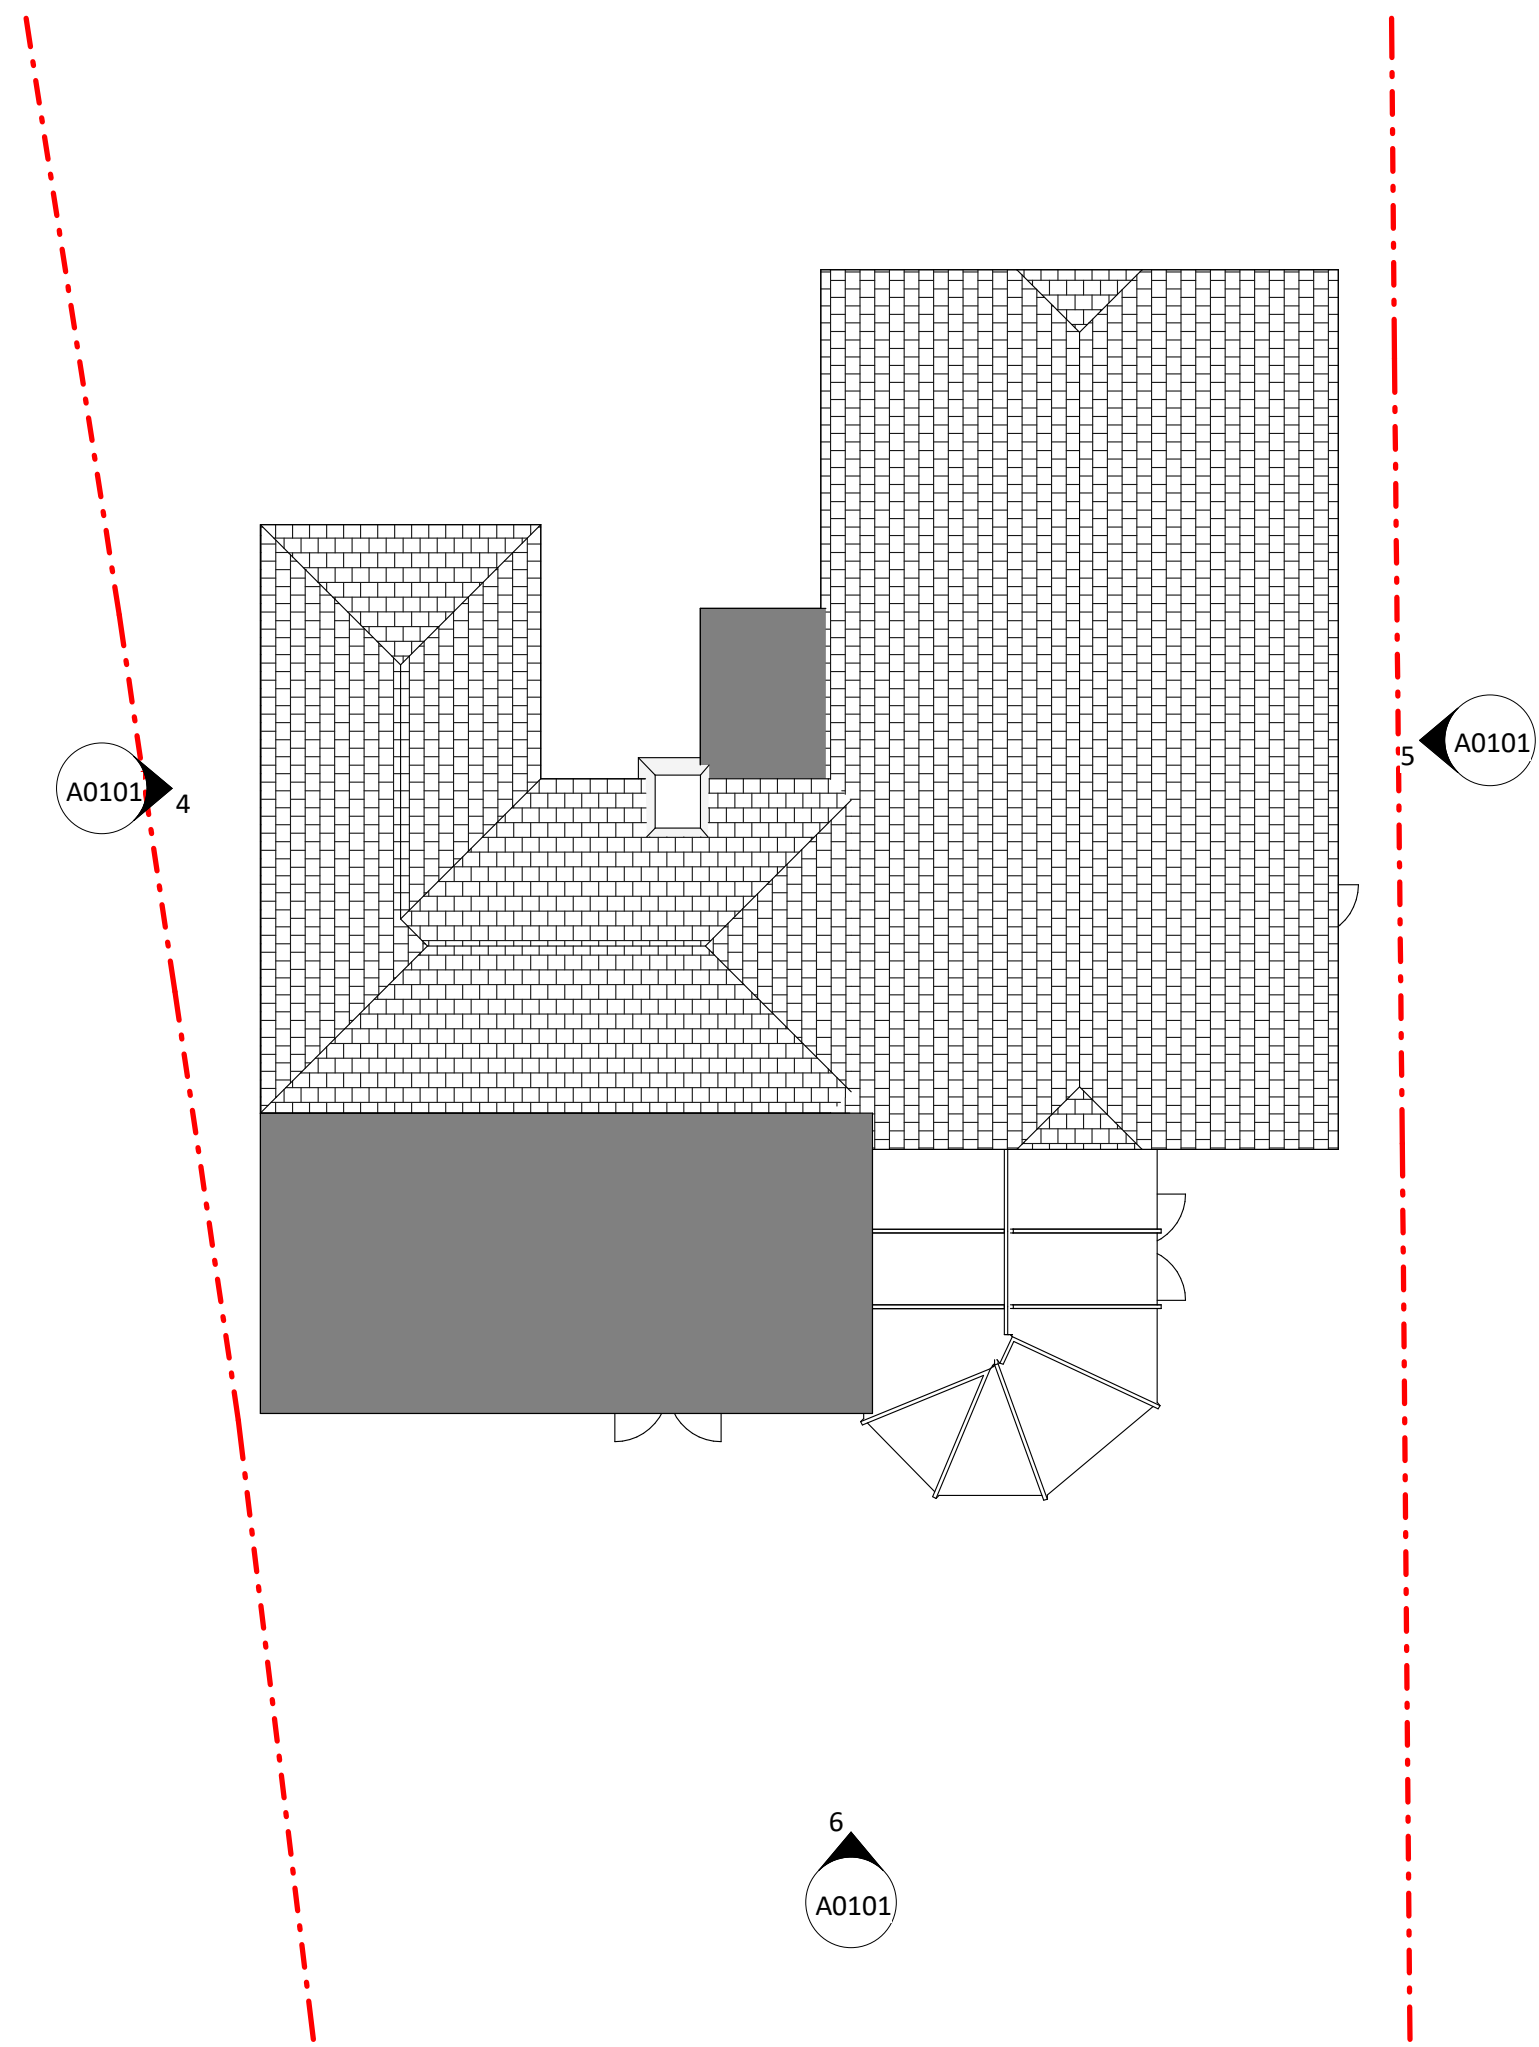

Existing Roof Level

1 : 100




Existing Rear Elevation

1 : 100



Existing Front Elevation

1 : 100

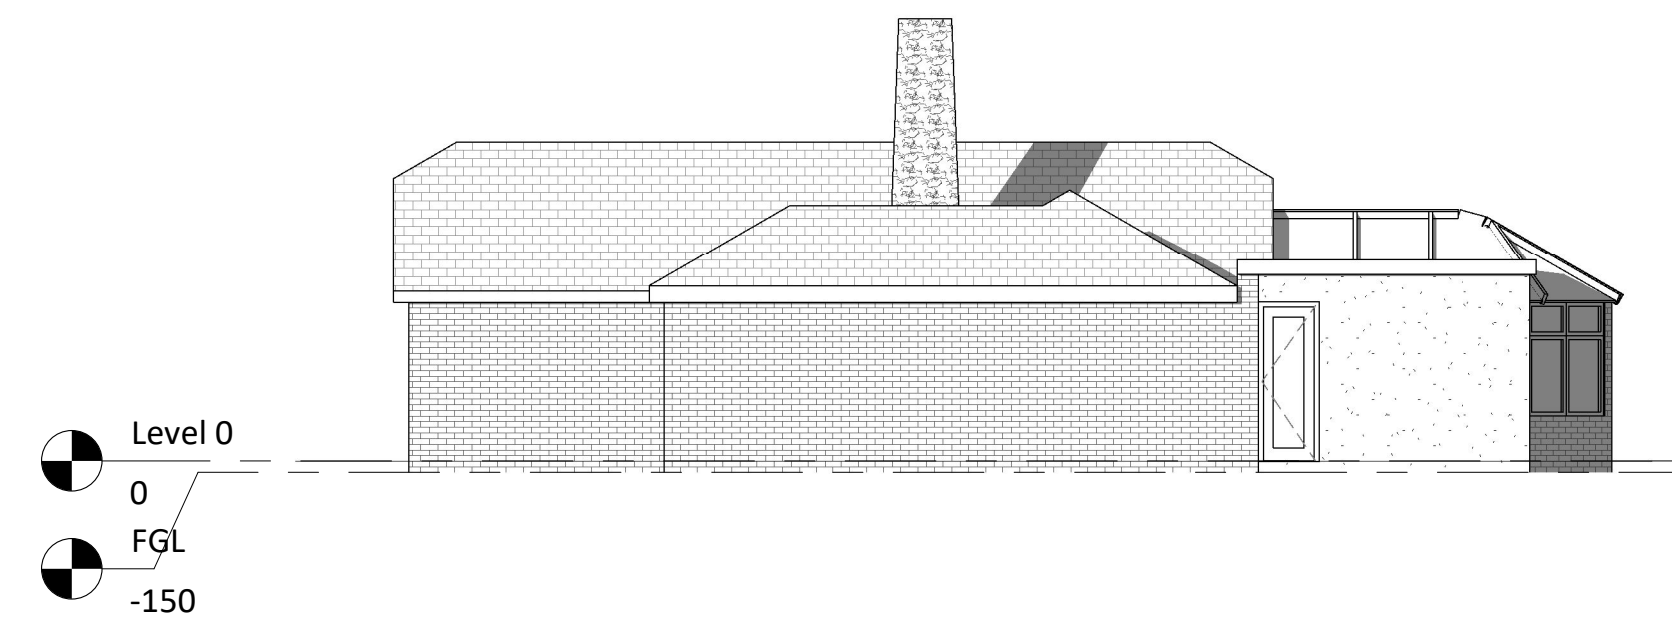

Existing Left Side Elevation

1 : 100



Existing Right Side Elevation

1 : 100

NOTES:

- The drawing is meant for planning purposes only and is not intended to be used as a construction drawing.
- All proposed materials will be chosen to closely match the existing materials unless otherwise stated

Howletts Lane

52 Howletts Lane
Ruislip
HA4 7RZ
Anthony

Project no.
AE_1117

Revision		
No.	Description	Date
1	Planning v01	24.10.2024



Scale @A1


1 : 100

Drawing:

GA Drawings
Existing


Drawing Number:

A0101

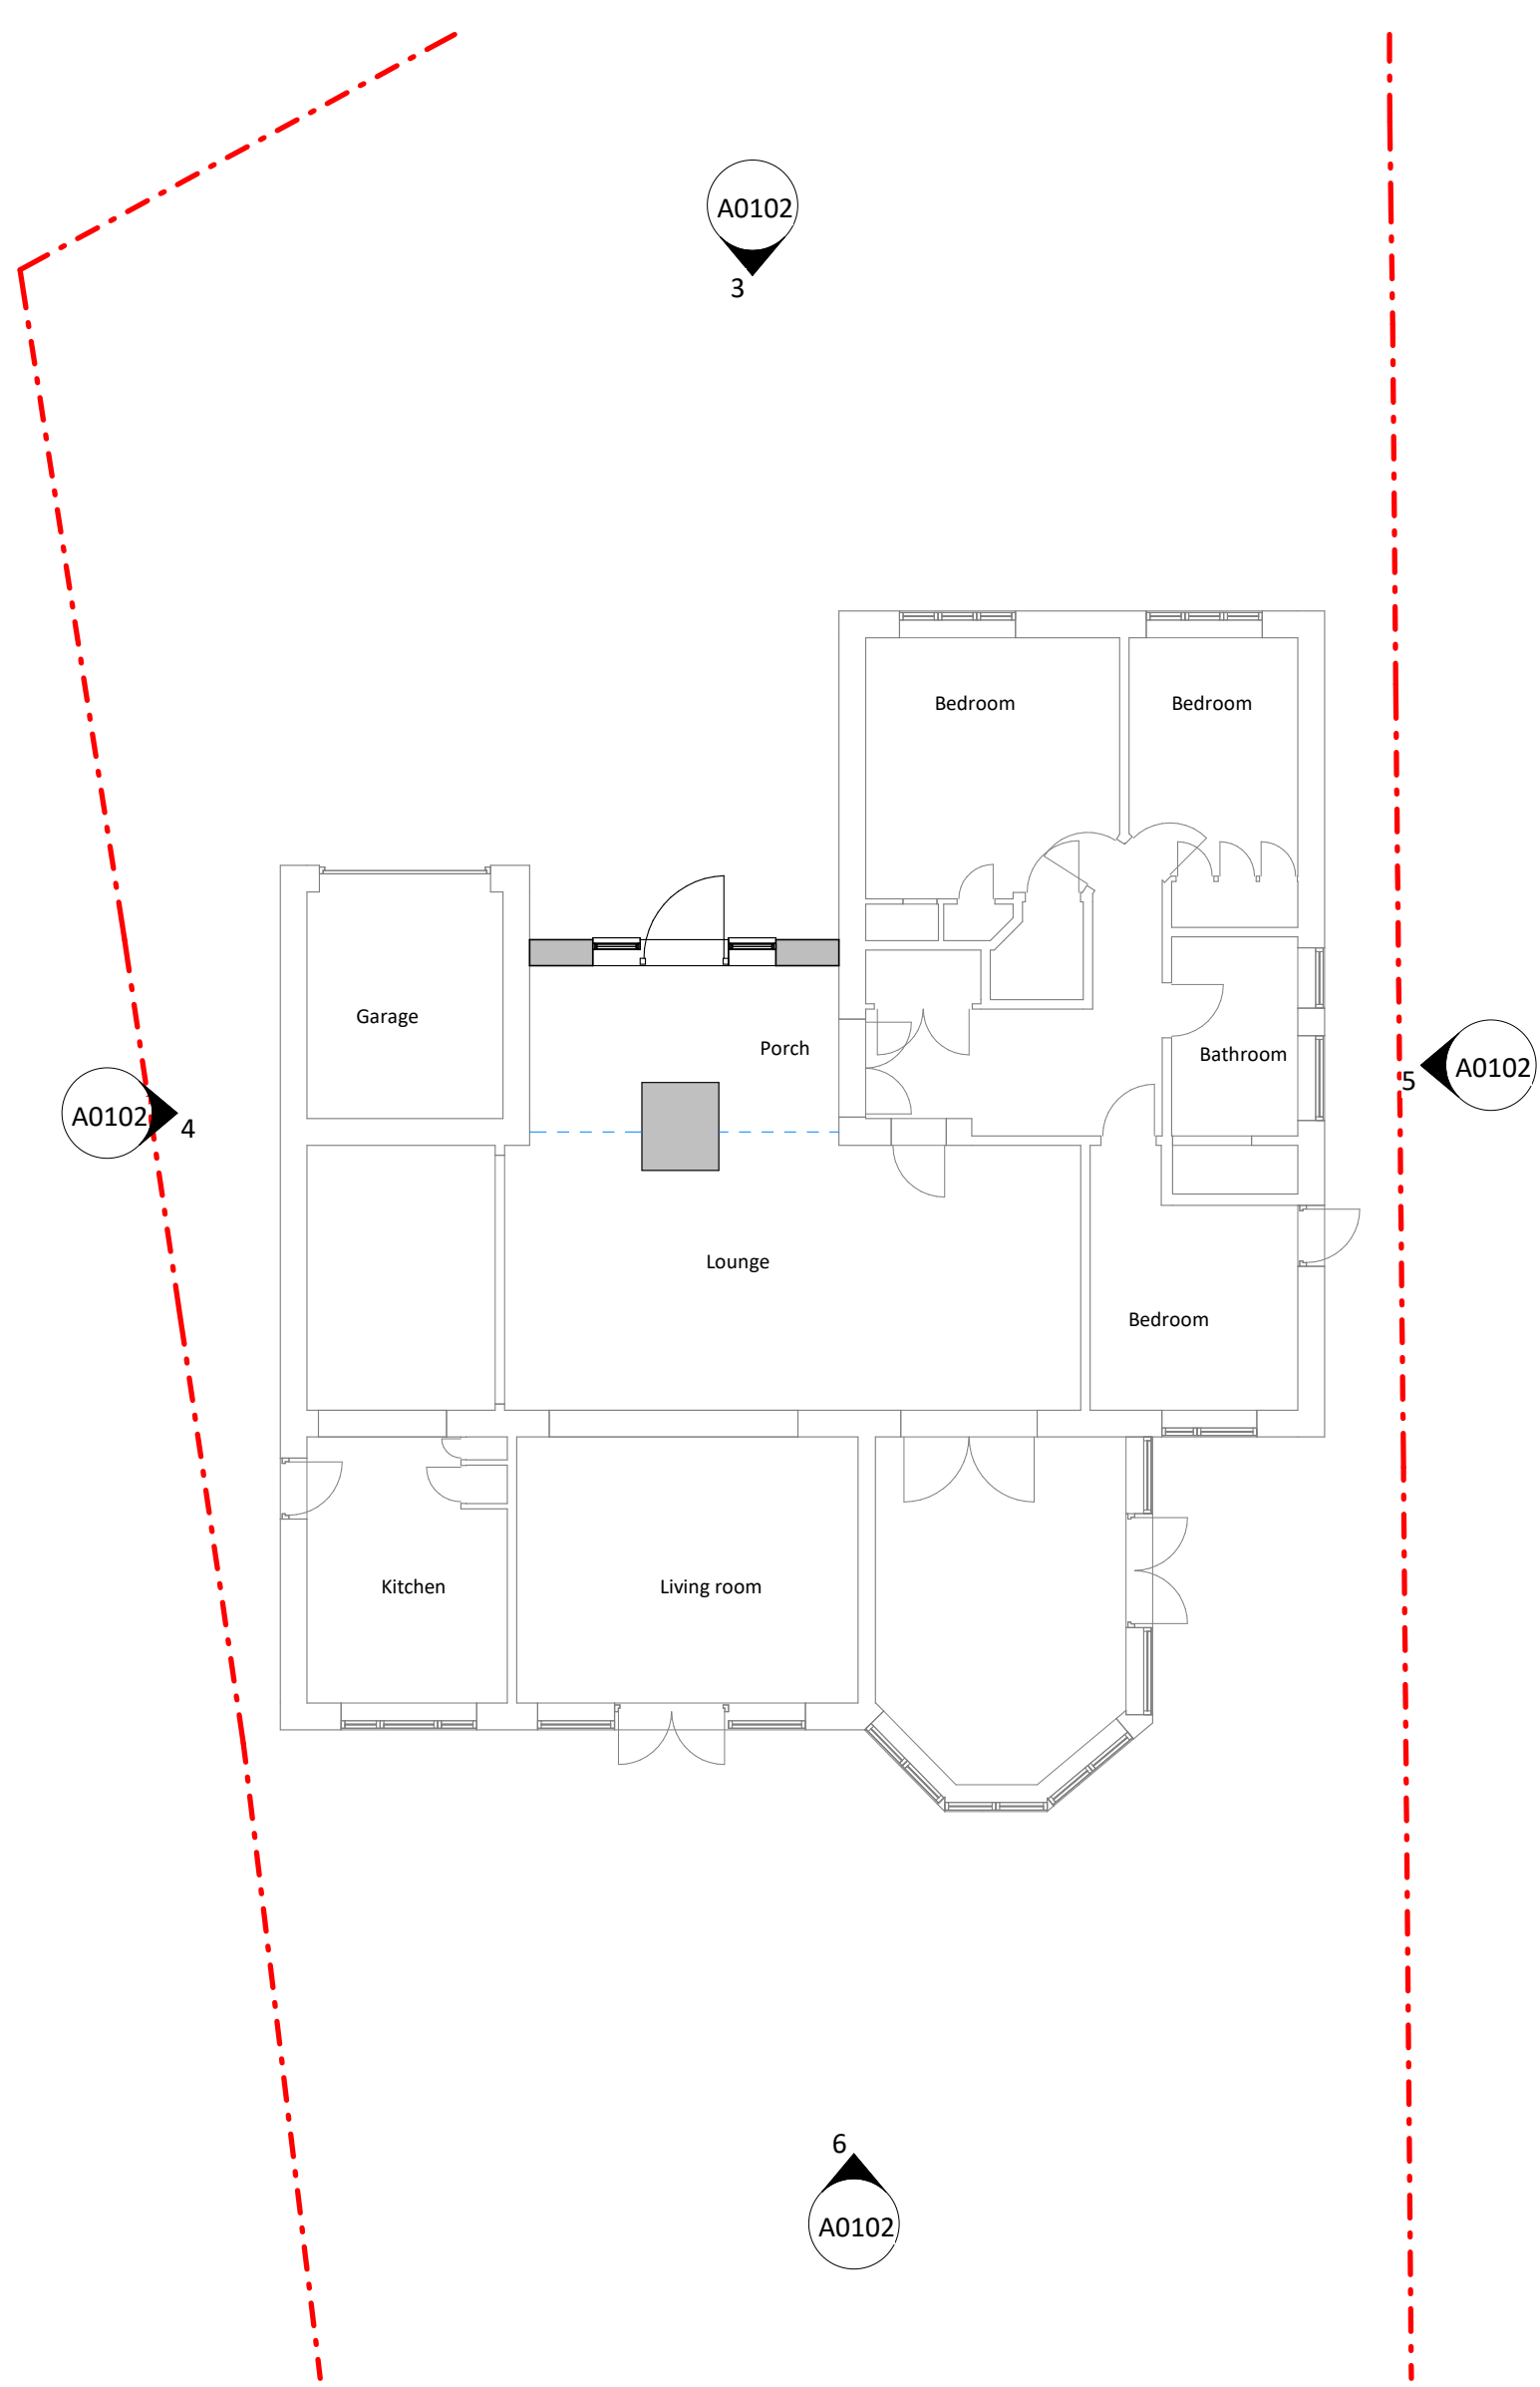

Proposed Level 00

1 : 100

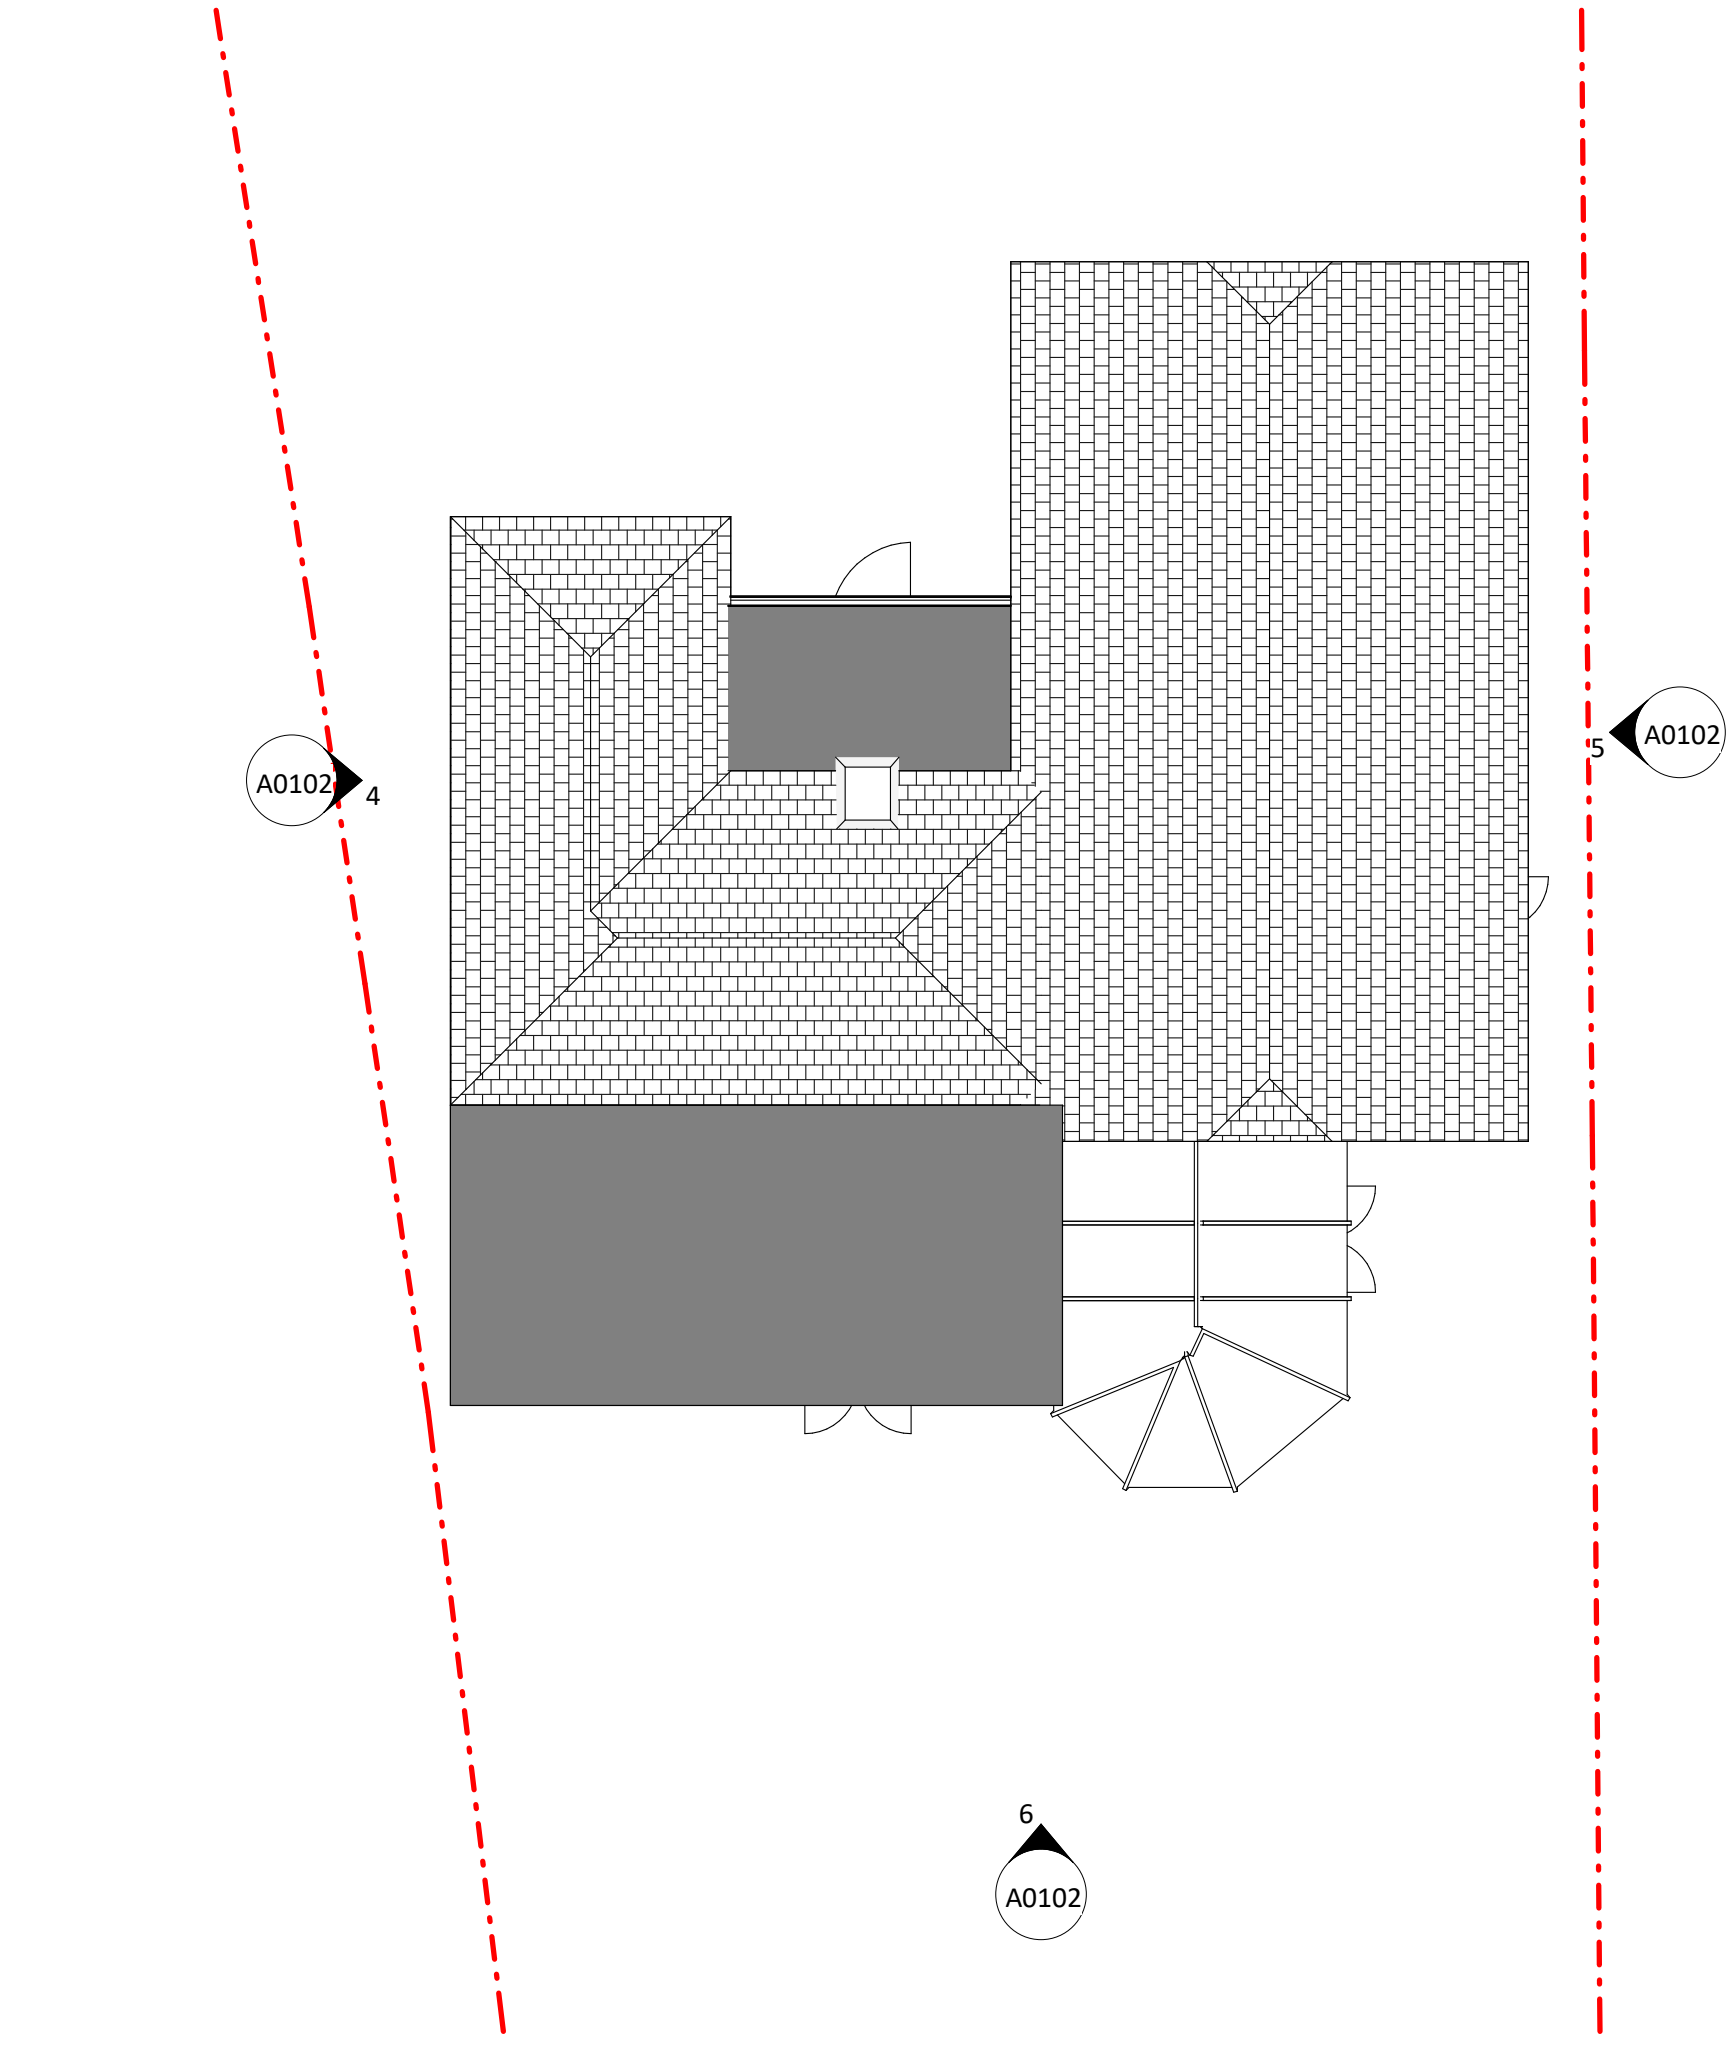

Proposed Roof Level

1 : 100




Proposed Rear Elevation

1 : 100




Proposed Front Elevation

1 : 100

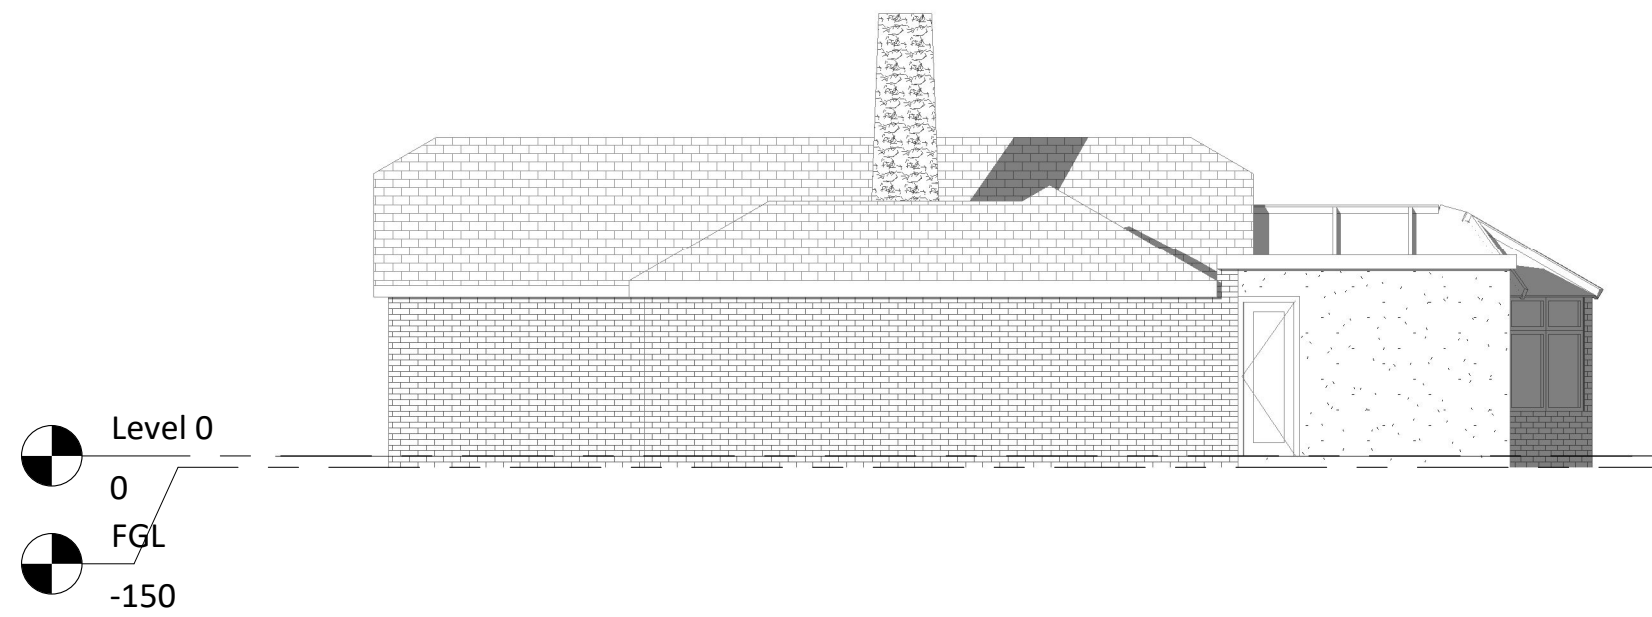

Proposed Left Side Elevation

1 : 100

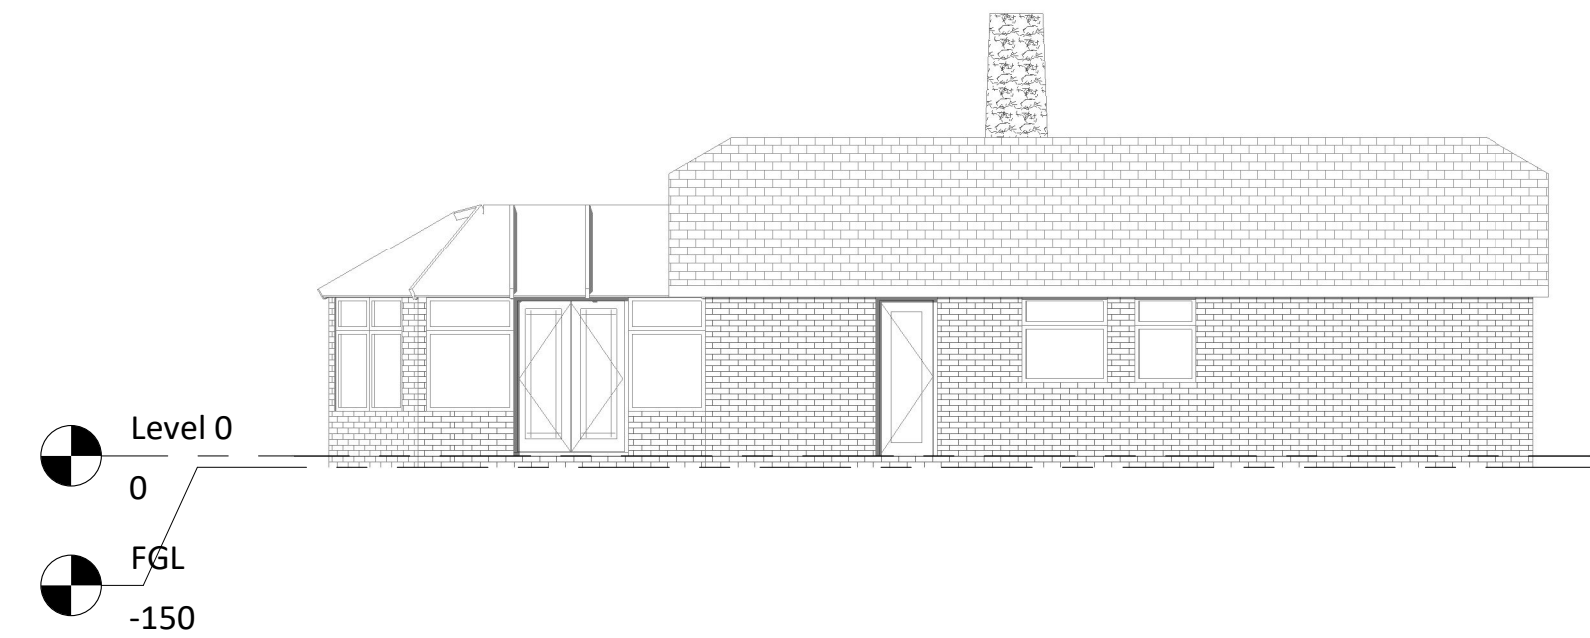

Proposed Right Side Elevation

1 : 100

NOTES:

-The drawing is meant for planning purposes only and is not intended to be used as a construction drawing.

-All proposed materials will be chosen to closely match the existing materials unless otherwise stated

ARCHITECTURE/everything

T: 07585 857615
E: architectureandeverything@gmail.com

Howletts Lane

52 Howletts Lane
Ruislip
HA4 7RZ
Anthony

Project no.
AE_1117

Revision		
No.	Description	Date
1	Planning v01	24.10.2024

Scale (m)

0 1 2 4 8

Scale @A1

1 : 100

Drawing:

GA Drawings
Existing

Drawing Number:

A0102

NOTES:

-The drawing is meant for planning purposes only and is not intended to be used as a construction drawing.

-All proposed materials will be chosen to closely match the existing materials unless otherwise stated

ARCHITECTURE / everything


T: 07585 857615
E: architectureandeverything@gmail.com

Howletts Lane

52 Howletts Lane
Ruislip
HA4 7RZ
Anthony

Project no.
AE_1117

Revision		
No.	Description	Date
1	Planning v01	24.10.2024

 

Scale @A1


As indicated

Drawing:

Site Plan
Existing Site Plan



Drawing Number:

SP0101

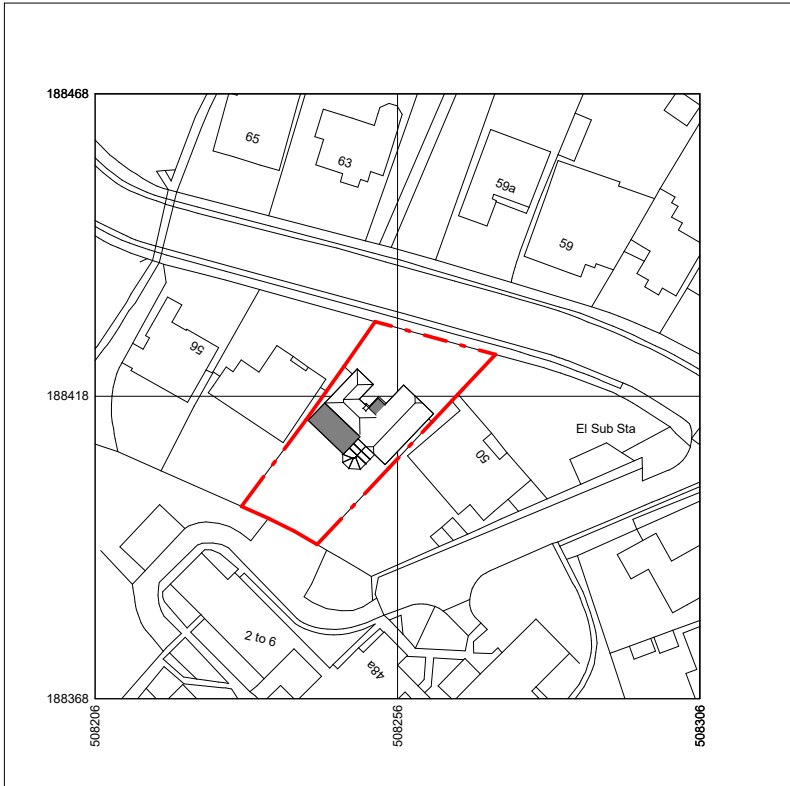

Existing Site Plan

1 : 1250

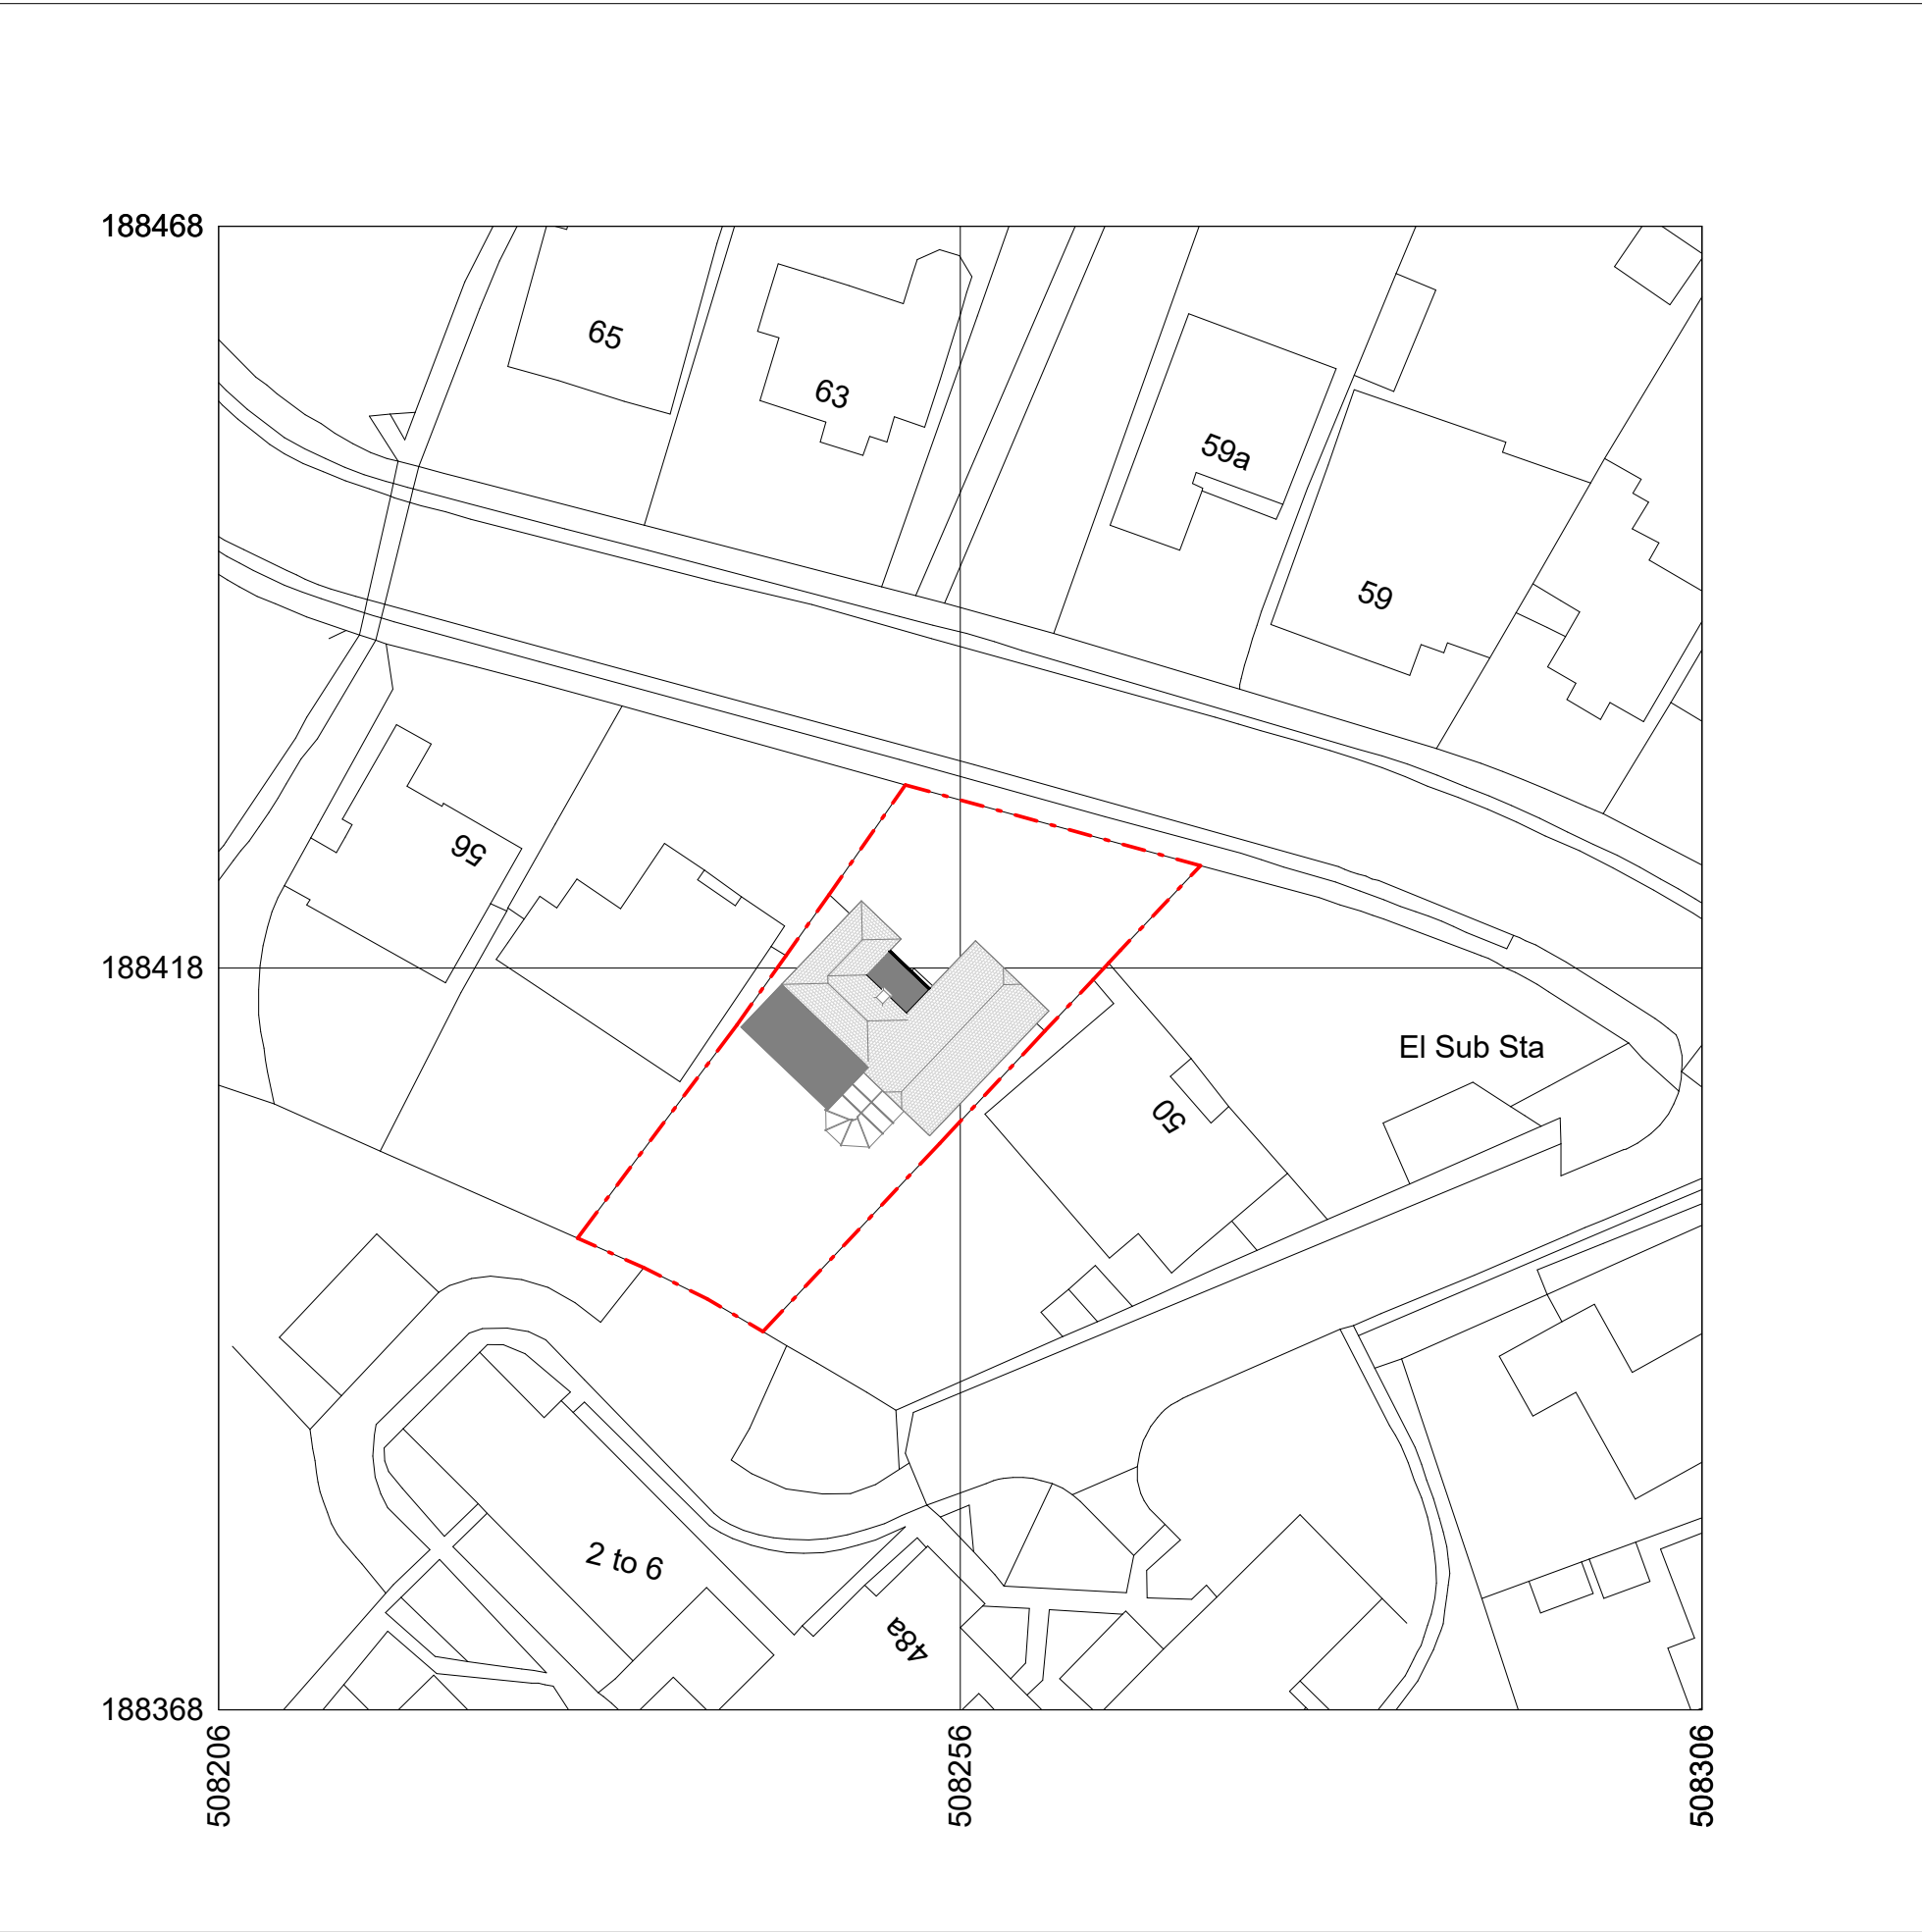 

Proposed Block Plan

1 : 500

