



0
5
10

Scale 1 to 100


Ground Floor Plan

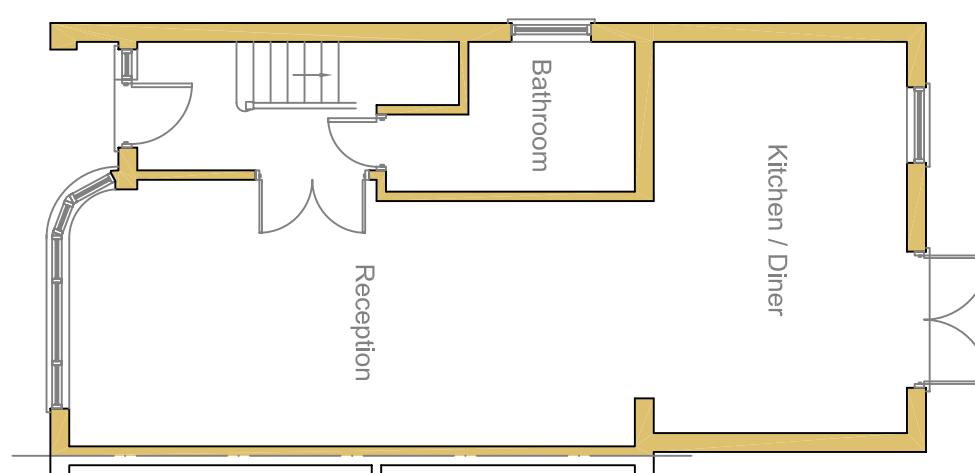

First Floor Plan

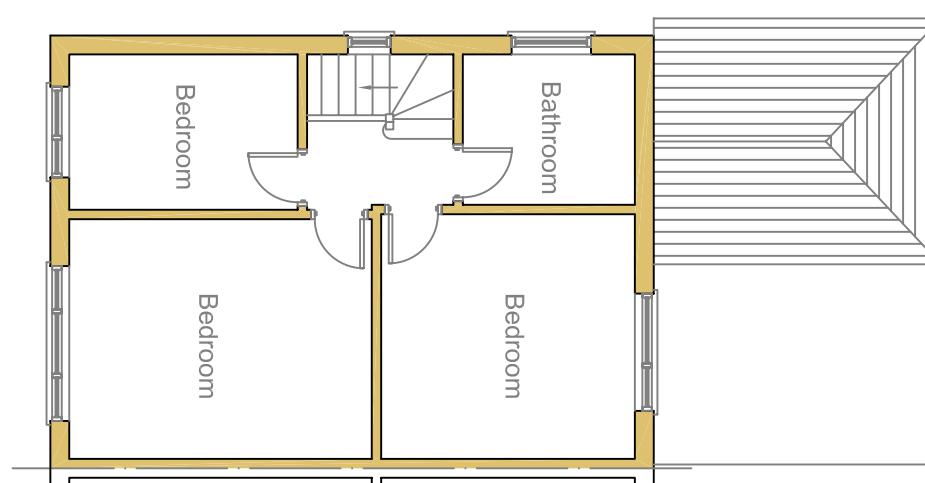

Roof Plan

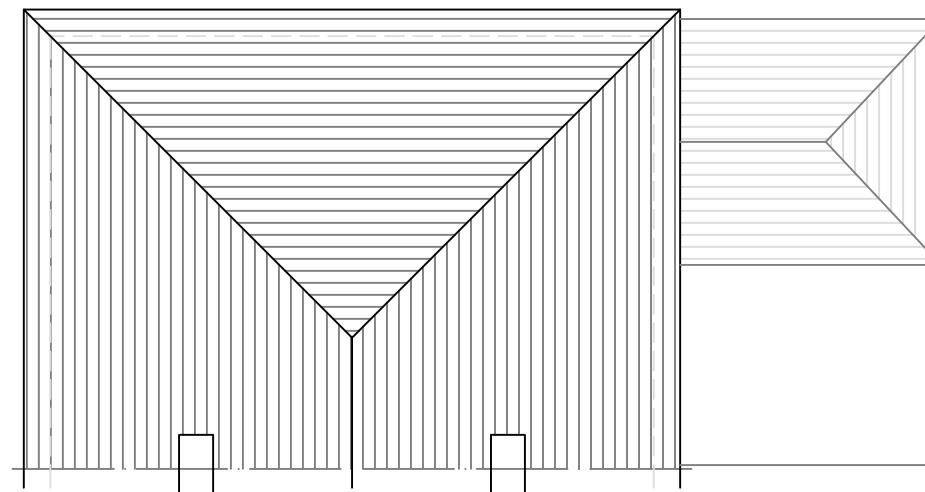

These drawings should be approved by local Authority
No dimensions to be scaled from this drawing. All dimensions
to be checked on site. This drawing is copyright and should
not be reproduced without permission of the Architects.
client:

Manjit Rai

project:
273 Balmoral Drive

Hayes
UB4 8DH

drawing:

**Existing Floor
& Roof Plans**

scale: 1:100 date: Jul 2024 drawn:
rev:

03 / 10