




Side Elevation (RHS)

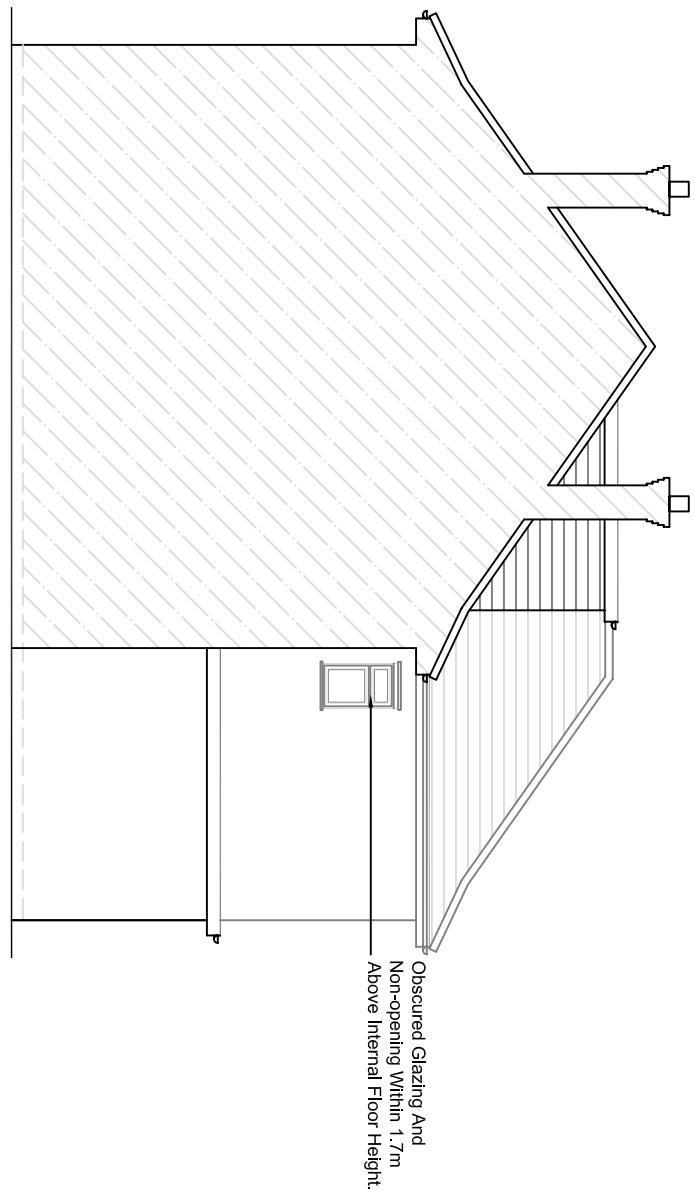


Side Elevation (LHS)

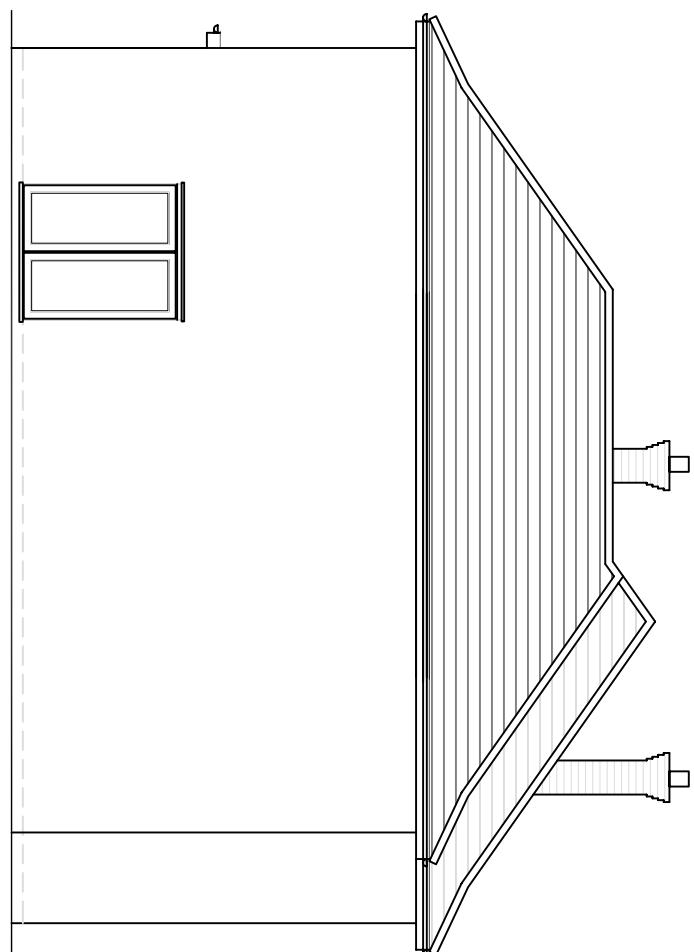

Front Elevation

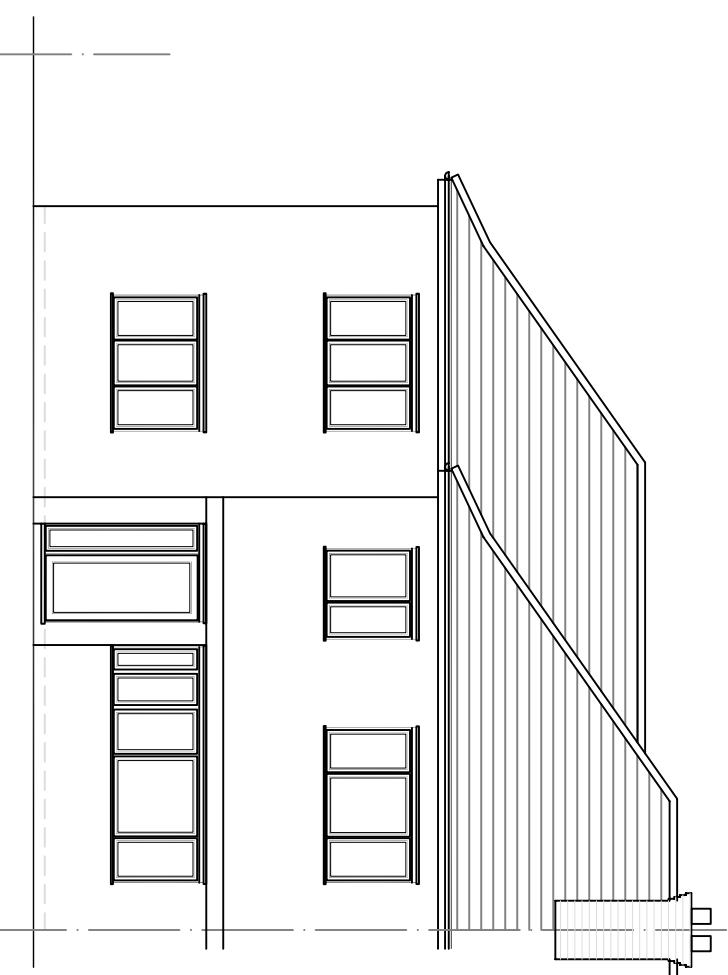

Rear Elevation

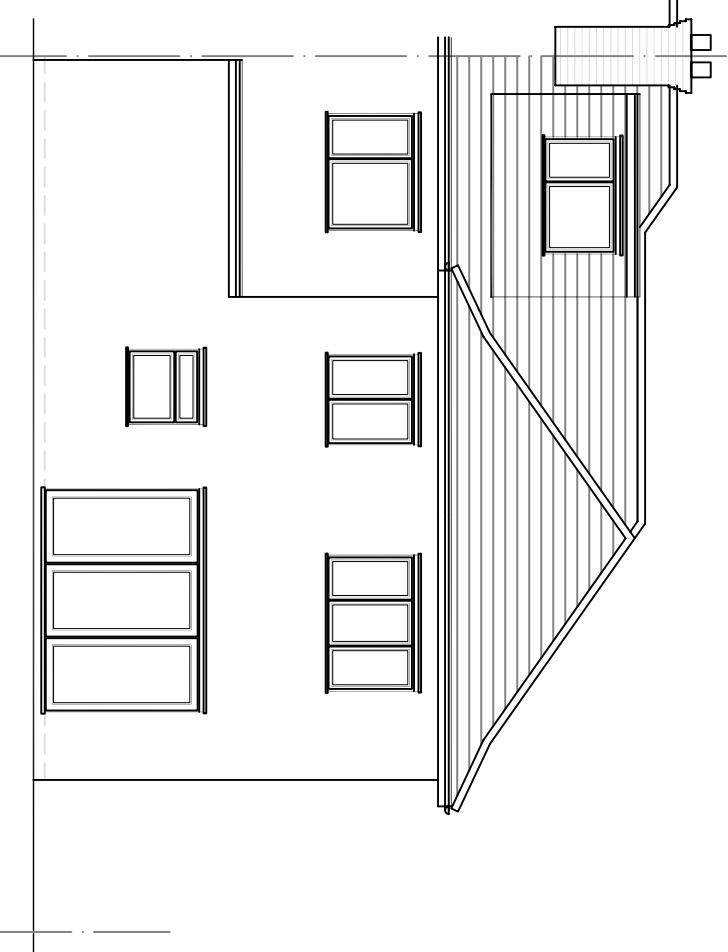

These drawings should be approved by local Authority
No dimensions to be scaled from this drawing. All dimensions
to be checked on site. This drawing is copyright and should
not be reproduced without permission of the Architects.
client:
Manjit Rai
project:
273 Balmoral Drive
Hayes
UB4 8DH

drawing:

Proposed Elevations

0
5
10

Scale 1 to 100

scale: 1:100 date: Jul 2024 drawn:
04 / 10 rev: