


Ground Floor Plan

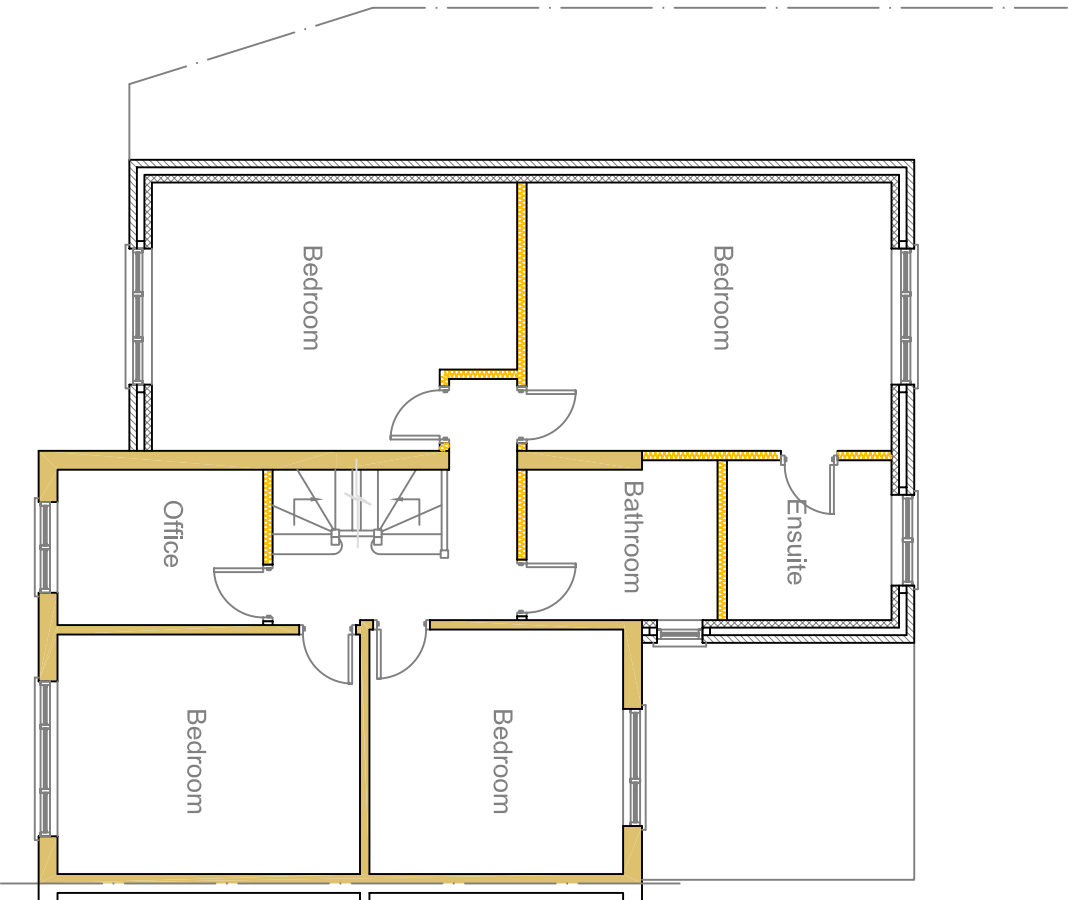

First Floor Plan

rev			

These drawings should be approved by local Authority

No dimensions to be scaled from this drawing. All dimensions to be checked on site. This drawing is copyright and should not be reproduced without permission of the Architects.

client:

Manjit Rai

project:

273 Balmoral Drive
Hayes
UB4 8DH


drawing:

Proposed Ground &
First Floor Plans

scale: 1:100 date: Jul 2024 drawn:

05 / 10

rev:

 

Scale 1 to 100