
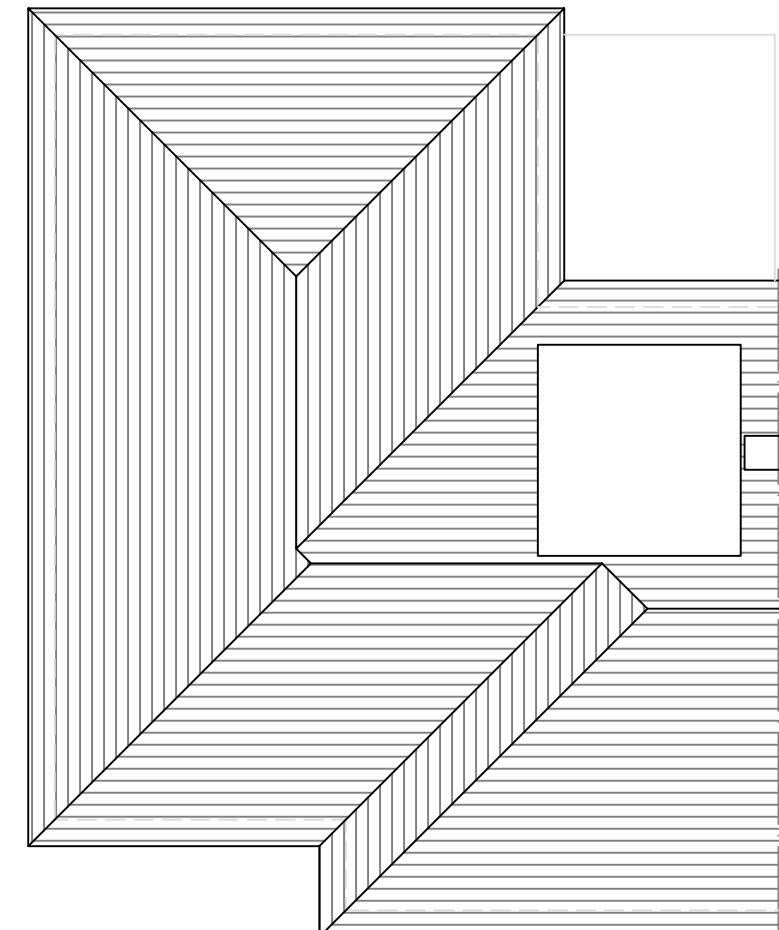


Loft Area Floor Plan

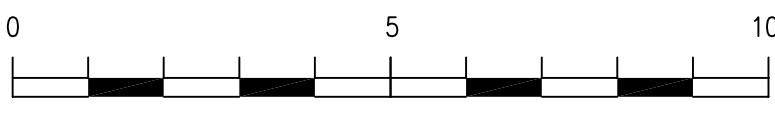

Roof Plan

rev:  
These drawings should be approved by local Authority

No dimensions to be scaled from this drawing. All dimensions to be checked on site. This drawing is copyright and should not be reproduced without permission of the Architects.

client:  
**Manjit Rai**

project:  
**273 Balmoral Drive**  
**Hayes**  
**UB4 8DH**

drawing:

### Proposed Loft Area Floor & Roof Plans

scale: 1:100 date: Jul 2024 drawn:

rev:  
**06 / 10**