


General Notes  
 1. All dimensions are indicative and in mm  
 2. All new work shown shaded in red  
 3. Demolition shown dotted in red

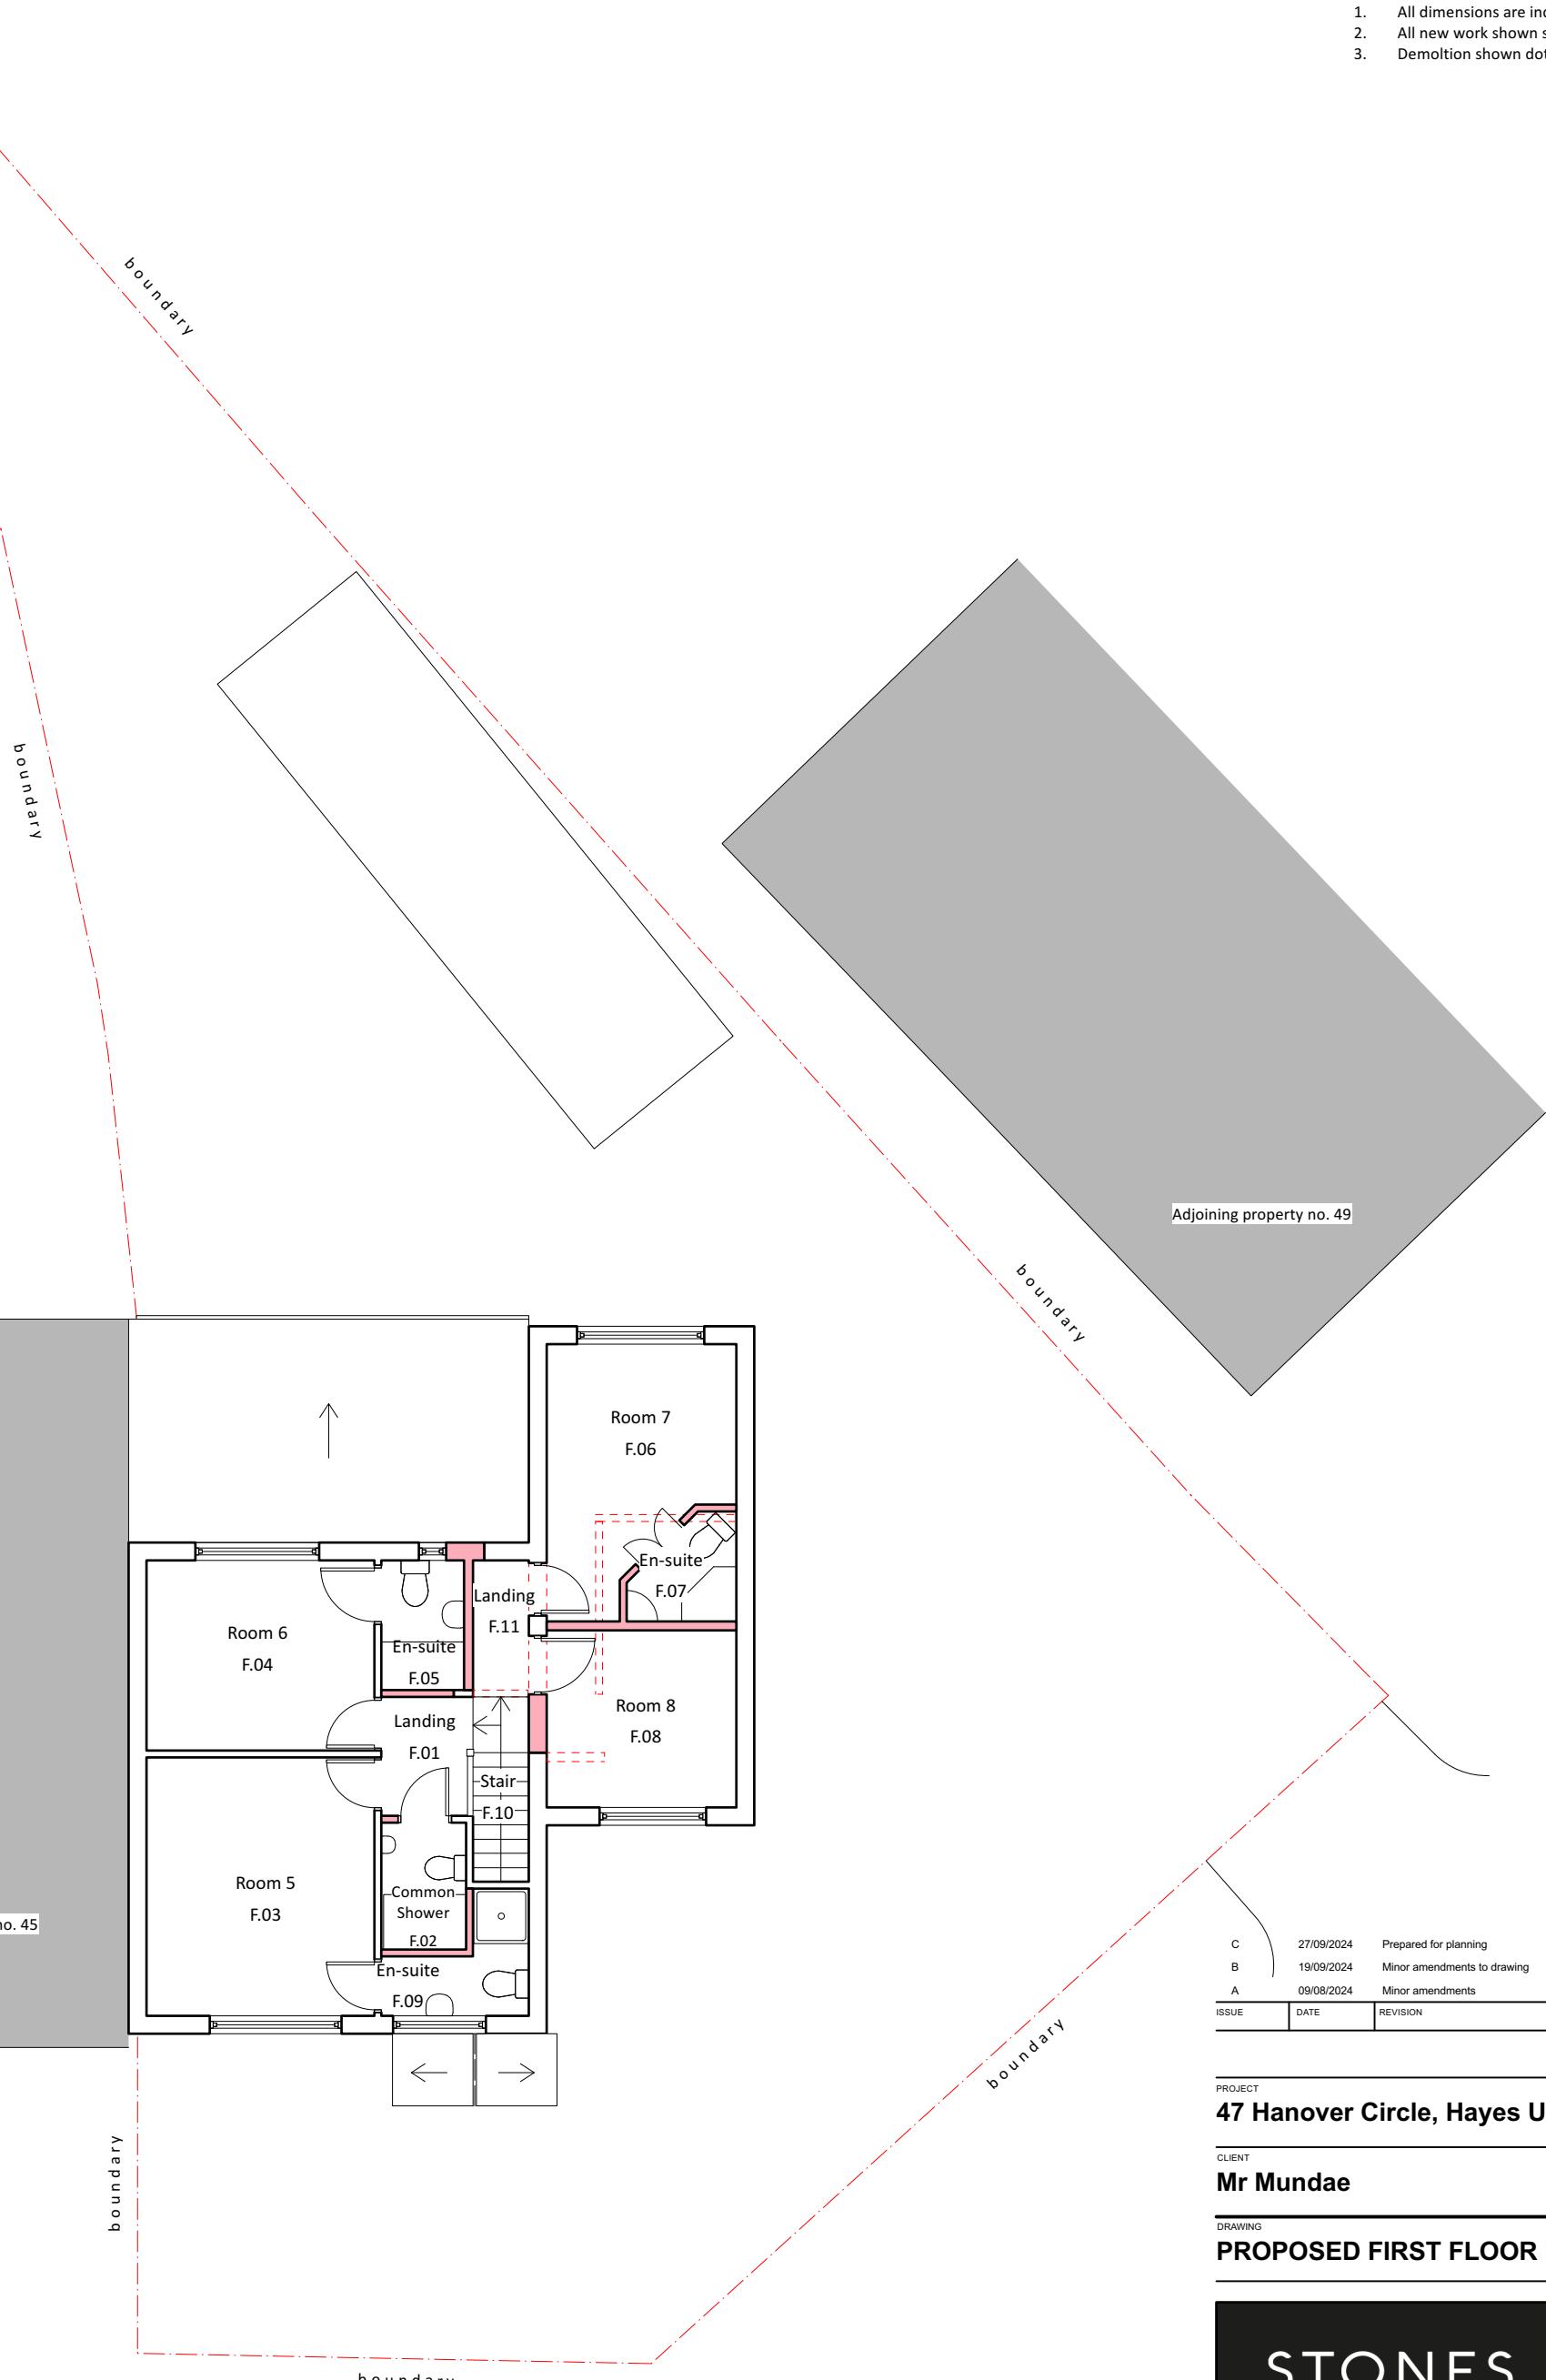

PROJECT	DATE	REVISION
C	27/09/2024	Prepared for planning
B	19/09/2024	Minor amendments to drawing
A	09/08/2024	Minor amendments

ISSUE DATE REVISION

PROJECT 47 Hanover Circle, Hayes UB3 2TJ

CLIENT Mr Mundae

DRAWING PROPOSED FIRST FLOOR PLAN



PROJECT # 2024.033 DWG # REV

DATE 27/09/2024

SCALE 1:100

DRAWN S.W. CHECKED J.C.

C02-C

0.0 1.0 2.0 3.0 4.0 5.0 M



Stones Architects Ltd  
 50 Coldharbour Lane Hayes Middlesex UB3 3EP  
 t 020 8969 0000 e mail@stonesarchitects.co.uk w stonesarchitects.co.uk