


General Notes
1. All dimensions are indicative and in mm
2. All new work shown shaded in red
3. Demolition shown dotted in red

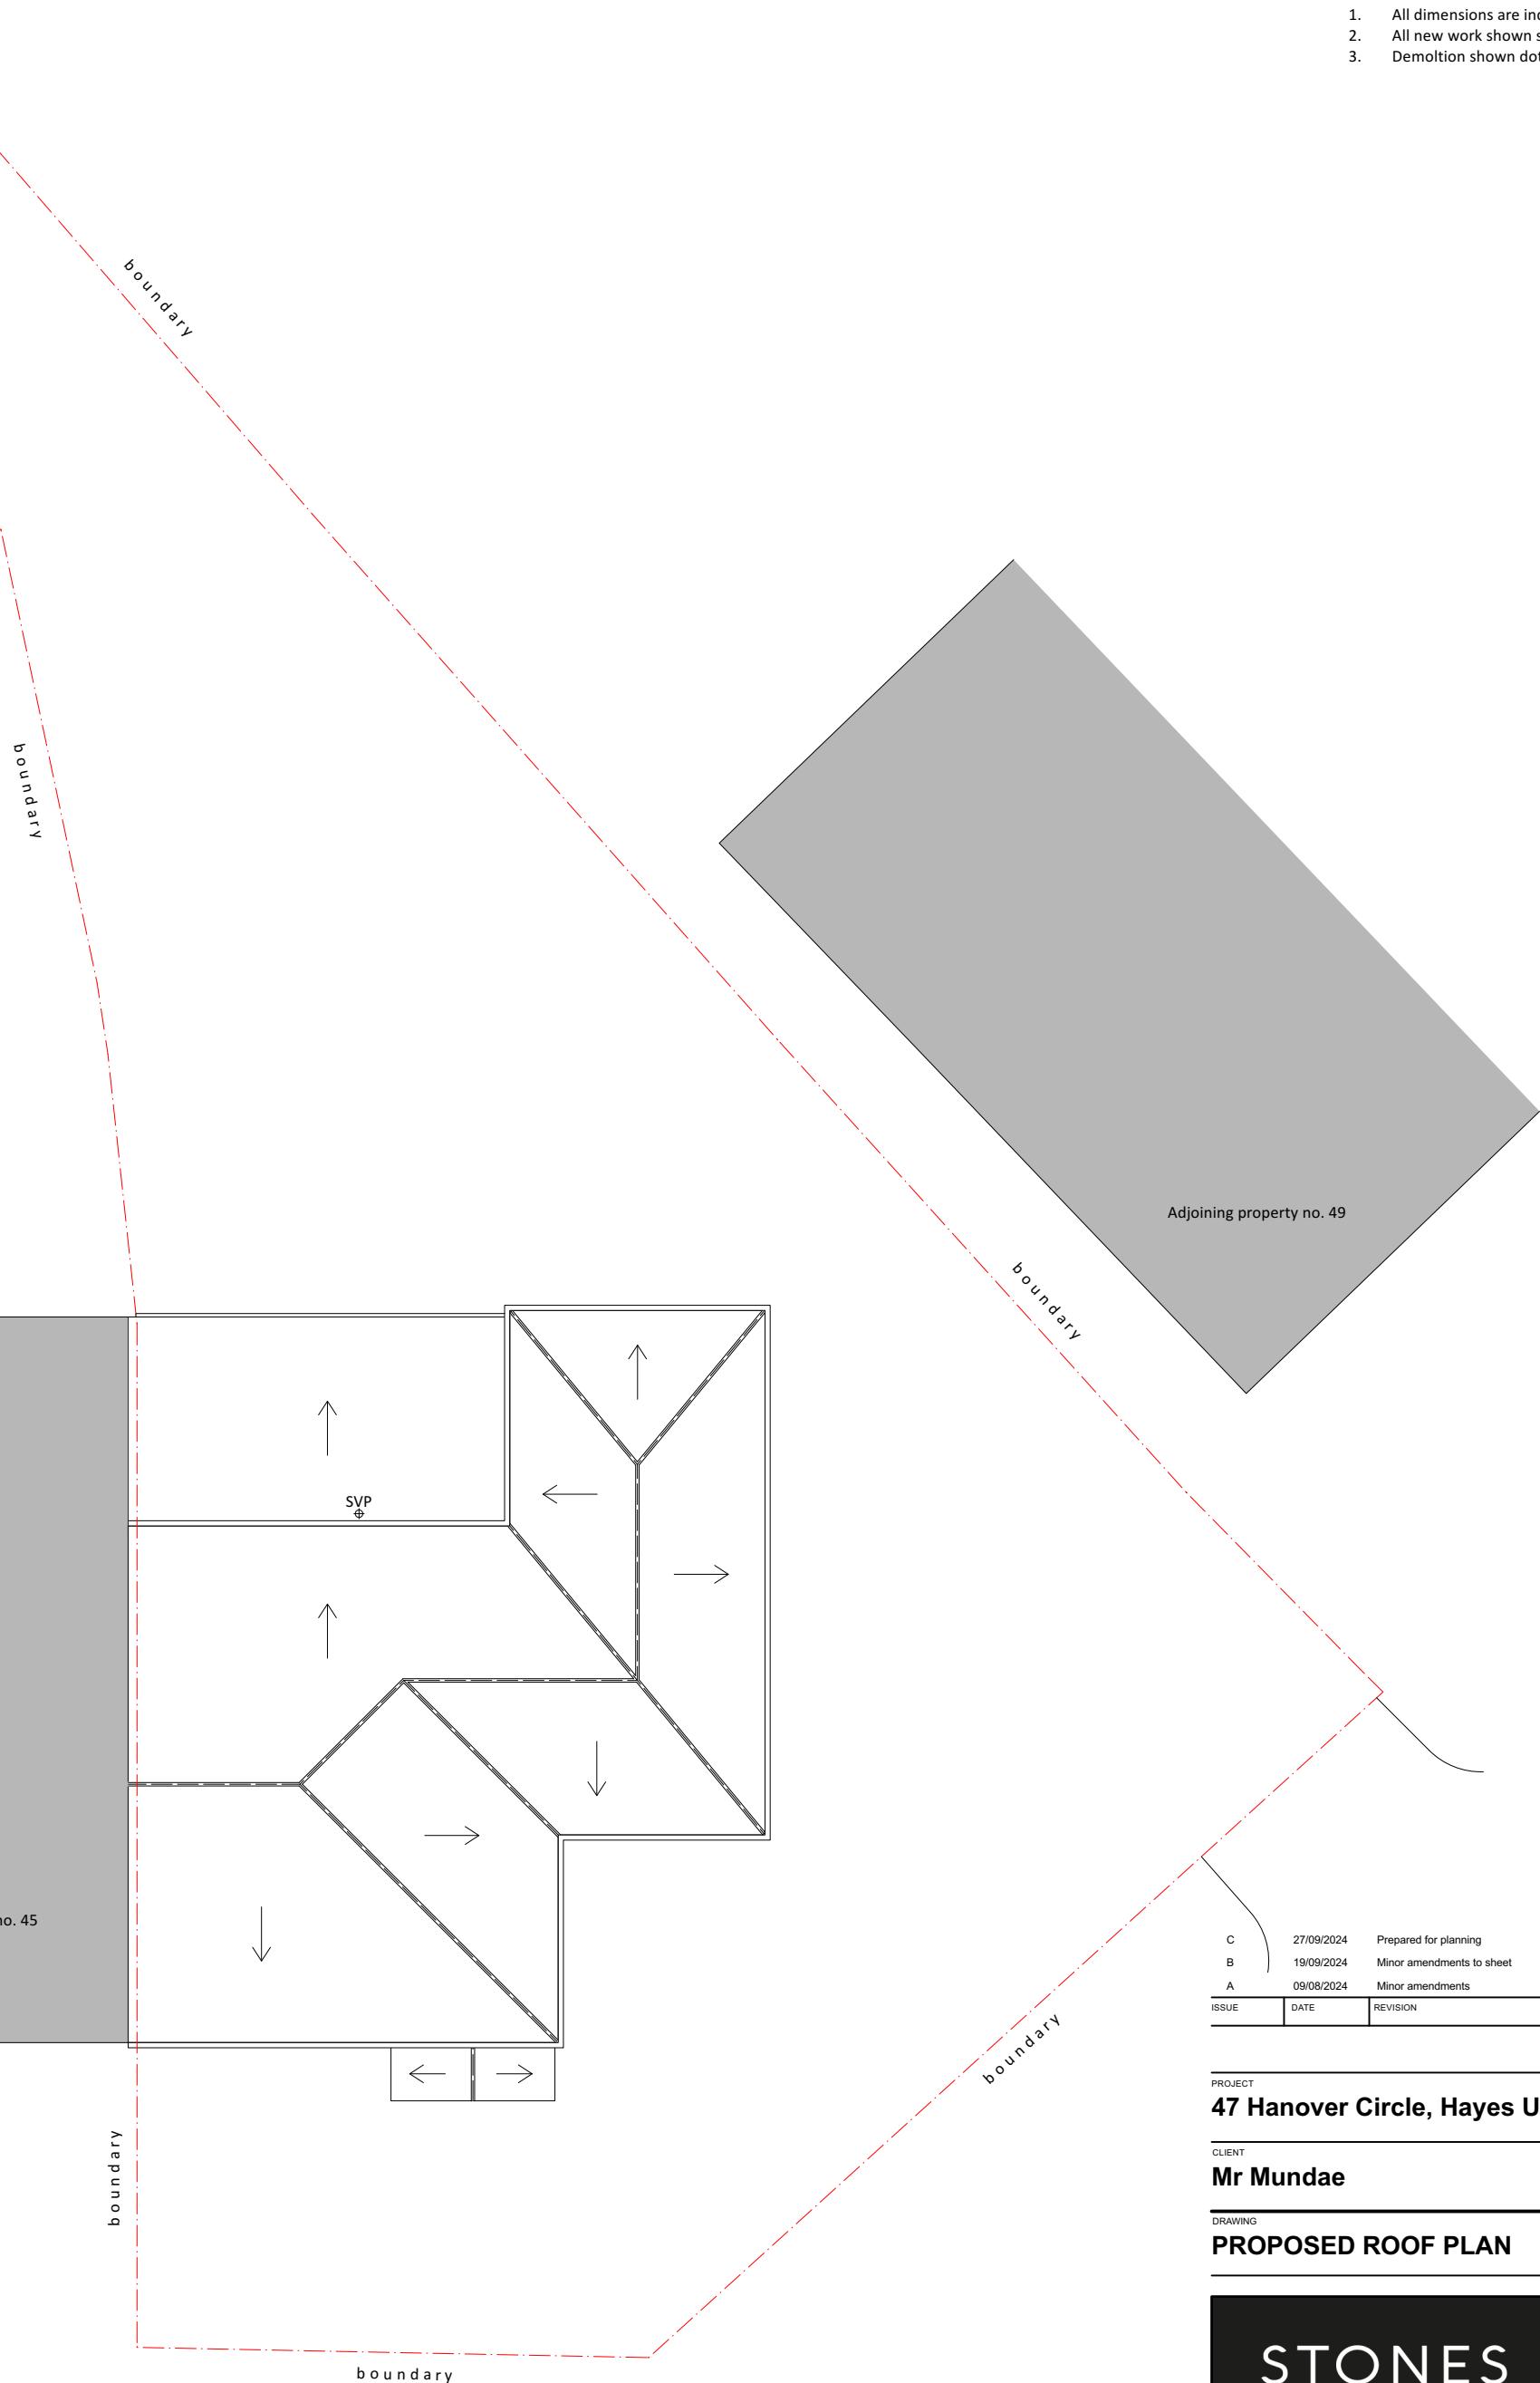

C	27/09/2024	Prepared for planning
B	19/09/2024	Minor amendments to sheet
A	09/08/2024	Minor amendments

ISSUE DATE REVISION

PROJECT 47 Hanover Circle, Hayes UB3 2TJ

CLIENT Mr Mundae

DRAWING PROPOSED ROOF PLAN



All rights reserved in chapter IV of the copyright designs & patents act 1988 have been asserted. This drawing must not be scaled; only figured dimensions should be used. Check and verify all dimensions on site prior to commencing any work. Any discrepancies should be reported to the Architects immediately.

PROJECT # 2024.033 DWG # REV
DATE 27/09/2024
SCALE 1:100
DRAWN S.W. CHECKED J.C.
C03-C

0.0 1.0 2.0 3.0 4.0 5.0 M



Stones Architects Ltd
50 Coldharbour Lane Hayes Middlesex UB3 3EP
t 020 8969 0000 e mail@stonesarchitects.co.uk w stonesarchitects.co.uk