

PROPOSED SIDE ELEVATION




PROPOSED REAR ELEVATION



PROPOSED FLANK ELEVATION

Rev	Date	Detail	Drwn	Chk
XX	--/--	XX	XX	XX

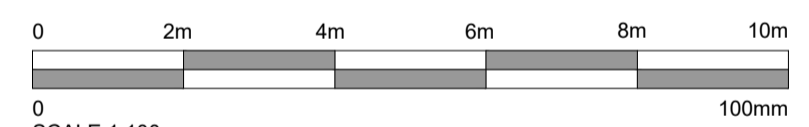

Status: **DRAFT**

ASCOT DESIGN
Timeless architecture

<p>HEAD OFFICE Ashurst Manor, Church Lane, Sunninghill, Ascot, SL5 7DD Tel: 01344 299 330</p>	<p>MANCHESTER No. 1 Booths Park, Chelford Road, Knutsford, WA16 6GS Tel: 01565 756 147</p>	<p>LONDON 29 Farm Street, Mayfair, London, W1J 8RL Tel: 020 39940015</p>
---	--	--

Email: info@ascotdesign.com
www.ascotdesign.com

f i p in y

Client: **MR & MRS LALL**

Project Title: **30 THE DRIVE, ICKENHAM, UB10 8AF**

Drawing Title: **PROPOSED ELEVATIONS**

Scale: 1:100 @ A1	Date: FEB '26	Drawn: D.Q	Rev:
-------------------	---------------	------------	------

Drawing N°: **23 - J4284 - 03 - 101**

The Copyright in this document and design is confidential to and the property of Ascot Design Limited.