




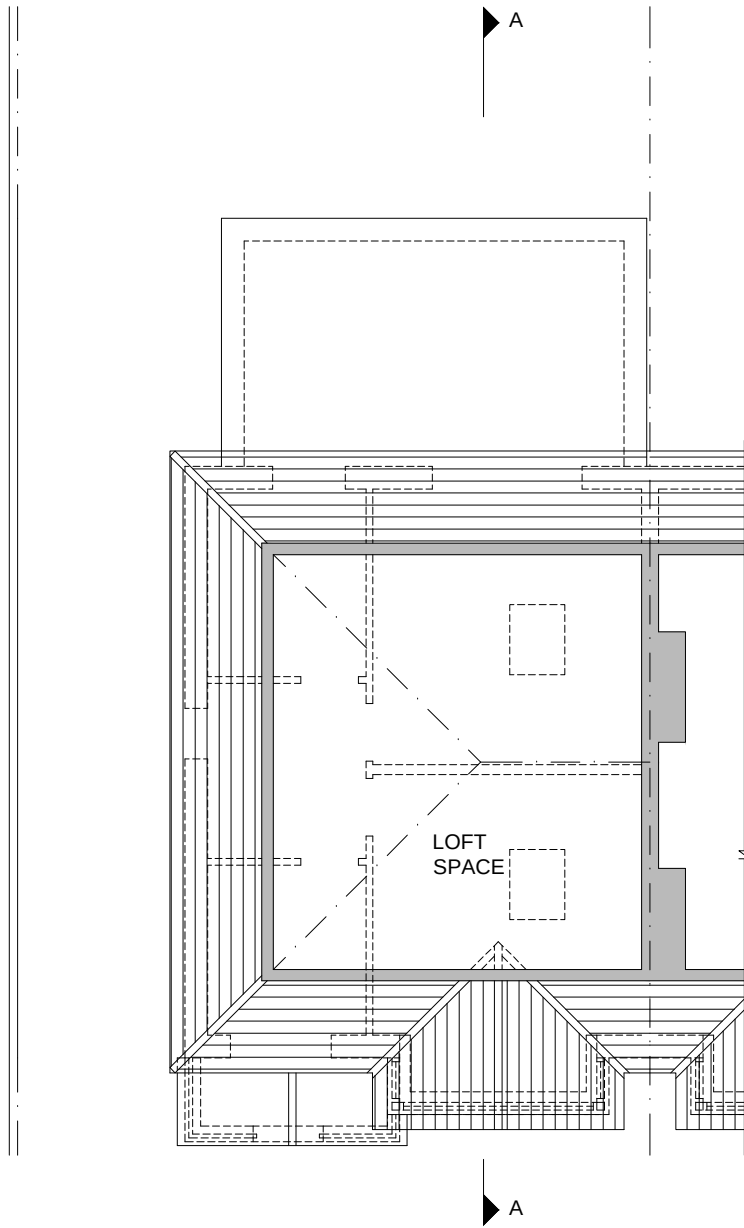

EXISTING LOFT PLAN

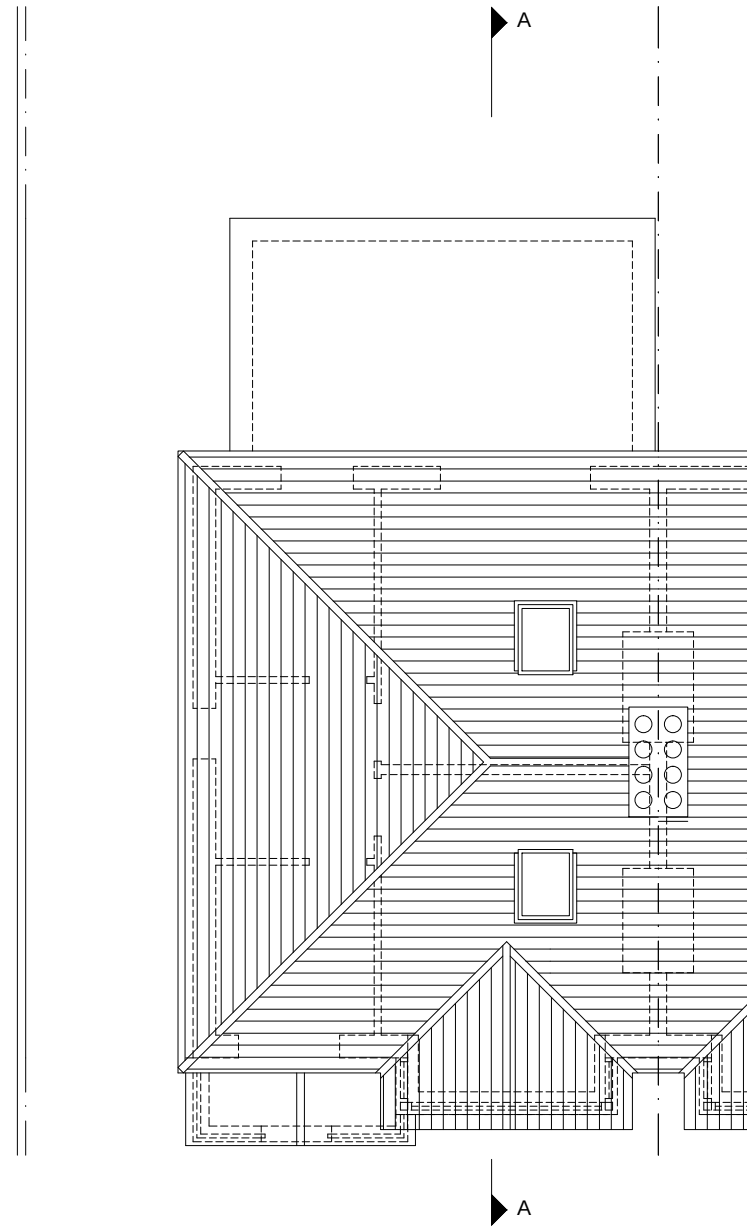

EXISTING ROOF PLAN

 

Revision Notes	Client Project Project Address	Mr Taj Mohammad Safi Side Extension 6 Siverdale Gardens, Hayes, Middlesex London UB3 3LN	Date: 08.06.21	 Wimborne House 4-6 Pump Lane, Hayes, Middlesex, London UB3 3NB
			Scale: 1:100 @ A3	
	Drawing Name Drawing Location	Existing Loft & Roof Plans \\MYBOOKWORLD\Download\CLIENTS\TAJ MOHAMMAD SAFI\6 Siverdale Gardens, Hayes UB3 3LN\DRAWINGS\01-EXISTING\Side Extension\All Drawings V1.1.dwg	Dwg No: EX_04	ARCHITECTURE INTERIOR DESIGN Tel: 020 8561 2400 Tel: 020 8144 0584 www.aibda.co.uk