




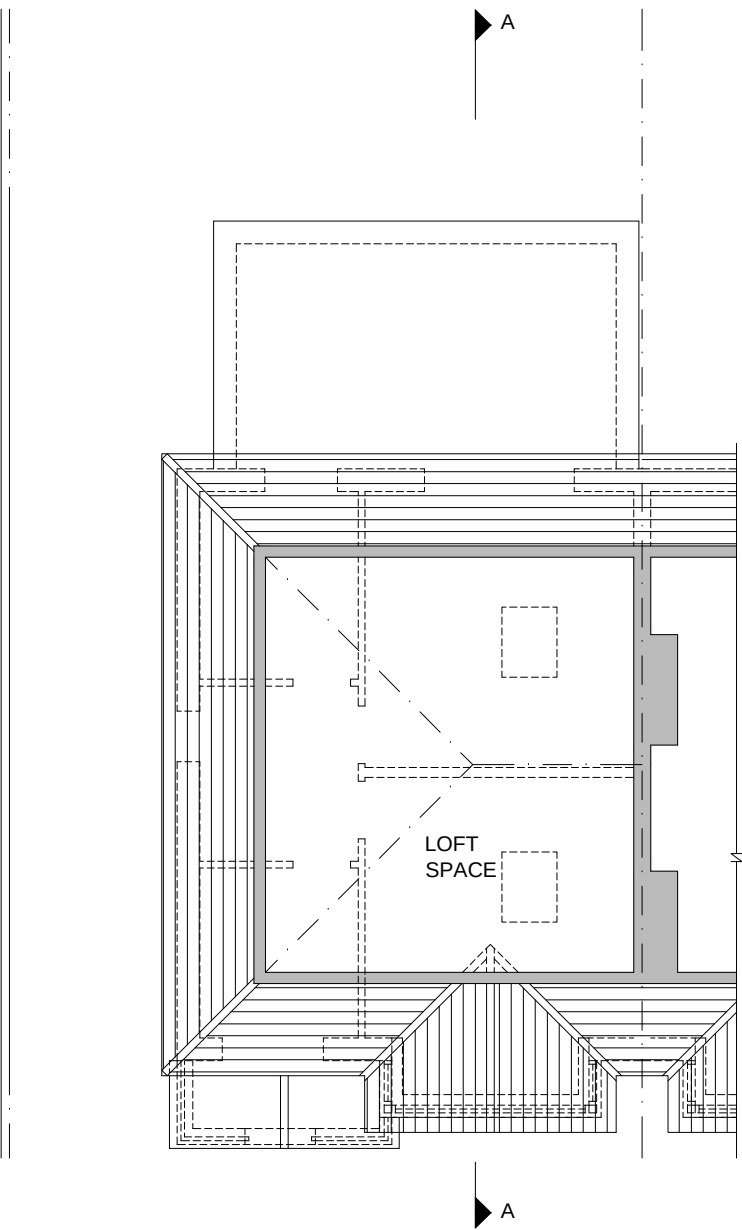

EXISTING LOFT PLAN

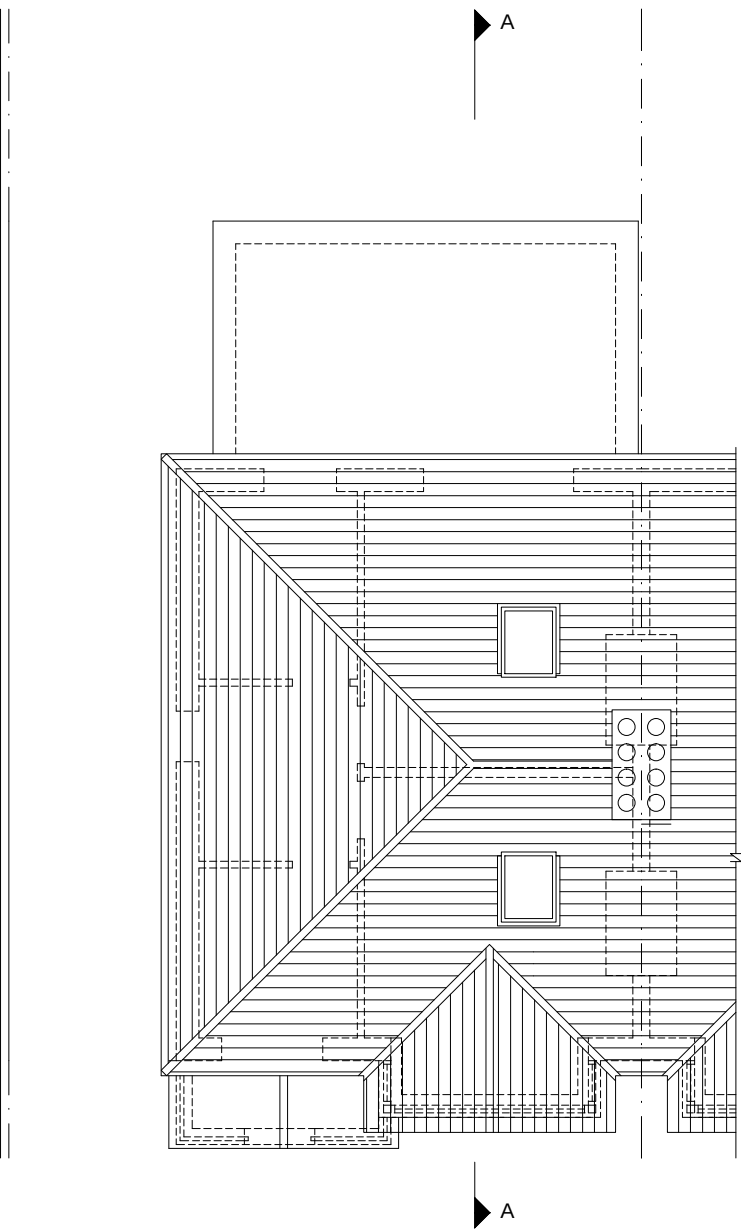

EXISTING ROOF PLAN

 

Revision Notes	Client Project Address	Mr Taj Mohammad Safi Loft Conversion 6 Siverdale Gardens, Hayes, Middlesex London UB3 3LN	Date: 01.03.21	 aiBDA Wimborne House 4-6 Pump Lane, Hayes, Middlesex, London UB3 3NB
	Drawing Name Drawing Location	Existing Loft & Roof Plans \\MYBOOKWORLD\Download\CLIENTS\TAJ MOHAMMAD SAFI\6 Siverdale Gardens, Hayes UB3 3LN\DRAWINGS\01-EXISTING\All Drawings V1.0.dwg	Scale: 1:100 @ A3	
			Dwg No: EX_04	ARCHITECTURE INTERIOR DESIGN Tel: 020 8561 2400 Tel: 020 8144 0584 www.aibda.co.uk