




EXISTING BLOCK PLAN
SCALE 1:500

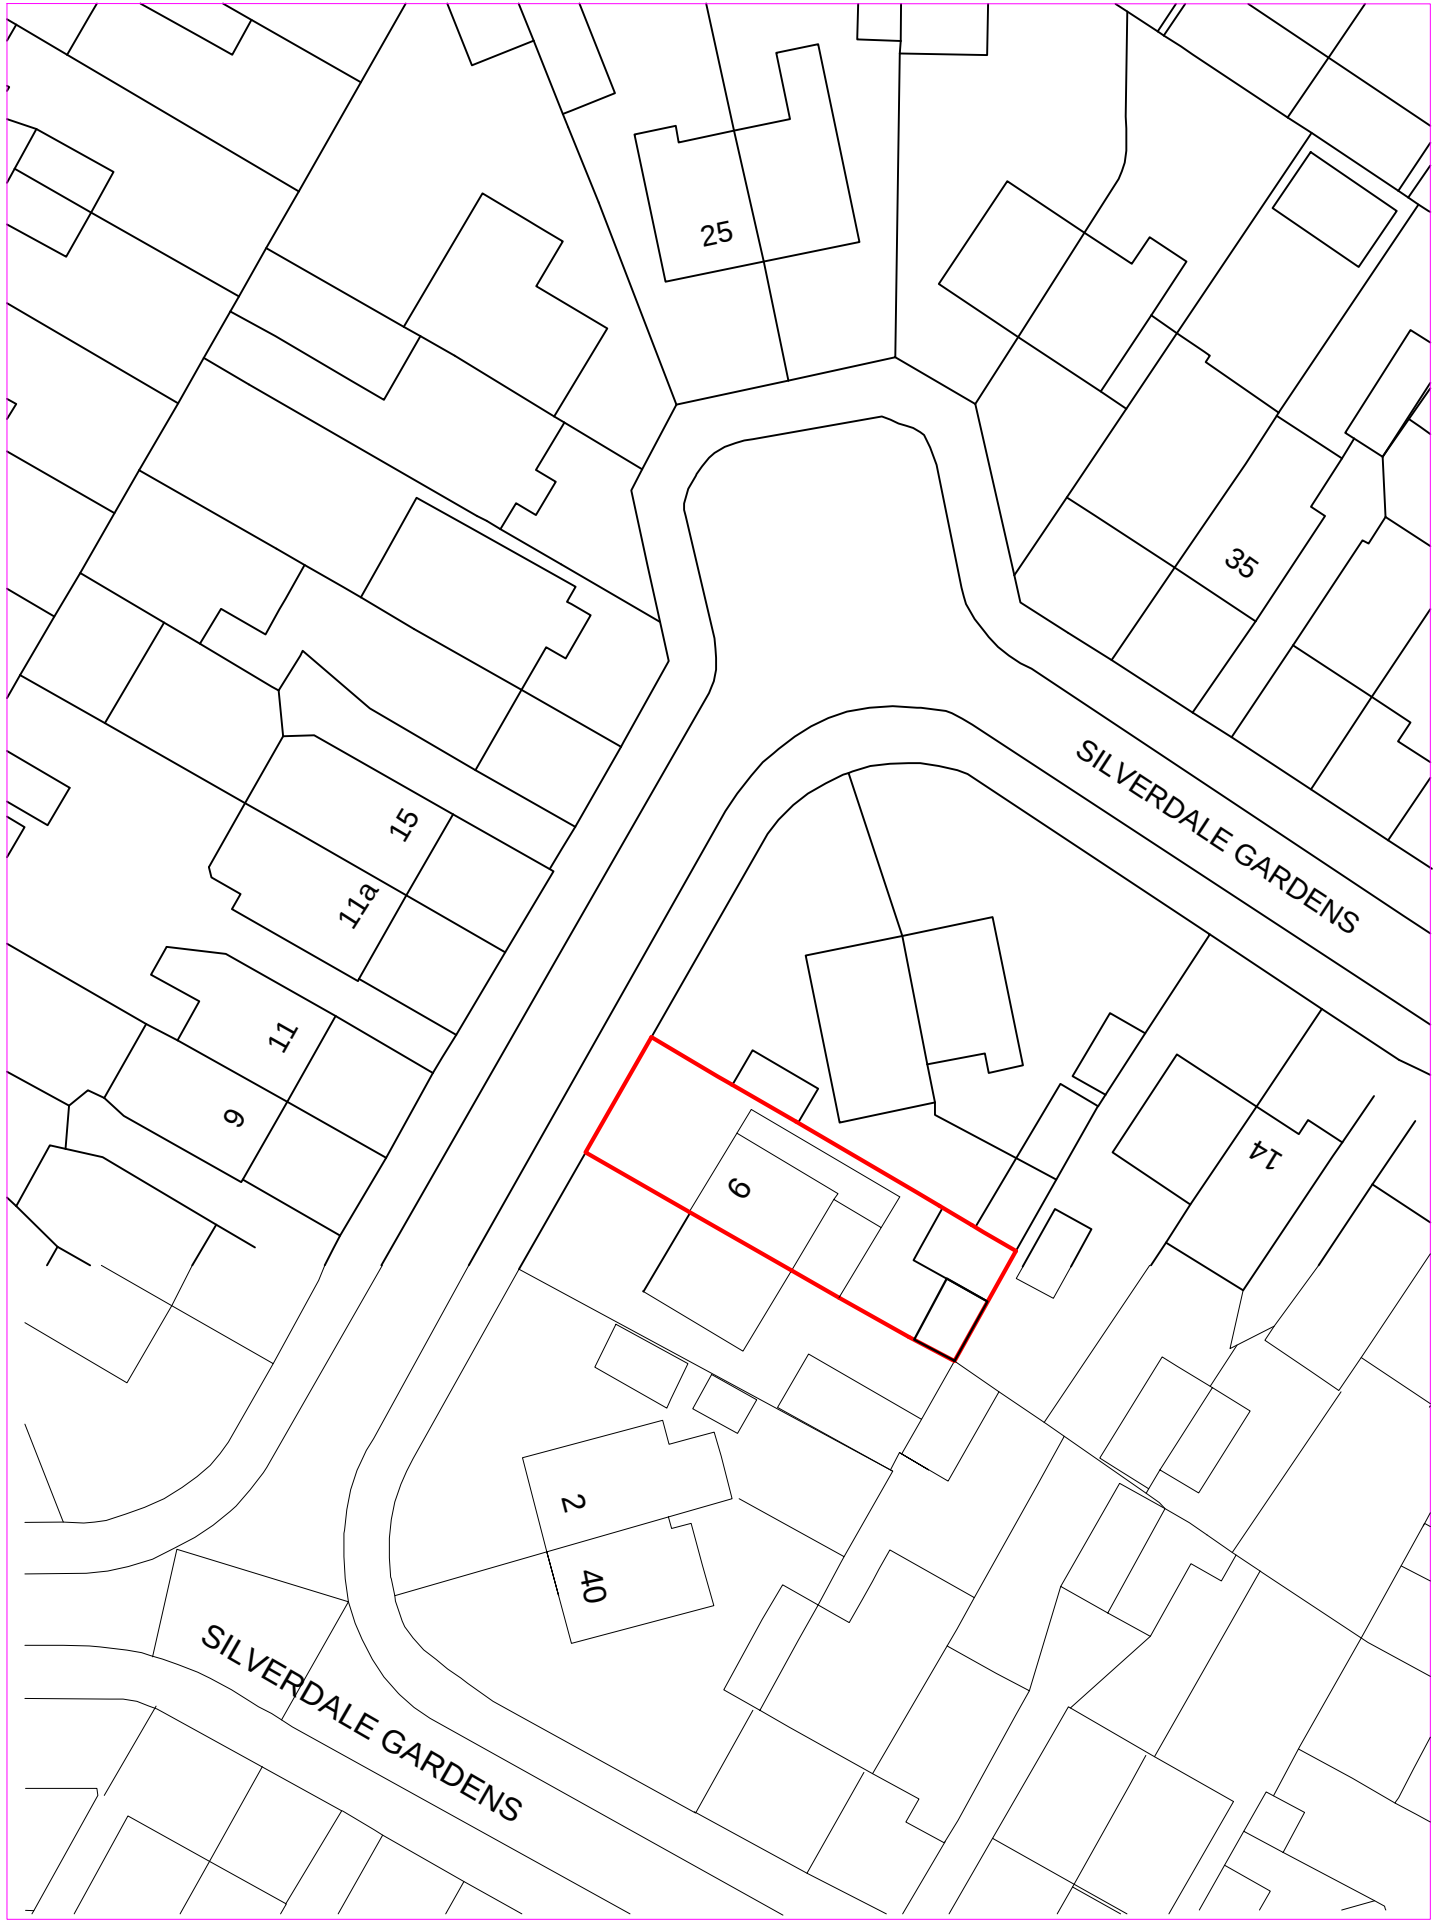

SITE LOCATION PLAN
SCALE 1:1250

Rev.No	DATE	REV. NOTE
CAD REF		

Project Title		
Retention of Roof Overhang and Part Outbuilding as of Approved Planning (51100/APP/2021/4128).		
Layout Name		
Existing Block & Site Plan		
Client	Mr Taj Mohammad Safi	
Site	6 Siverdale Gardens, Hayes, UB3 3LN	
Drawn By		
LT		
Designed By		
SA		
Drawing No		
06/SG/013		
Revision No		
00		
Compass	Date	Scale
	19-02-2023	1:1250, 1:500
	Project No	Sheet No
		-
HEAD OFFICE :		
S A Design & Management Ltd		
saud_ahmad67@outlook.com		
Phone :		
0044 7930880404		
THIS DRAWING IS A COPYRIGHT OF S A DESIGN & MANAGEMENT LTD AND MUST NOT BE DUPLICATED OR REPRODUCED WITHOUT PERMISSION FROM THE COMPANY.		

