


FRONT ELEVATION

PROPOSED

REAR ELEVATION


SIDE ELEVATION

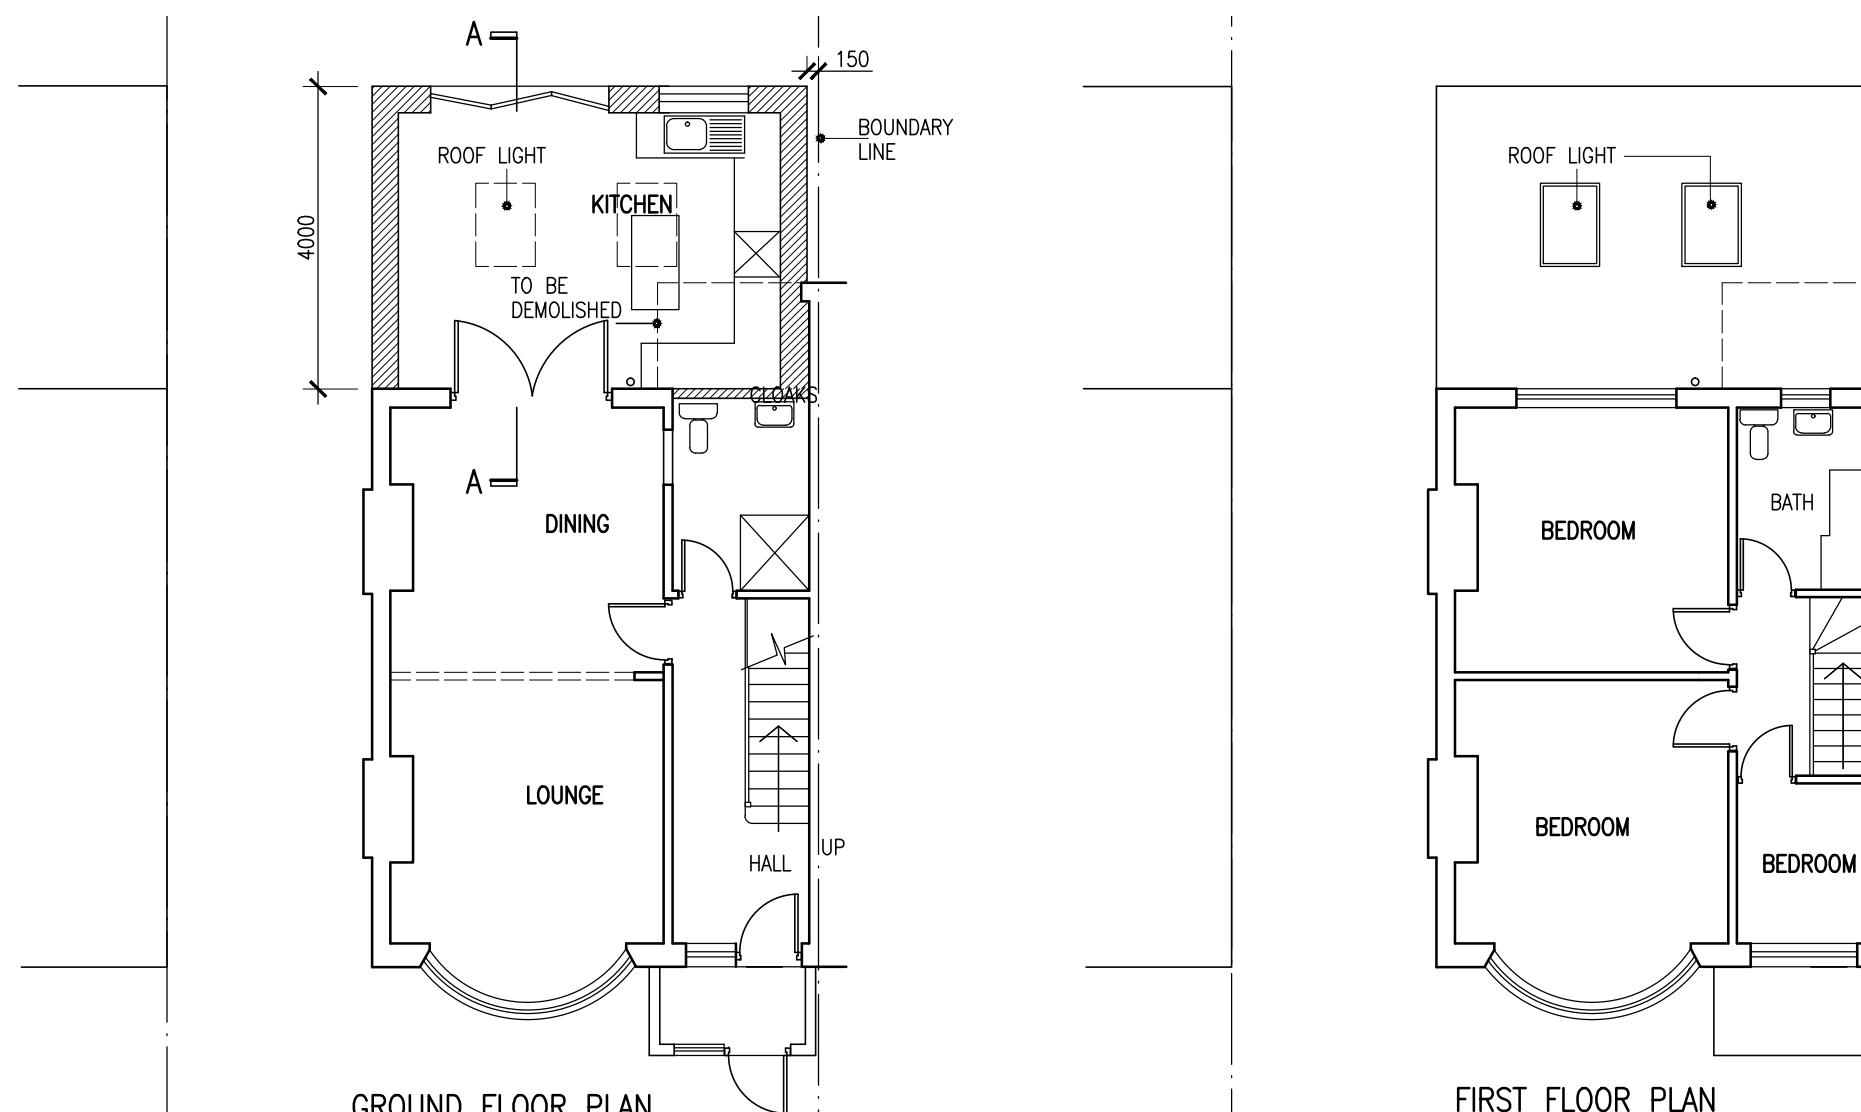

GROUND FLOOR PLAN

PROPOSED

SCALE BAR

 

Project  
PROPOSED SINGLE STOREY REAR EXTENSION AT  
33 WINDSOR AVENUE HILLINGDON UB10 9AT

Drawing  
PLANS, ELEVATIONS

Scale  
1/100 @ A3

Date  
AUG. 2023  
Drawn

Drawing No.  
S/655/01