






[01] PROPOSED FRONT ELEVATION – 1:100

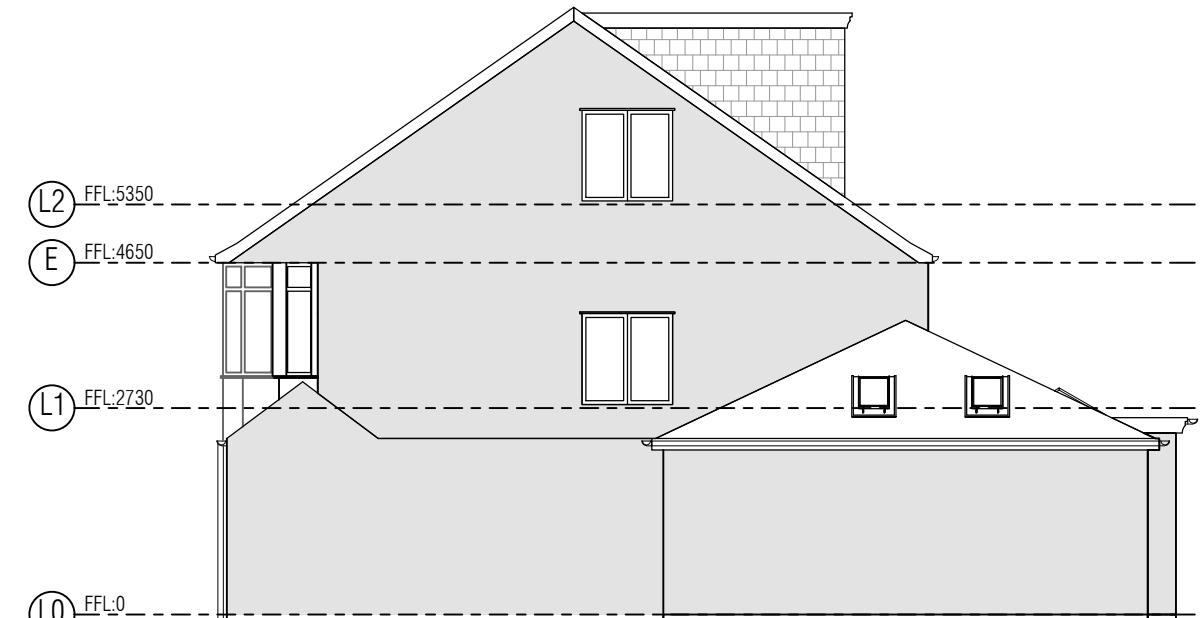

[02] PROPOSED SIDE ELEVATION – 1:100

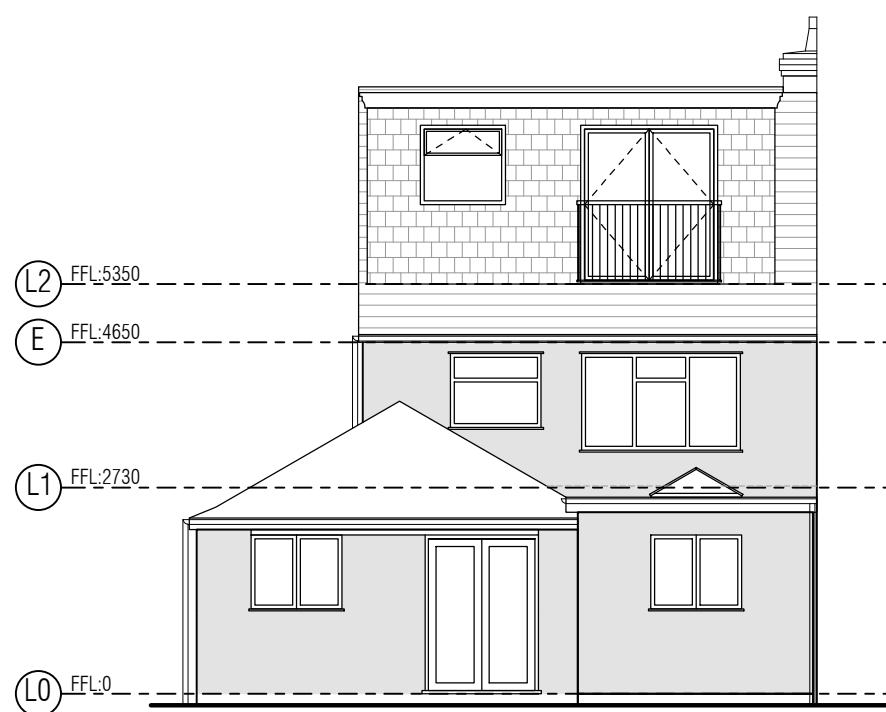

[03] PROPOSED REAR ELEVATION – 1:100

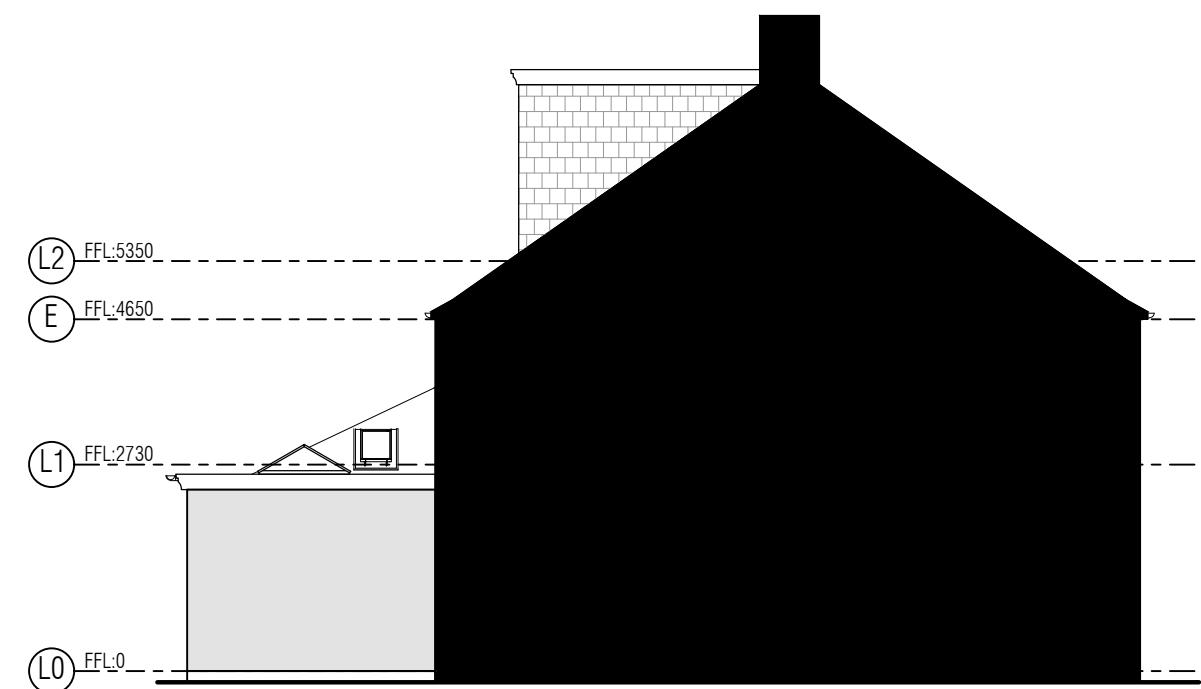

[04] PROPOSED PART WALL ELEVATION – 1:100

© ARKON ASSOCIATES LTD.
THIS DRAWING IS THE PROPERTY OF ARKON ASSOCIATES LTD. AND IS ISSUED ON THE CONDITION THAT IT IS NOT REPRODUCED, DISCLOSED OR COPIED TO ANY UNAUTHORISED PERSON IN WHOLE OR PART WITHOUT PRIOR WRITTEN CONSENT.

NO DIMENSIONS ARE TO BE SCALED FROM THIS DRAWING. ALL DIMENSIONS STATED MUST BE VERIFIED ON SITE. THE ARCHITECT MUST BE ADVISED OF ANY DISCREPANCIES PRIOR TO ANY ITEM OF WORK BEING PUT IN HAND.
THIS DRAWING MUST BE READ TOGETHER WITH THE SPECIFICATION, BILL OF QUANTITIES AND RELATED DRAWINGS.

B 07.01.20 ADB IJC Roof lantern enlarged, 150mm added to extension
A 06.01.20 ADB IJC Elevation updated to match kitchen roof lantern change and party wall elevation added.

Scale 1:50

0 0.5 1.5 3 5m

CLIENT: MATT PERREN
TITLE: PROPOSED GROUND FLOOR EXTENSION ELEVATIONS
PROJECT: 30 EVERSLY CRESCENT, RUISLIP
ISSUE STATUS: FEASIBILITY
PRIVATE - EXTENSION
SCALE: 1:100@A3
DATE: NOV 19
DRAWN BY: ADB
CHECKED: IJC
PROJECT No: 5129
DWG No: FS35
REV: B



The Old Bank
162 High Street
Stevenage
Hertfordshire
SG1 3LL
T: 01438 359816
E: Enquiries@arkonassociates.co.uk
www.arkonassociates.co.uk