


Eversley Crescent

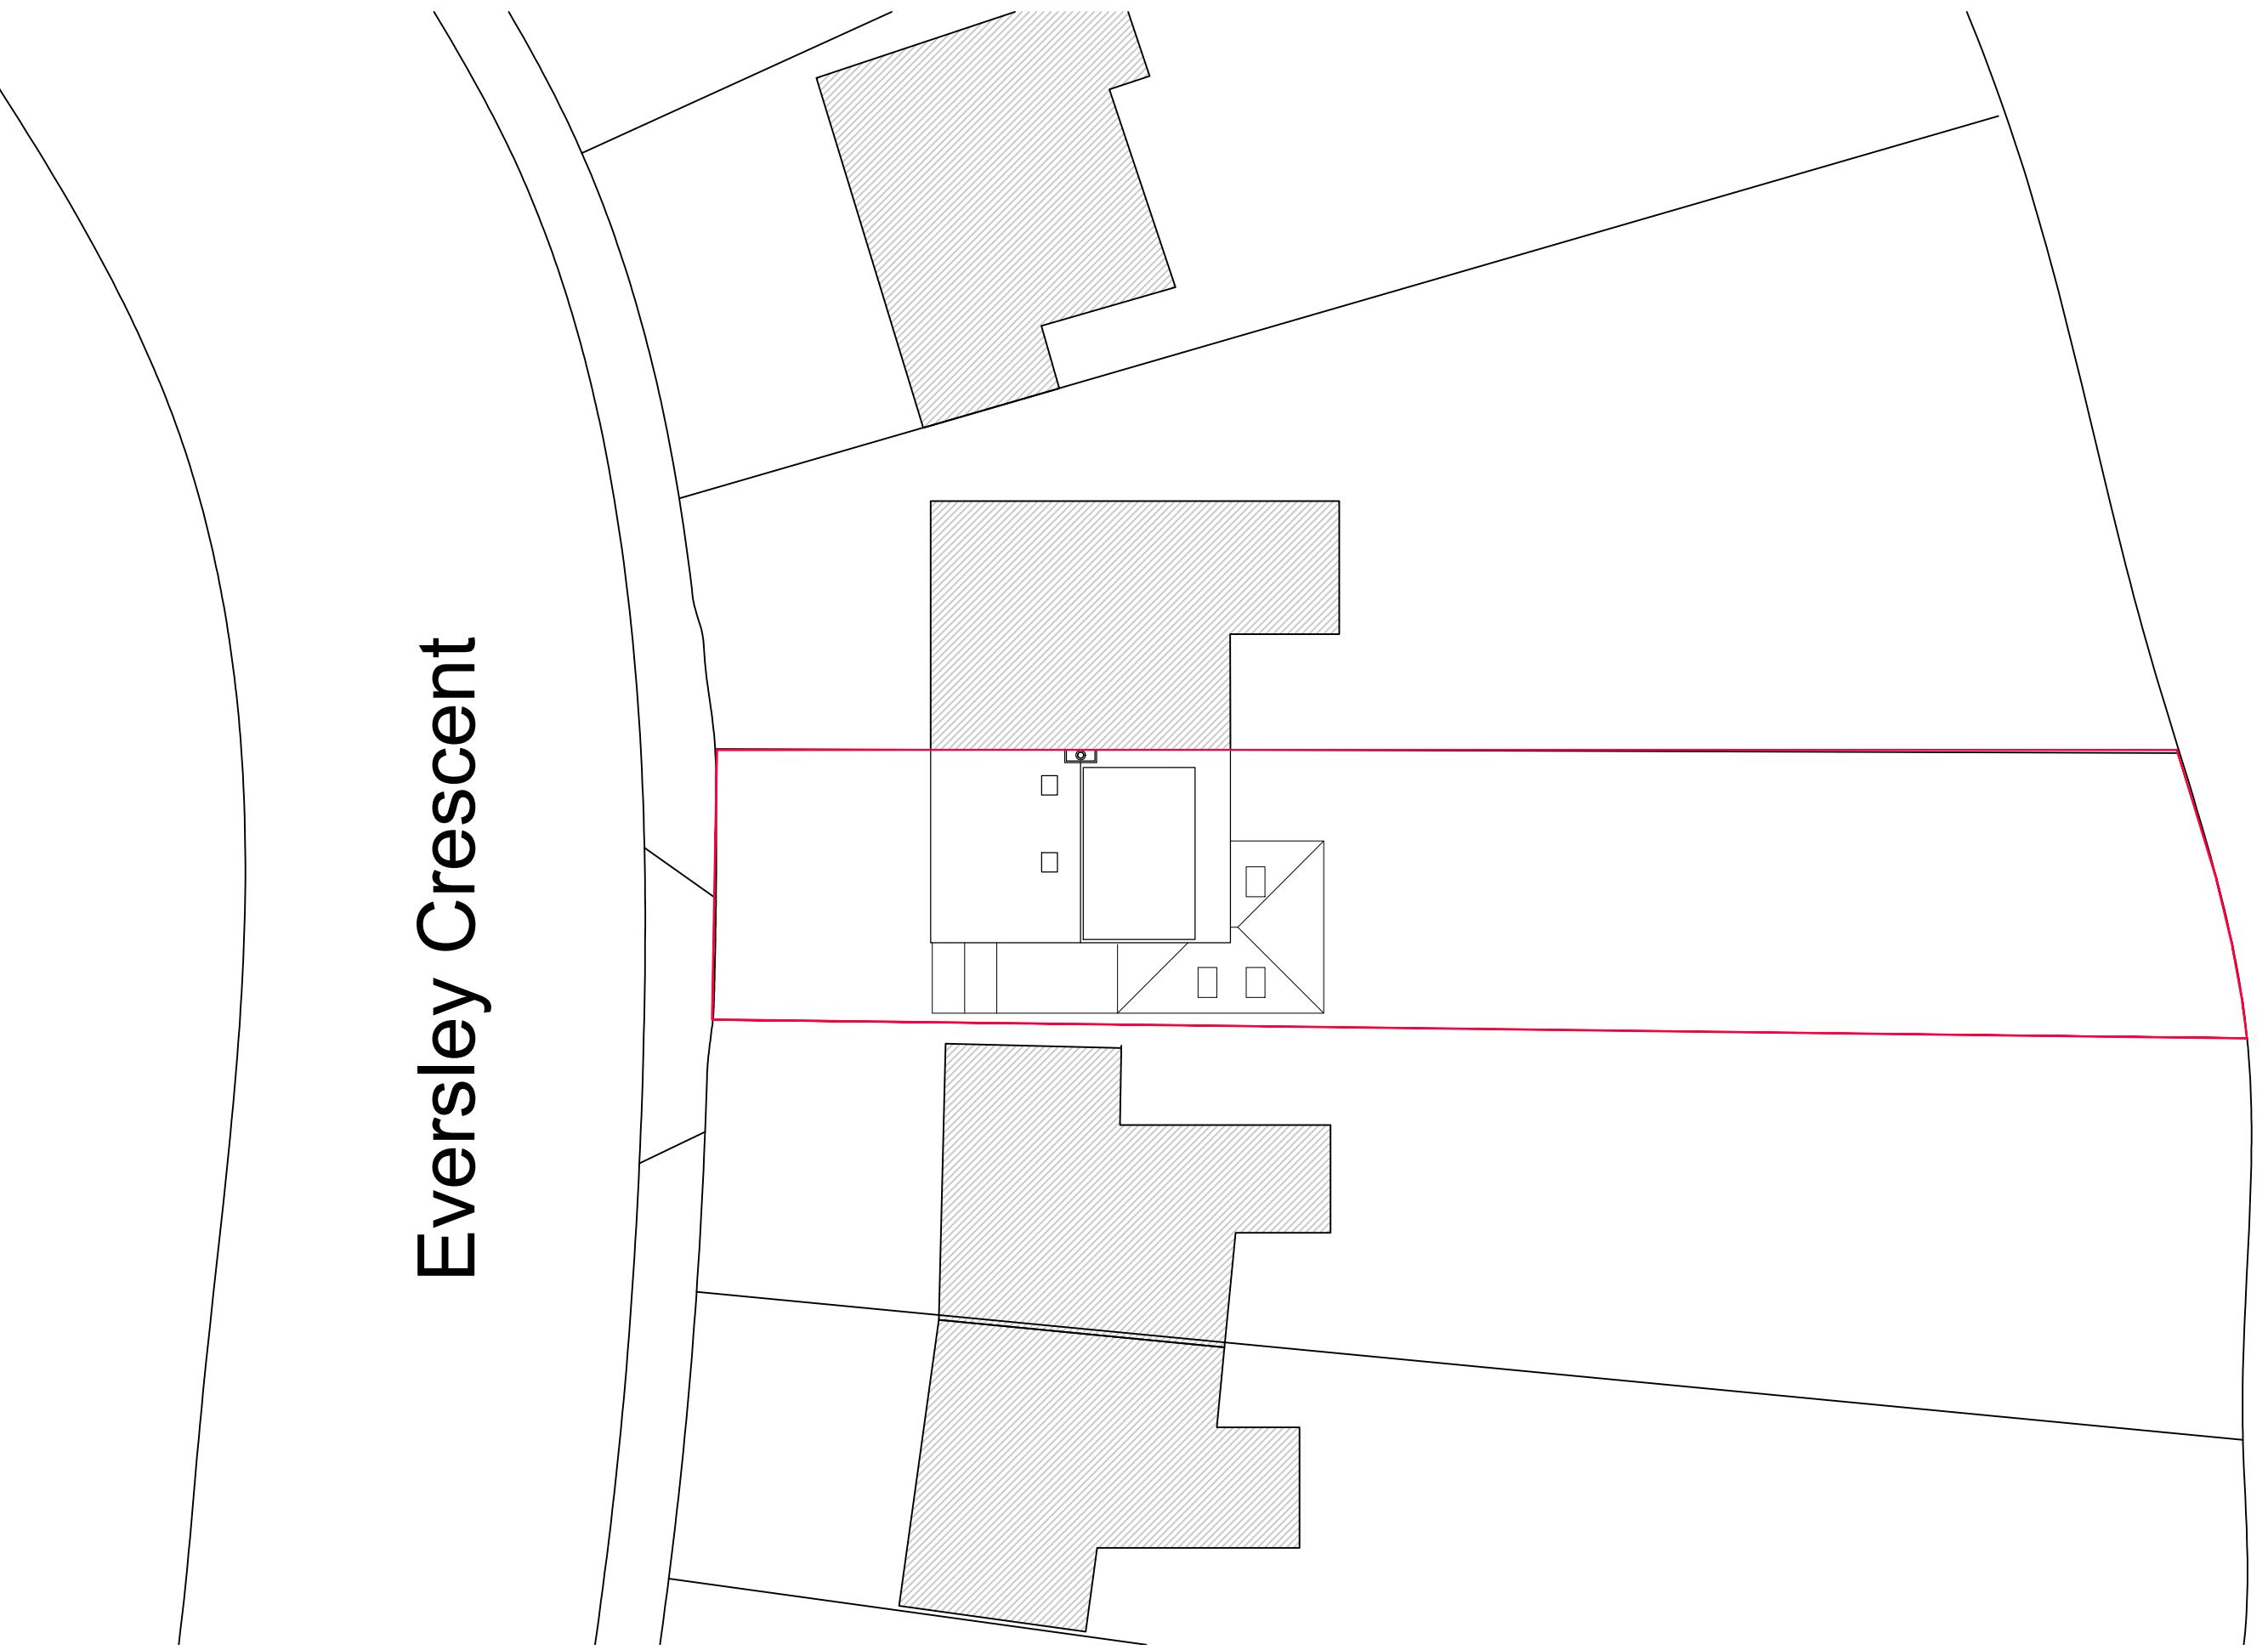

© ARKON ASSOCIATES LTD.
THIS DRAWING IS THE PROPERTY OF ARKON ASSOCIATES LTD. AND IS ISSUED ON THE CONDITION THAT IT IS NOT REPRODUCED, DISCLOSED OR COPIED TO ANY UNAUTHORISED PERSON IN WHOLE OR PART WITHOUT PRIOR WRITTEN CONSENT.

NO DIMENSIONS ARE TO BE SCALED FROM THIS DRAWING. ALL DIMENSIONS STATED MUST BE VERIFIED ON SITE. THE ARCHITECT MUST BE ADVISED OF ANY DISCREPANCIES PRIOR TO ANY ITEM OF WORK BEING PUT IN HAND.
THIS DRAWING MUST BE READ TOGETHER WITH THE SPECIFICATION, BILL OF QUANTITIES AND RELATED DRAWINGS.

Revision: By:

Scale 1:200 0 2 5 10 20m

CLIENT: MATT PERREN
TITLE: SITE PLAN
PROJECT: 30 EVERSLY CRESCENT, RUISLIP
ISSUE STATUS: PLANNING
SCALE: 1:200@A3
DATE: NOV 2017
DRAWN BY: HA
CHECKED: IJC
PROJECT No: 5129
DWG No: P02
REV: B



The Old Bank
162 High Street
Stevenage
Hertfordshire
SG1 3LL
T: 01438 359816

E: enquiries@arkonassociates.co.uk
W: www.arkonassociates.co.uk