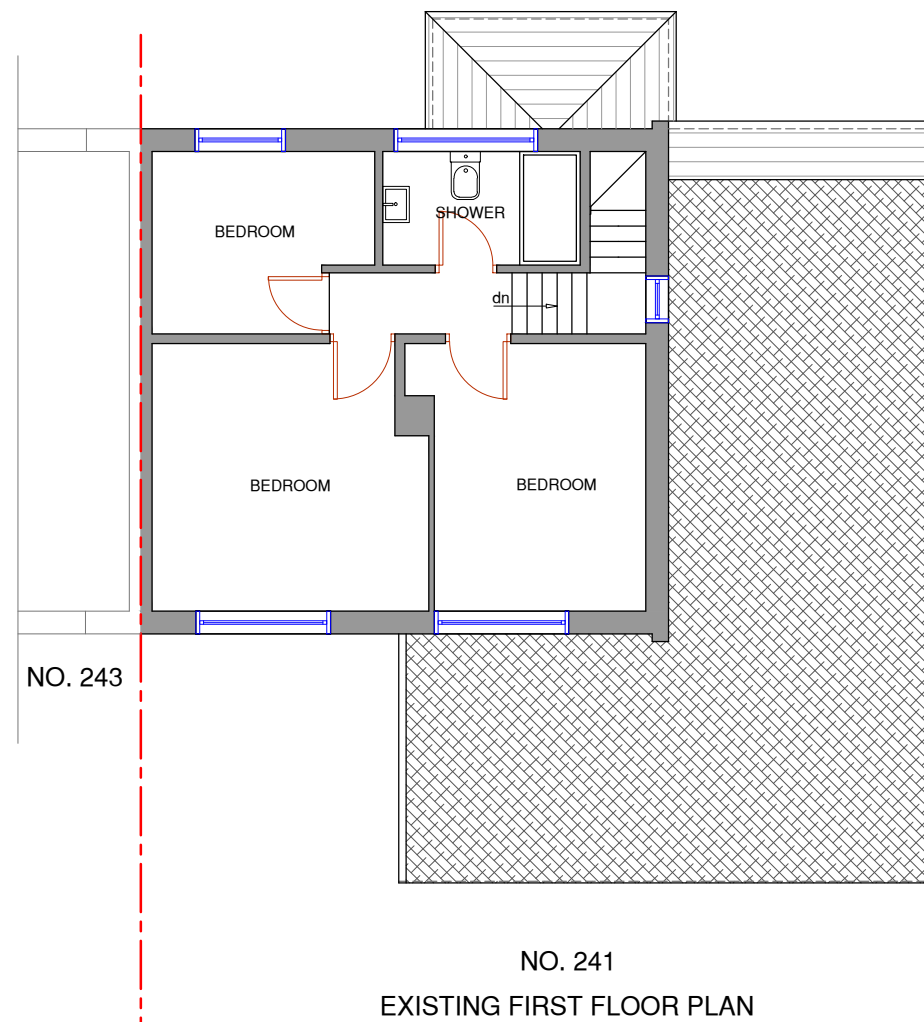
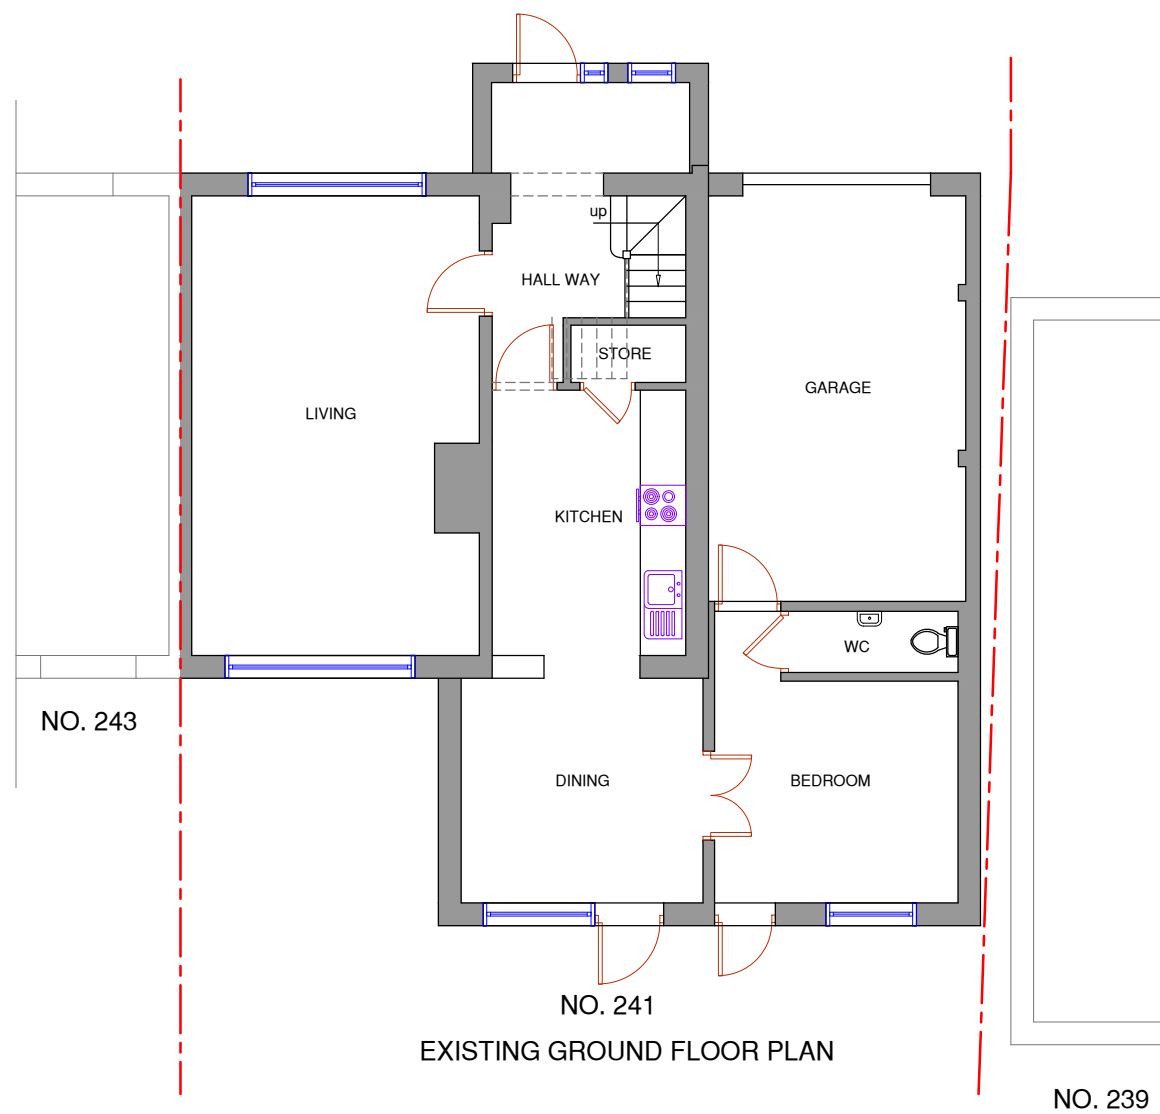


[illegible]

SJR DESIGN LTD.
(ARCHITECTURAL DESIGN & CONSULTANT)

Client: MR. ROSHAN MALLA
MRS. SHRISTI SHRESTHA

Job Title

214 WHITBY ROAD
RUISLIP
HA4 9ED

Drawing Title
EXISTING FLOOR PLANS

Scale: 1 : 100 (A3)

Date: AUGUST 2026

Date: 13/06/2023	
Checked by:	Drawn by: RS H

Drg No. TP/780/R01	Rev.
-----------------------	------

