
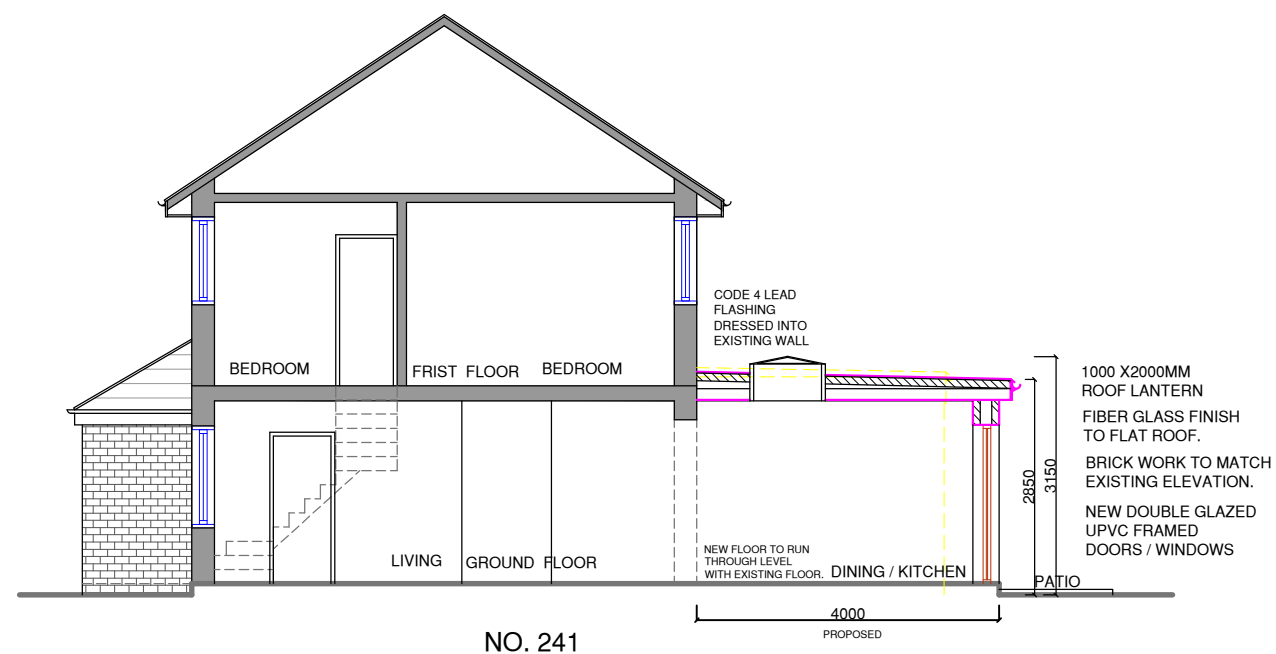


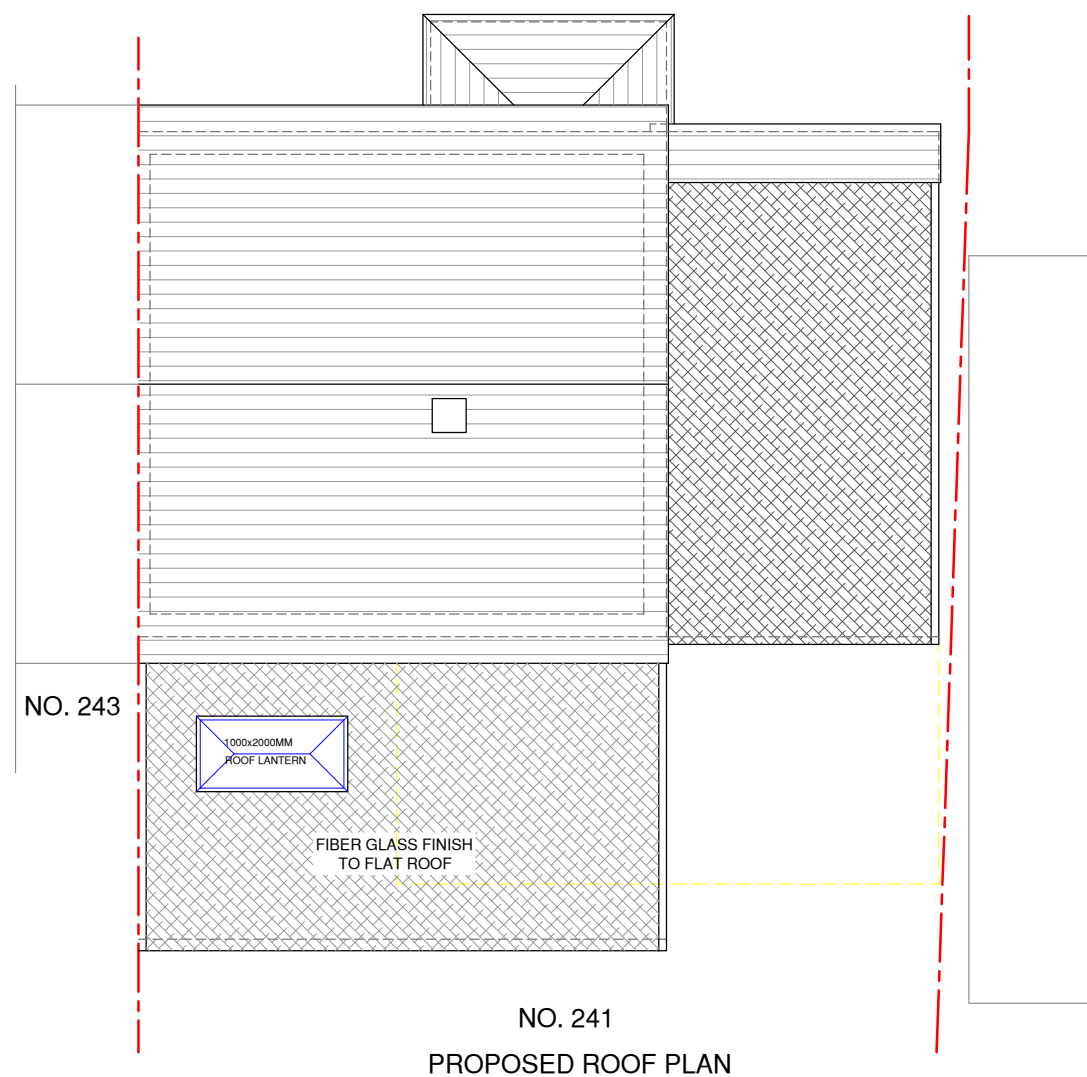

PROPOSED SECTION A-A

AREA CALCULATION :

- garden area around the original house = 263.0m²
- existing garage & store = 24.0m²
- existing porch = 4.5m²

- proposed rear extension = 28.0m²

-Total extensions = 56.5m2
less than 50 % of the garden area under
permitted development.

NOTES :

[illegible]

SJR DESIGN LTD.
(ARCHITECTURAL DESIGN & CONSULTANT)

Client: MR. ROSHAN MALLA
MRS. SHRISTI SHRESTHA

Job Title

214 WHITBY ROAD
RUISLIP
HA4 9ED

Drawing Title

PROPOSED FLOOR PLANS
AND SECTION

Scale: 1 : 100 (A3)

Date: AUGUST 2026

Checked by:	
-------------	--

Drg No.

Rev.

