


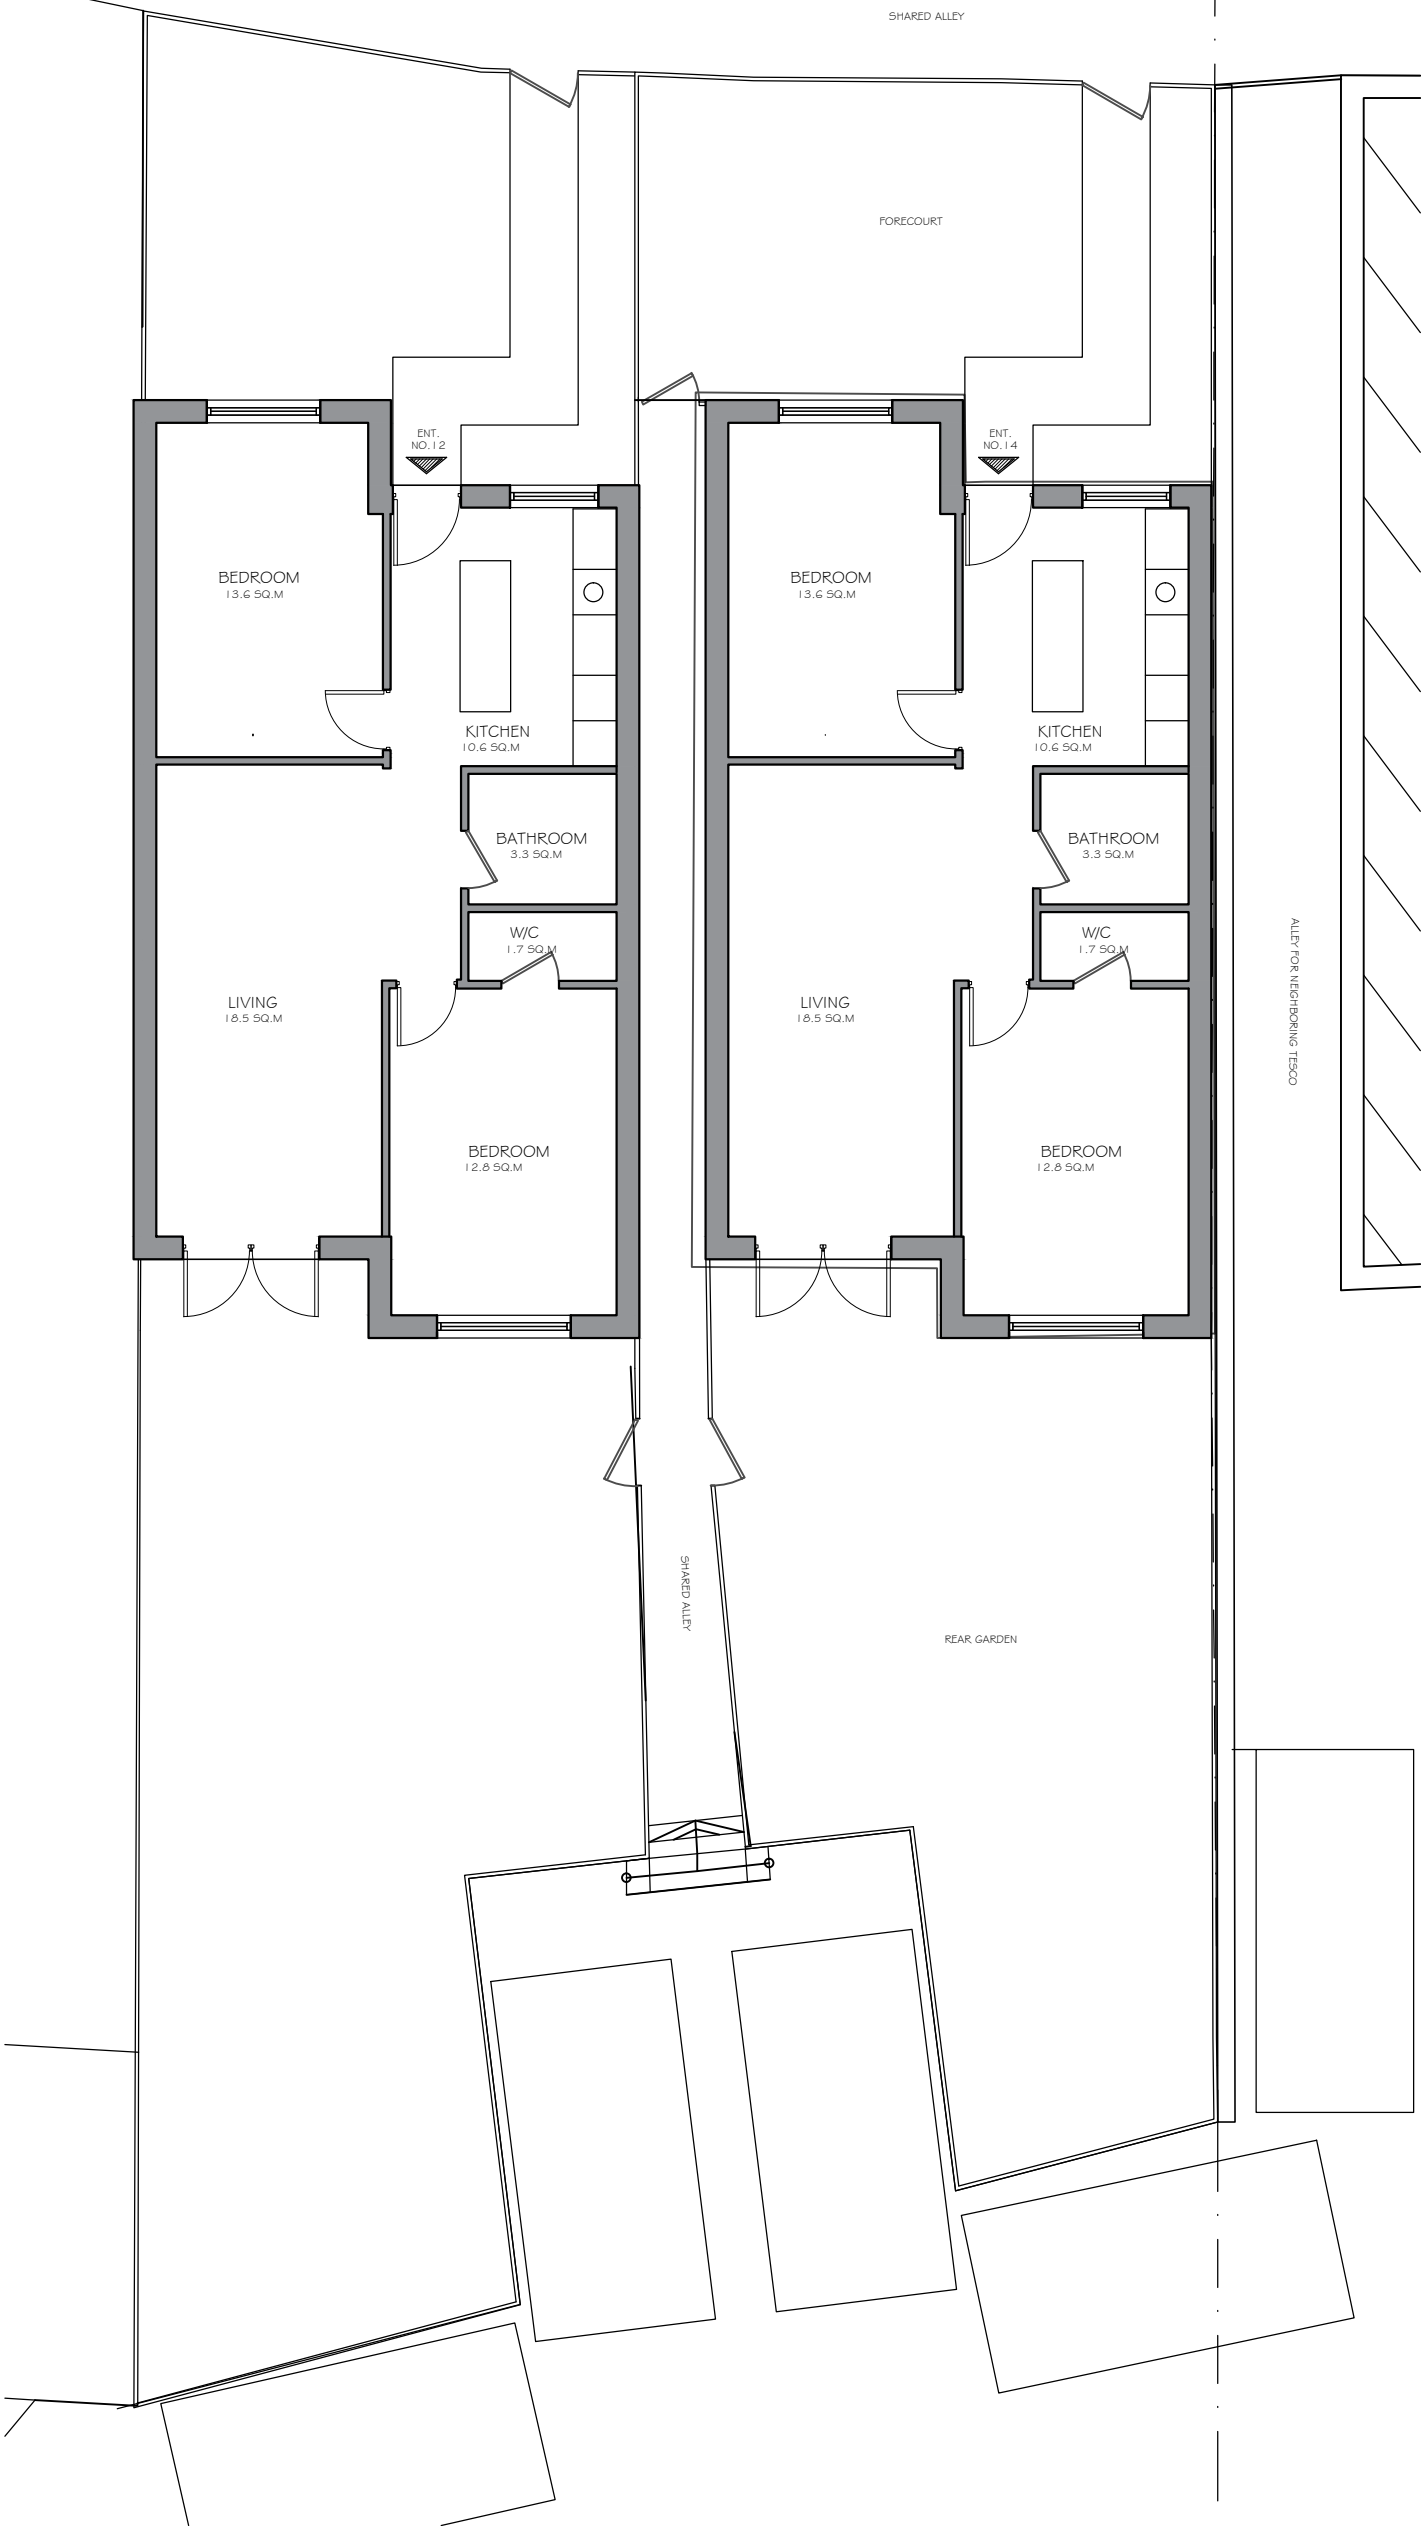

EXISTING GROUND FLOOR PLAN



NOTES

1. ALL THE DIMENSIONS TO BE CHECKED AT SITE AS WORK COMMENCES.
2. ANY DISCREPANCIES OR OMISSIONS FOUND IN THE DRAWINGS SHALL BE REPORTED TO THE ARCHITECT IMMEDIATELY.
3. FOLLOW WRITTEN DIMENSIONS ONLY AND DO NOT SCALE THE DRAWING.
4. ALL THE DIMENSIONS ARE IN MM UNLESS NOTED OTHERWISE.
5. THIS PROPOSAL MUST NOT BE USED FOR ANY OTHER PURPOSE OTHER THAN STATED BELOW.
6. NO WORK TO BE CARRIED OUT PRIOR TO THE APPROVAL OF THE DRAWINGS UNDER THE TOWN PLANNING AND COUNTRY PLANNING ACTS AND THE BUILDING REGULATIONS.
7. ALL DIMENSIONS, LEVELS AND DETAIL OF EXISTING STRUCTURE INDICATED ON THE DRAWING TO BE CHECKED ON SITE BY THE MAIN CONTRACTOR BEFORE COMMENCING THE WORK AND ANY VARIANCE NOTED TO BE REPORTED TO A & N ARCHITECTS LTD.
8. MAIN CONTRACTOR TO BE RESPONSIBLE FOR NOTIFYING THE LOCAL AUTHORITY OF THE START OF THE WORK AND FOR ARRANGING REQUIRED STAGE INSPECTIONS TO BE CARRIED OUT. CLIENT TO BE ADVISED OF ANY ADDITIONAL WORKS REQUESTED BY THE BUILDING INSPECTOR.
9. ALL DIMENSIONS READ IN CONJUNCTION WITH ALL THE STRUCTURAL ENGINEER'S DRAWINGS AND CALCULATIONS.

PROJECT-  
12 & 14 Poplars Close,  
Ruislip,  
HA4 7BU

DRAWING STATUS  
PLANNING

DRAWING TITLE  
EXISTING GROUND FLOOR PLAN

|          |          |           |  |
|----------|----------|-----------|--|
| SCALE-   | 1:100/A3 | DRAWN BY- |  |
| DATE-    | DEC 2022 | PROJ NO - |  |
| DRG NO-  | AR-P02   | REVISION- |  |
| CAD FILE |          |           |  |

ARCHITECTS :  
A & N ARCHITECTS LTD.

COPY RIGHT  
THIS DRAWING IS THE PROPERTY OF A & N ARCHITECTS. AND  
SHALL NOT BE COPIED, REPRODUCED OR USED FOR THE  
PURPOSE OTHER THAN WHICH IT HAS BEEN PREPARED.