



NOTES

Drawings for sketch purposes only
and not for construction.

- APPROVED UNDER
51222/APP/2020/3207
- EXISTING
- PROPOSED

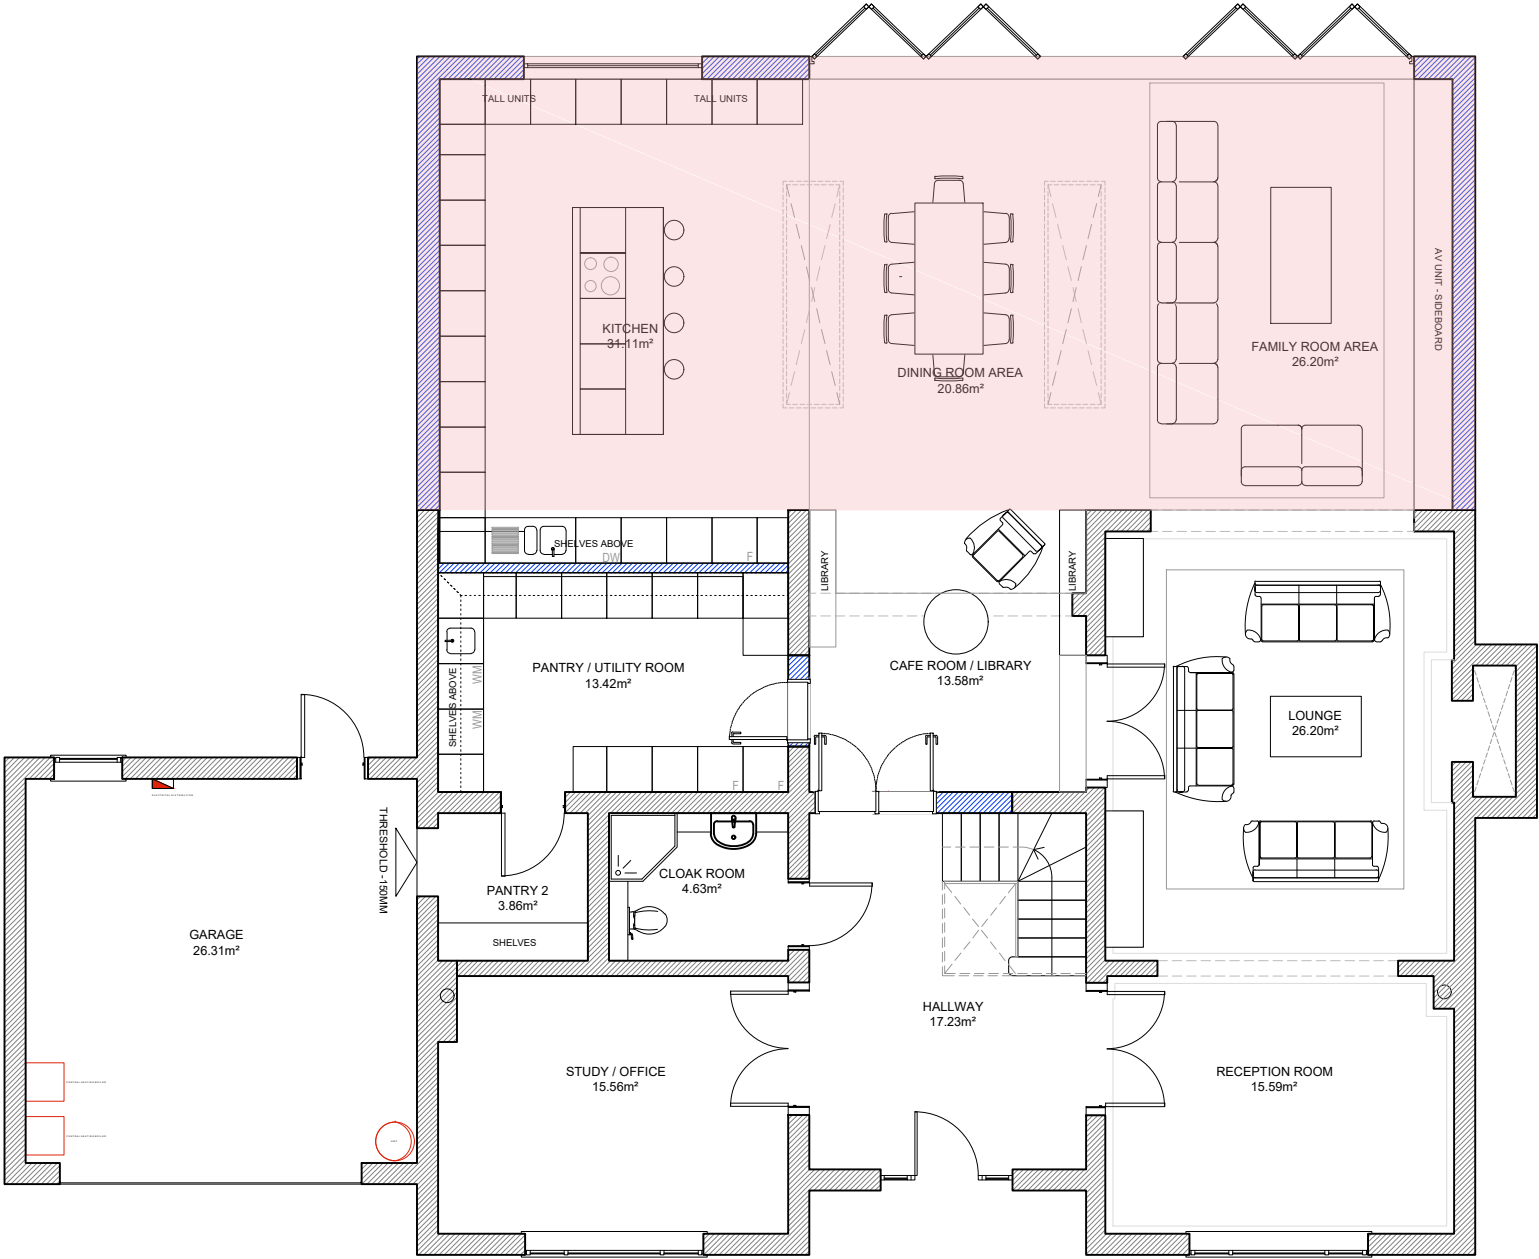

This drawing is copyright
USL Architects.

 	Ground floor 7 Progress Business Centre Whittle Parkway Burnham SL1 6DQ England usi@uslarchitects.co.uk	Job No. 2018/ PTD	PINE TREE 7 Pine Tree Drive, Ickenham Uxbridge, UB10 8AE	Drawing EXISTING GROUND FLOOR PLAN	Drawing No. PTD/EX/100		Revision		 PAPER SIZE: A3 SCALE 1:100
		Date 27/09/2023			Drn NT	Chk BK			