


NOTES

Drawings for sketch purposes only
and not for construction.

APPROVED UNDER
51222/APP/2020/3207

EXISTING

PROPOSED

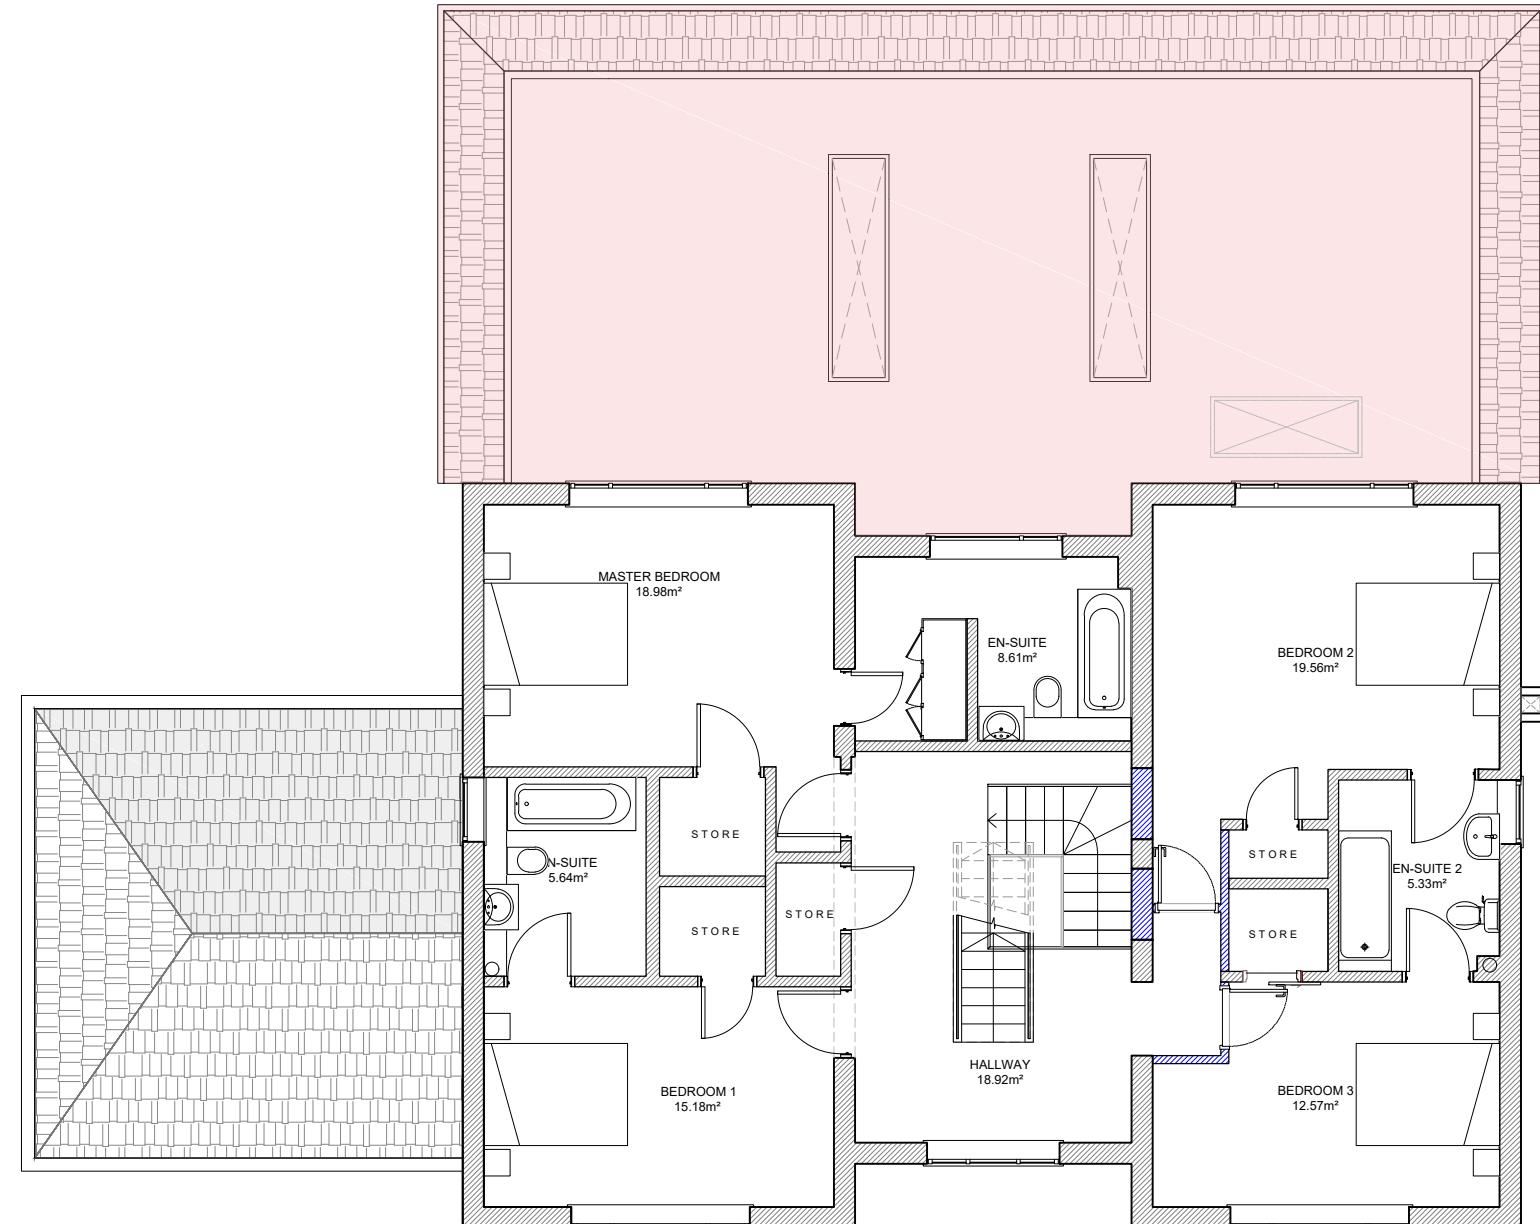

This drawing is copyright
USL Architects.

Job No. 2018/ PTD Date 27/09/2023	Job PINE TREE 7 Pine Tree Drive, Ickenham Uxbridge, UB10 8AE	Drawing EXISTING FIRST FLOOR PLAN	Drawing No.		Revision Drn NT	Chk BK	1 0m 1m 2m 3m 4m 5m 6m 7m 8m 9m 10m					
			Drawing No.									
			PTD/EX/101	NT								
PAPER SIZE: A3												
SCALE 1:100												



Ground floor
7 Progress Business Centre
Whittle Parkway
Burnham SL1 6DQ
England
usl@uslarchitects.co.uk