


## NOTES

Drawings for sketch purposes only  
and not for construction.

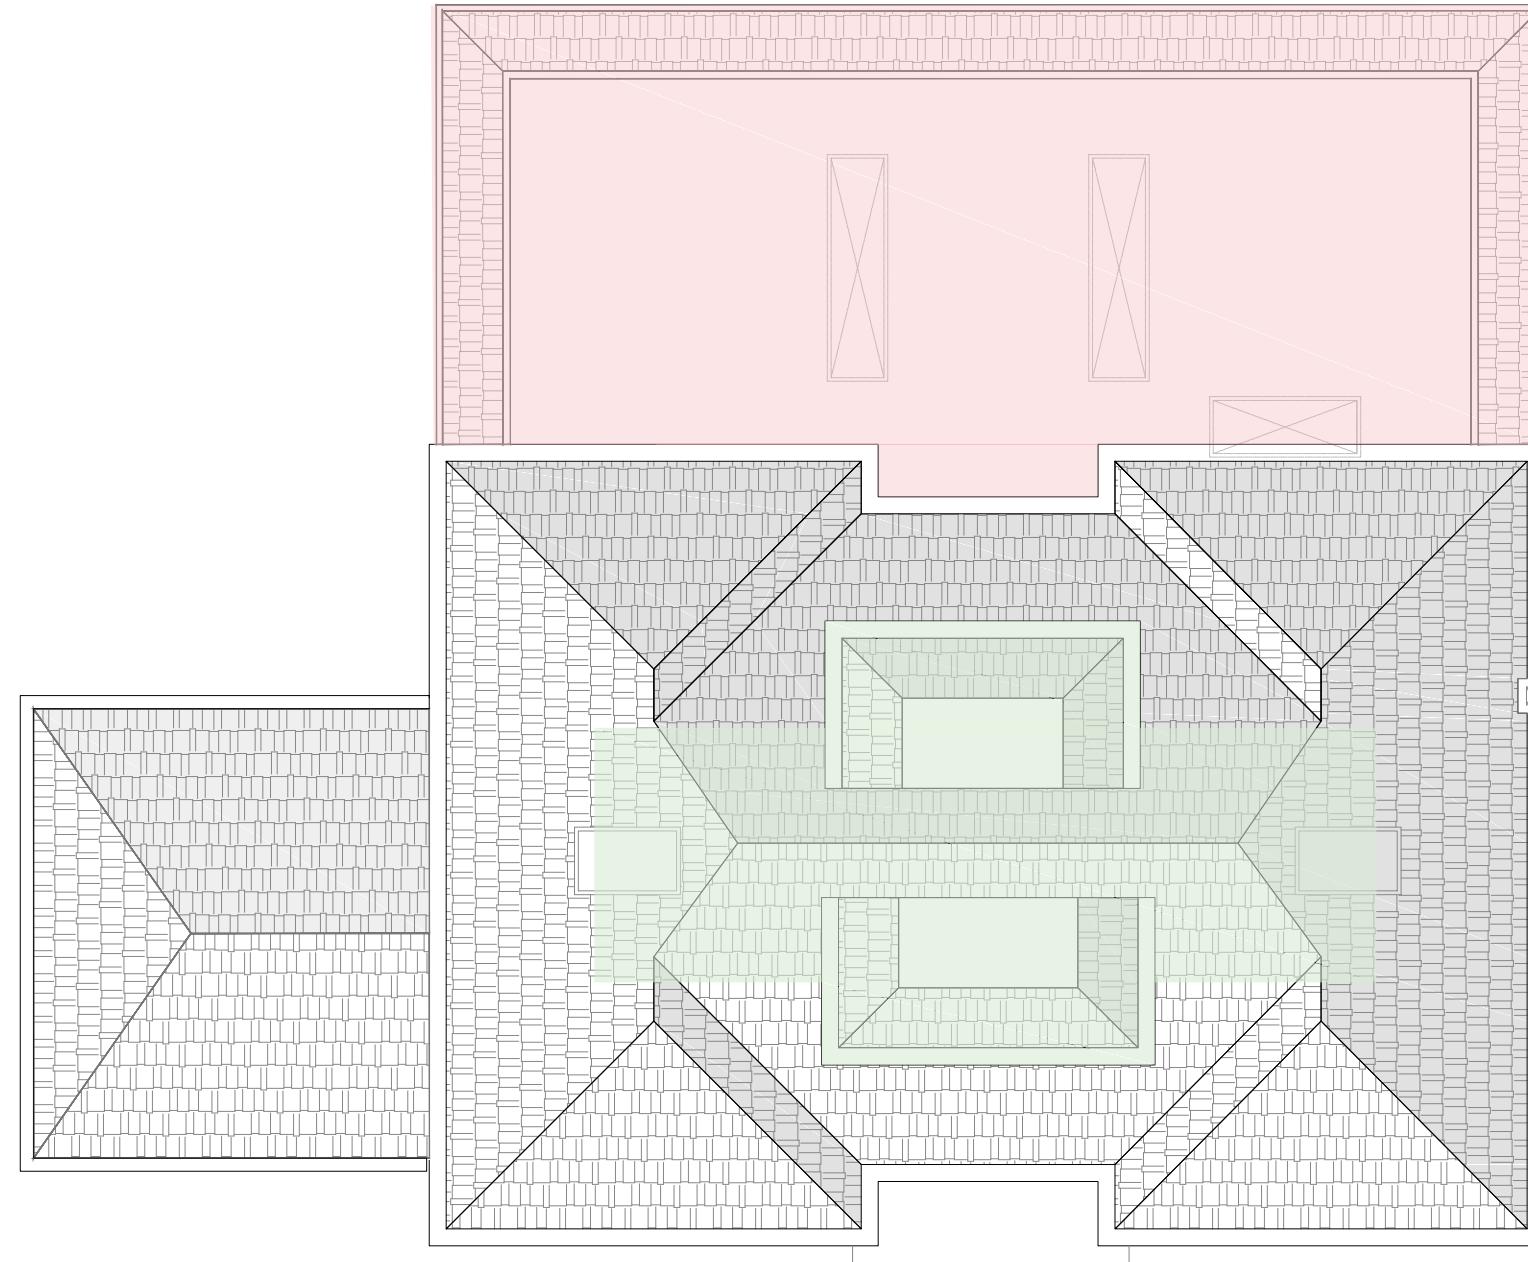

APPROVED UNDER  
51222/APP/2020/3207

APPROVED UNDER  
51222/APP/2021/136

This drawing is copyright  
USL Architects.

Job No. 2018/ PTD Date 27/09/2023	Job <b>PINE TREE</b> 7 Pine Tree Drive, Ickenham Uxbridge, UB10 8AE	Drawing EXISTING ROOF PLAN	Drawing No.		Revision Drn NT	Drawing No. PTD/EX/103 Chk BK	Scale 1:100
			0m	1m			
			2m	3m			
			4m	5m	6m	7m	8m
			9m	10m			
			PAPER SIZE: A3				



Ground floor  
7 Progress Business Centre  
Whittle Parkway  
Burnham SL1 6DQ  
England  
usl@uslarchitects.co.uk