


NOTES

Drawings for sketch purposes only
and not for construction.

- APPROVED UNDER 51222/APP/2020/3207
APPROVED UNDER 51222/APP/2021/136
APPROVED UNDER 76144/APP/2023/1592




NORTH WEST ELEVATION

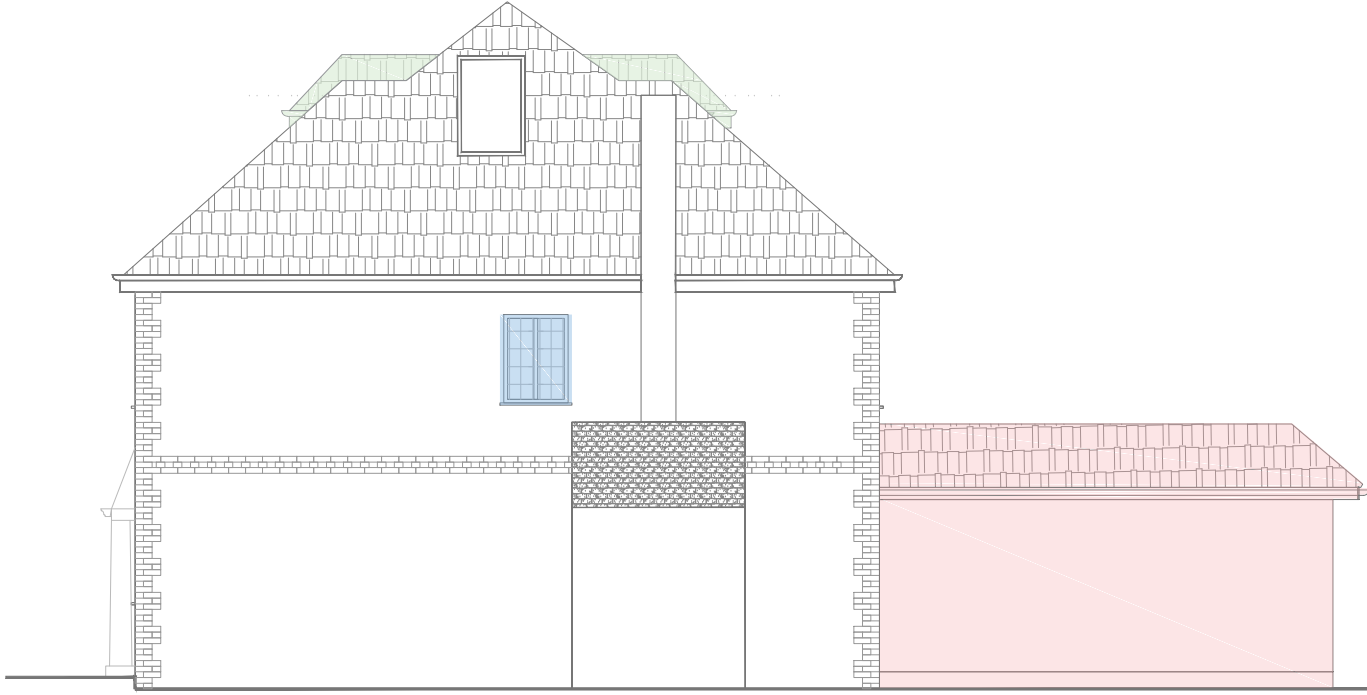

NORTHEAST ELEVATION




SOUTH EAST ELEVATION

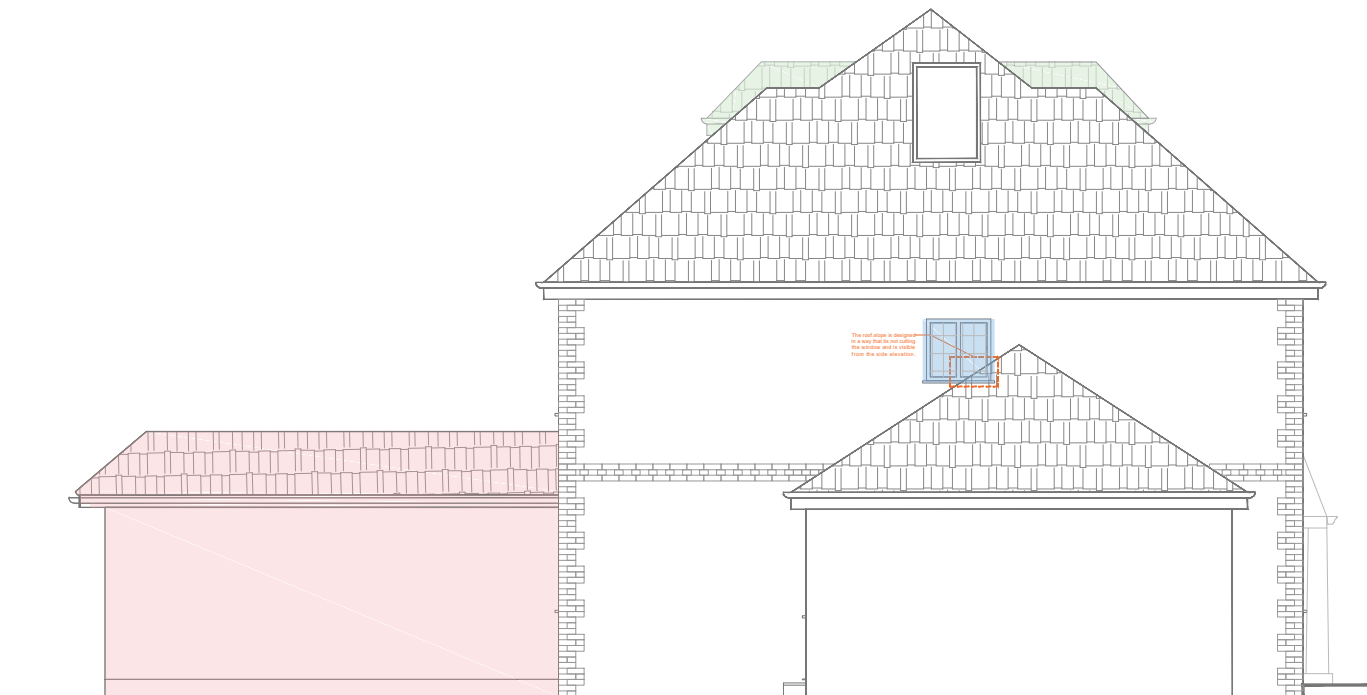

SOUTH WEST ELEVATION

This drawing is copyright
USL Architects.

 	Ground floor 7 Progress Business Centre Whittle Parkway Burnham SL1 6DQ England usl@uslarchitects.co.uk		Job No.	Job	Drawing	Drawing No.		Revision		 PAPER SIZE: A3 SCALE 1:100
			2018/ PTD	PINE TREE 7 Pine Tree Drive, Ickenham Uxbridge, UB10 8AE	EXISTING ELEVATIONS	PTD/EX/200				
			Date			Drn	Chk			
			03/10/2023			NT	BK			