


NOTES
Drawings for sketch purposes only
and not for construction.

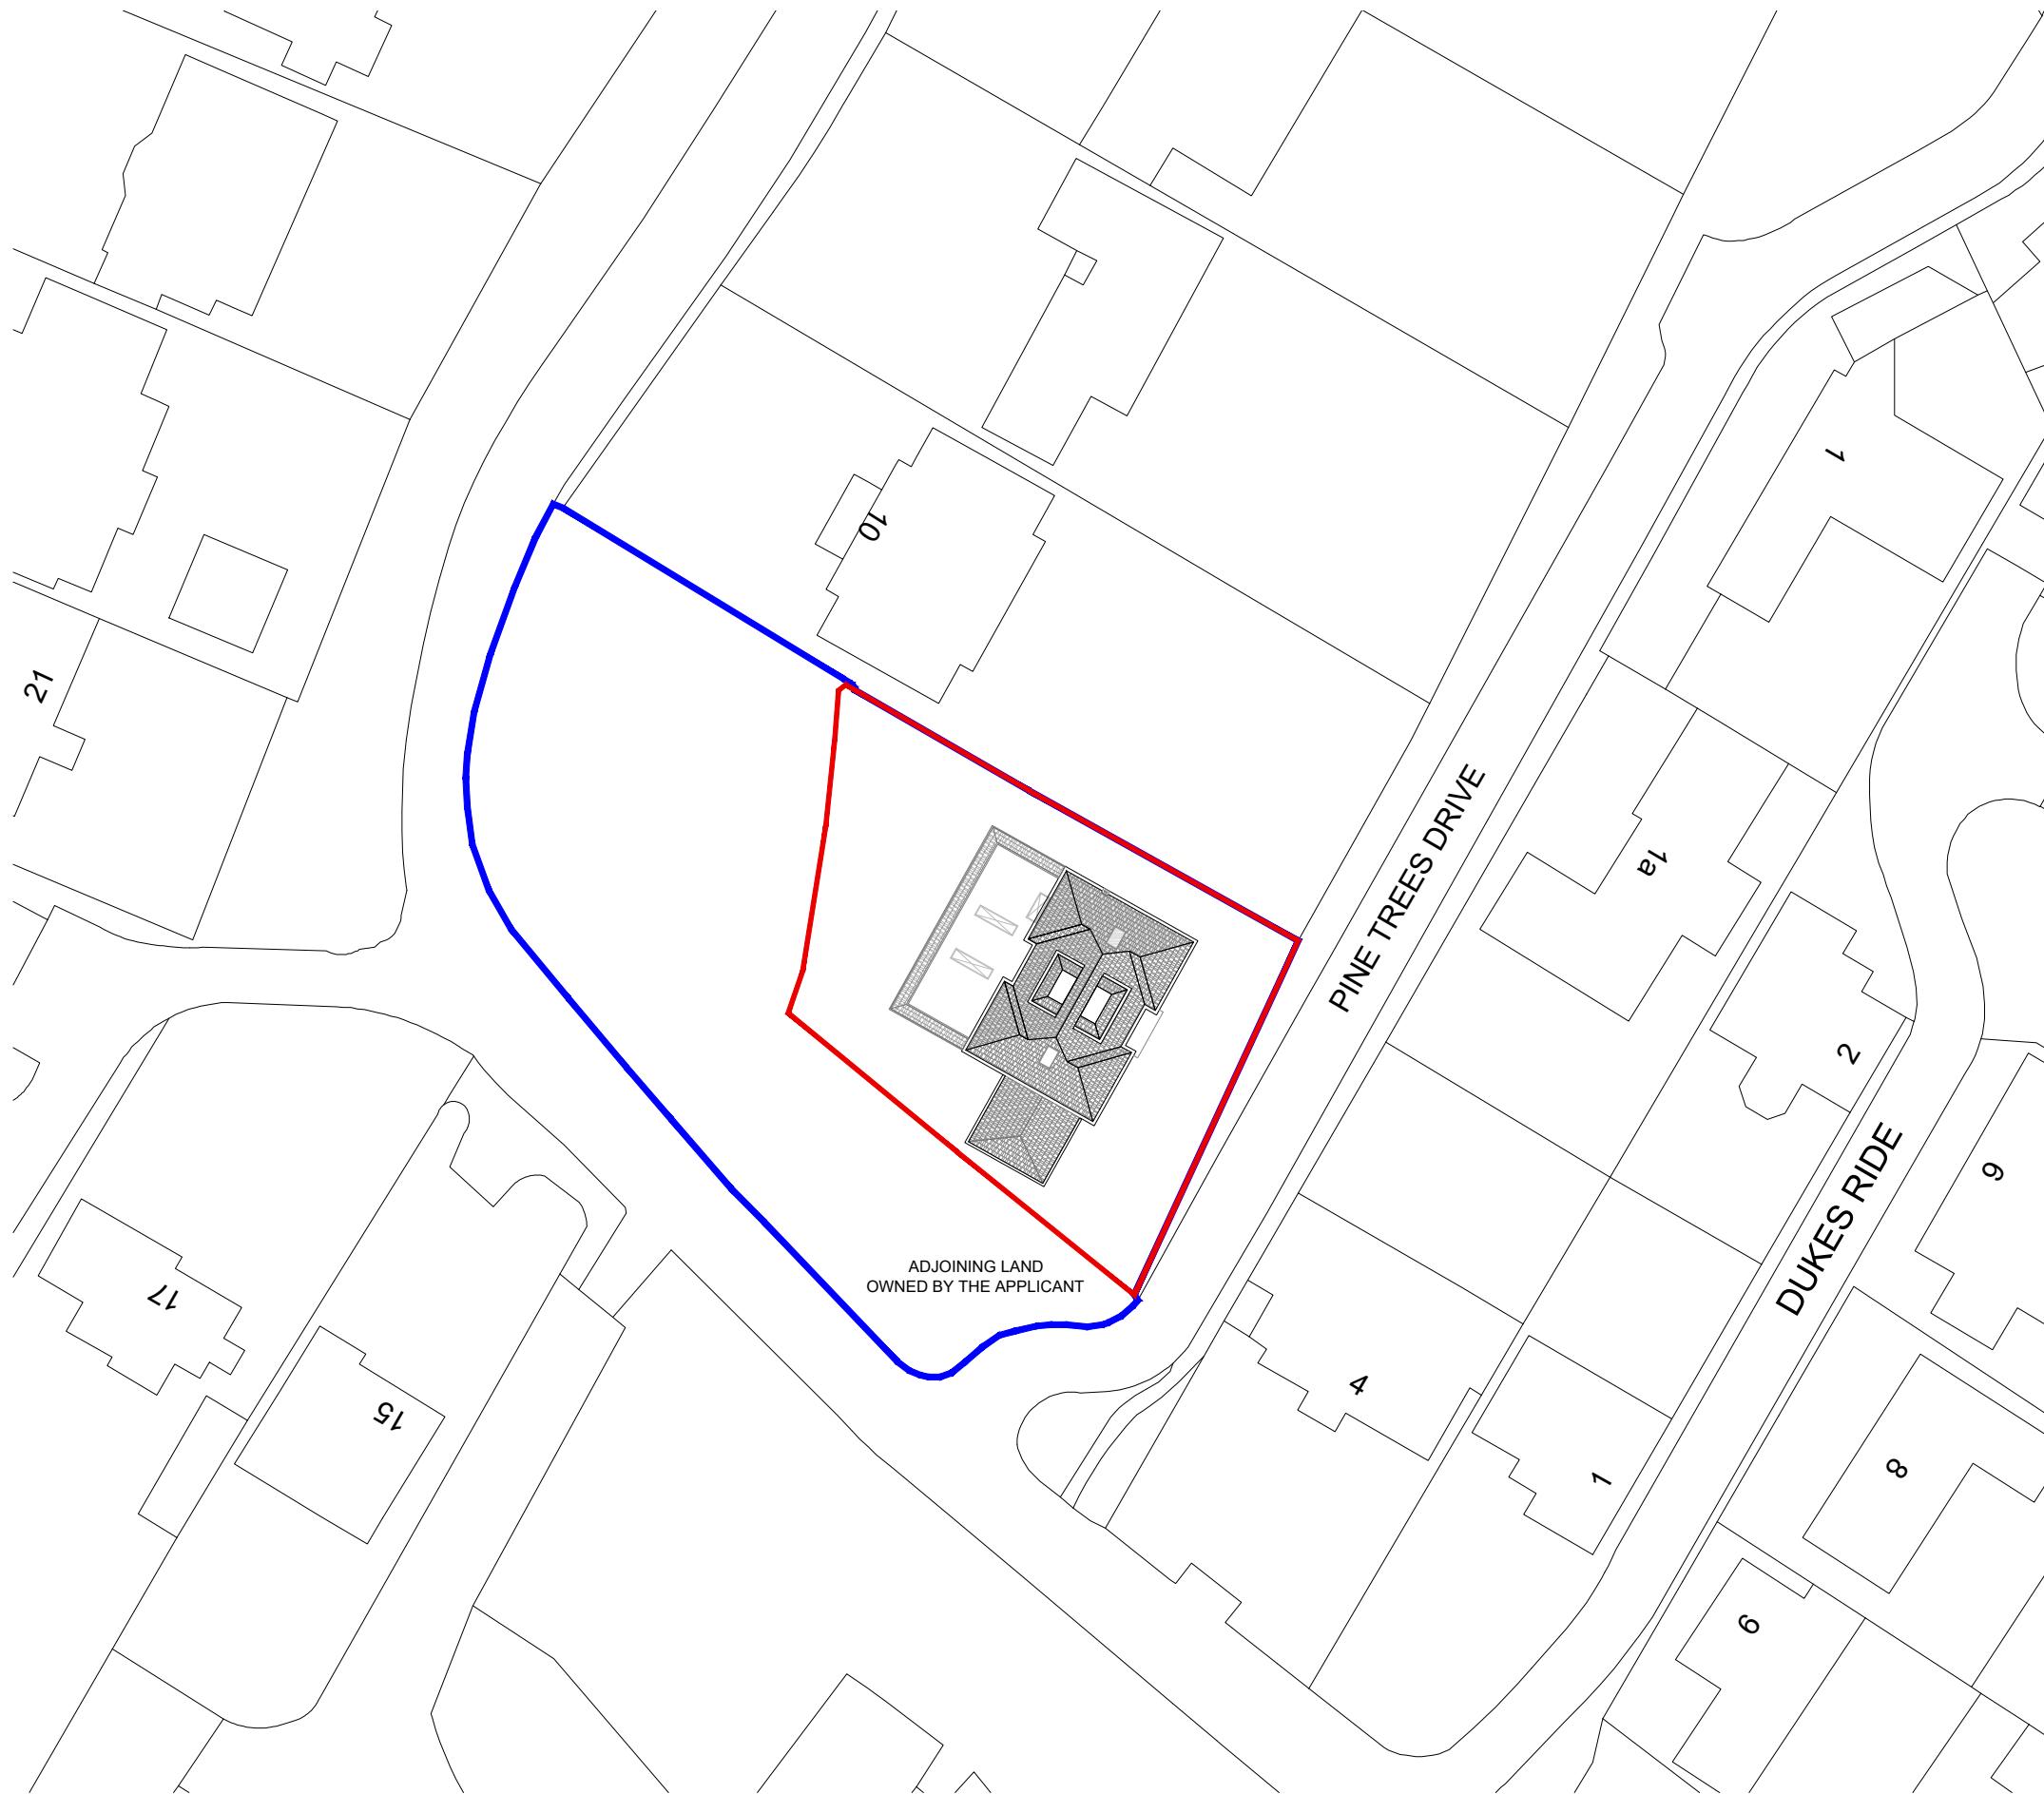

This drawing is copyright
USL Architects.

Job No. 2018/ PTD Date 27/09/2023	Job PINE TREE 7 Pine Tree Drive, Ickenham Uxbridge, UB10 8AE	Drawing EXISTING SITE PLAN	Drawing No.		Revision NT BK	N Compass rose	0 2 4 6 8 10 20 30 40 50 Scale bar	PAPER SIZE: A3
			PTD/EX/400	Drn Chk				
			Drn	Chk				