


## NOTES

Drawings for sketch purposes only  
and not for construction.

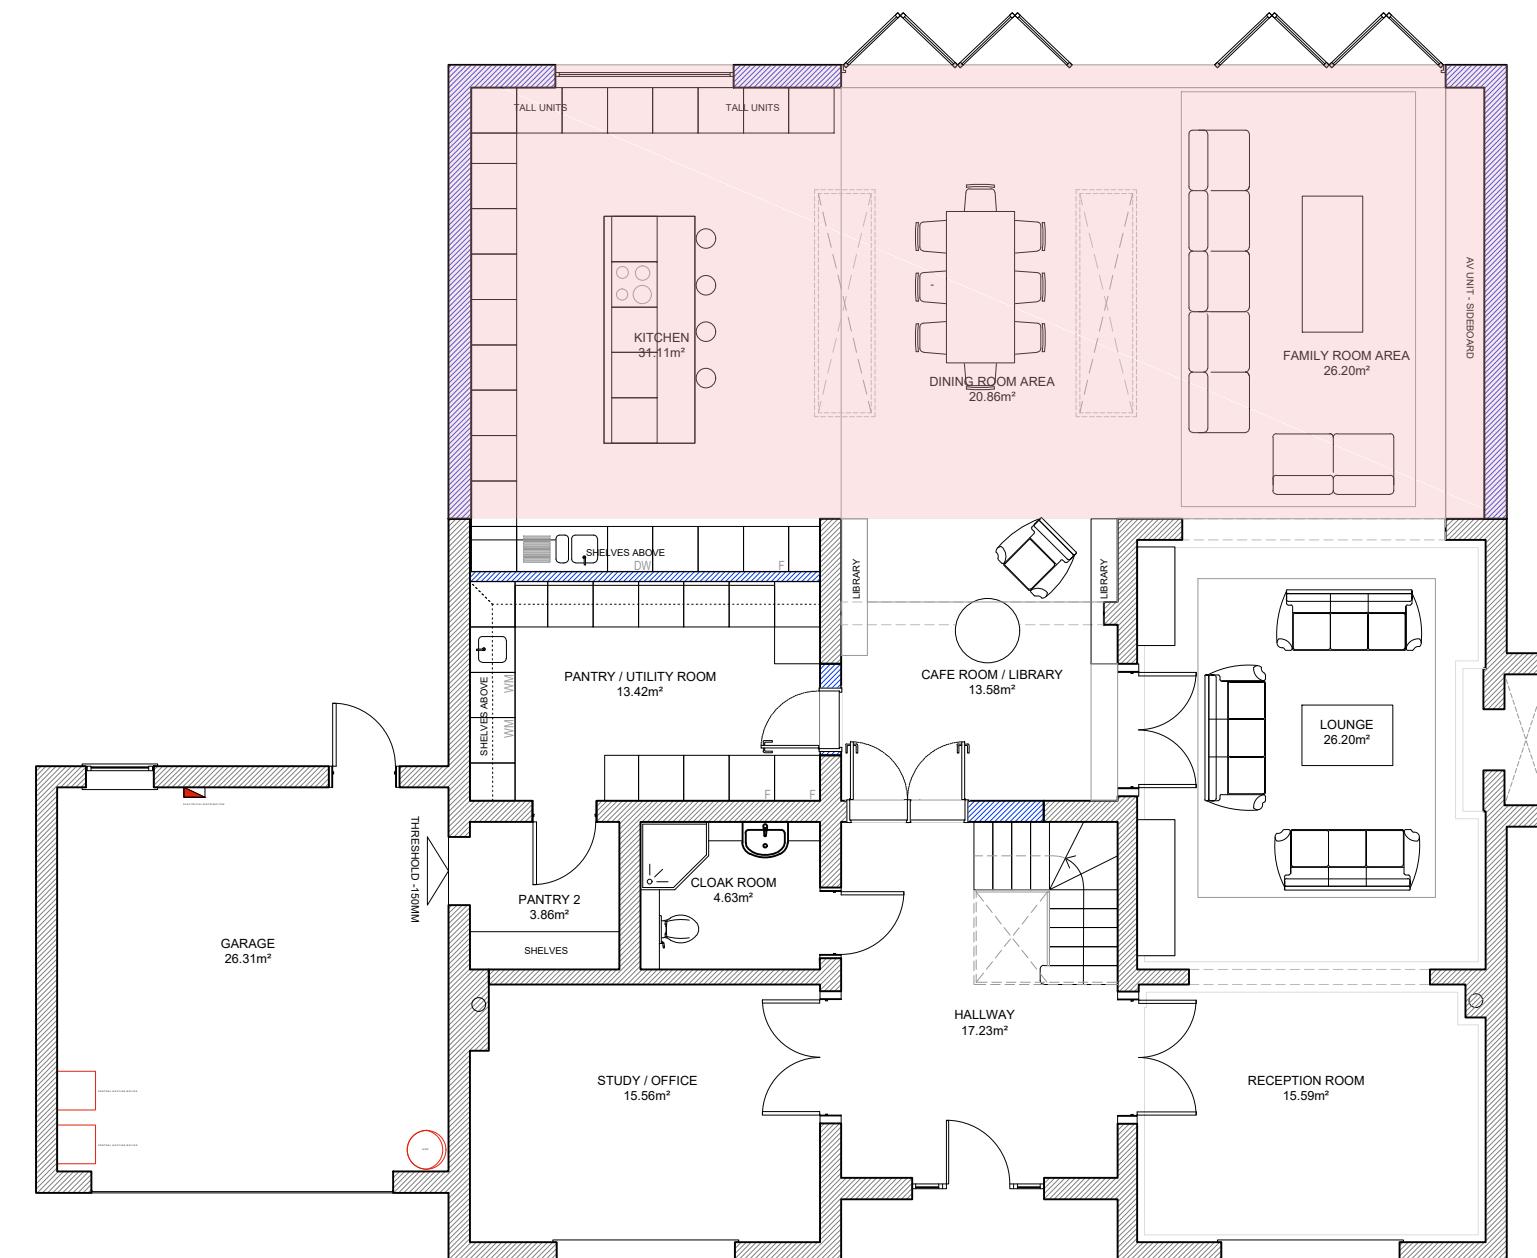

This drawing is copyright  
USL Architects.

Job No.	Job	Drawing	Drawing No.	Revision	Scale	Notes
2018/ PTD	PINE TREE 7 Pine Tree Drive, Ickenham Uxbridge, UB10 8AE	PROPOSED GROUND FLOOR PLAN	PTD/PL/100	NT	BK	0m 1m 2m 3m 4m 5m 6m 7m 8m 9m 10m
Date 27/09/2023						PAPER SIZE: A3 SCALE 1:100



Ground floor  
7 Progress Business Centre  
Whittle Parkway  
Burnham SL1 6DQ  
England  
usl@uslarchitects.co.uk