


NOTES

Drawings for sketch purposes only
and not for construction.

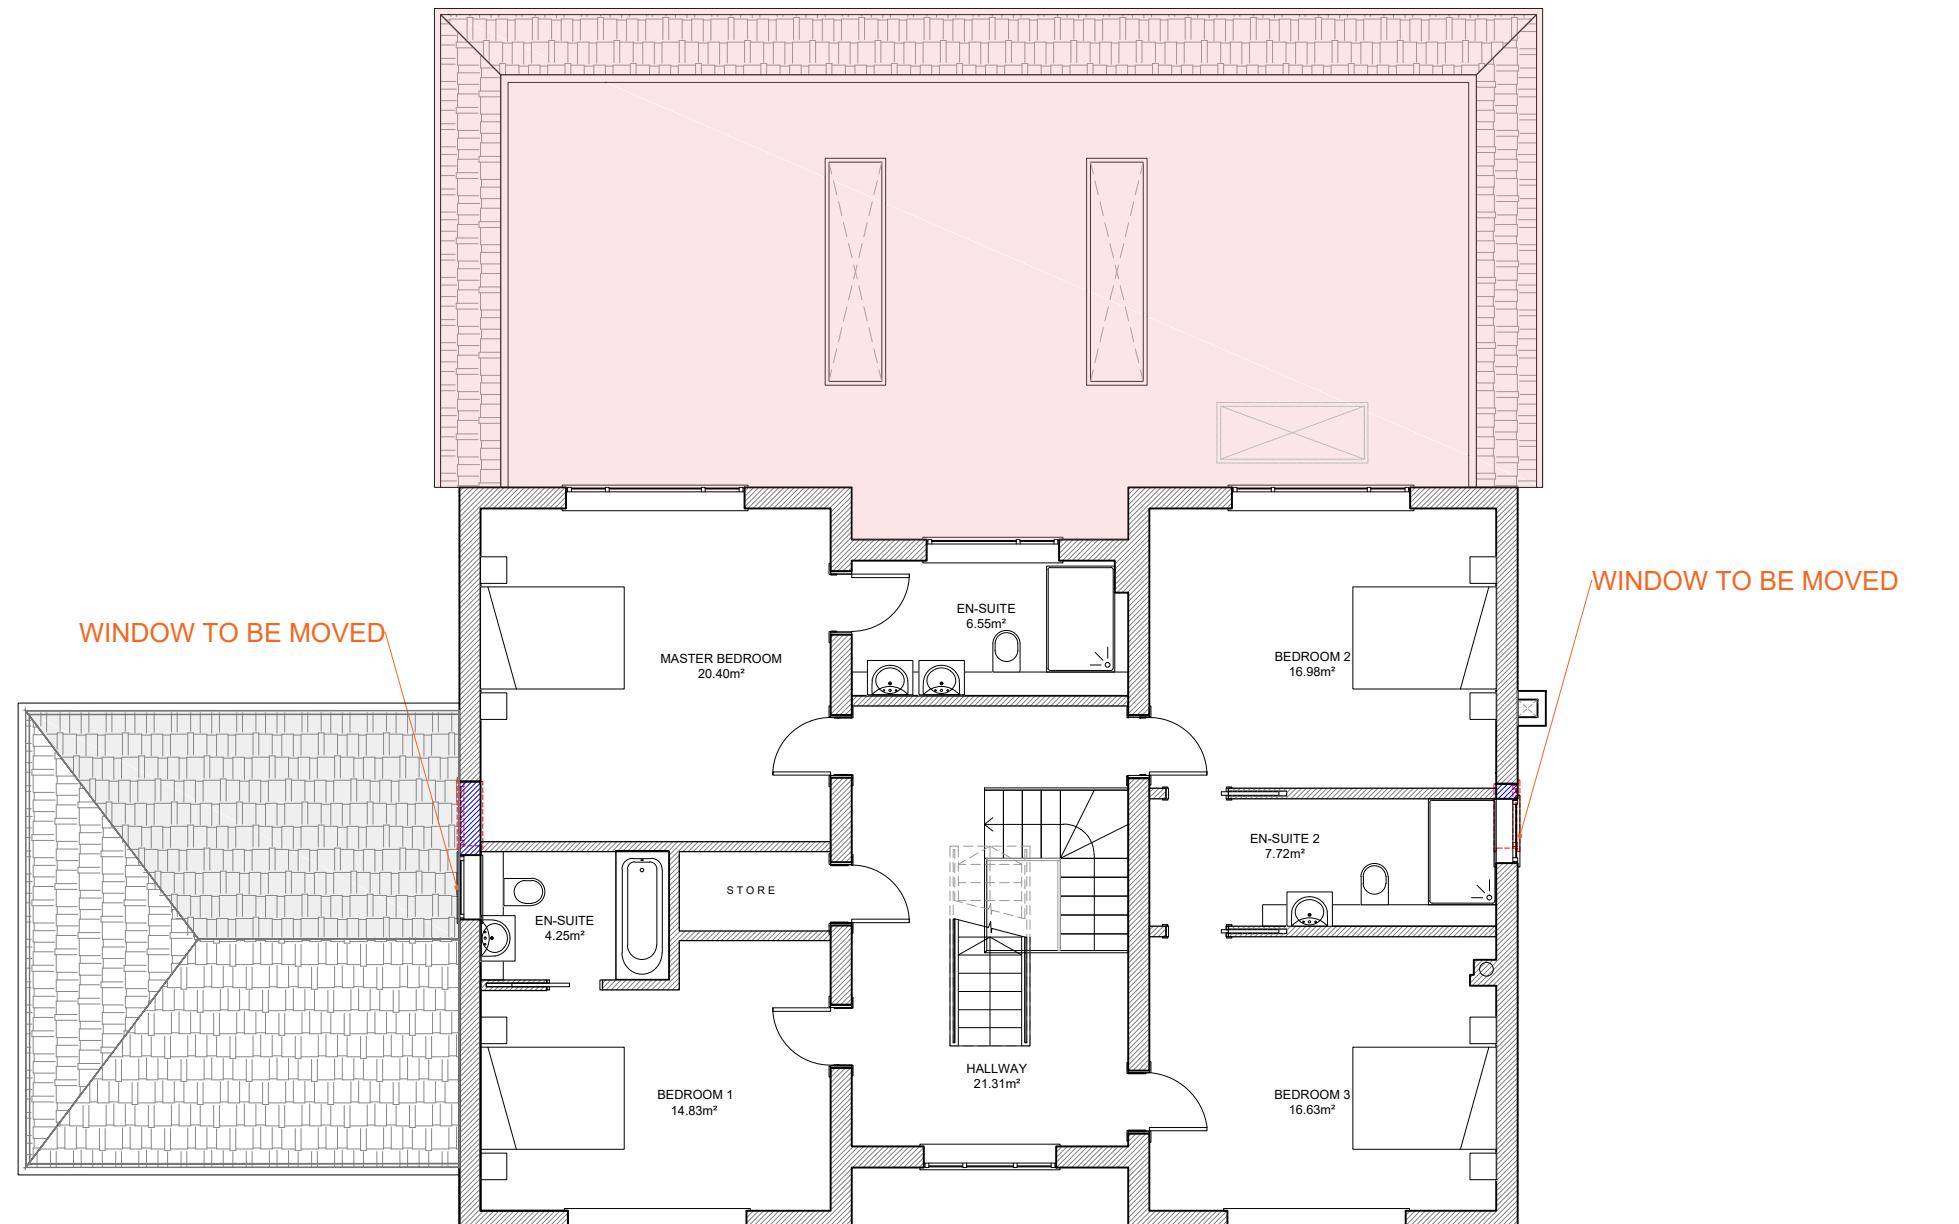

This drawing is copyright
USL Architects.

Job No.	Job	Drawing	Drawing No.		Revision	Scale
			Drn	Chk		
			NT	BK		
2018/ PTD	PINE TREE 7 Pine Tree Drive, Ickenham Uxbridge, UB10 8AE	PROPOSED FIRST FLOOR PLAN	PTD/PL/101			1:100
Date						
27/09/2023						



Ground floor
7 Progress Business Centre
Whittle Parkway
Burnham SL1 6DQ
England
usl@uslarchitects.co.uk