


NOTES

Drawings for sketch purposes only
and not for construction.

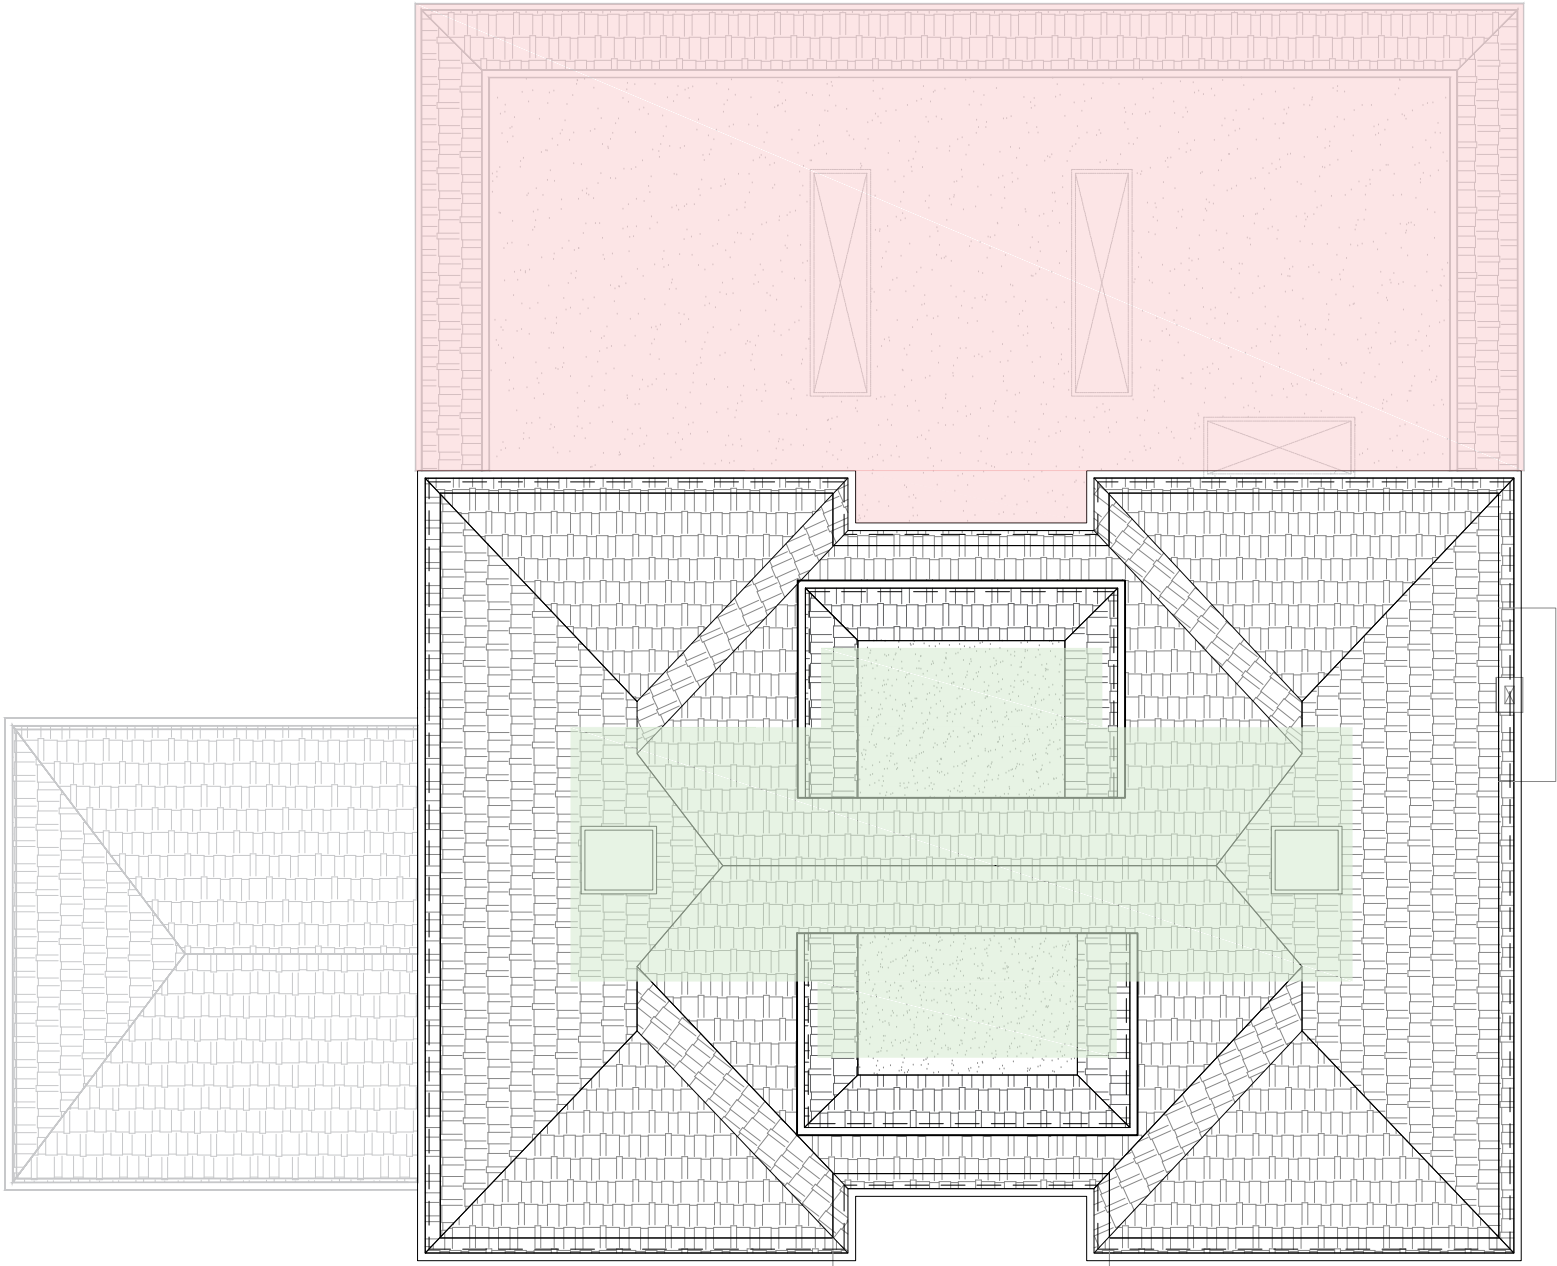

- APPROVED UNDER 51222/APP/2020/3207
- APPROVED UNDER 51222/APP/2021/136

This drawing is copyright
USL Architects.

	Ground floor 7 Progress Business Centre Whittle Parkway Burnham SL1 6DQ England usl@uslarchitects.co.uk	Job No.	Job	Drawing	Drawing No.		Revision		 PAPER SIZE: A3 SCALE 1:100
		2018/ PTD	PINE TREE 7 Pine Tree Drive, Ickenham Uxbridge, UB10 8AE	PROPOSED ROOF PLAN	PTD/PL/103				
		Date			Drn	Chk			
		27/09/2023			NT	BK			