


**NOTES**

Drawings for sketch purposes only  
and not for construction.

- APPROVED UNDER 51222/APP/2020/3207
- APPROVED UNDER 51222/APP/2021/136
- APPROVED UNDER 76144/APP/2023/1592




NORTH WEST ELEVATION

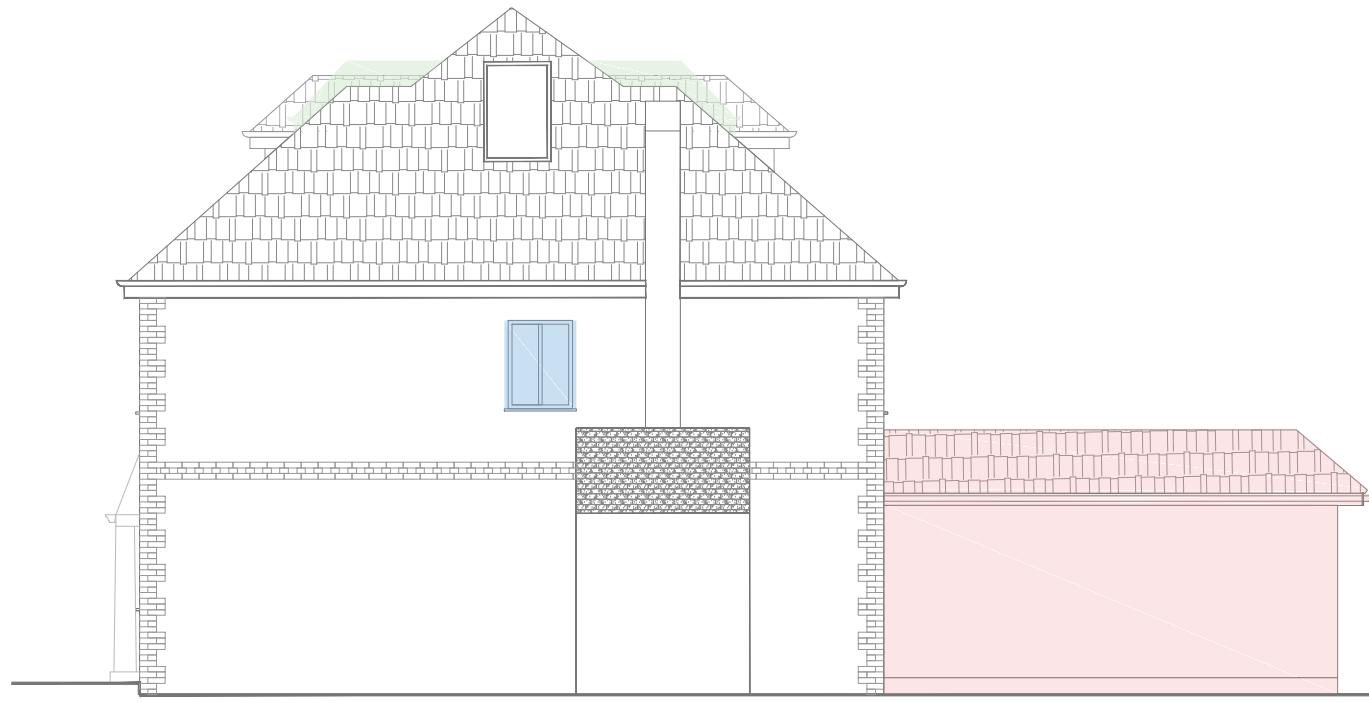

NORTH EAST ELEVATION



SOUTH EAST ELEVATION

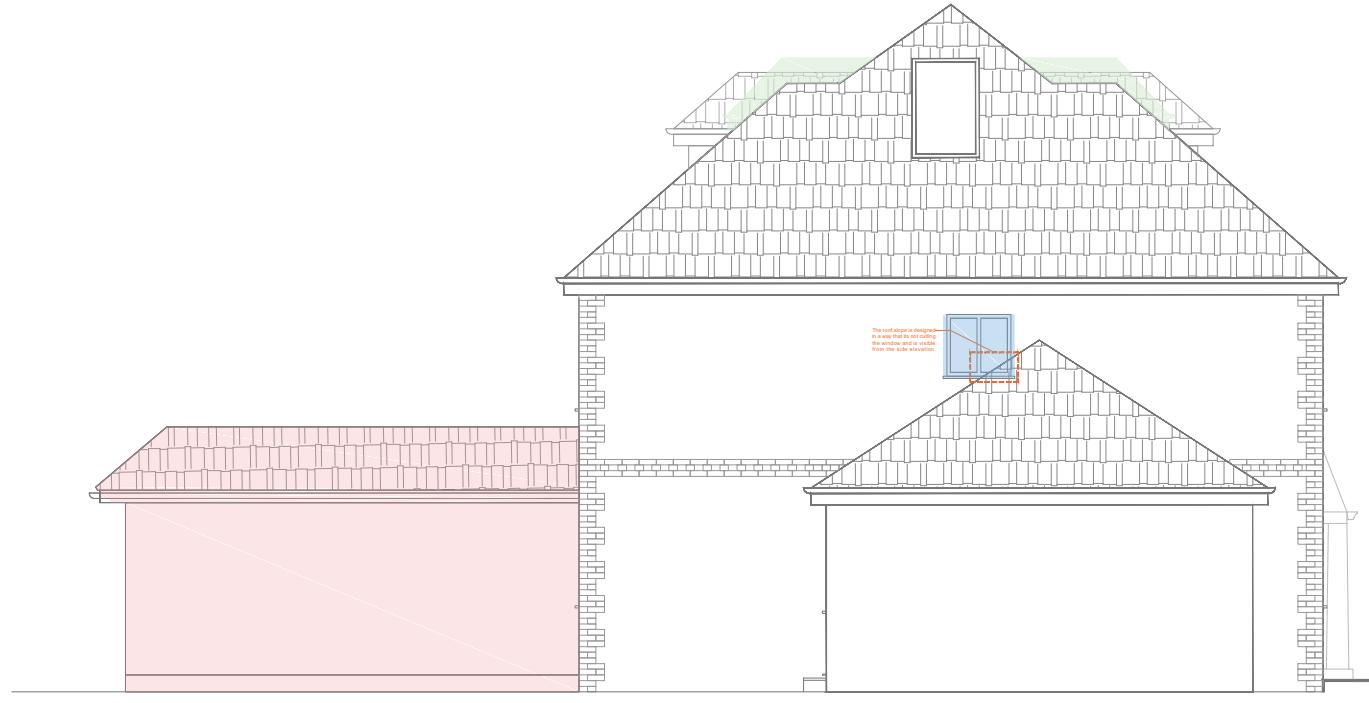


SOUTH WEST ELEVATION

This drawing is copyright  
USL Architects.



Ground floor  
7 Progress Business Centre  
Whittle Parkway  
Burnham SL1 6DQ  
England  
usl@uslarchitects.co.uk

 Job No.	Job	Drawing	Drawing No.	Revision		
2018/ PTD	PINE TREE	PROPOSED ELEVATIONS	PTD/PL/200	Drn		
Date	7 Pine Tree Drive, Ickenham Uxbridge, UB10 8AE		BK	Chk		
03/10/2023			NT			

PAPER SIZE: A3

SCALE 1:100