


NOTES
Drawings for sketch purposes only
and not for construction.

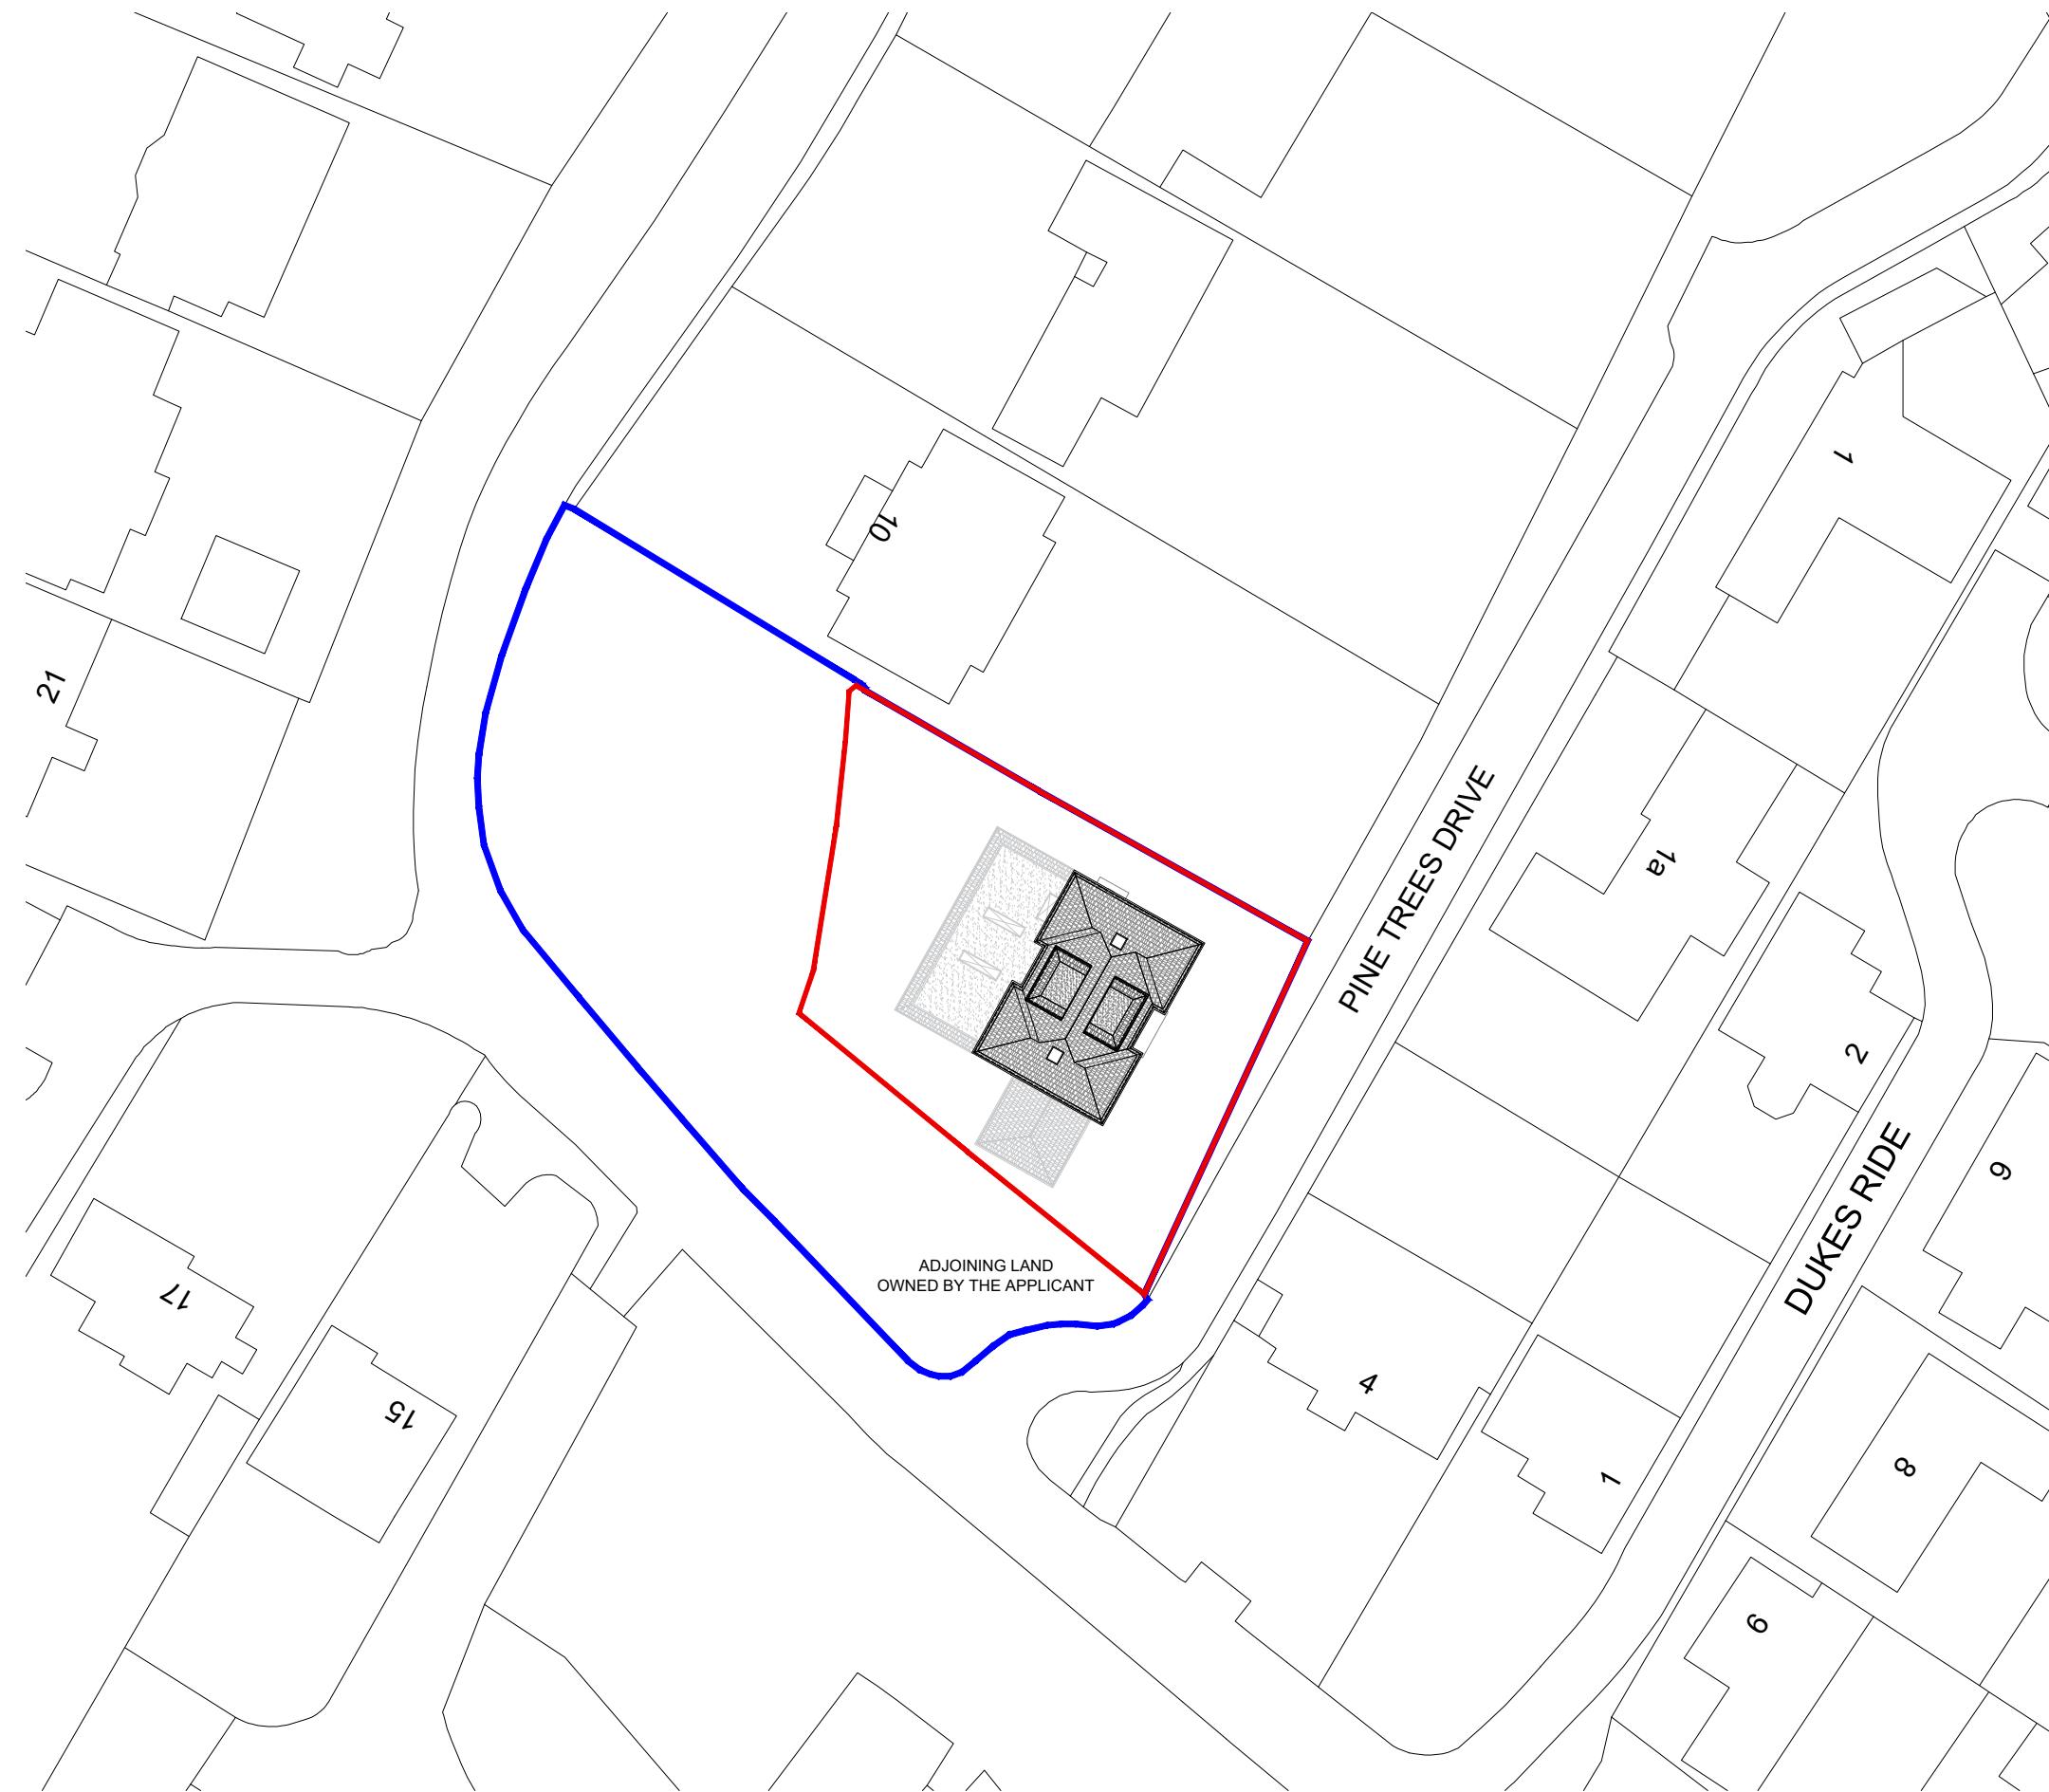

This drawing is copyright
USL Architects.

Job No.	Job	Drawing	Drawing No.	Revision	N	0 2 4 6 8 10 20 30 40 50											
						Drn	Chk	PAPER SIZE: A3									
						NT	BK	SCALE 1:500									
2018/ PTD	PINE TREE 7 Pine Tree Drive, Ickenham Uxbridge, UB10 8AE	PROPOSED SITE PLAN	PTD/PL/400					0	2	4	6	8	10	20	30	40	50
Date			Drn	Chk													
27/09/2023			NT	BK													



Ground floor
7 Progress Business Centre
Whittle Parkway
Burnham SL1 6DQ
England
usl@uslarchitects.co.uk