



Front Elevation




Right Elevation



Rear Elevation



Left Sectional Elevation

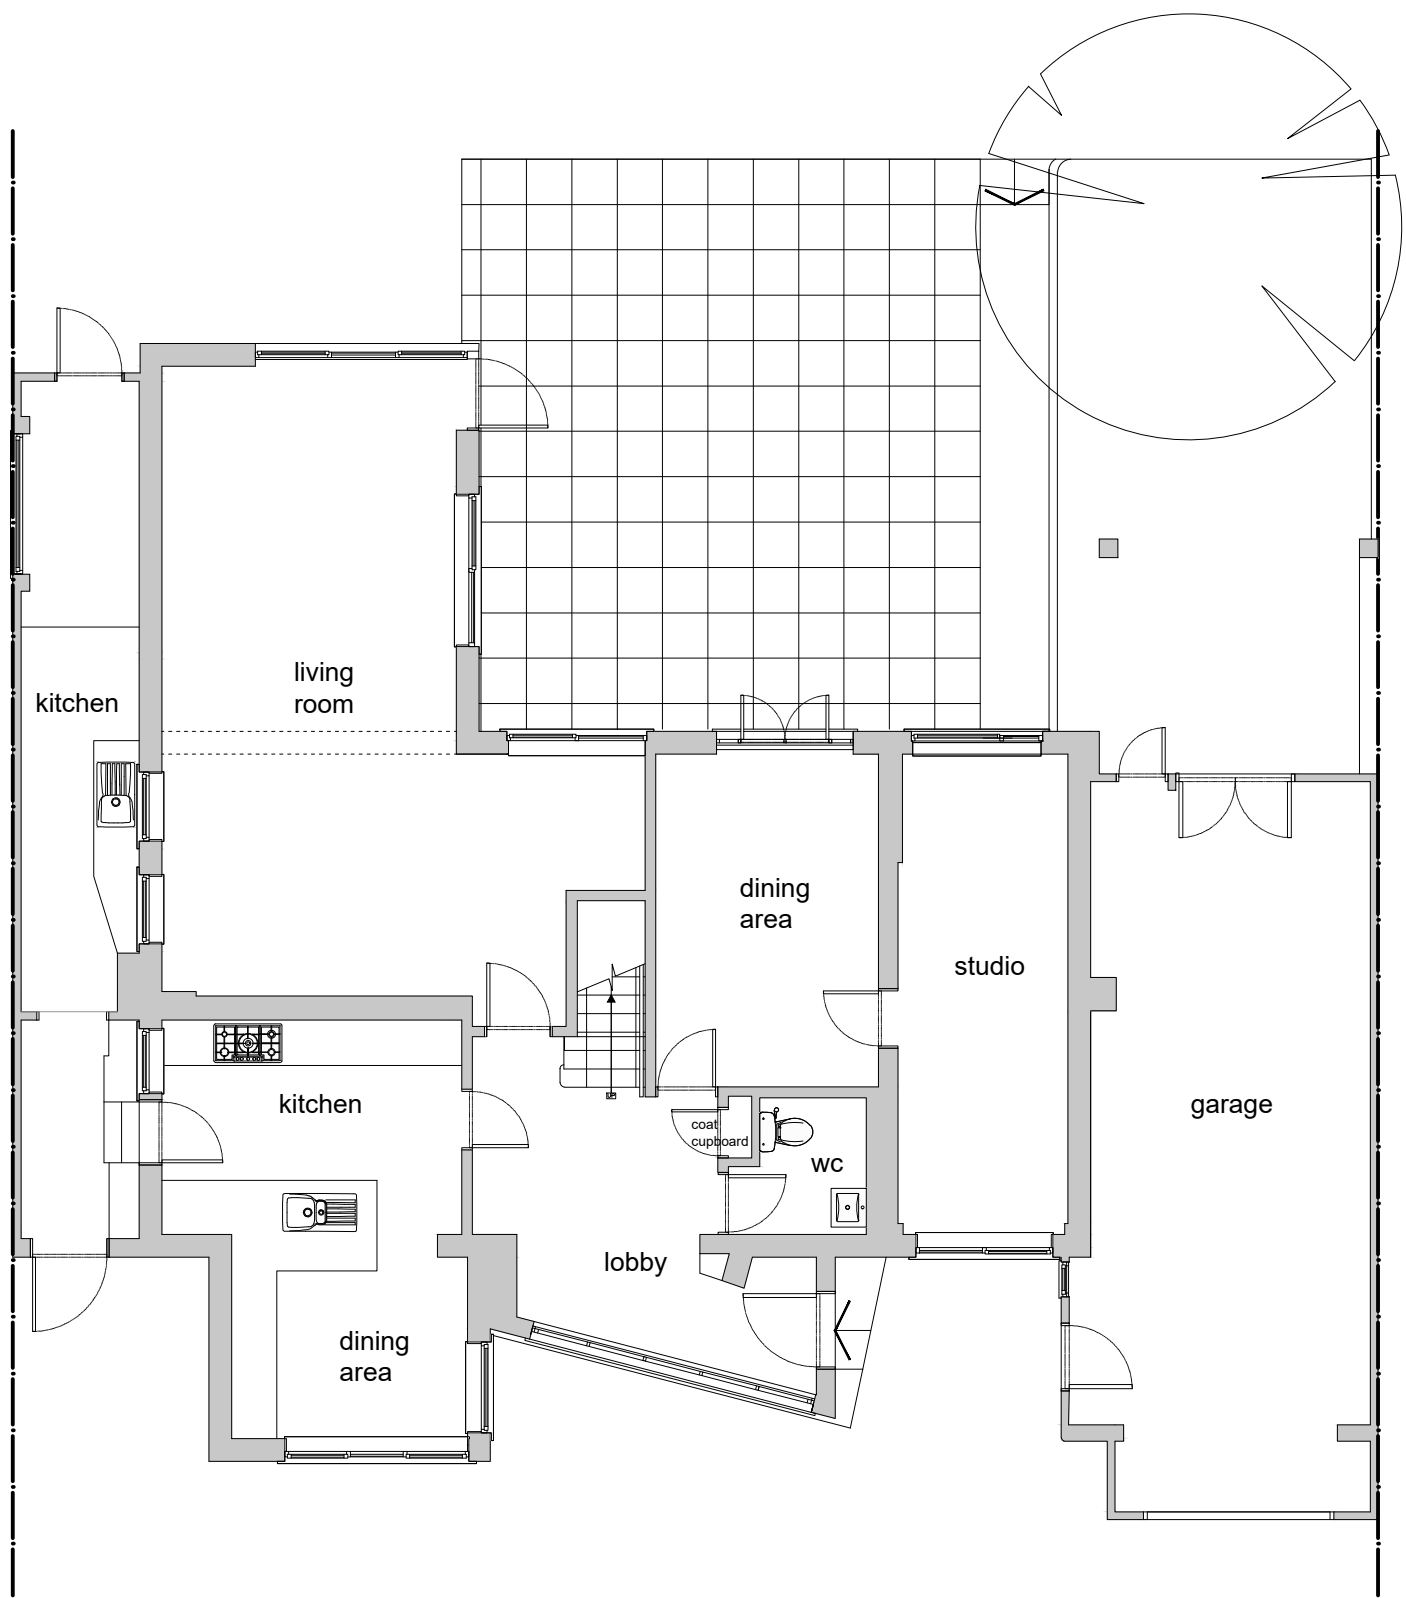

Ground Floor Plan



First Floor Plan



Site/Roof Plan 1:200

A Planning Issue		18/11/2022	
Rev	Description		Date
Client Wayne McLean			
Project 12 Warren Road, Uxbridge UB10 8AA		Description Existing Drawings	
Do not scale from this drawing		Copyright Noades Architects Limited ©	
Scale@A1 1:100, 1:200	Drawn EMA	Date Nov' 22	Job No. 4223
Drawing No. P-002		Rev A	
		 	
1 The Sportsman, Station Approach, Chorleywood, Hertfordshire. WD3 5NA		01923 634867	www.noadesarchitects.com