


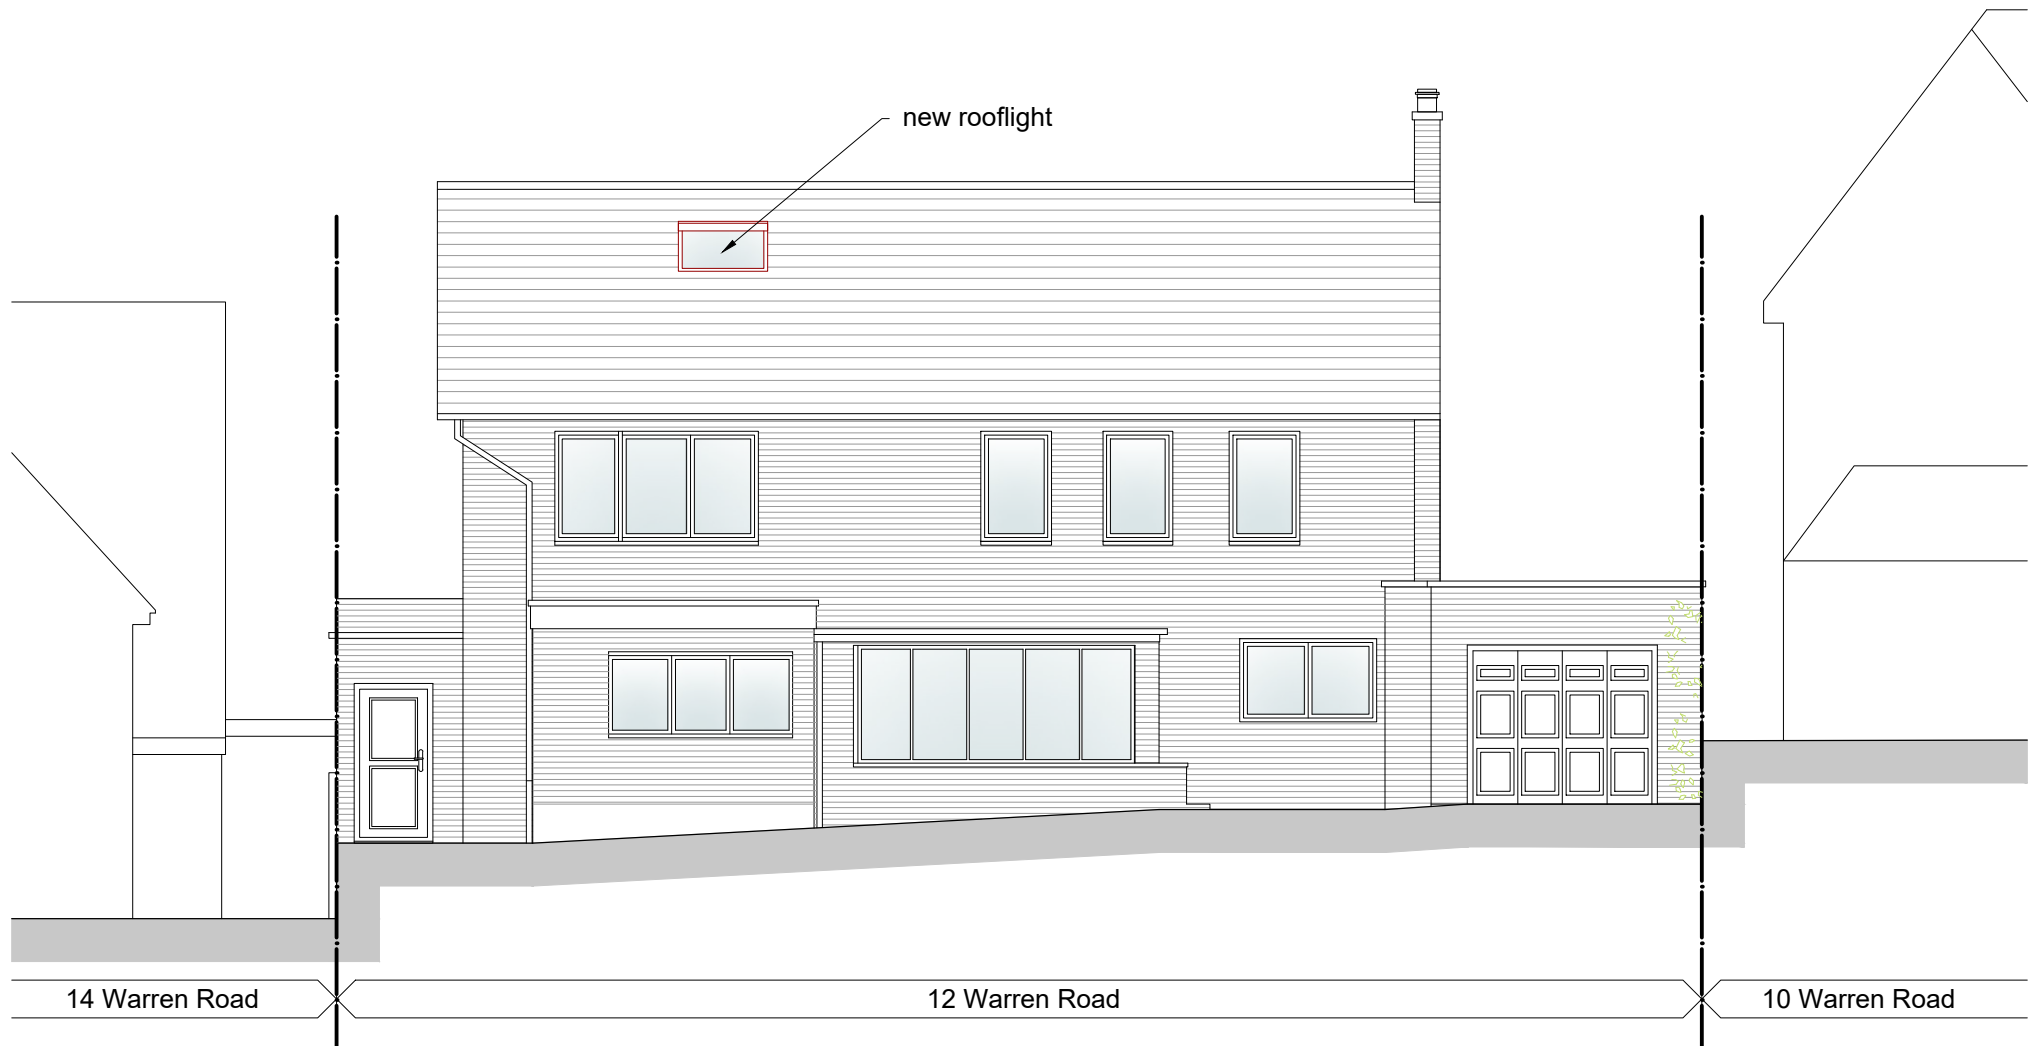


Front Elevation




Right Elevation




Rear Elevation

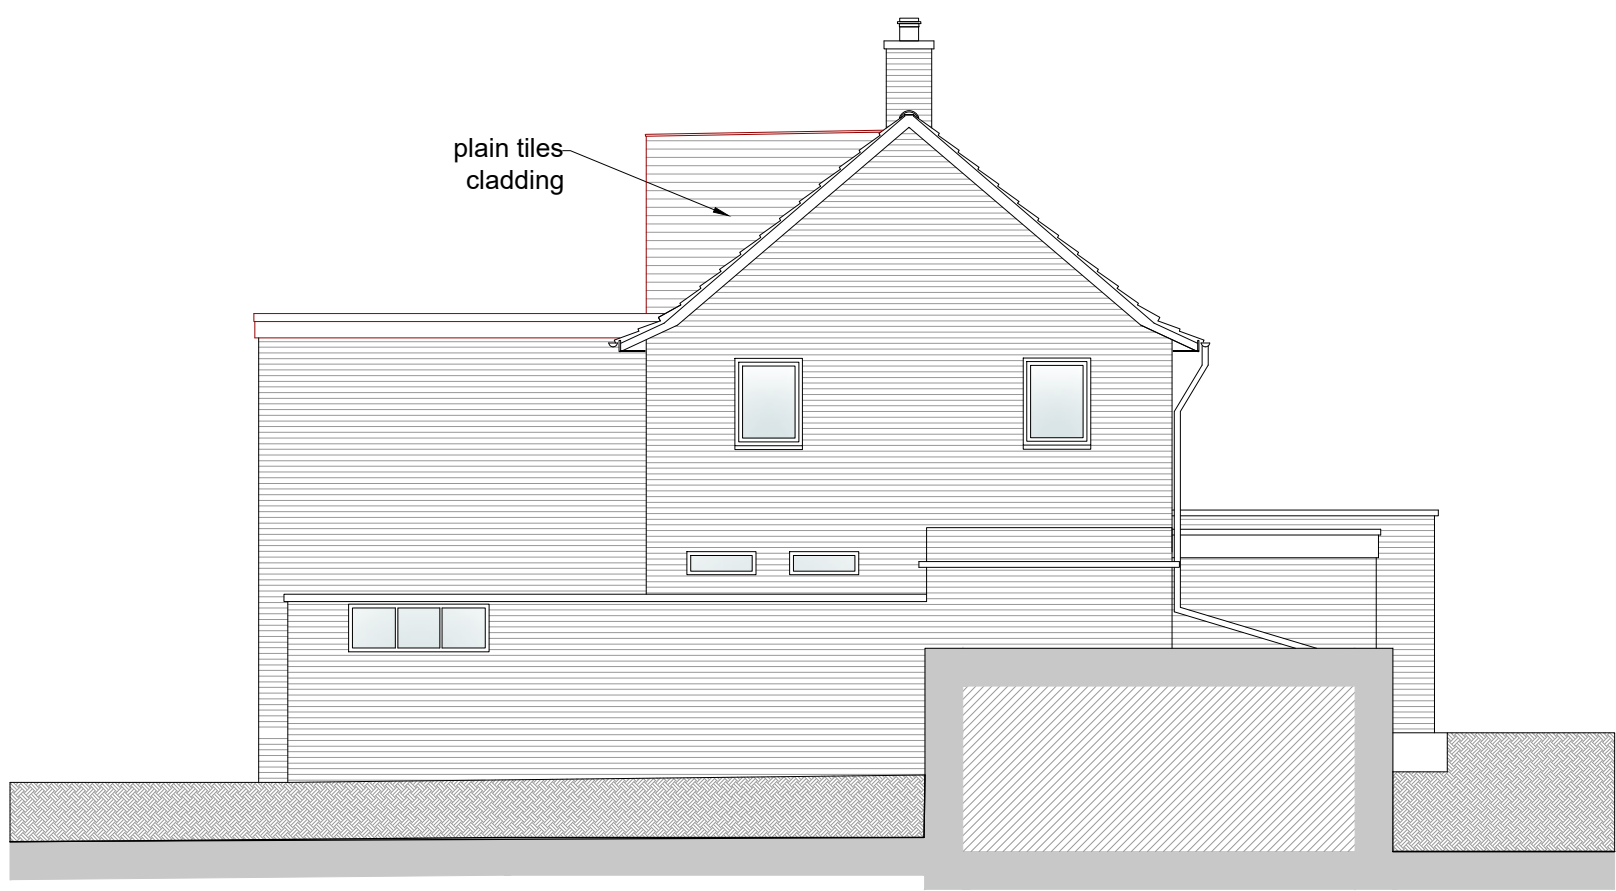


Left Sectional Elevation

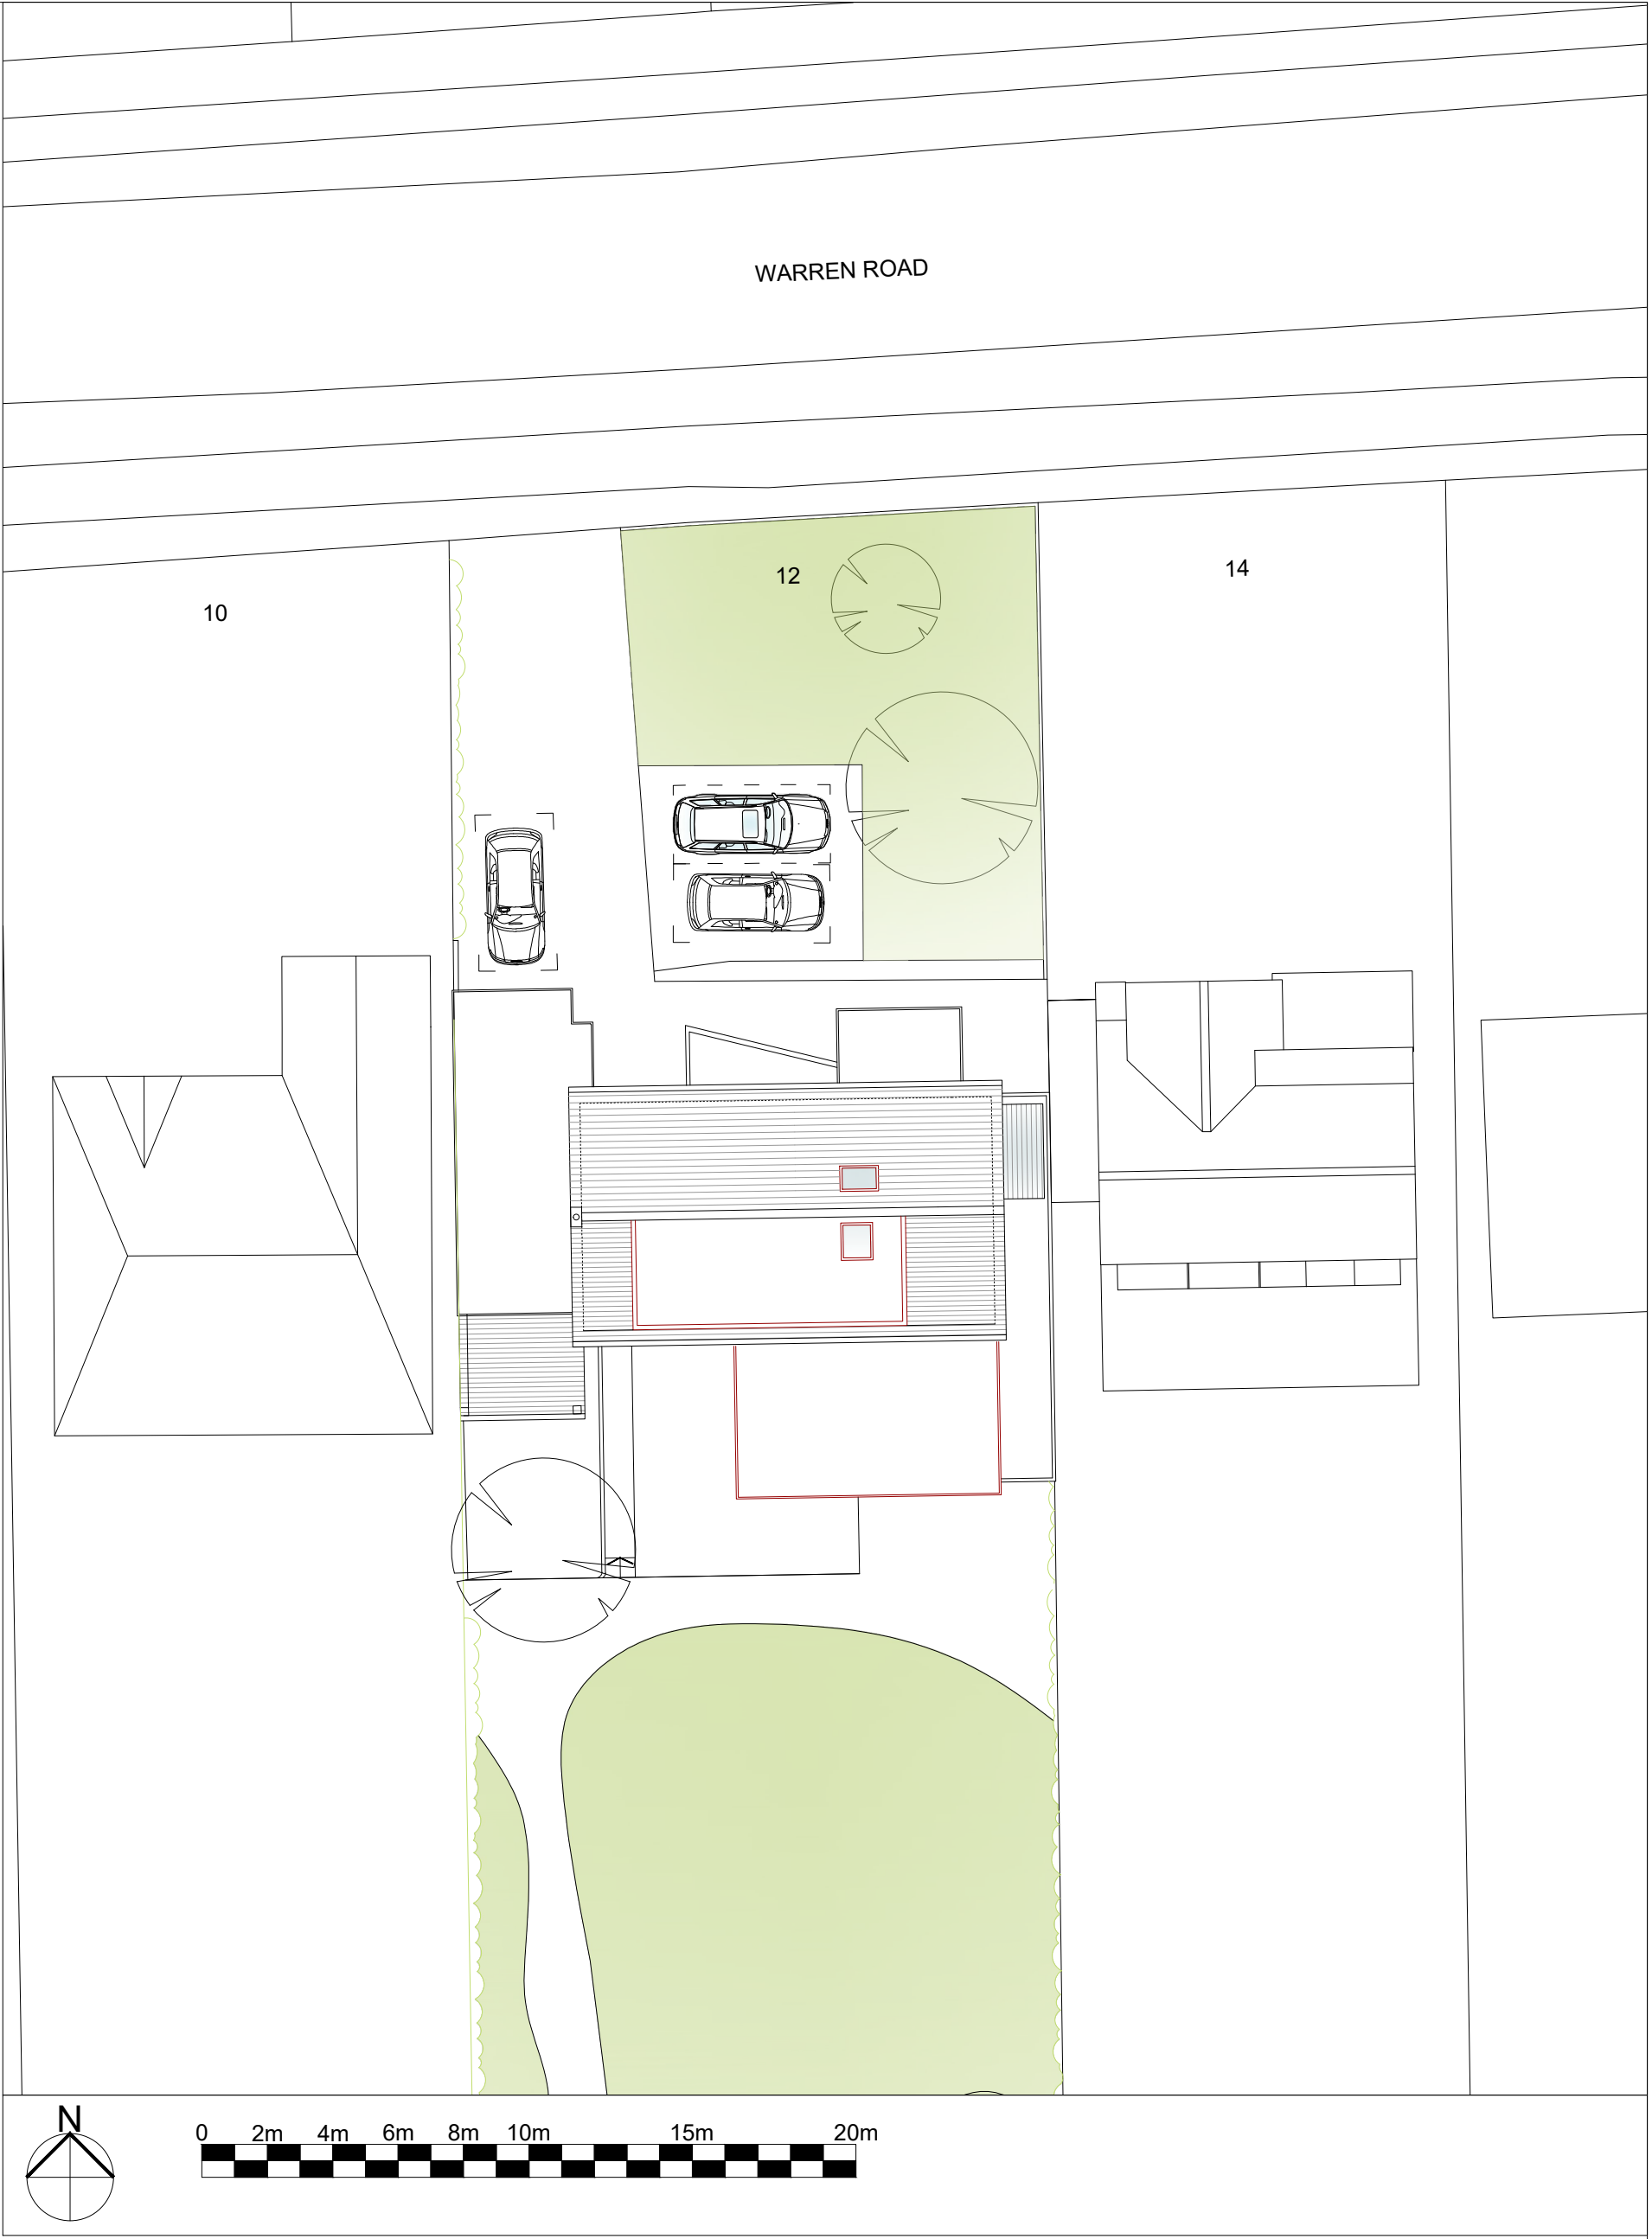


Site/Roof Plan 1:200

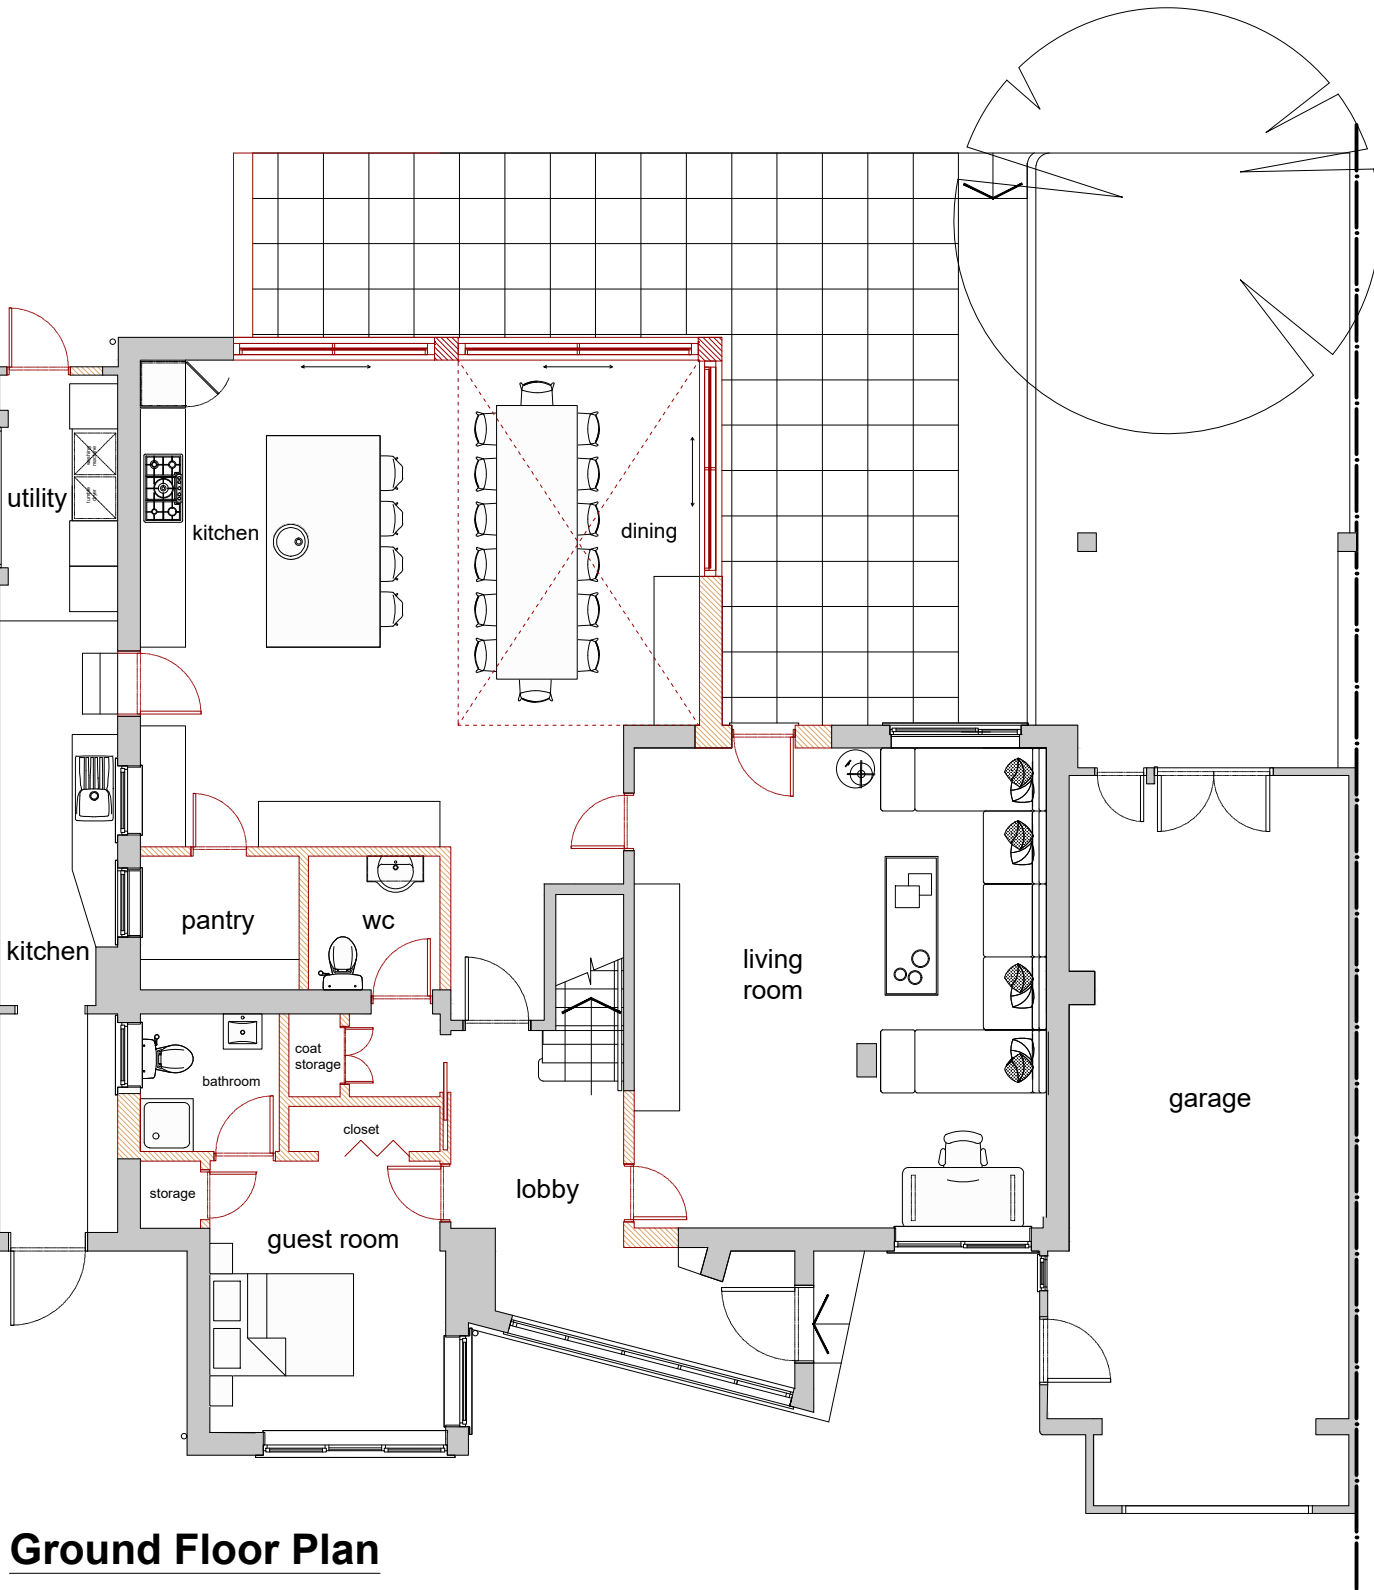

Ground Floor Plan

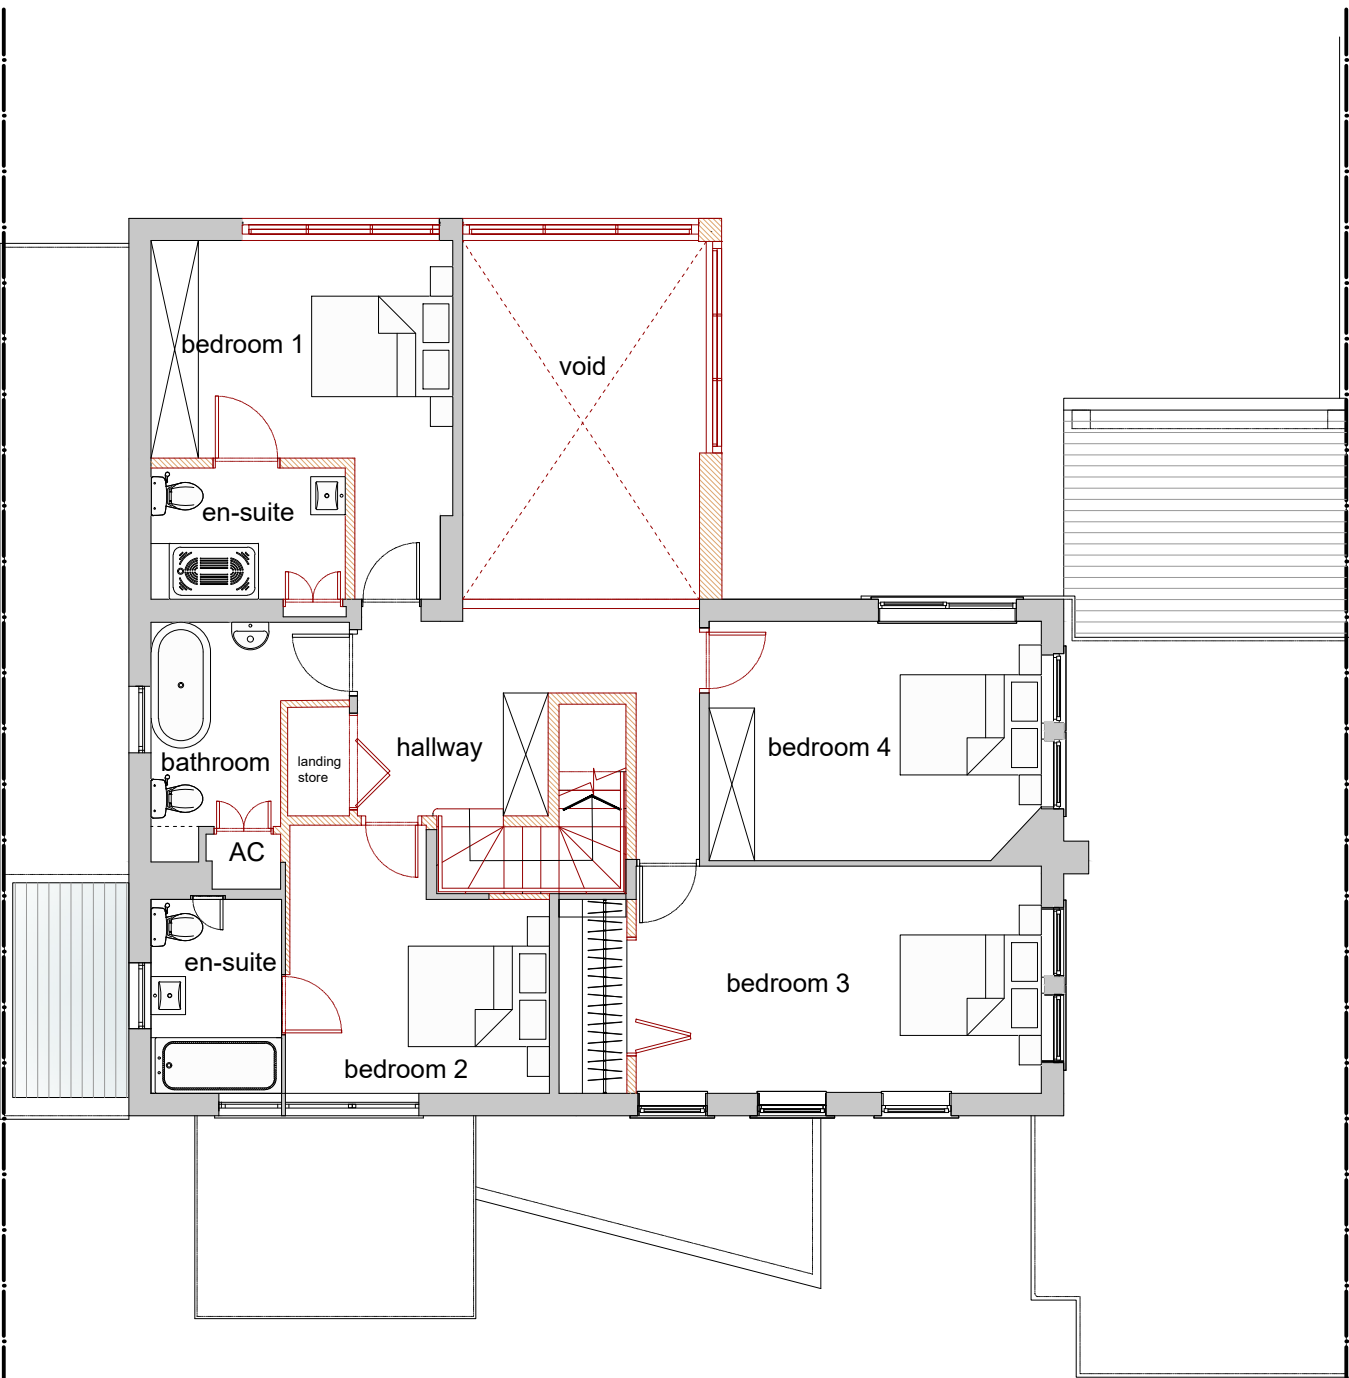

First Floor Plan

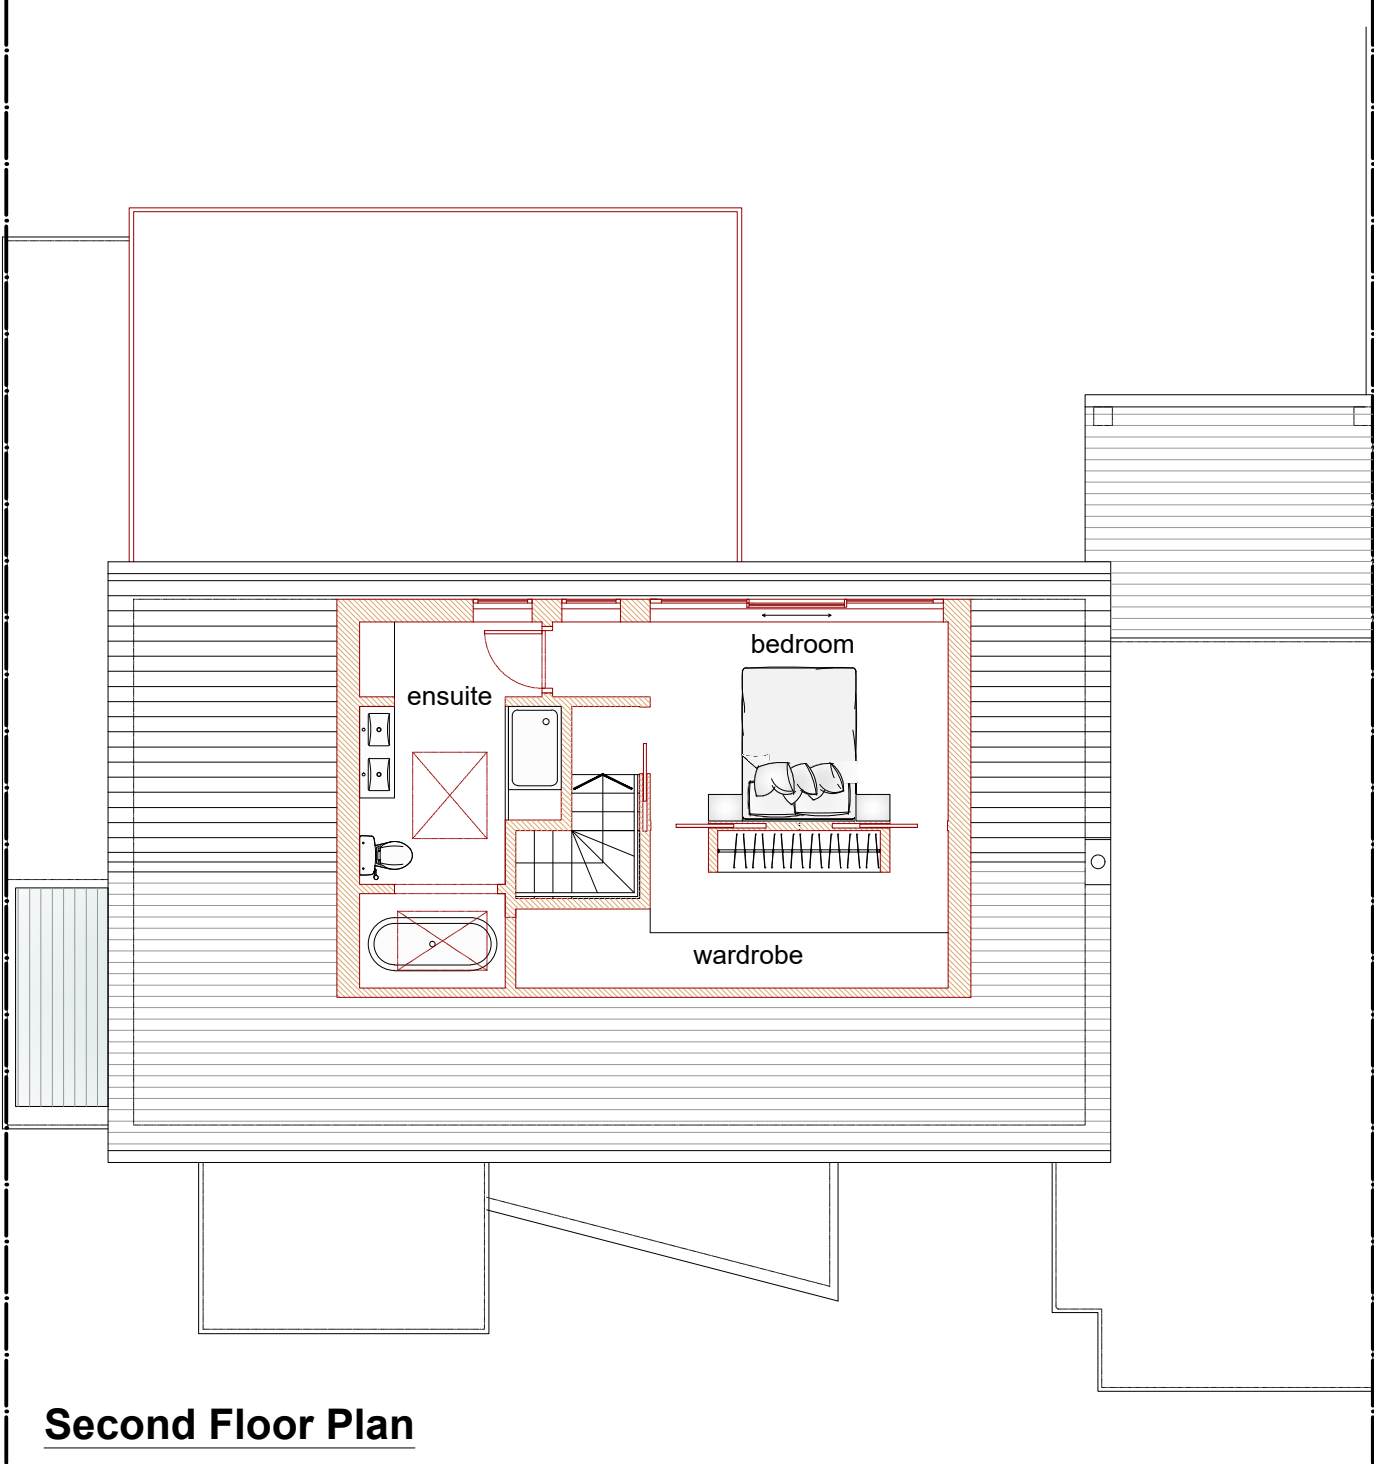

Second Floor Plan

G	Planning Issue	30/03/2023.
F	Planning Issue	26/01/2023.
E	Updated to clients comments	20/01/2023.
D	Updated to clients comments	18/01/2023.
C	Groundfloor Update	13/01/2023.
B	Project Update	03/01/2023.
A	Project Update	18/11/2022.

Rev	Description	Date
-----	-------------	------

Client
Wayne McLean

Project
12 Warren Road, Uxbridge
UB10 8AA

Description
Proposed Drawings

Copyright Noades Architects Limited ©

Scale@A1 1:100; 1:200	Drawn EMA	Date Nov' 22	Job No. 4223	Drawing No. P-003	Rev G
--------------------------	--------------	-----------------	-----------------	----------------------	----------



1 The Sportsman, Station Approach, Chorleywood, Hertfordshire. WD3 5NA 01923 634867 www.noadesarchitects.com