



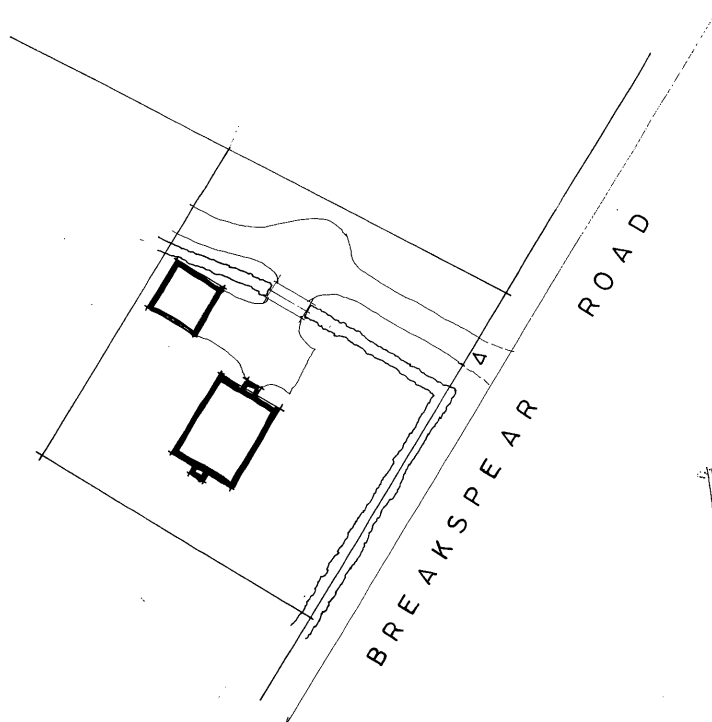

SITE PLAN

1:500

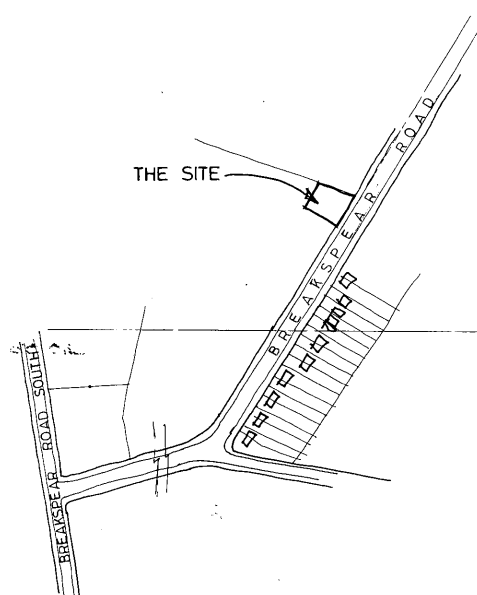

LOCATION PLAN

1:1250

LUTON BOROUGH OF HILLINGDON
RECEIVED
10 OCT 2006
PLANNING & TRANSPORTATION
GROUP

JOB TITLE: PROPOSED EXTENSION AND ALTERATIONS AT BRIAR COTTAGE, BREAKSPEAR ROAD, RUISLIP, MIDDX, HA4 7SE	SCALE: 1:500 & 1:1250	DRAWN: MOHAN	CLIENT: MR & MRS KEVIN PHILPOT	Manmohan S Nandhra Building Consultant 22 The Heights, Northolt, Middx, UB5 4BW Mobile: 07766335695
	DATE: MAY 2006	JOB No:	DRAWING TITLE: SITE LOCATION AND SITE PLAN	
	DRAWING No: BR / KP / P01	REV:		