
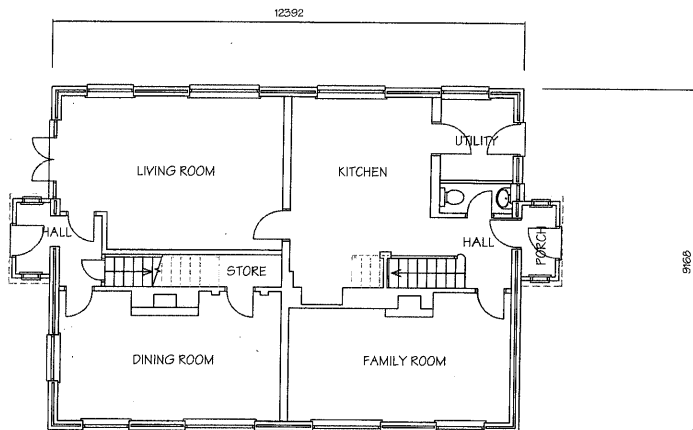


AREAS


	EXISTING	PROPOSED
GROUND FLOOR	117.01 M2	55.28 M2
FIRST FLOOR	113.85 M2	52.33 M2
TOTAL	230.85 M2	107.61 M2

INCREASE OF AREA BY 46.59%

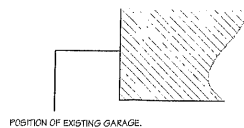

GROUND FLOOR PLAN

(EXISTING) AREA 117.1 M2

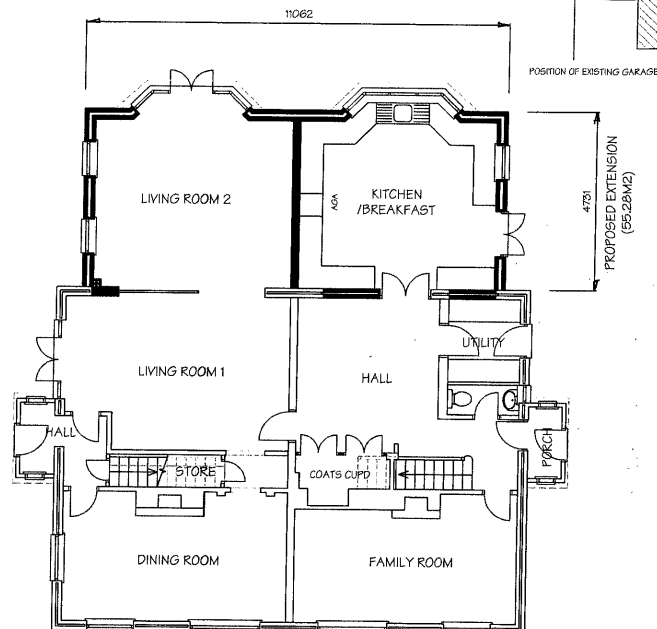

GROUND FLOOR PLAN

(PROPOSED) AREA OF PROPOSED EXTENSION 55.28 M2

LON BORO OF HILLINGDON
RECEIVED
10 OCT 2006
PLANNING & TRANSPORTATION
GROUP

JOB TITLE: PROPOSED EXTENSION AND ALTERATIONS AT BRIAR COTTAGE, BREAKSPEAR ROAD, RUISLIP, MIDDX, HA4 7SE	SCALE: 1 : 100	DRAWN: MOHAN		CLIENT: MR & MRS KEVIN PHILPOT	Manmohan S Nandhra Building Consultants 22 The Heights, Northolt, Middx, UB5 4BW Mobile : 07766335695
	DATE: MAY 2006	JOB No:			
	DRAWING No: BR / KP / P02		REV :	DRAWING TITLE : EXISTING / PROPOSED GROUND FLOOR PLANS	