


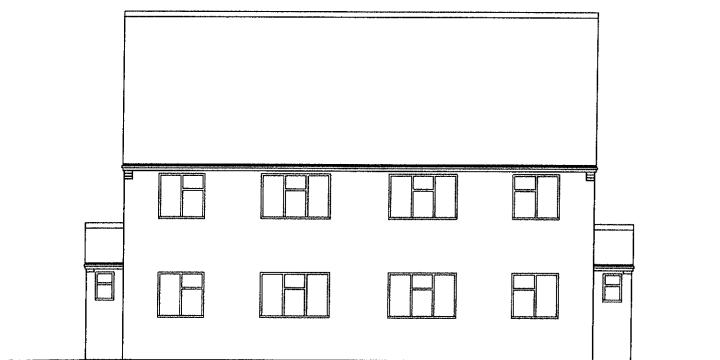

WEST ELEVATION

( PROPOSED )




WEST ELEVATION

( EXISTING )



SOUTH ELEVATION

( PROPOSED )

 

PROPOSED EXTENSION



SOUTH ELEVATION

( EXISTING )

|   |                           |              |                                   |                                                     |   |
|---|---------------------------|--------------|-----------------------------------|-----------------------------------------------------|---|
| JOB TITLE:<br>PROPOSED EXTENSION AND ALTERATIONS AT<br>BRIAR COTTAGE, BREAKSPEAR ROAD,<br>RUISLIP, MIDDLESEX, HA4 7SE | SCALE: 1 : 100            | DRAWN: MOHAN | CLIENT:<br>MR & MRS KEVIN PHILPOT | DRAWING TITLE:<br>EXISTING / PROPOSED<br>ELEVATIONS | Manmohan S Nandhra<br>Building Consultants<br>22 The Heights, Northolt, Middx,<br>UB5 4BW<br>Mobile : 07766335695 |
|   | DATE: MAY 2006            | JOB No:      |                                   |                                                     |   |
|   | DRAWING No: BR / KP / P05 | REV:         |                                   |                                                     |   |