



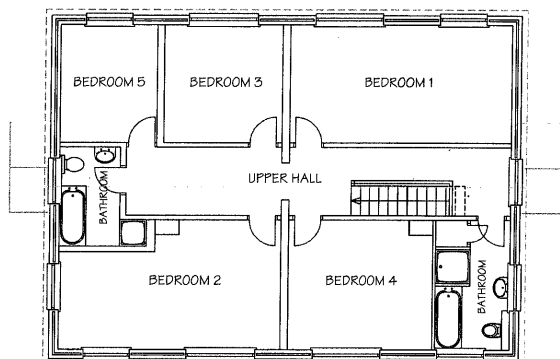

FIRST FLOOR PLAN

(EXISTING) AREA 113.85 M2

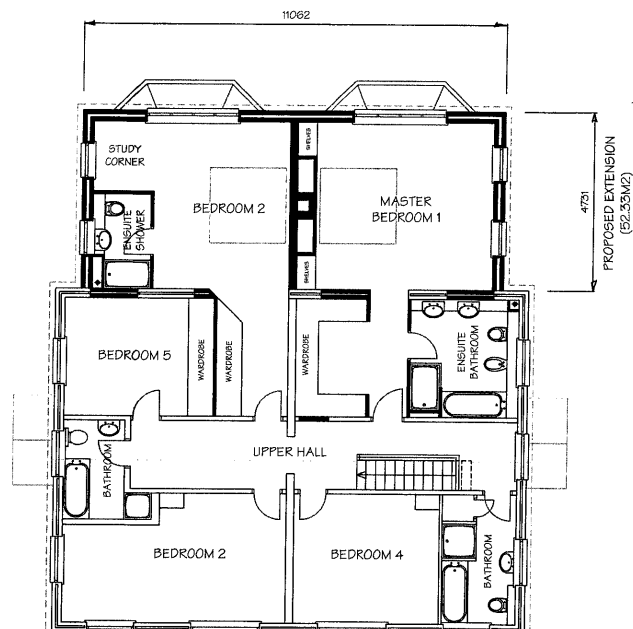

FIRST FLOOR PLAN

(PROPOSED) AREA OF PROPOSED EXTENSION 52.33 M2



JOB TITLE: PROPOSED EXTENSION AND ALTERATIONS AT BRIAR COTTAGE, BREAKSPEAR ROAD, RUISLIP, MIDDX, HA4 7SE	SCALE: 1 : 100	DRAWN: MOHAN	CLIENT: MR & MRS KEVIN PHILPOT	DRAWING TITLE: EXISTING / PROPOSED FIRST FLOOR PLANS	Manmohan S Nandhra Building Consultants 22 The Heights, Northolt, Middx, UB5 4BW Mobile : 07766335695
	DATE: MAY 2006	JOB No:			
	DRAWING No: BR / KP / P03	REV:			