

FRONT ELEVATION (Existing)



REAR ELEVATION (Existing)


dwg status:		
Home Planning Permission		
drawn by:	drawn date:	scale:
	SEP 2025	1:100
project title:		
158 NORTHWOOD WAY NORTHWOOD MIDDLESEX HA6 1RB		
dwg title:		
Single Storey Rear & Side Extension; Front Porch with Front Extended in Line with the Porch.		
dwg no:	NORTHWOOD-WAY-158-01	rev: D



RIGHT SIDE ELEVATION (Existing)




LEFT SIDE ELEVATION (Existing)

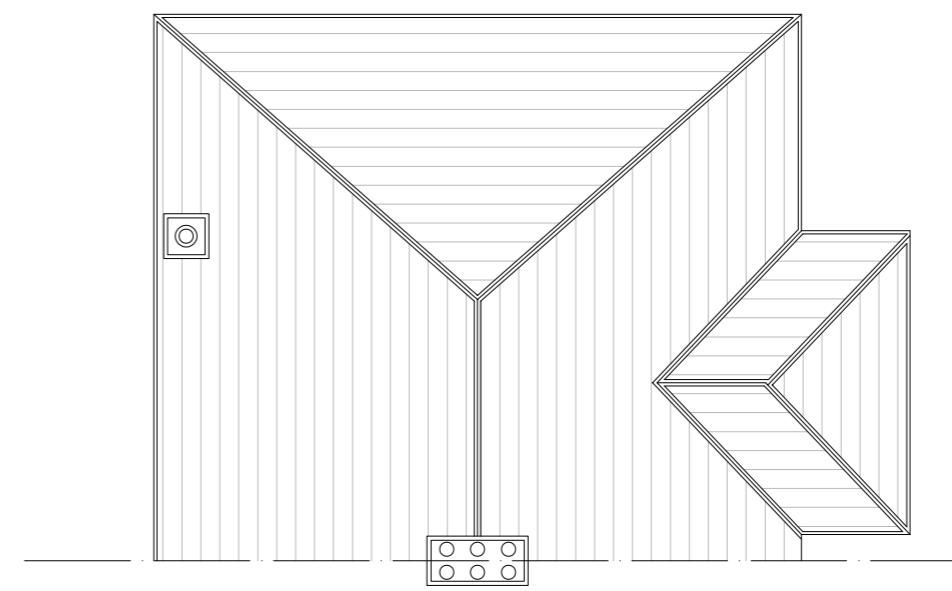


ROOF PLAN (Existing)  
Remain the Same


dwg status:		
Home Planning Permission		
drawn by:	drawn date:	scale:
	SEP 2025	1:100
project title:		
158 NORTHWOOD WAY NORTHWOOD MIDDLESEX HA6 1RB		
dwg title:		
Single Storey Rear & Side Extension; Front Porch with Front Extended in Line with the Porch.		
dwg no:	NORTHWOOD-WAY-158-02	rev: D

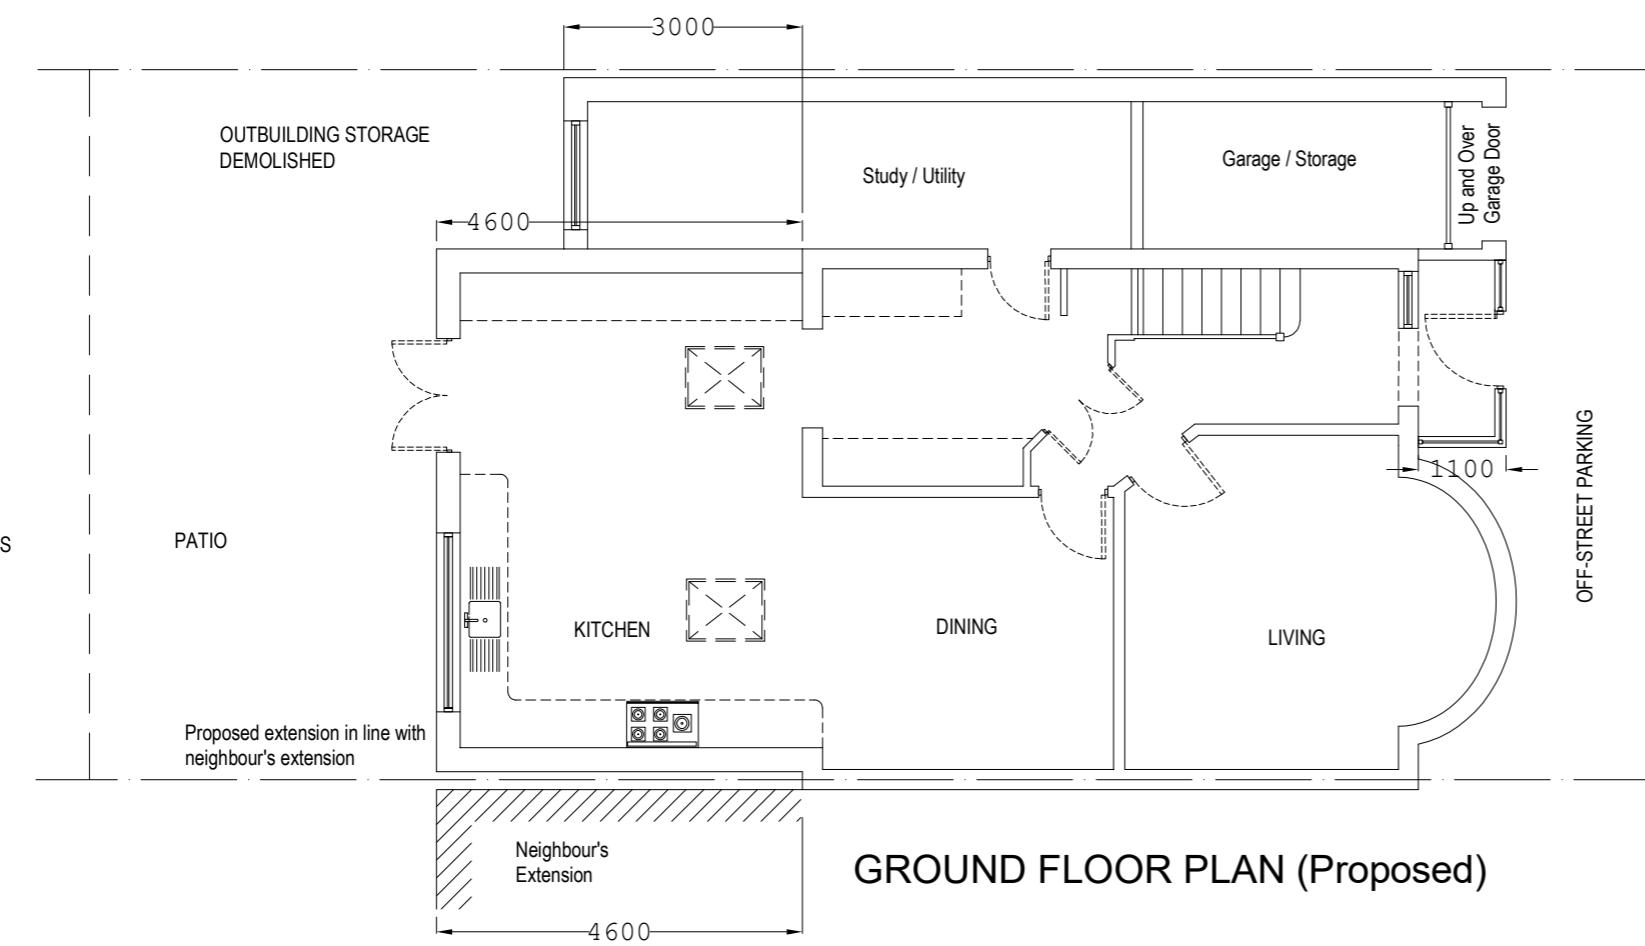

FRONT ELEVATION (Proposed)

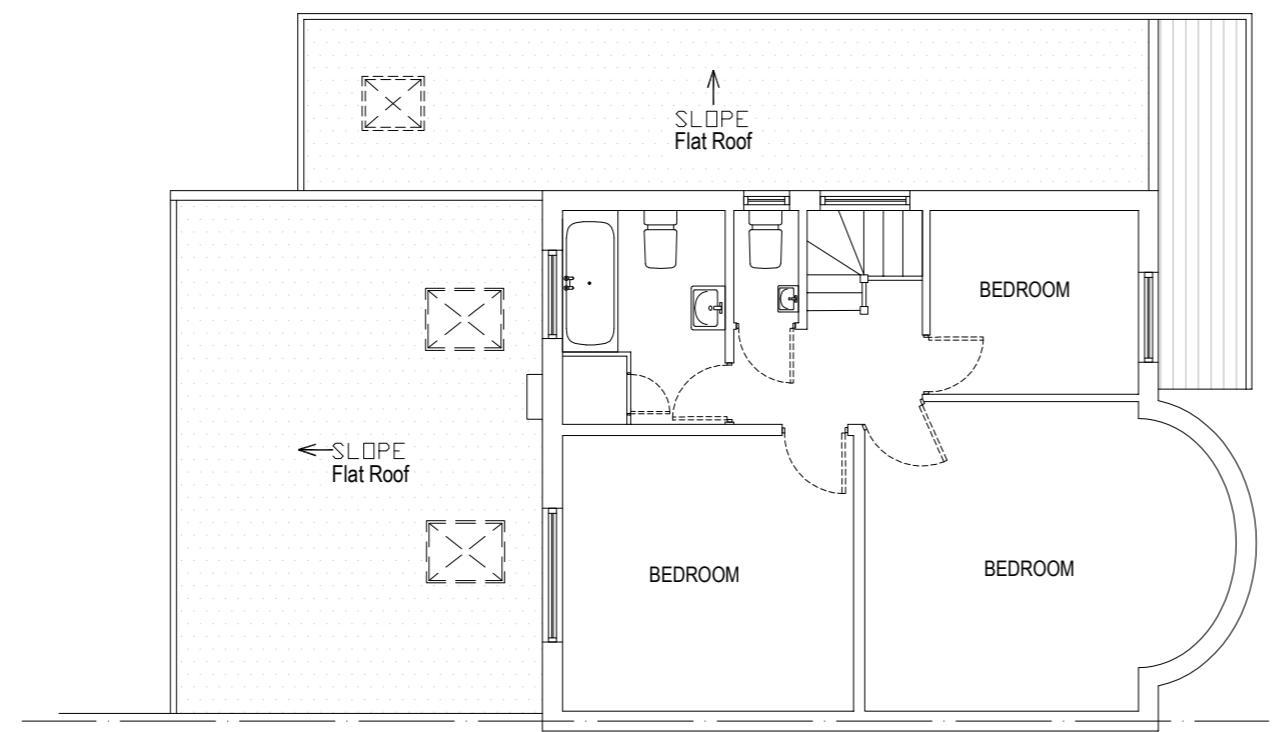


dwg status:		
Home Planning Permission		
drawn by:	drawn date:	scale:
	SEP 2025	1:100
project title:		
158 NORTHWOOD WAY NORTHWOOD MIDDLESEX HA6 1RB		
dwg title:		
Single Storey Rear & Side Extension; Front Porch with Front Extended in Line with the Porch.		
dwg no:	NORTHWOOD-WAY-158-03	rev: D

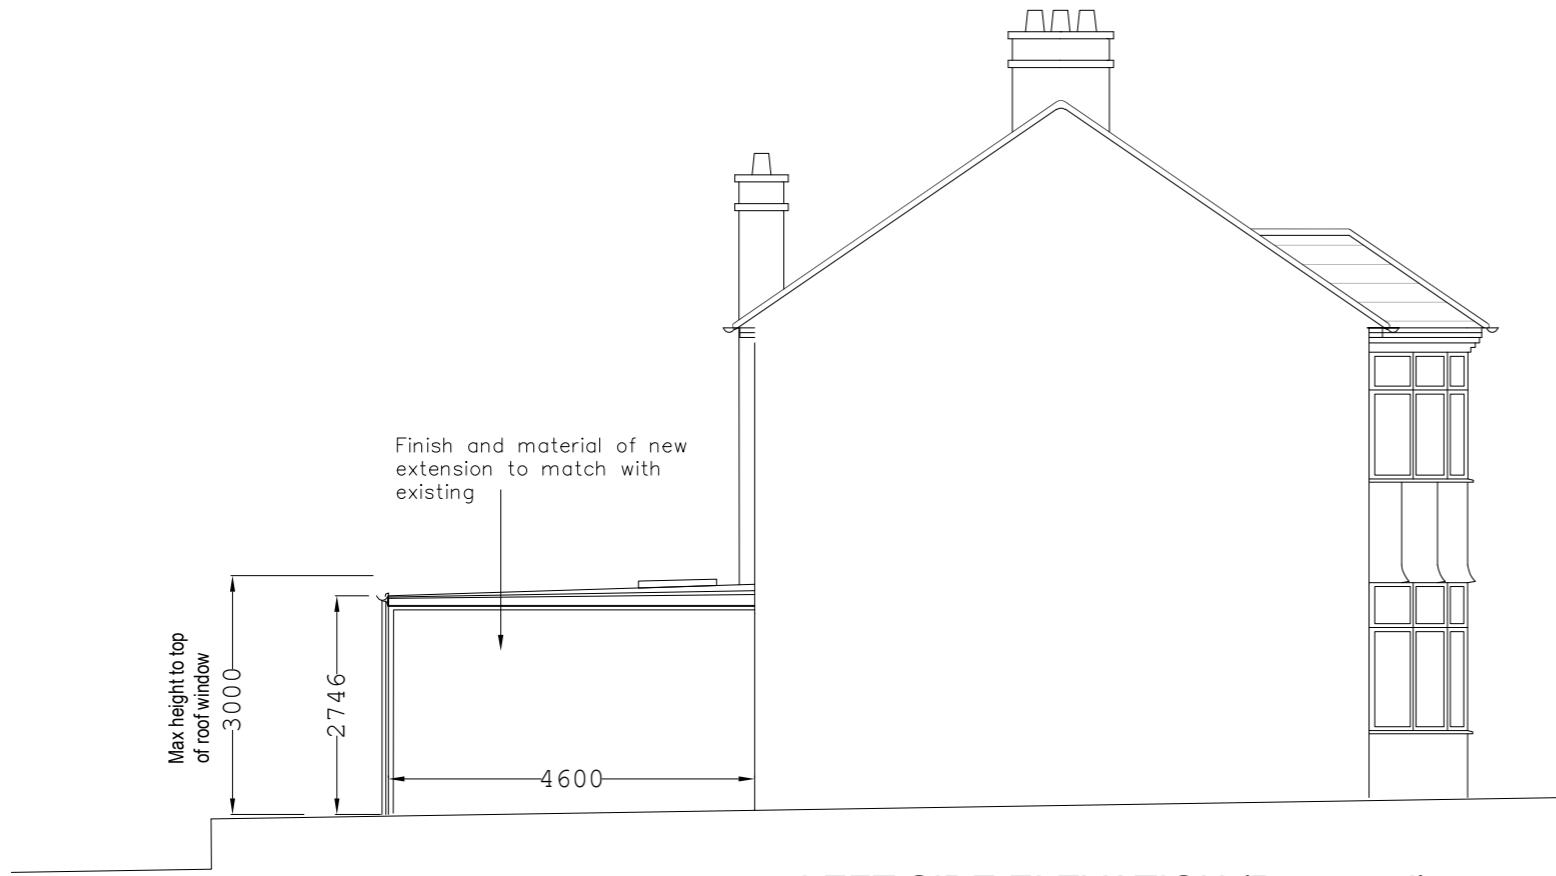

LEFT SIDE ELEVATION (Proposed)



REAR ELEVATION (Proposed)

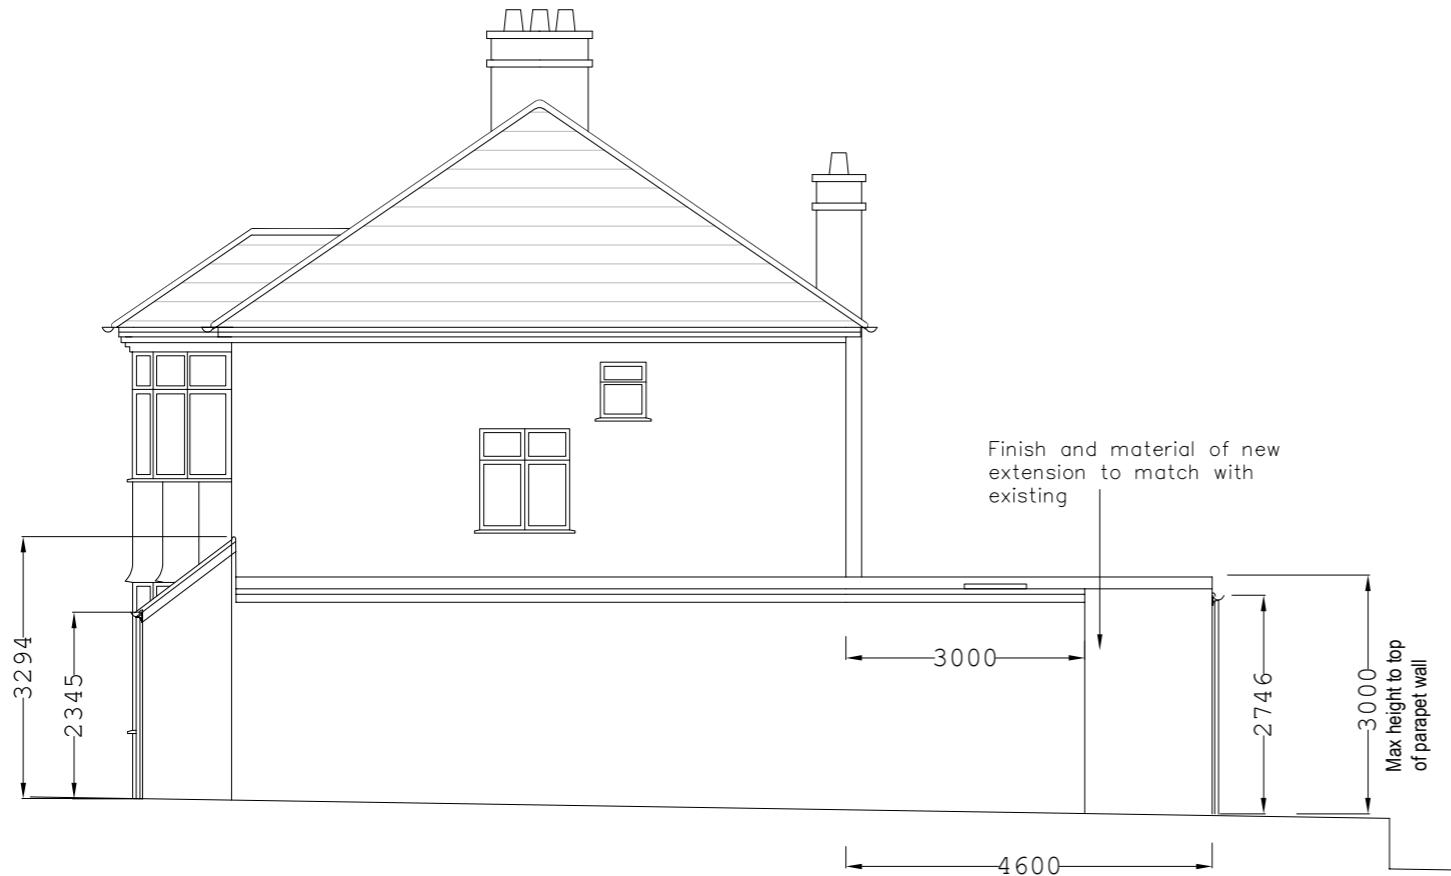

RIGHT SIDE ELEVATION (Proposed)

dwg status:	Home Planning Permission					
drawn by:	drawn date:	scale:				
SEP 2025 1:100						
project title:	158 NORTHWOOD WAY NORTHWOOD MIDDLESEX HA6 1RB					
dwg title:						
Single Storey Rear & Side Extension; Front Porch with Front Extended in Line with the Porch.						
dwg no:	NORTHWOOD-WAY-158-04					
rev:	D					