






dwg status: Home Planning Permission		
drawn by:	drawn date:	scale:
SEP 2025	1:100	
project title:		
158 NORTHWOOD WAY NORTHWOOD MIDDLESEX HA6 1RB		
dwg title:		
Single Storey Rear & Side Extension; Front Porch with Front Extended in Line with the Porch.		
dwg no: NORTHWOOD-WAY-158-01		rev: D

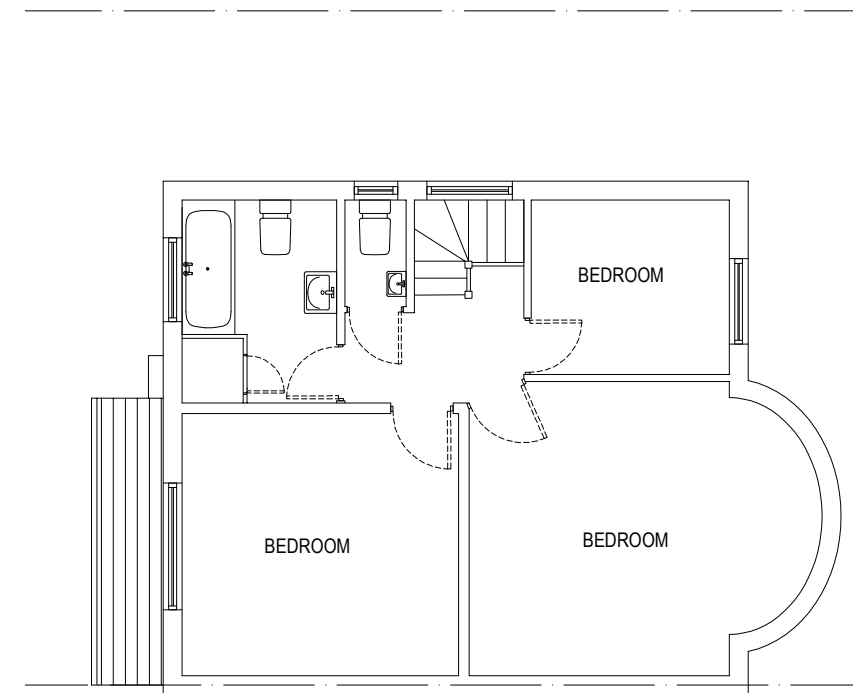

RIGHT SIDE ELEVATION (Existing)

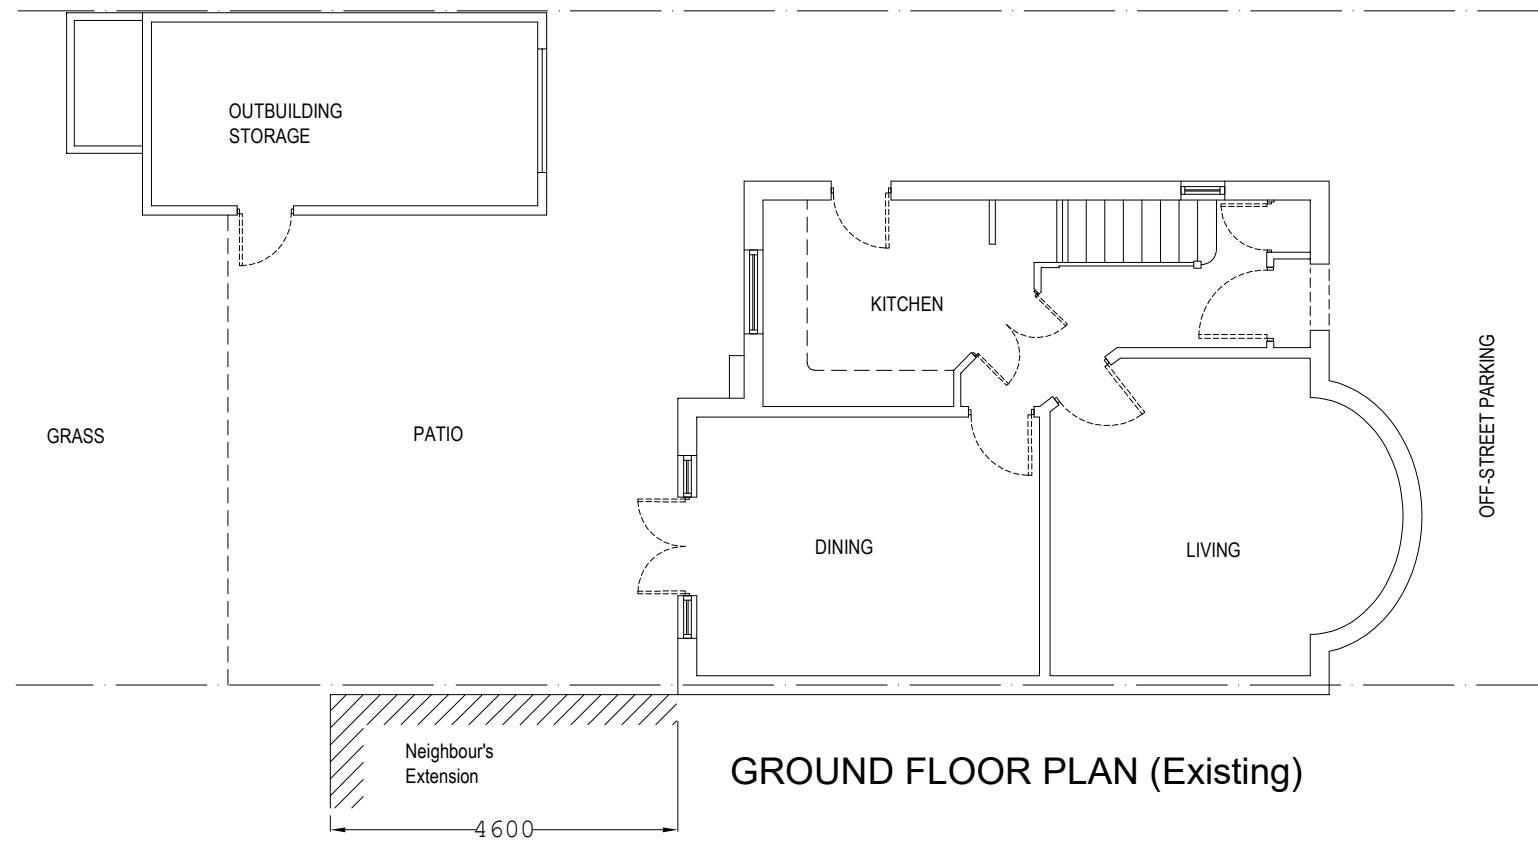


LEFT SIDE ELEVATION (Existing)

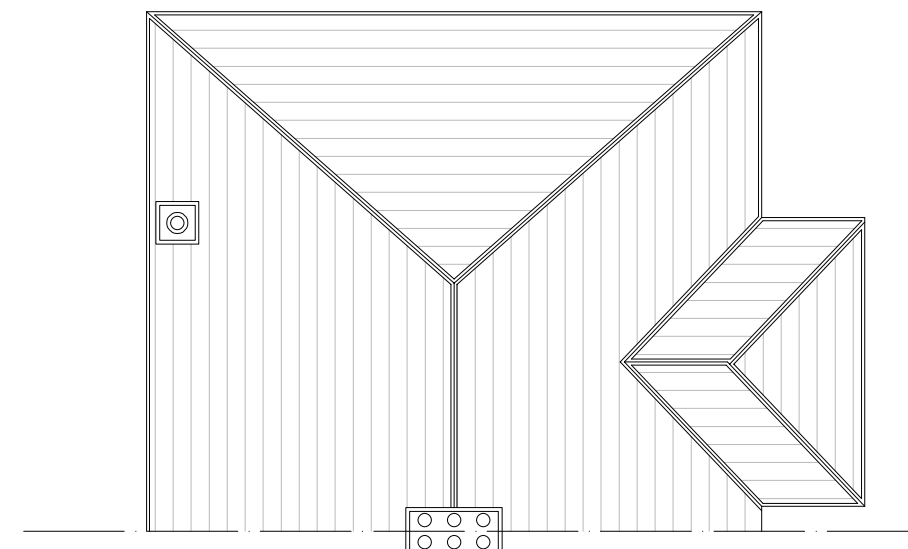


ROOF PLAN (Existing)
Remain the Same

dwg status: Home Planning Permission		
drawn by:	drawn date:	scale:
	SEP 2025	1:100
project title:		
158 NORTHWOOD WAY NORTHWOOD MIDDLESEX HA6 1RB		
dwg title:		
Single Storey Rear & Side Extension; Front Porch with Front Extended in Line with the Porch.		
dwg no: NORTHWOOD-WAY-158-02		rev: D

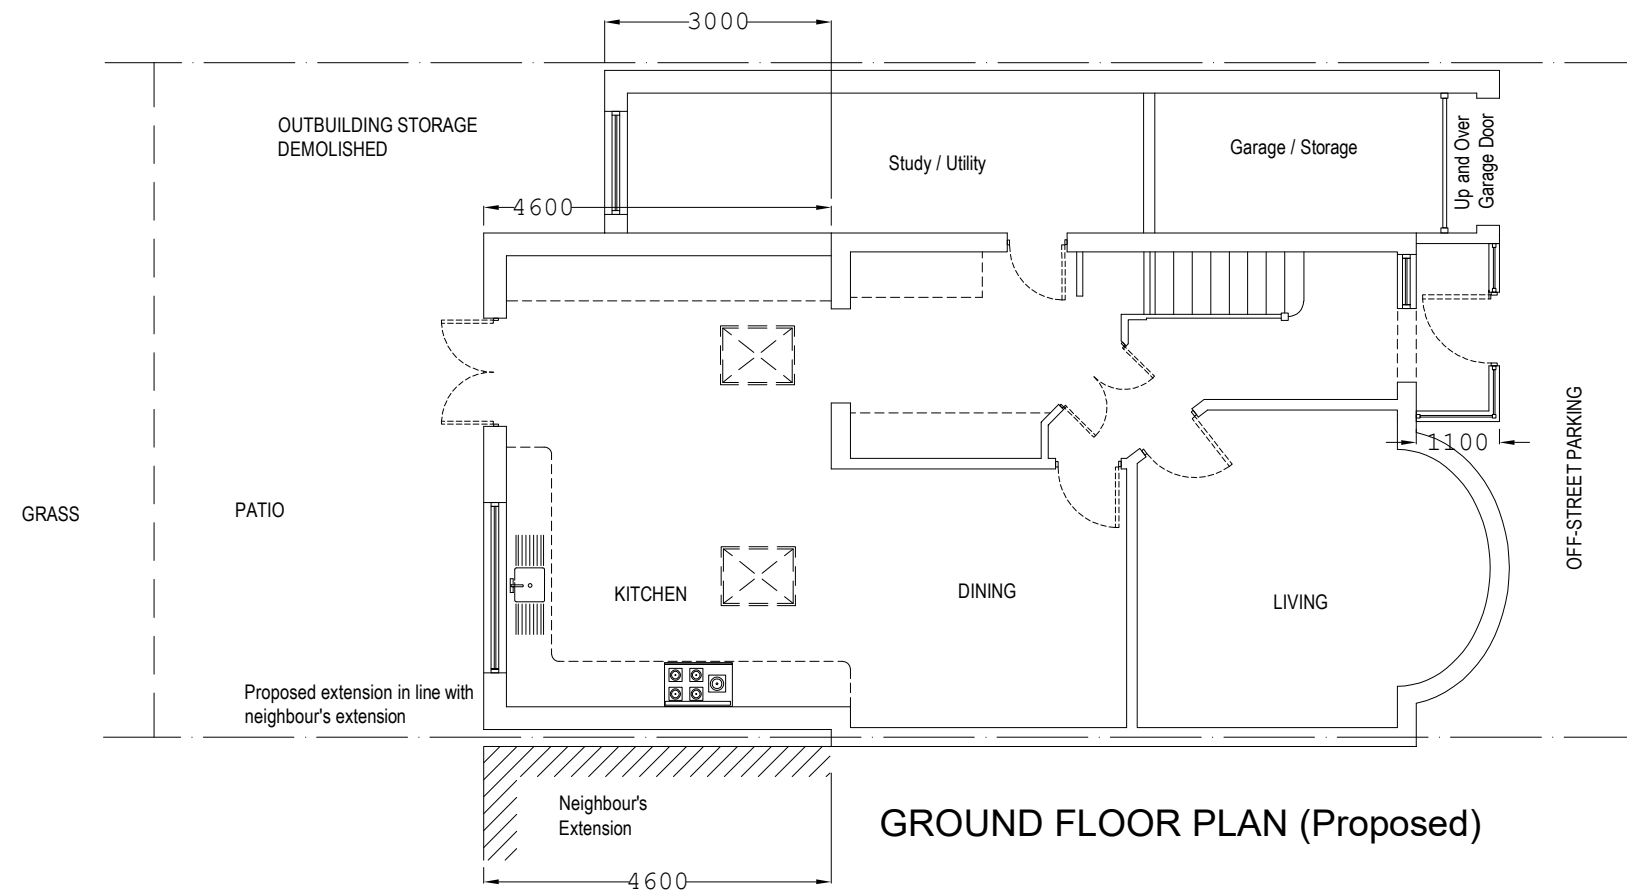

GROUND FLOOR PLAN (Proposed)

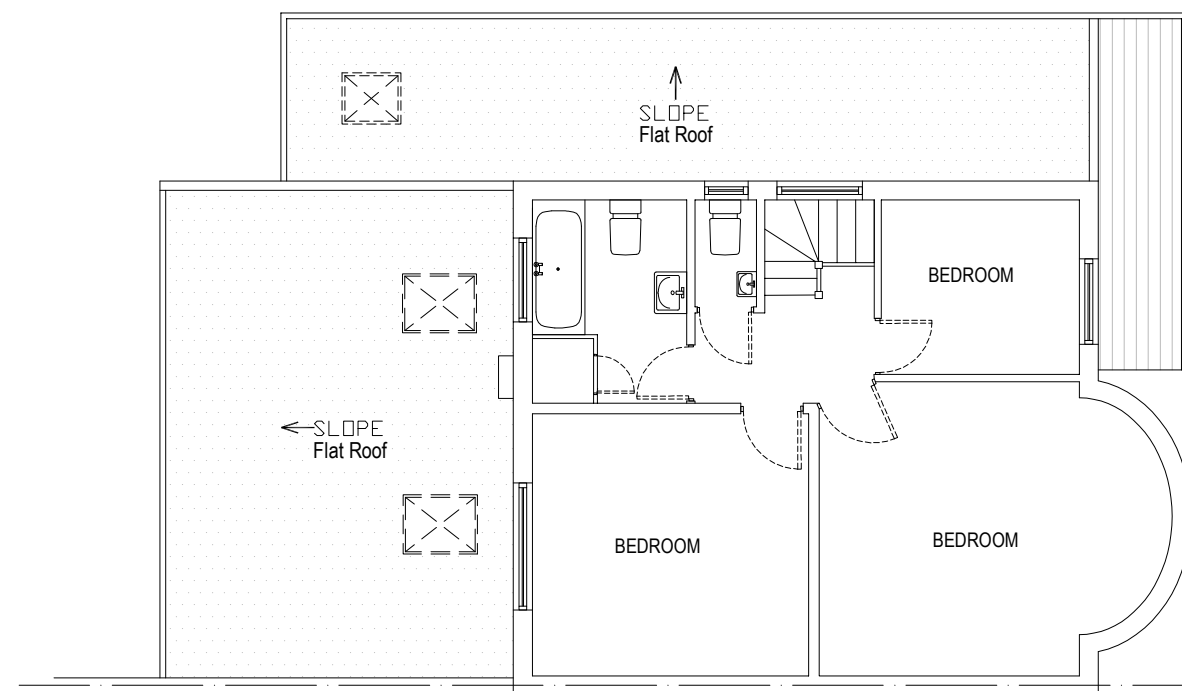


FIRST FLOOR PLAN (Proposed)



FRONT ELEVATION (Proposed)


dwg status: Home Planning Permission		
drawn by:	drawn date:	scale:
	SEP 2025	1:100
project title: 158 NORTHWOOD WAY NORTHWOOD MIDDLESEX HA6 1RB		
dwg title: Single Storey Rear & Side Extension; Front Porch with Front Extended in Line with the Porch.		
dwg no: NORTHWOOD-WAY-158-03		rev: D

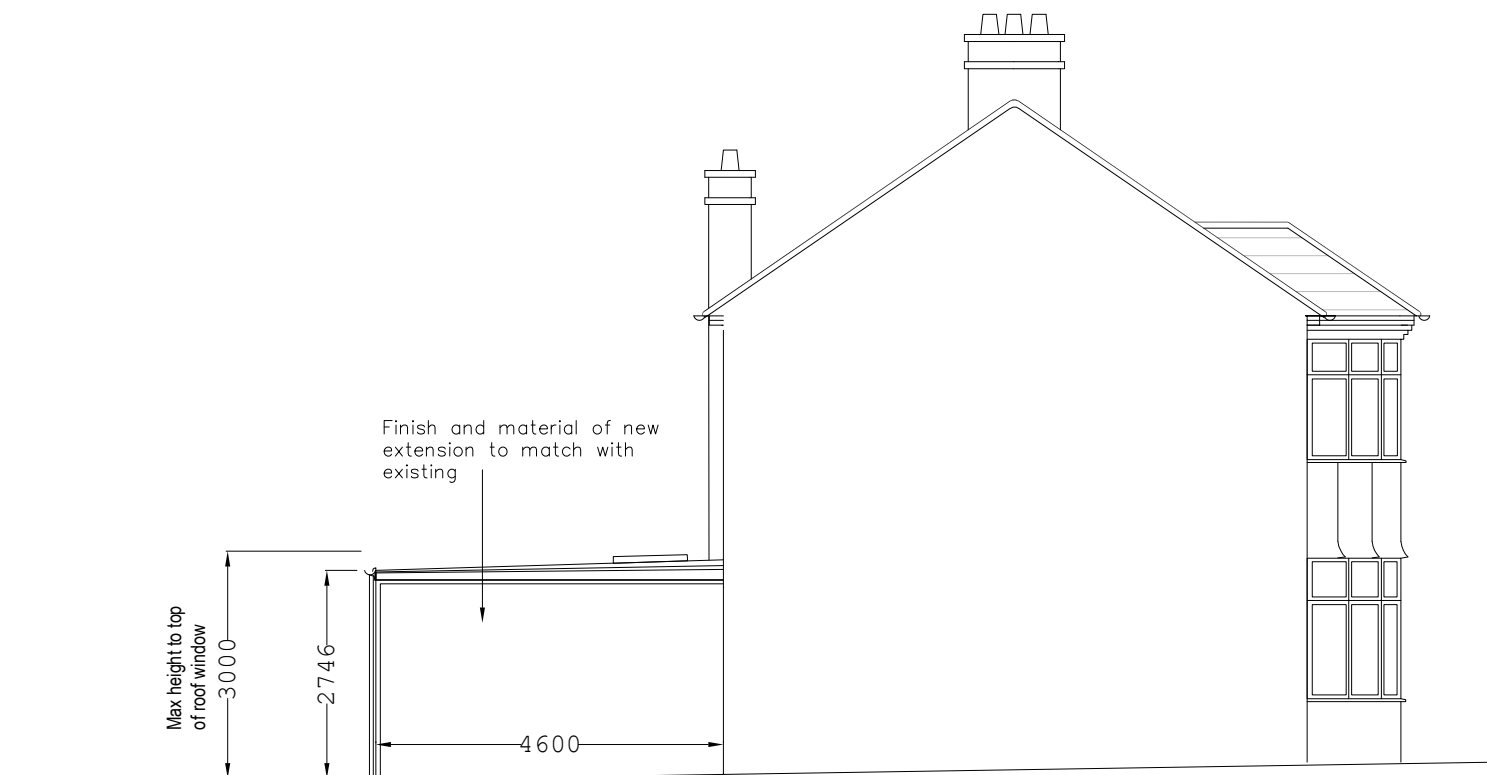

LEFT SIDE ELEVATION (Proposed)





REAR ELEVATION (Proposed)

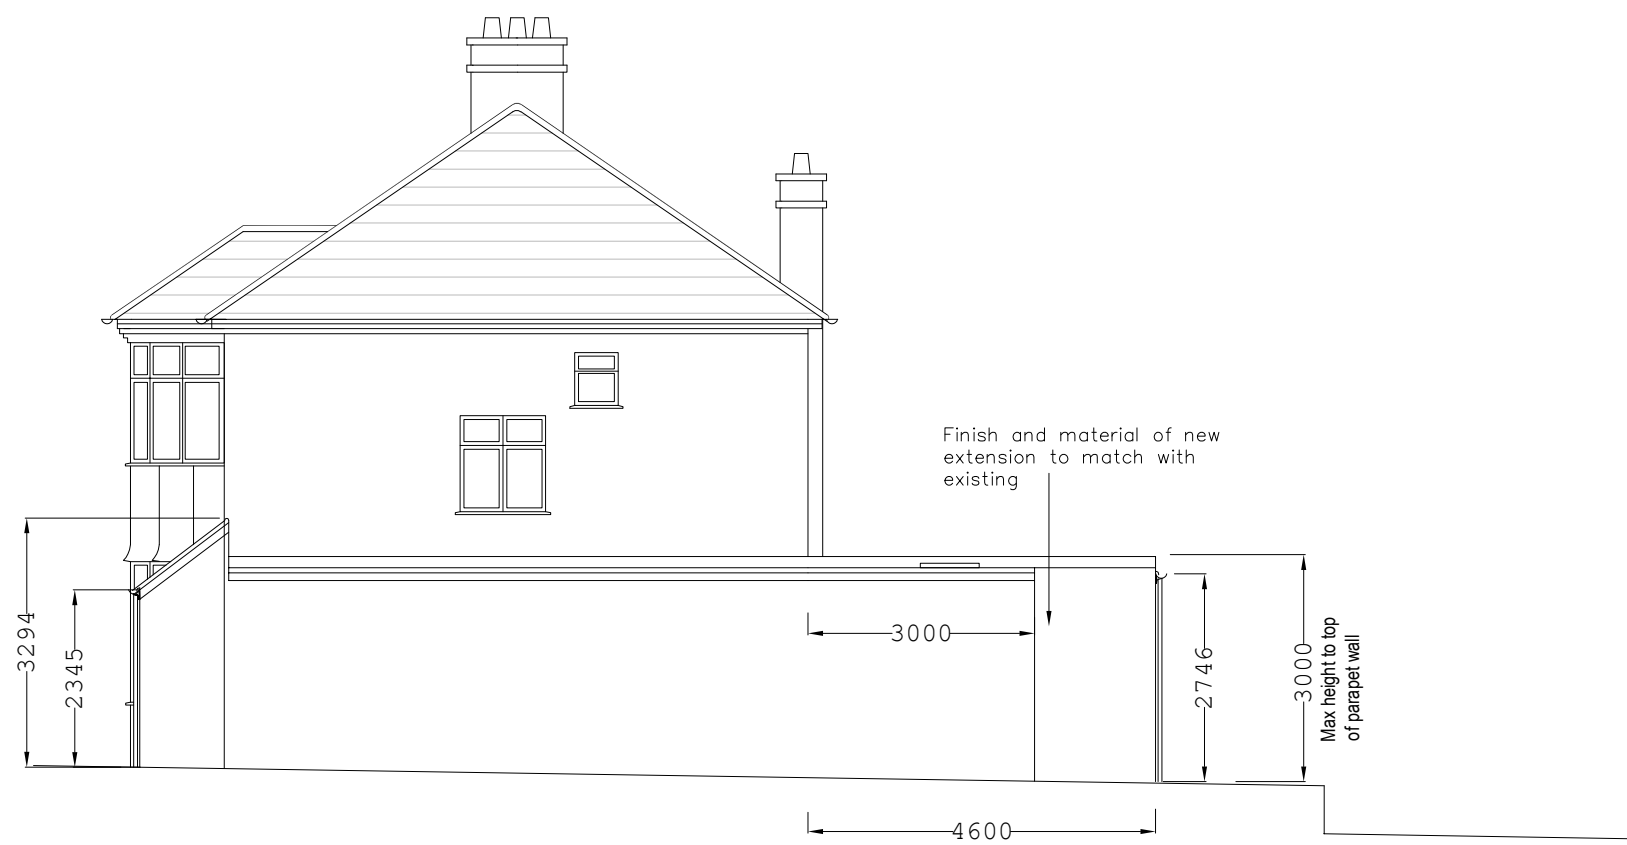

RIGHT SIDE ELEVATION (Proposed)

dwg status: Home Planning Permission		
drawn by:	drawn date:	scale:
	SEP 2025	1:100
project title:		
158 NORTHWOOD WAY NORTHWOOD MIDDLESEX HA6 1RB		
dwg title:		
Single Storey Rear & Side Extension; Front Porch with Front Extended in Line with the Porch.		
dwg no:	rev:	
NORTHWOOD-WAY-158-04	D	

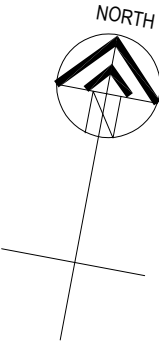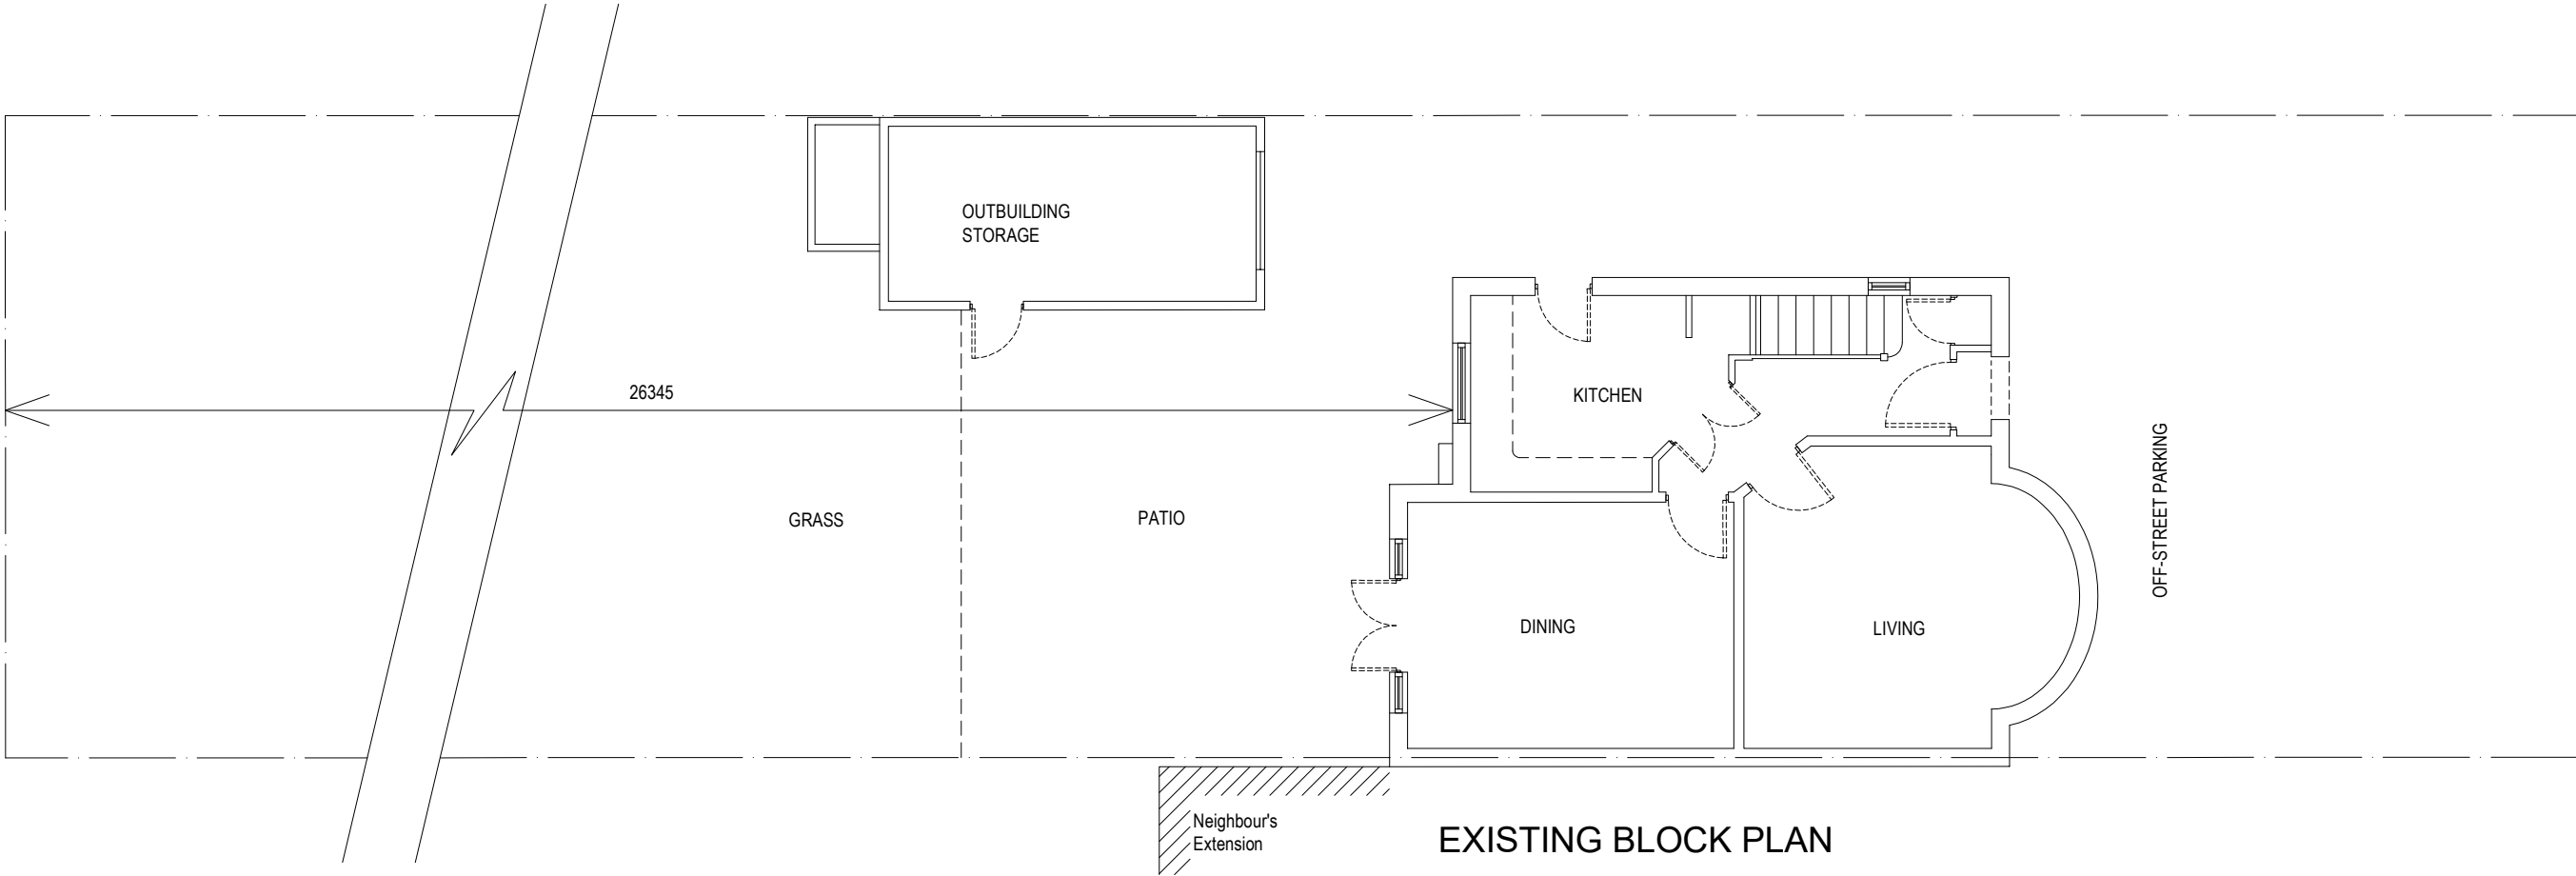

dwg status:			Home Planning Permission		
drawn by:		drawn date:		scale:	
		SEP 2025		1:100	
project title:					
158 NORTHWOOD WAY NORTHWOOD MIDDLESEX HA6 1RB					
dwg title:					
Single Storey Rear & Side Extension; Front Porch with Front Extended in Line with the Porch.					
dwg no: NORTHWOOD-WAY-158-05				rev: D	