



GROUND FLOOR

TOTAL AREA : 55.87 sqm.

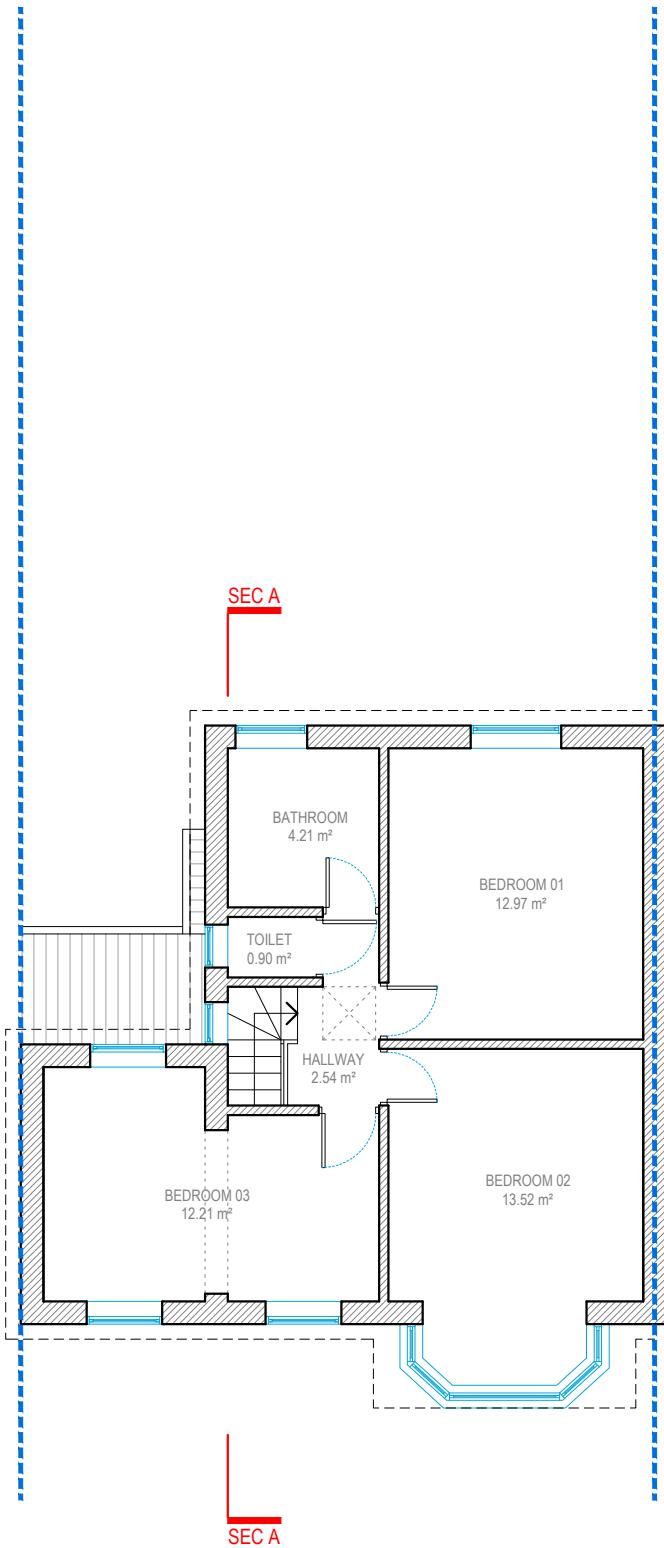


FIRST FLOOR

TOTAL AREA : 50.02 sqm.

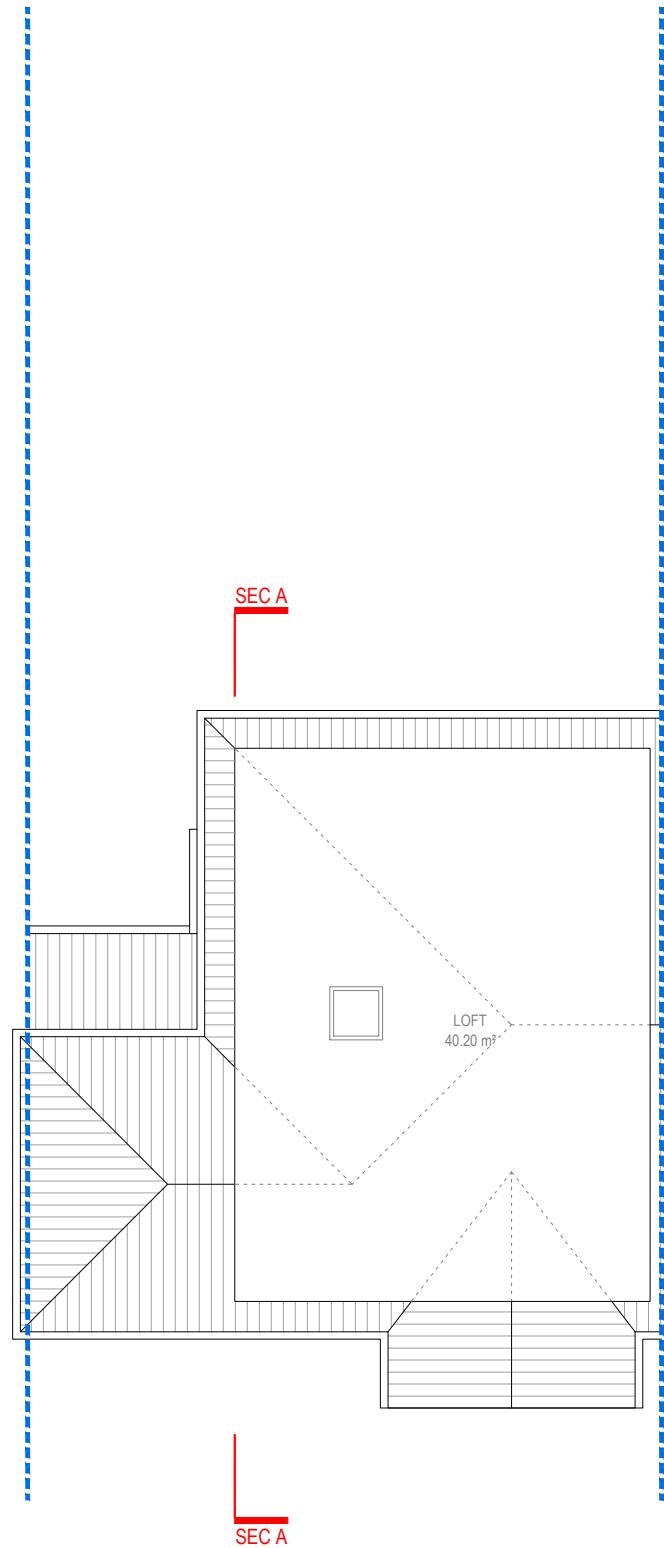

LOFT FLOOR

TOTAL AREA : 40.20 sqm

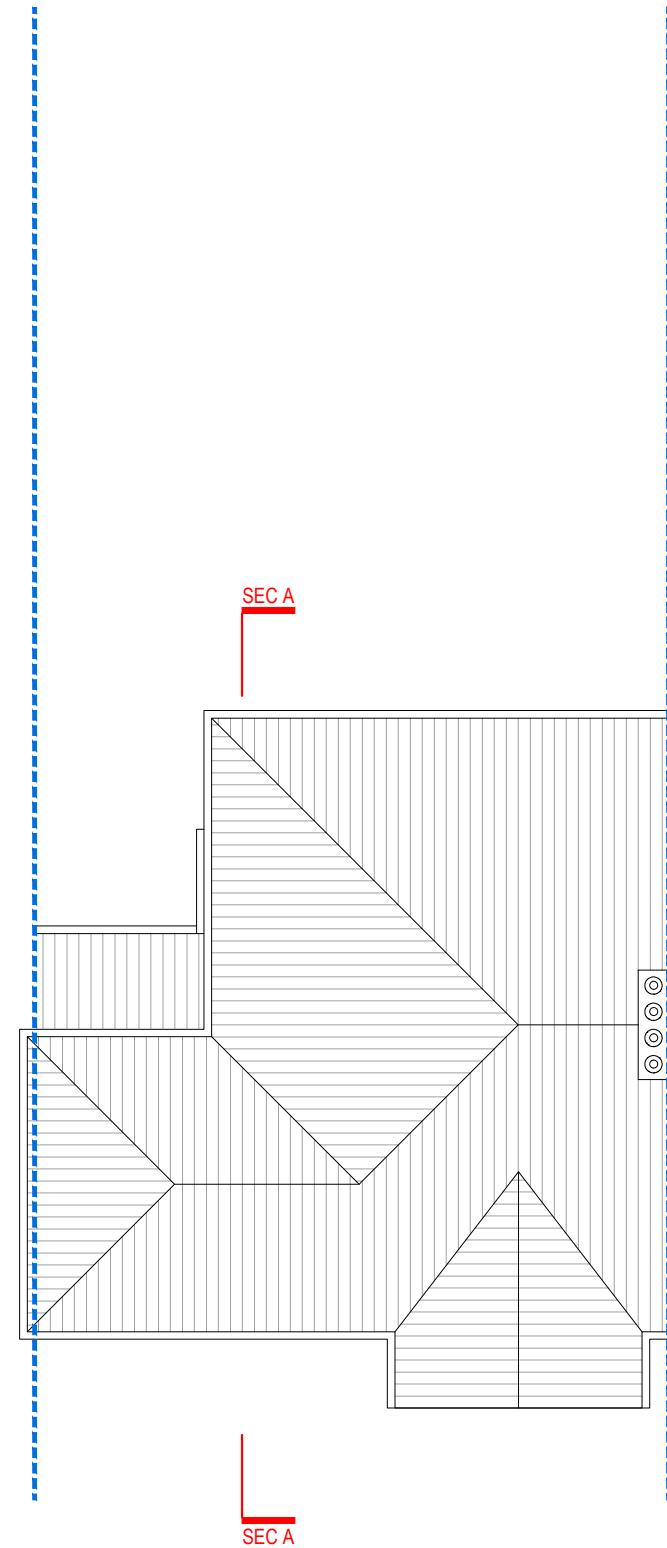

ROOF PLAN

| | | |
|------------|---------------------------------------|-------|
| REFERENCE: | 12 CHURCH ROAD, NORTHWOOD HA6 1AS, UK | |
| TITLE: | EXISTING DRAWINGS FLOOR PLANS | |
| PROJECT No | 2238 | DATE: |
| 2024-06-20 | | |
| SHEET No | E 01 | |



0 1 2 5m scale 1:100 @A3


NOTES:

DRAWN BY


EDITED BY




FRONT ELEVATION

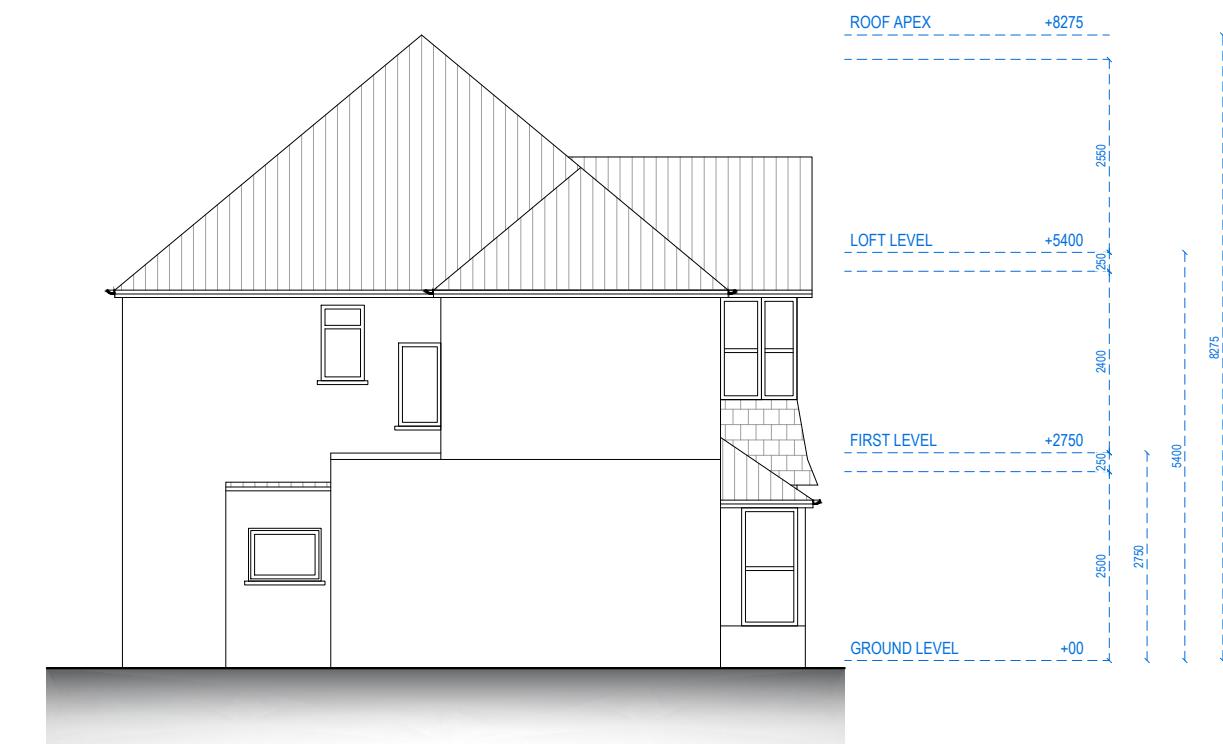


LEFT SIDE ELEVATION

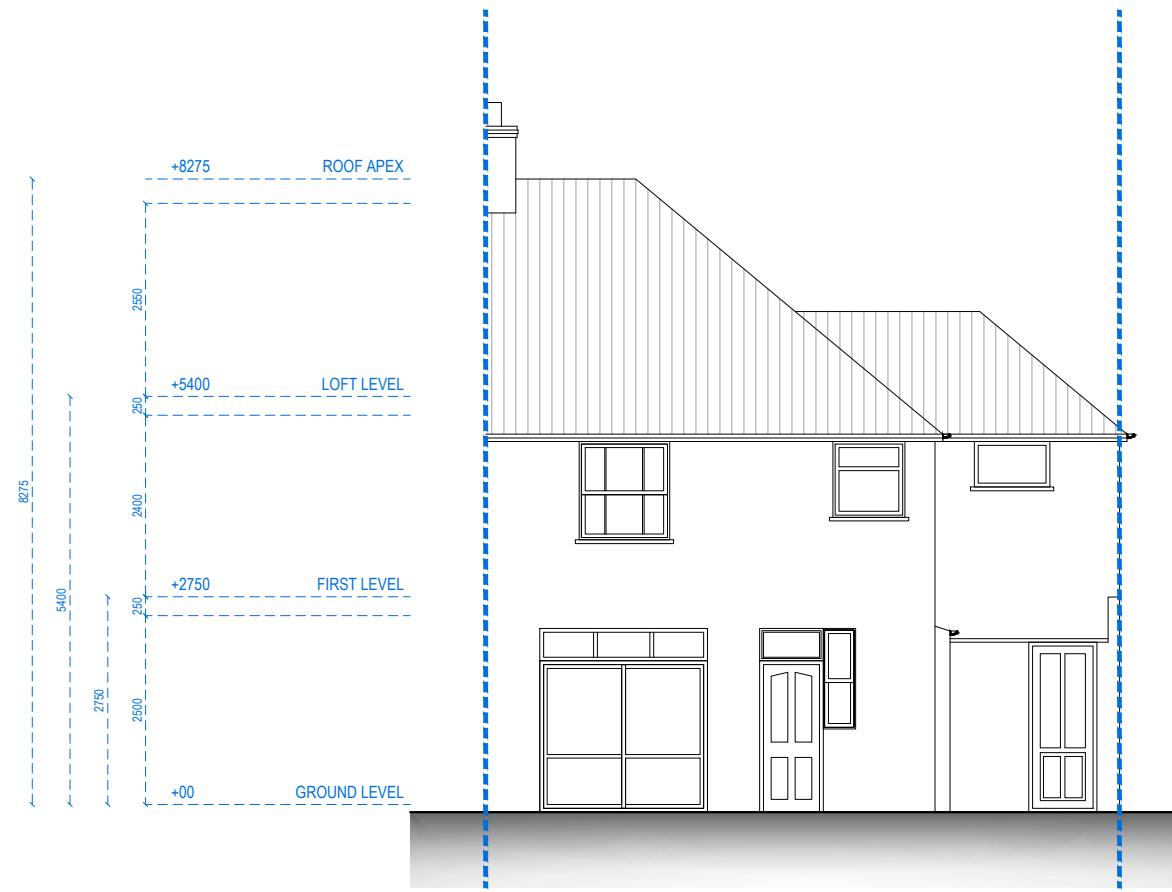

REAR ELEVATION

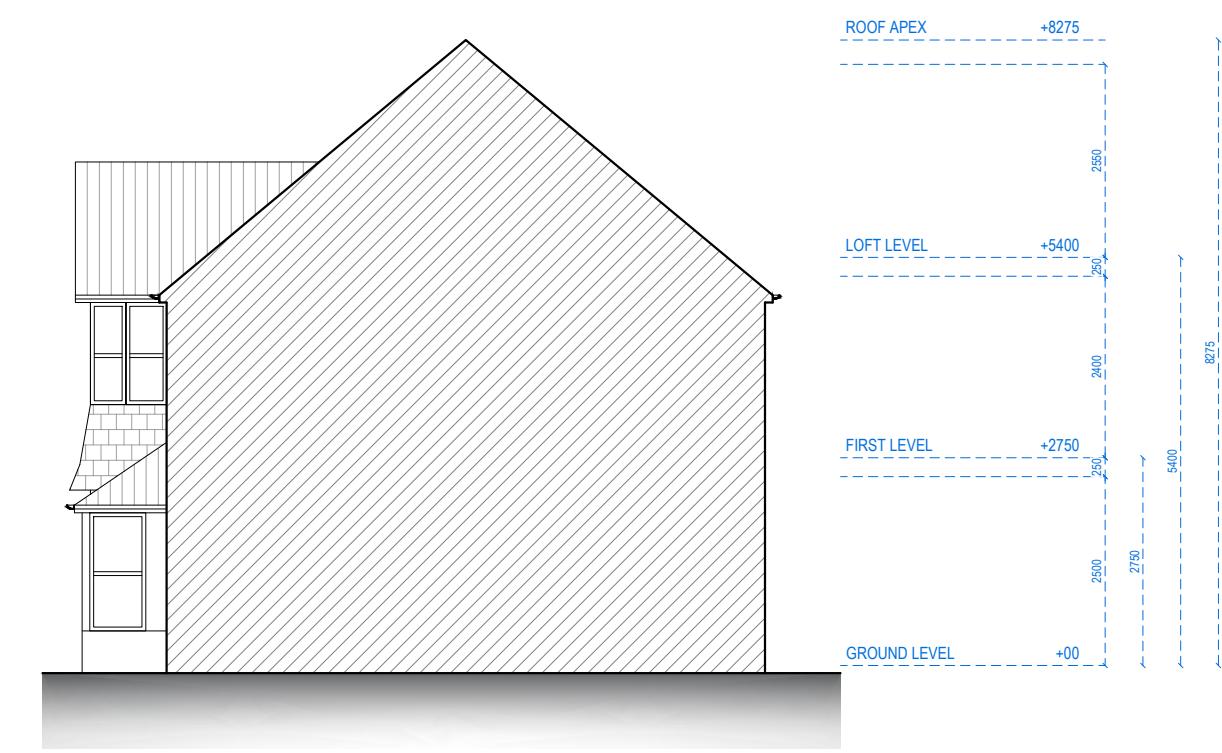


RIGHT SIDE ELEVATION

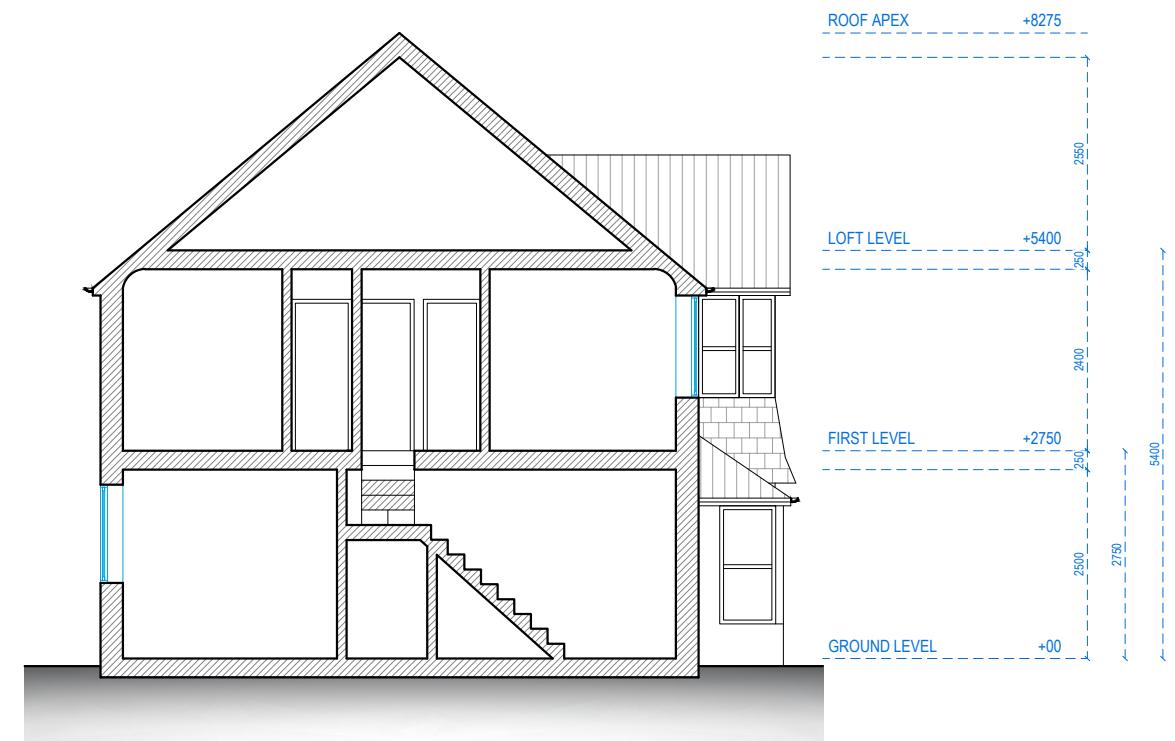


SECTION AA


| | | |
|------------|---------------------------------------|------------------|
| REFERENCE: | 12 CHURCH ROAD, NORTHWOOD HA6 1AS, UK | |
| TITLE: | EXISTING DRAWINGS SECTION | |
| PROJECT No | 2238 | DATE: 2024-06-20 |
| SHEET No | E 04 | |

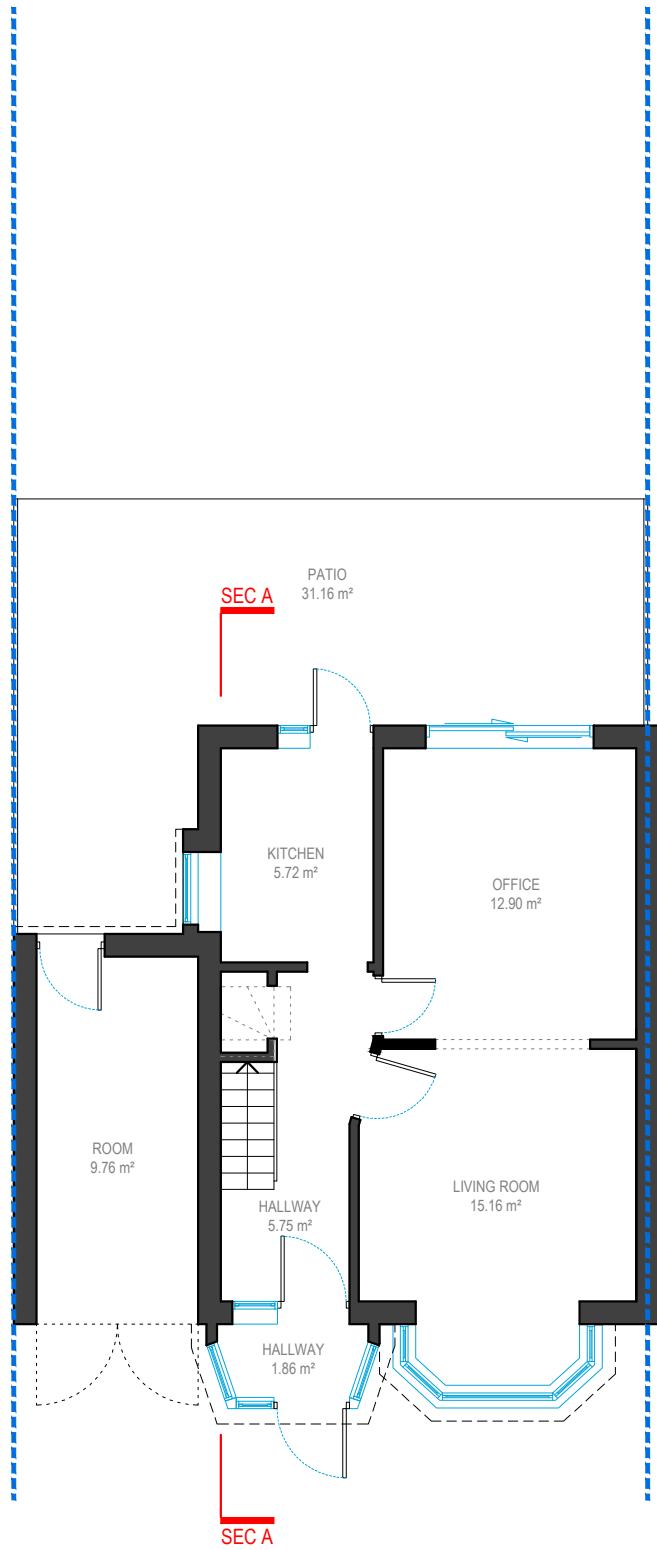


GROUND FLOOR

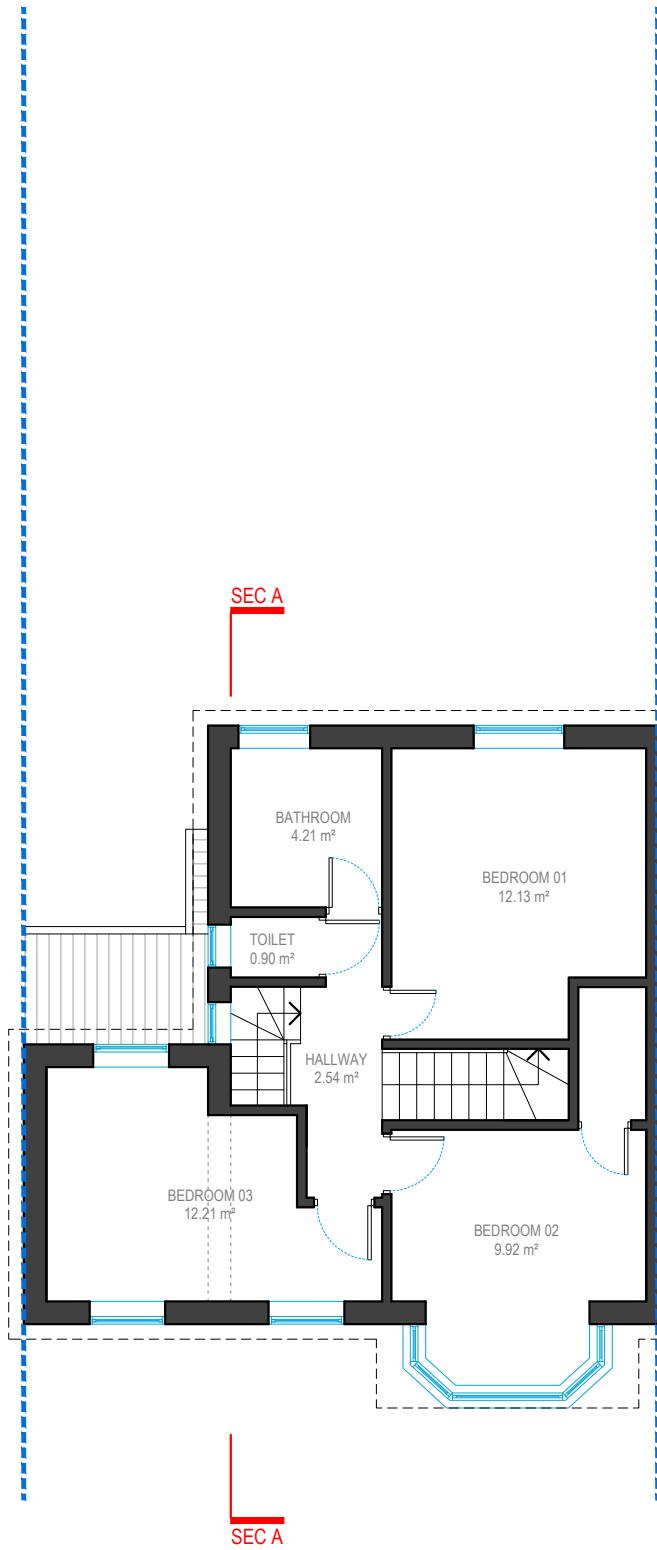

FIRST FLOOR

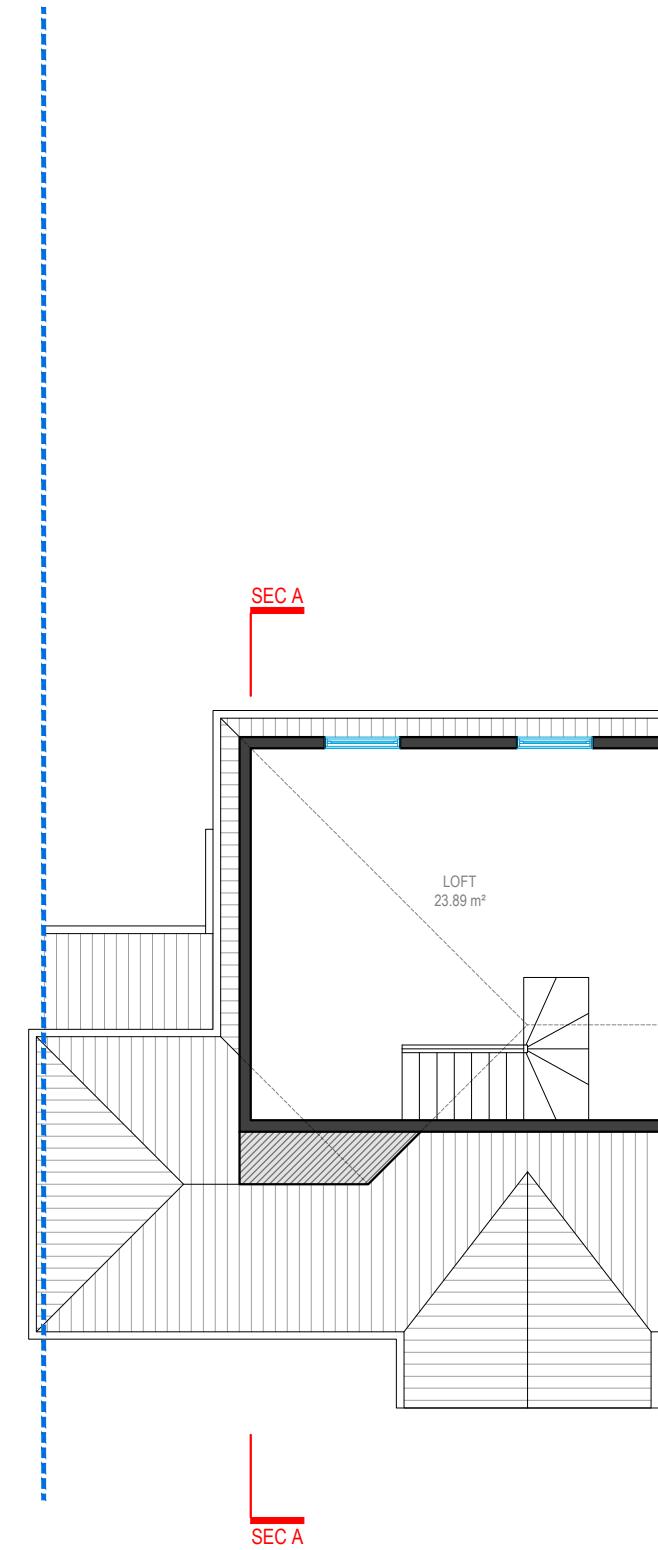


LOFT FLOOR

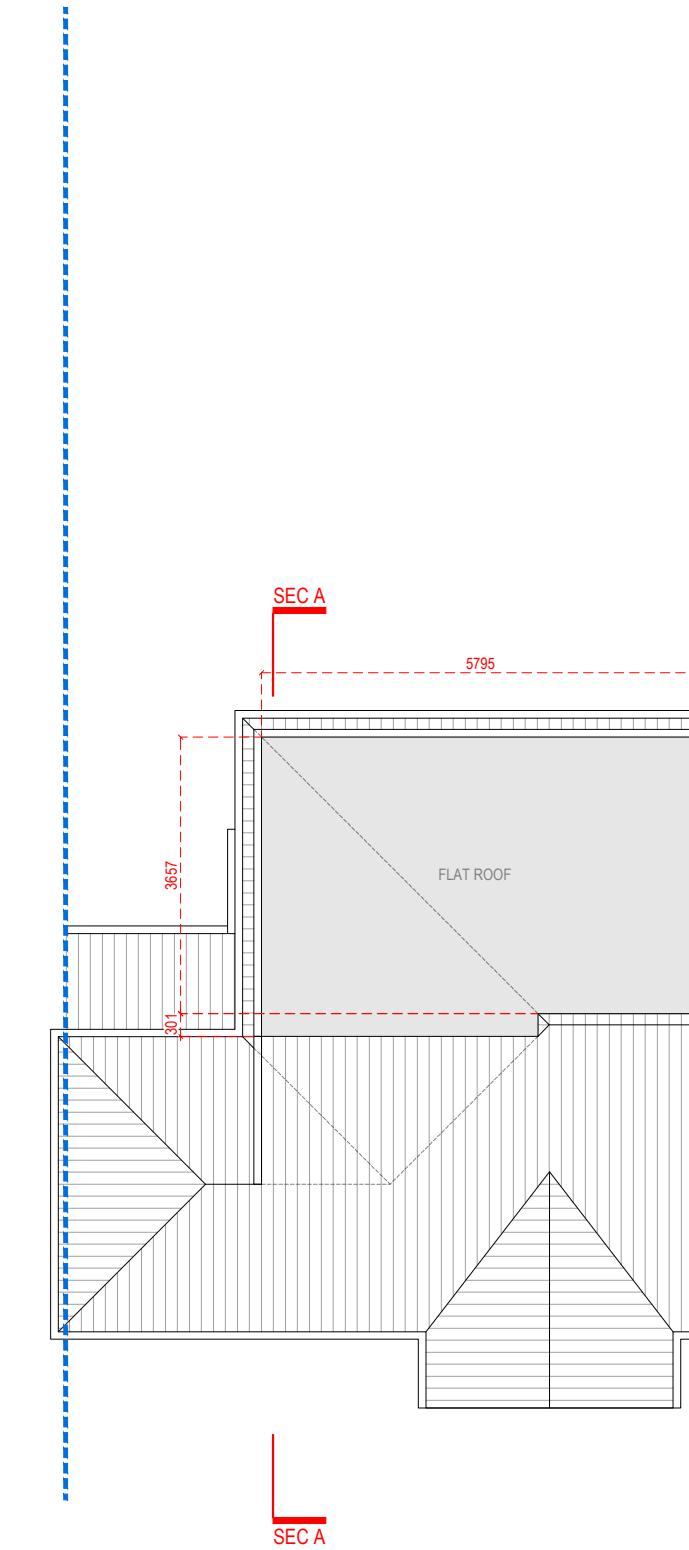


ROOF PLAN




FRONT ELEVATION

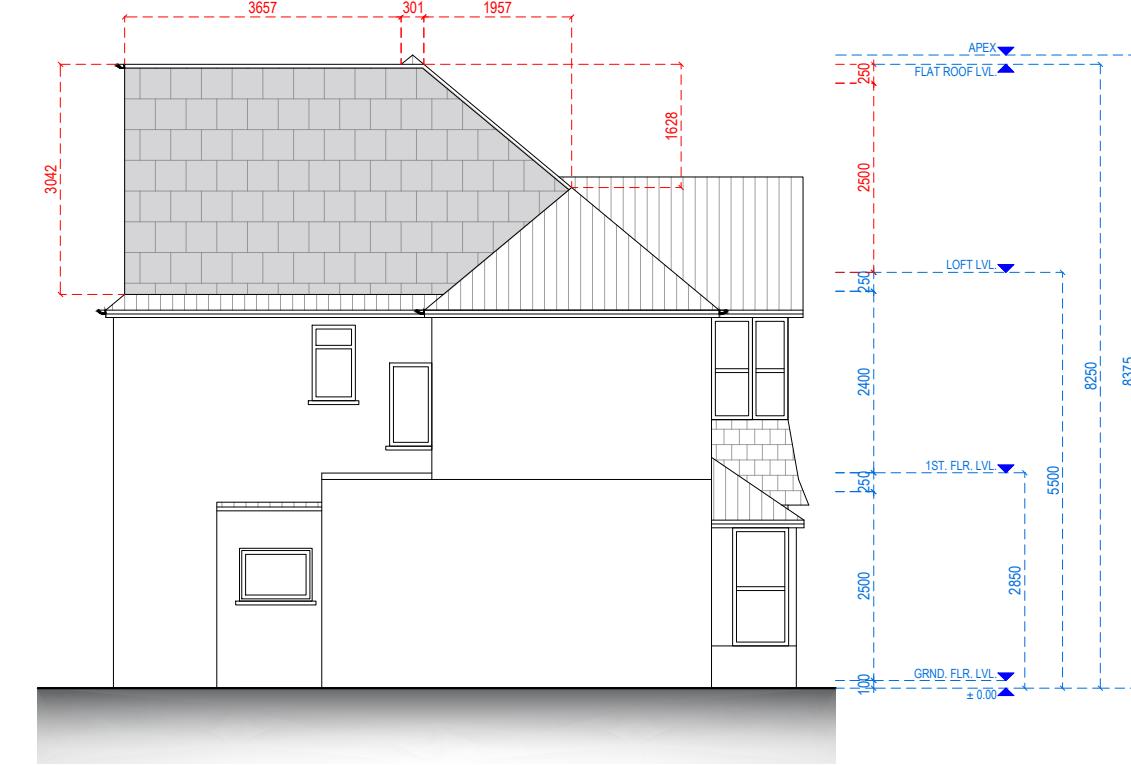


LEFT SIDE ELEVATION

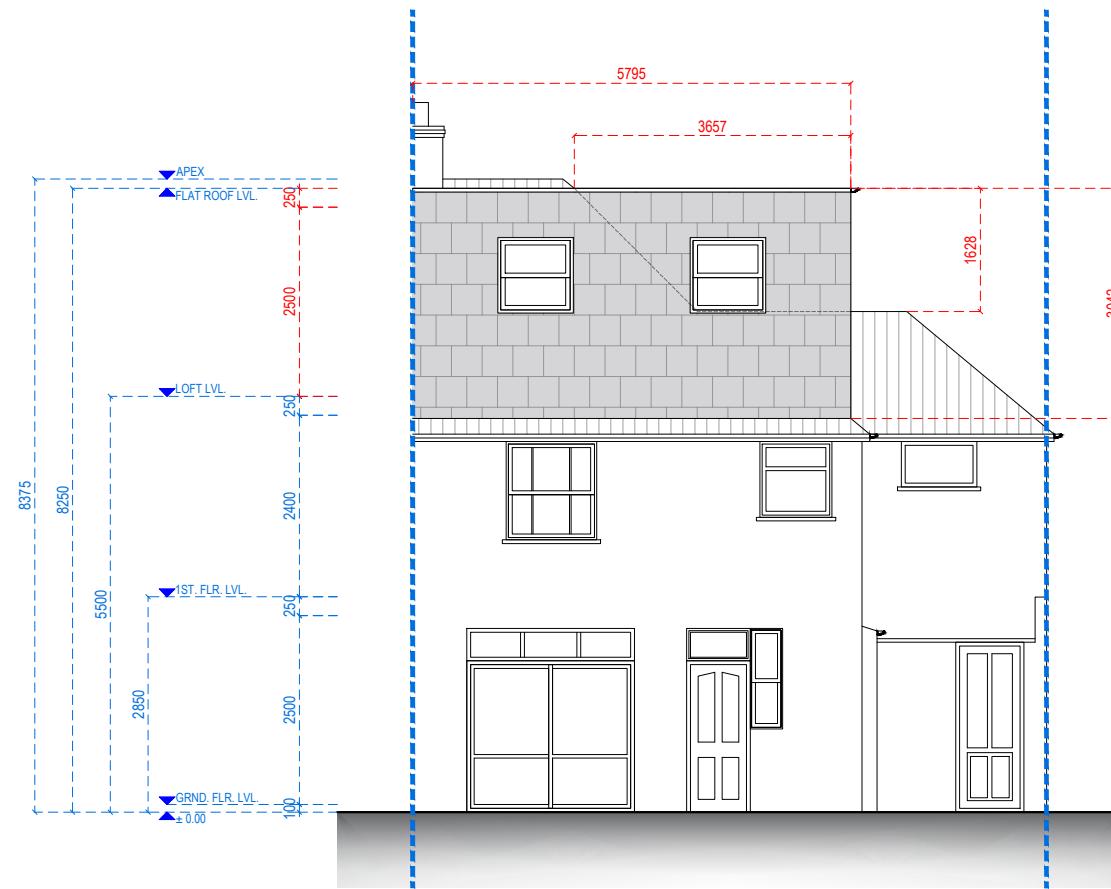

REAR ELEVATION







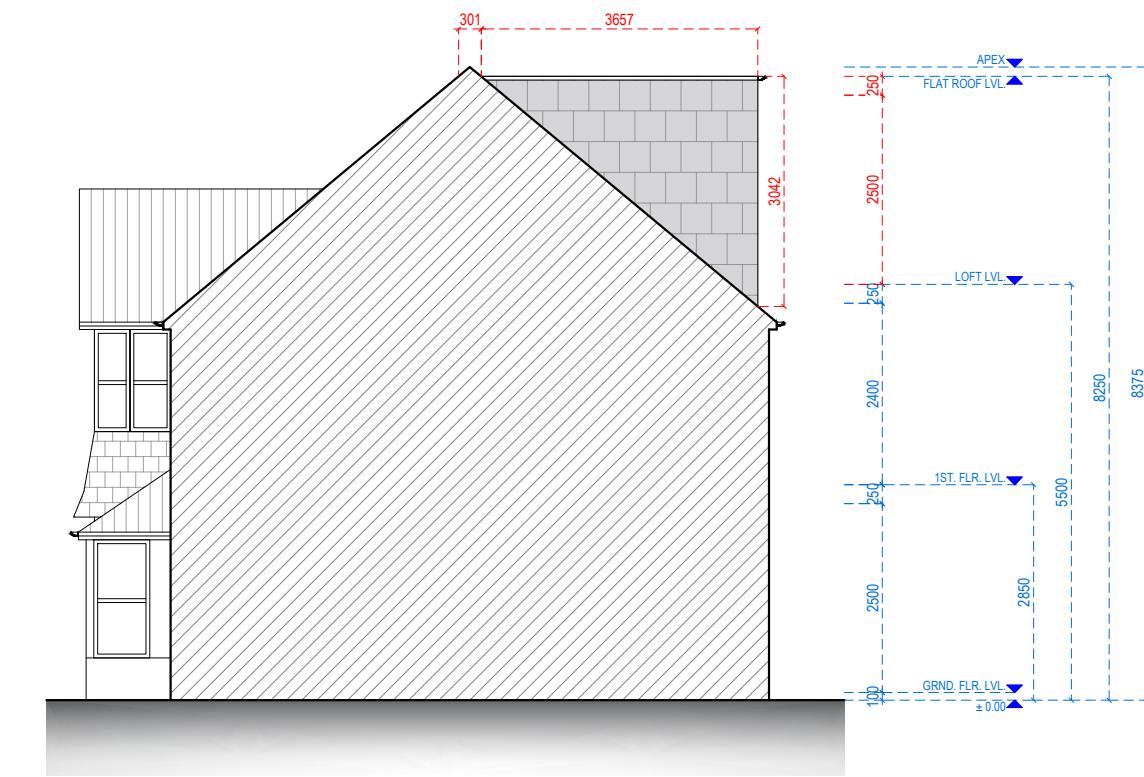


RIGHT SIDE ELEVATION

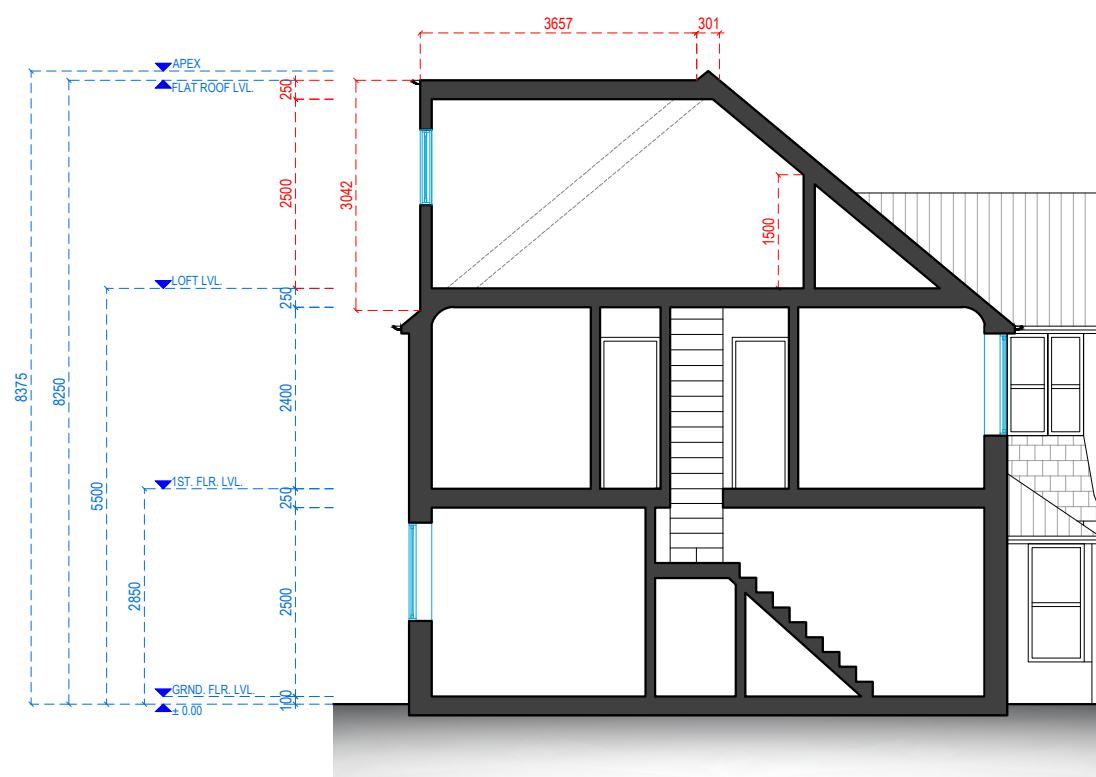

SECTION AA

| | | |
|------------|---------------------------------------|------------------|
| REFERENCE: | 12 CHURCH ROAD, NORTHWOOD HA6 1AS, UK | |
| TITLE: | EXISTING DRAWINGS SECTION | |
| PROJECT No | 2238 | DATE: 2024-06-20 |
| SHEET No | P 04 | |

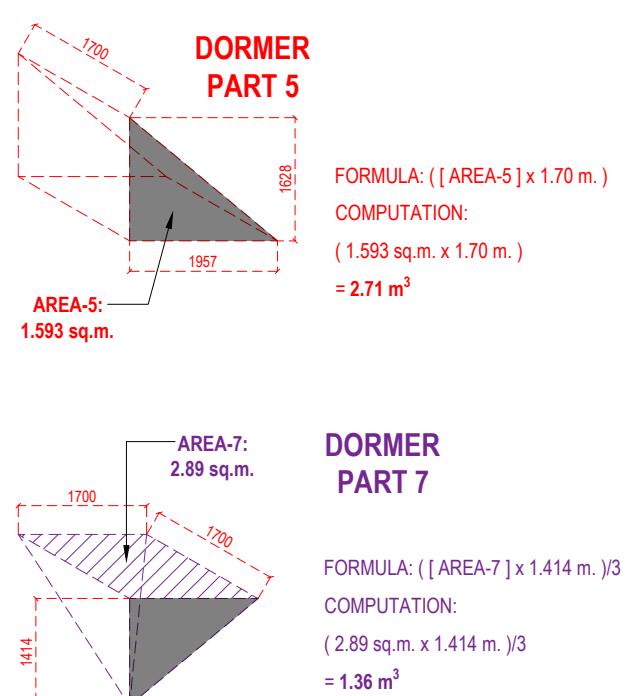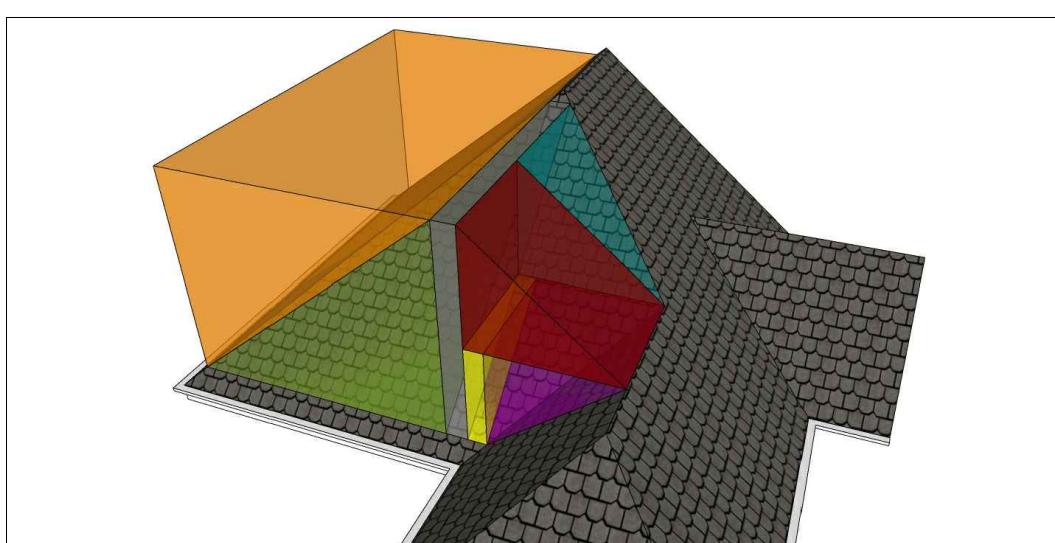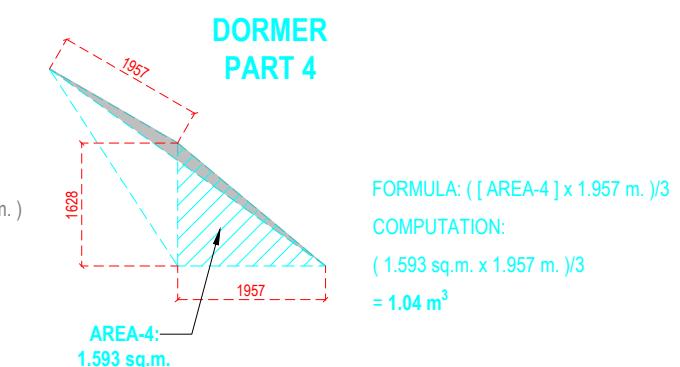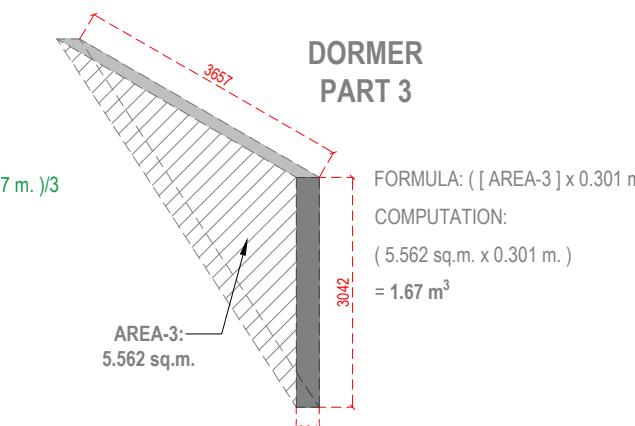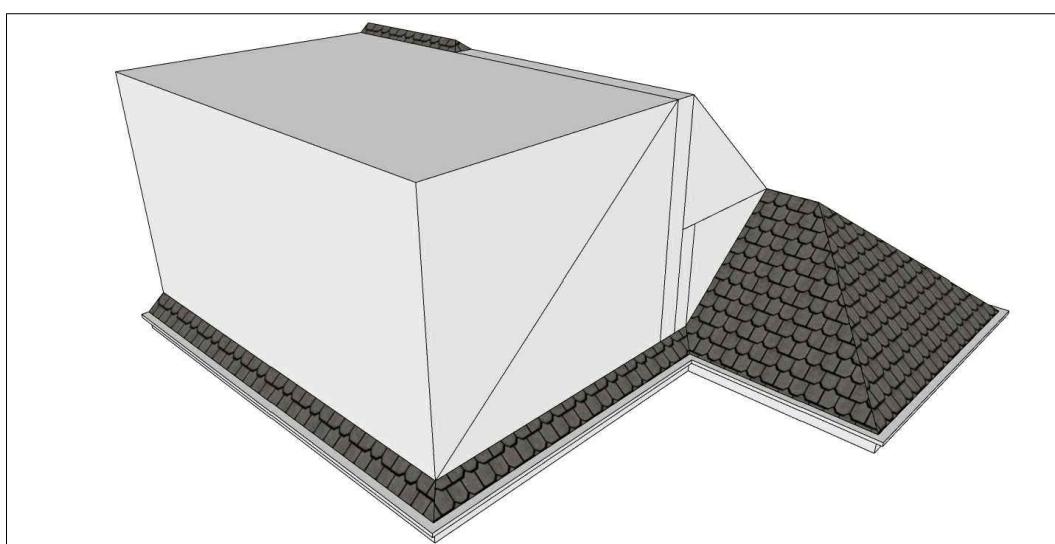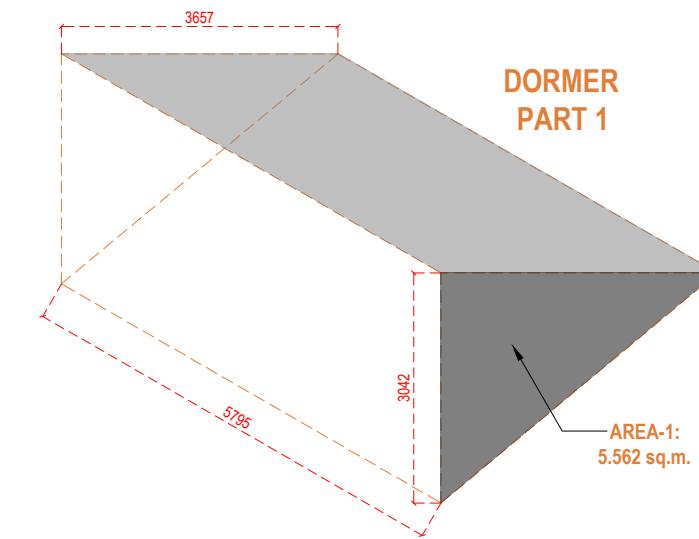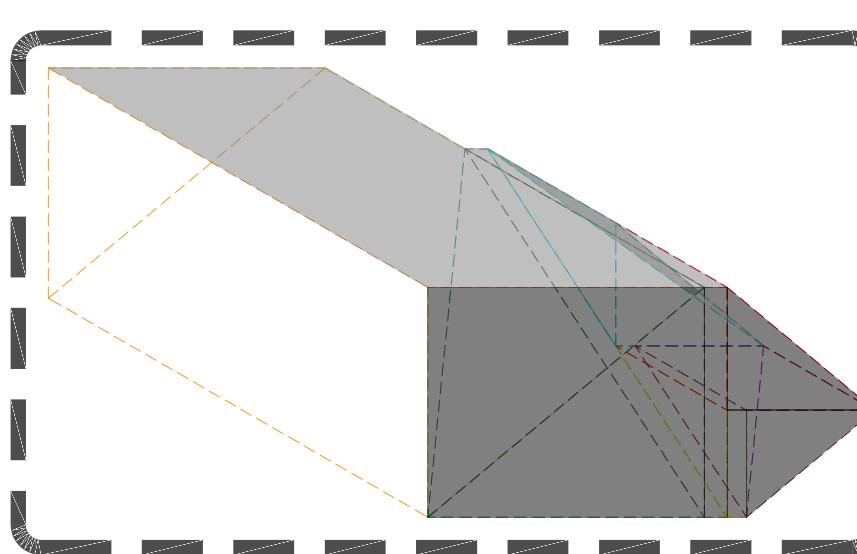

| | |
|---|--------------|
| 32.23 | m^3 |
| 6.78 | m^3 |
| 1.67 | m^3 |
| 1.04 | m^3 |
| 2.71 | m^3 |
| 0.31 | m^3 |
| 1.36 | m^3 |
| TOTAL: 46.11 m^3 | |