




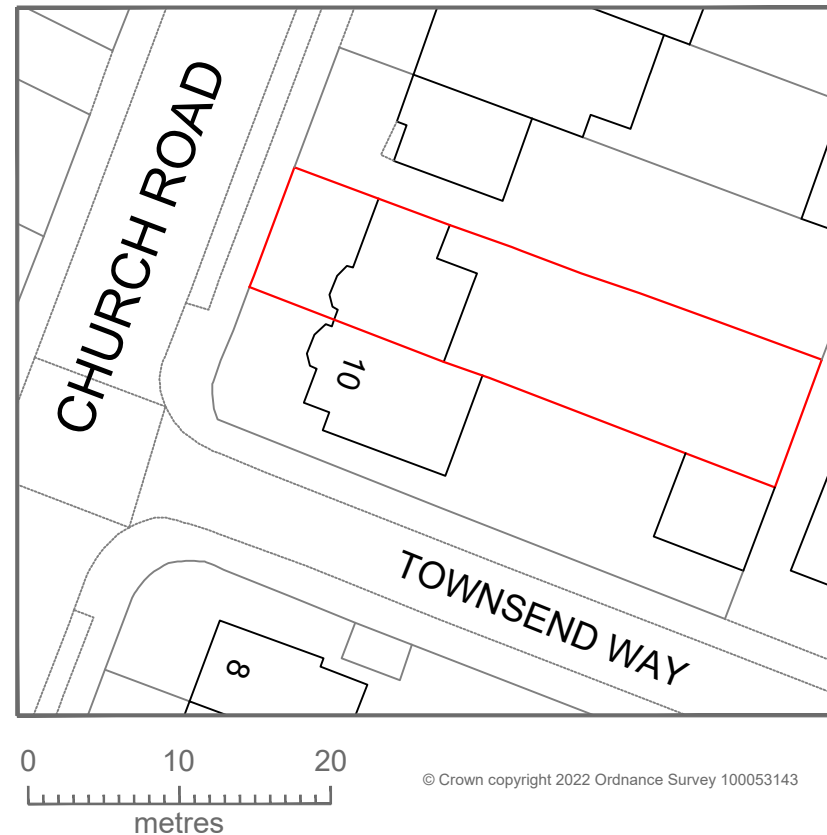

LOCATION PLAN
1:1250 @ A4

 

BLOCK PLAN
1:500 @ A4

 

Address - Unit 4, Grosvenor Way, London E5 9ND
Phone - 020 3781 8008
E-mail - office@redwoodsprojects.co.uk
Web - www.redwoodsprojects.co.uk

Any errors on Dimensions to be reported to the Architect prior to commencement of Works.
Dimensions and areas are based on survey information.
This drawing is copyright © Redwoods Projects.
All dimensions to be checked on site Prior work.

REFERENCE: 12 CHURCH ROAD, NORTHWOOD HA6 1AS, UK

TITLE: EXISTING DRAWINGS
LOCATION & BLOCK PLAN


PROJECT No: 2238 DATE: 25-11-2024

SHEET No: **E 00**


NOTES:

DRAWN BY: MCDC

EDITED BY:

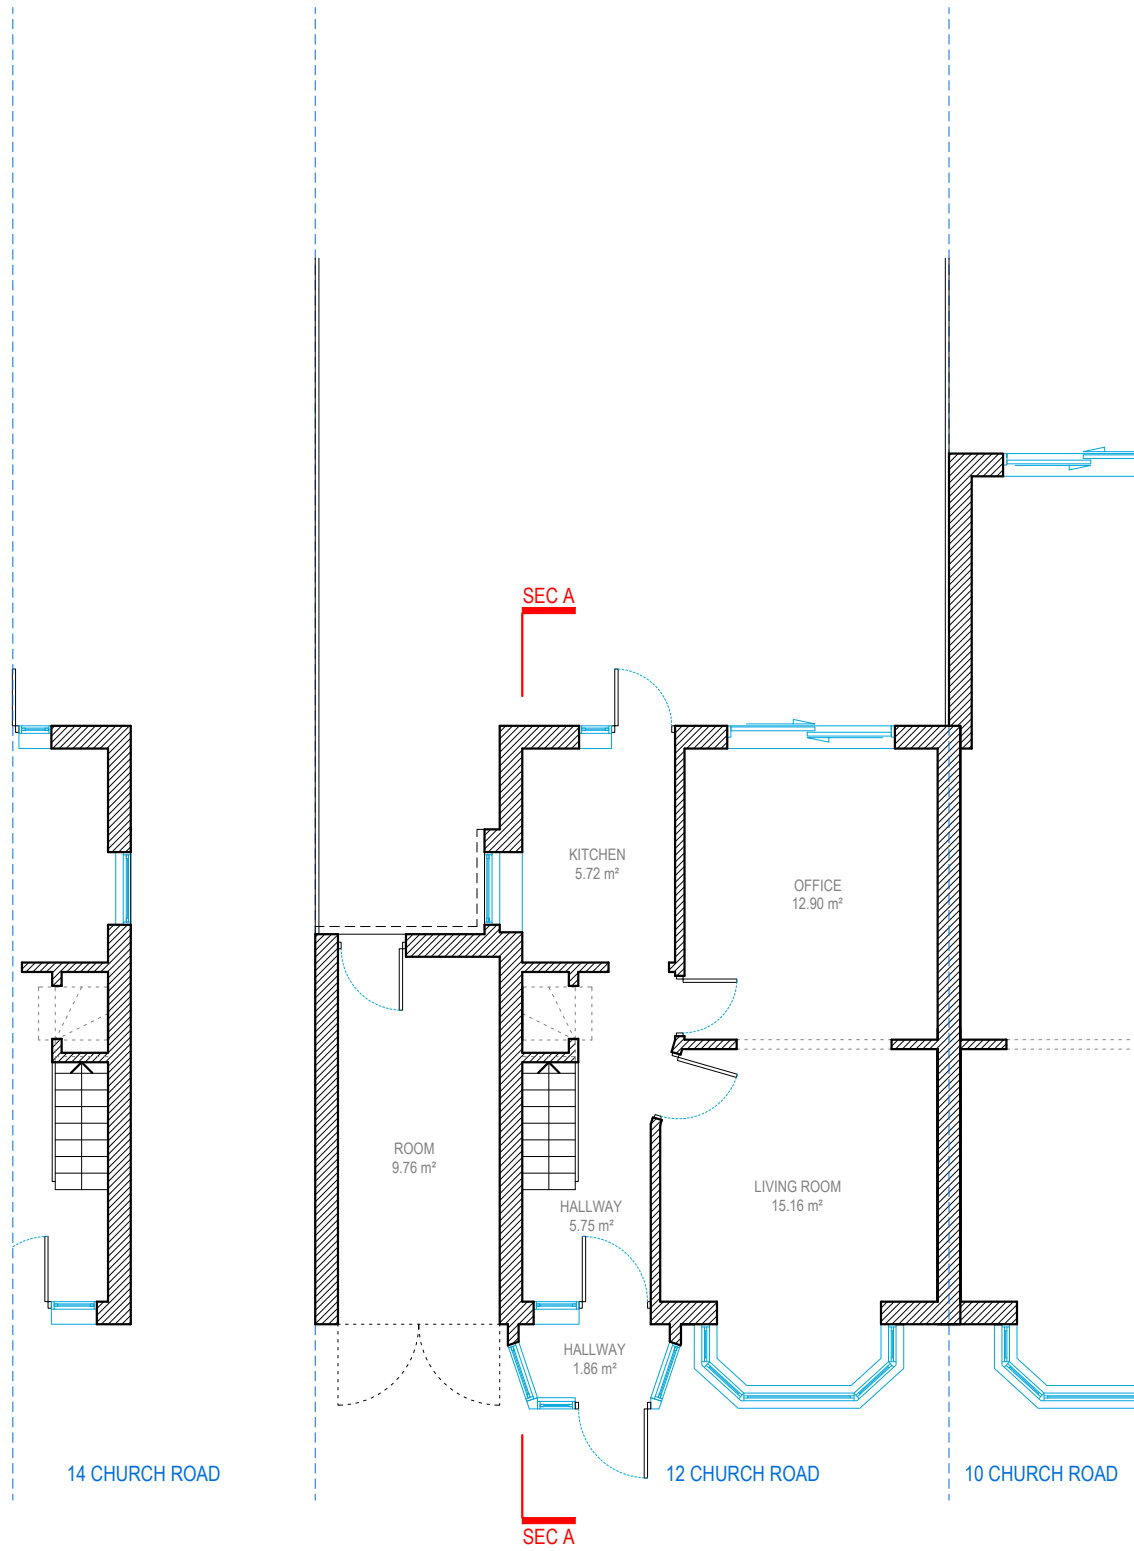

GROUND FLOOR
TOTAL AREA : 55.87 sqm.

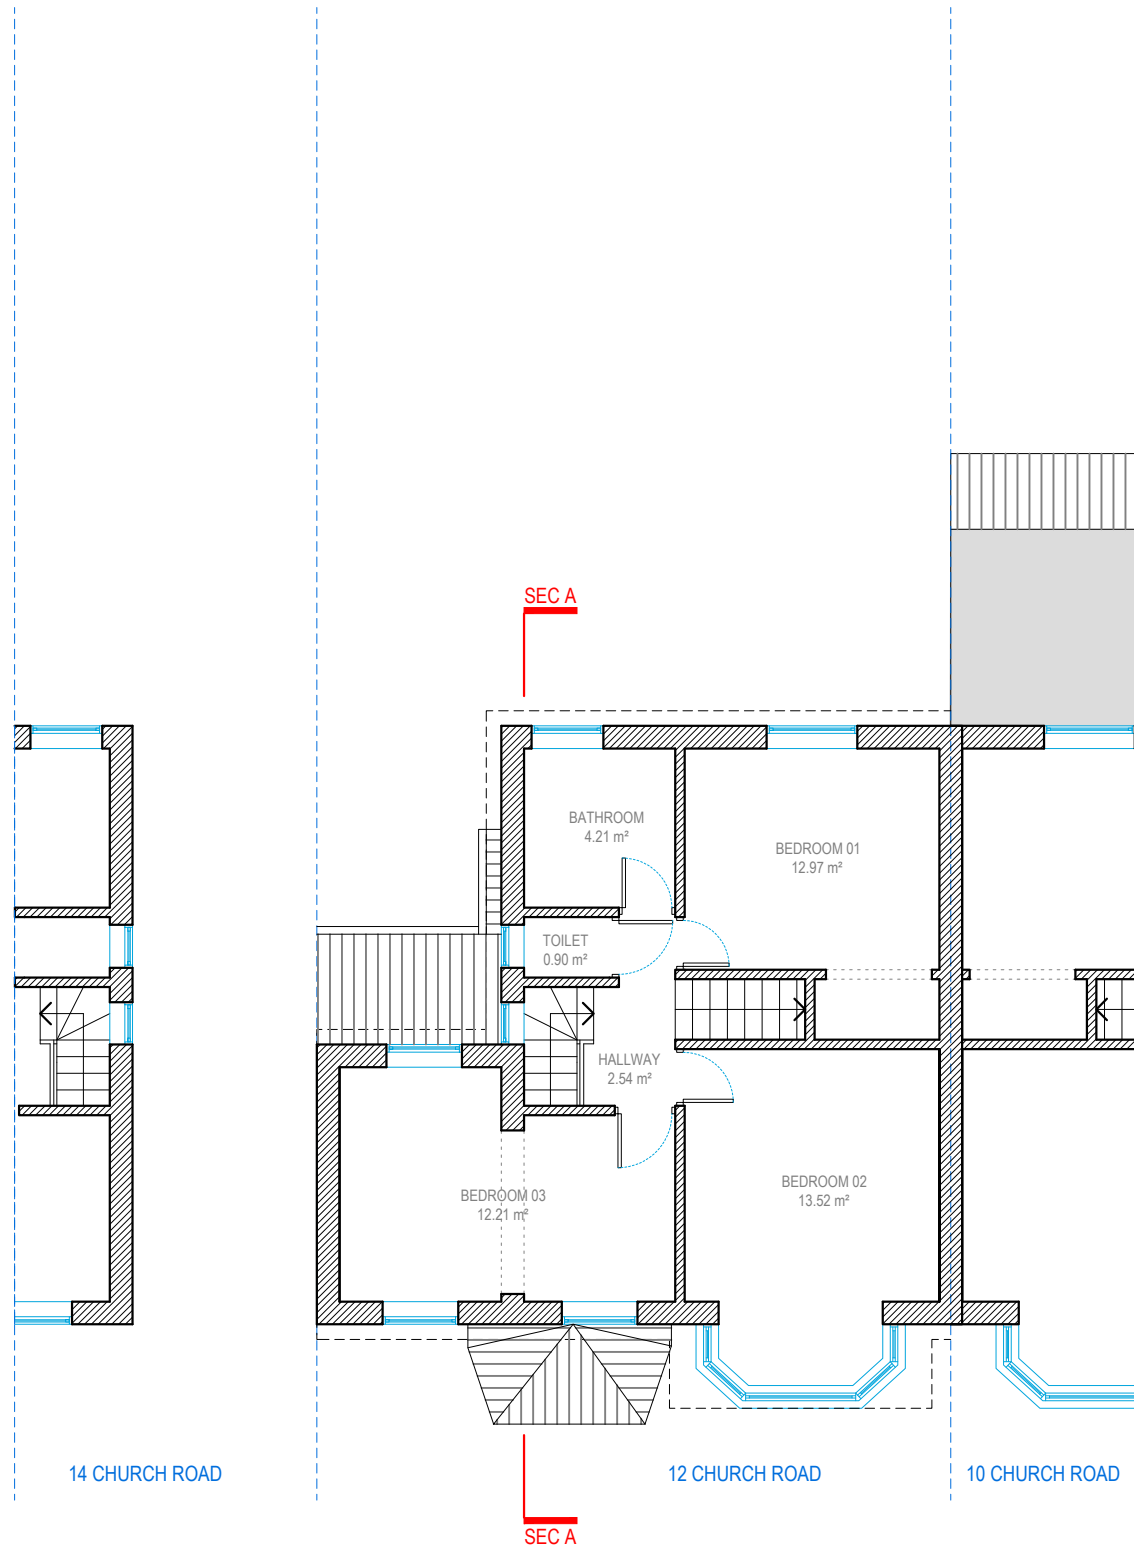


FIRST FLOOR
TOTAL AREA : 50.02 sqm.



Address - Unit 4, Grosvenor Way, London E5 9ND
Phone - 020 3781 8008
E-mail - office@redwoodsprojects.co.uk
Web - www.redwoodsprojects.co.uk
Any errors on Dimensions to be reported to the Architect prior to commencement of Works.
Dimensions and areas are based on survey information.
This drawing is copyright © Redwoods Projects.
All dimensions to be checked on site Prior work.

REFERENCE: 12 CHURCH ROAD, NORTHWOOD HA6 1AS, UK	
TITLE: EXISTING DRAWINGS FLOOR PLANS	
PROJECT No 2238	DATE: 25-11-2024
SHEET No E 01 REV A	

 


0 1 2 5m scale 1:100 @A3


NOTES:

DRAWN BY
JM

EDITED BY
MCD C

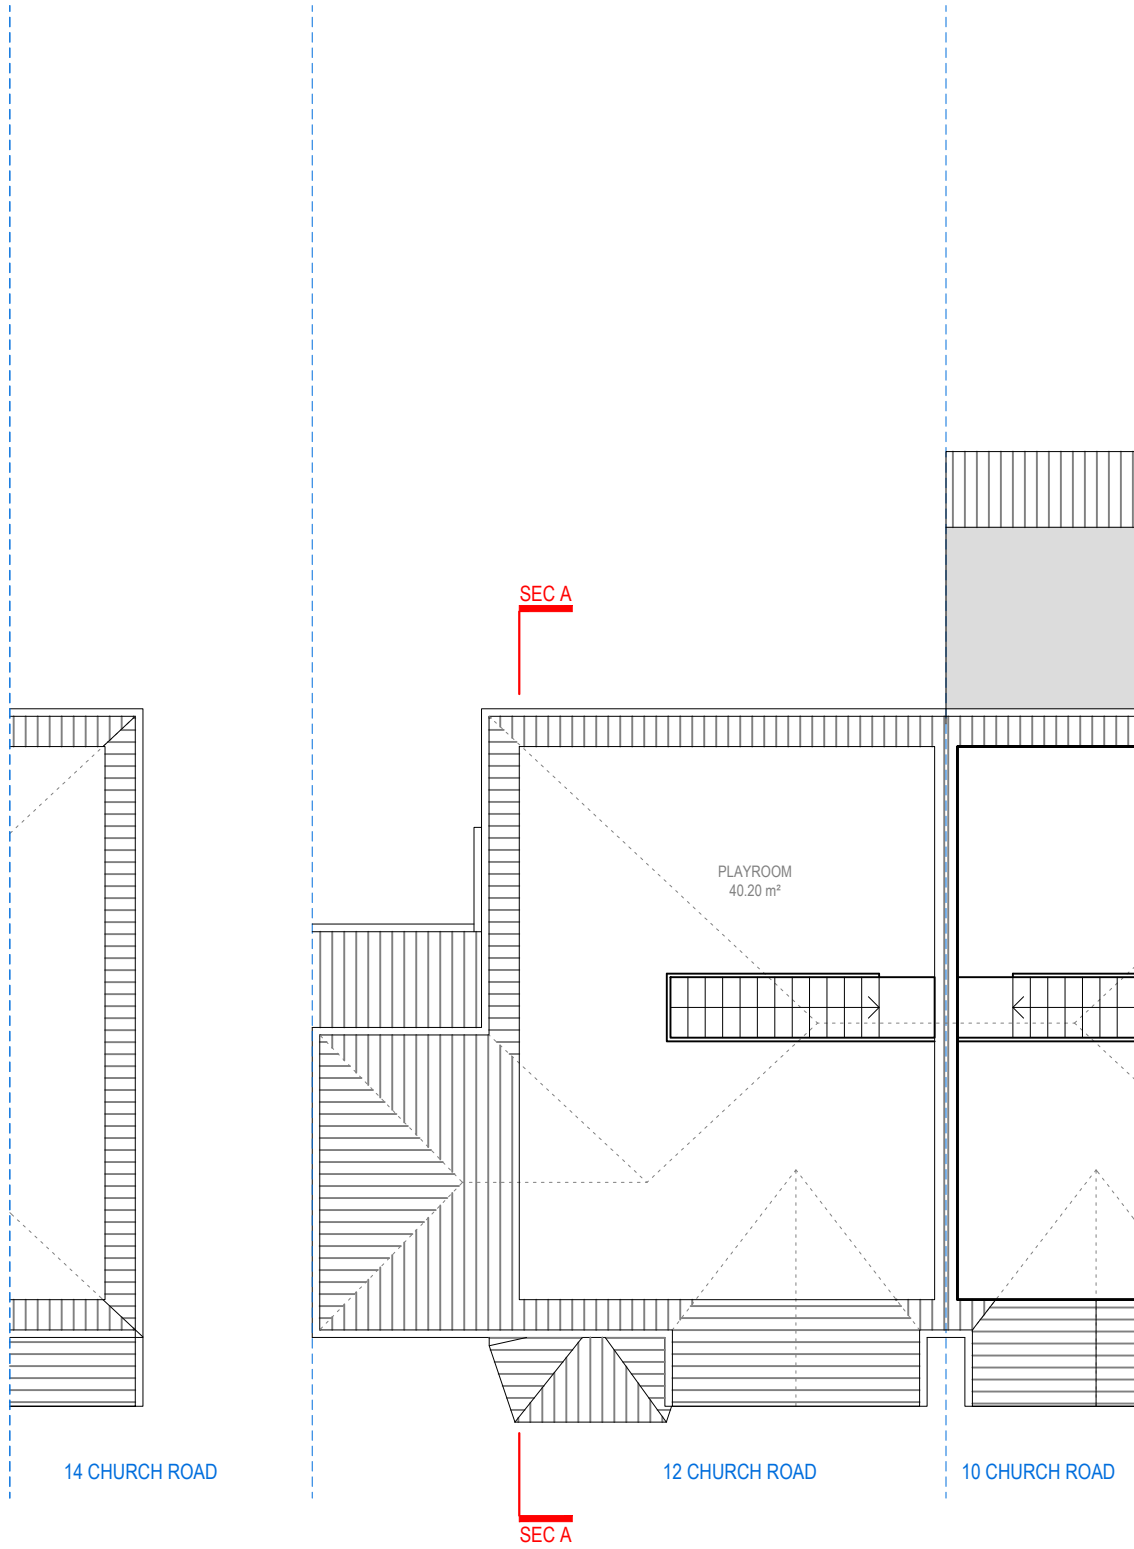

LOFT FLOOR
TOTAL AREA : 40.20 sqm.

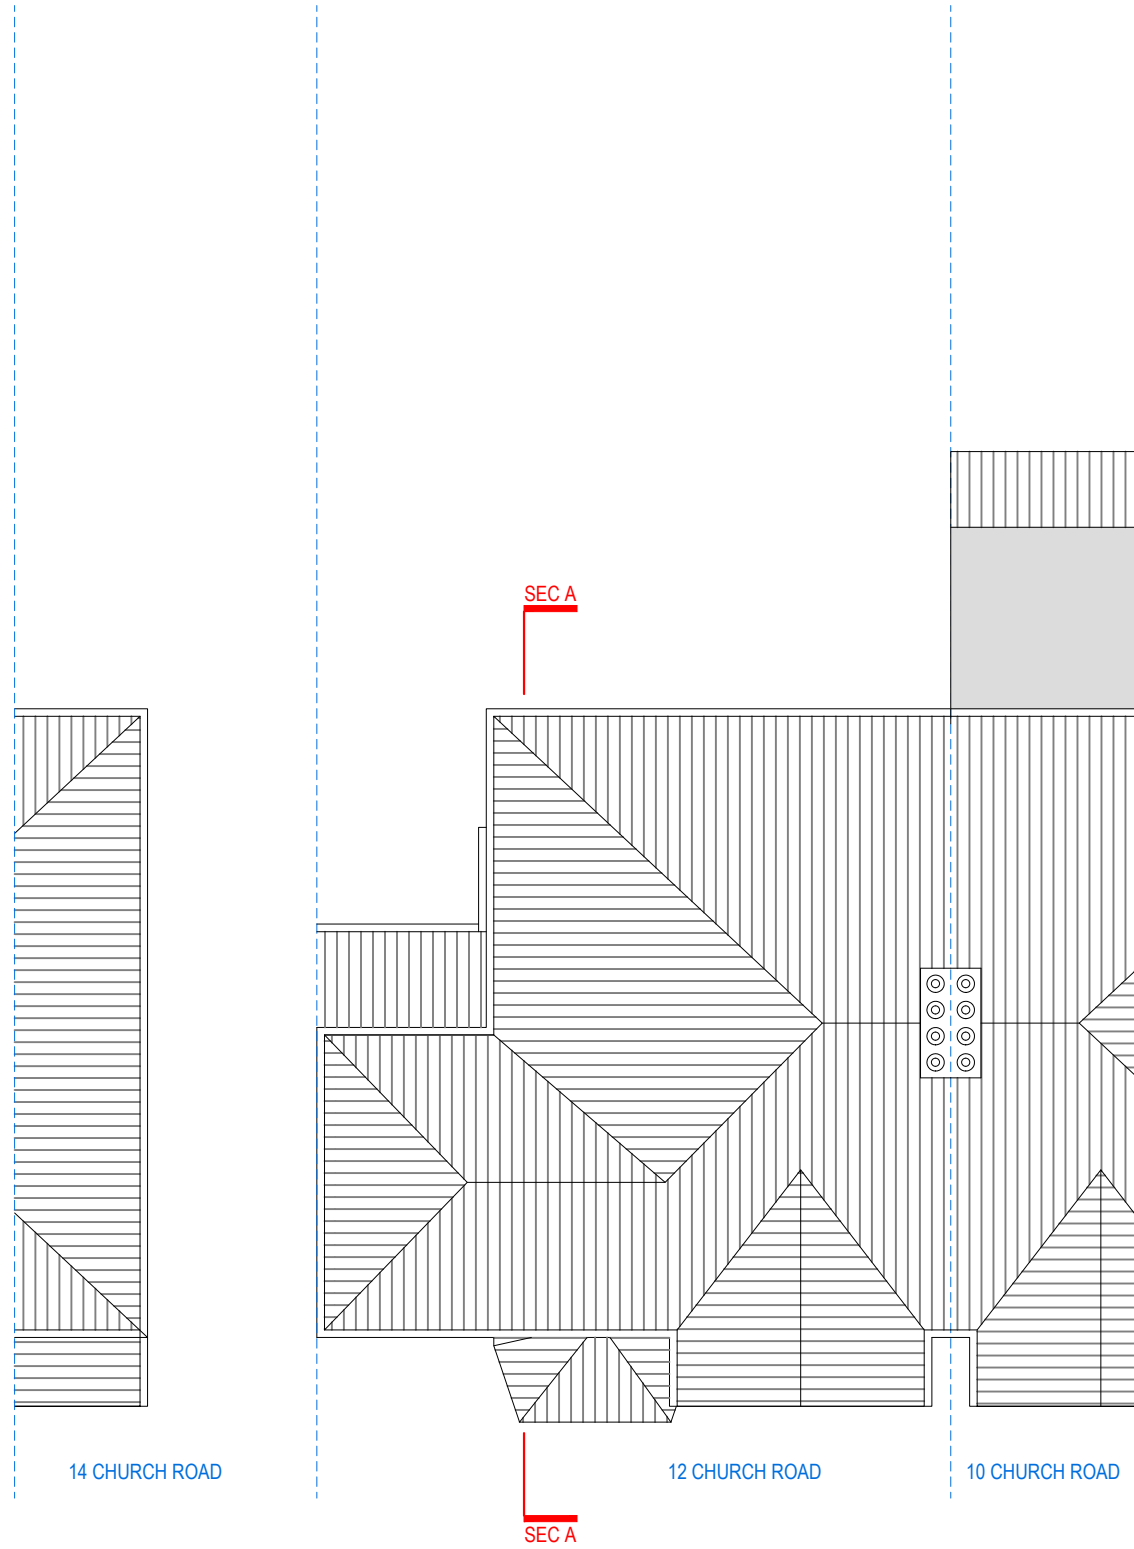


ROOF PLAN




Address - Unit 4, Grosvenor Way, London E5 9ND
Phone - 020 3781 8008
E-mail - office@redwoodsprojects.co.uk
Web - www.redwoodsprojects.co.uk
Any errors on Dimensions to be reported to the Architect prior to commencement of Works.
Dimensions and areas are based on survey information.
This drawing is copyright © Redwoods Projects.
All dimensions to be checked on site Prior work.

REFERENCE: 12 CHURCH ROAD, NORTHWOOD HA6 1AS, UK	
TITLE: EXISTING DRAWINGS FLOOR PLANS	
PROJECT No 2238	DATE: 25-11-2024
SHEET No E 02 REV A	

 


0 1 2 5m scale 1:100 @A3

NOTES:	
DRAWN BY JM	EDITED BY MDCD

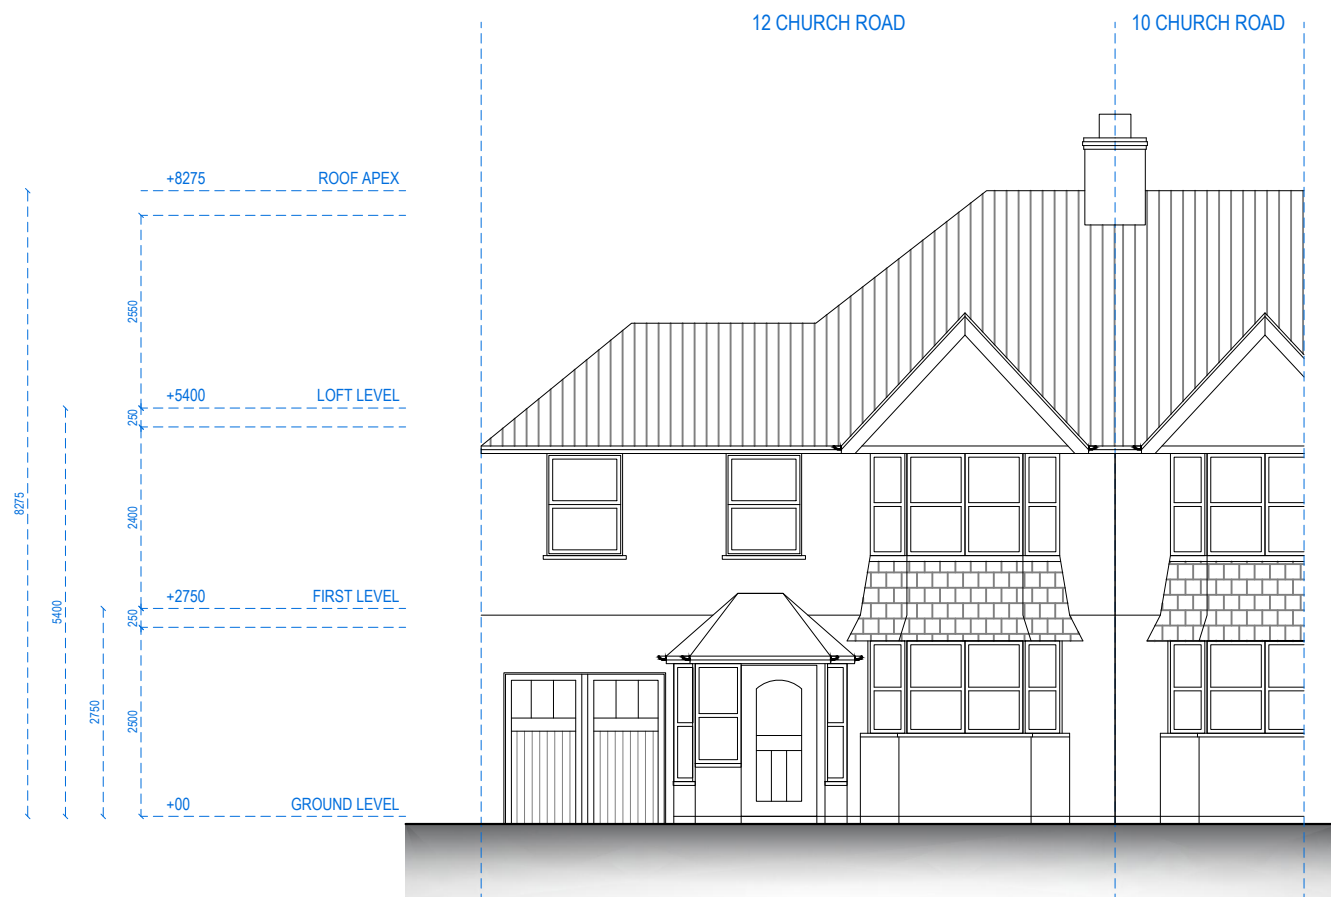

FRONT ELEVATION

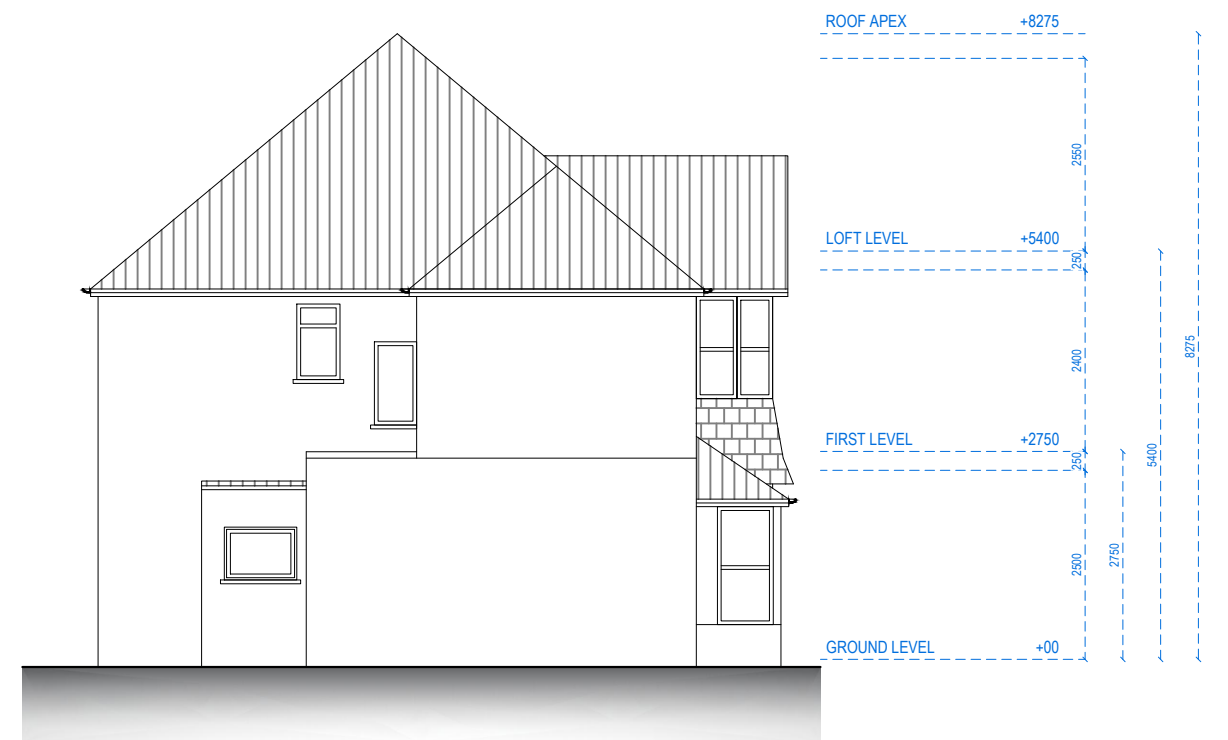

LEFT SIDE ELEVATION



Address - Unit 4, Grosvenor Way, London E5 9ND
Phone - 020 3781 8008
E-mail - office@redwoodsprojects.co.uk
Web - www.redwoodsprojects.co.uk

Any errors on Dimensions to be reported to the Architect prior to commencement of Works.
Dimensions and areas are based on survey information.
This drawing is copyright © Redwoods Projects.
All dimensions to be checked on site Prior work.

REFERENCE: 12 CHURCH ROAD, NORTHWOOD HA6 1AS, UK

TITLE: EXISTING DRAWINGS
ELEVATIONS

PROJECT No 2238 DATE: 25-11-2024

SHEET No E 03 REV A

0 1 2 5m scale 1:100 @A3


NOTES:

DRAWN BY JM

EDITED BY MCDC



REAR ELEVATION

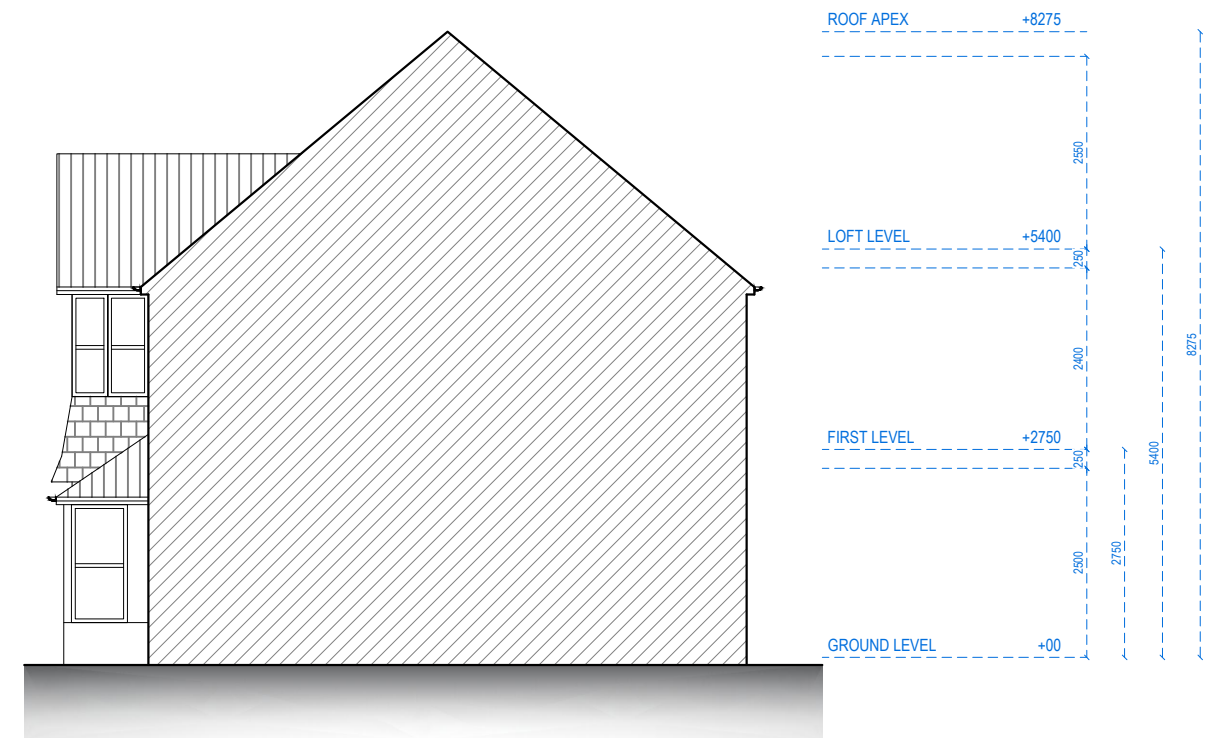

RIGHT SIDE ELEVATION



Address - Unit 4, Grosvenor Way, London E5 9ND
Phone - 020 3781 8008
E-mail - office@redwoodsprojects.co.uk
Web - www.redwoodsprojects.co.uk

Any errors on Dimensions to be reported to the Architect prior to commencement of Works.
Dimensions and areas are based on survey information.
This drawing is copyright © Redwoods Projects.
All dimensions to be checked on site Prior work.

REFERENCE: 12 CHURCH ROAD, NORTHWOOD HA6 1AS, UK

TITLE: EXISTING DRAWINGS
ELEVATIONS

PROJECT No 2238 DATE: 25-11-2024


SHEET No **E 04 REV A**

0 1 2 5m scale 1:100 @A3

NOTES:

DRAWN BY JM

EDITED BY MCDC

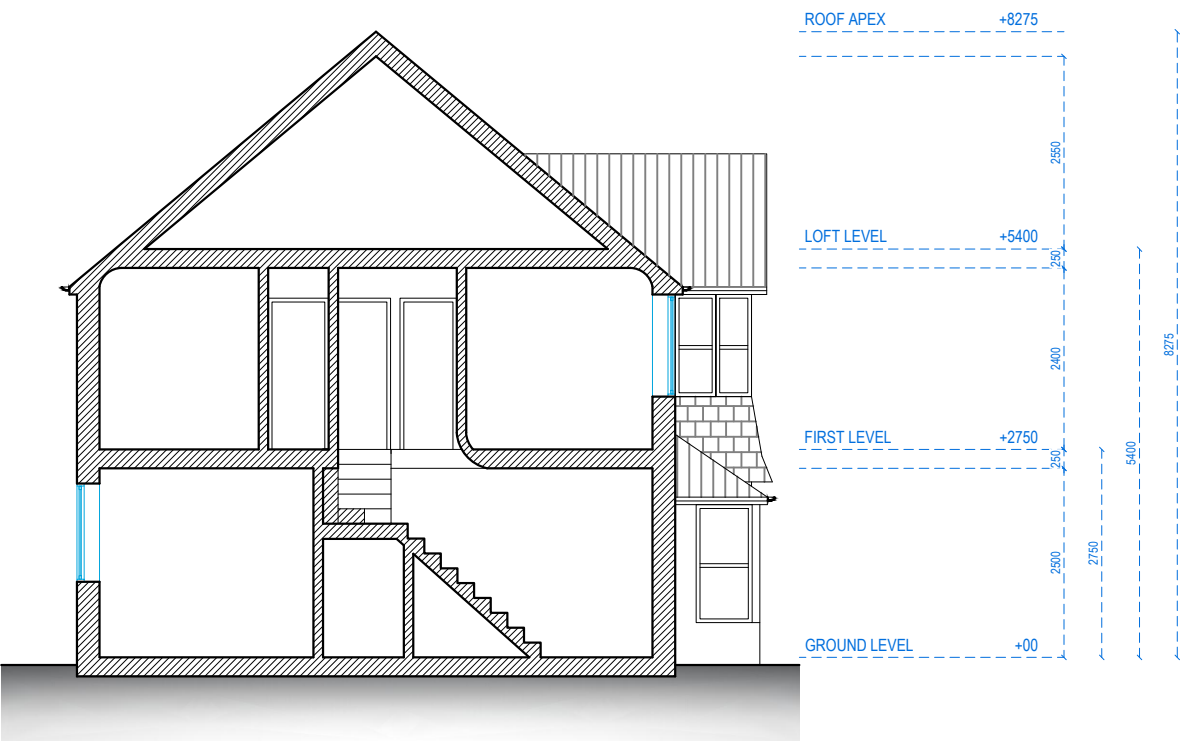

SECTION AA



Address - Unit 4, Grosvenor Way, London E5 9ND
Phone - 020 3781 8008
E-mail - office@redwoodsprojects.co.uk
Web - www.redwoodsprojects.co.uk

Any errors on Dimensions to be reported to the
Architect prior to commencement of Works.
Dimensions and areas are based on survey information.
This drawing is copyright © Redwoods Projects.
All dimensions to be checked on site Prior work.

REFERENCE: 12 CHURCH ROAD, NORTHWOOD HA6 1AS, UK

TITLE: EXISTING DRAWINGS
SECTION

PROJECT No 2238 DATE: 25-11-2024


SHEET No E 05 REV A

0 1 2 5m scale 1:100 @A3


NOTES:

DRAWN BY JM

EDITED BY RJD

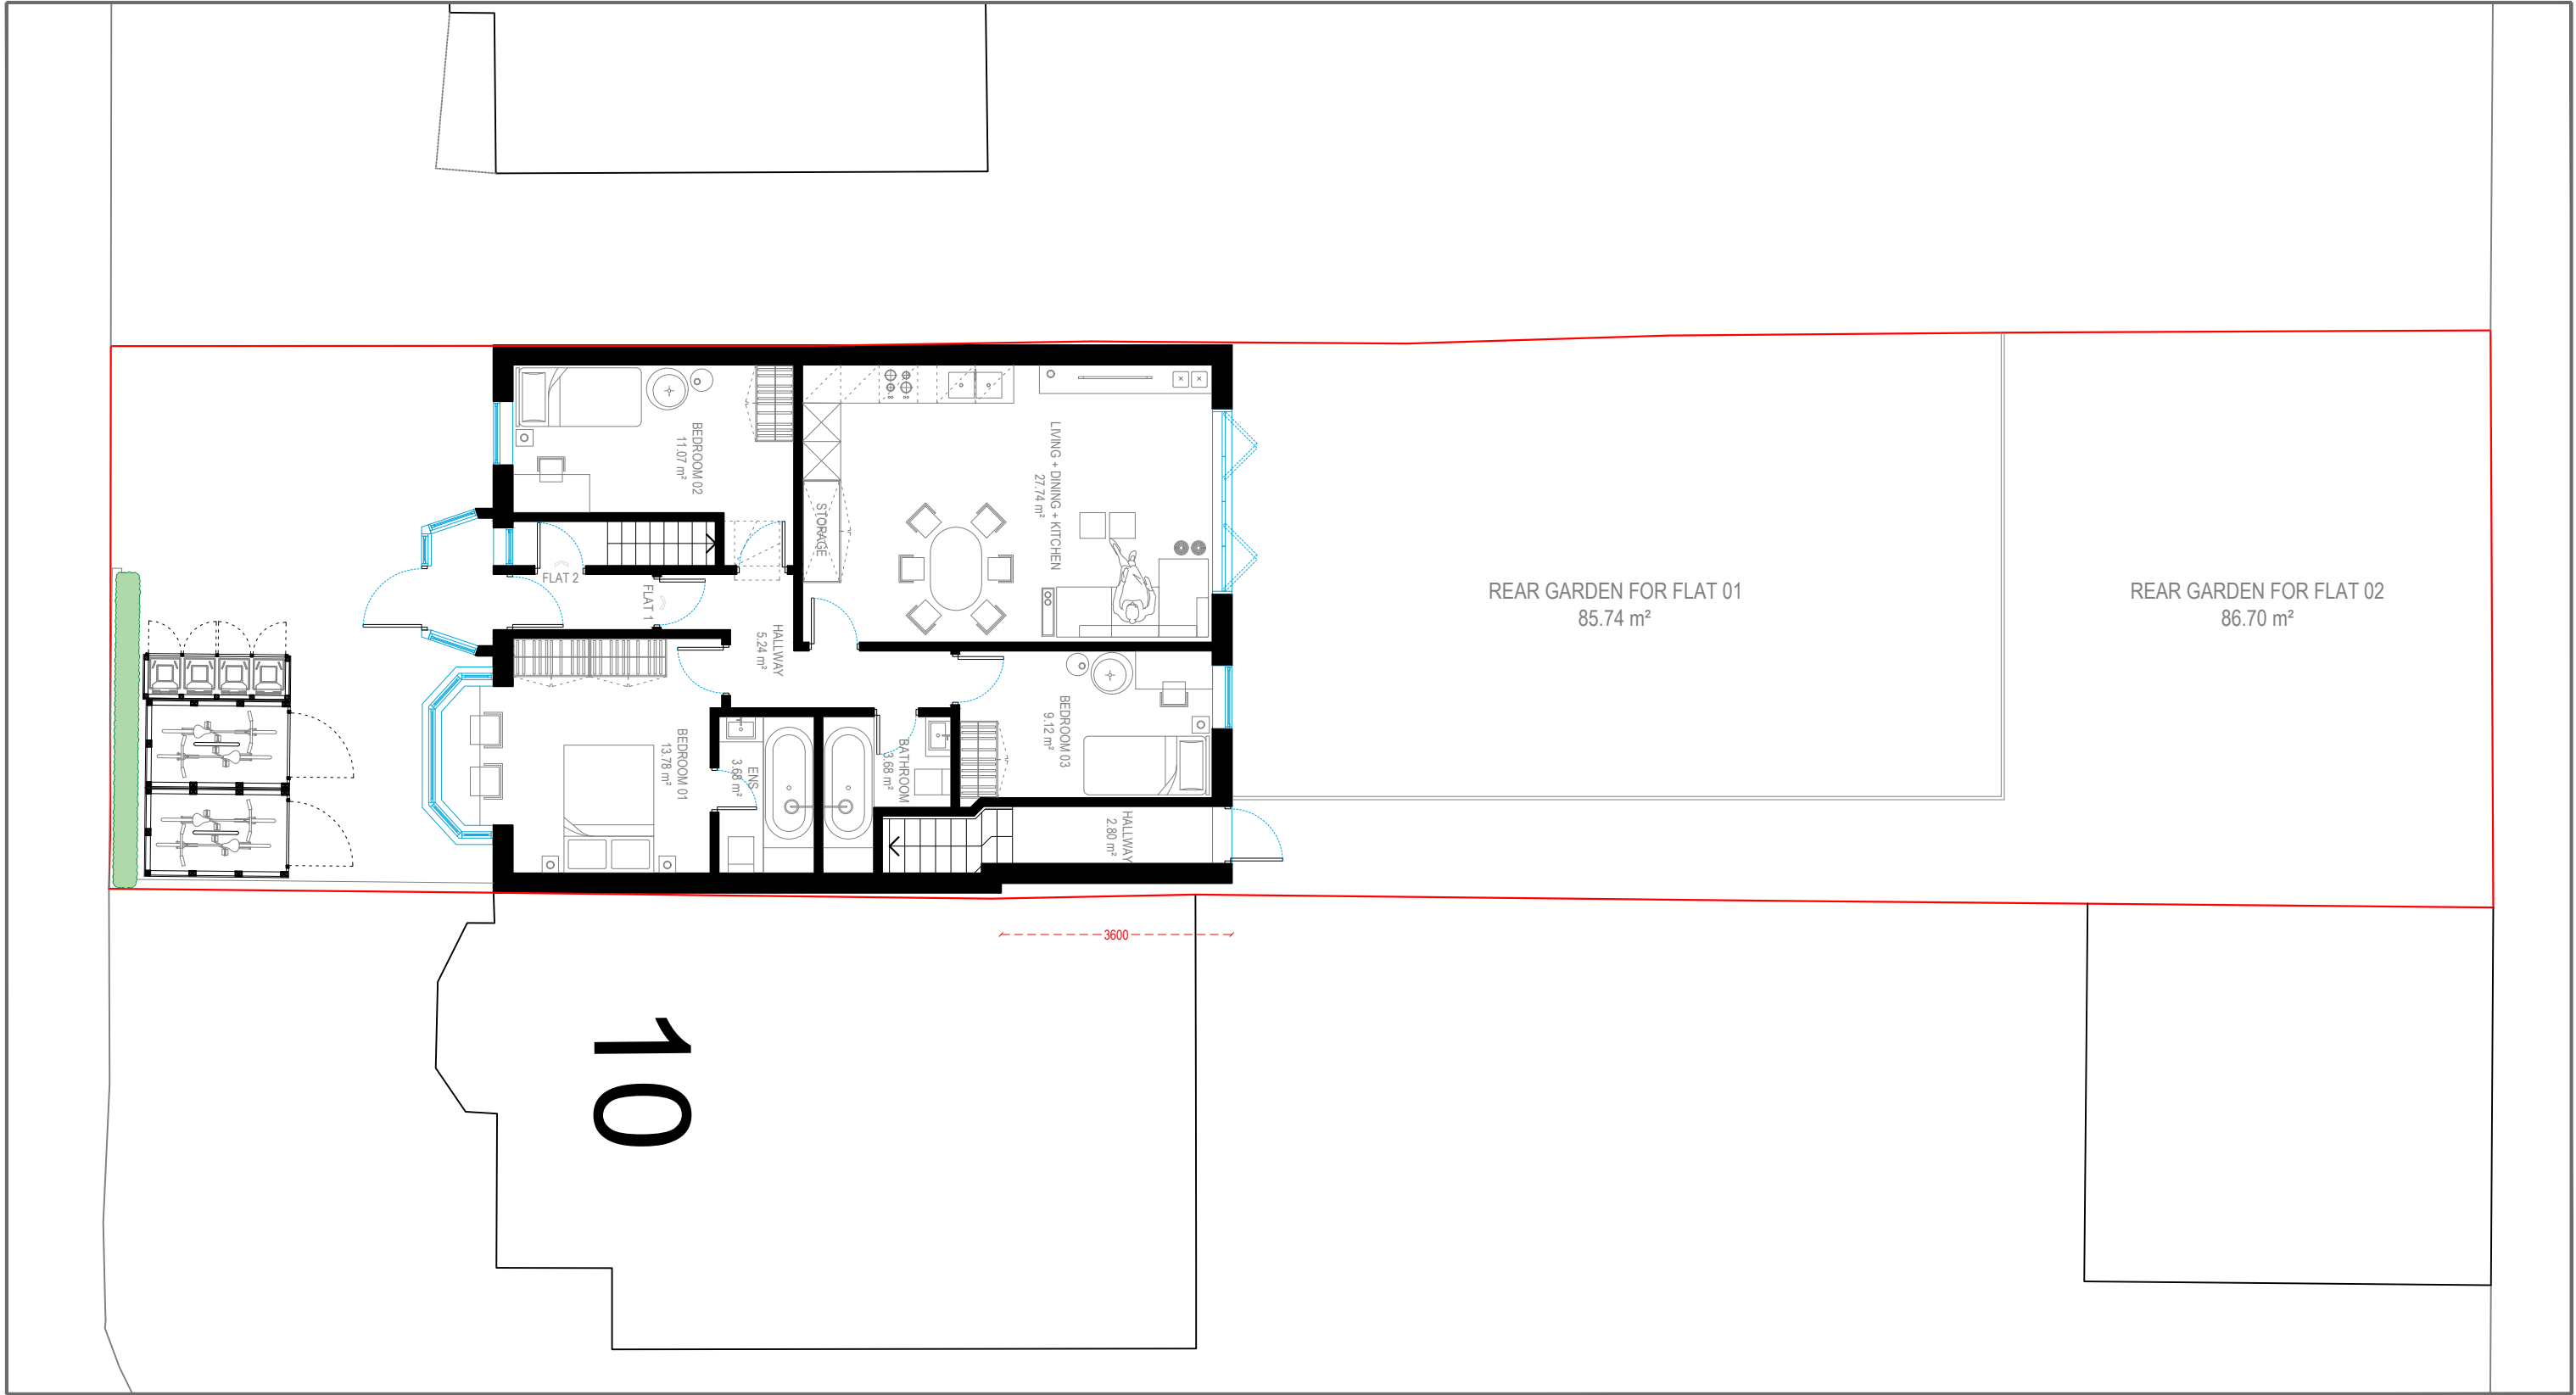


BLOCK PLAN
1:100 @ A3

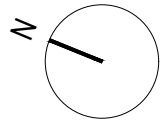


Address - Unit 4, Grosvenor Way, London E5 9ND
Phone - 020 3781 8008
E-mail - office@redwoodsprojects.co.uk
Web - www.redwoodsprojects.co.uk
Any errors on Dimensions to be reported to the Architect prior to commencement of Works.
Dimensions and areas are based on survey information.
This drawing is copyright © Redwoods Projects.
All dimensions to be checked on site Prior work.


REFERENCE: 12 CHURCH ROAD, NORTHWOOD HA6 1AS, UK	
TITLE: PROPOSED DRAWINGS BLOCK PLAN	
PROJECT No 2238	DATE: 25-11-2024
SHEET No P 01 REV A	

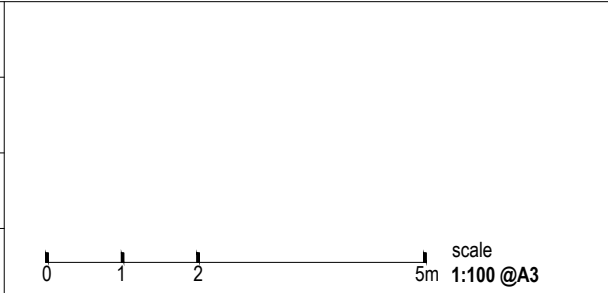


NOTES:	
DRAWN BY MCDC	EDITED BY

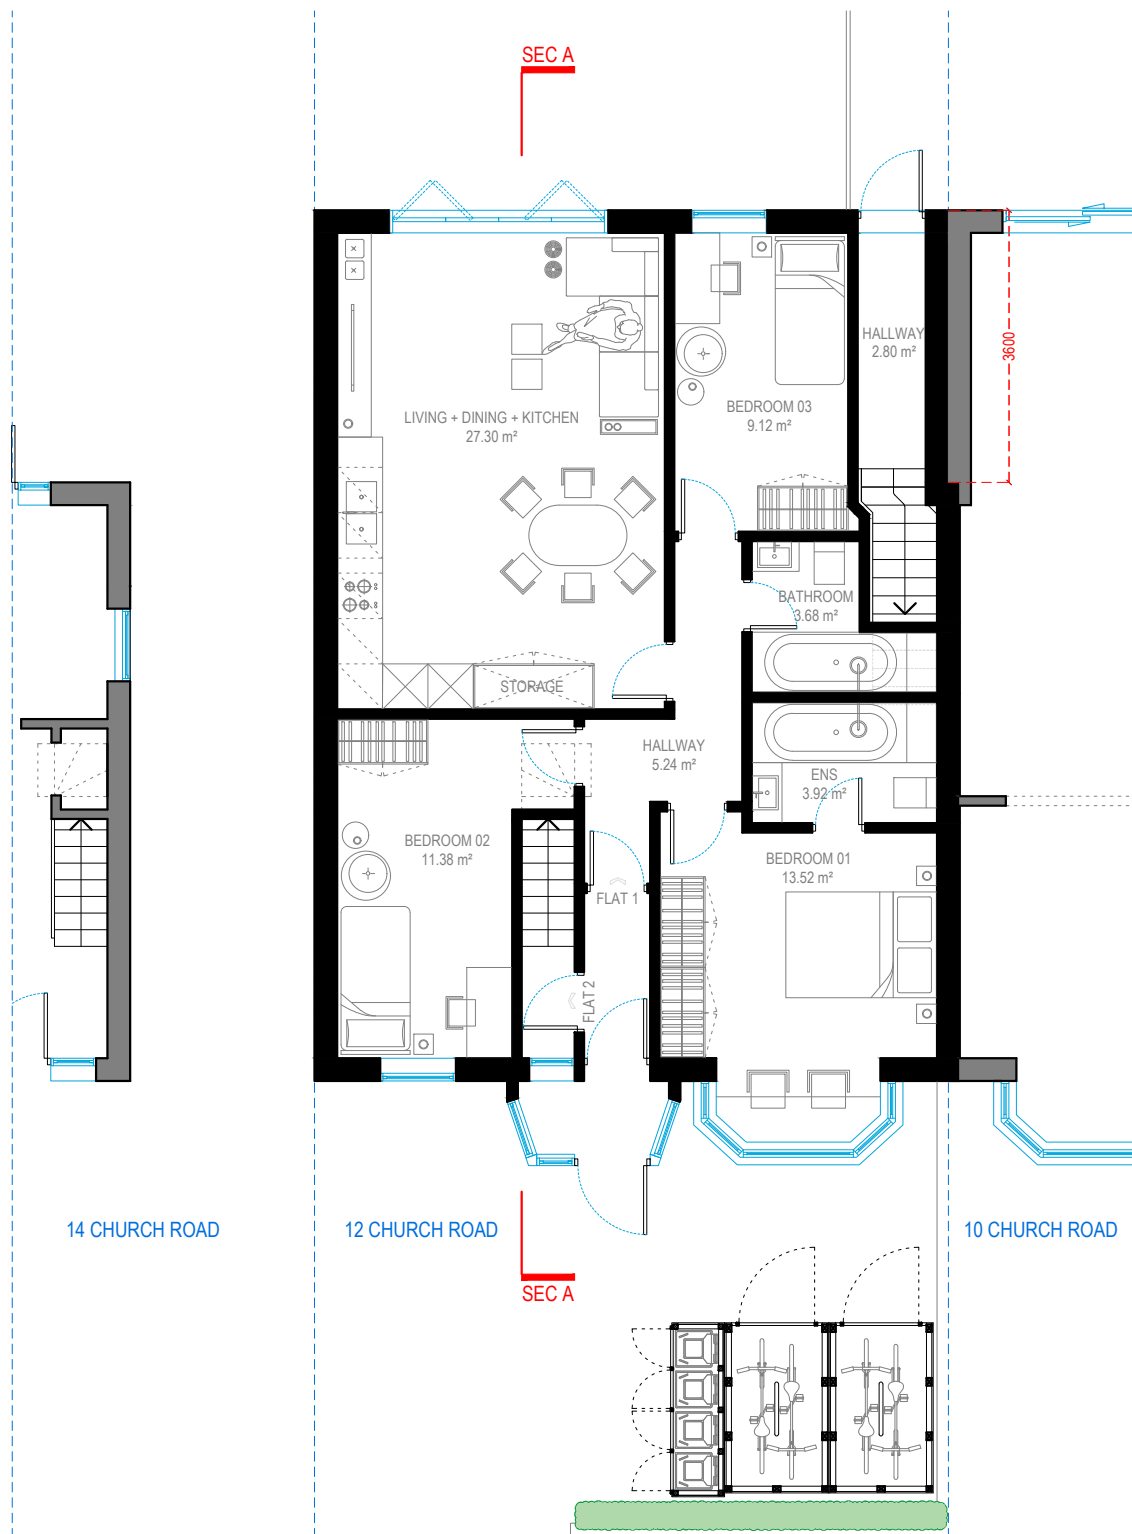


GROUND FLOOR
FLAT 1 - G.I.A. **77.48 m²**
1 STOREY - 3 BEDROOM - 4P

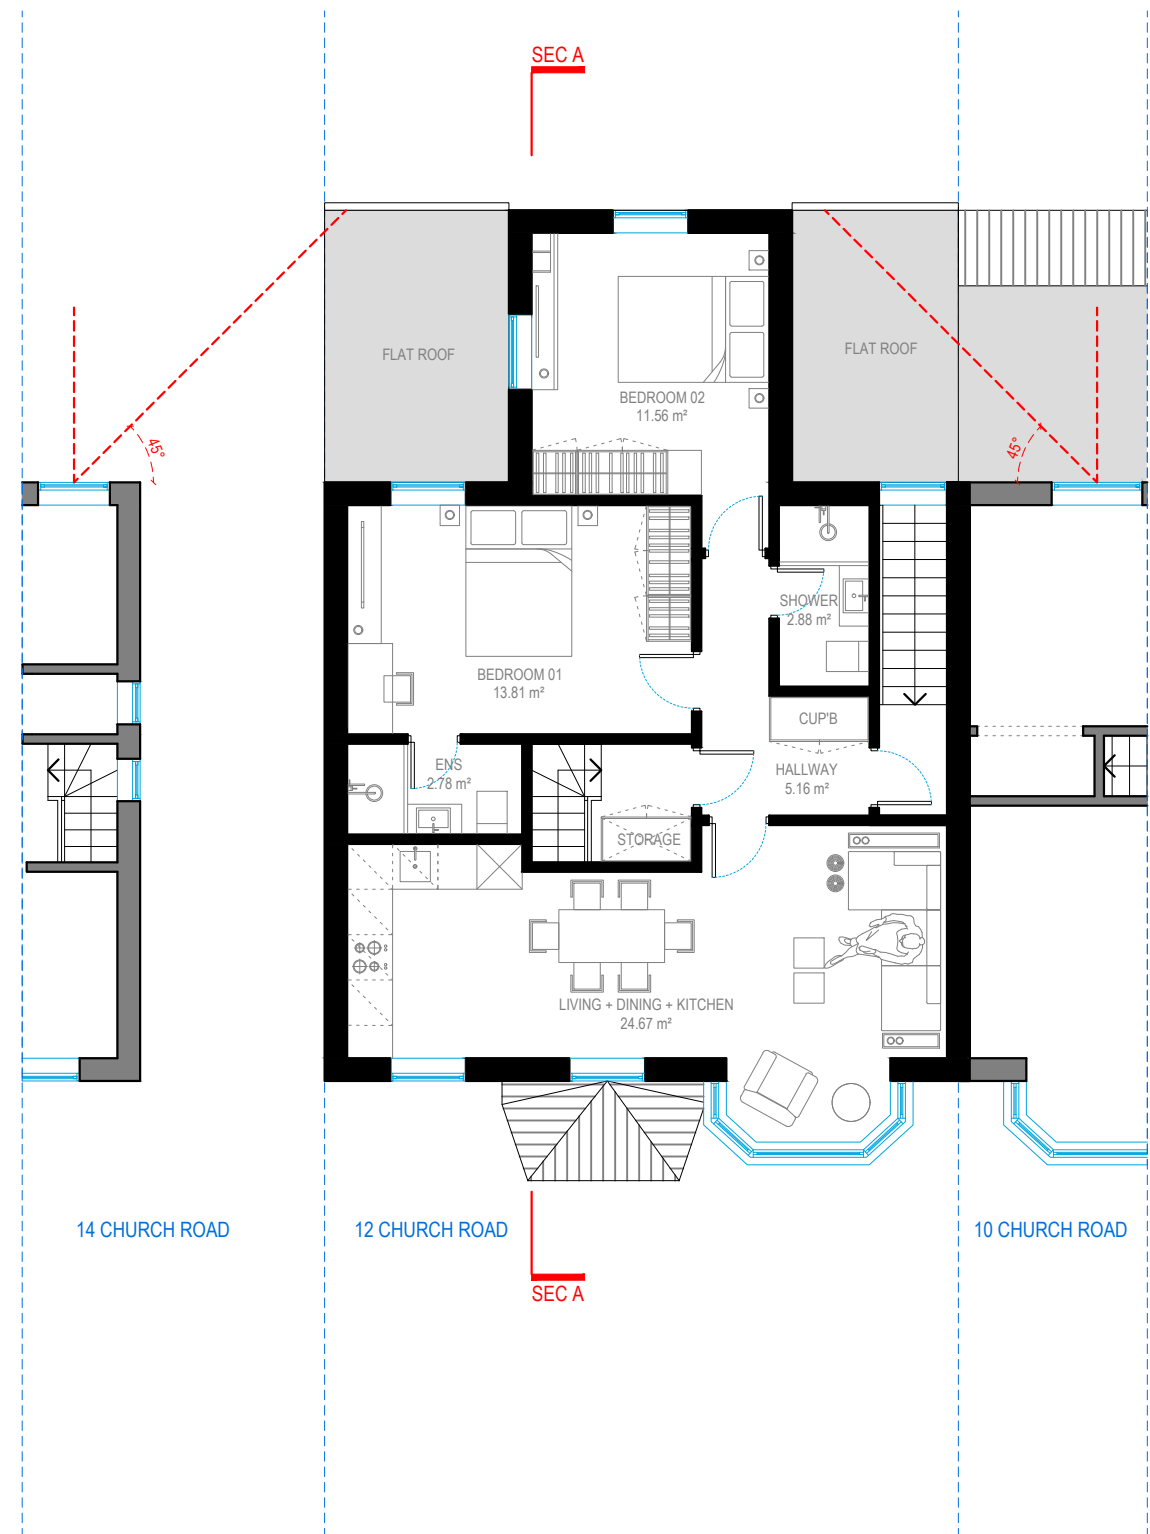

FIRST FLOOR
FLAT 2 - G.I.A. **71.63 m²**
1 STOREY - 2 BEDROOM - 4P

 


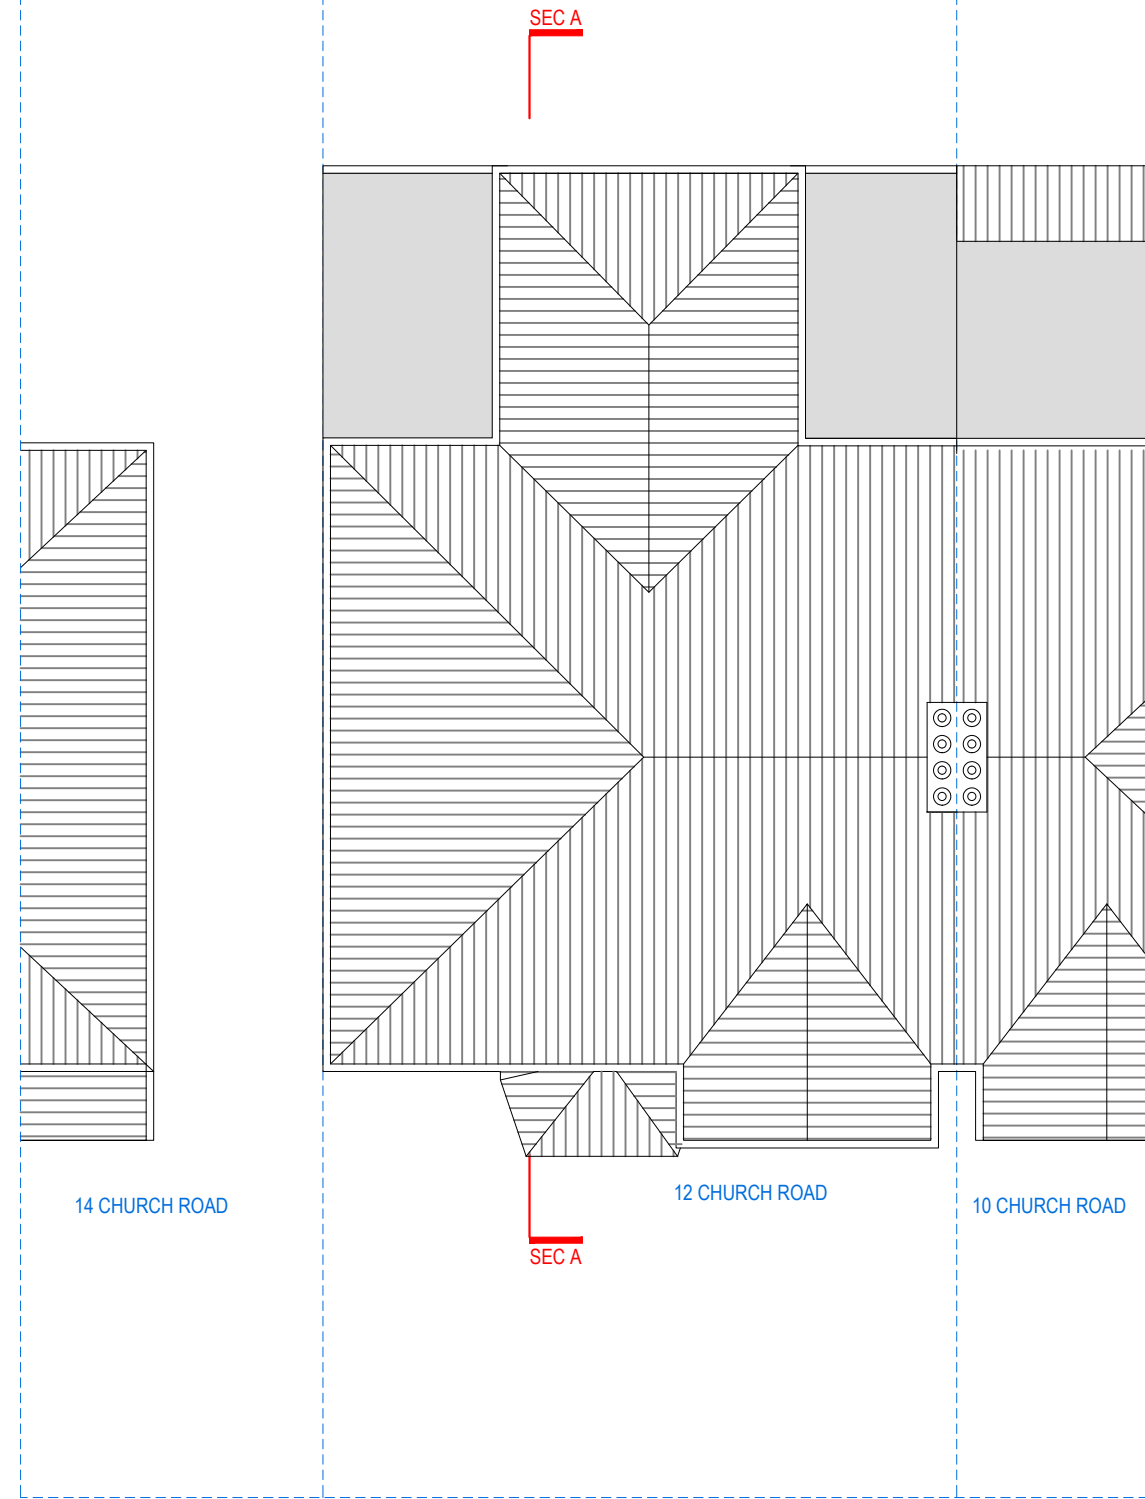


ROOF PLAN




Address - Unit 4, Grosvenor Way, London E5 9ND
Phone - 020 3781 8008
E-mail - office@redwoodsprojects.co.uk
Web - www.redwoodsprojects.co.uk
Any errors on Dimensions to be reported to the Architect prior to commencement of Works.
Dimensions and areas are based on survey information.
This drawing is copyright © Redwoods Projects.
All dimensions to be checked on site Prior work.


REFERENCE: 12 CHURCH ROAD, NORTHWOOD HA6 1AS, UK	
TITLE: PROPOSED DRAWINGS FLOOR PLANS	
PROJECT No 2238	DATE: 25-11-2024
SHEET No P 03 REV A	

  

NOTES:	
DRAWN BY MCDC	EDITED BY

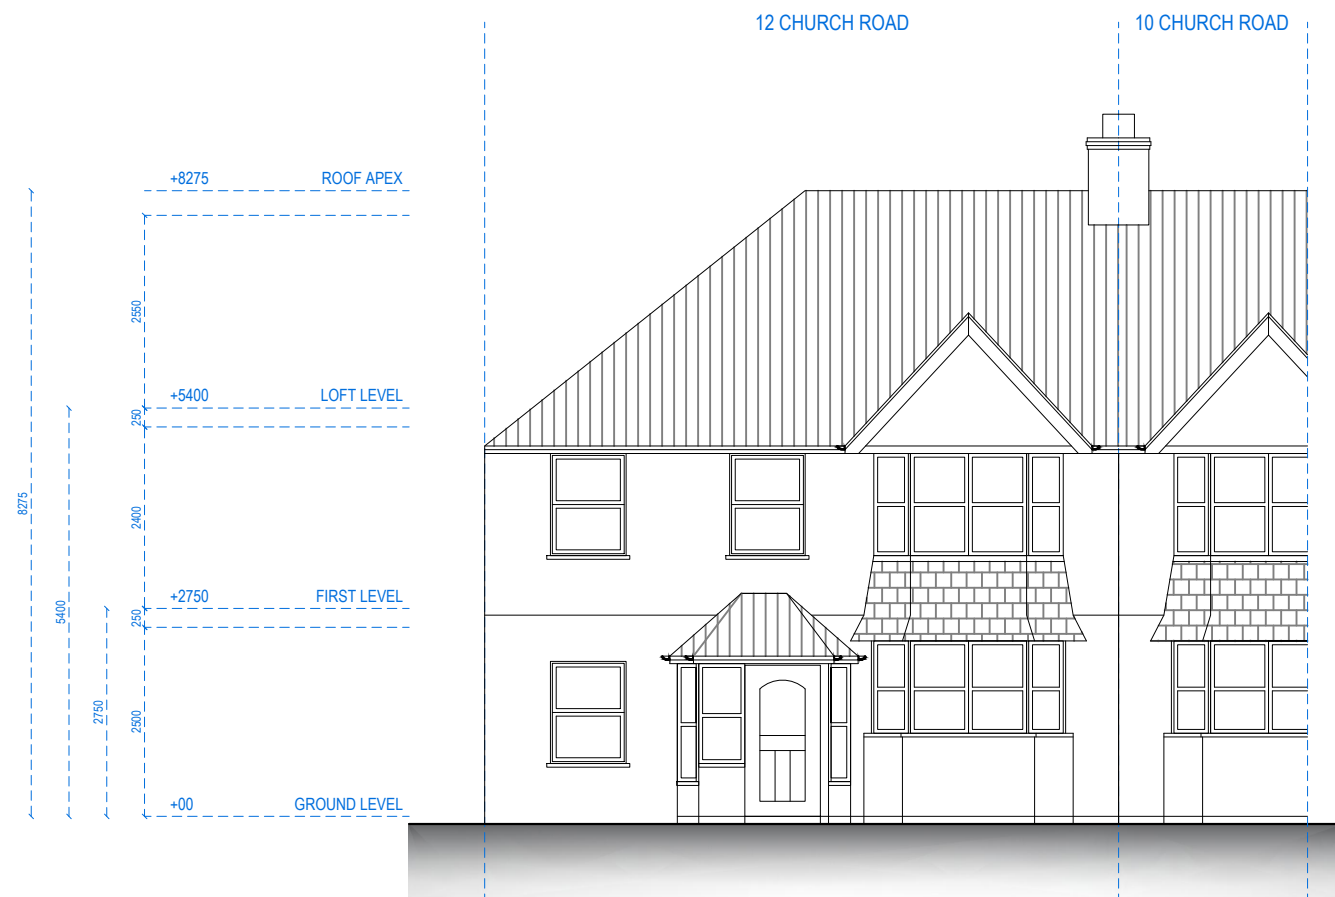

FRONT ELEVATION

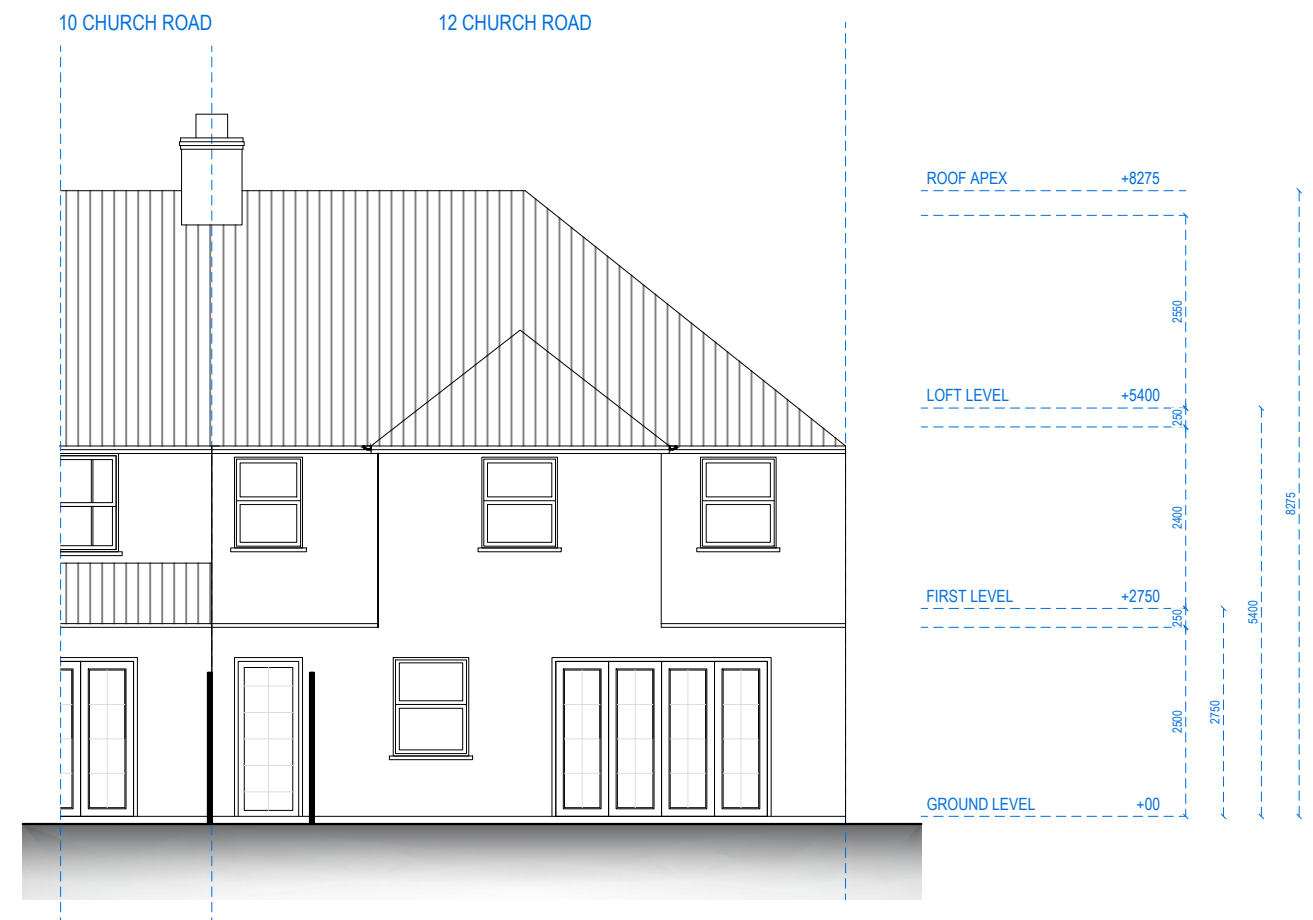

REAR ELEVATION



Address - Unit 4, Grosvenor Way, London E5 9ND
Phone - 020 3781 8008
E-mail - office@redwoodsprojects.co.uk
Web - www.redwoodsprojects.co.uk

Any errors on Dimensions to be reported to the Architect prior to commencement of Works.
Dimensions and areas are based on survey information.
This drawing is copyright © Redwoods Projects.
All dimensions to be checked on site Prior work.

REFERENCE: 12 CHURCH ROAD, NORTHWOOD HA6 1AS, UK

TITLE: PROPOSED DRAWINGS
ELEVATIONS

PROJECT No 2238 DATE: 25-11-2024


SHEET No **P 04 REV A**

0 1 2 5m scale 1:100 @A3


NOTES:

DRAWN BY MCDC

EDITED BY

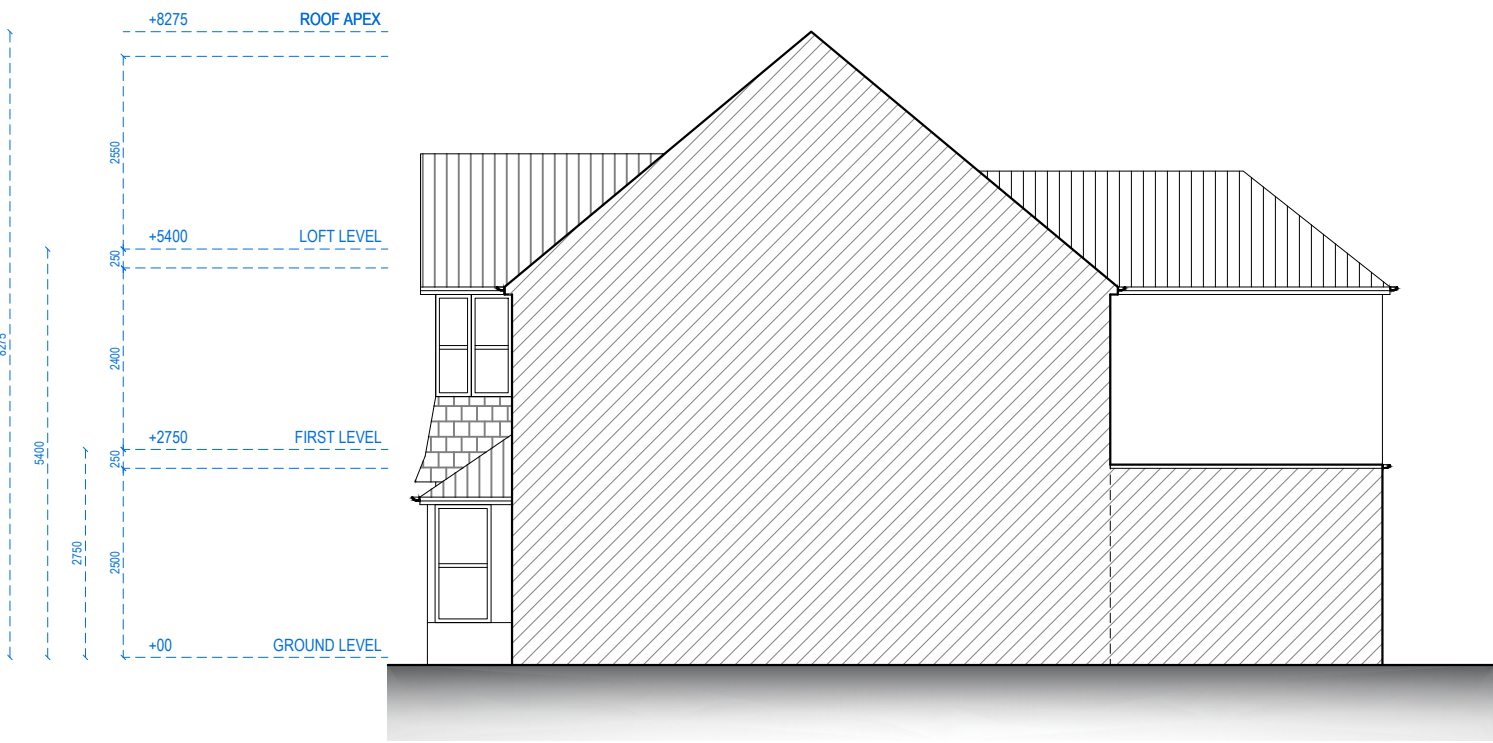

RIGHT SIDE ELEVATION

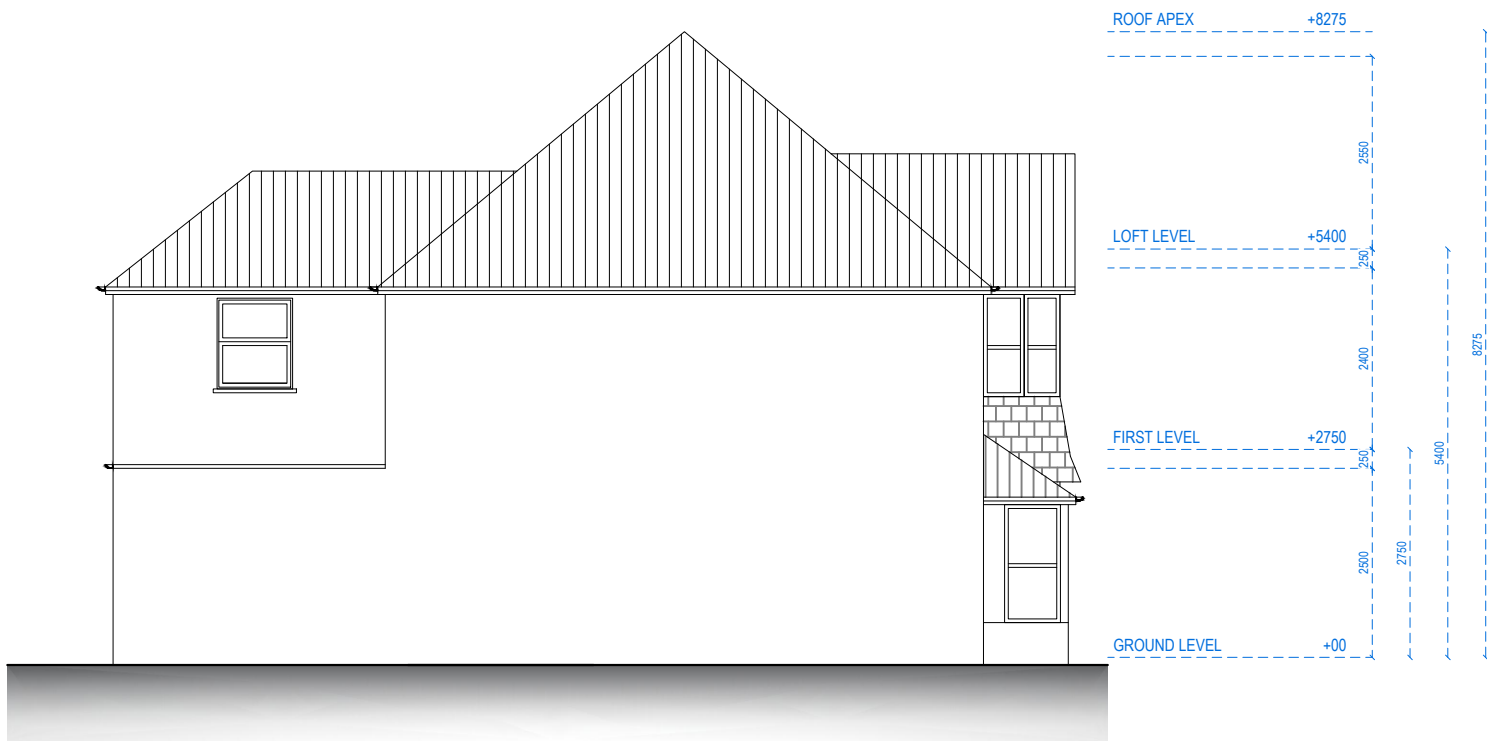

LEFT SIDE ELEVATION



Address - Unit 4, Grosvenor Way, London E5 9ND
Phone - 020 3781 8008
E-mail - office@redwoodsprojects.co.uk
Web - www.redwoodsprojects.co.uk
Any errors on Dimensions to be reported to the Architect prior to commencement of Works.
Dimensions and areas are based on survey information.
This drawing is copyright © Redwoods Projects.
All dimensions to be checked on site Prior work.

REFERENCE: 12 CHURCH ROAD, NORTHWOOD HA6 1AS, UK

TITLE: PROPOSED DRAWINGS
ELEVATIONS

PROJECT No 2238 DATE: 25-11-2024


SHEET No P 05 REV A

0 1 2 5m scale 1:100 @A3

NOTES:

DRAWN BY MCDC

EDITED BY

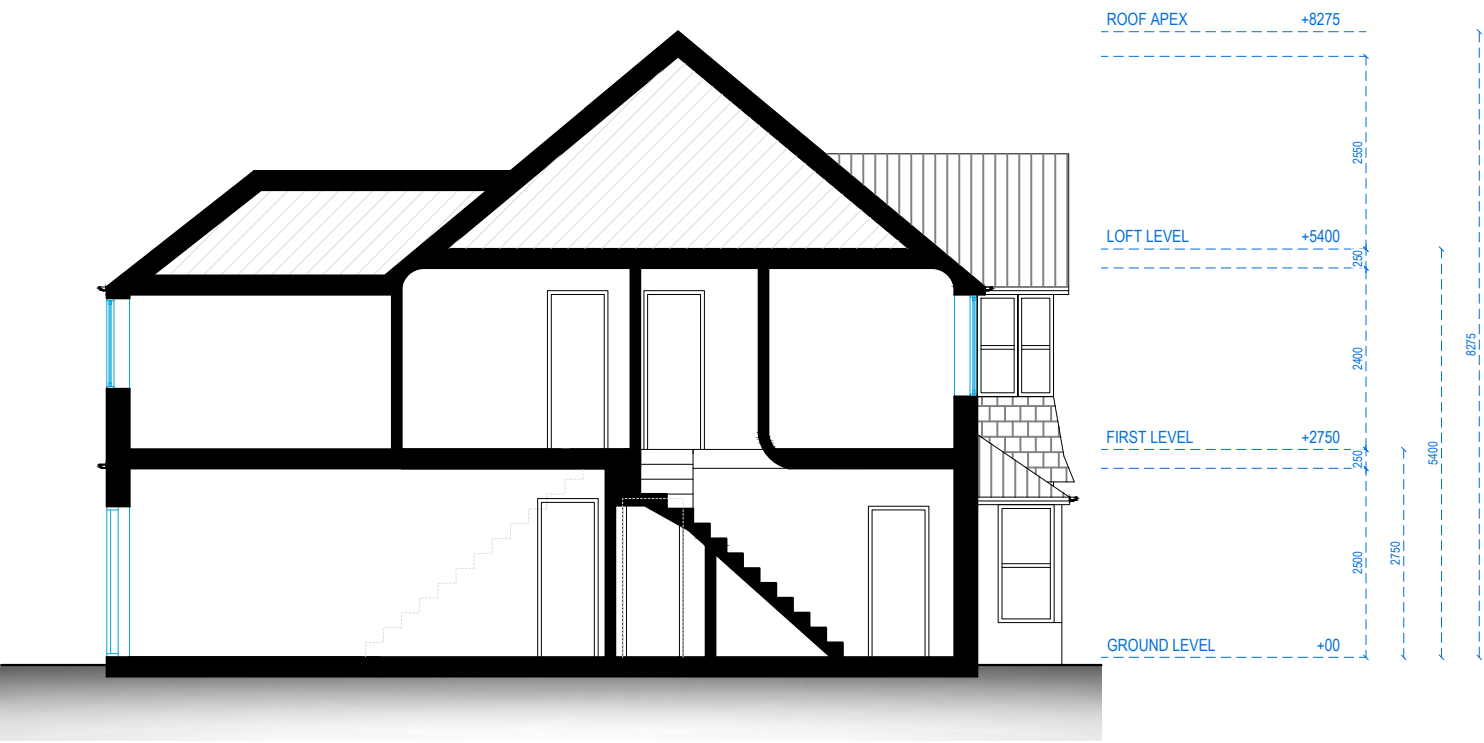


SECTION AA






Address - Unit 4, Grosvenor Way, London E5 9ND
Phone - 020 3781 8008
E-mail - office@redwoodsprojects.co.uk
Web - www.redwoodsprojects.co.uk
Any errors on Dimensions to be reported to the Architect prior to commencement of Works.
Dimensions and areas are based on survey information.
This drawing is copyright © Redwoods Projects.
All dimensions to be checked on site Prior work.

REFERENCE: 12 CHURCH ROAD, NORTHWOOD HA6 1AS, UK	
TITLE: PROPOSED DRAWINGS SECTION	
PROJECT No 2238	DATE: 25-11-2024
SHEET No P 06 REV A	

 


NOTES:	
DRAWN BY MCDC	EDITED BY

TIMBER REFUSE AND RECYCLING ENCLOSURE STORAGE DETAIL

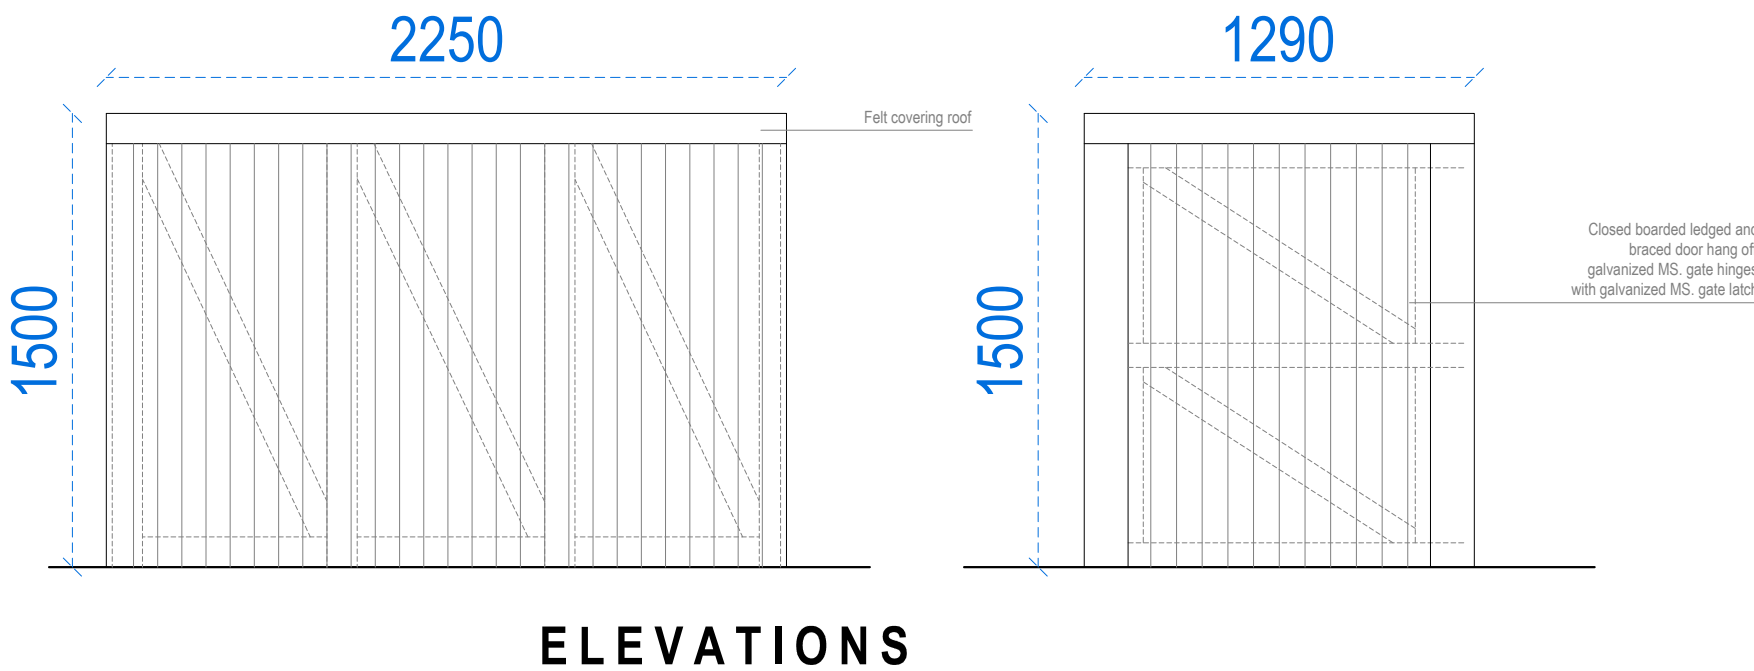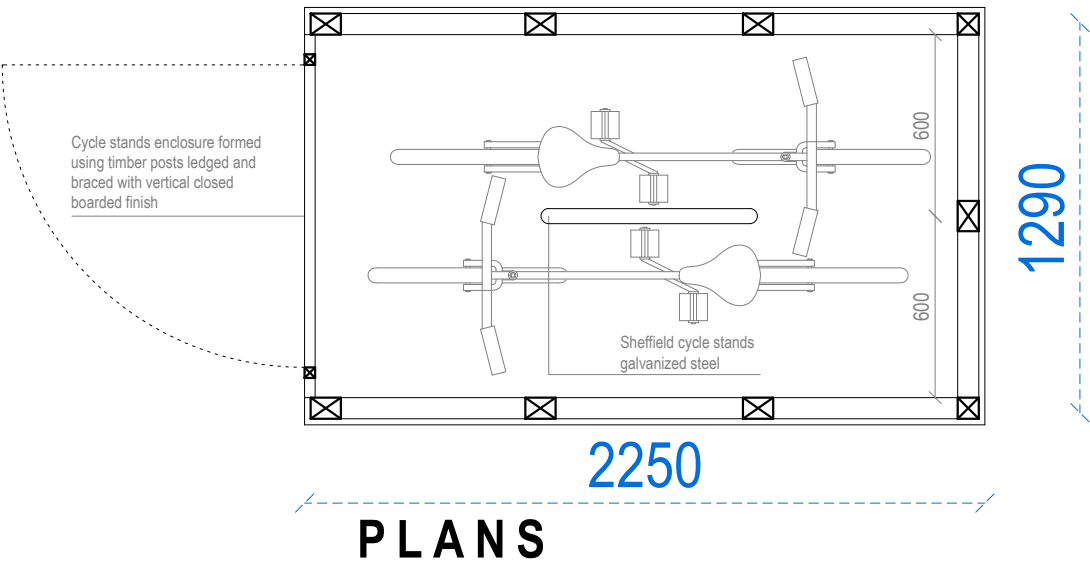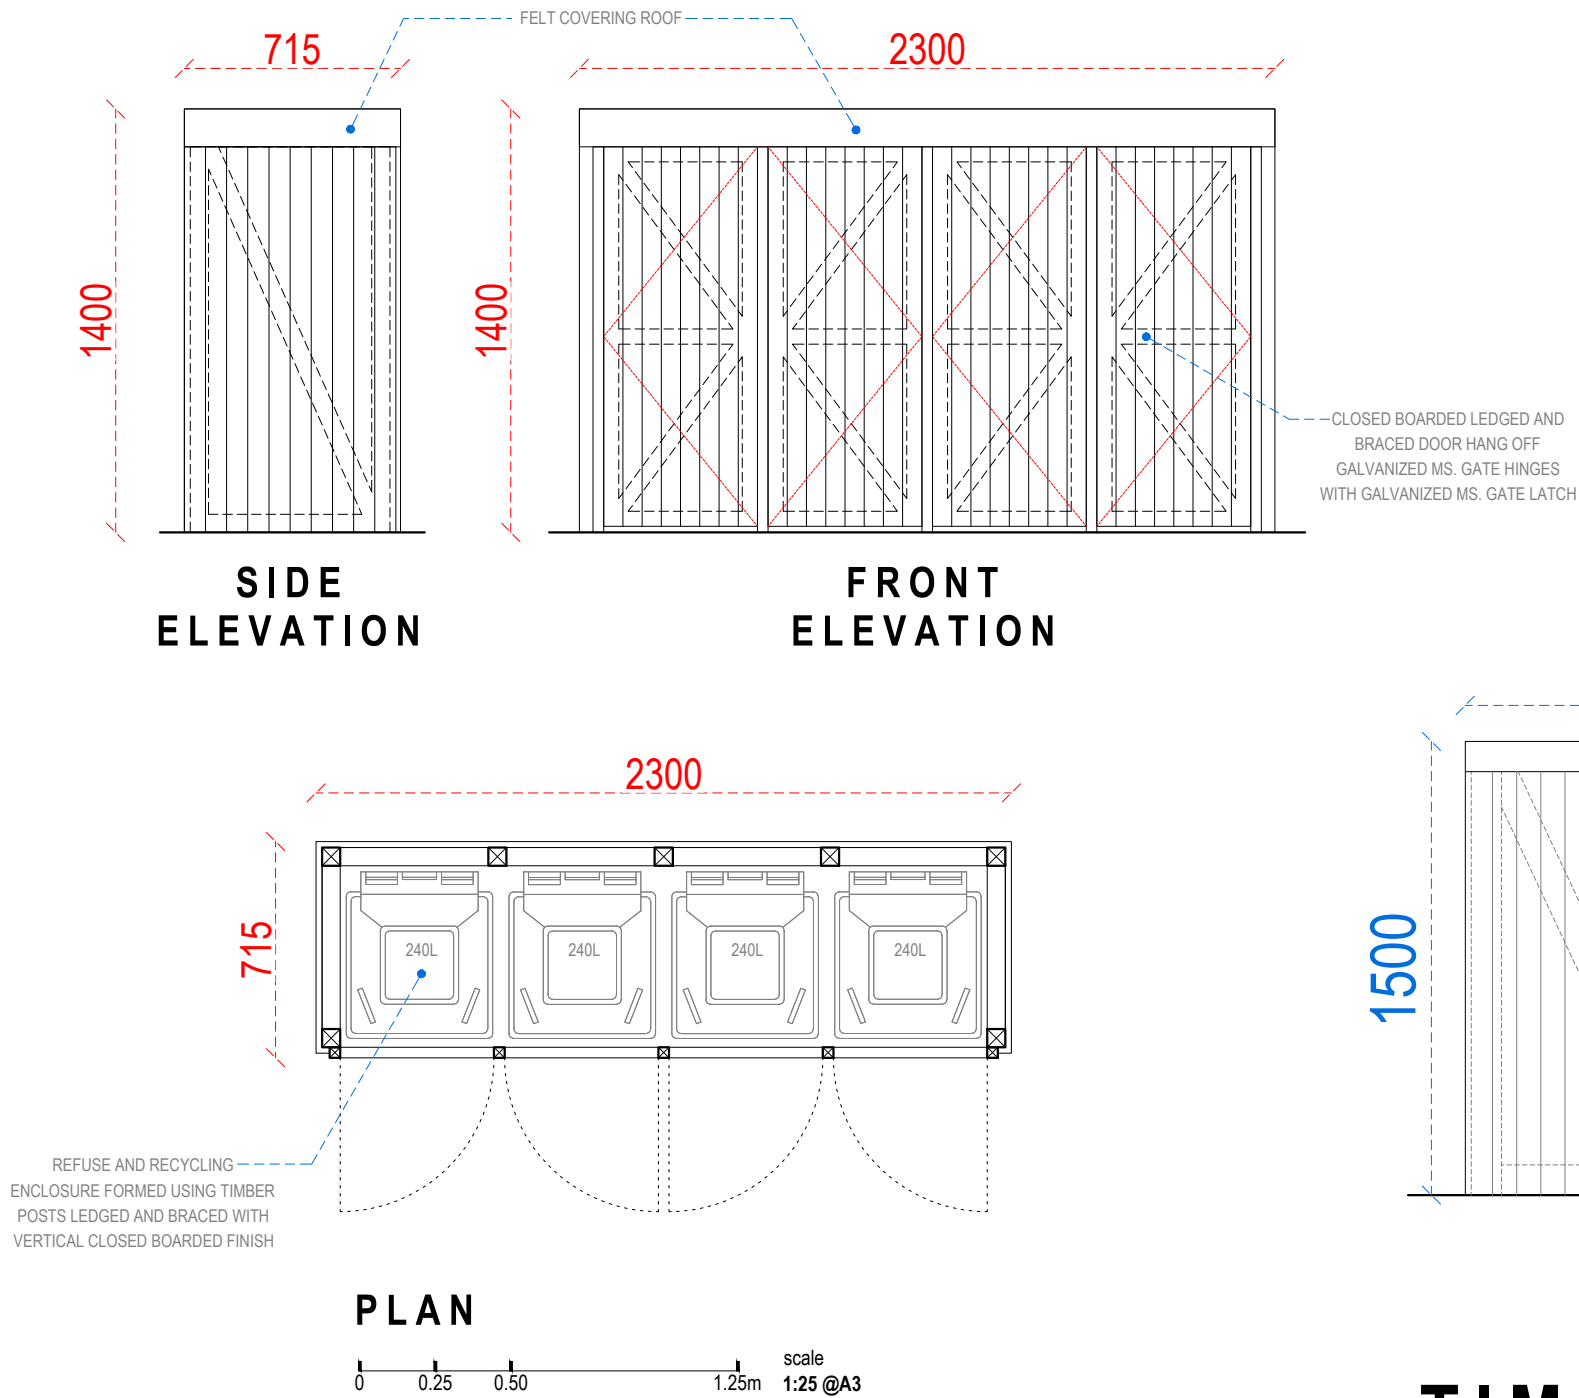

TIMBER CYCLE STORAGE DETAIL

  Redwoods PLANNERS EXTENSIONS Address - Unit 4, Grosvenor Way, London E5 9ND Phone - 020 3781 8008 E-mail - office@redwoodsprojects.co.uk Web - www.redwoodsprojects.co.uk Any errors on Dimensions to be reported to the Architect prior to commencement of Works. Dimensions and areas are based on survey information. This drawing is copyright © Redwoods Projects. All dimensions to be checked on site Prior work.	REFERENCE: 12 CHURCH ROAD, NORTHWOOD HA6 1AS, UK			NOTES:	
	TITLE: PROPOSED DRAWINGS DETAILS				
	PROJECT No 2238	DATE: 25-11-2024			
	SHEET No P 07				
				DRAWN BY MCDC	EDITED BY