




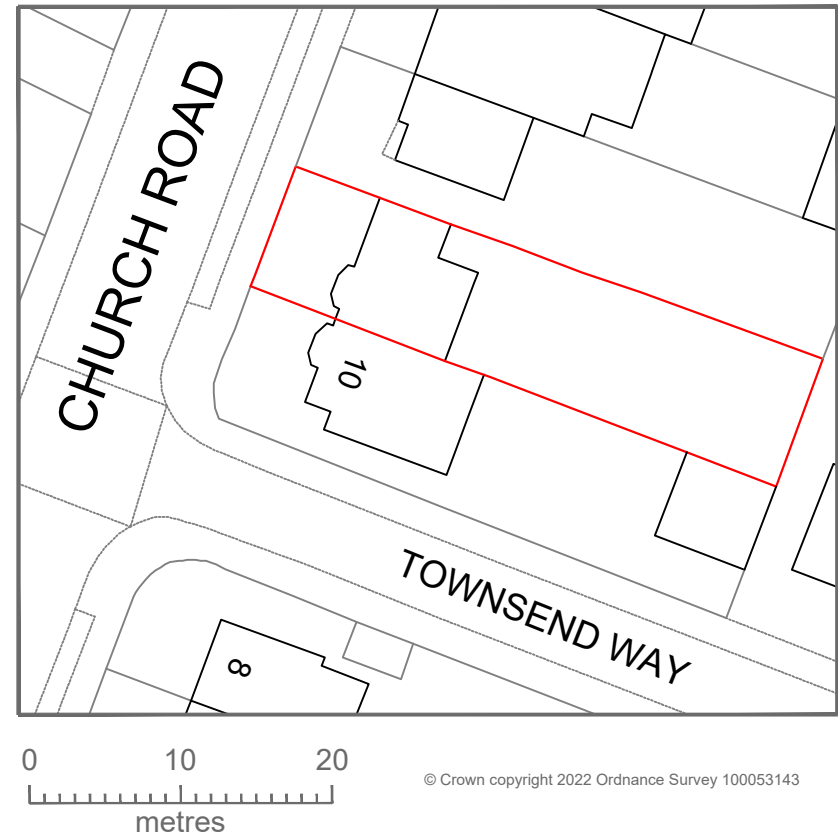

LOCATION PLAN
1:1250 @ A4

 

BLOCK PLAN
1:500 @ A4

 

Address - Unit 4, Grosvenor Way, London E5 9ND
Phone - 020 3781 8008
E-mail - office@redwoodsprojects.co.uk
Web - www.redwoodsprojects.co.uk

Any errors on Dimensions to be reported to the Architect prior to commencement of Works.
Dimensions and areas are based on survey information.
This drawing is copyright © Redwoods Projects.
All dimensions to be checked on site Prior work.

REFERENCE: 12 CHURCH ROAD, NORTHWOOD HA6 1AS, UK

TITLE: EXISTING DRAWINGS
LOCATION & BLOCK PLAN


PROJECT No 2238 DATE: 17-02-2025

SHEET No **E 00**

NOTES:


DRAWN BY
MCDC

EDITED BY

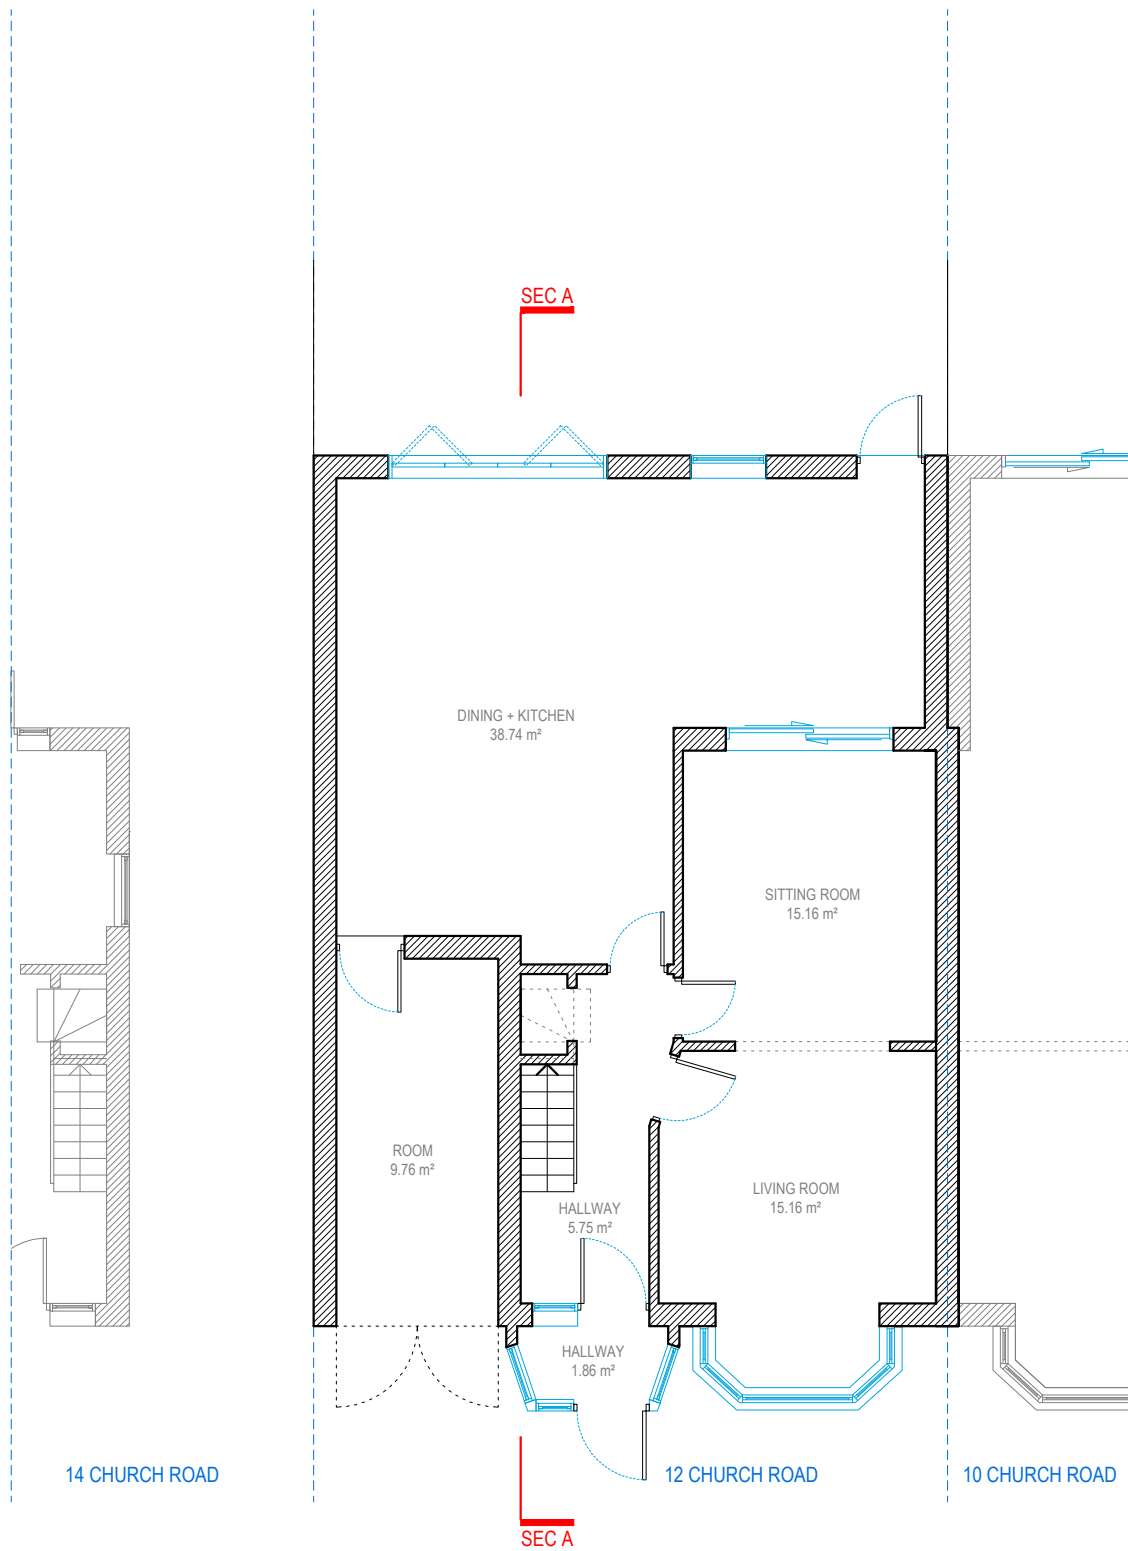

GROUND FLOOR

TOTAL AREA : 91.59 sqm.

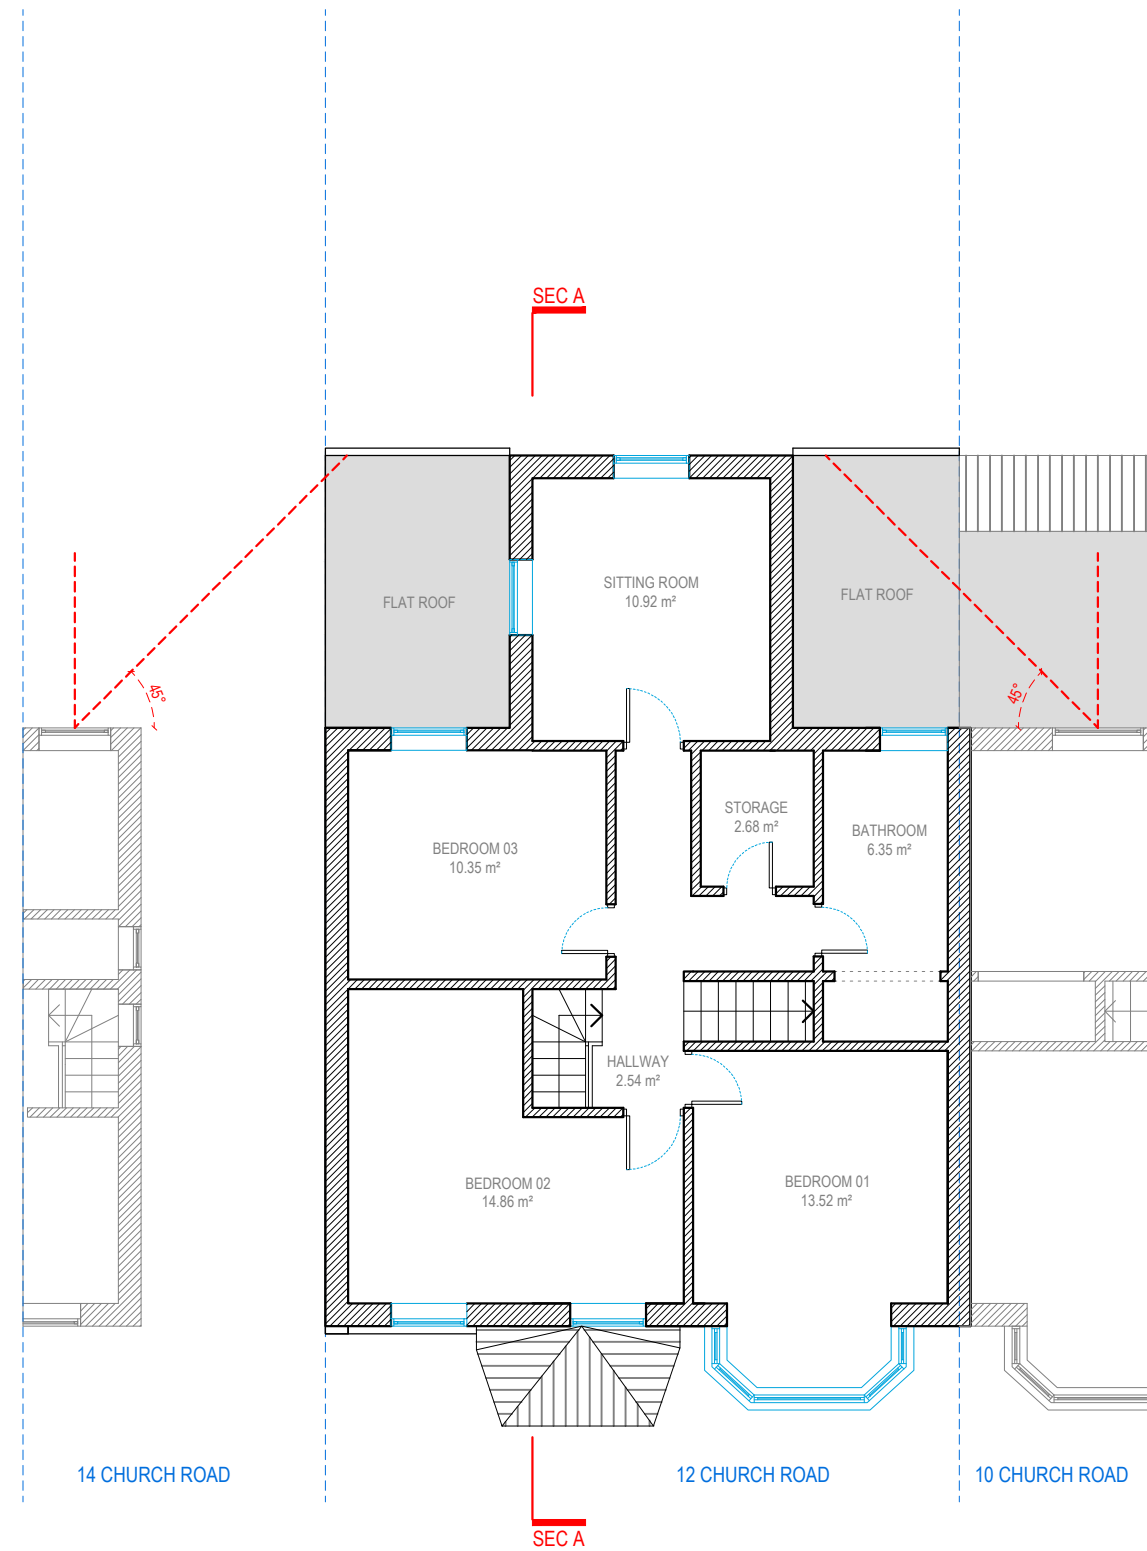

FIRST FLOOR

TOTAL AREA : 71.63 sqm.



Address - Unit 4, Grosvenor Way, London E5 9ND
Phone - 020 3781 8008
E-mail - office@redwoodsprojects.co.uk
Web - www.redwoodsprojects.co.uk

Any errors on Dimensions to be reported to the Architect prior to commencement of Works.
Dimensions and areas are based on survey information.
This drawing is copyright © Redwoods Projects.
All dimensions to be checked on site Prior work.

REFERENCE: 12 CHURCH ROAD, NORTHWOOD HA6 1AS, UK

TITLE: EXISTING DRAWINGS
FLOOR PLANS

PROJECT No 2238 DATE: 17-02-2025

SHEET No E 01




0 1 2 5m scale 1:100 @A3

NOTES:


DRAWN BY JM

EDITED BY A.M

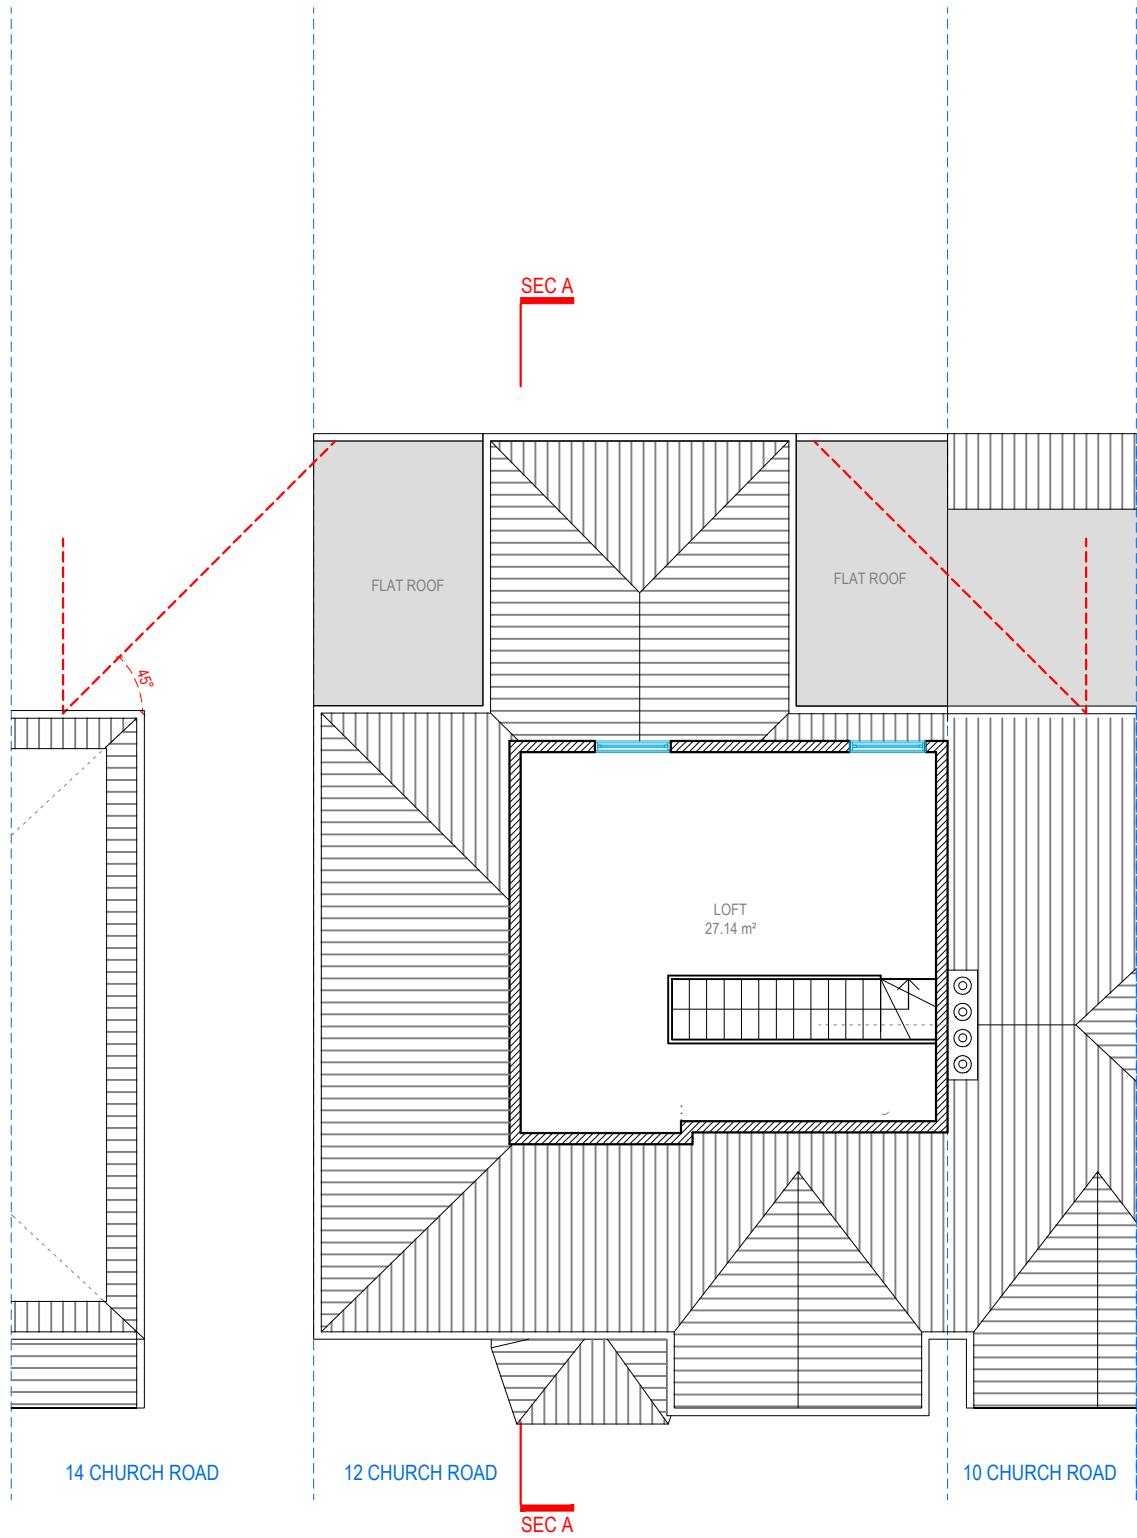

LOFT FLOOR

TOTAL AREA : 27.14 sqm.

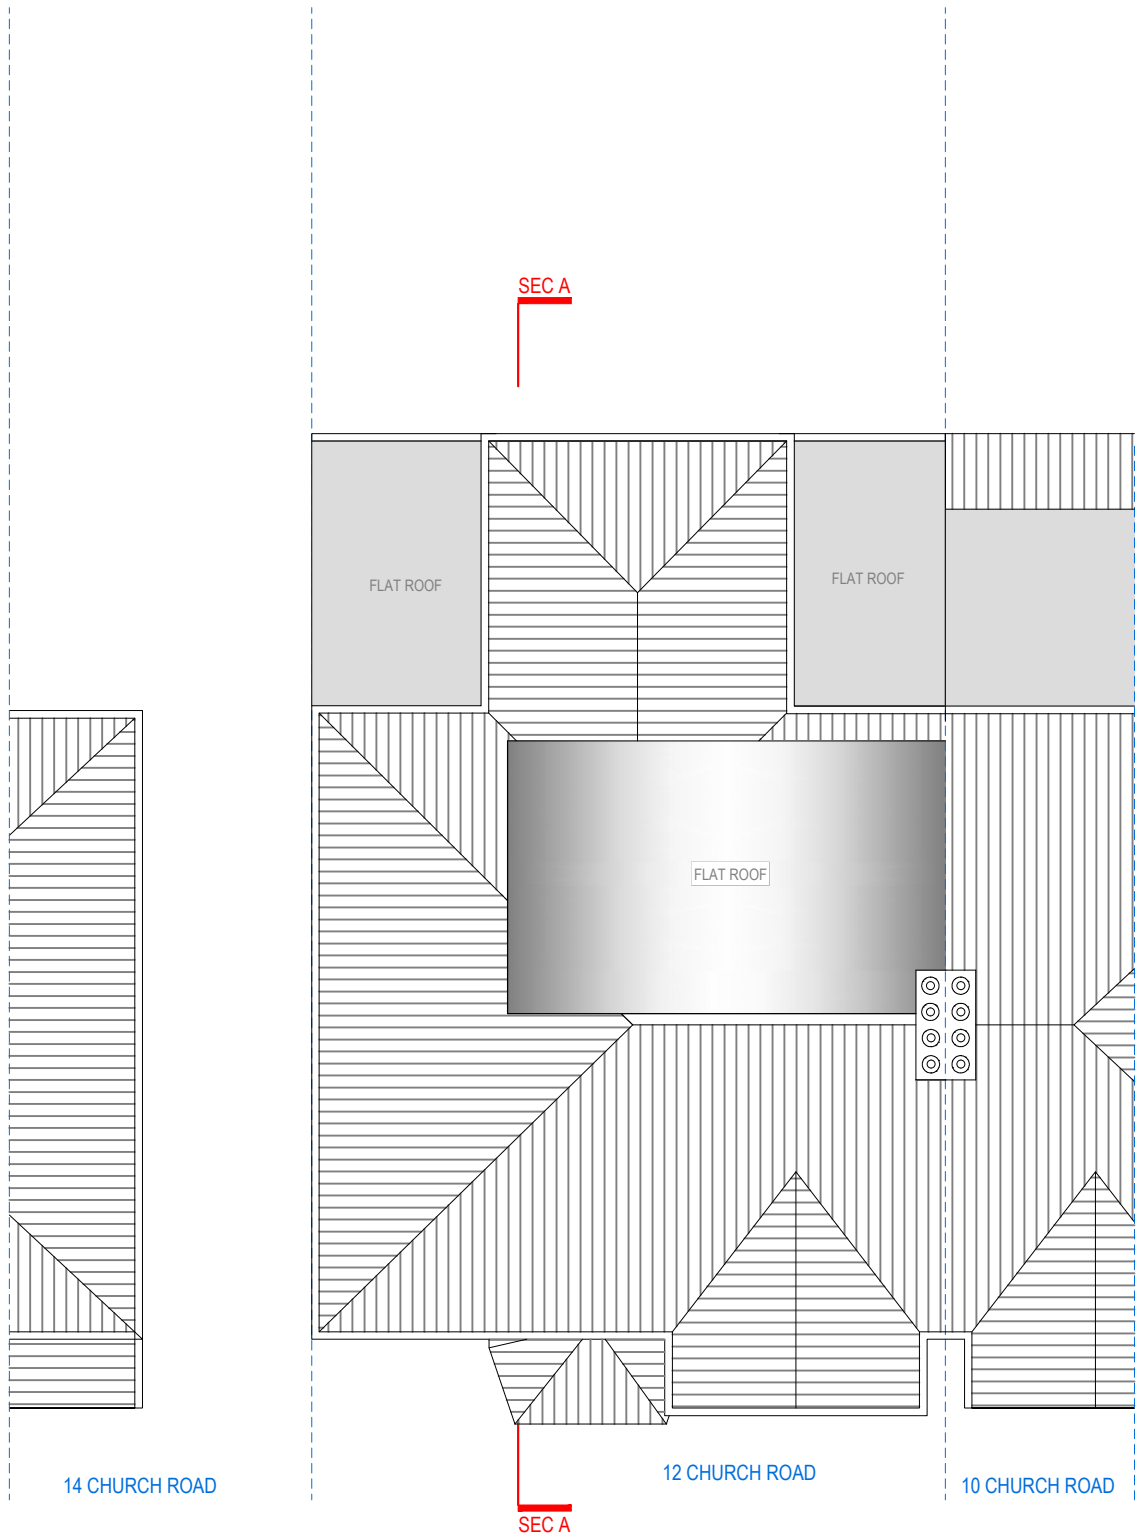

ROOF PLAN



Address - Unit 4, Grosvenor Way, London E5 9ND
Phone - 020 3781 8008
E-mail - office@redwoodsprojects.co.uk
Web - www.redwoodsprojects.co.uk


Any errors on Dimensions to be reported to the Architect prior to commencement of Works.
Dimensions and areas are based on survey information.
This drawing is copyright © Redwoods Projects.
All dimensions to be checked on site Prior work.

REFERENCE: 12 CHURCH ROAD, NORTHWOOD HA6 1AS, UK

TITLE: EXISTING DRAWINGS
FLOOR PLANS

PROJECT No 2238 DATE: 17-02-2025

SHEET No **E 02**

 

0 1 2 5m scale 1:100 @A3


NOTES:

DRAWN BY JM

EDITED BY MCDC



FRONT ELEVATION

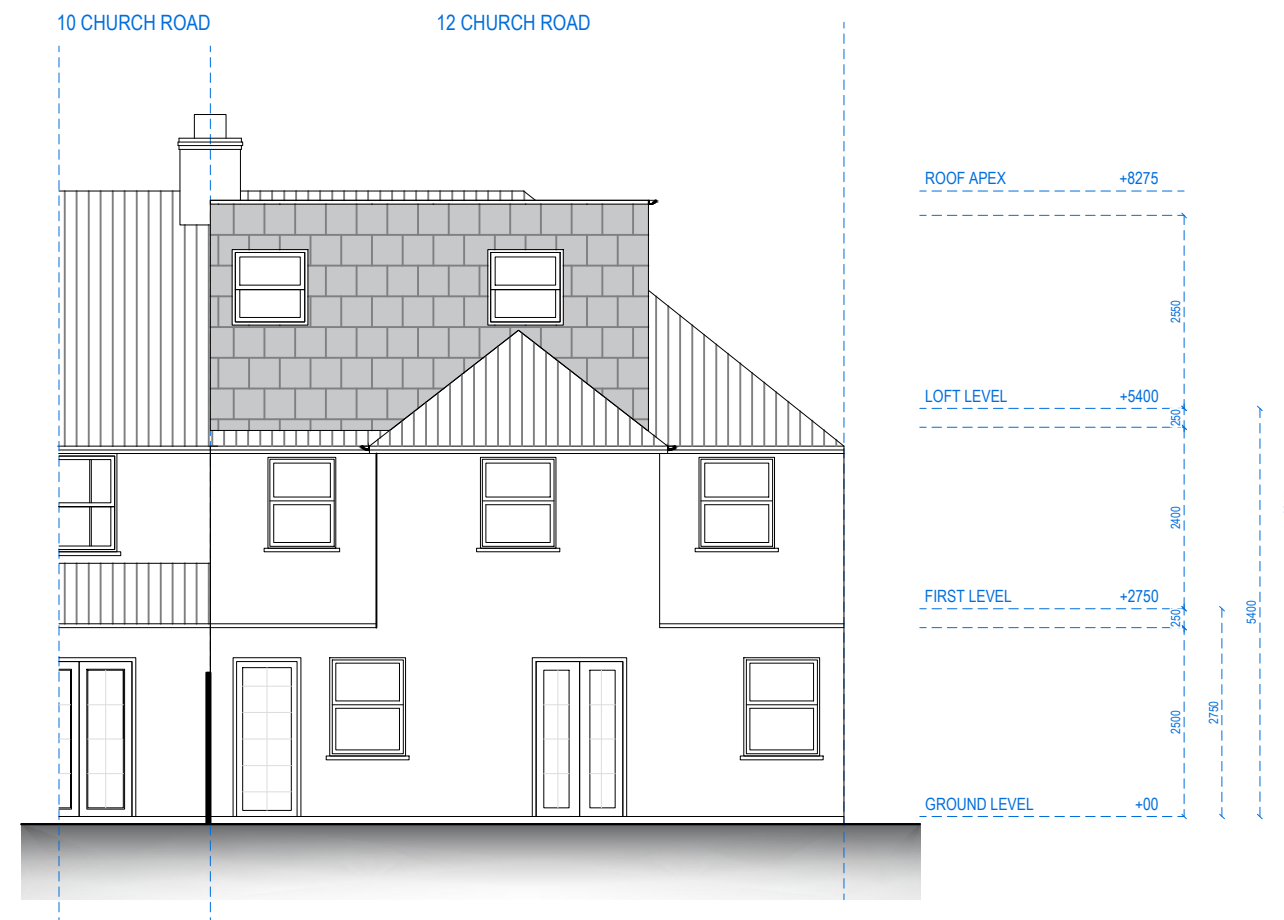

REAR ELEVATION



Address - Unit 4, Grosvenor Way, London E5 9ND
Phone - 020 3781 8008
E-mail - office@redwoodsprojects.co.uk
Web - www.redwoodsprojects.co.uk

Any errors on Dimensions to be reported to the Architect prior to commencement of Works.
Dimensions and areas are based on survey information.
This drawing is copyright © Redwoods Projects.
All dimensions to be checked on site Prior work.

REFERENCE: 12 CHURCH ROAD, NORTHWOOD HA6 1AS, UK

TITLE: EXISTING DRAWINGS
ELEVATIONS

PROJECT No 2238 DATE: 17-02-2025


SHEET No E 03

0 1 2 5m scale 1:100 @A3


NOTES:

DRAWN BY JM

EDITED BY MCDC

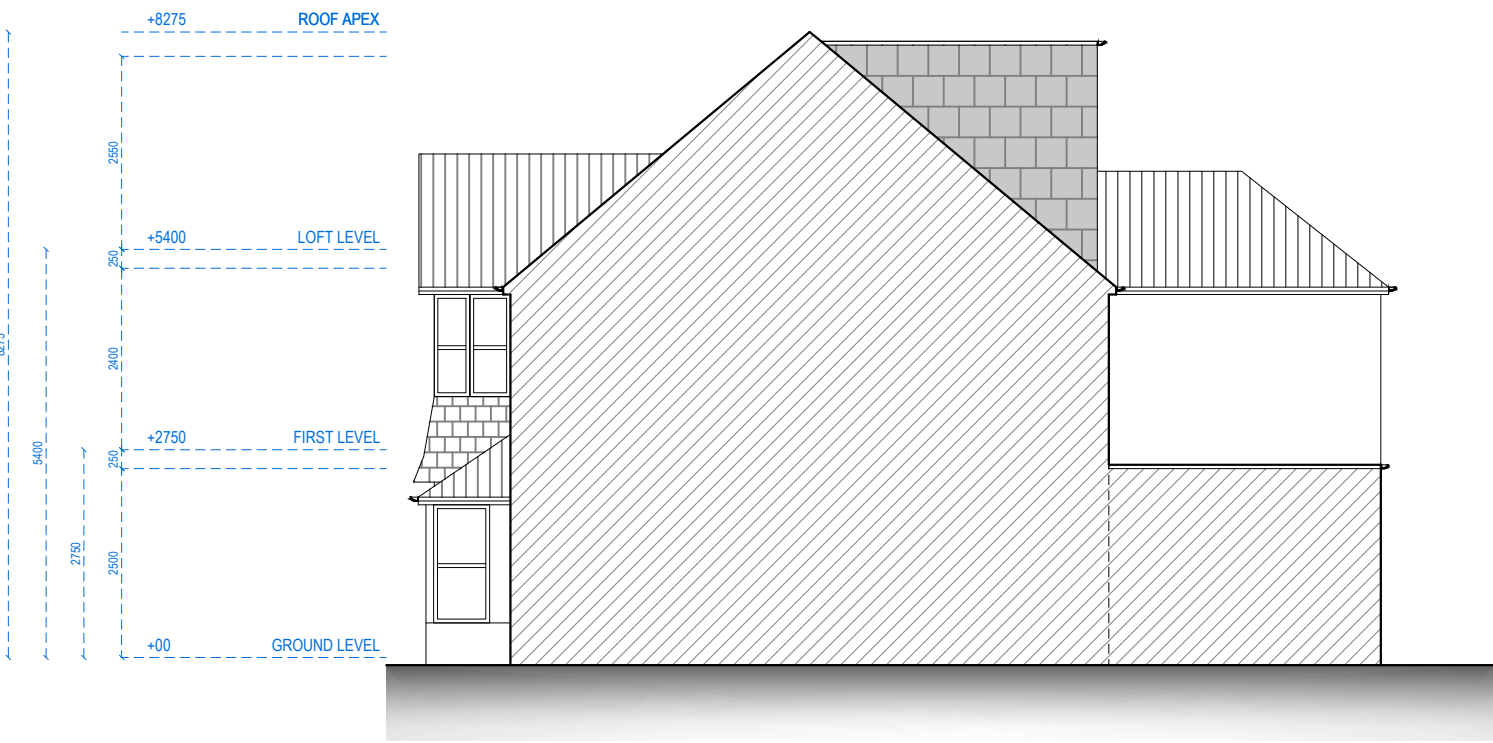

RIGHT SIDE ELEVATION

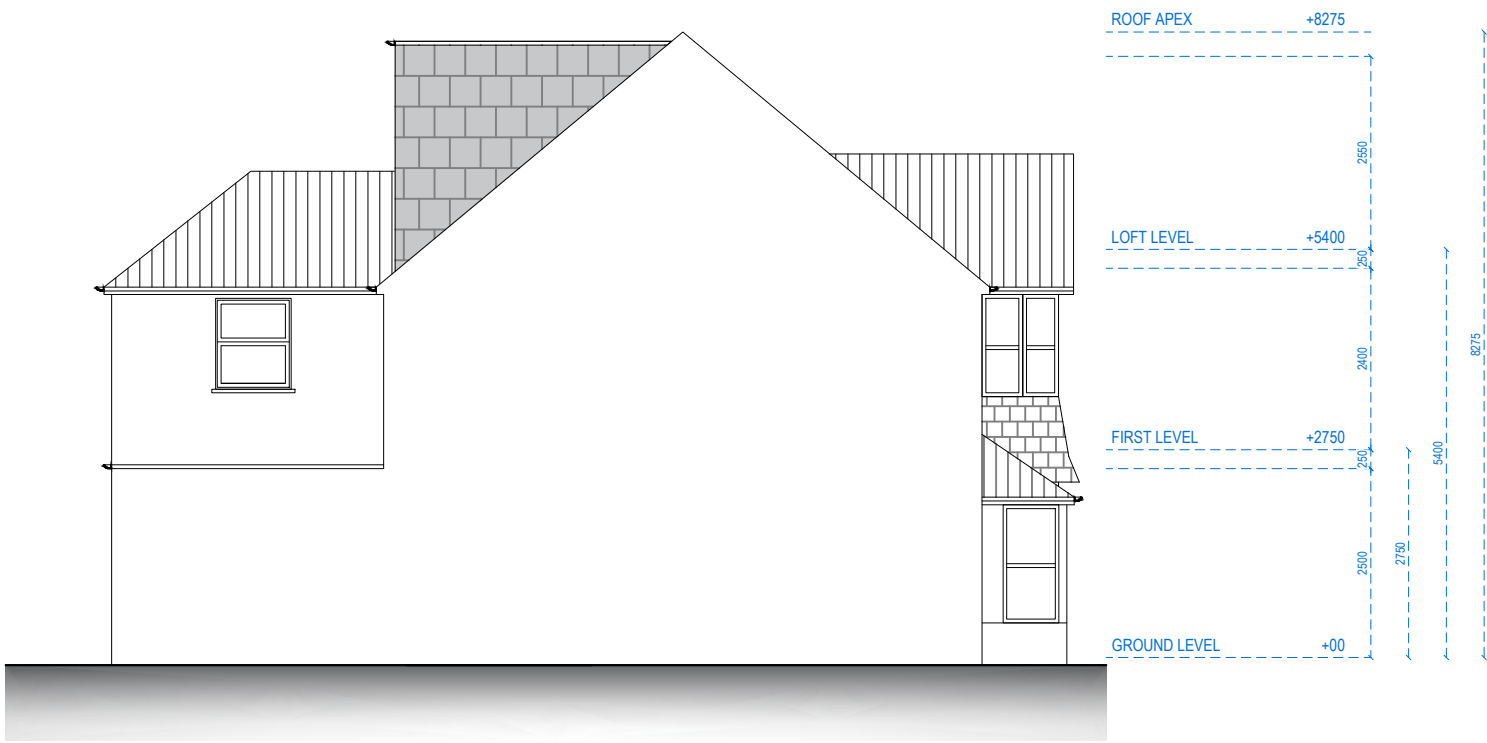

LEFT SIDE ELEVATION



Address - Unit 4, Grosvenor Way, London E5 9ND
Phone - 020 3781 8008
E-mail - office@redwoodsprojects.co.uk
Web - www.redwoodsprojects.co.uk

Any errors on Dimensions to be reported to the Architect prior to commencement of Works.
Dimensions and areas are based on survey information.
This drawing is copyright © Redwoods Projects.
All dimensions to be checked on site Prior work.

REFERENCE: 12 CHURCH ROAD, NORTHWOOD HA6 1AS, UK

TITLE: EXISTING DRAWINGS
ELEVATIONS

PROJECT No 2238 DATE: 17-02-2025


SHEET No E 04

0 1 2 5m scale 1:100 @A3

NOTES:

DRAWN BY JM

EDITED BY MCDC

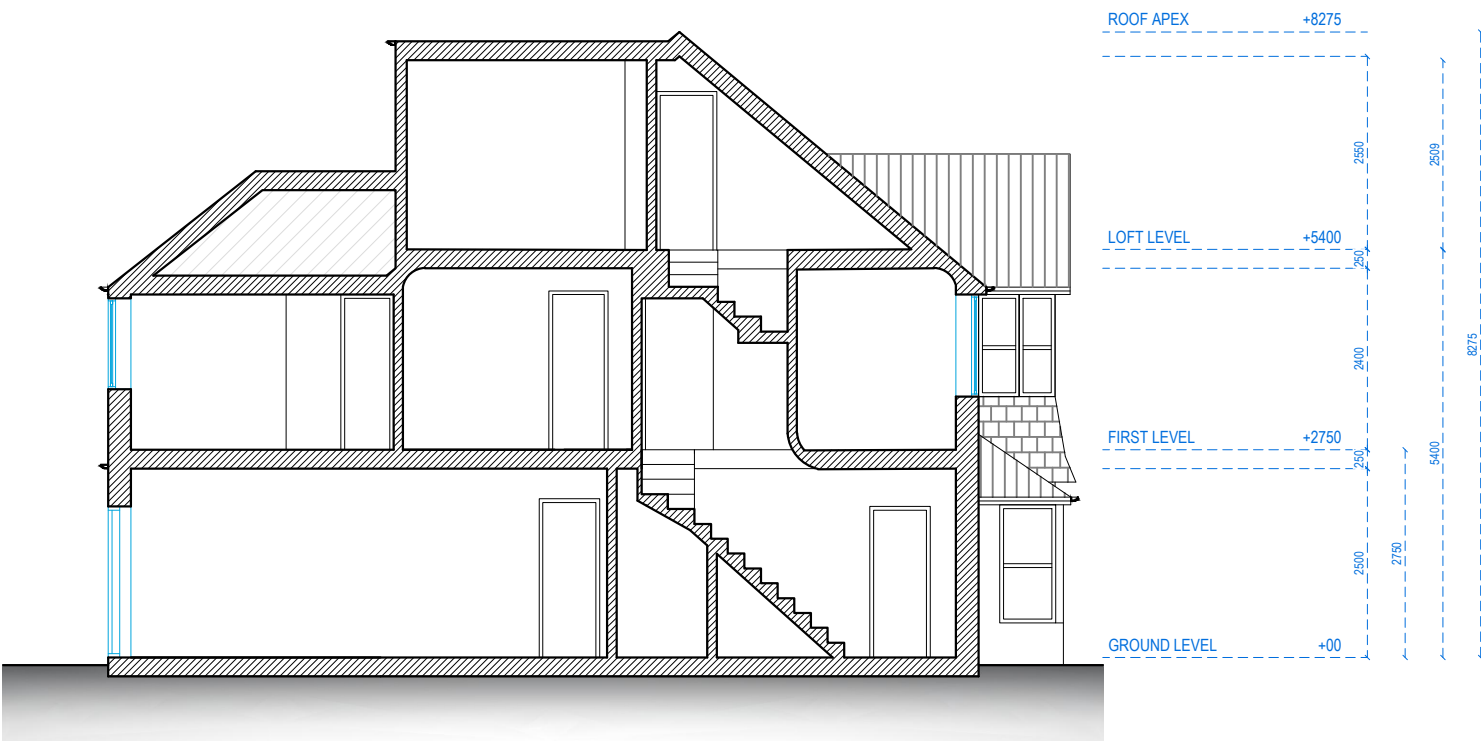


SECTION AA




Address - Unit 4, Grosvenor Way, London E5 9ND
Phone - 020 3781 8008
E-mail - office@redwoodsprojects.co.uk
Web - www.redwoodsprojects.co.uk
Any errors on Dimensions to be reported to the Architect prior to commencement of Works.
Dimensions and areas are based on survey information.
This drawing is copyright © Redwoods Projects.
All dimensions to be checked on site Prior work.


REFERENCE: 12 CHURCH ROAD, NORTHWOOD HA6 1AS, UK	
TITLE: EXISTING DRAWINGS SECTION	
PROJECT No 2238	DATE: 17-02-2025
SHEET No E 05	

 

NOTES:	
DRAWN BY JM	EDITED BY RJD

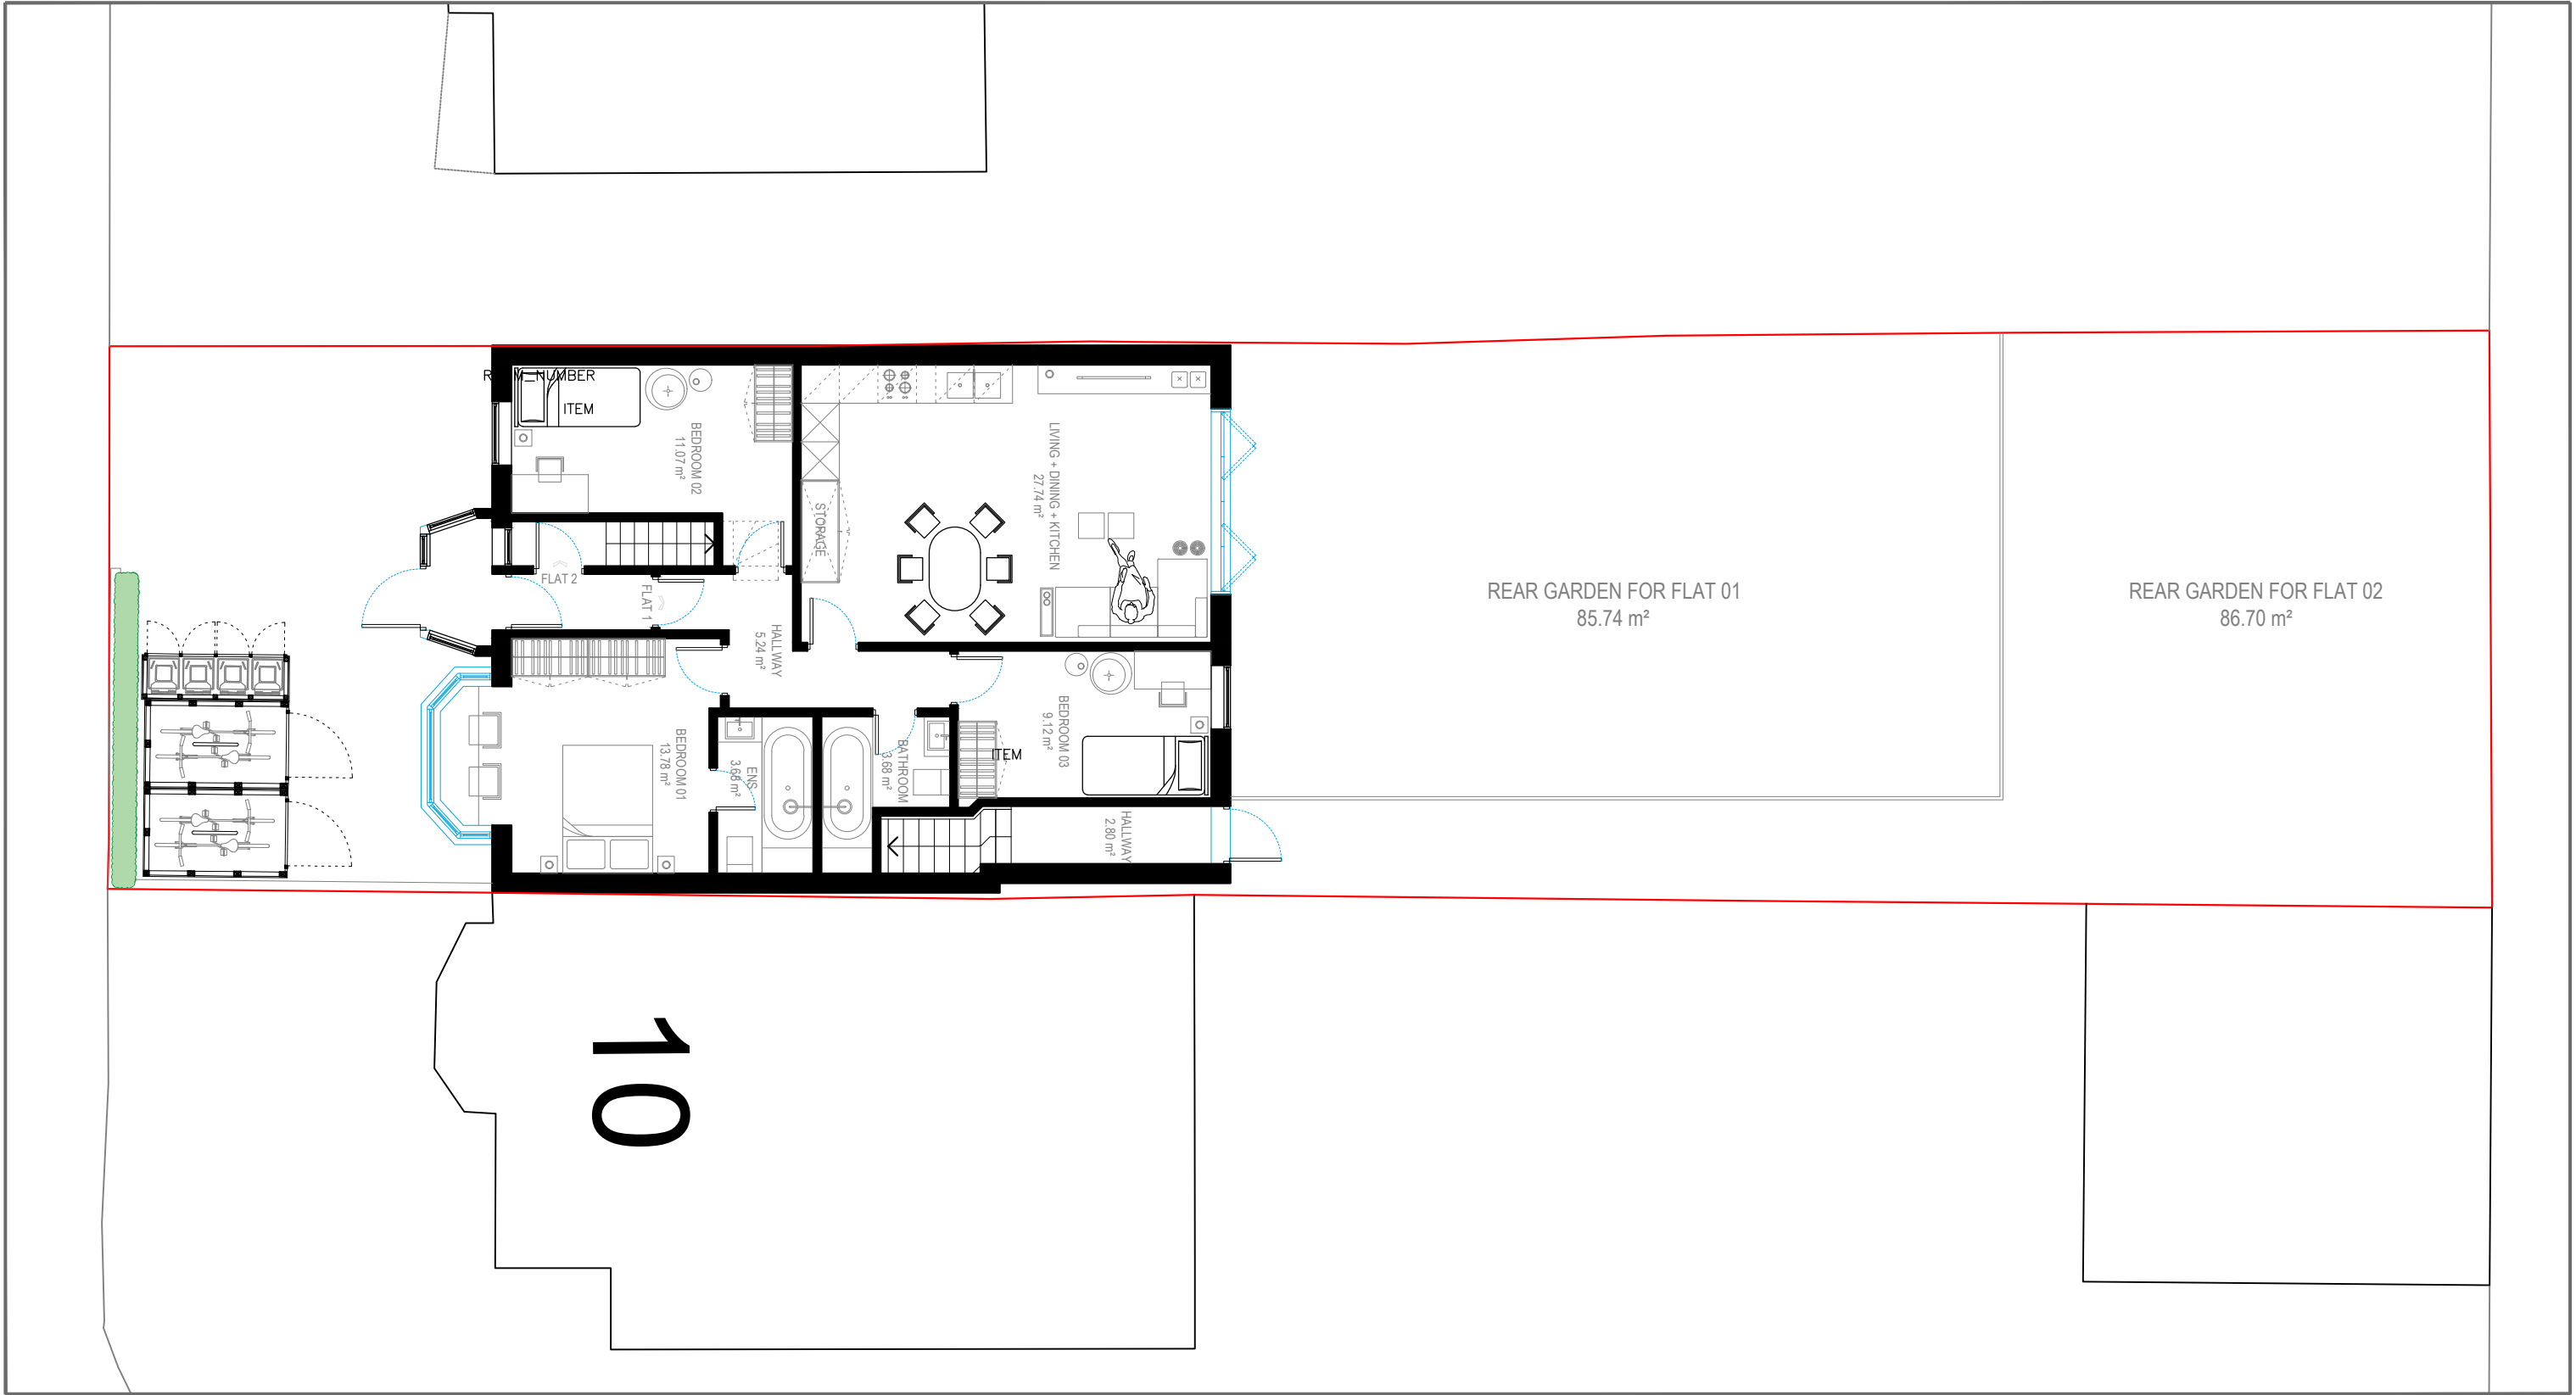

BLOCK PLAN
1:100 @ A3

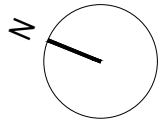

Address - Unit 4, Grosvenor Way, London E5 9ND
Phone - 020 3781 8008
E-mail - office@redwoodsprojects.co.uk
Web - www.redwoodsprojects.co.uk

Any errors on Dimensions to be reported to the Architect prior to commencement of Works.
Dimensions and areas are based on survey information.
This drawing is copyright © Redwoods Projects.
All dimensions to be checked on site Prior work.

REFERENCE: 12 CHURCH ROAD, NORTHWOOD HA6 1AS, UK

TITLE: PROPOSED DRAWINGS
BLOCK PLAN

PROJECT No 2238 DATE: 17-02-2025


SHEET No **P 01**

0 1 2 5m scale 1:100 @A3

NOTES:

DRAWN BY MCDC


EDITED BY ABB

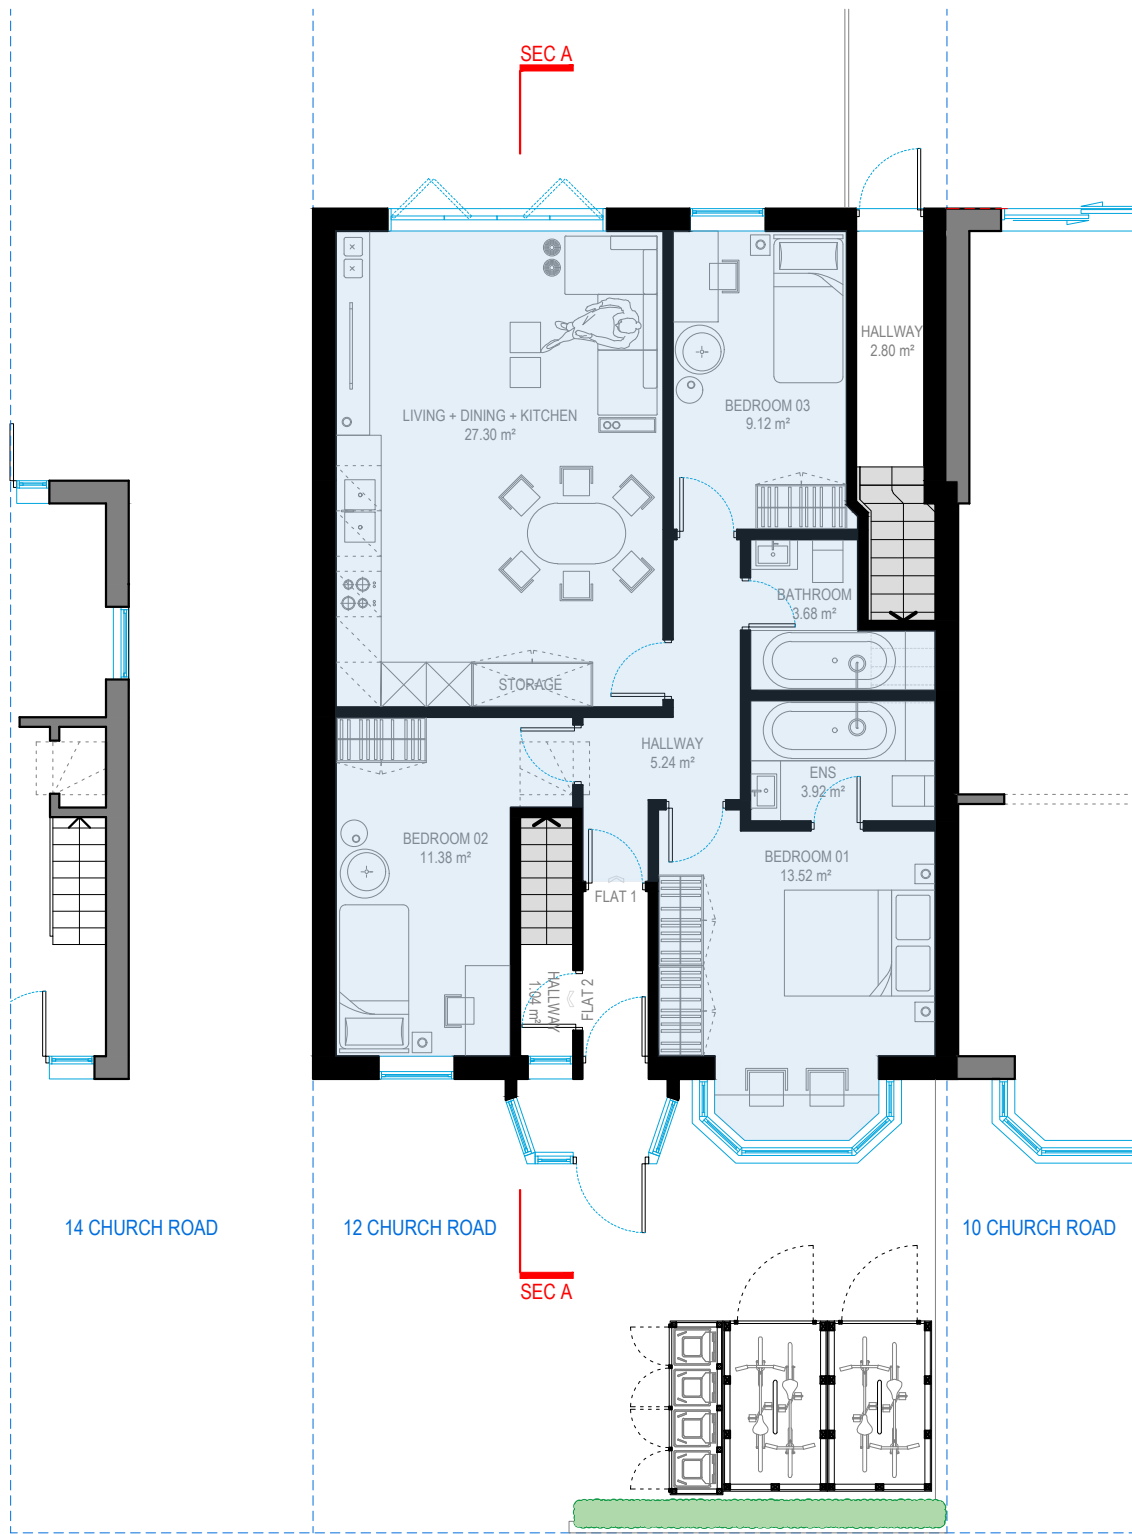

GROUND FLOOR

GROUND FLOOR AREA : 91.59 sqm.

FLAT 1 - G.I.A. 77.48 m²
1 STOREY - 3 BEDROOM - 4 P

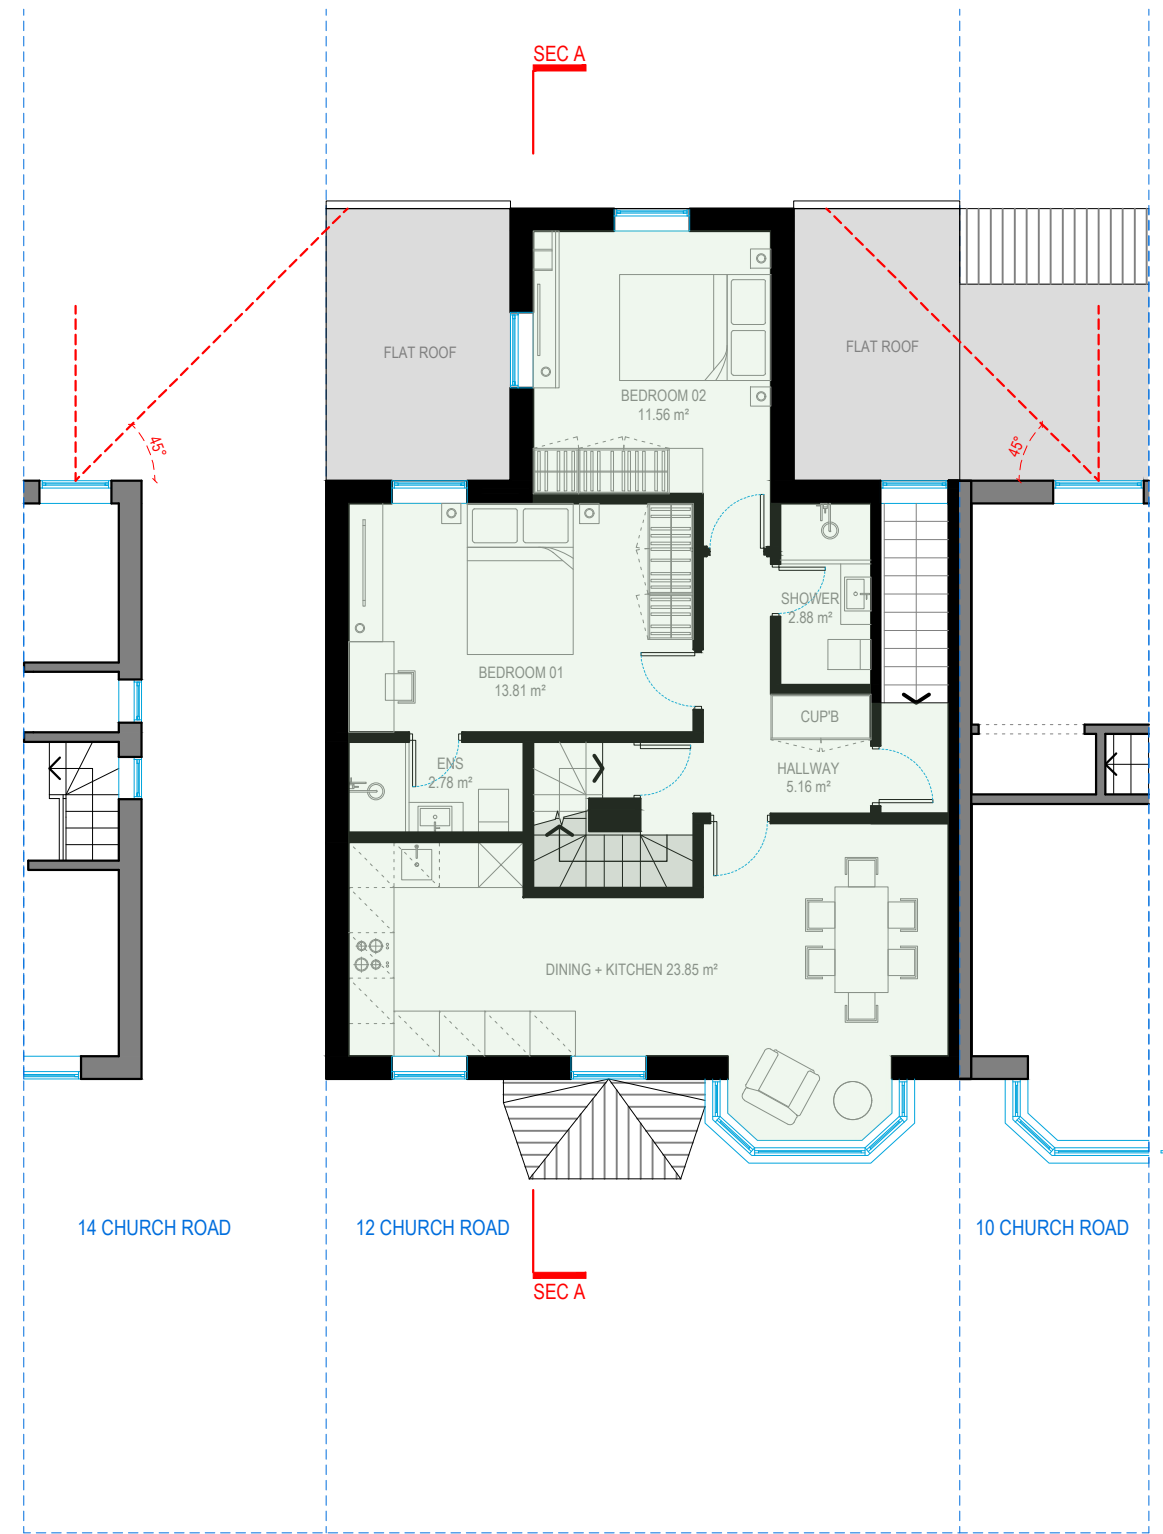


FIRST FLOOR

FIRST FLOOR AREA : 71.63 sqm.


FLAT 2 - G.I.A. 93.92 m²
2 STOREY - 3 BEDROOM - 5 P



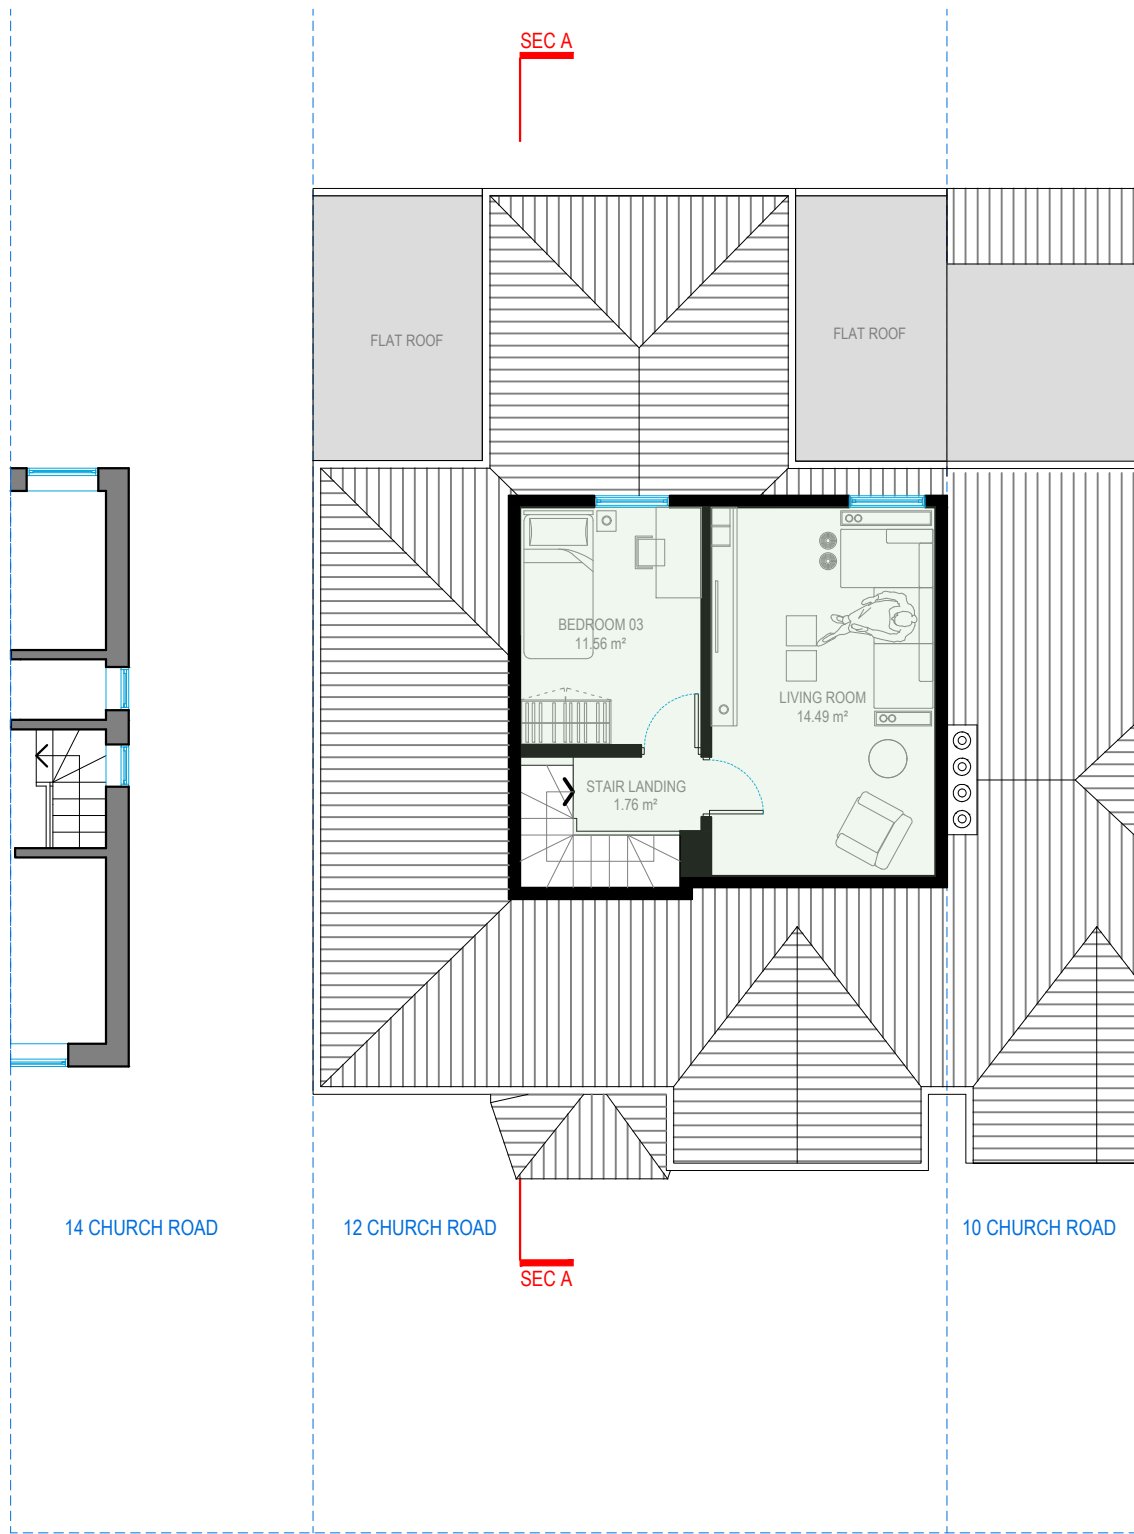

LOFT FLOOR

LOFT AREA : 27.14 sqm.

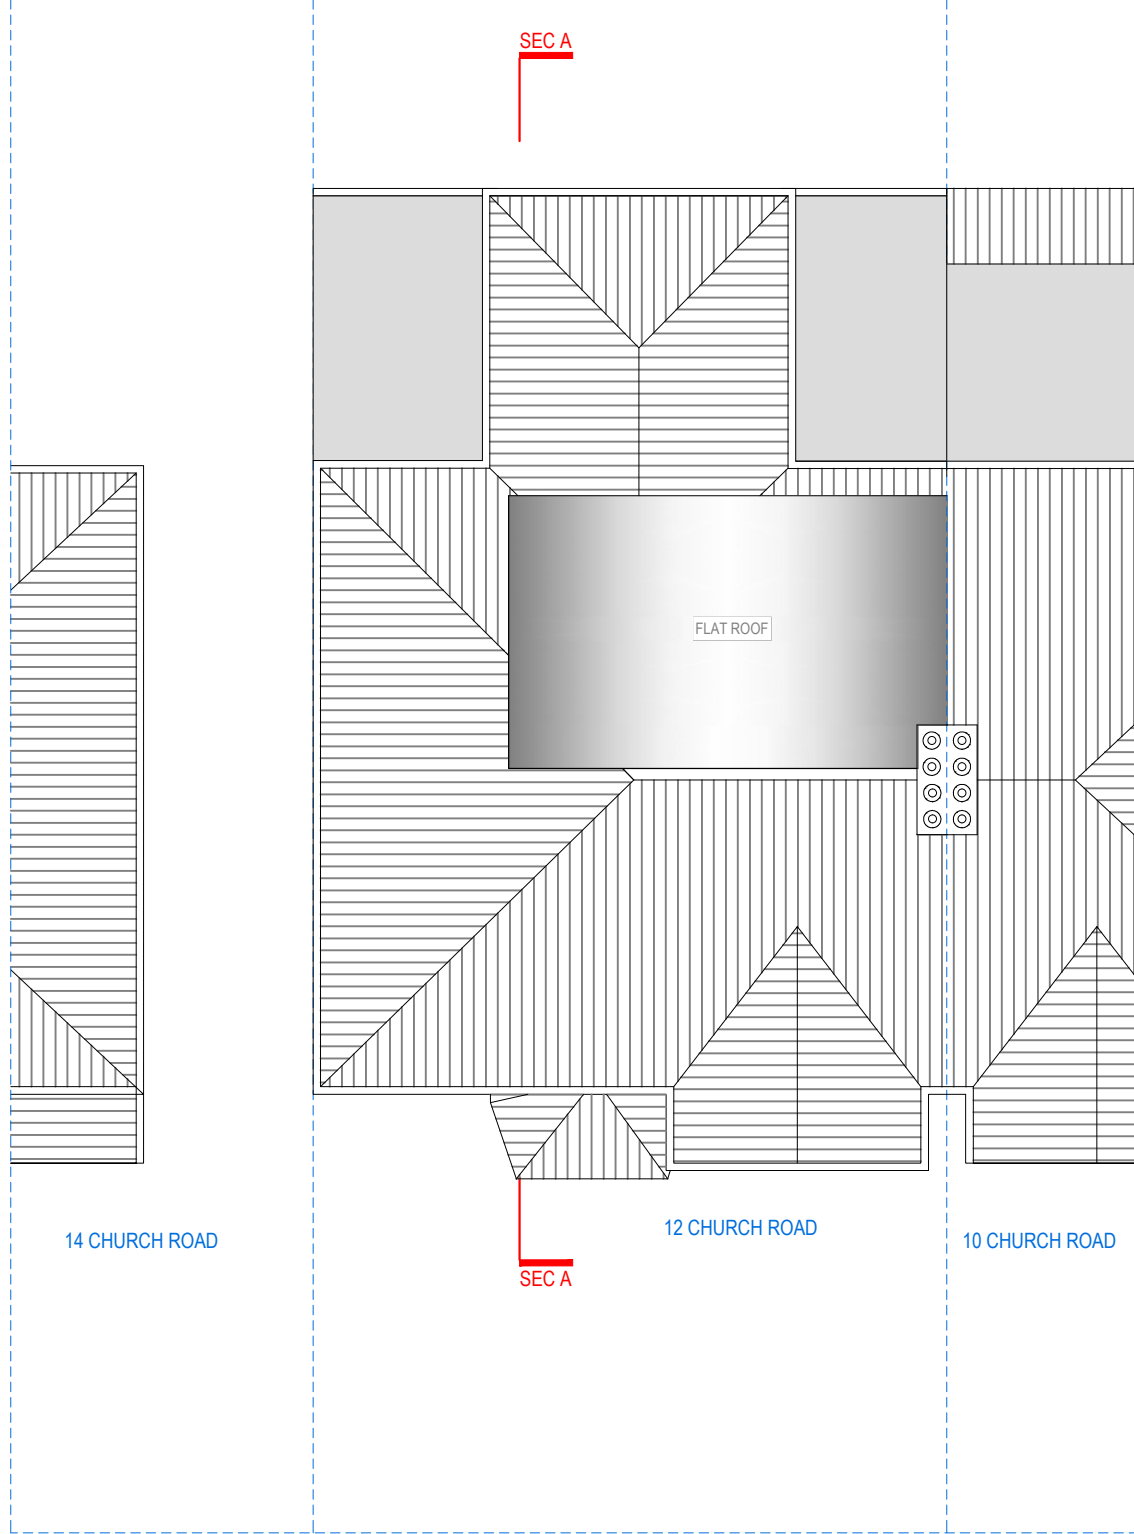

ROOF PLAN



FLAT 2 - G.I.A. 93.92 m²
2 STOREY - 3 BEDROOM - 5 P



Address - Unit 4, Grosvenor Way, London E5 9ND
Phone - 020 3781 8008
E-mail - office@redwoodsprojects.co.uk
Web - www.redwoodsprojects.co.uk


Any errors on Dimensions to be reported to the Architect prior to commencement of Works.
Dimensions and areas are based on survey information.
This drawing is copyright © Redwoods Projects.
All dimensions to be checked on site Prior work.

REFERENCE: 12 CHURCH ROAD, NORTHWOOD HA6 1AS, UK

TITLE: PROPOSED DRAWINGS
FLOOR PLANS

PROJECT No 2238 DATE: 17-02-2025

SHEET No **P 03**

 

0 1 2 5m scale 1:100 @A3


NOTES:

DRAWN BY MCDC

EDITED BY ABB



FRONT ELEVATION

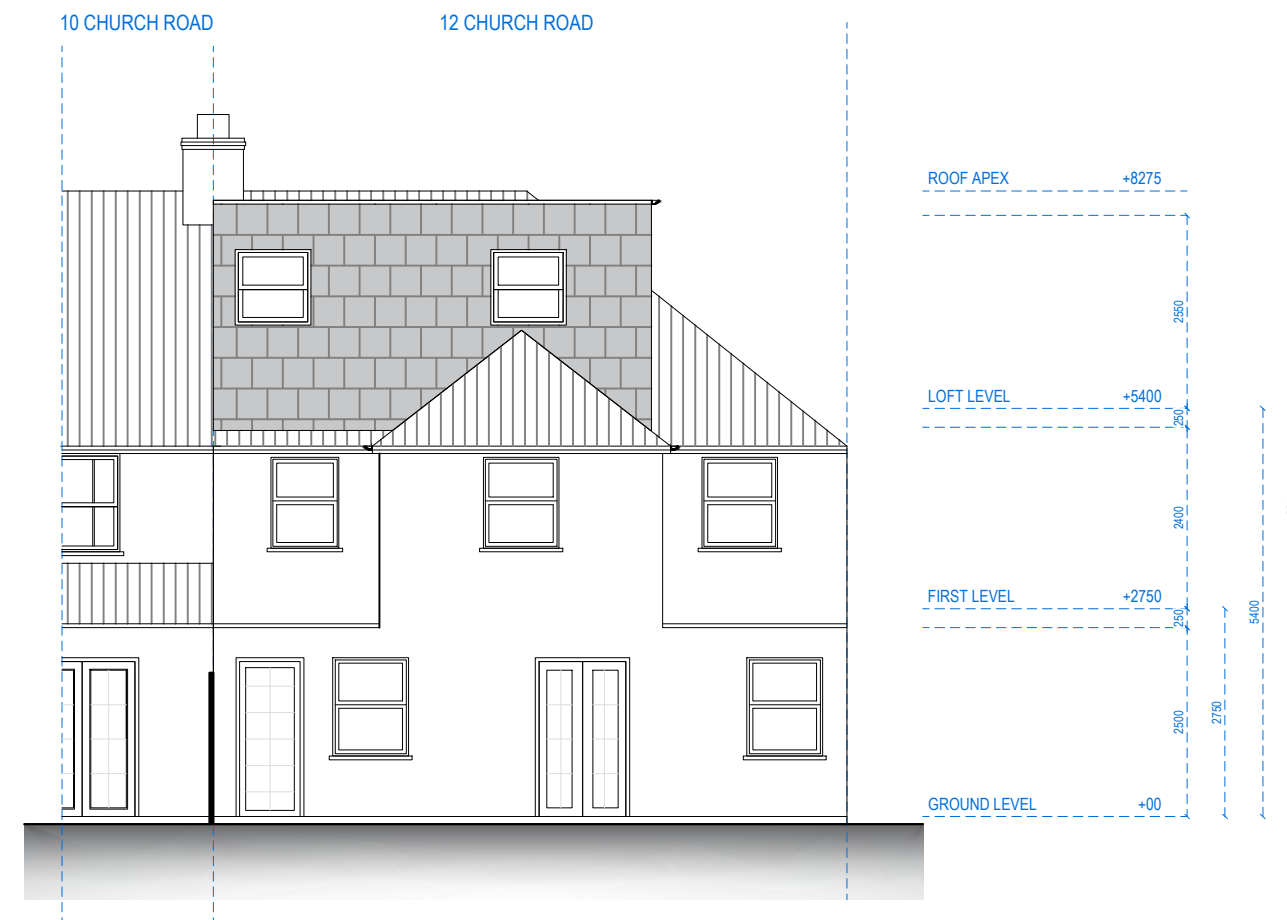

REAR ELEVATION



Address - Unit 4, Grosvenor Way, London E5 9ND
Phone - 020 3781 8008
E-mail - office@redwoodsprojects.co.uk
Web - www.redwoodsprojects.co.uk

Any errors on Dimensions to be reported to the Architect prior to commencement of Works.
Dimensions and areas are based on survey information.
This drawing is copyright © Redwoods Projects.
All dimensions to be checked on site Prior work.

REFERENCE: 12 CHURCH ROAD, NORTHWOOD HA6 1AS, UK

TITLE: PROPOSED DRAWINGS
ELEVATIONS

PROJECT No 2238 DATE: 17-02-2025


SHEET No P 04

0 1 2 5m scale 1:100 @A3


NOTES:

DRAWN BY MCDC

EDITED BY ABB

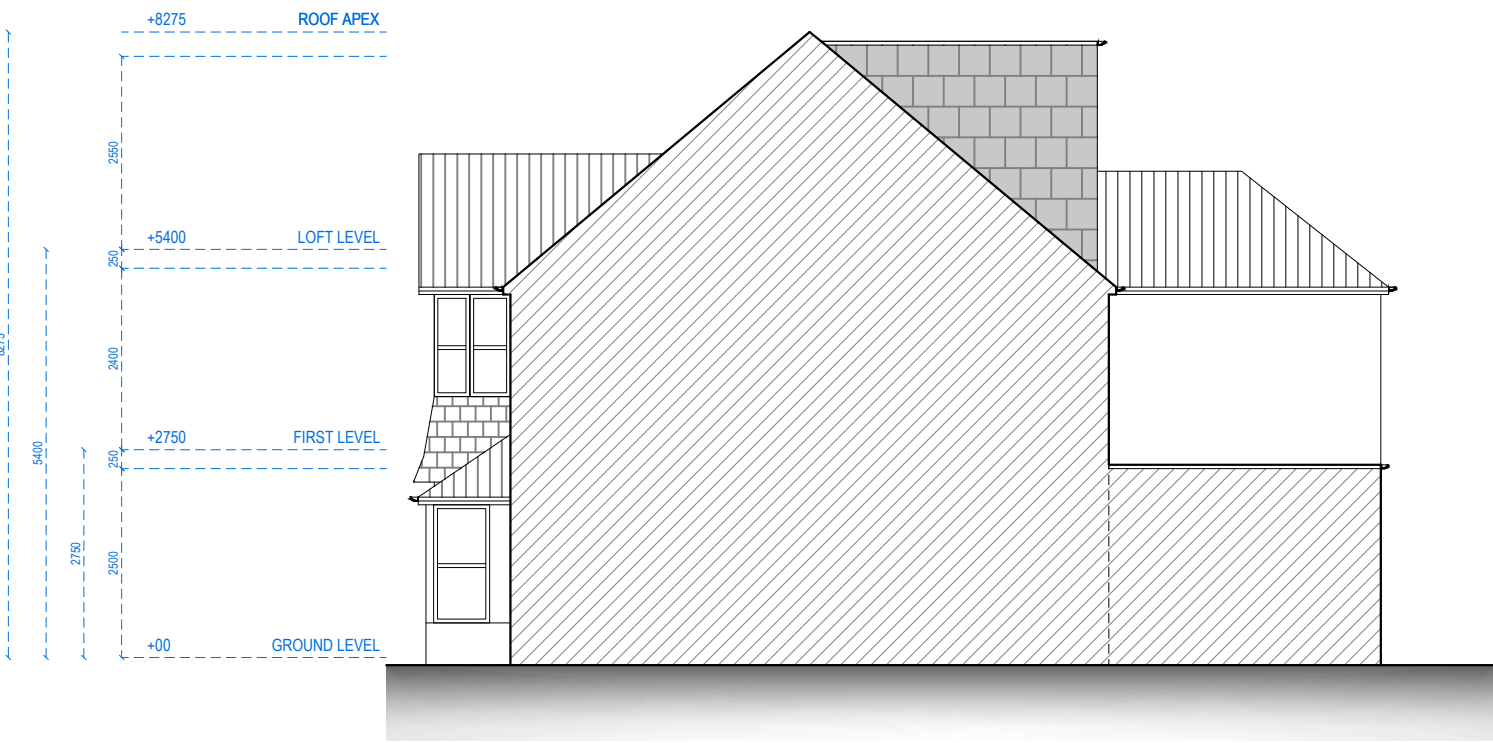

RIGHT SIDE ELEVATION

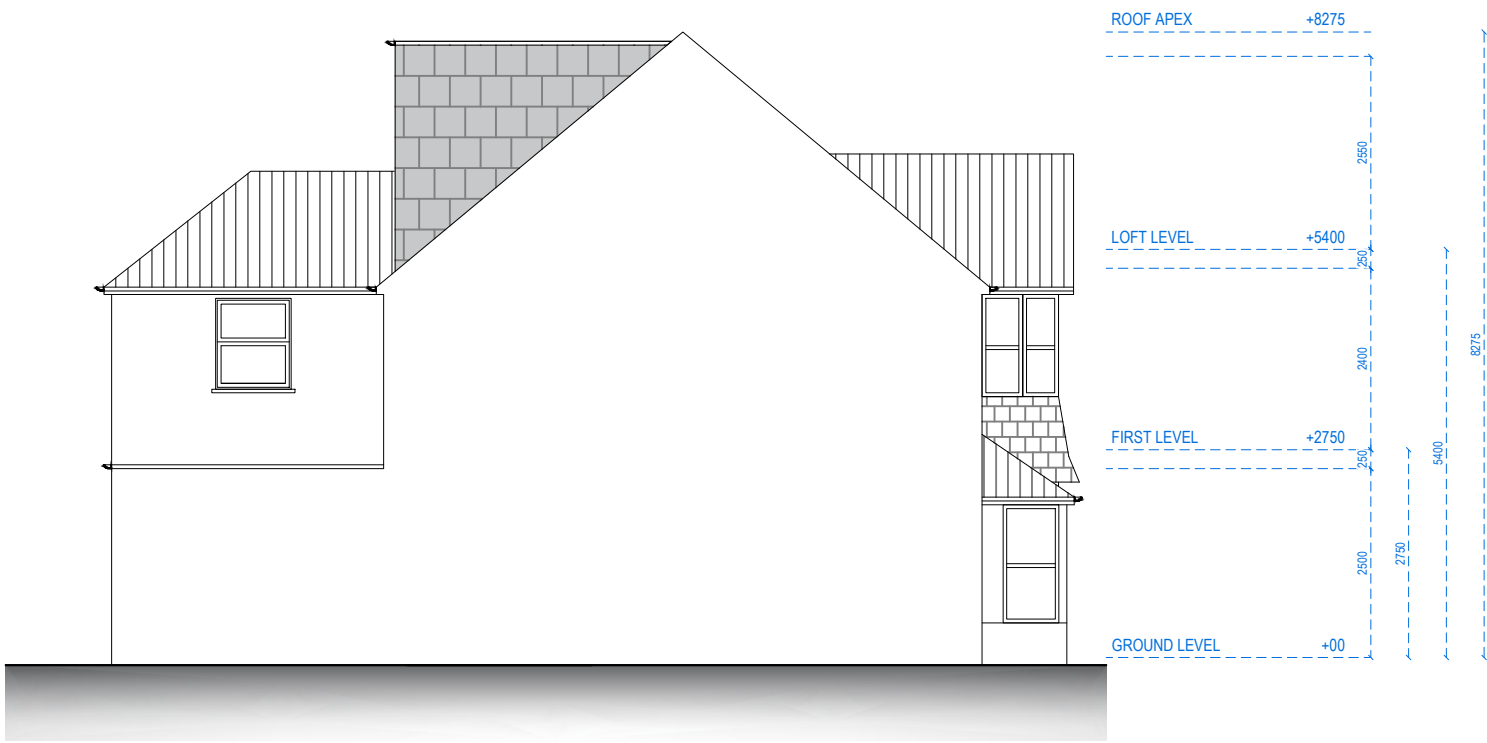

LEFT SIDE ELEVATION



Address - Unit 4, Grosvenor Way, London E5 9ND
Phone - 020 3781 8008
E-mail - office@redwoodsprojects.co.uk
Web - www.redwoodsprojects.co.uk

Any errors on Dimensions to be reported to the Architect prior to commencement of Works.
Dimensions and areas are based on survey information.
This drawing is copyright © Redwoods Projects.
All dimensions to be checked on site Prior work.

REFERENCE: 12 CHURCH ROAD, NORTHWOOD HA6 1AS, UK

TITLE: PROPOSED DRAWINGS
ELEVATIONS

PROJECT No 2238 DATE: 17-02-2025


SHEET No P 05

0 1 2 5m scale 1:100 @A3

NOTES:

DRAWN BY MCDC

EDITED BY ABB

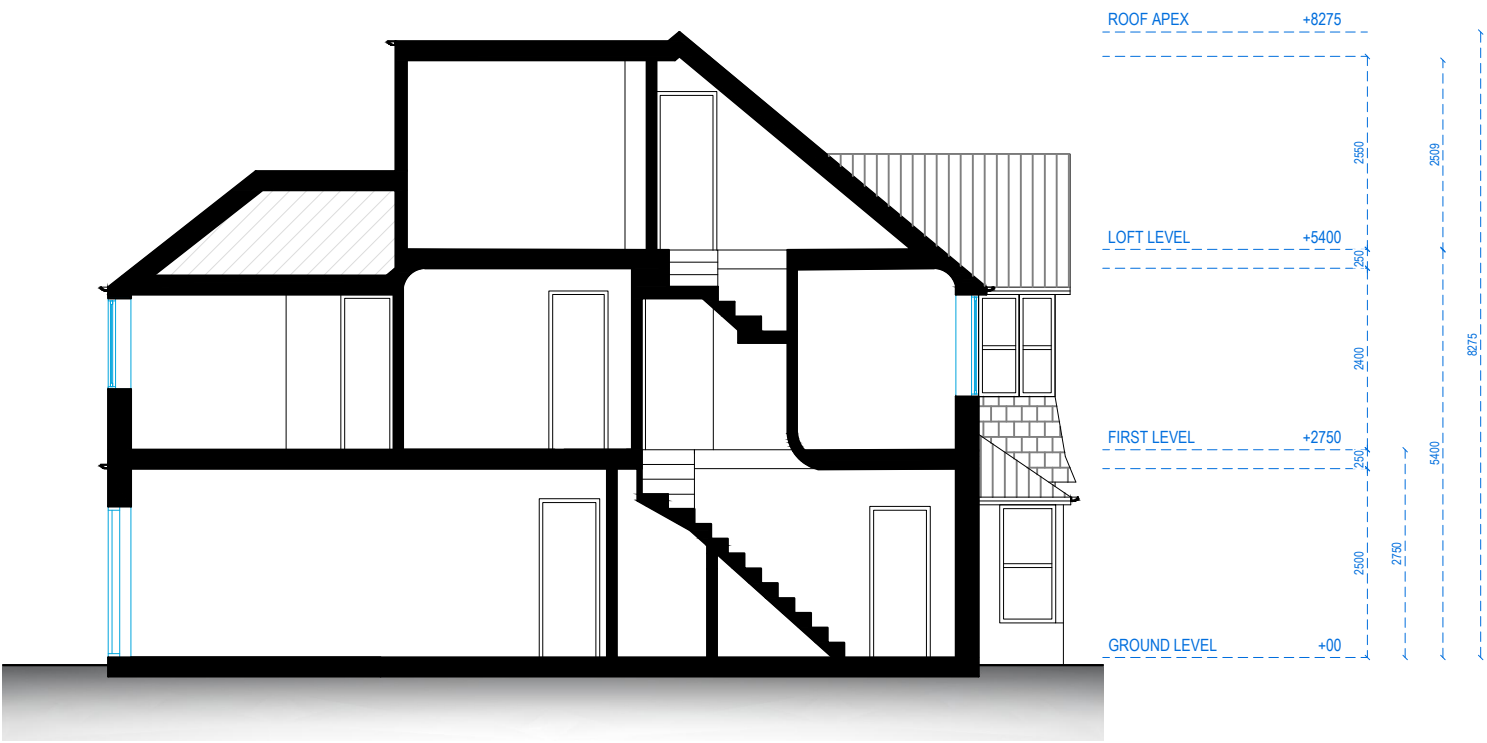


SECTION AA






Address - Unit 4, Grosvenor Way, London E5 9ND
Phone - 020 3781 8008
E-mail - office@redwoodsprojects.co.uk
Web - www.redwoodsprojects.co.uk
Any errors on Dimensions to be reported to the Architect prior to commencement of Works.
Dimensions and areas are based on survey information.
This drawing is copyright © Redwoods Projects.
All dimensions to be checked on site Prior work.

REFERENCE: 12 CHURCH ROAD, NORTHWOOD HA6 1AS, UK	
TITLE: PROPOSED DRAWINGS SECTION	
PROJECT No 2238	DATE: 17-02-2025
SHEET No P 06	

 

NOTES:	
DRAWN BY MCDC	EDITED BY ABB

TIMBER REFUSE AND RECYCLING ENCLOSURE STORAGE DETAIL

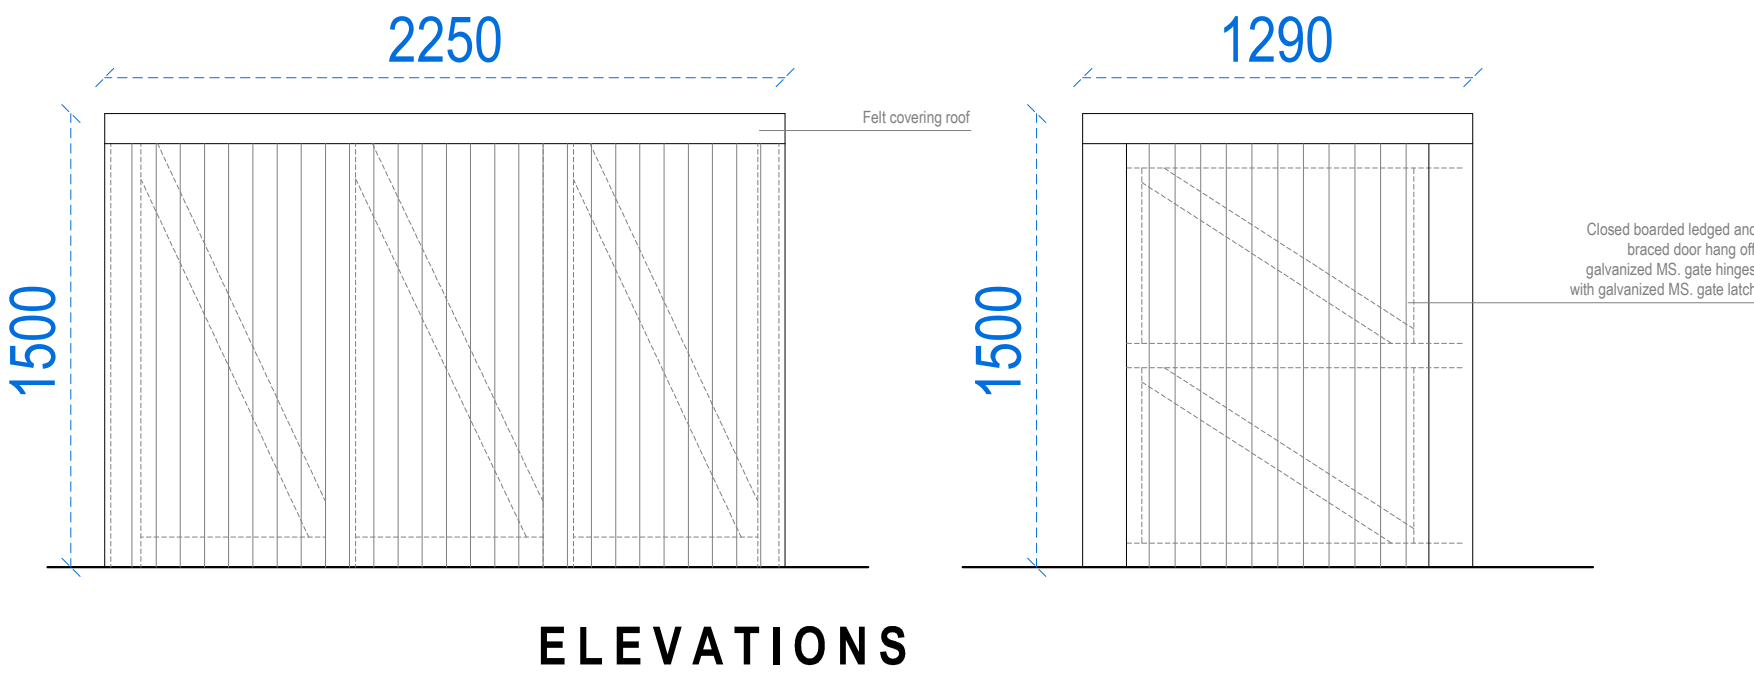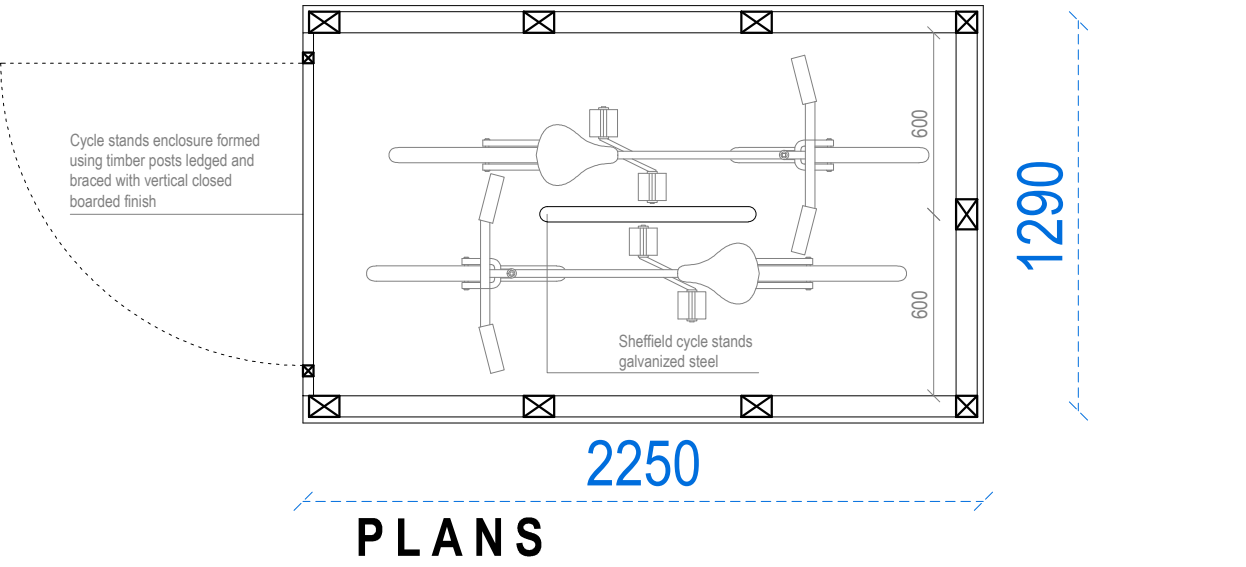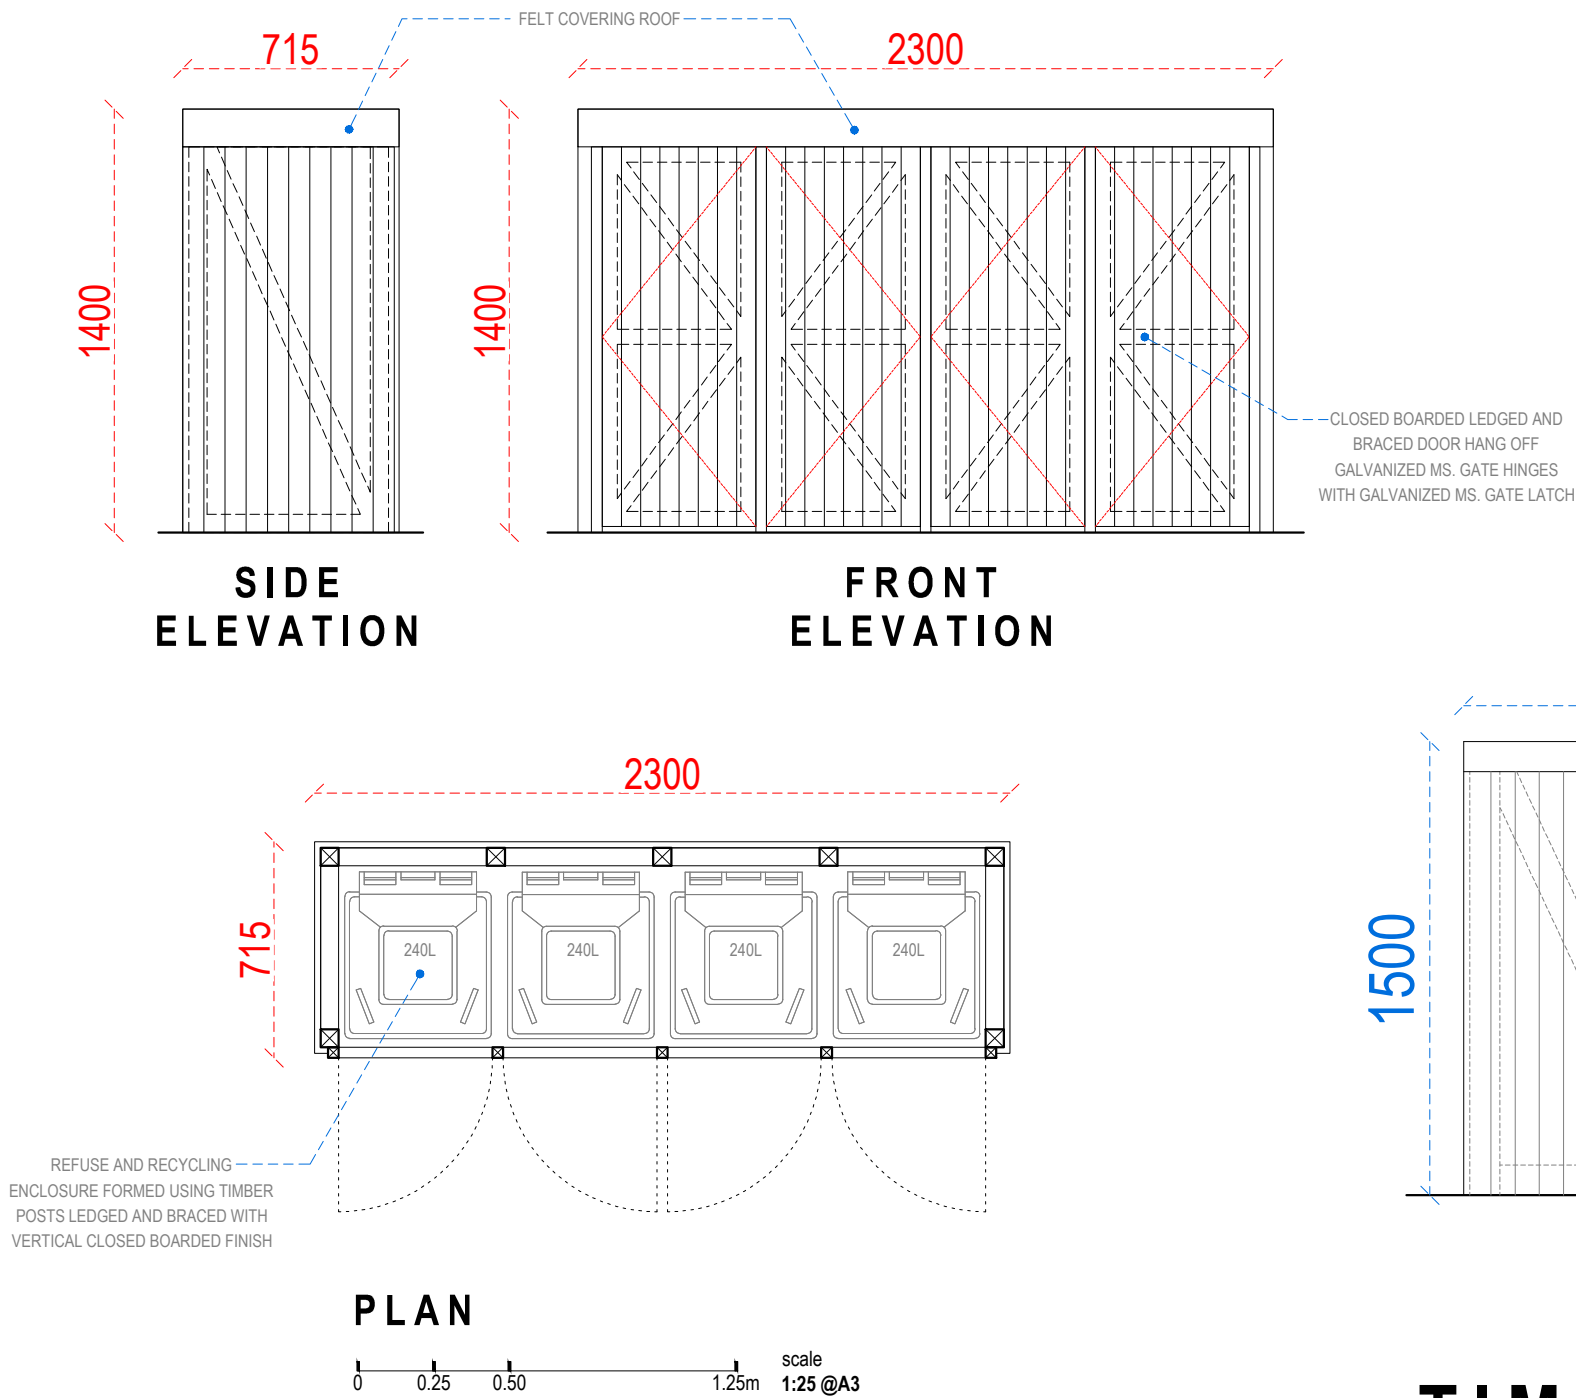

TIMBER CYCLE STORAGE DETAIL

 Address - Unit 4, Grosvenor Way, London E5 9ND Phone - 020 3781 8008 E-mail - office@redwoodsprojects.co.uk Web - www.redwoodsprojects.co.uk Any errors on Dimensions to be reported to the Architect prior to commencement of Works. Dimensions and areas are based on survey information. This drawing is copyright © Redwoods Projects. All dimensions to be checked on site Prior work.	REFERENCE: 12 CHURCH ROAD, NORTHWOOD HA6 1AS, UK		 scale 1:25 @A3	NOTES:
	TITLE: PROPOSED DRAWINGS DETAILS			
	PROJECT No 2238	DATE: 17-02-2025		
	SHEET No P 07		DRAWN BY MCDC	EDITED BY ABB