




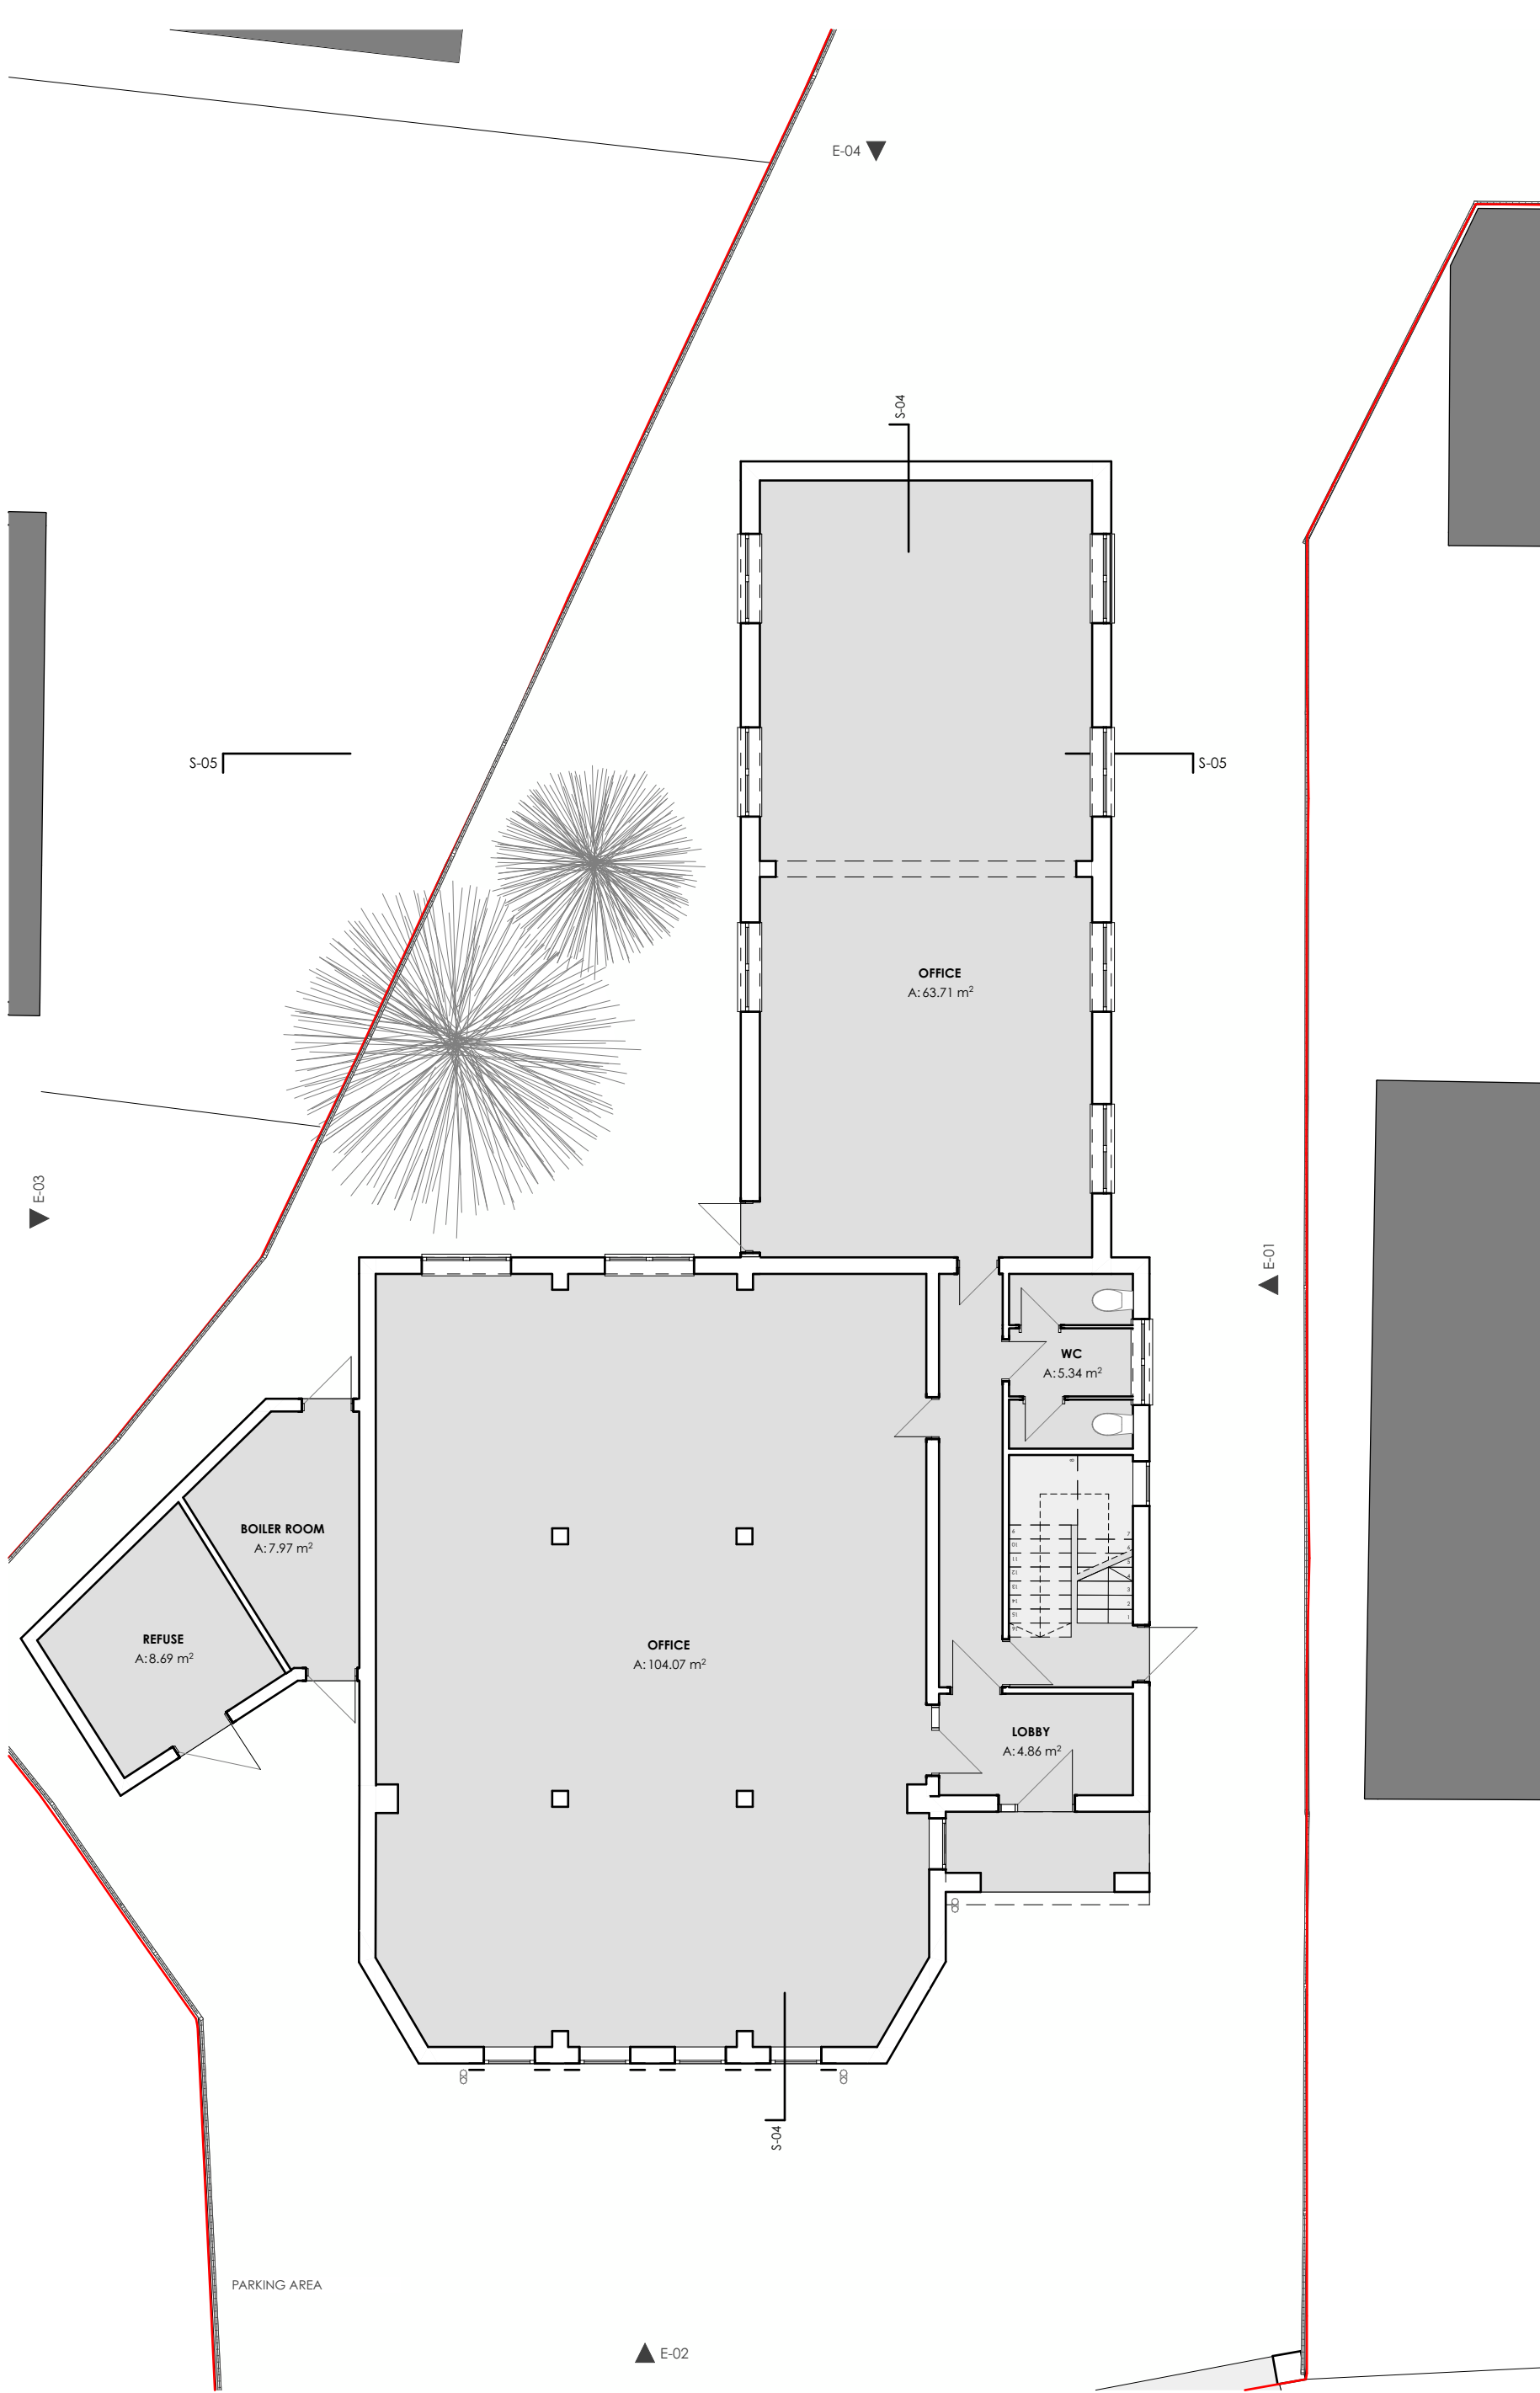

EXISTING GROUND FLOOR PLAN
Scale 1:100

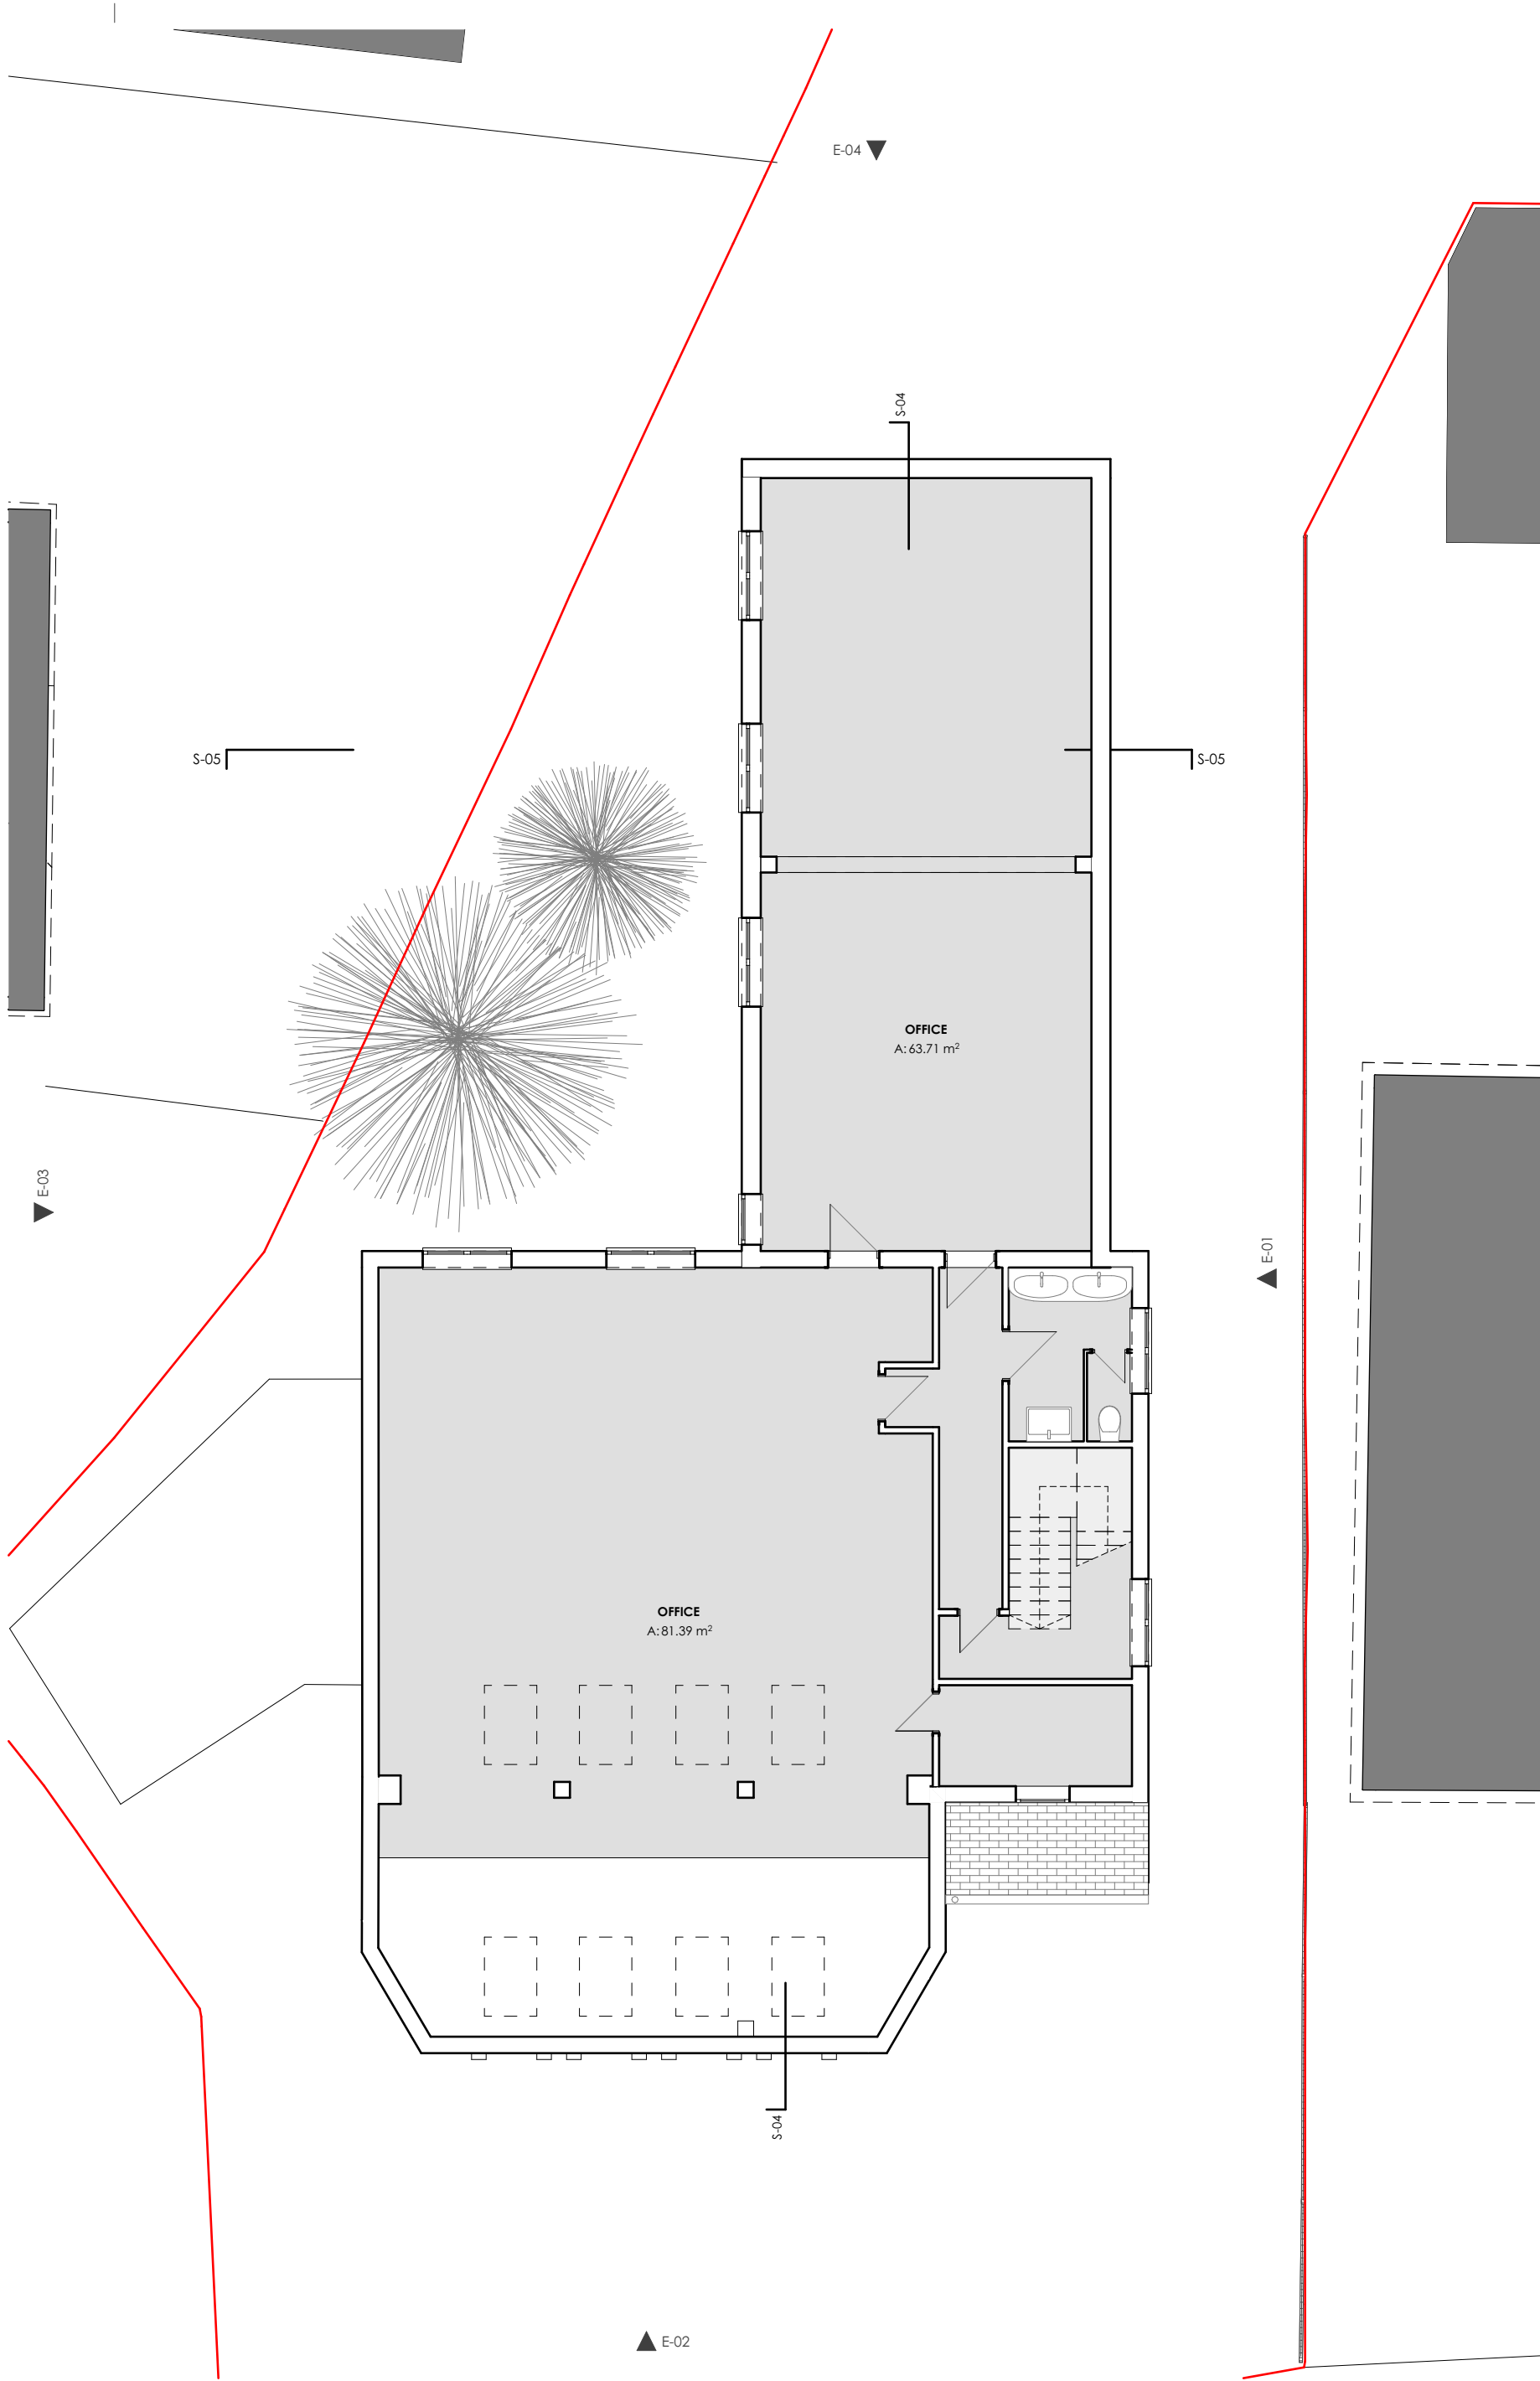

EXISTING FIRST FLOOR PLAN
Scale 1:100

 

Notes	Rev	Date	Notes
1. All dimensions to be checked on site. 2. All dimensions to be checked on site. 3. All dimensions to be checked on site. 4. Discrepancies or omissions to be brought to the attention of CIAO prior to construction. 5. For General Notes refer to Drawing No. 42N-01. 6. For General Notes refer to Drawing No. 42N-02.	B	22/09/30	

© Creative Ideas & Architecture Office

Client:	Westgold Holdings Ltd	Date:	30/09/2022
Project:	Haydon House, 296, Joel Street, HAS 2BY	Scale:	1:100 @ A2
Drawing No:	146/3B/02B	Drawn By:	FC
Checked By:	AP		

37 Cramer Street,
London, E2 8HD
+44 (0)20 34751385
info@ciao.archi
www.ciao.archi

CIAO
Creative Ideas & Architecture Office