
 


EXISTING ROOF PLAN
Scale 1:100

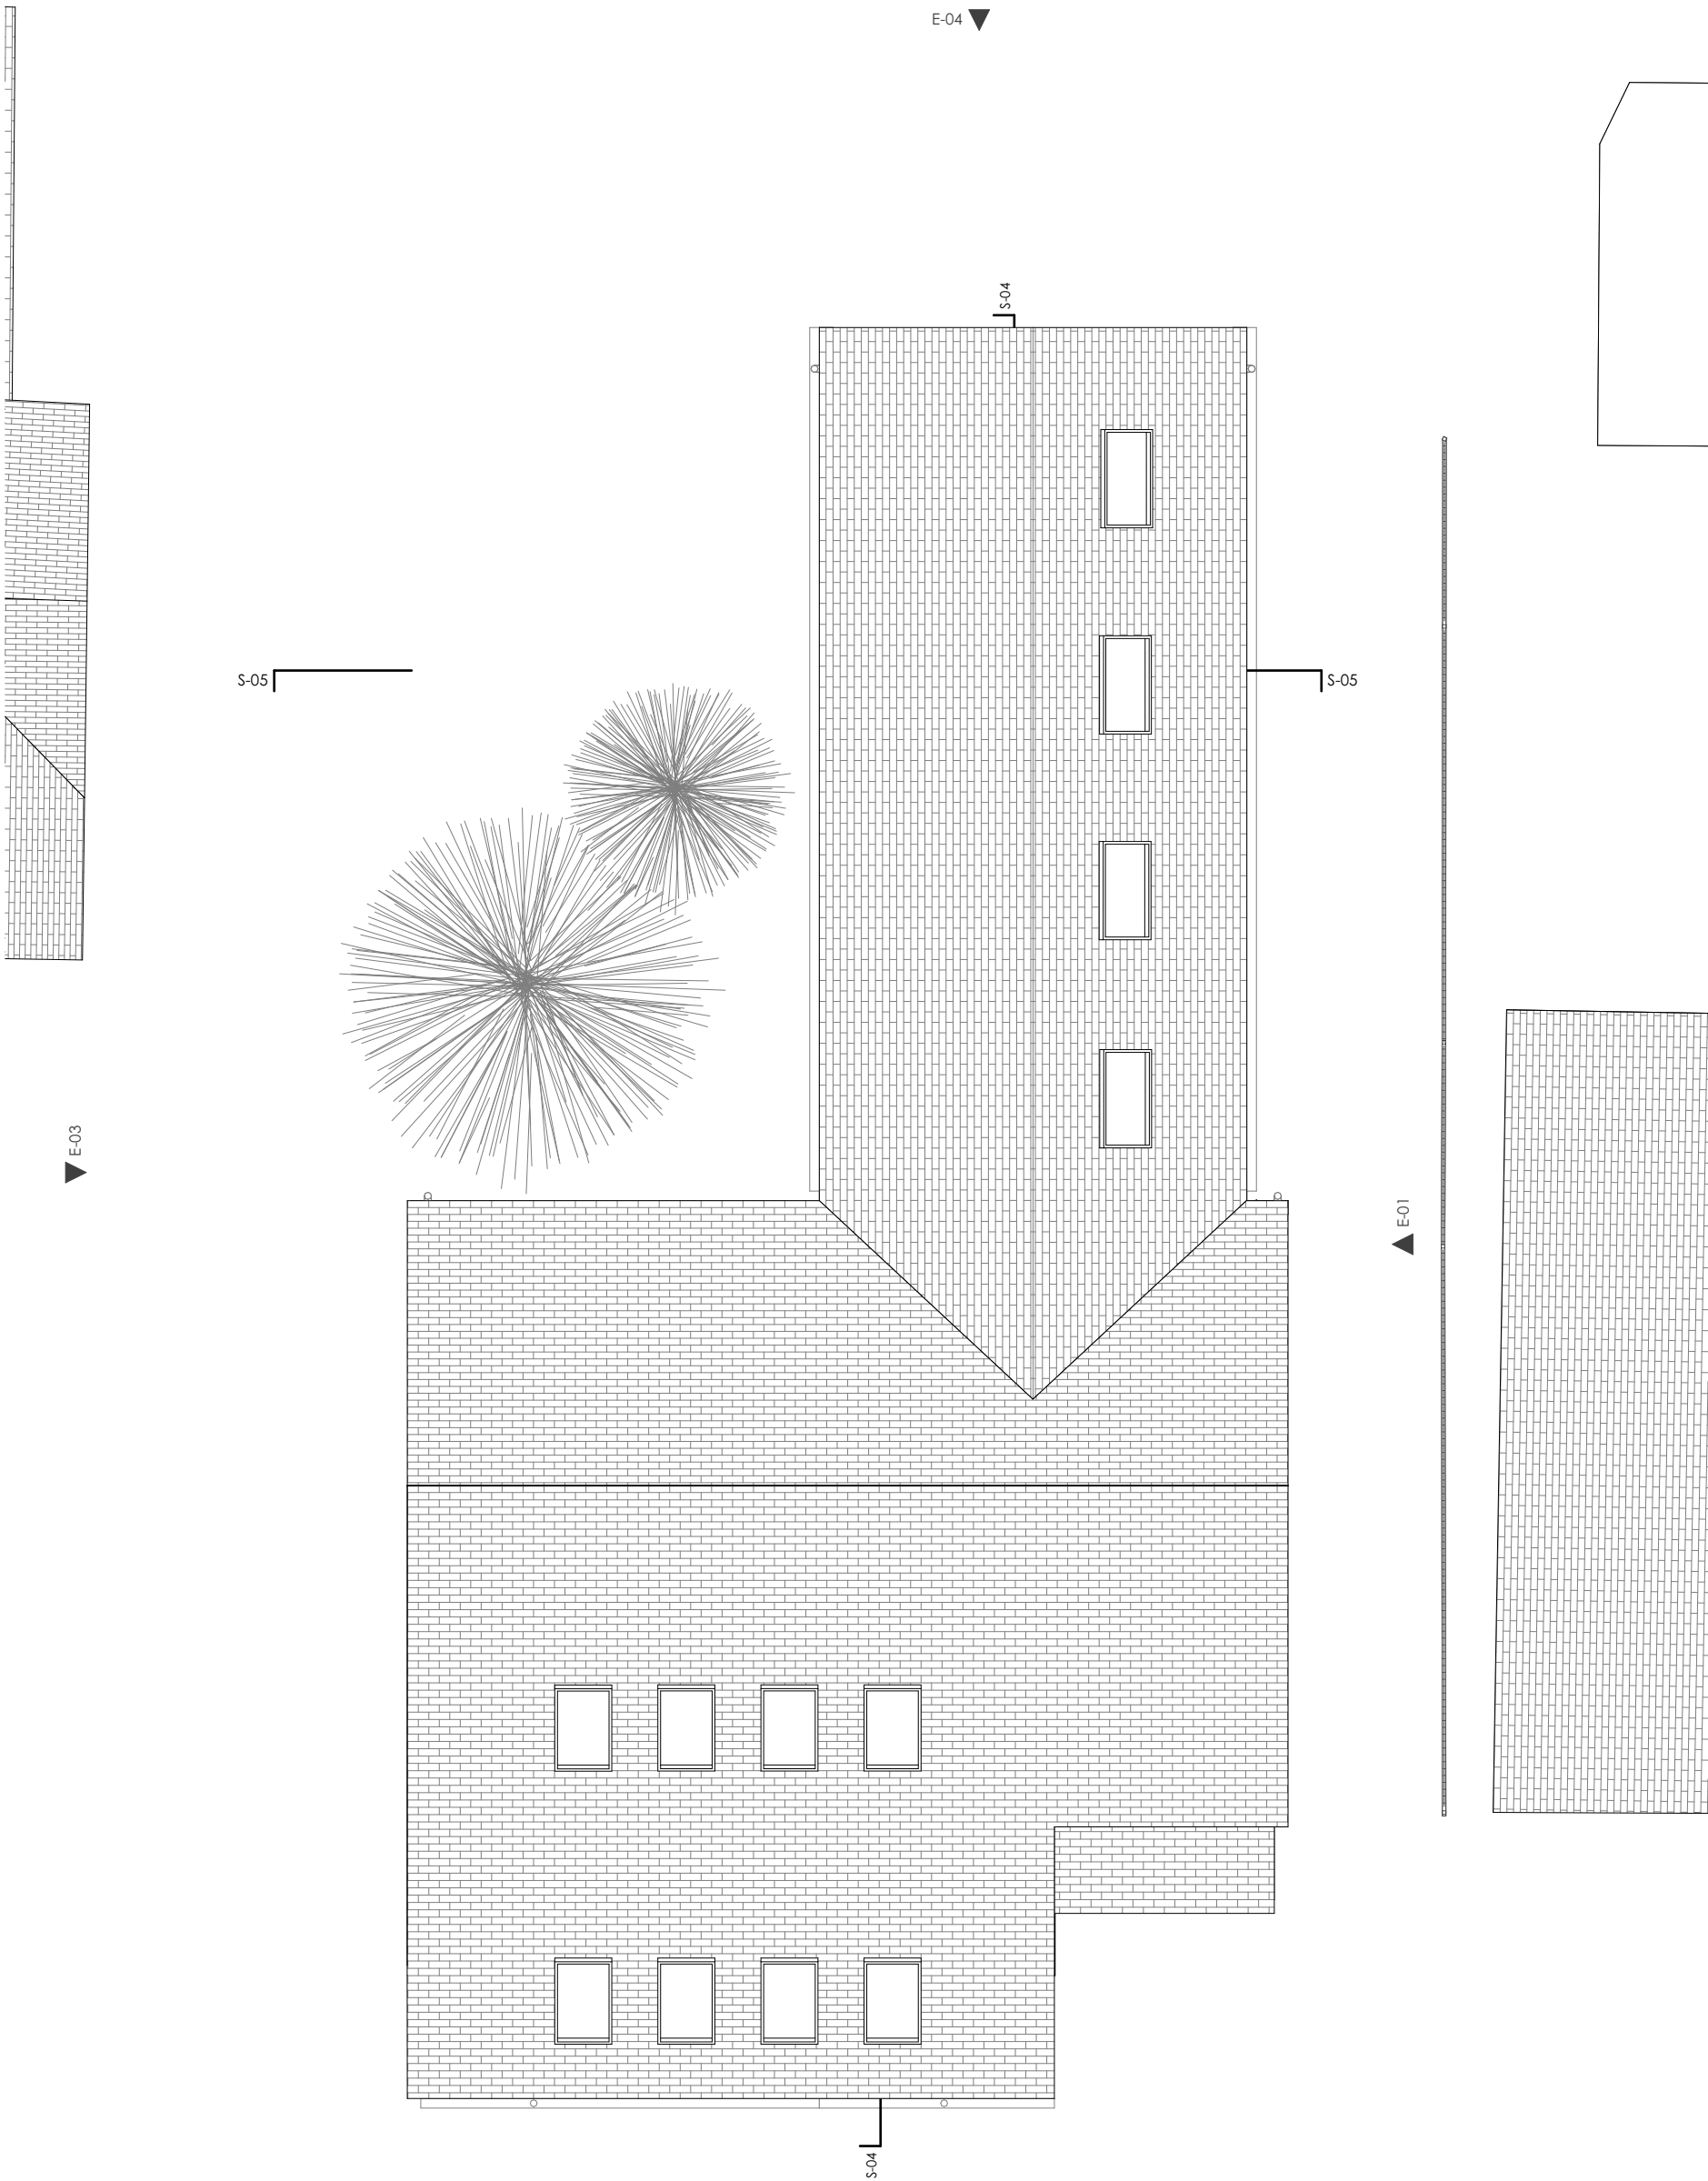

Notes

- All dimensions to be checked on site.
- All dimensions to be checked on site.
- All dimensions to be checked on site.
- Discrepancies or omissions to be brought to the attention of CIAO prior to construction.
- Discrepancies or omissions to be brought to the attention of CIAO prior to construction.
- For General Notes refer to Drawing No. 42N-01.

© Creative Ideas & Architecture Office

Notes

Date

22/09/30

Rev

B

Client:

Westgold Holdings Ltd

Stage:

Planning

Date:

30/09/2022

Project:

Haydon House, 296, Joel Street, HAS 2PY

Project Ref. No:

166

Scale:

1:100 @ A2

Drawing title:

Existing roof plan

Drawing number:

166/3B/03B

Drawn By:

FC

Checked By:

AP

Client:

37 Cramer Street,

London, E2 8HD

+44 (0)20 3475 1385

info@ciao.archi

www.ciao.archi

CIAO

Creative Ideas & Architecture Office