



PROPOSED LOFT PLAN
Scale 1:100

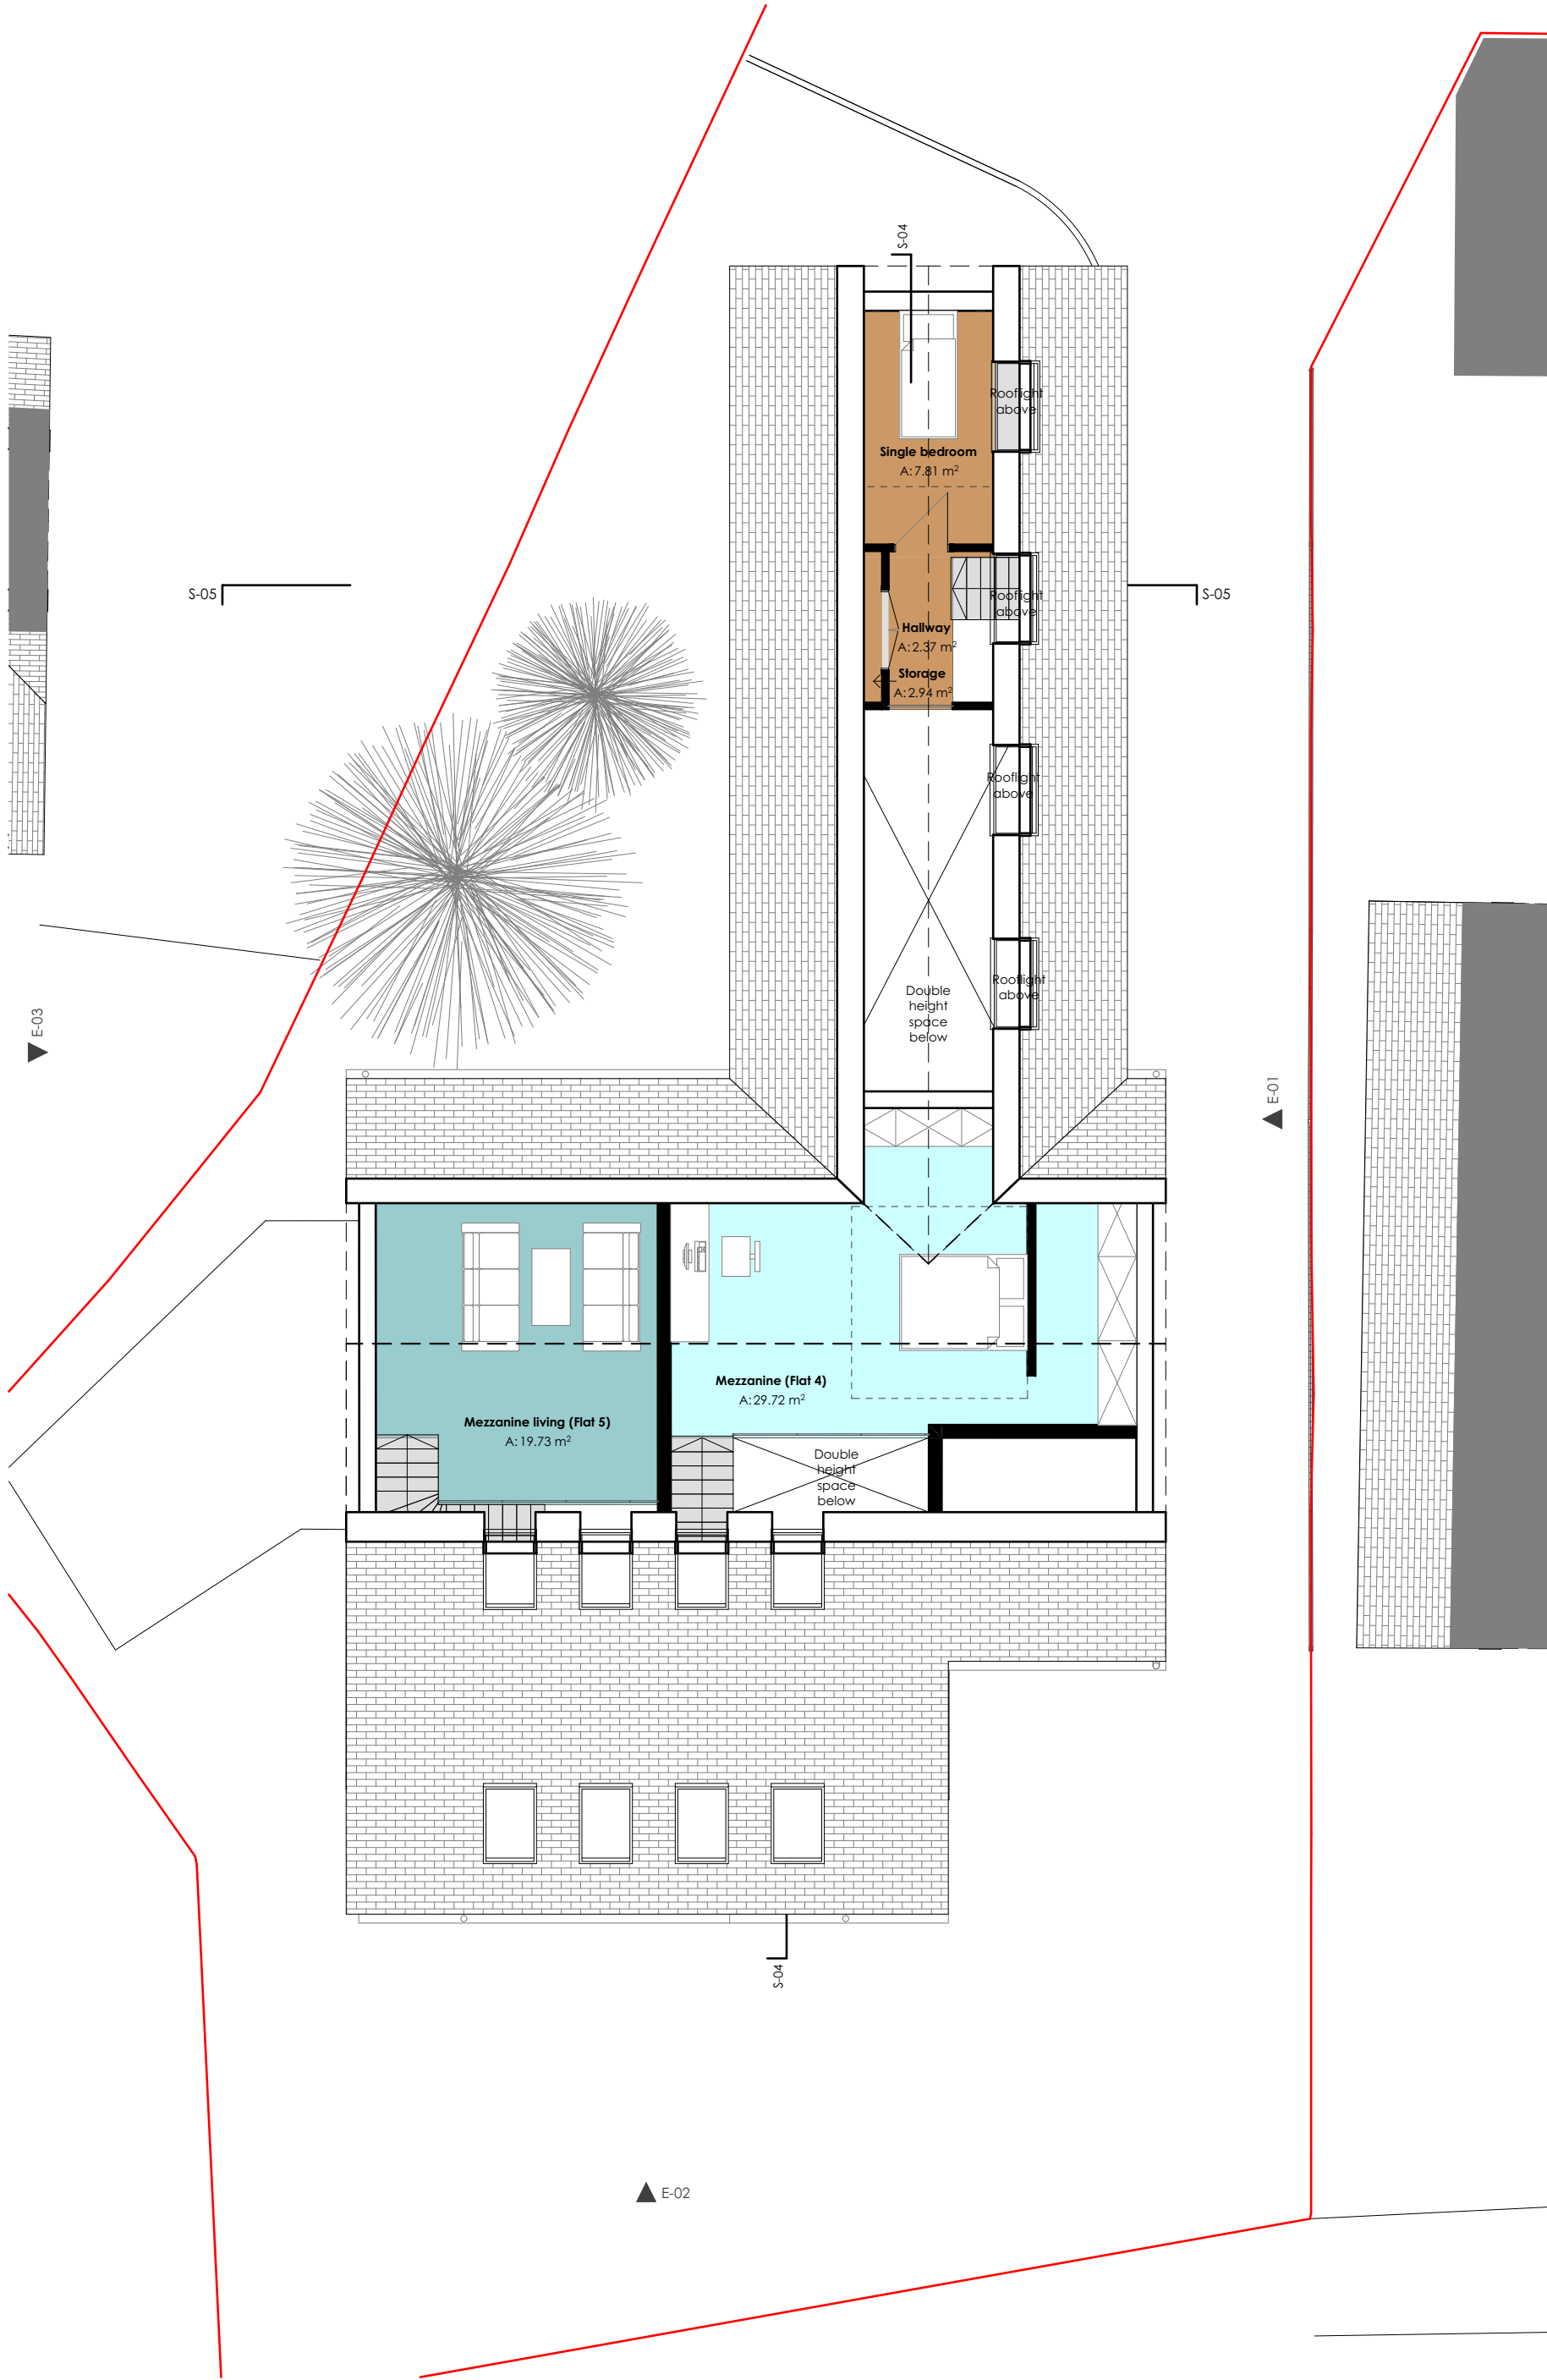

PROPOSED ROOF PLAN
Scale 1:100

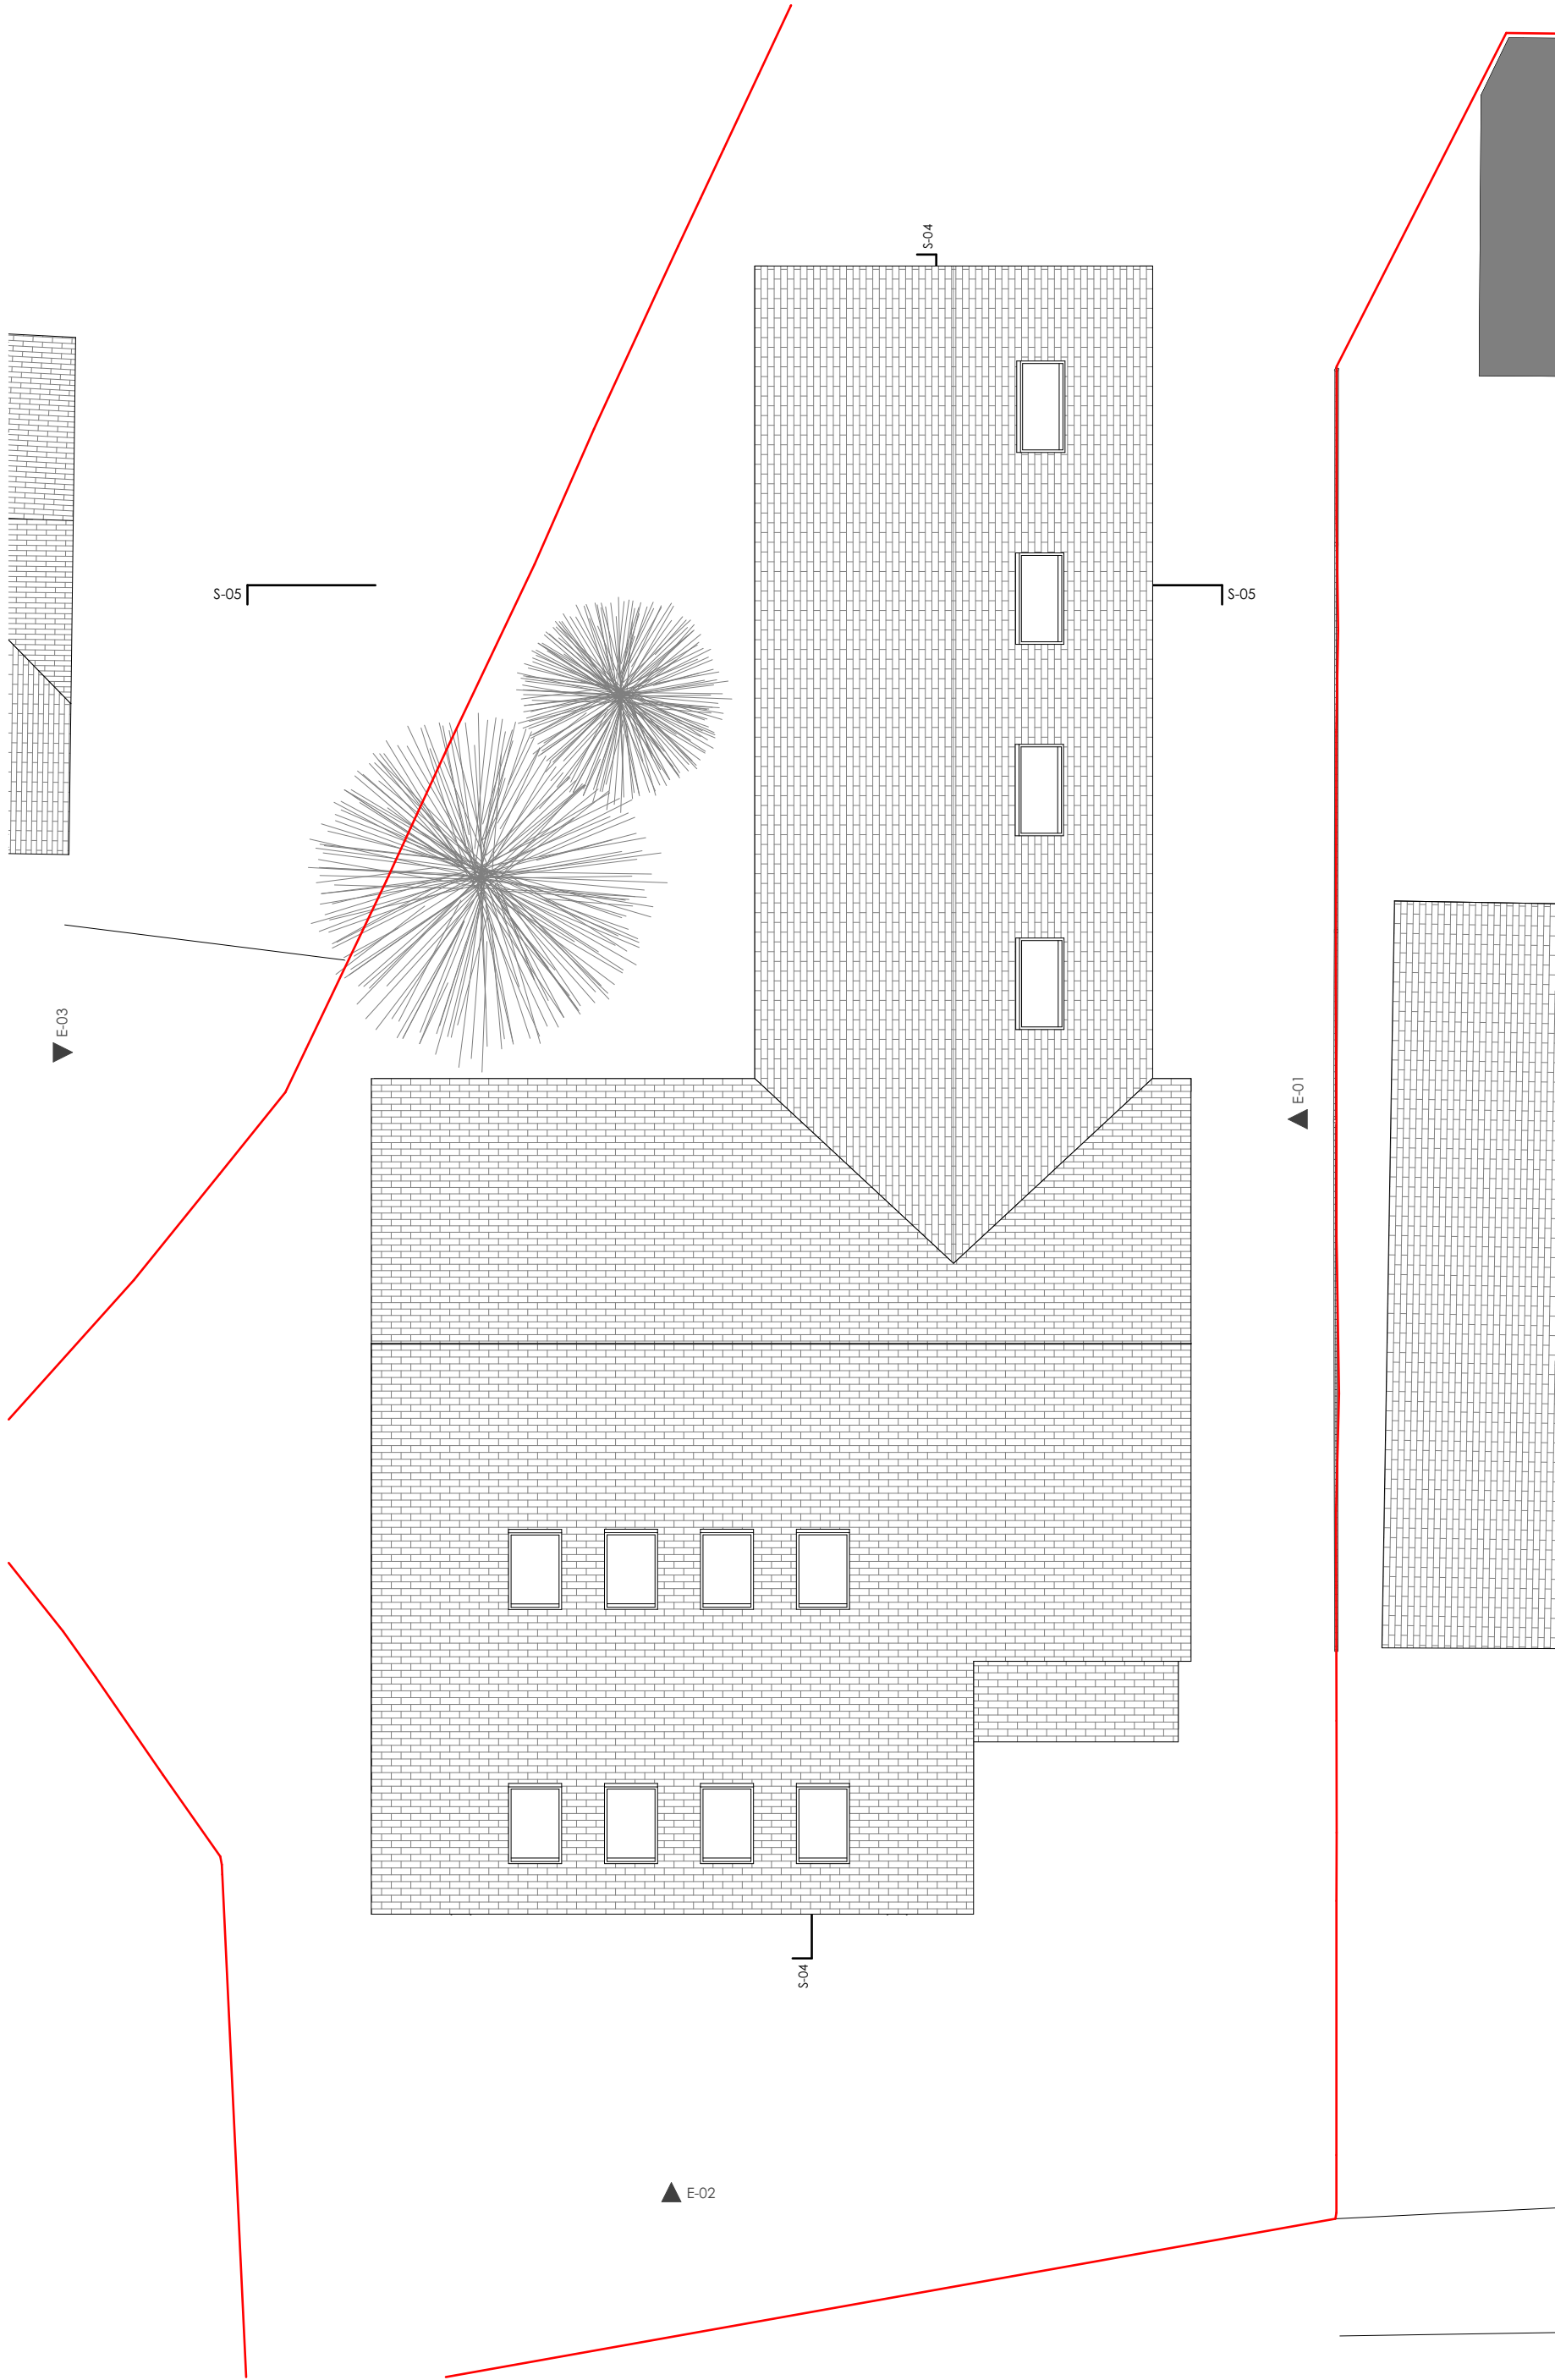

Notes	Rev	Date	Notes
1. All dimensions to be checked on site. 2. All dimensions to be checked on site. 3. All dimensions to be checked on site. 4. Discrepancies or omissions to be brought to the attention of CIAO prior to construction. 5. For General Notes refer to Drawing No. 4/20/21. 6. For General Notes refer to Drawing No. 4/20/21.	B	22/09/20	

© Creative Ideas & Architecture Office

Client:	Westgold Holdings Ltd	Stage:	Planning	Date:	30/09/2022
Project:	Haydon House, 296, Joel Street, HAS 2BY	Project Ref. No:	166	Scale:	1:100 @ A2
Drawing title:	Proposed loft & roof plan	Drawing number:	166/SEA-038	Drawn by:	PC
		Checked by:	AP		

37 Crimea Street,
London, E2 8HD
+44 (0)20 34751385
info@ciao.archi
www.ciao.archi

CIAO
Creative Ideas & Architecture Office