






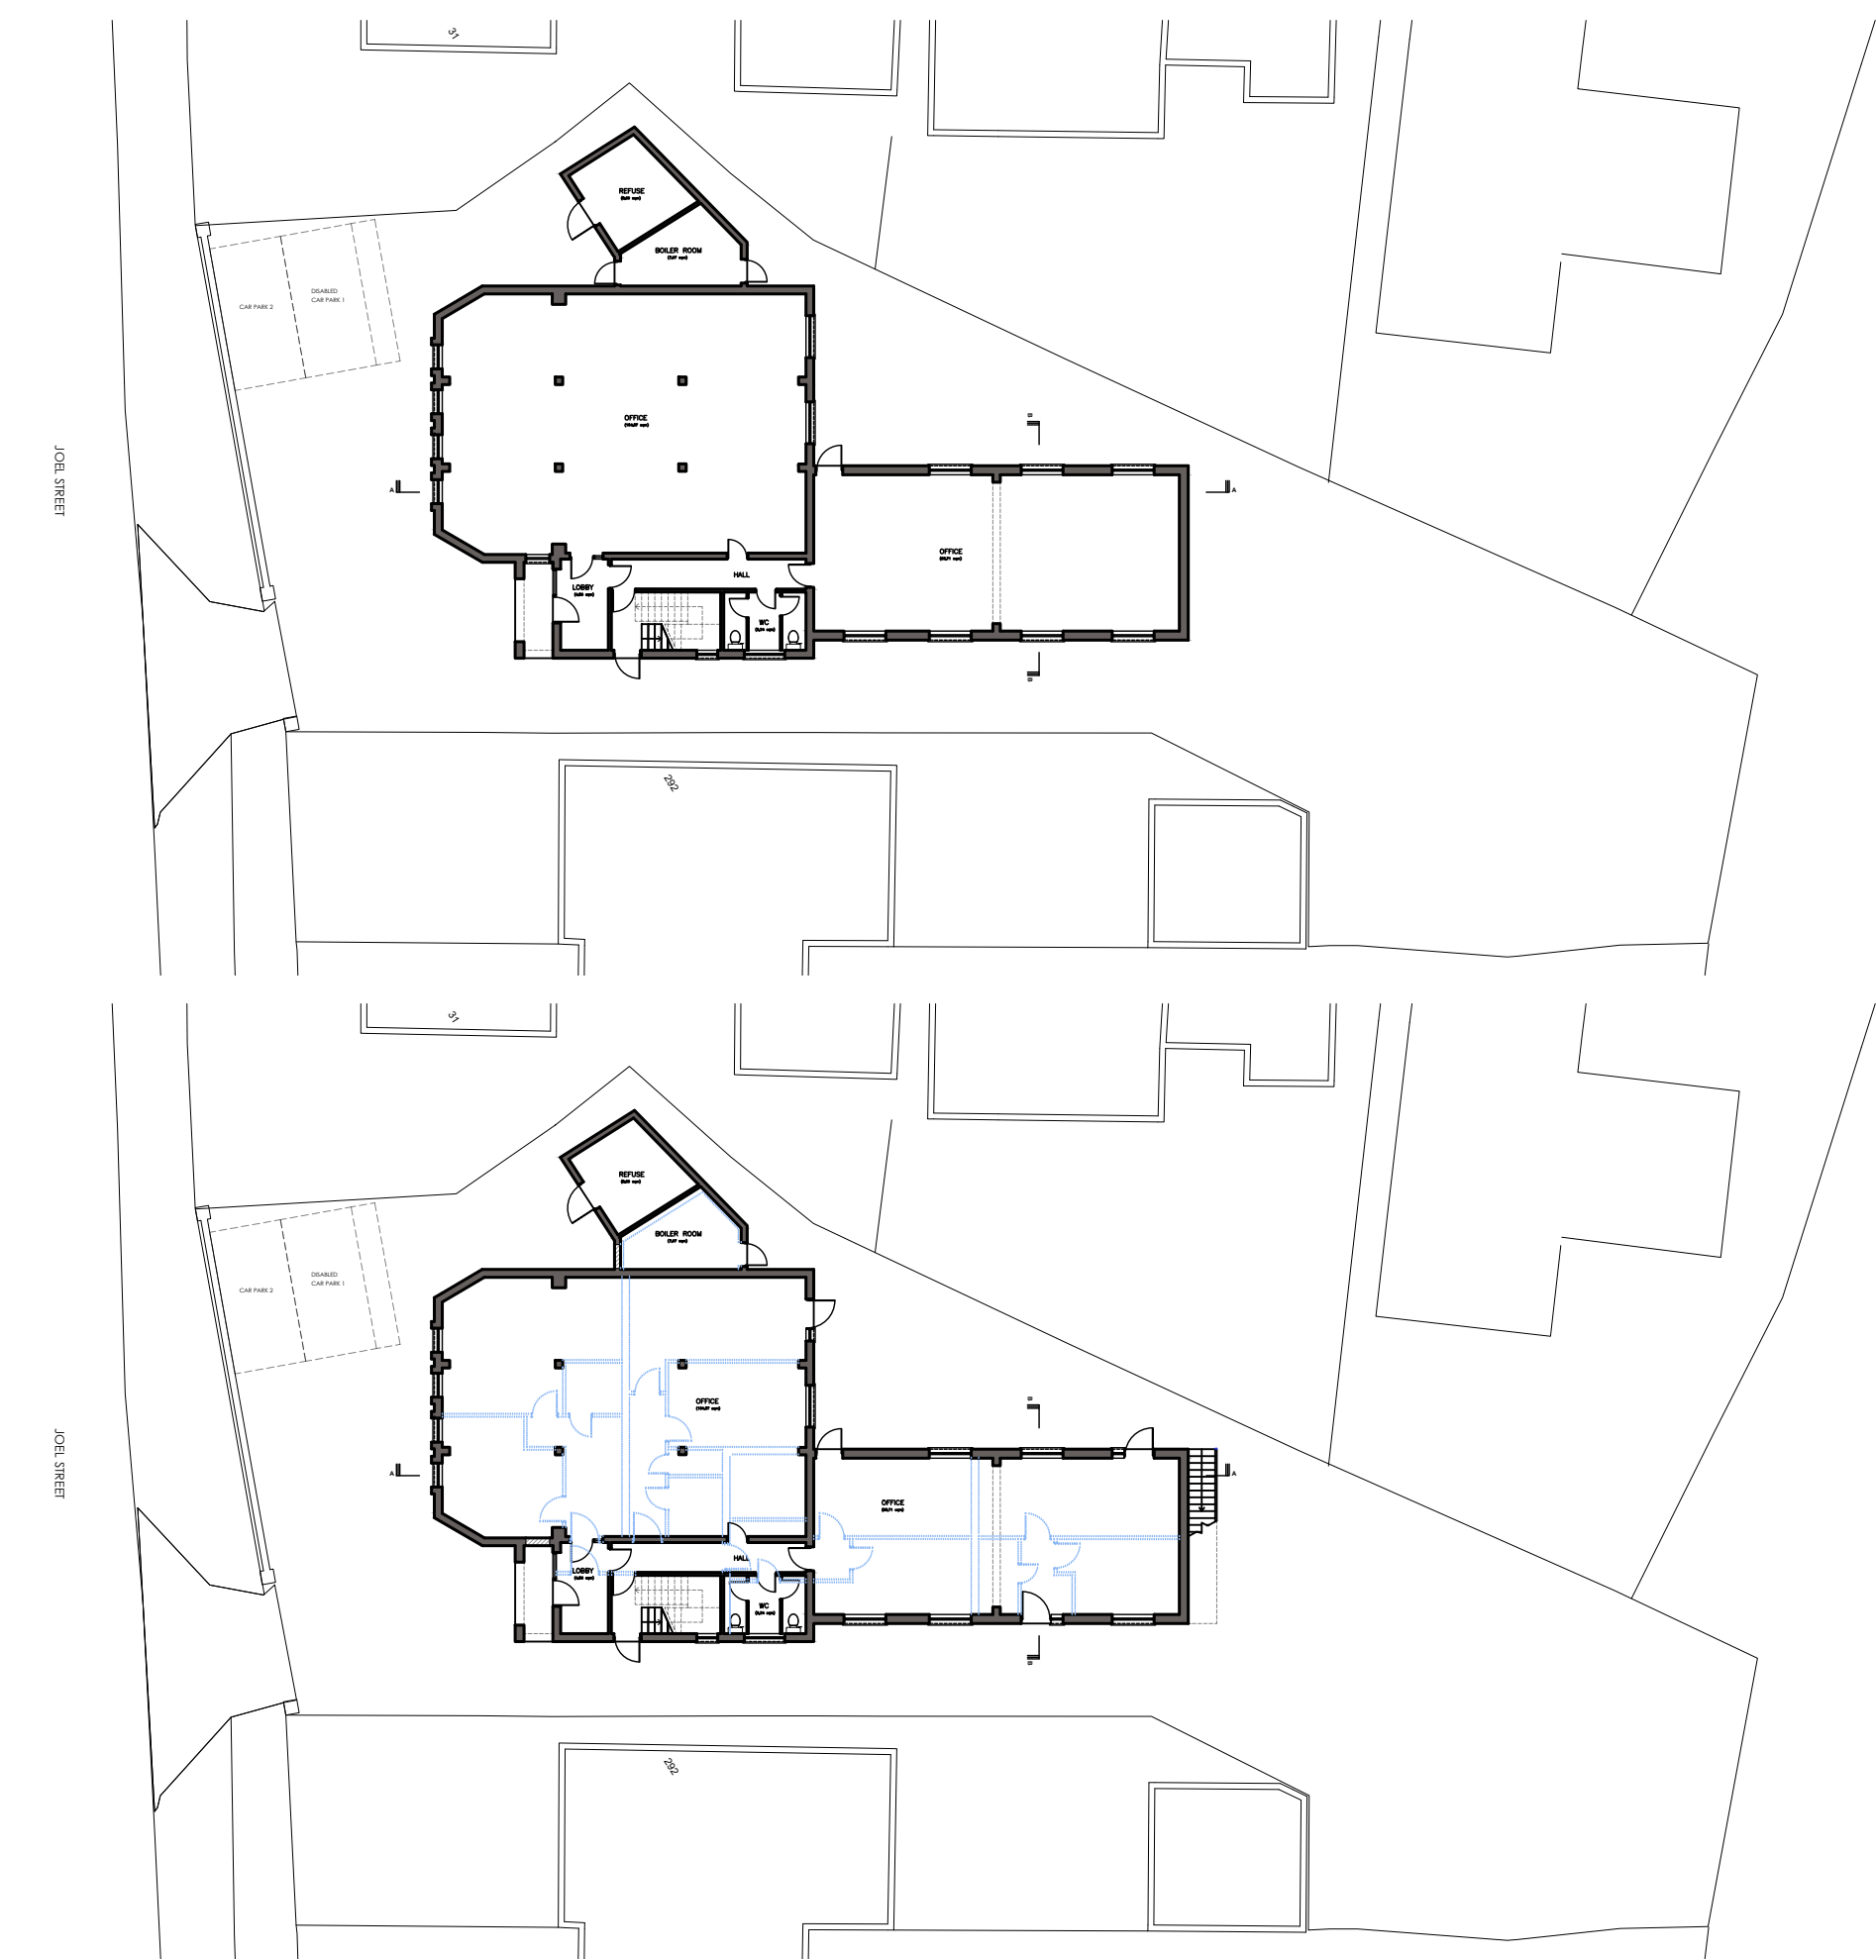


EXISTING BLOCK PLAN - 1:250


PROPOSED BLOCK PLAN - 1:250

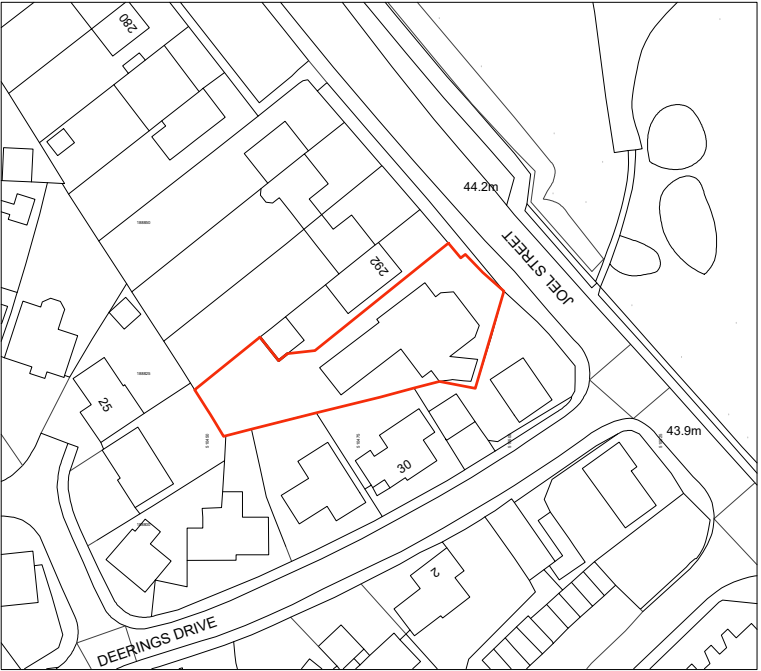

EXISTING SITE LOCATION PLAN
1:1250

 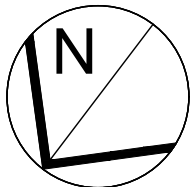 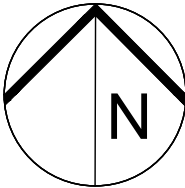


	SITE:	296 Haydon House HA5 2PY	JOB TITLE:	Alteration to Elevations	DRAWING TITLE:	Existing and Proposed Block plans and Site Location plan	SCALE:	DATE:
							1:1250@A3 1:250@A3	09/05/25
							DRAWING No.: 001	

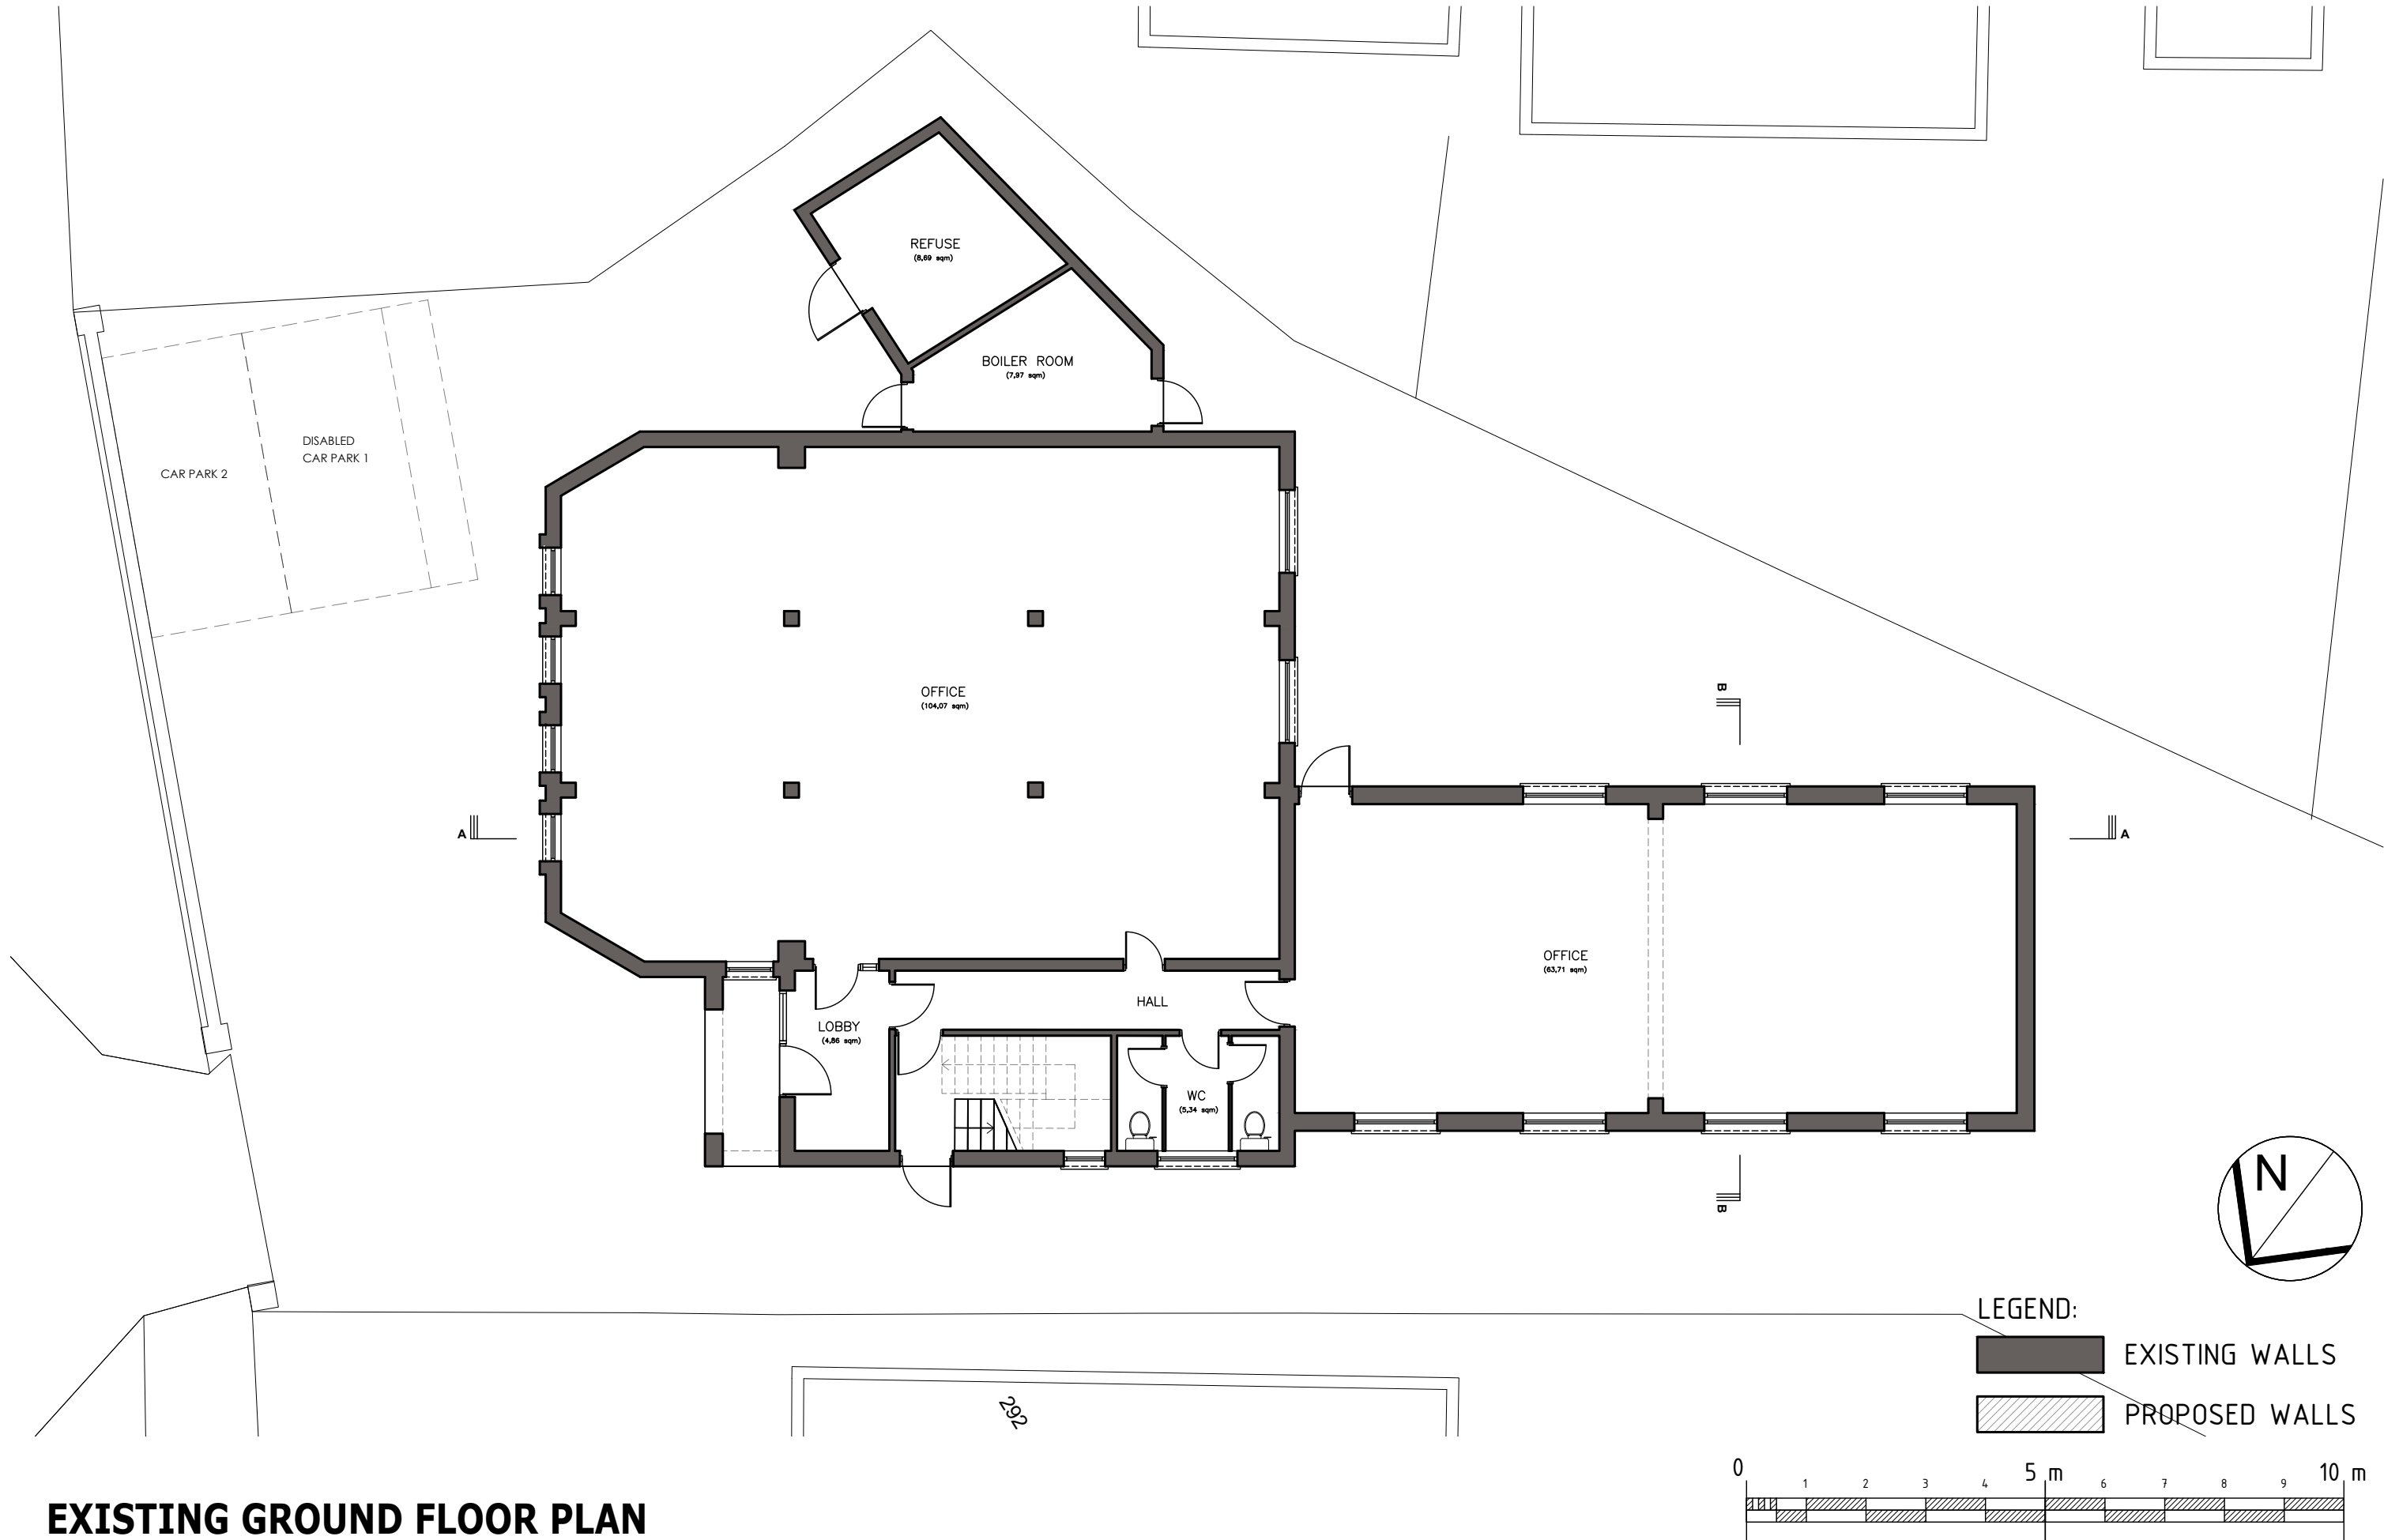


EXISTING GROUND FLOOR PLAN


	SITE: 296 Haydon House HA5 2PY	JOB TITLE: Alteration to Elevations	DRAWING TITLE: Existing Ground floor plan	SCALE: 1:100@A3	DATE: 09/05/25
				DRAWING No.: 002	

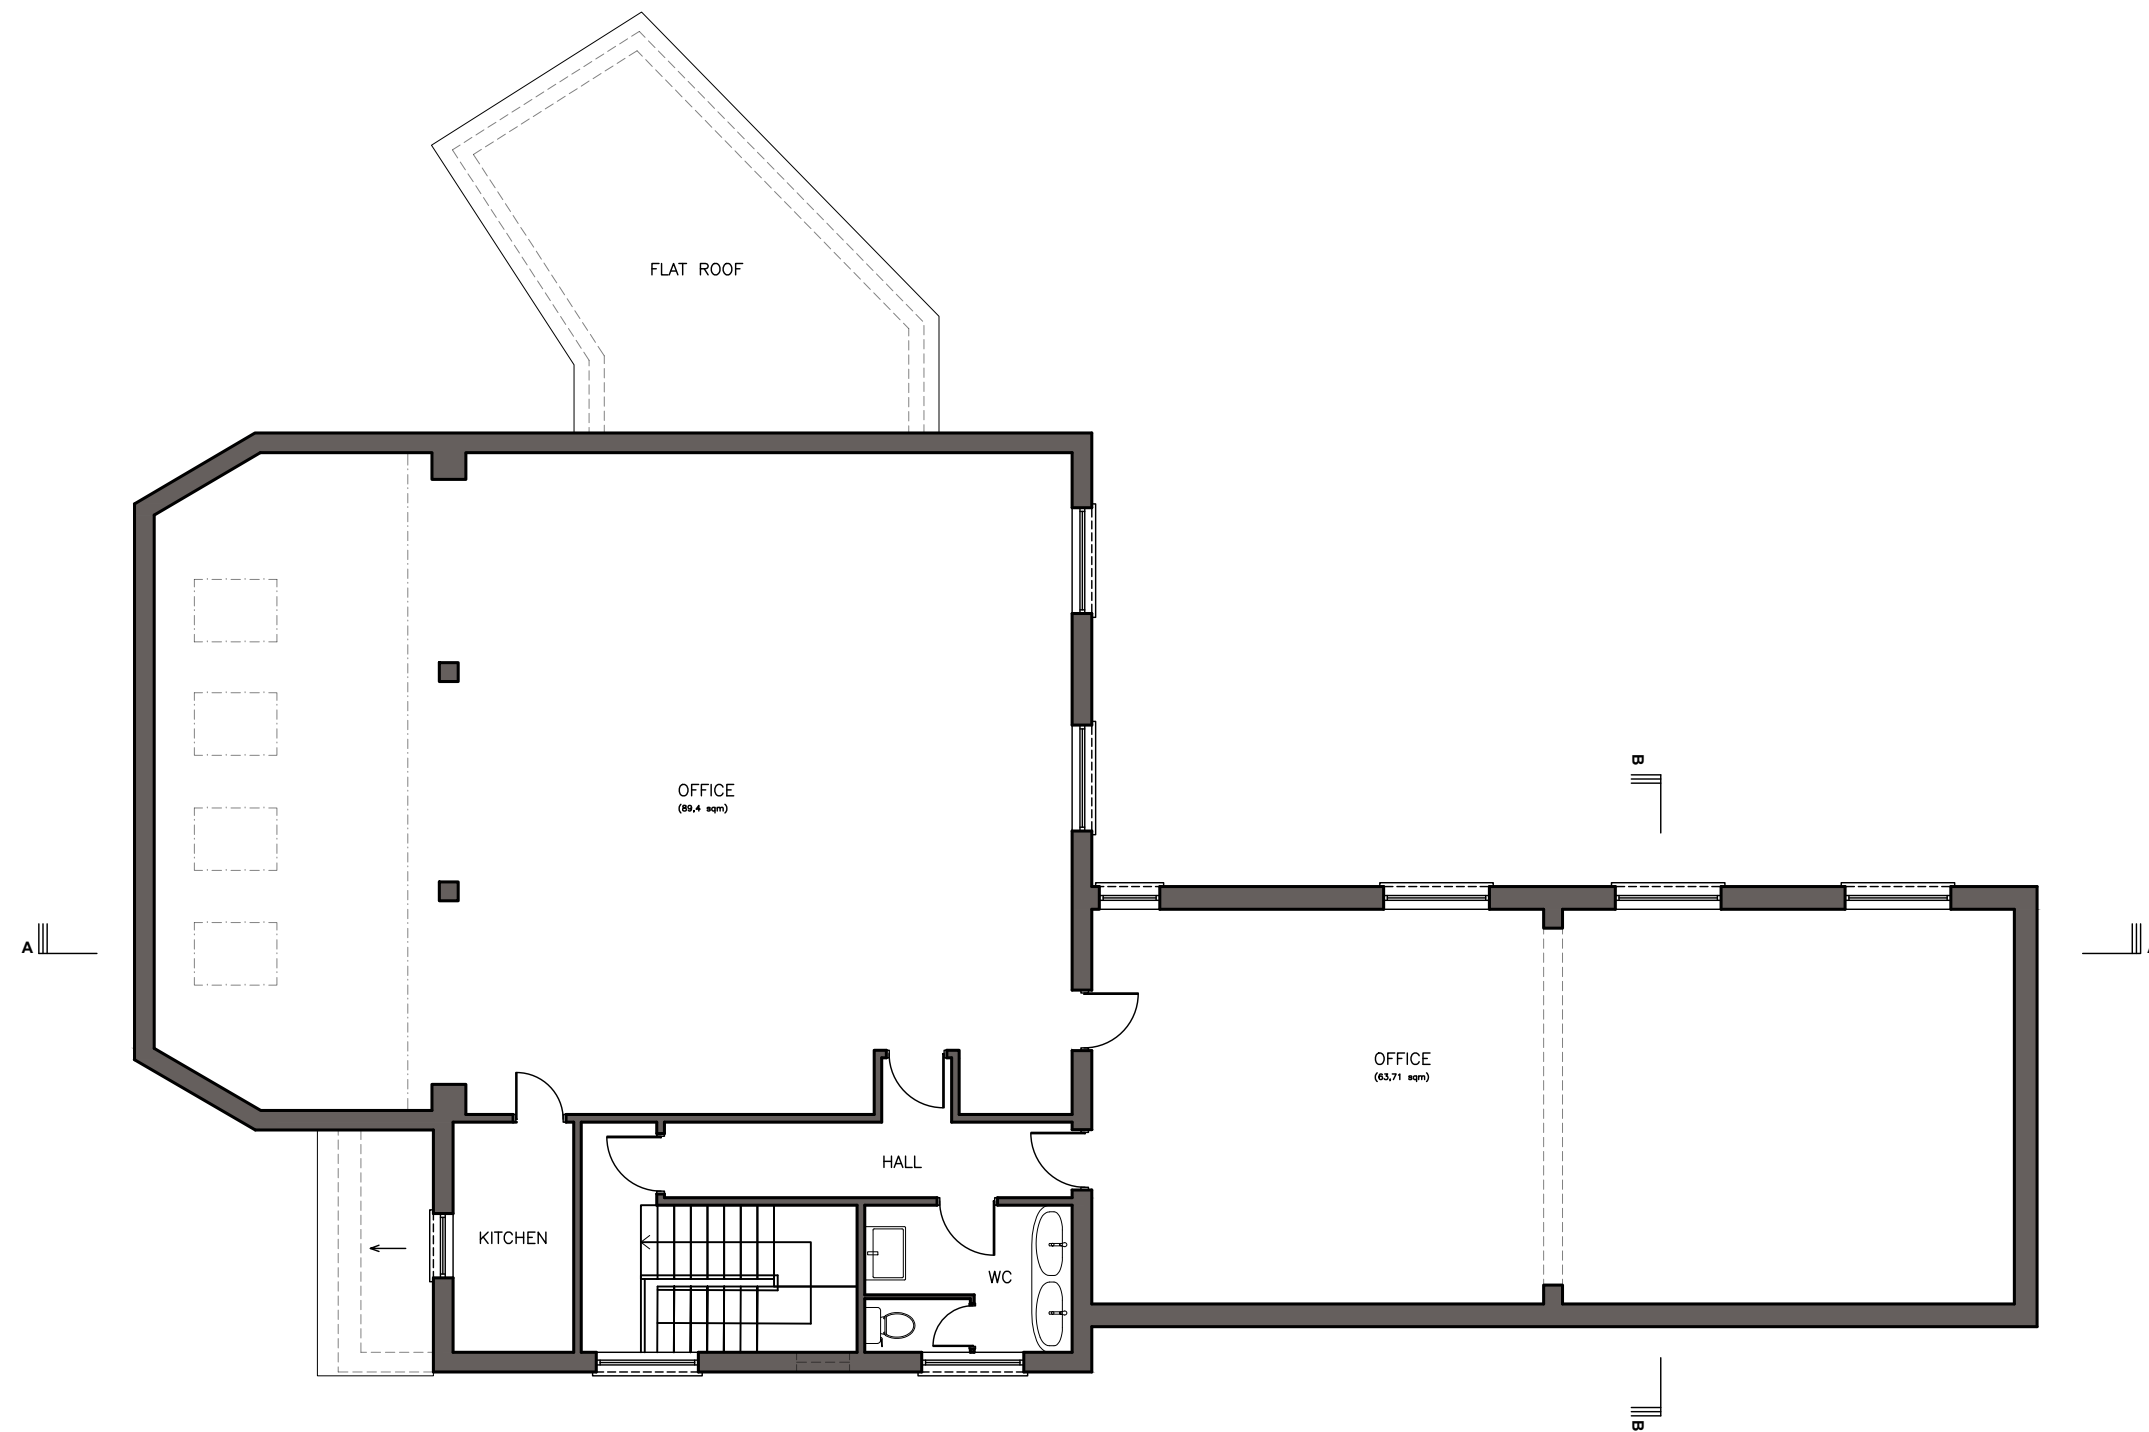


EXISTING FIRST FLOOR PLAN

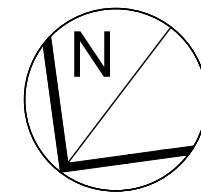


- LEGEND:
- EXISTING WALLS
 - PROPOSED WALLS

 


	SITE: 296 Haydon House HA5 2PY	JOB TITLE: Alteration to Elevations	DRAWING TITLE: Existing First floor plan	SCALE: 1:100@A3	DATE: 09/05/25
				DRAWING No.: 003	

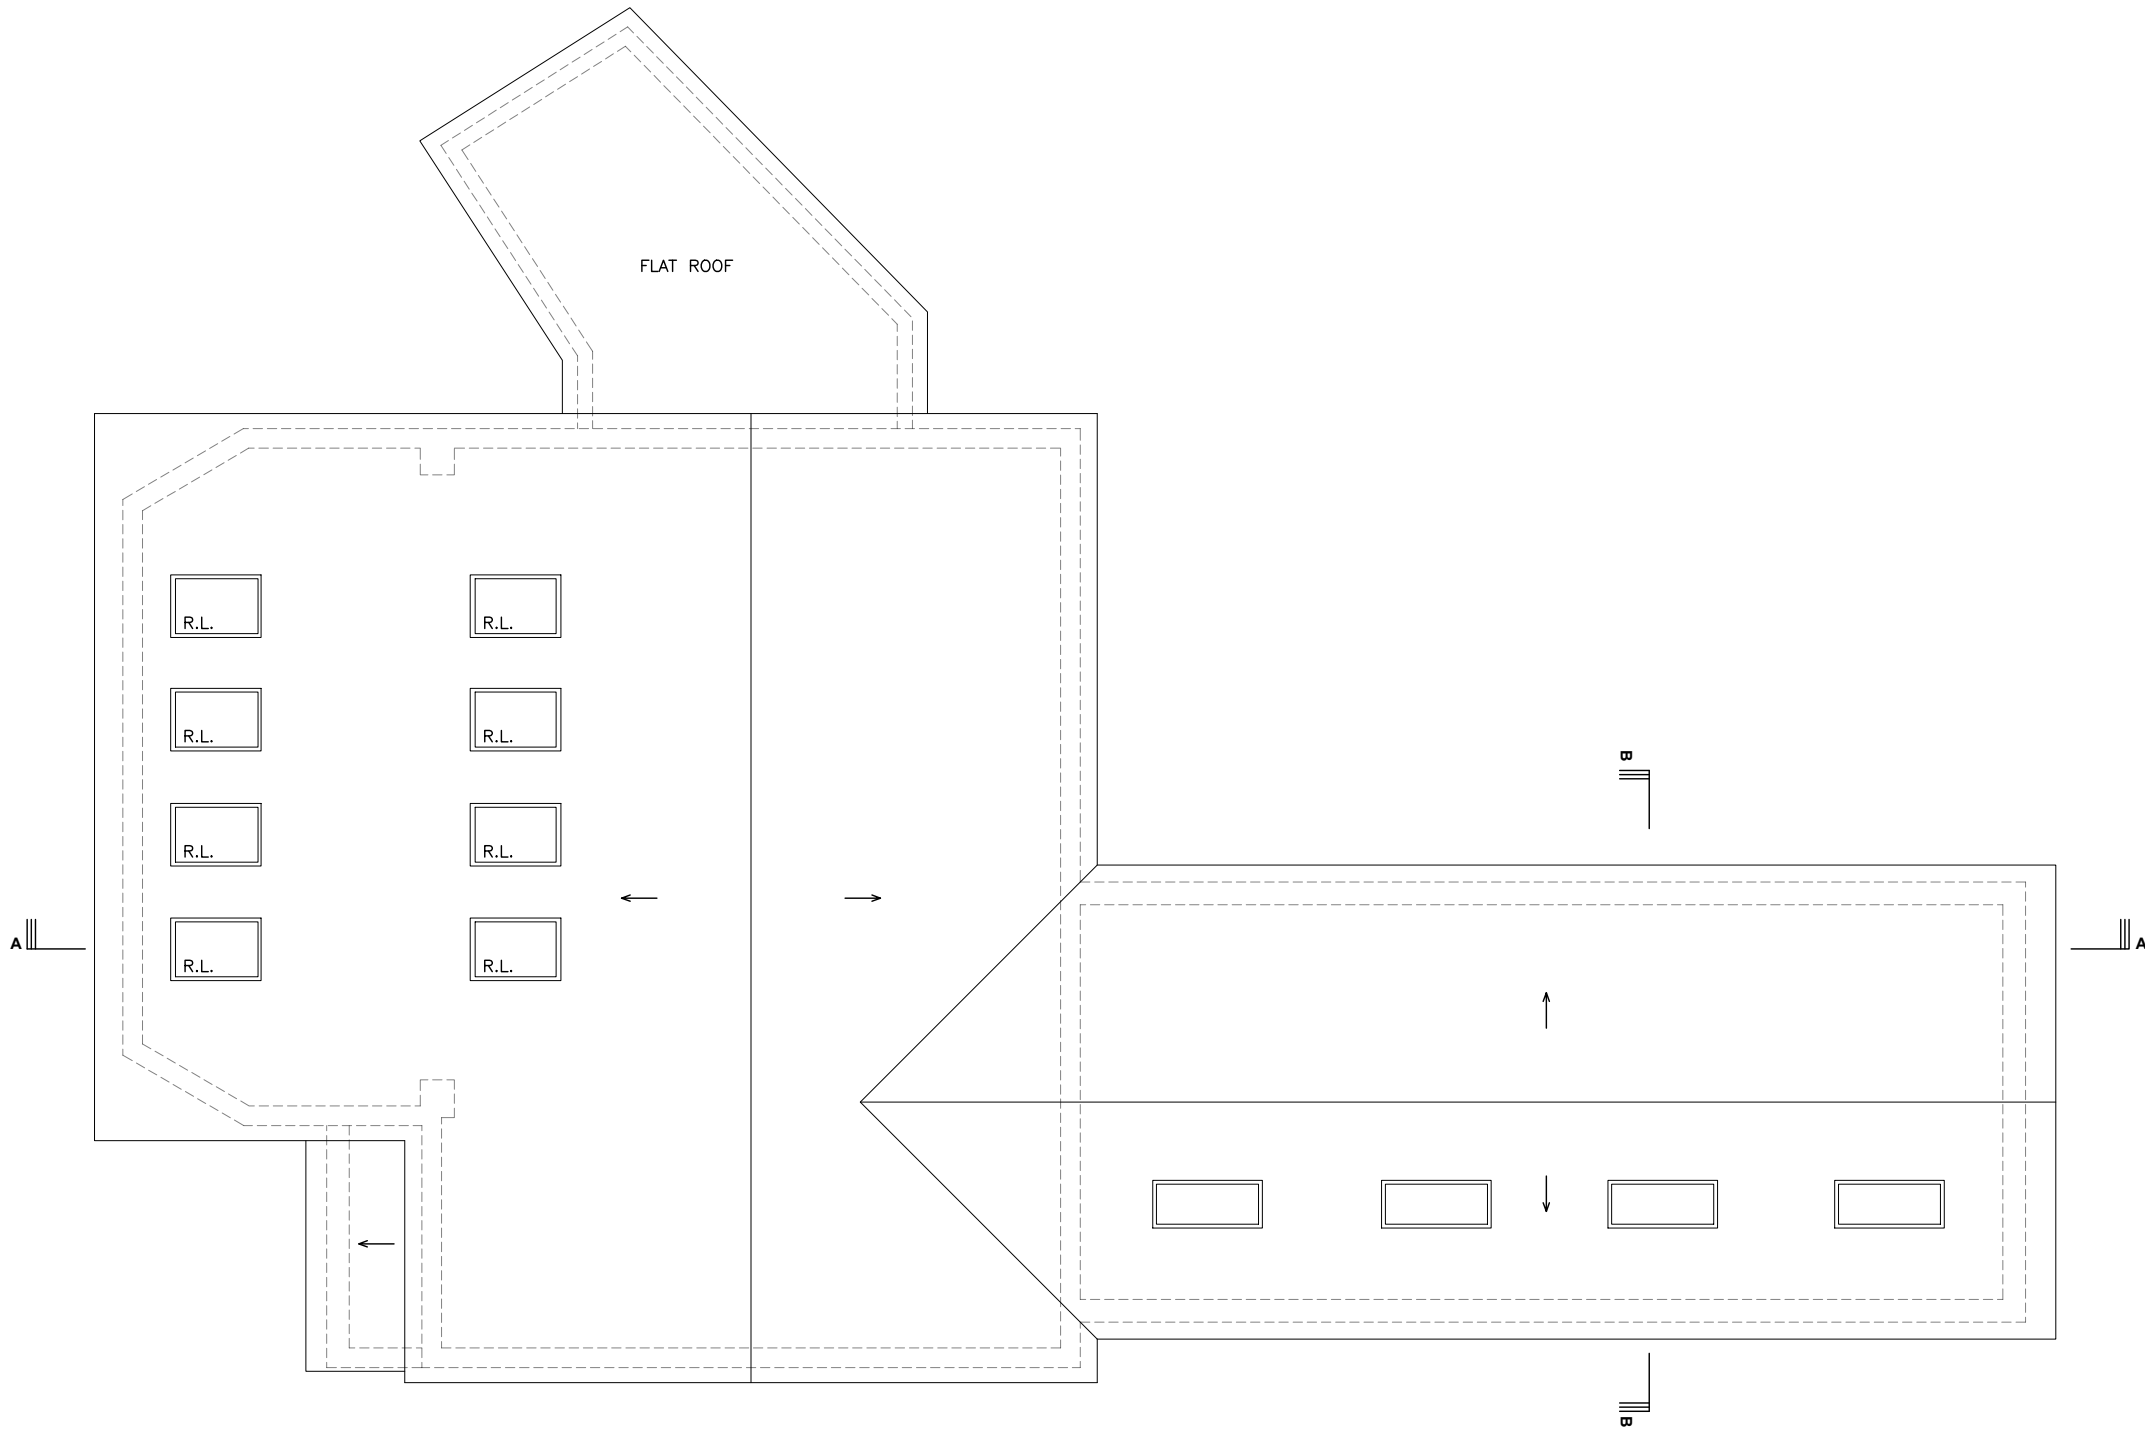

EXISTING ROOF PLAN

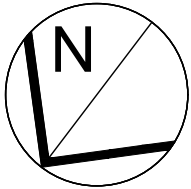

- LEGEND:
- EXISTING WALLS
 - PROPOSED WALLS

 

	SITE: 296 Haydon House HA5 2PY	JOB TITLE: Alteration to Elevations	DRAWING TITLE: Existing Roof plan	SCALE: 1:100@A3	DATE: 09/05/25
				DRAWING No.: 004	



EXISTING SECTION A-A




EXISTING SECTION B-B

LEGEND:

EXISTING WALLS

PROPOSED WALLS

 


	SITE:	JOB TITLE:	DRAWING TITLE:	SCALE:	DATE:
	296 Haydon House HA5 2PY	Alteration to Elevations	Existing Sections A-A and B-B	1:100@A3	09/05/25
				DRAWING No.:	
				005	



EXISTING SIDE ELEVATION



EXISTING SIDE ELEVATION

 


	SITE:	JOB TITLE:	DRAWING TITLE:	SCALE:	DATE:
	296 Haydon House HA5 2PY	Alteration to Elevations	Existing Side Elevations	1:100@A3	09/05/25
				DRAWING No.:	
				006	




EXISTING FRONT ELEVATION



EXISTING REAR ELEVATION

 

	SITE:	JOB TITLE:	DRAWING TITLE:	SCALE:	DATE:
	296 Haydon House HA5 2PY	Alteration to Elevations	Existing Front and Rear Elevations	1:100@A3	09/05/25
	DRAWING No.: 007				

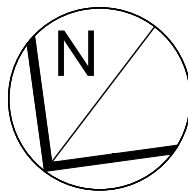


LEGEND:




EXISTING WALLS




PROPOSED WALLS

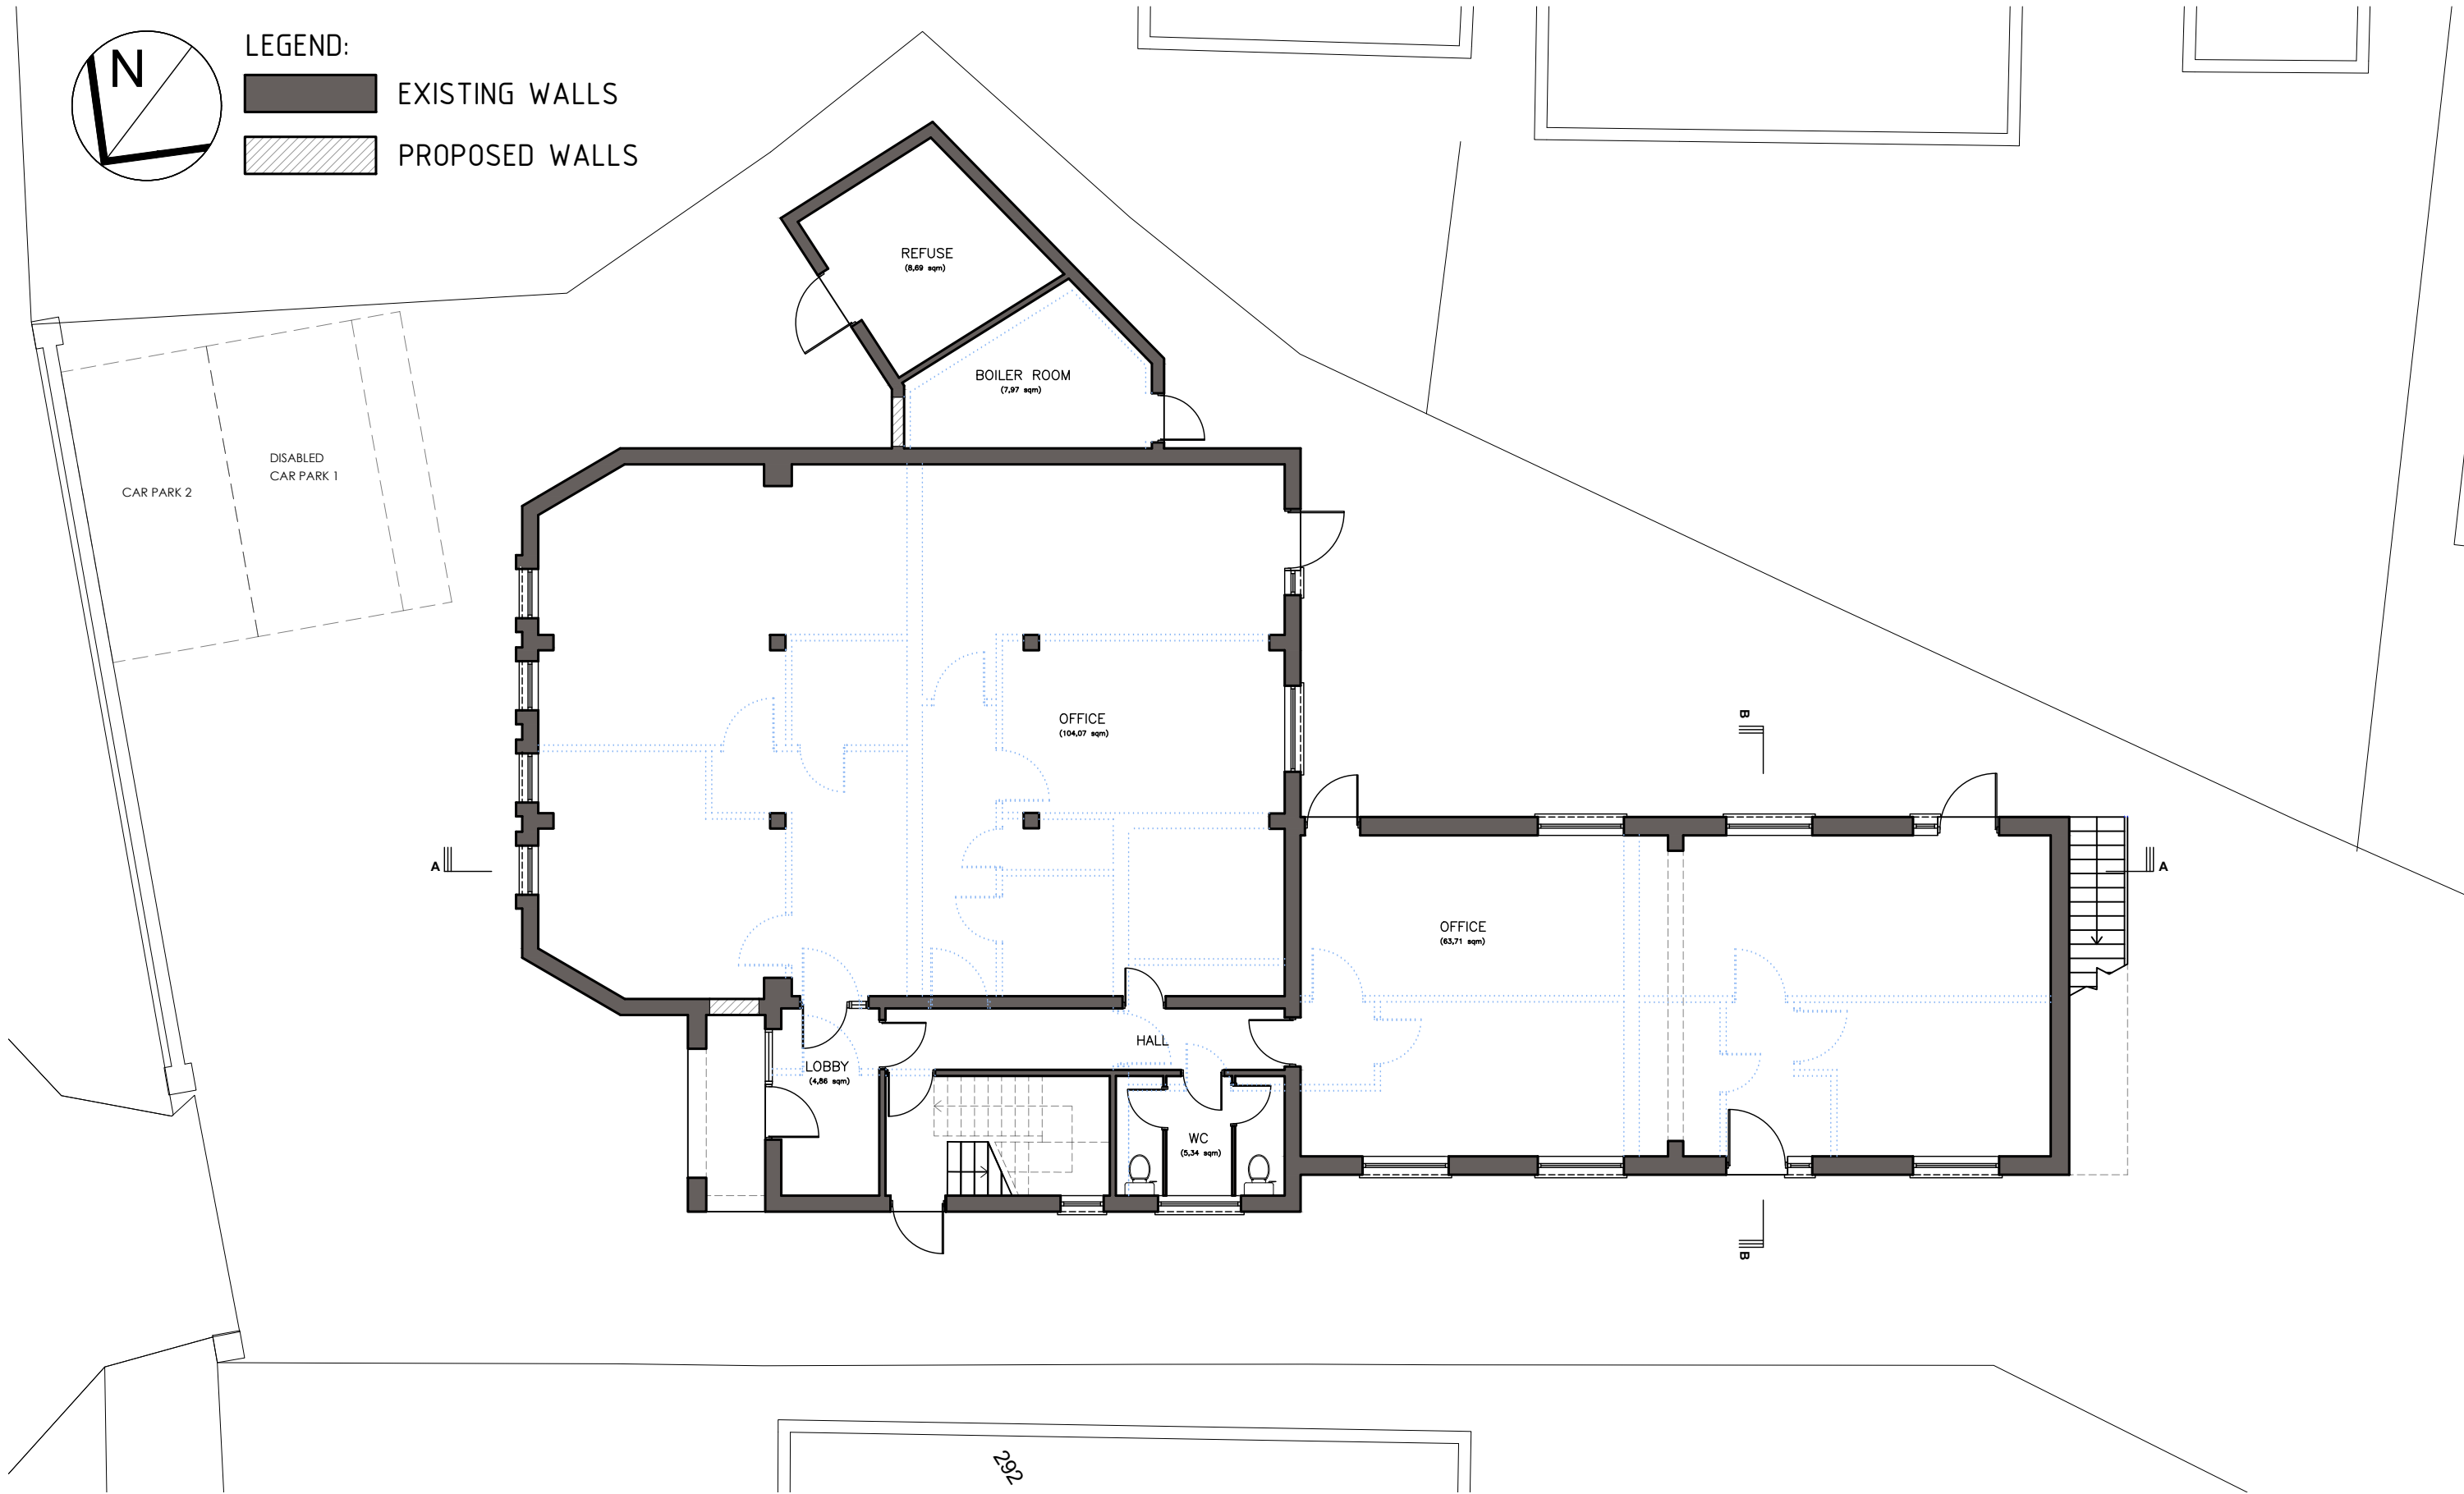


PROPOSED GROUND FLOOR PLAN

 

	SITE: 296 Haydon House HA5 2PY	JOB TITLE: Alteration to Elevations	DRAWING TITLE: Proposed Ground floor plan	SCALE: 1:100@A3	DATE: 09/05/25
				DRAWING No.: 008	

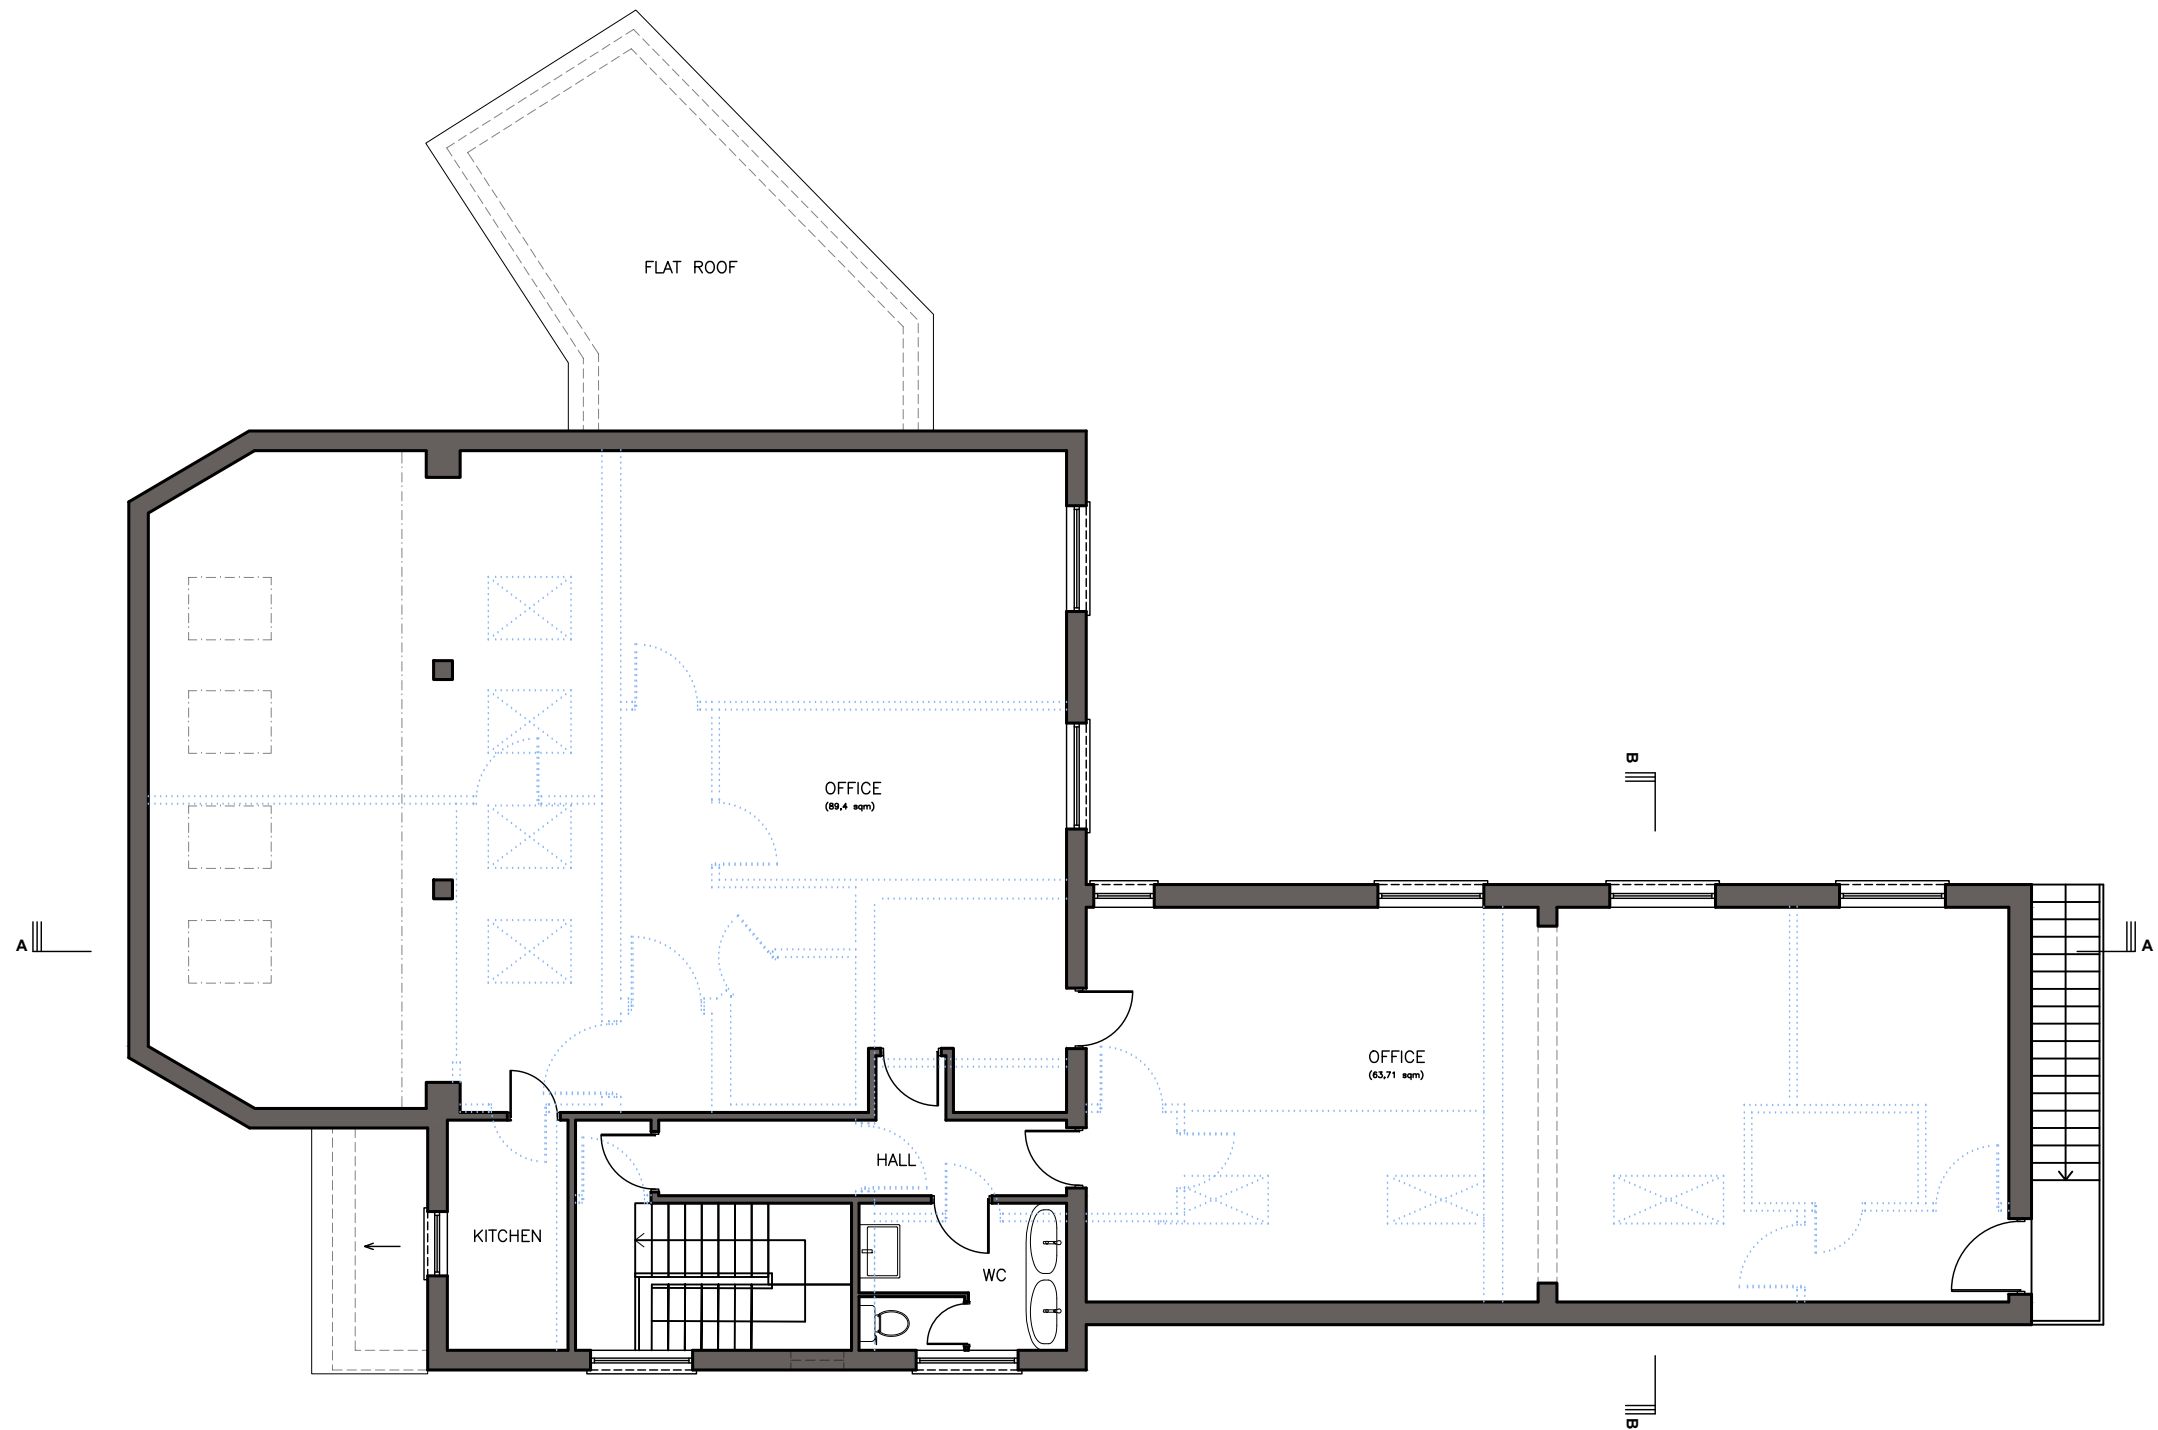


PROPOSED FIRST FLOOR PLAN

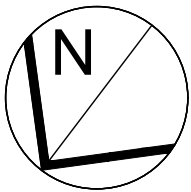


LEGEND:

EXISTING WALLS


PROPOSED WALLS

 


	SITE: 296 Haydon House HA5 2PY	JOB TITLE: Alteration to Elevations	DRAWING TITLE: Proposed First floor plan	SCALE: 1:100@A3	DATE: 09/05/25
				DRAWING No.: 009	

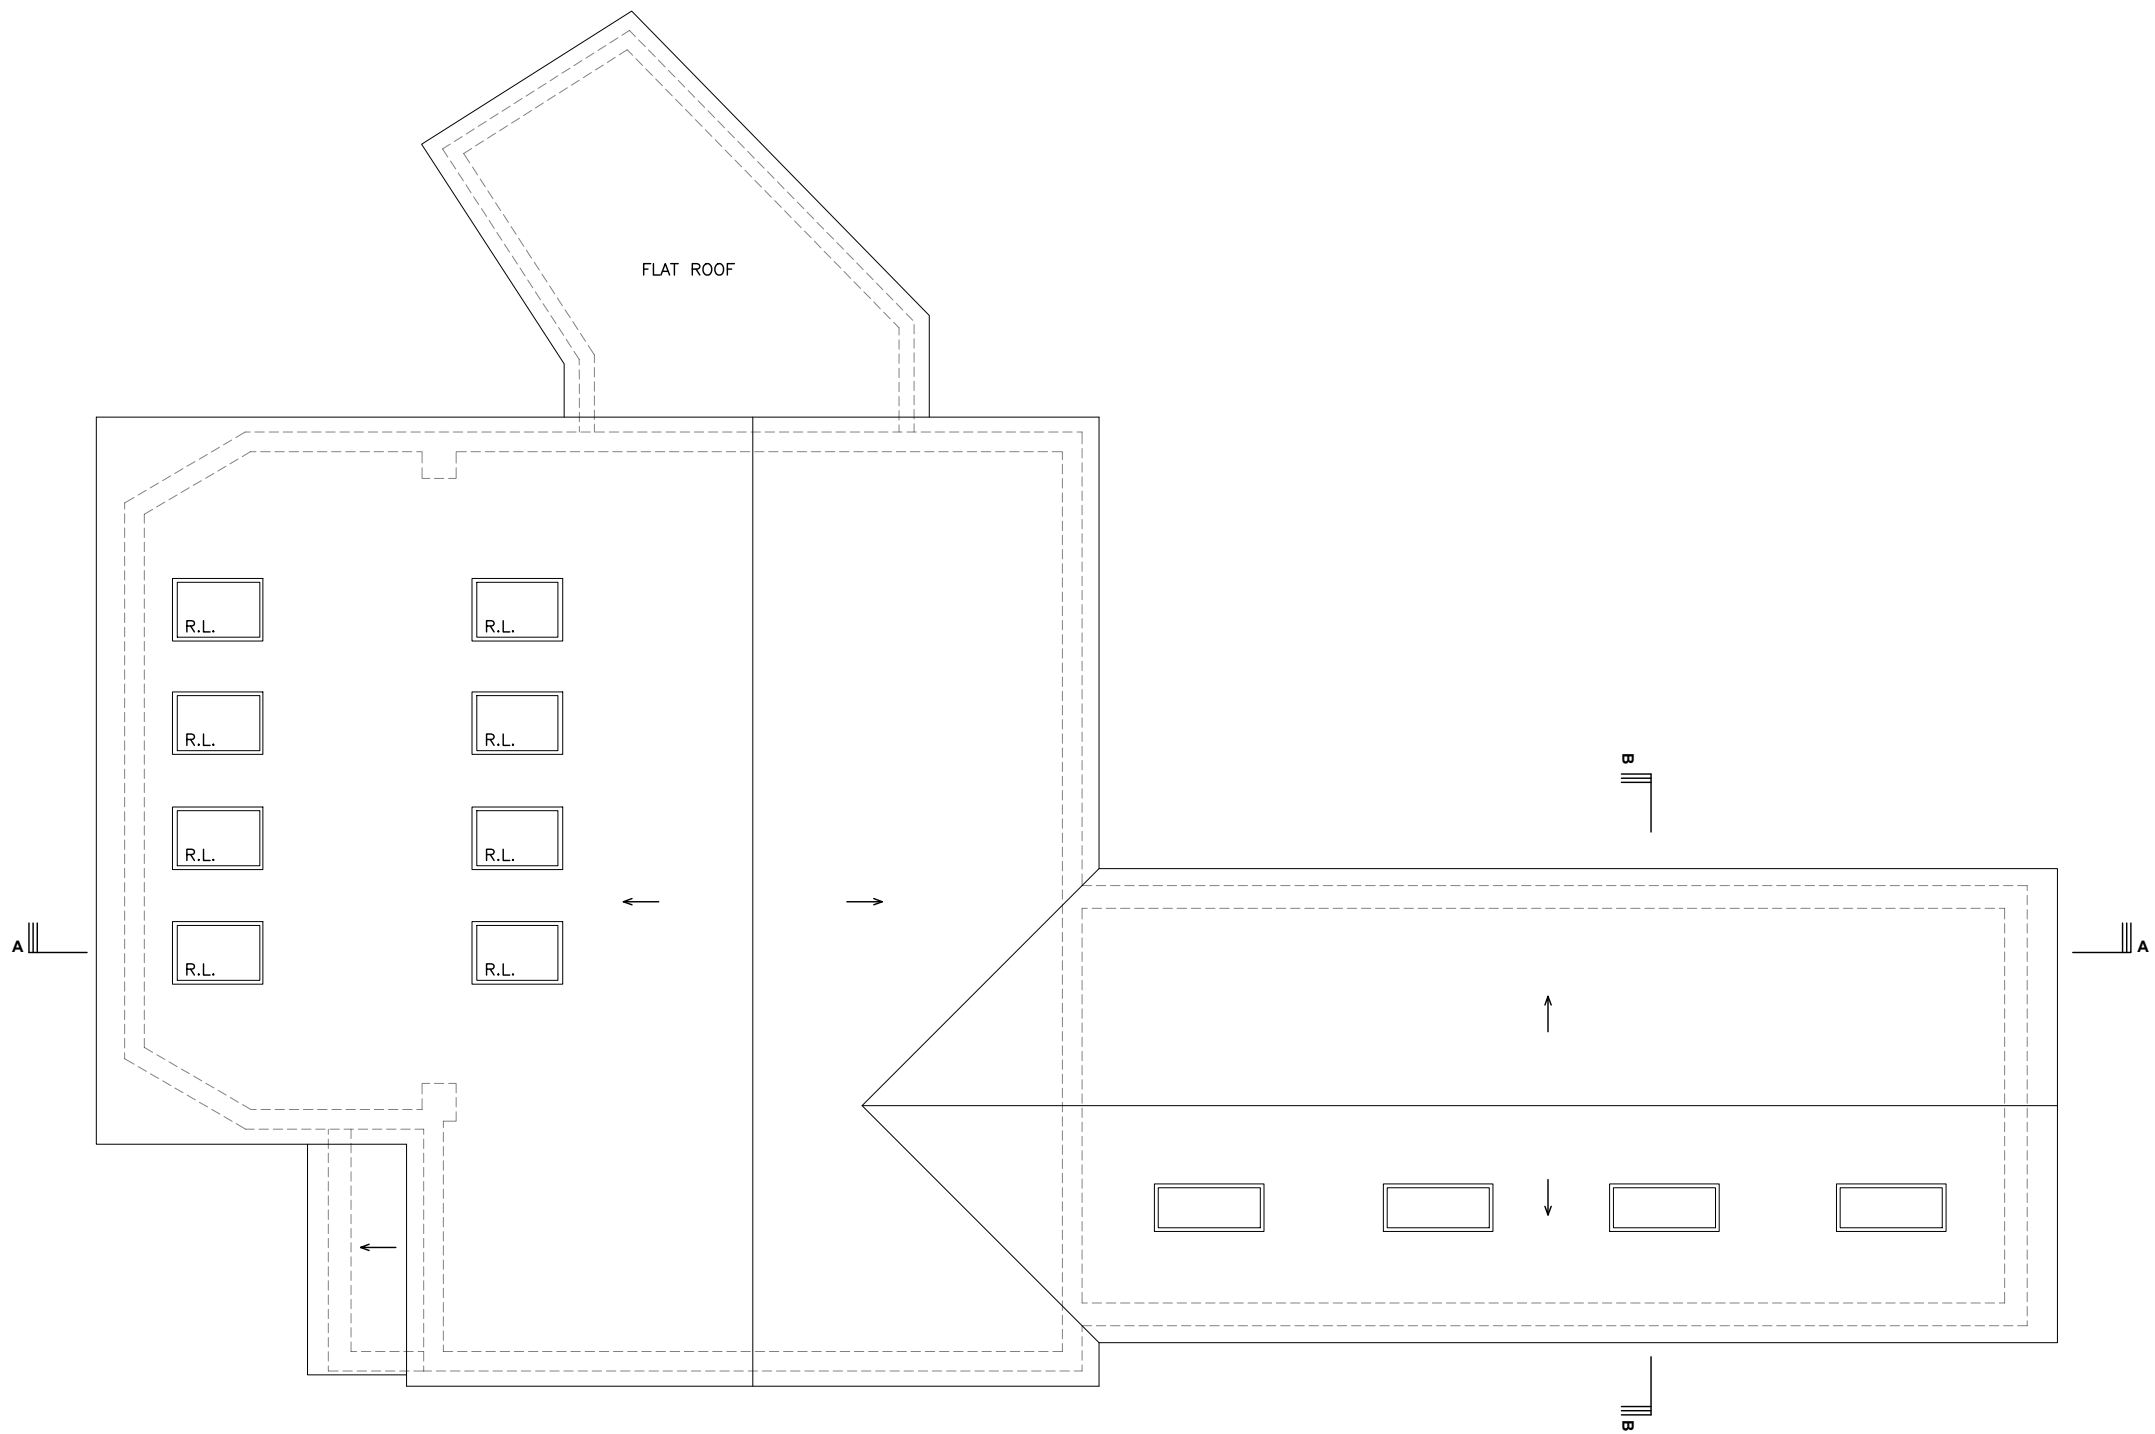

PROPOSED ROOF PLAN

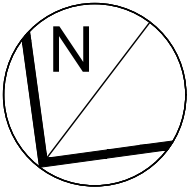

- LEGEND:
- EXISTING WALLS
 - PROPOSED WALLS

 

	SITE: 296 Haydon House HA5 2PY	JOB TITLE: Alteration to Elevations	DRAWING TITLE: Proposed Roof plan	SCALE: 1:100@A3	DATE: 09/05/25
				DRAWING No.: 010	



PROPOSED SECTION A-A




PROPOSED SECTION B-B

LEGEND:

EXISTING WALLS

PROPOSED WALLS

 


	SITE: 296 Haydon House HA5 2PY	JOB TITLE: Alteration to Elevations	DRAWING TITLE: Proposed Sections A-A and B-B	SCALE: 1:100@A3	DATE: 09/05/25
				DRAWING No.: 011	



PROPOSED SIDE ELEVATION



PROPOSED SIDE ELEVATION

 


	SITE: 296 Haydon House HA5 2PY	JOB TITLE: Alteration to Elevations	DRAWING TITLE: Proposed Side Elevations	SCALE: 1:100@A3	DATE: 09/05/25
				DRAWING No.: 012	



PROPOSED FRONT ELEVATION



PROPOSED REAR ELEVATION

 

	SITE:	JOB TITLE:	DRAWING TITLE:	SCALE:	DATE:
	296 Haydon House HA5 2PY	Alteration to Elevations	Proposed Front and Rear Elevations	1:100@A3	09/05/25
				DRAWING No.: 013	