


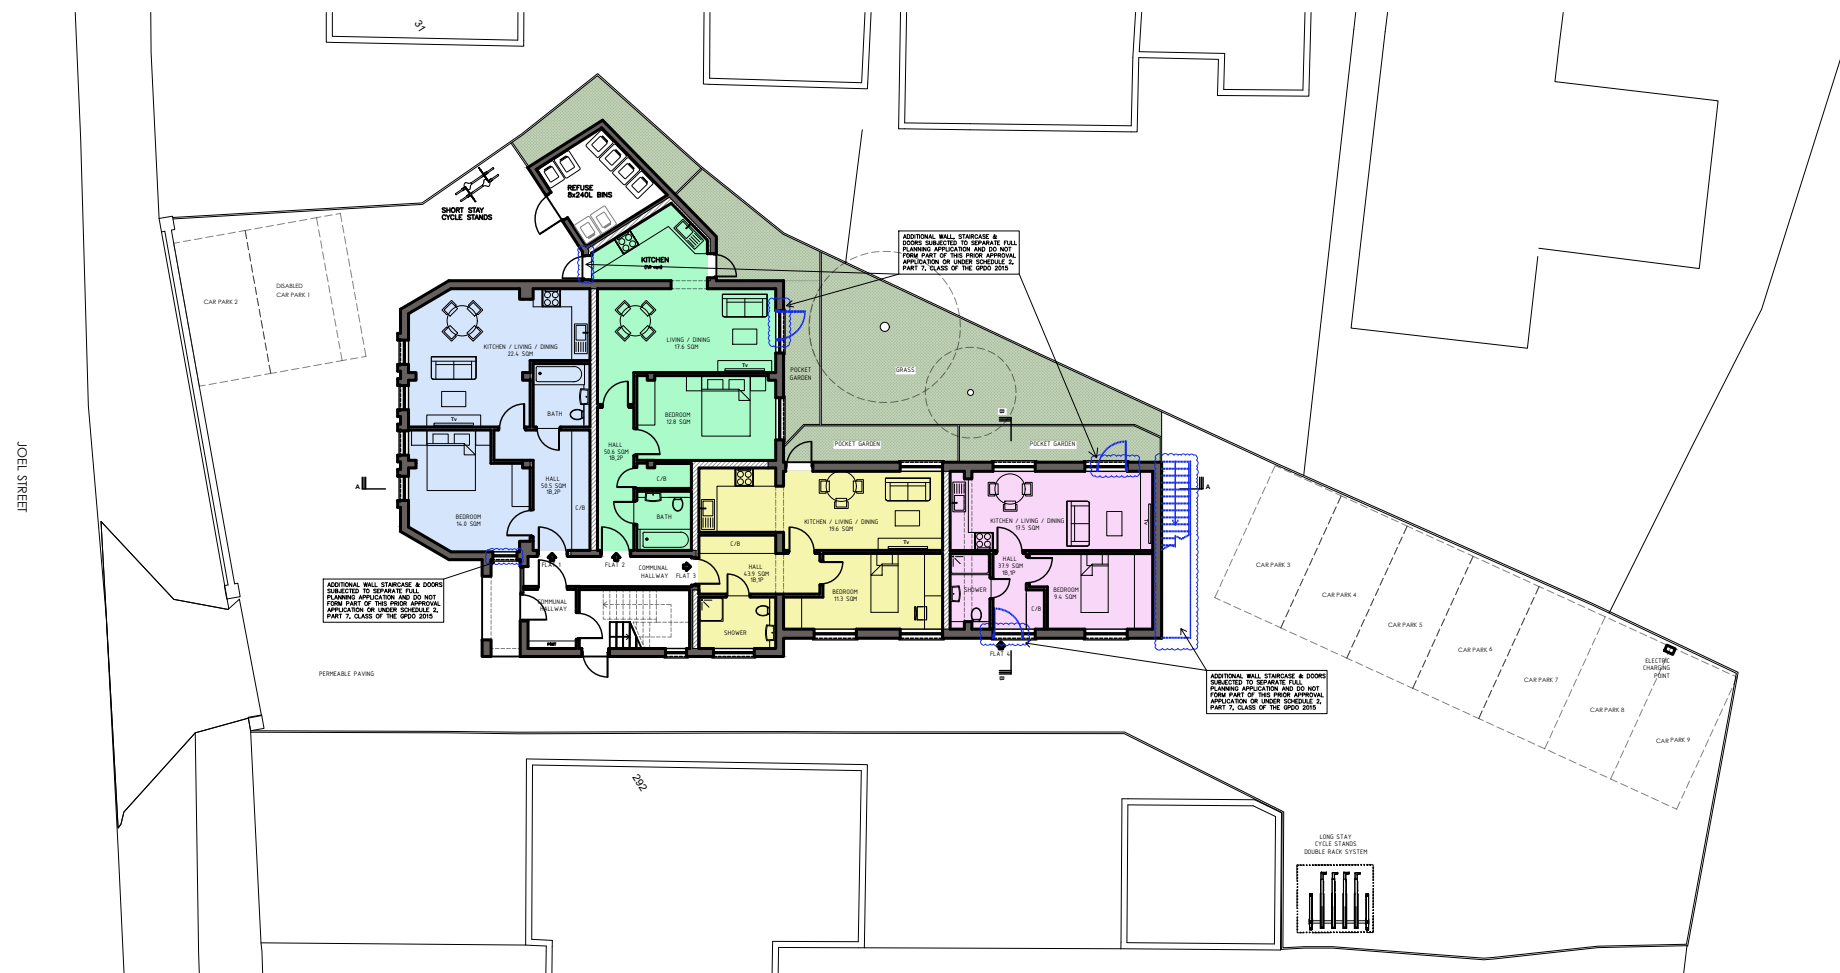


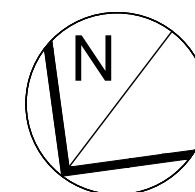


PROPOSED BLOCK PLAN - 1:250

 


EXISTING SITE LOCATION PLAN 1:1250

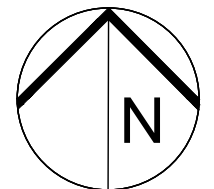


	SITE: 296 Haydon House HA5 2PY	JOB TITLE: Conversion into 8 flats	DRAWING TITLE: Existing and Proposed Block plans and Site Location plan	SCALE: 1:1250@A3 1:250@A3	DATE: 09/05/25
				DRAWING No.: 001	

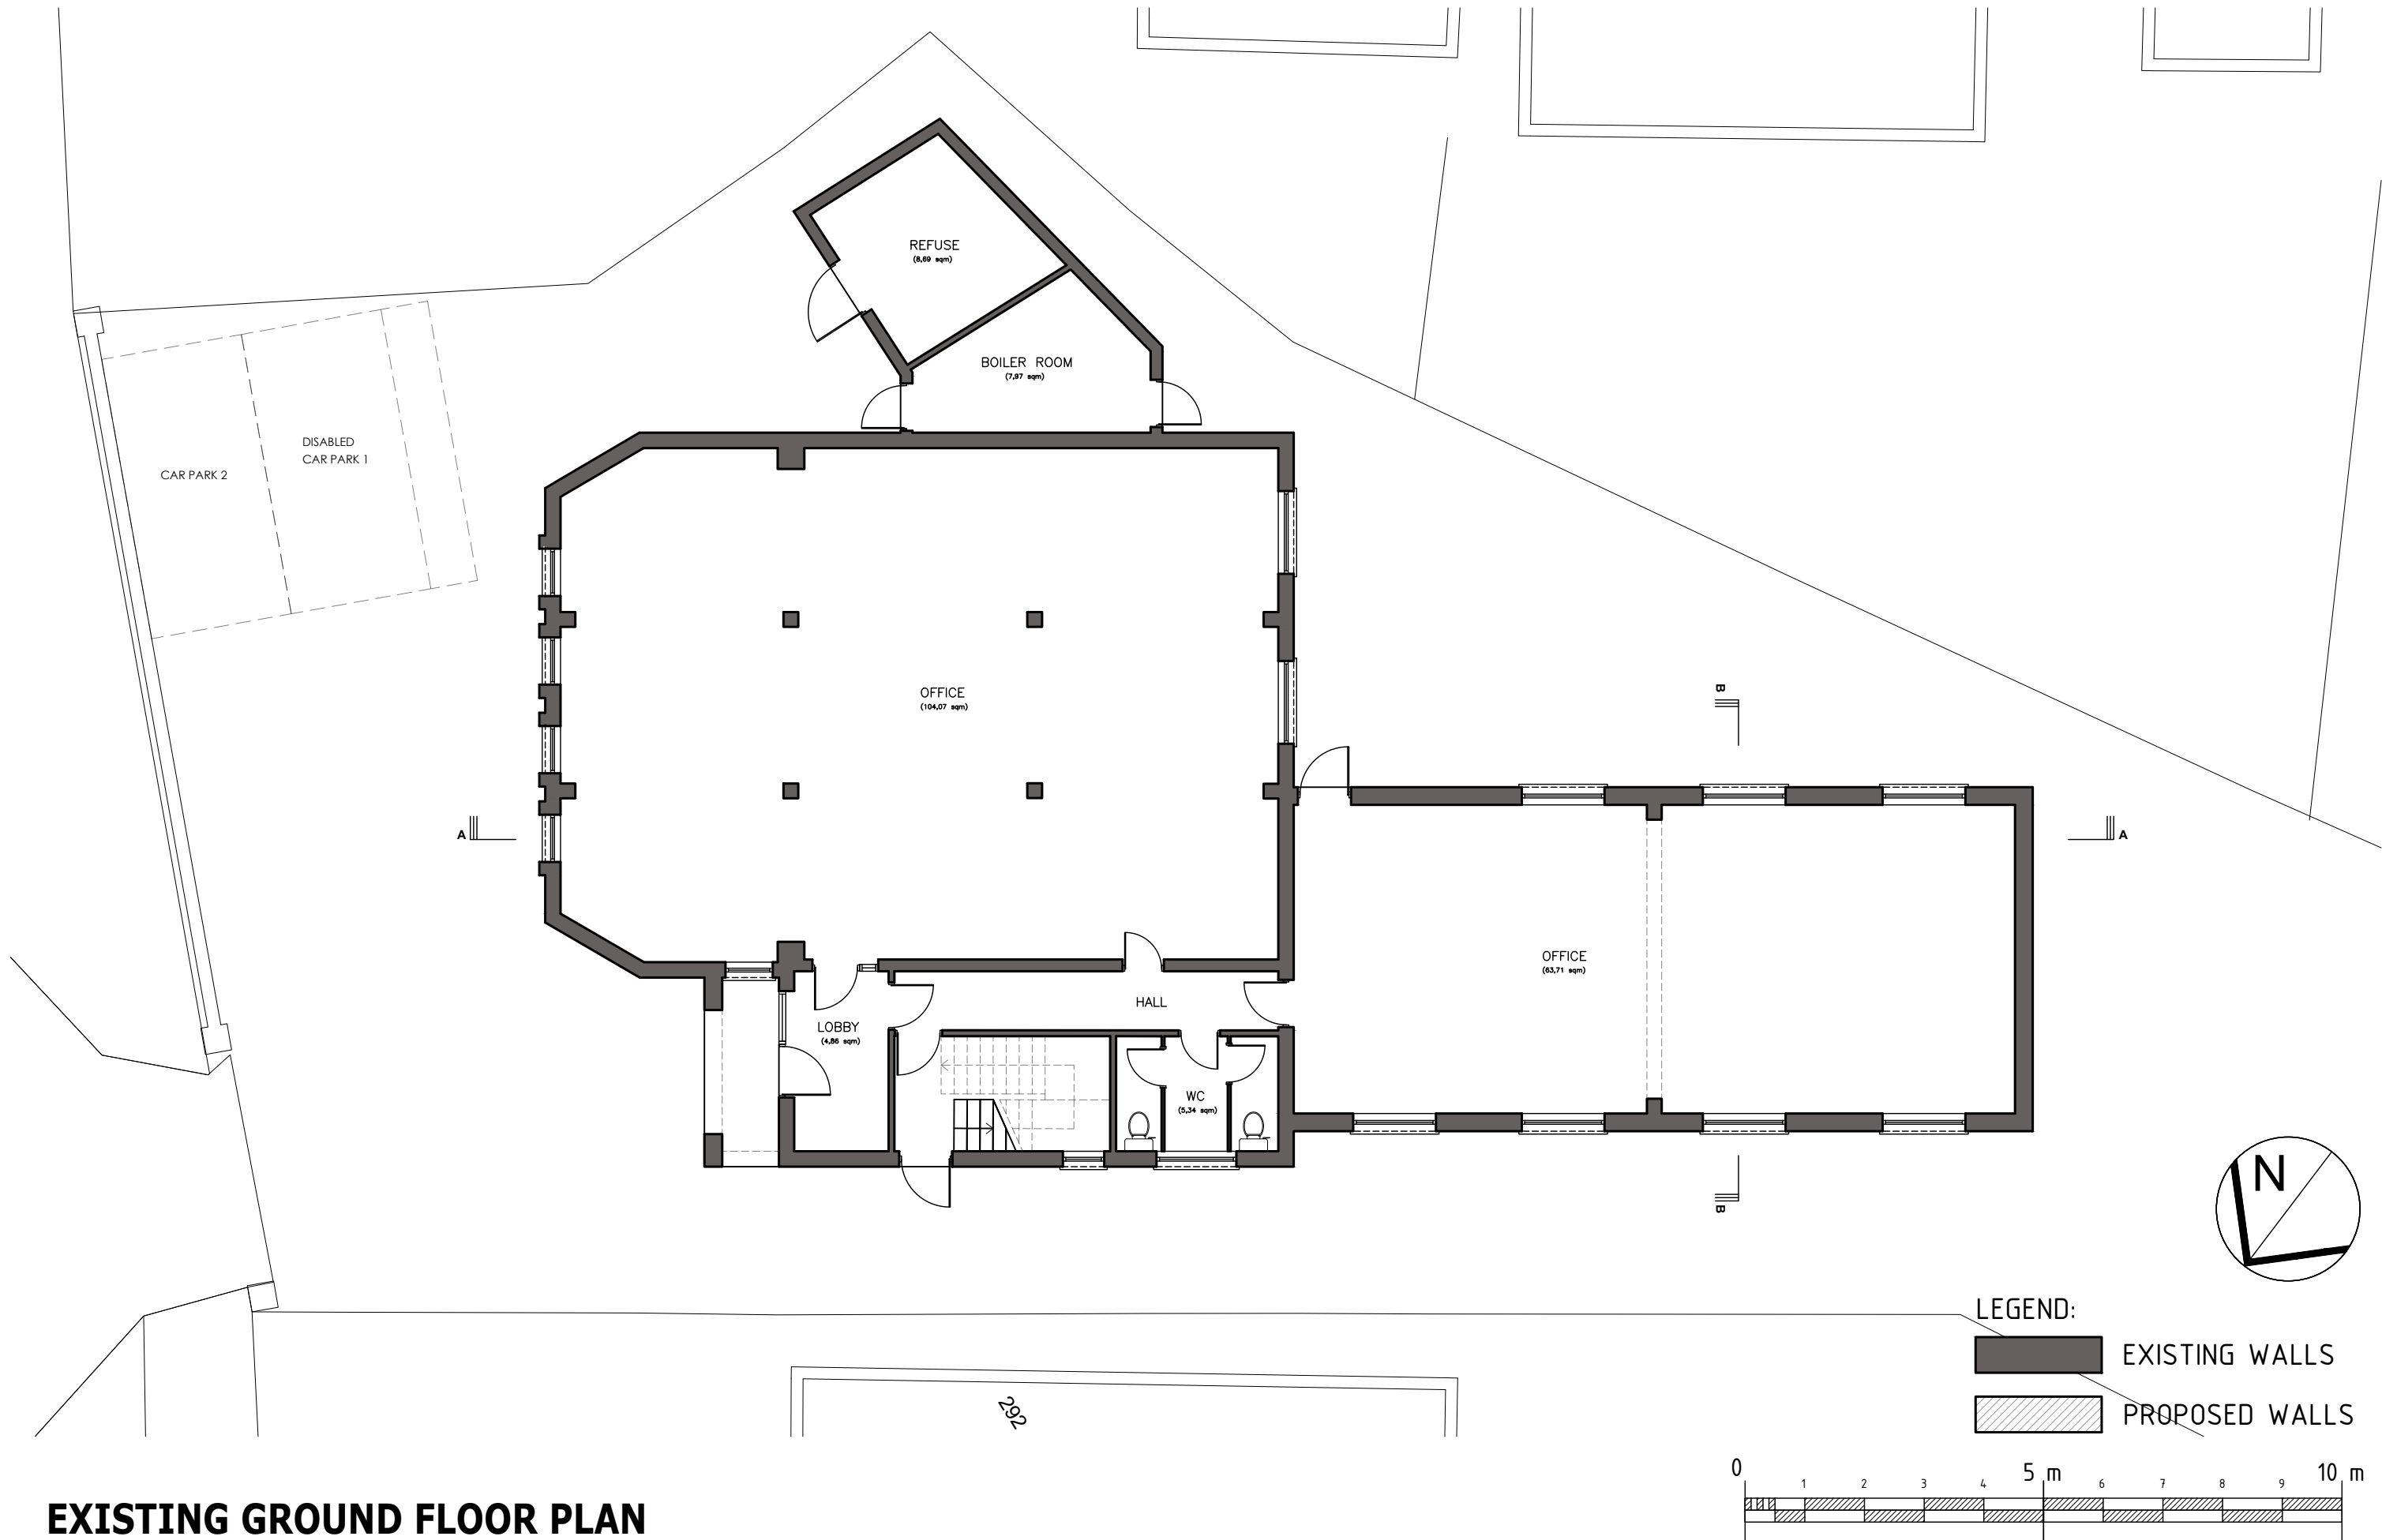


	SITE: 296 Haydon House HA5 2PY	JOB TITLE: Conversion into 8 flats	DRAWING TITLE: Existing Ground floor plan	SCALE: 1:100@A3	DATE: 09/05/25
				DRAWING No.: 002	

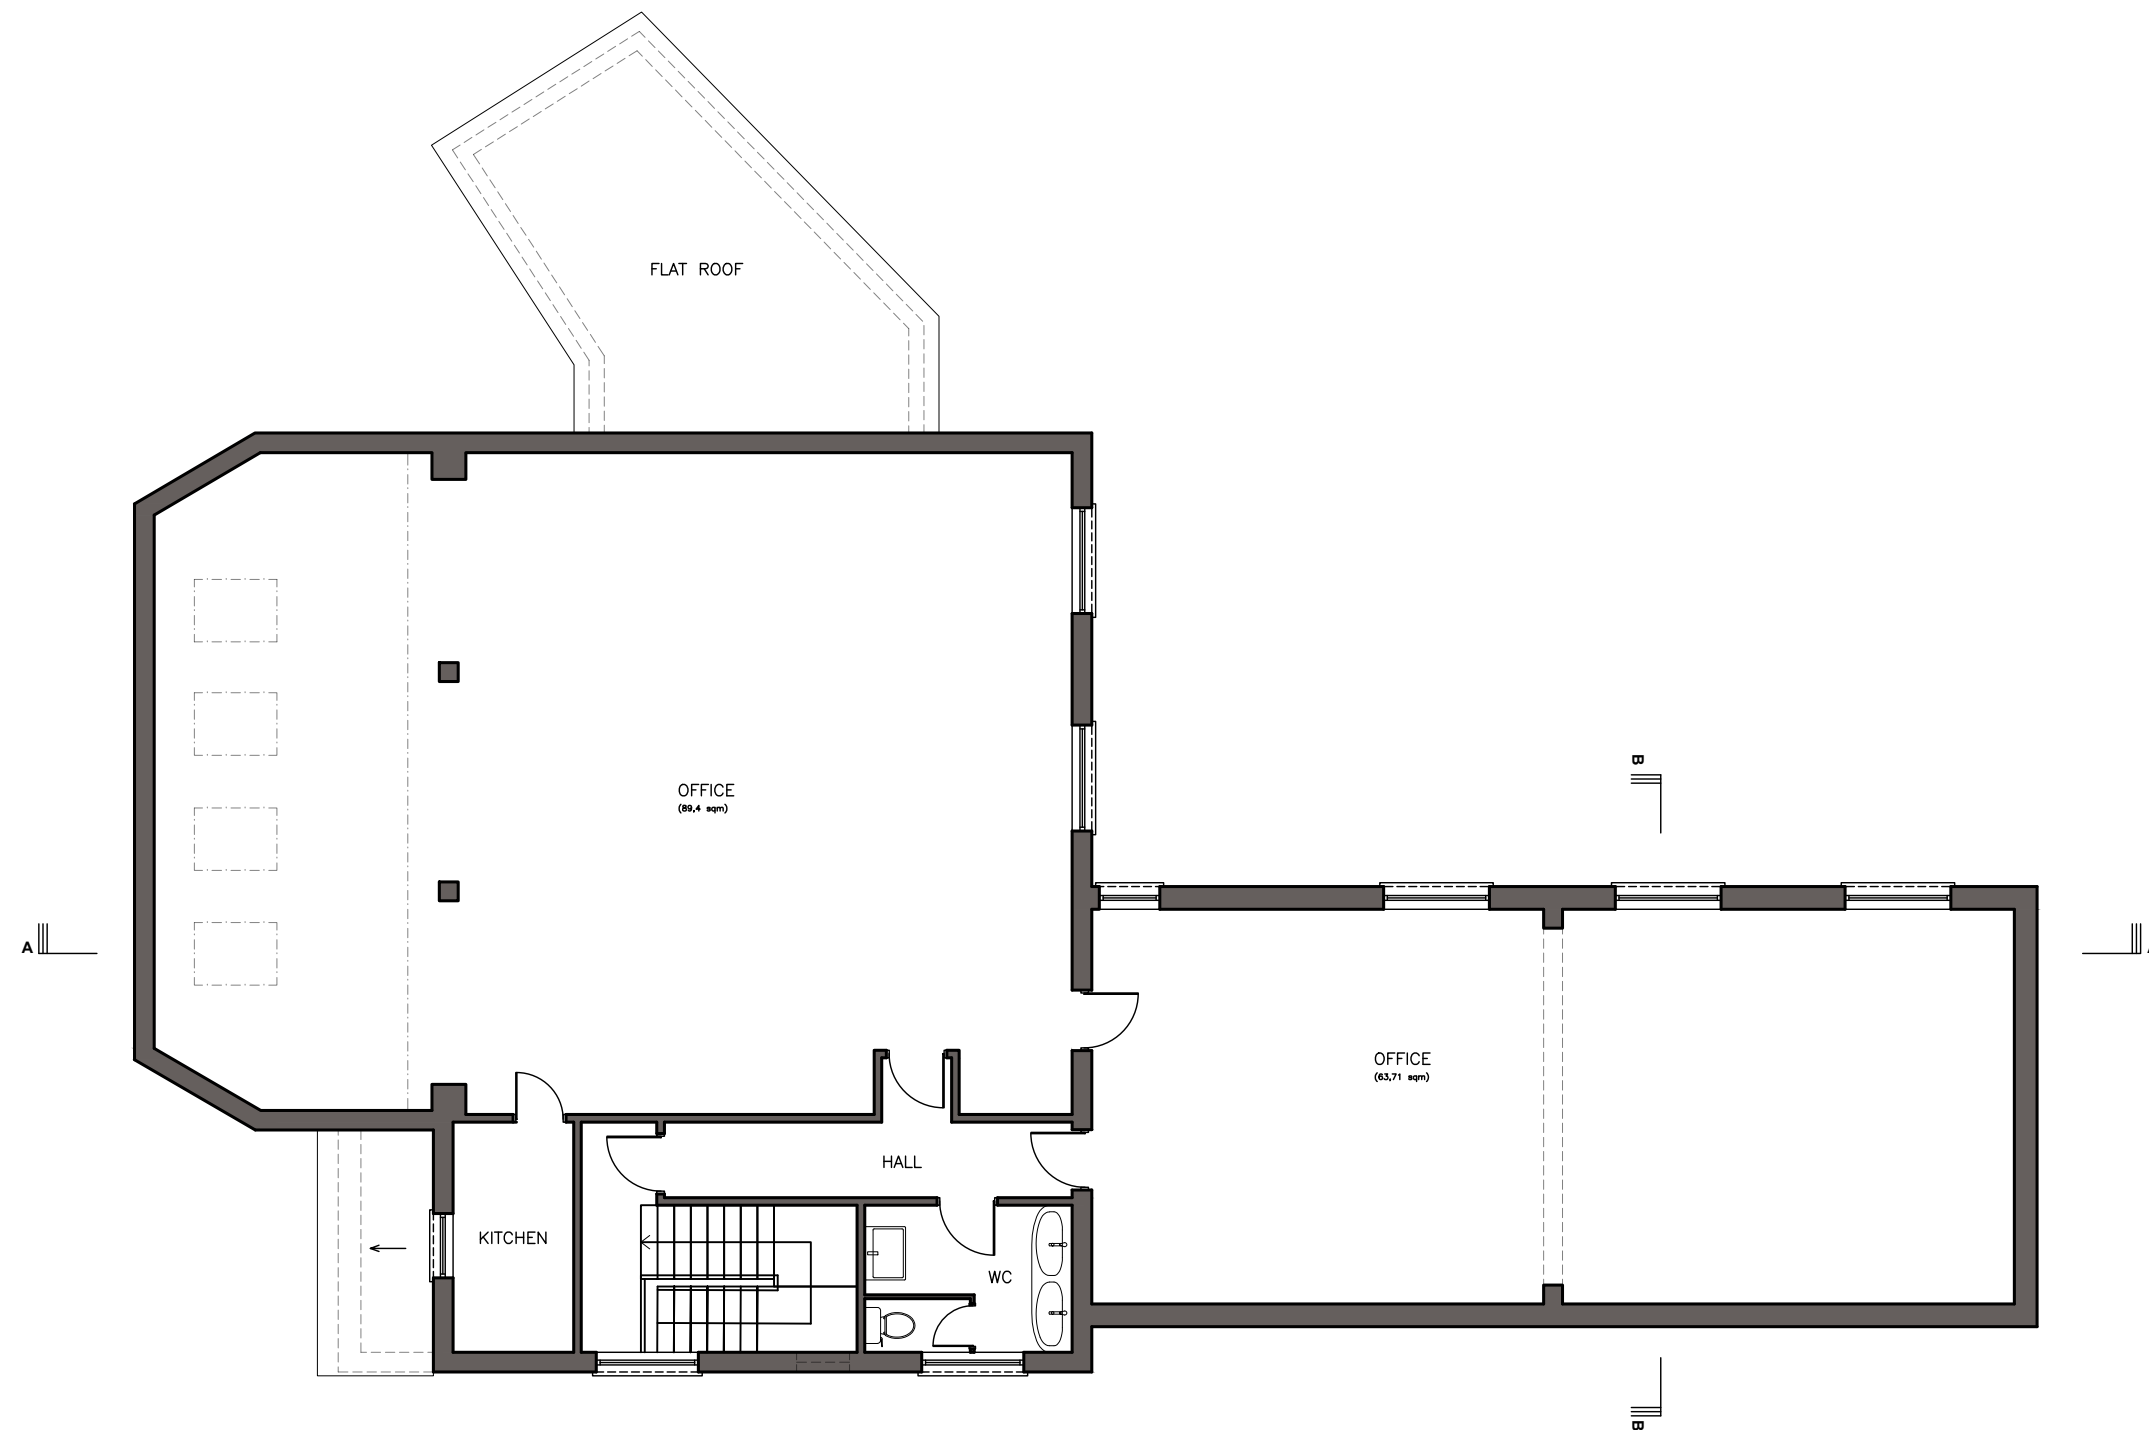


EXISTING FIRST FLOOR PLAN

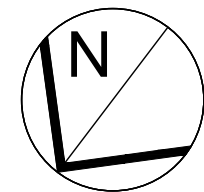


- LEGEND:
- EXISTING WALLS
 - PROPOSED WALLS

 


	SITE: 296 Haydon House HA5 2PY	JOB TITLE: Conversion into 8 flats	DRAWING TITLE: Existing First floor plan	SCALE: 1:100@A3	DATE: 09/05/25
				DRAWING No.: 003	

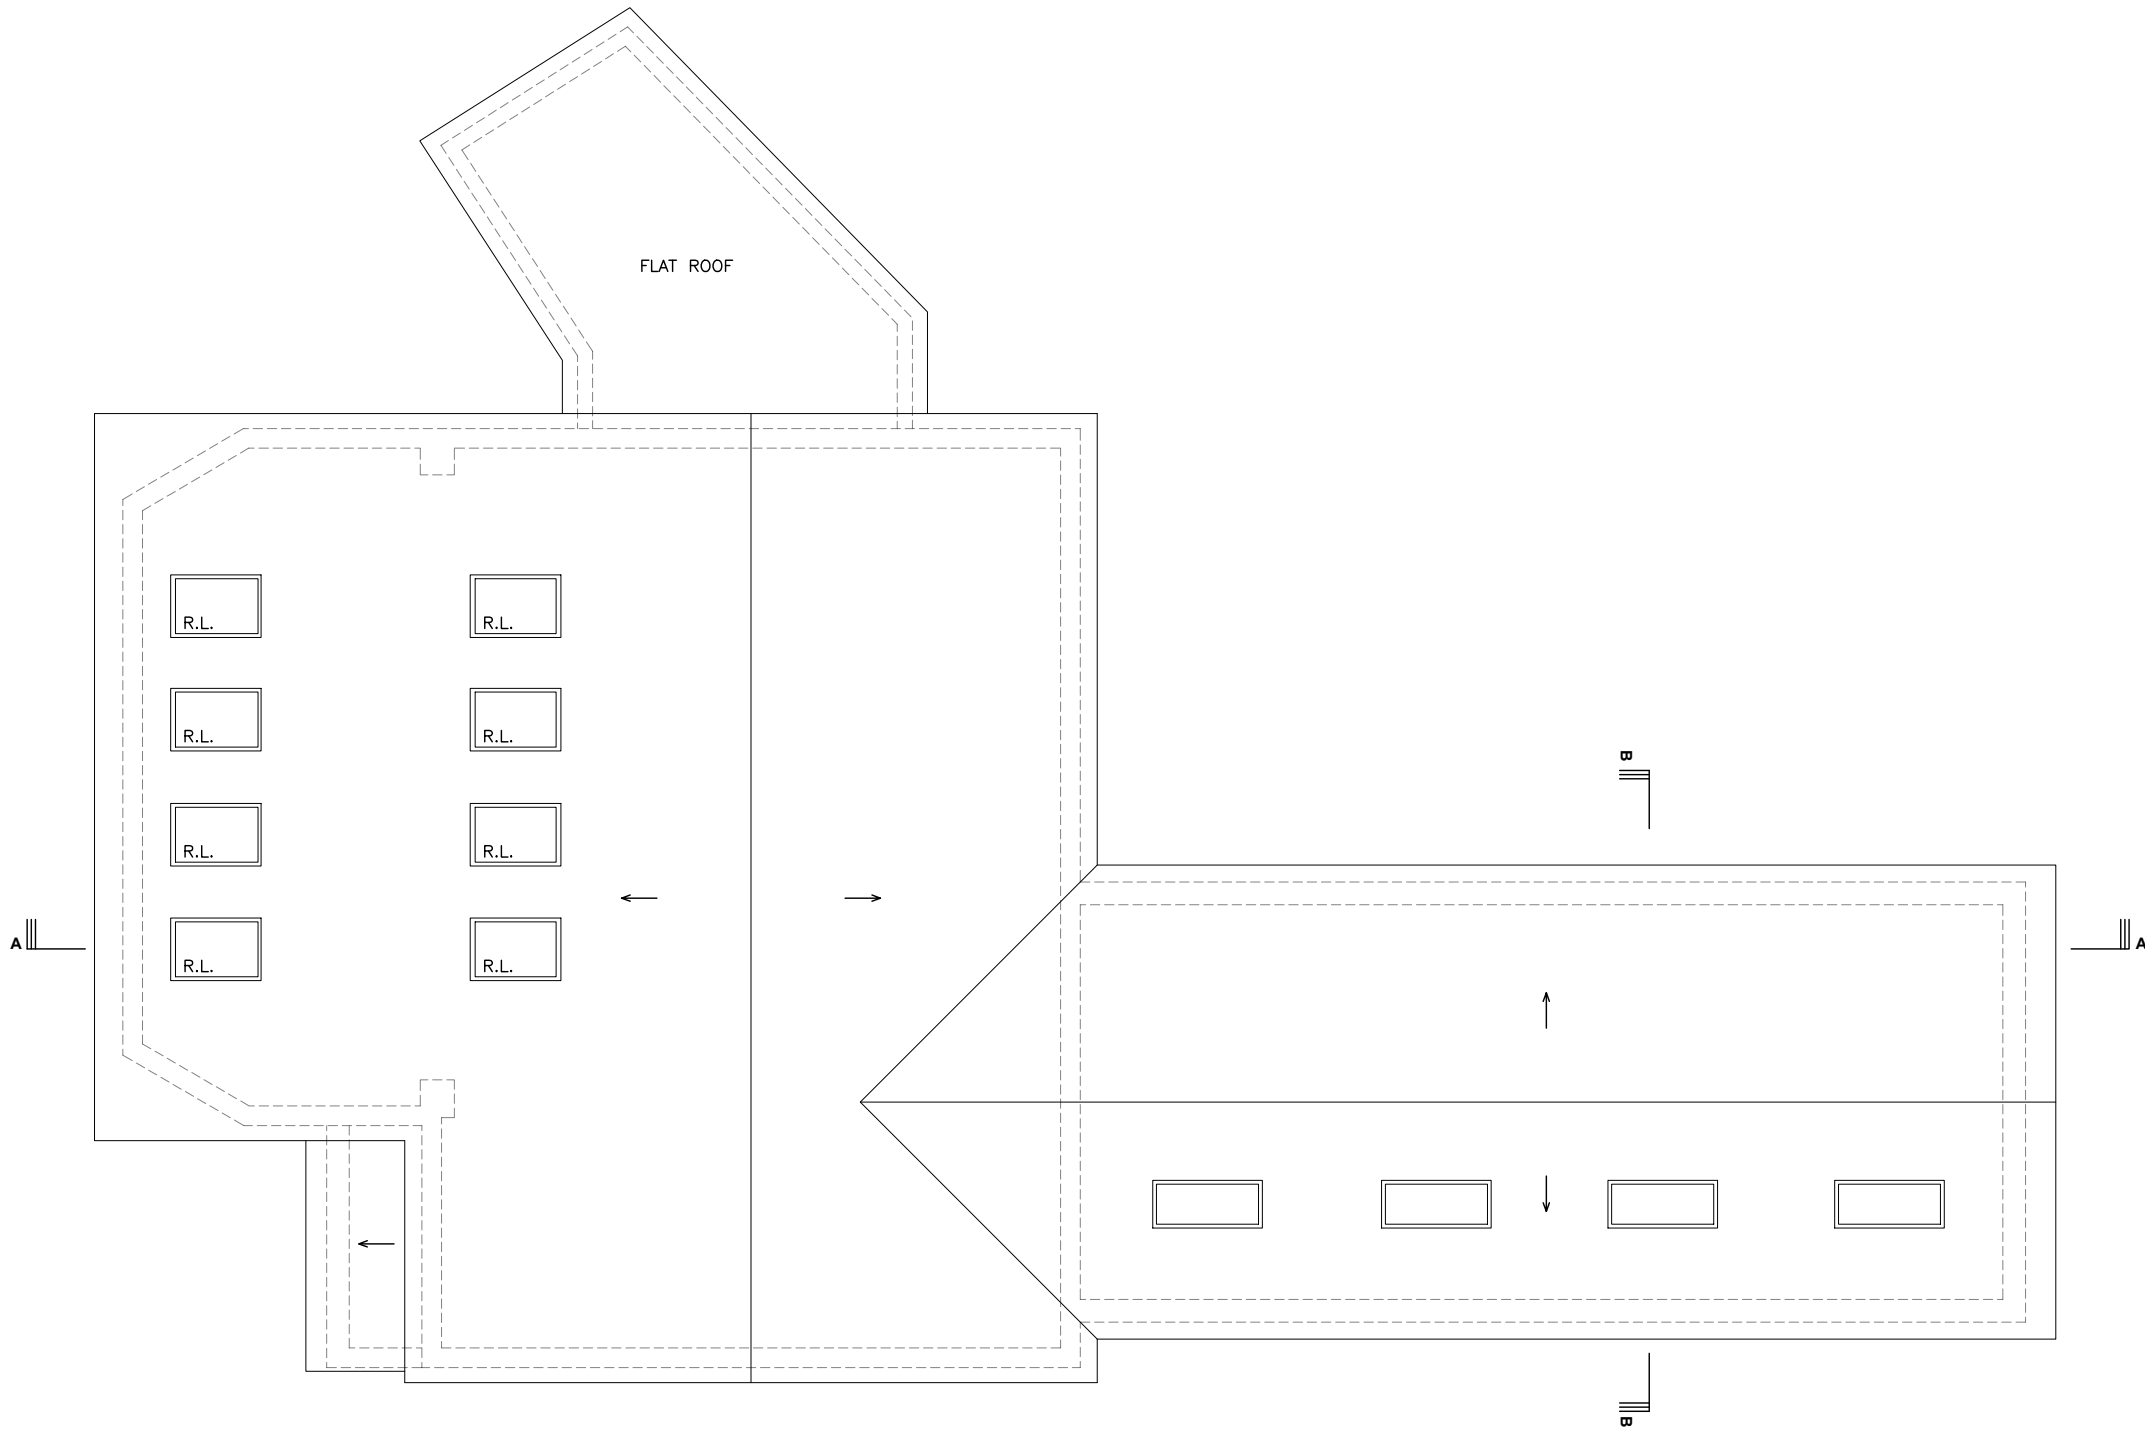

EXISTING ROOF PLAN

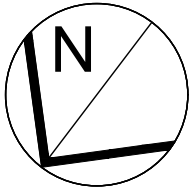

- LEGEND:
- EXISTING WALLS
 - PROPOSED WALLS

 

	SITE: 296 Haydon House HA5 2PY	JOB TITLE: Conversion into 8 flats	DRAWING TITLE: Existing Roof plan	SCALE: 1:100@A3	DATE: 09/05/25
				DRAWING No.: 004	



EXISTING SECTION A-A




EXISTING SECTION B-B

LEGEND:

EXISTING WALLS

PROPOSED WALLS

 


	SITE:	JOB TITLE:	DRAWING TITLE:	SCALE:	DATE:
	296 Haydon House HA5 2PY	Conversion into 8 flats	Existing Sections A-A and B-B	1:100@A3	09/05/25
				DRAWING No.: 005	



EXISTING SIDE ELEVATION



EXISTING SIDE ELEVATION

 


	SITE:	JOB TITLE:	DRAWING TITLE:	SCALE:	DATE:
	296 Haydon House HA5 2PY	Conversion into 8 flats	Existing Side Elevations	1:100@A3	09/05/25
				DRAWING No.:	
				006	




EXISTING FRONT ELEVATION



EXISTING REAR ELEVATION

 

	SITE:	JOB TITLE:	DRAWING TITLE:	SCALE:	DATE:
	296 Haydon House HA5 2PY	Conversion into 8 flats	Existing Front and Rear Elevations	1:100@A3	09/05/25
	DRAWING No.: 007				

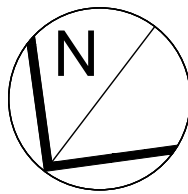


LEGEND:




EXISTING WALLS



PROPOSED WALLS

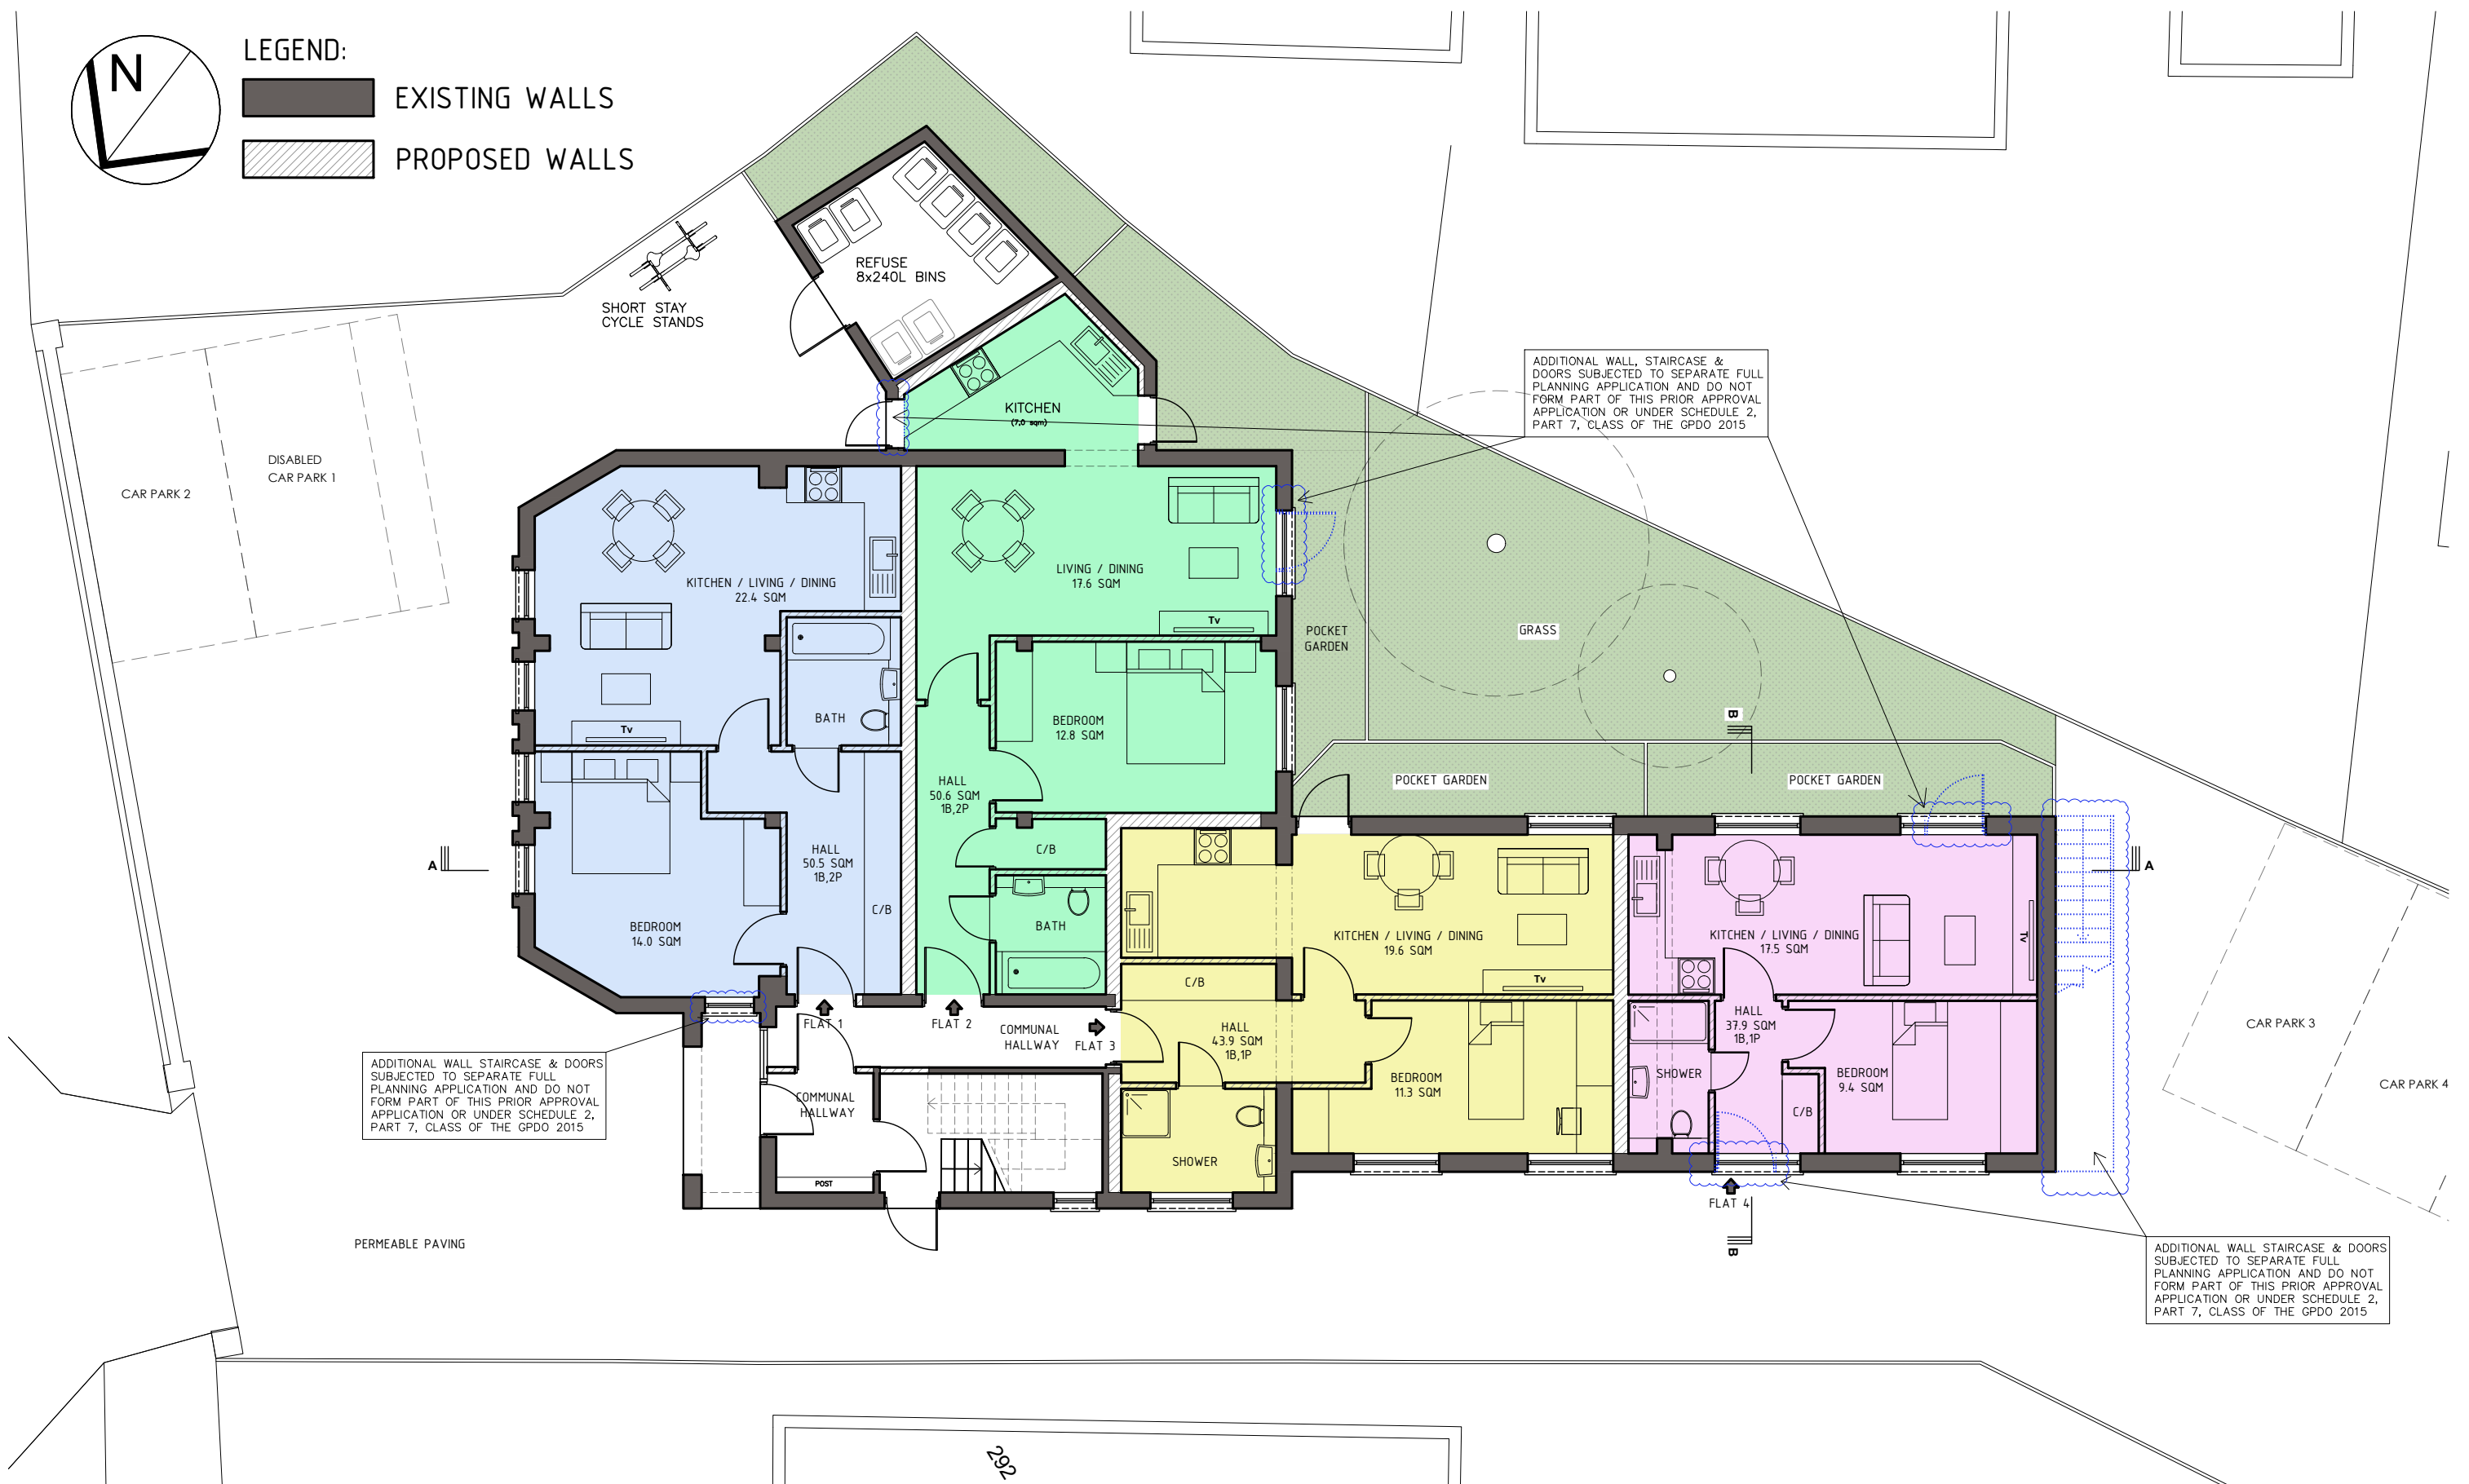

PROPOSED GROUND FLOOR PLAN

 


	SITE: 296 Haydon House HA5 2PY	JOB TITLE: Conversion into 8 flats	DRAWING TITLE: Proposed Ground floor plan	SCALE: 1:100@A3	DATE: 09/05/25
				DRAWING No.: 008	




PROPOSED FIRST FLOOR PLAN


	SITE: 296 Haydon House HA5 2PY	JOB TITLE: Conversion into 8 flats	DRAWING TITLE: Proposed First floor plan	SCALE: 1:100@A3 DRAWING No.: 009	DATE: 09/05/25
--	-----------------------------------	---------------------------------------	---	---	-------------------

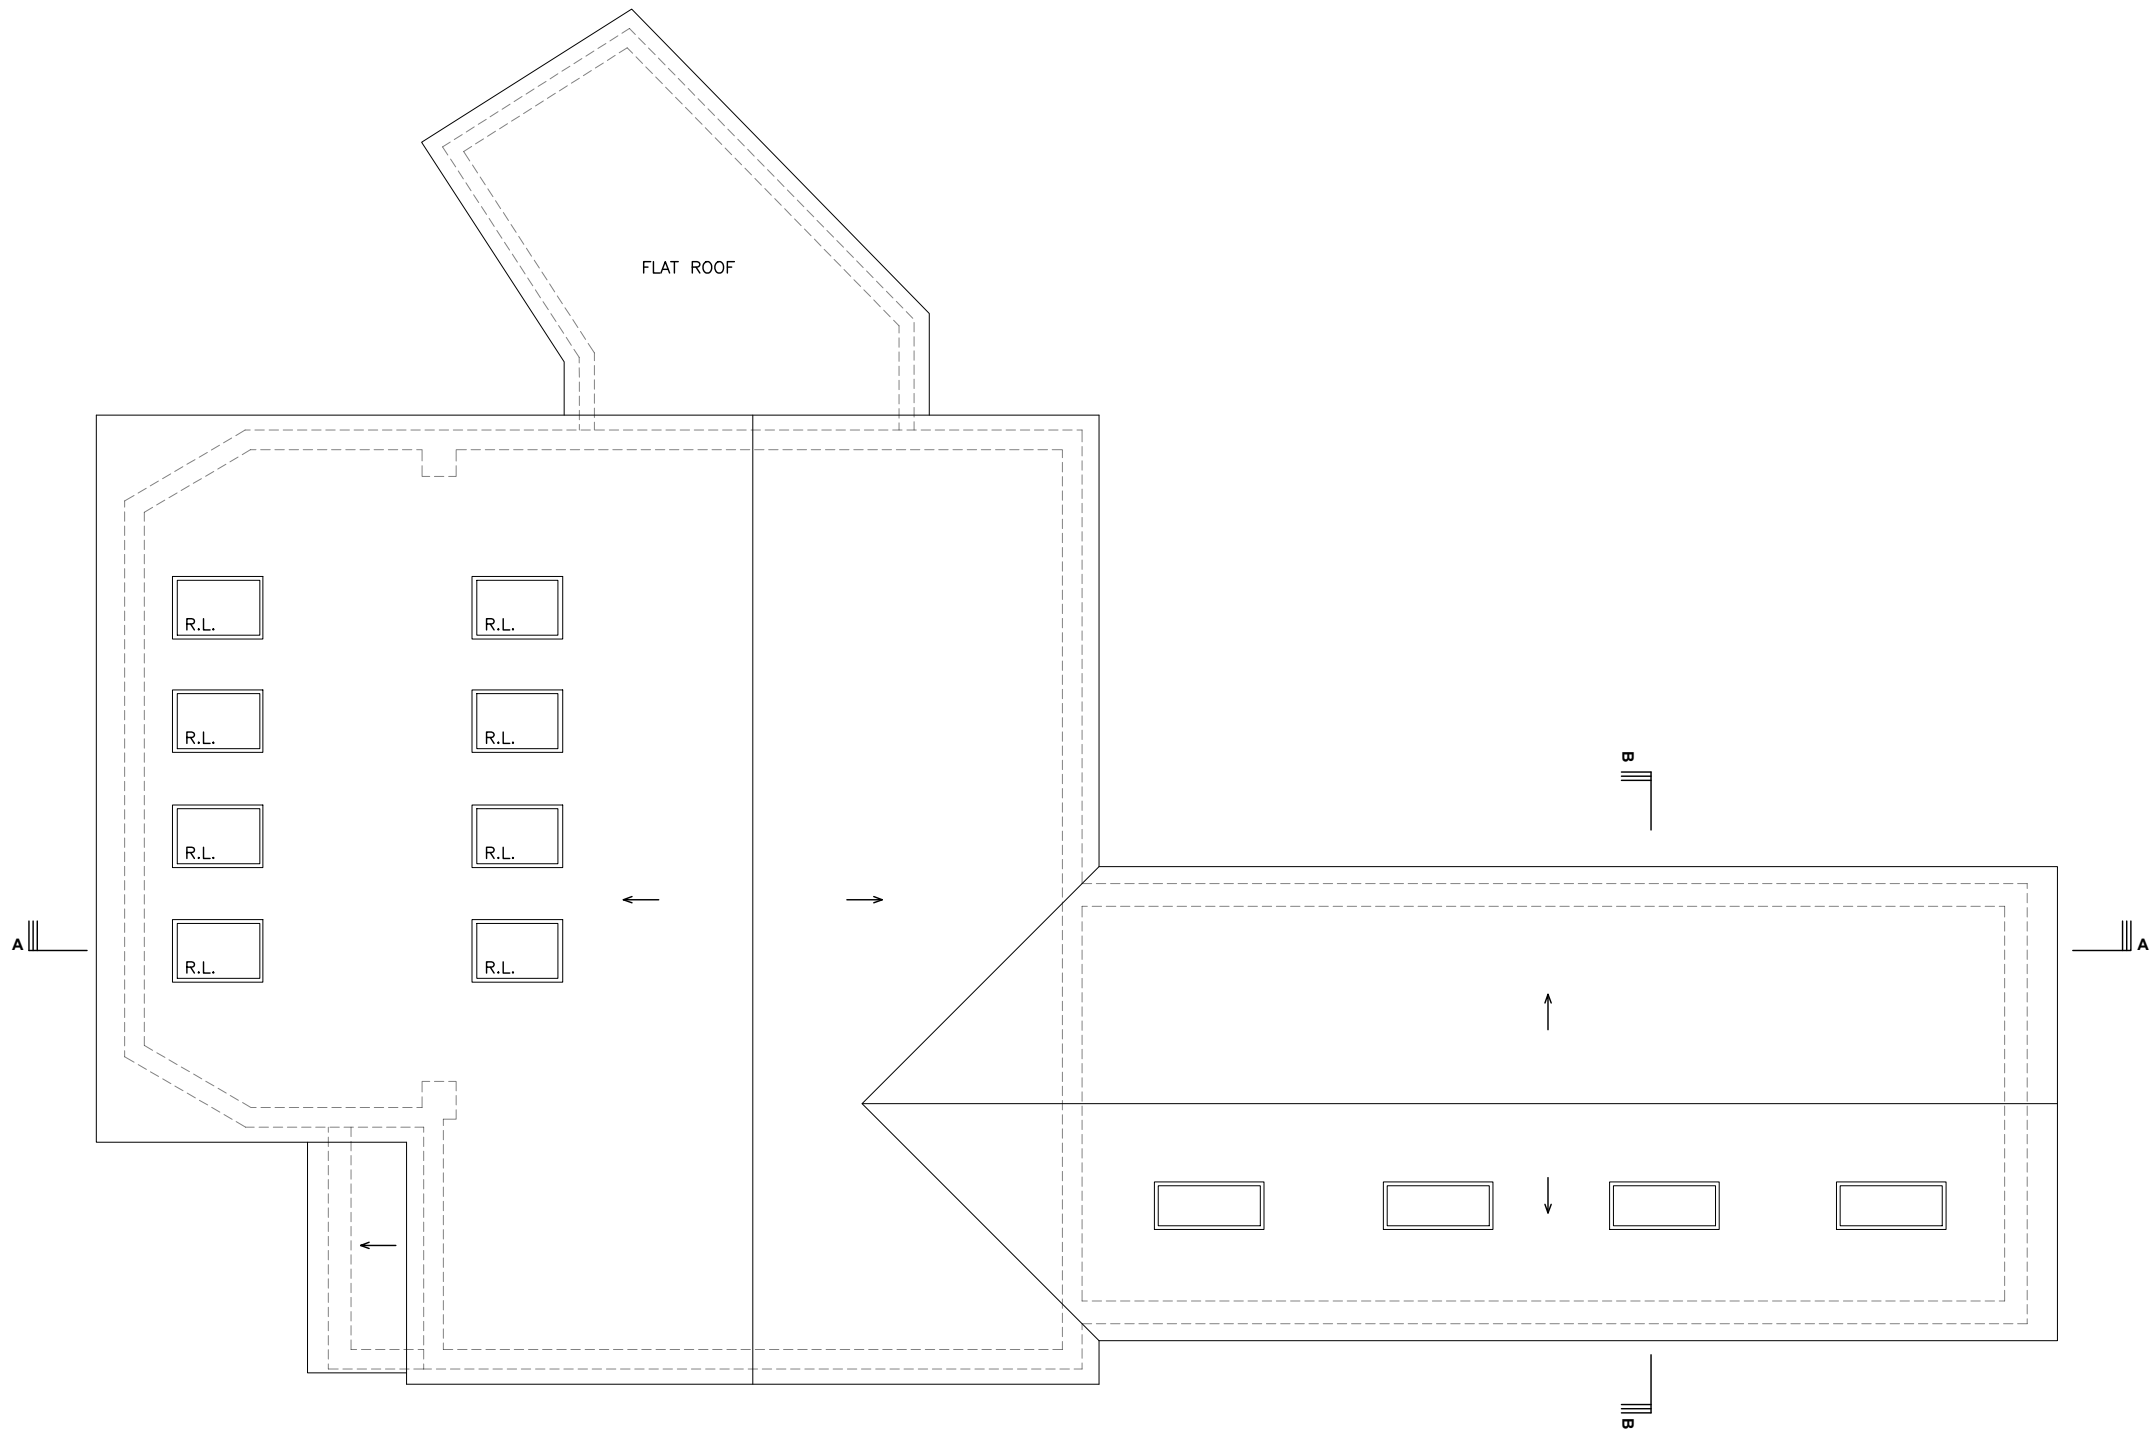


PROPOSED ROOF PLAN

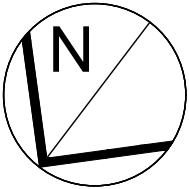


- LEGEND:
- EXISTING WALLS
 - PROPOSED WALLS

 

	SITE: 296 Haydon House HA5 2PY	JOB TITLE: Conversion into 8 flats	DRAWING TITLE: Proposed Roof plan	SCALE: 1:100@A3	DATE: 09/05/25
				DRAWING No.: 010	

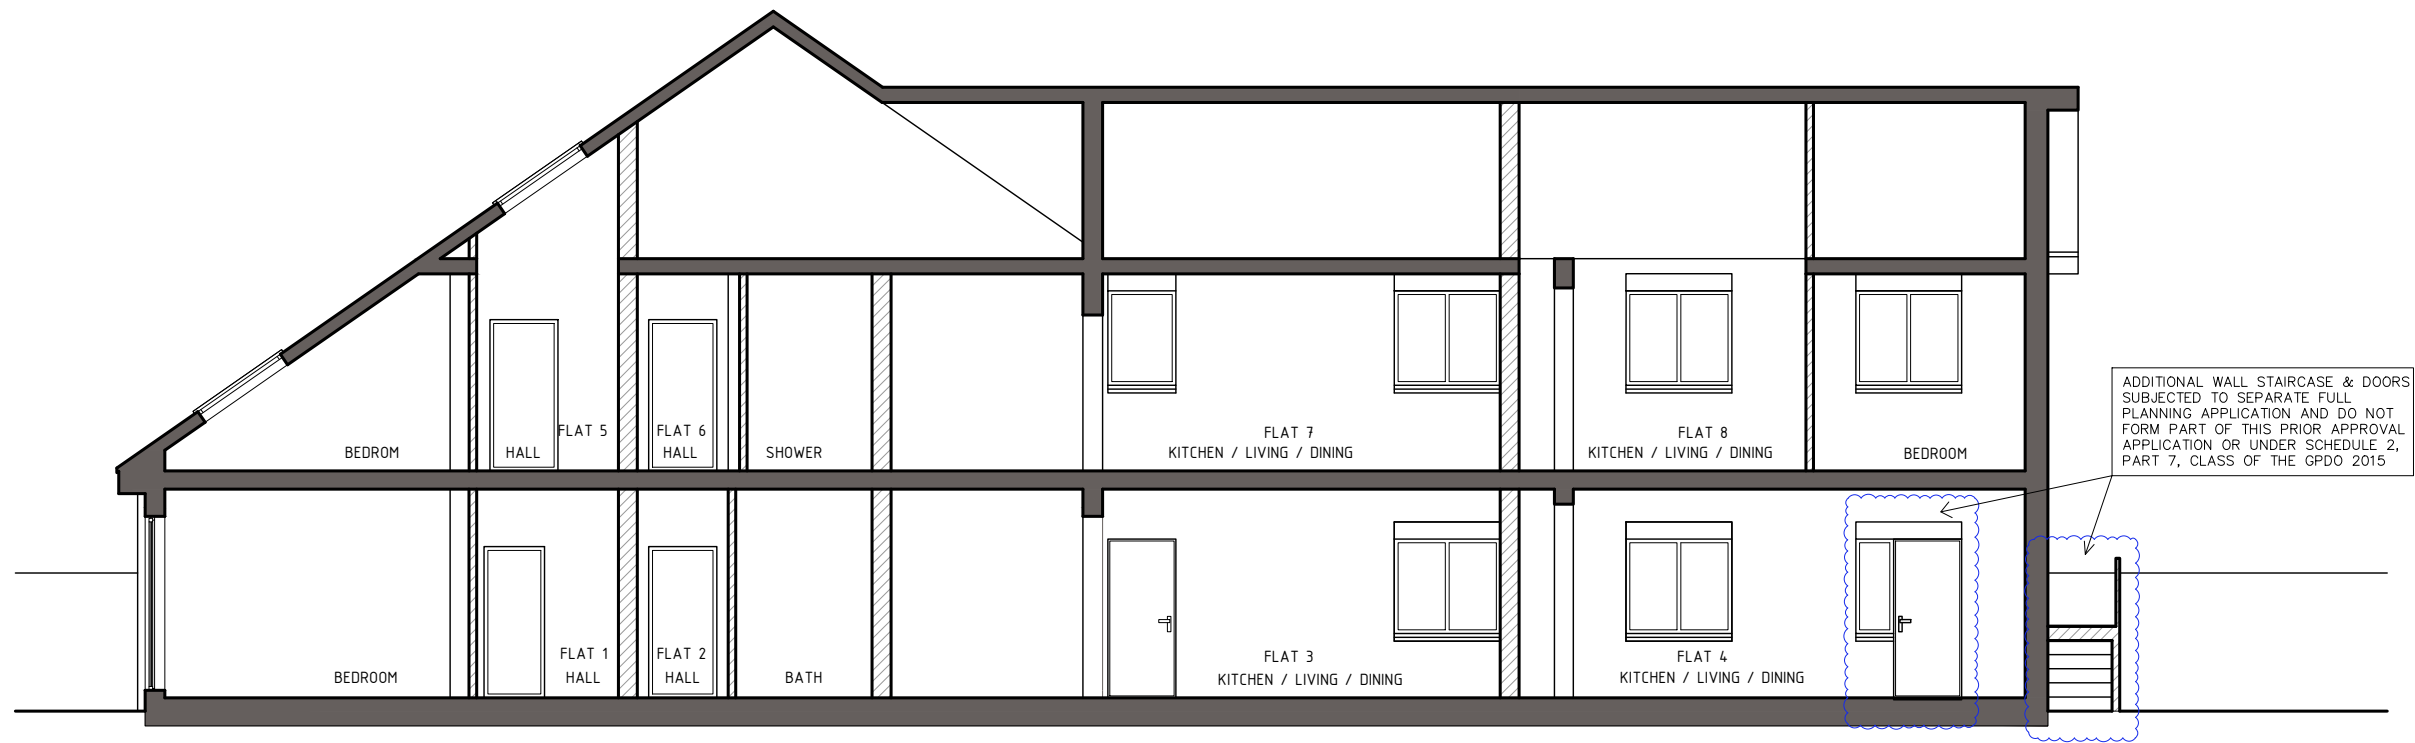

PROPOSED SECTION A-A

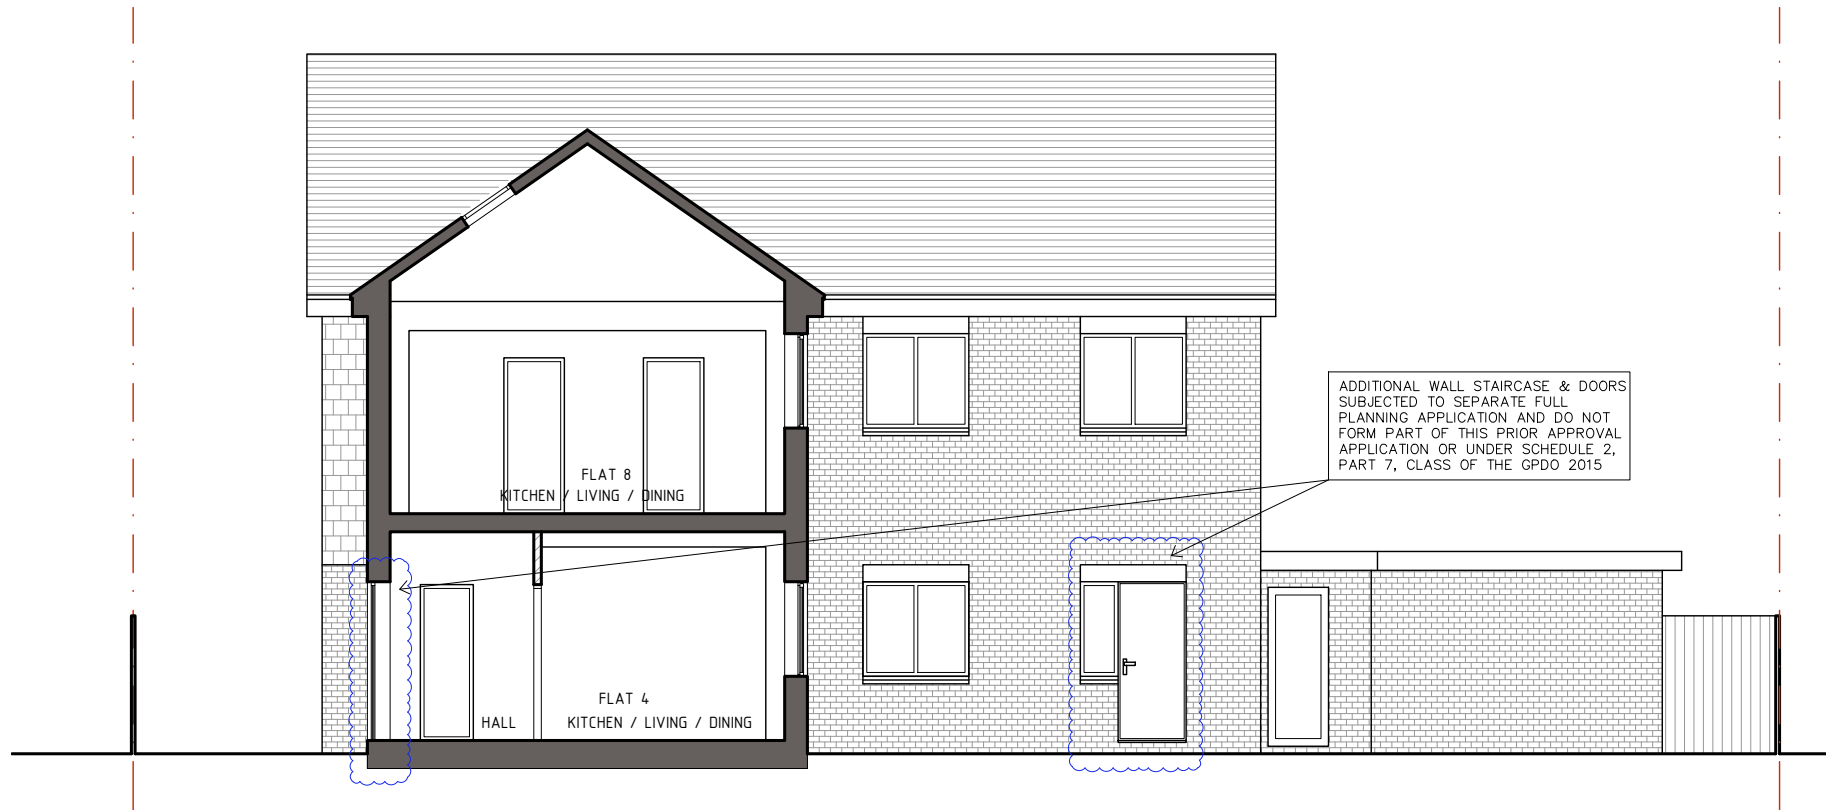


PROPOSED SECTION B-B


LEGEND:

EXISTING WALLS

PROPOSED WALLS

 


	SITE: 296 Haydon House HA5 2PY	JOB TITLE: Conversion into 8 flats	DRAWING TITLE: Proposed Sections A-A and B-B	SCALE: 1:100@A3 DRAWING No.: 011	DATE: 09/05/25
--	-----------------------------------	---------------------------------------	---	---	-------------------

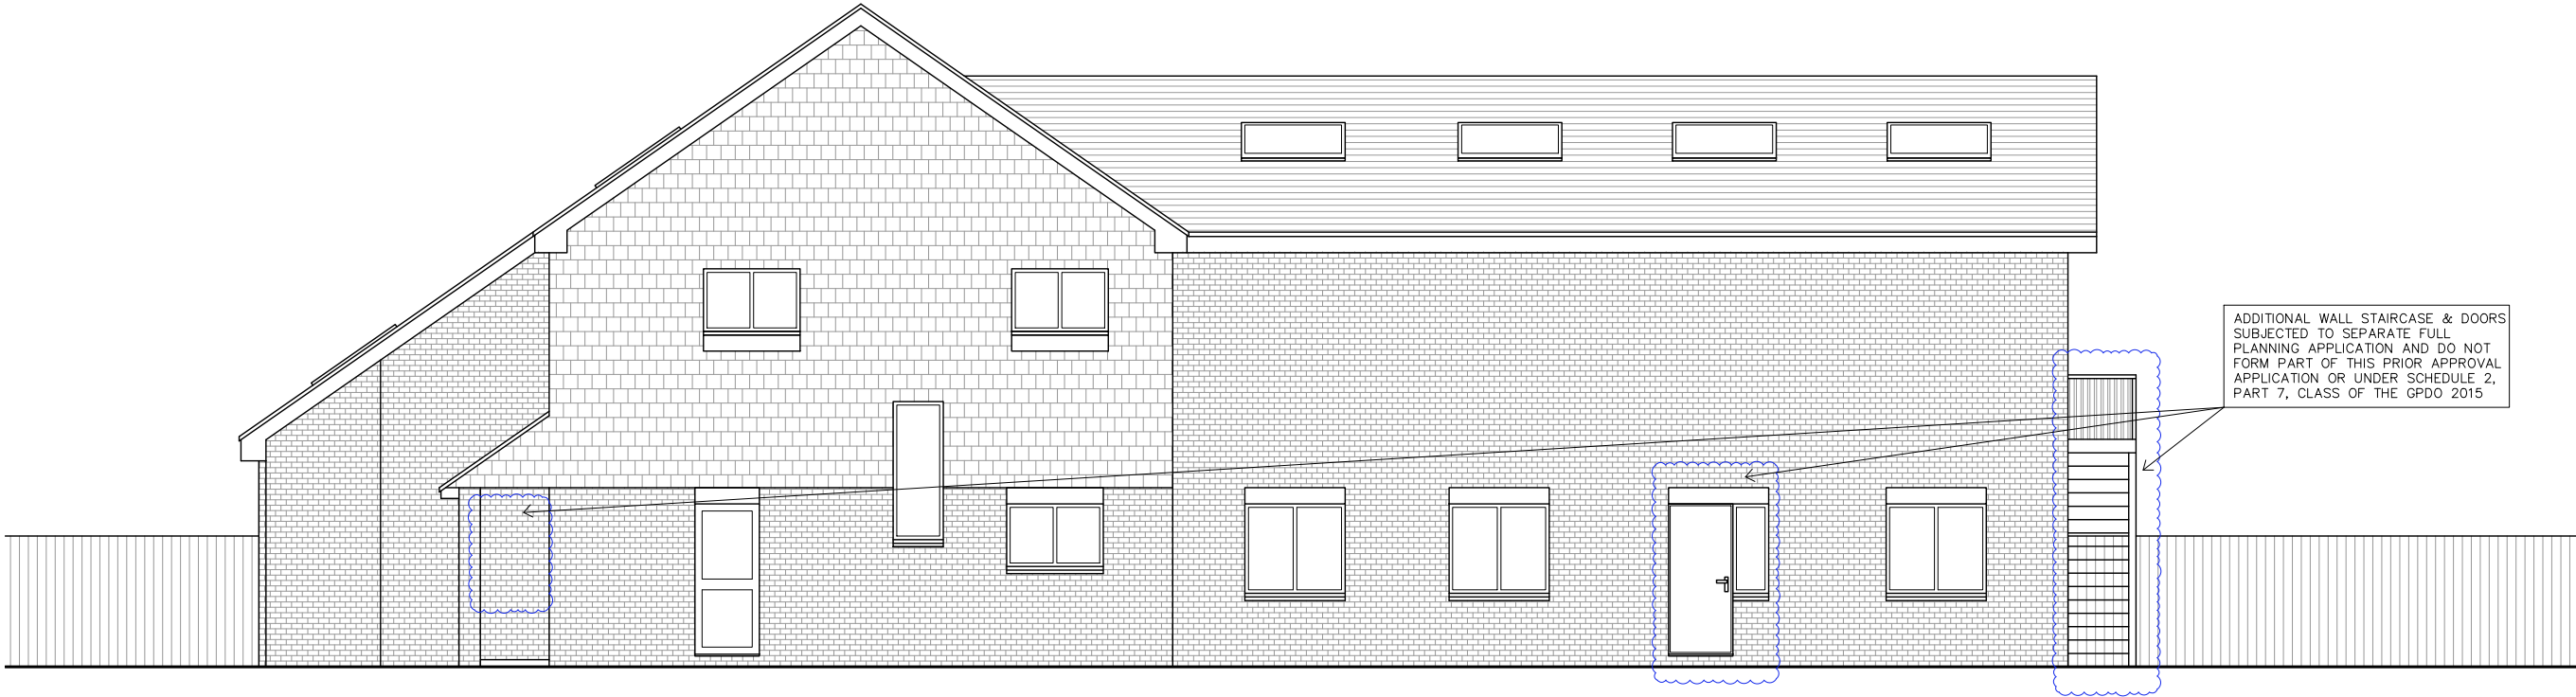


PROPOSED SIDE ELEVATION



PROPOSED SIDE ELEVATION

 


	SITE: 296 Haydon House HA5 2PY	JOB TITLE: Conversion into 8 flats	DRAWING TITLE: Proposed Side Elevations	SCALE: 1:100@A3	DATE: 09/05/25
				DRAWING No.: 012	

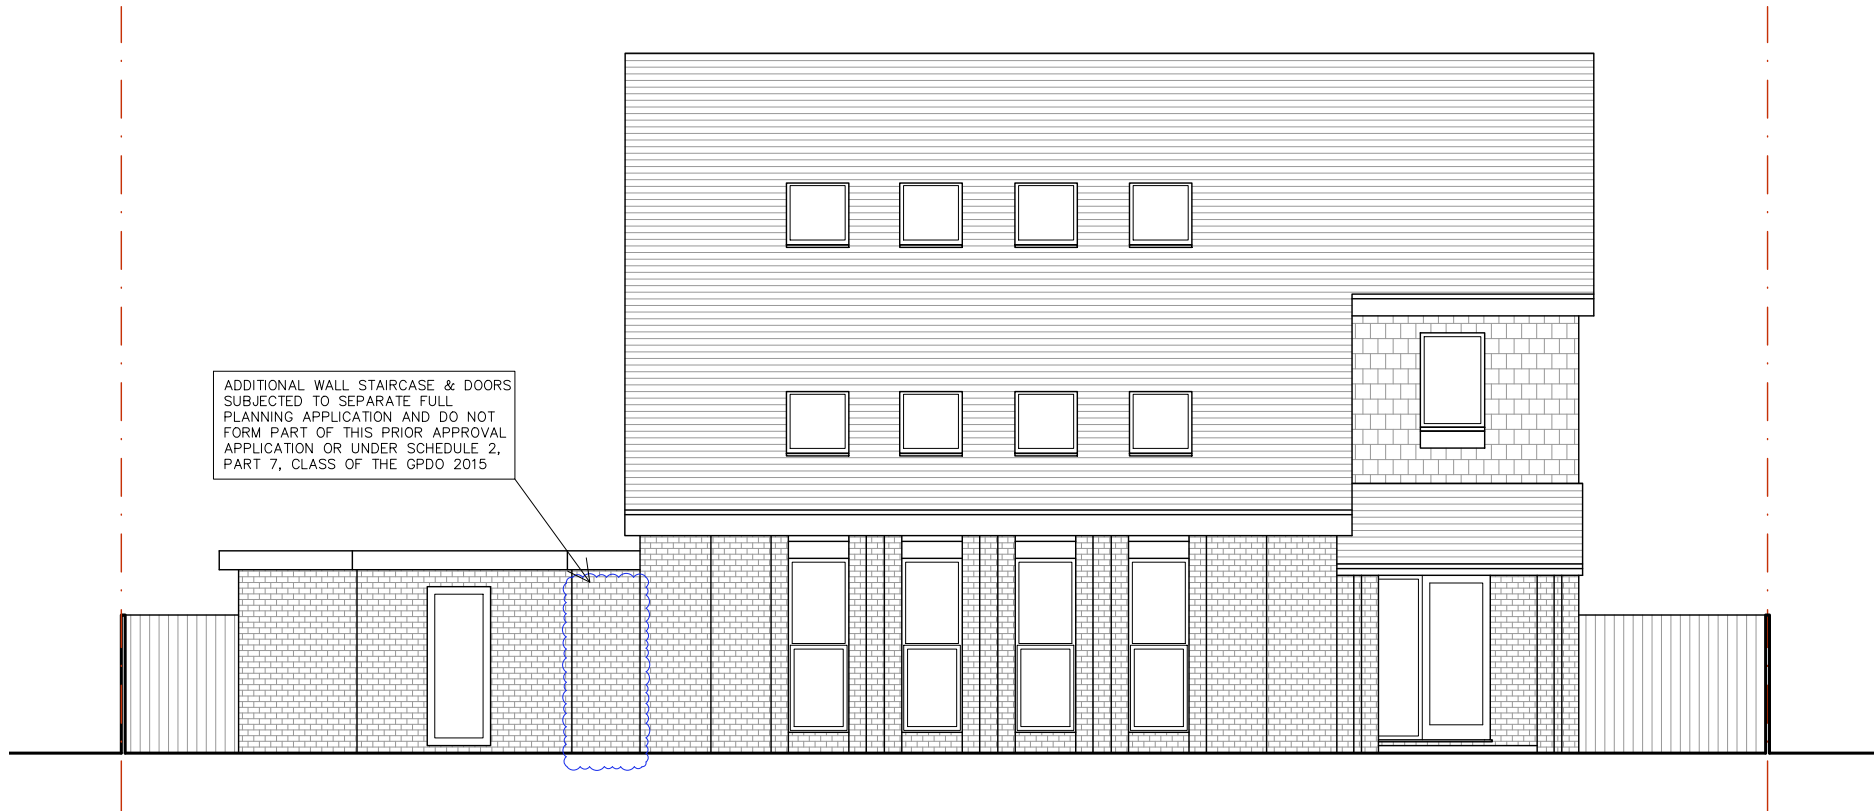

PROPOSED FRONT ELEVATION



PROPOSED REAR ELEVATION

 

	SITE: 296 Haydon House HA5 2PY	JOB TITLE: Conversion into 8 flats	DRAWING TITLE: Proposed Front and Rear Elevations	SCALE: 1:100@A3	DATE: 09/05/25
				DRAWING No.: 013	