



JOEL STREET

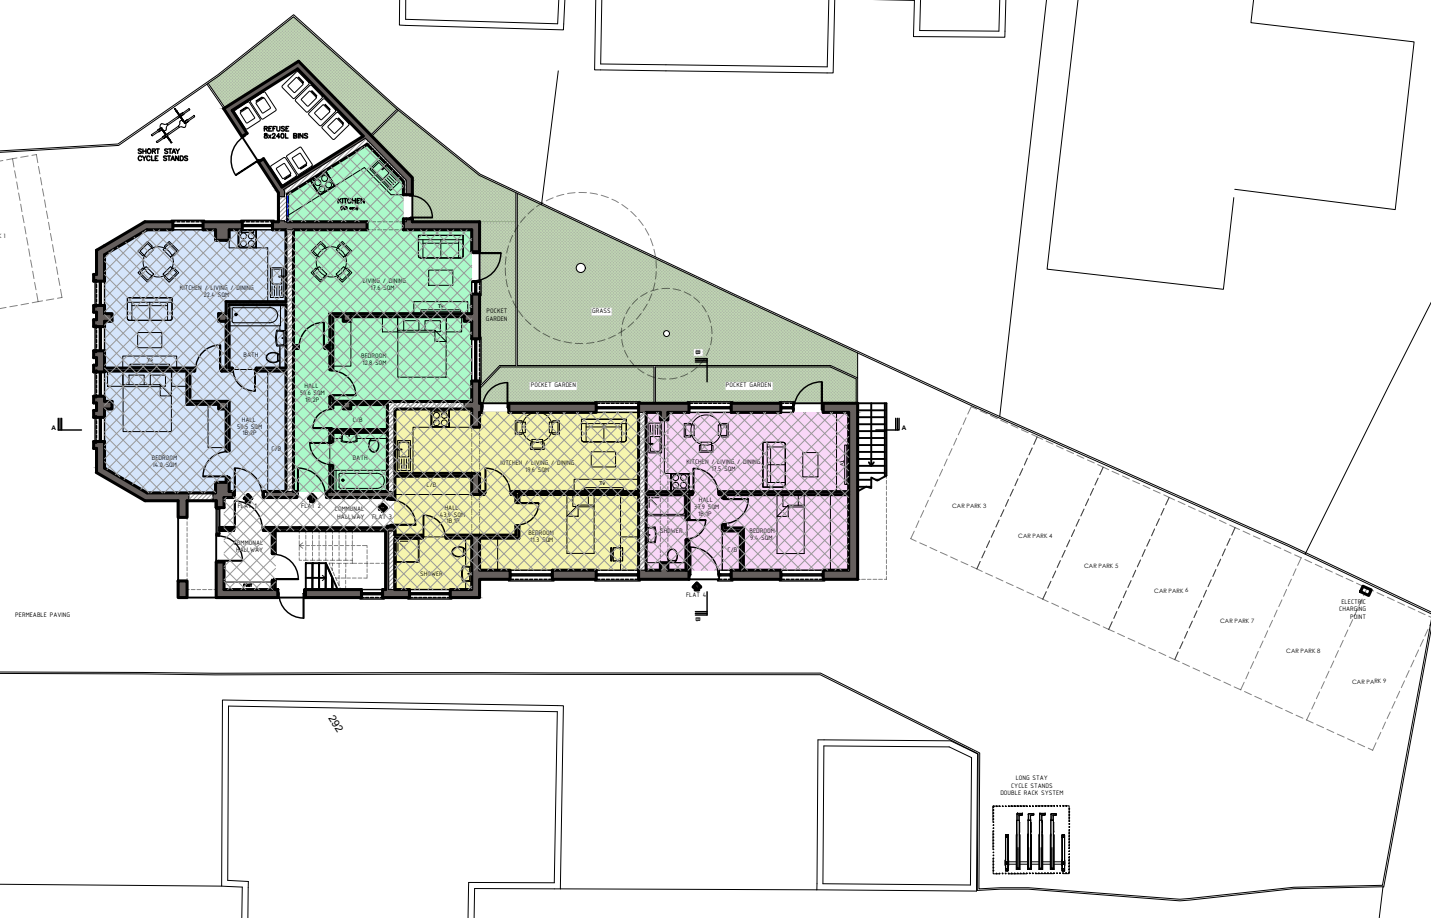


EXISTING BLOCK PLAN - 1:250




JOEL STREET

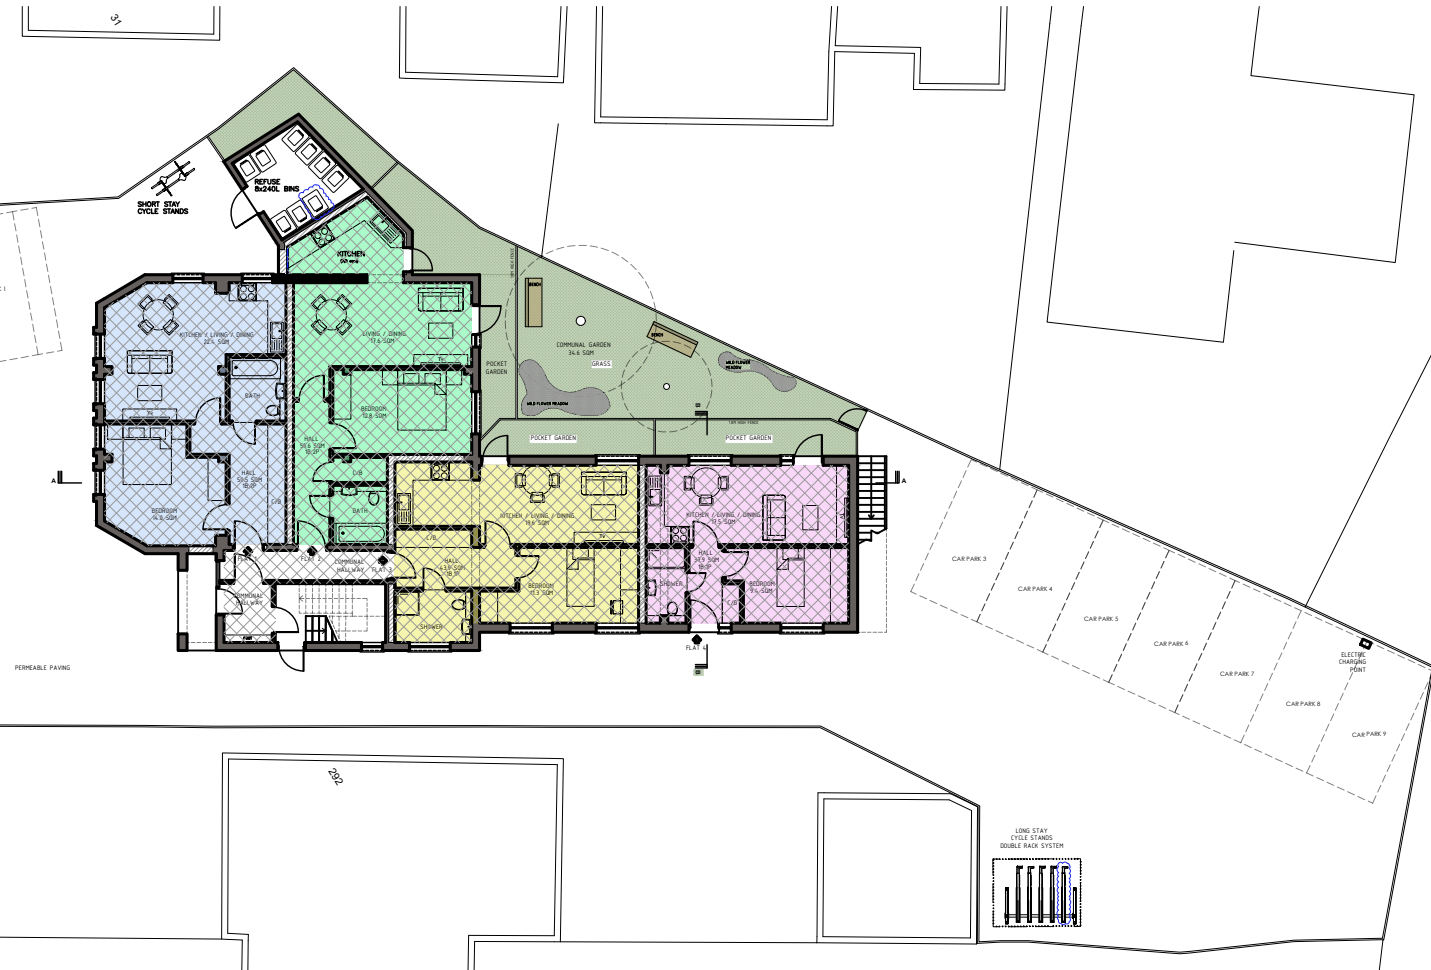

PROPOSED BLOCK PLAN - 1:250

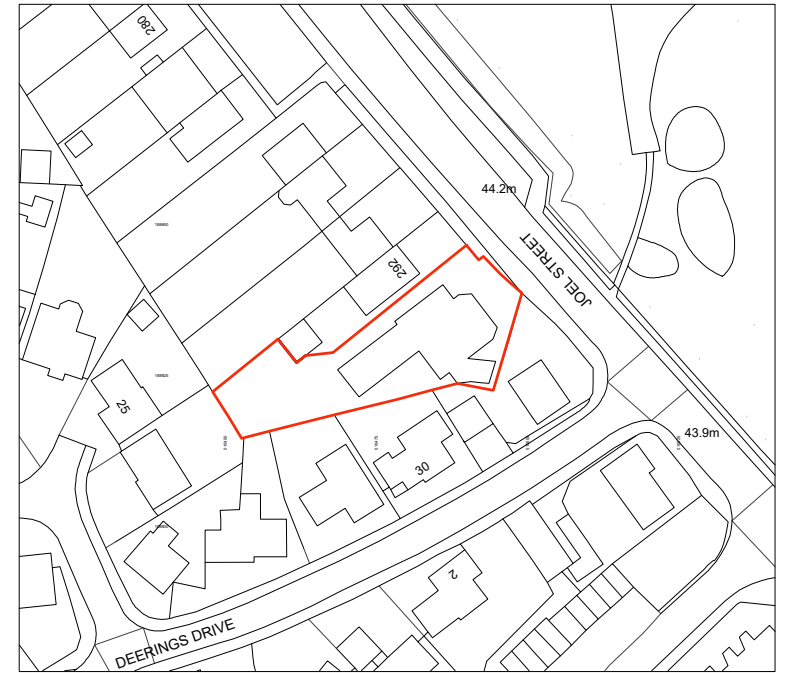

EXISTING SITE LOCATION PLAN
1:1250

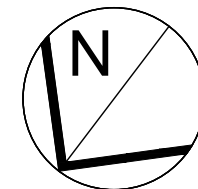 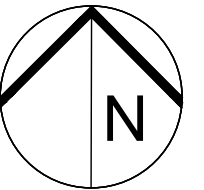

SITE:

296 Haydon House HA5 2PY

JOB TITLE:

Alterations to front elevation
and roof form to provide
1 self-contained flat (Flat 9)

DRAWING TITLE:

Existing and Proposed Block plans and
Site Location plan

SCALE:

1:1250@A3
1:250@A3

DATE:


09/05/25

DRAWING No.:

001

17.09.2025


Rev A

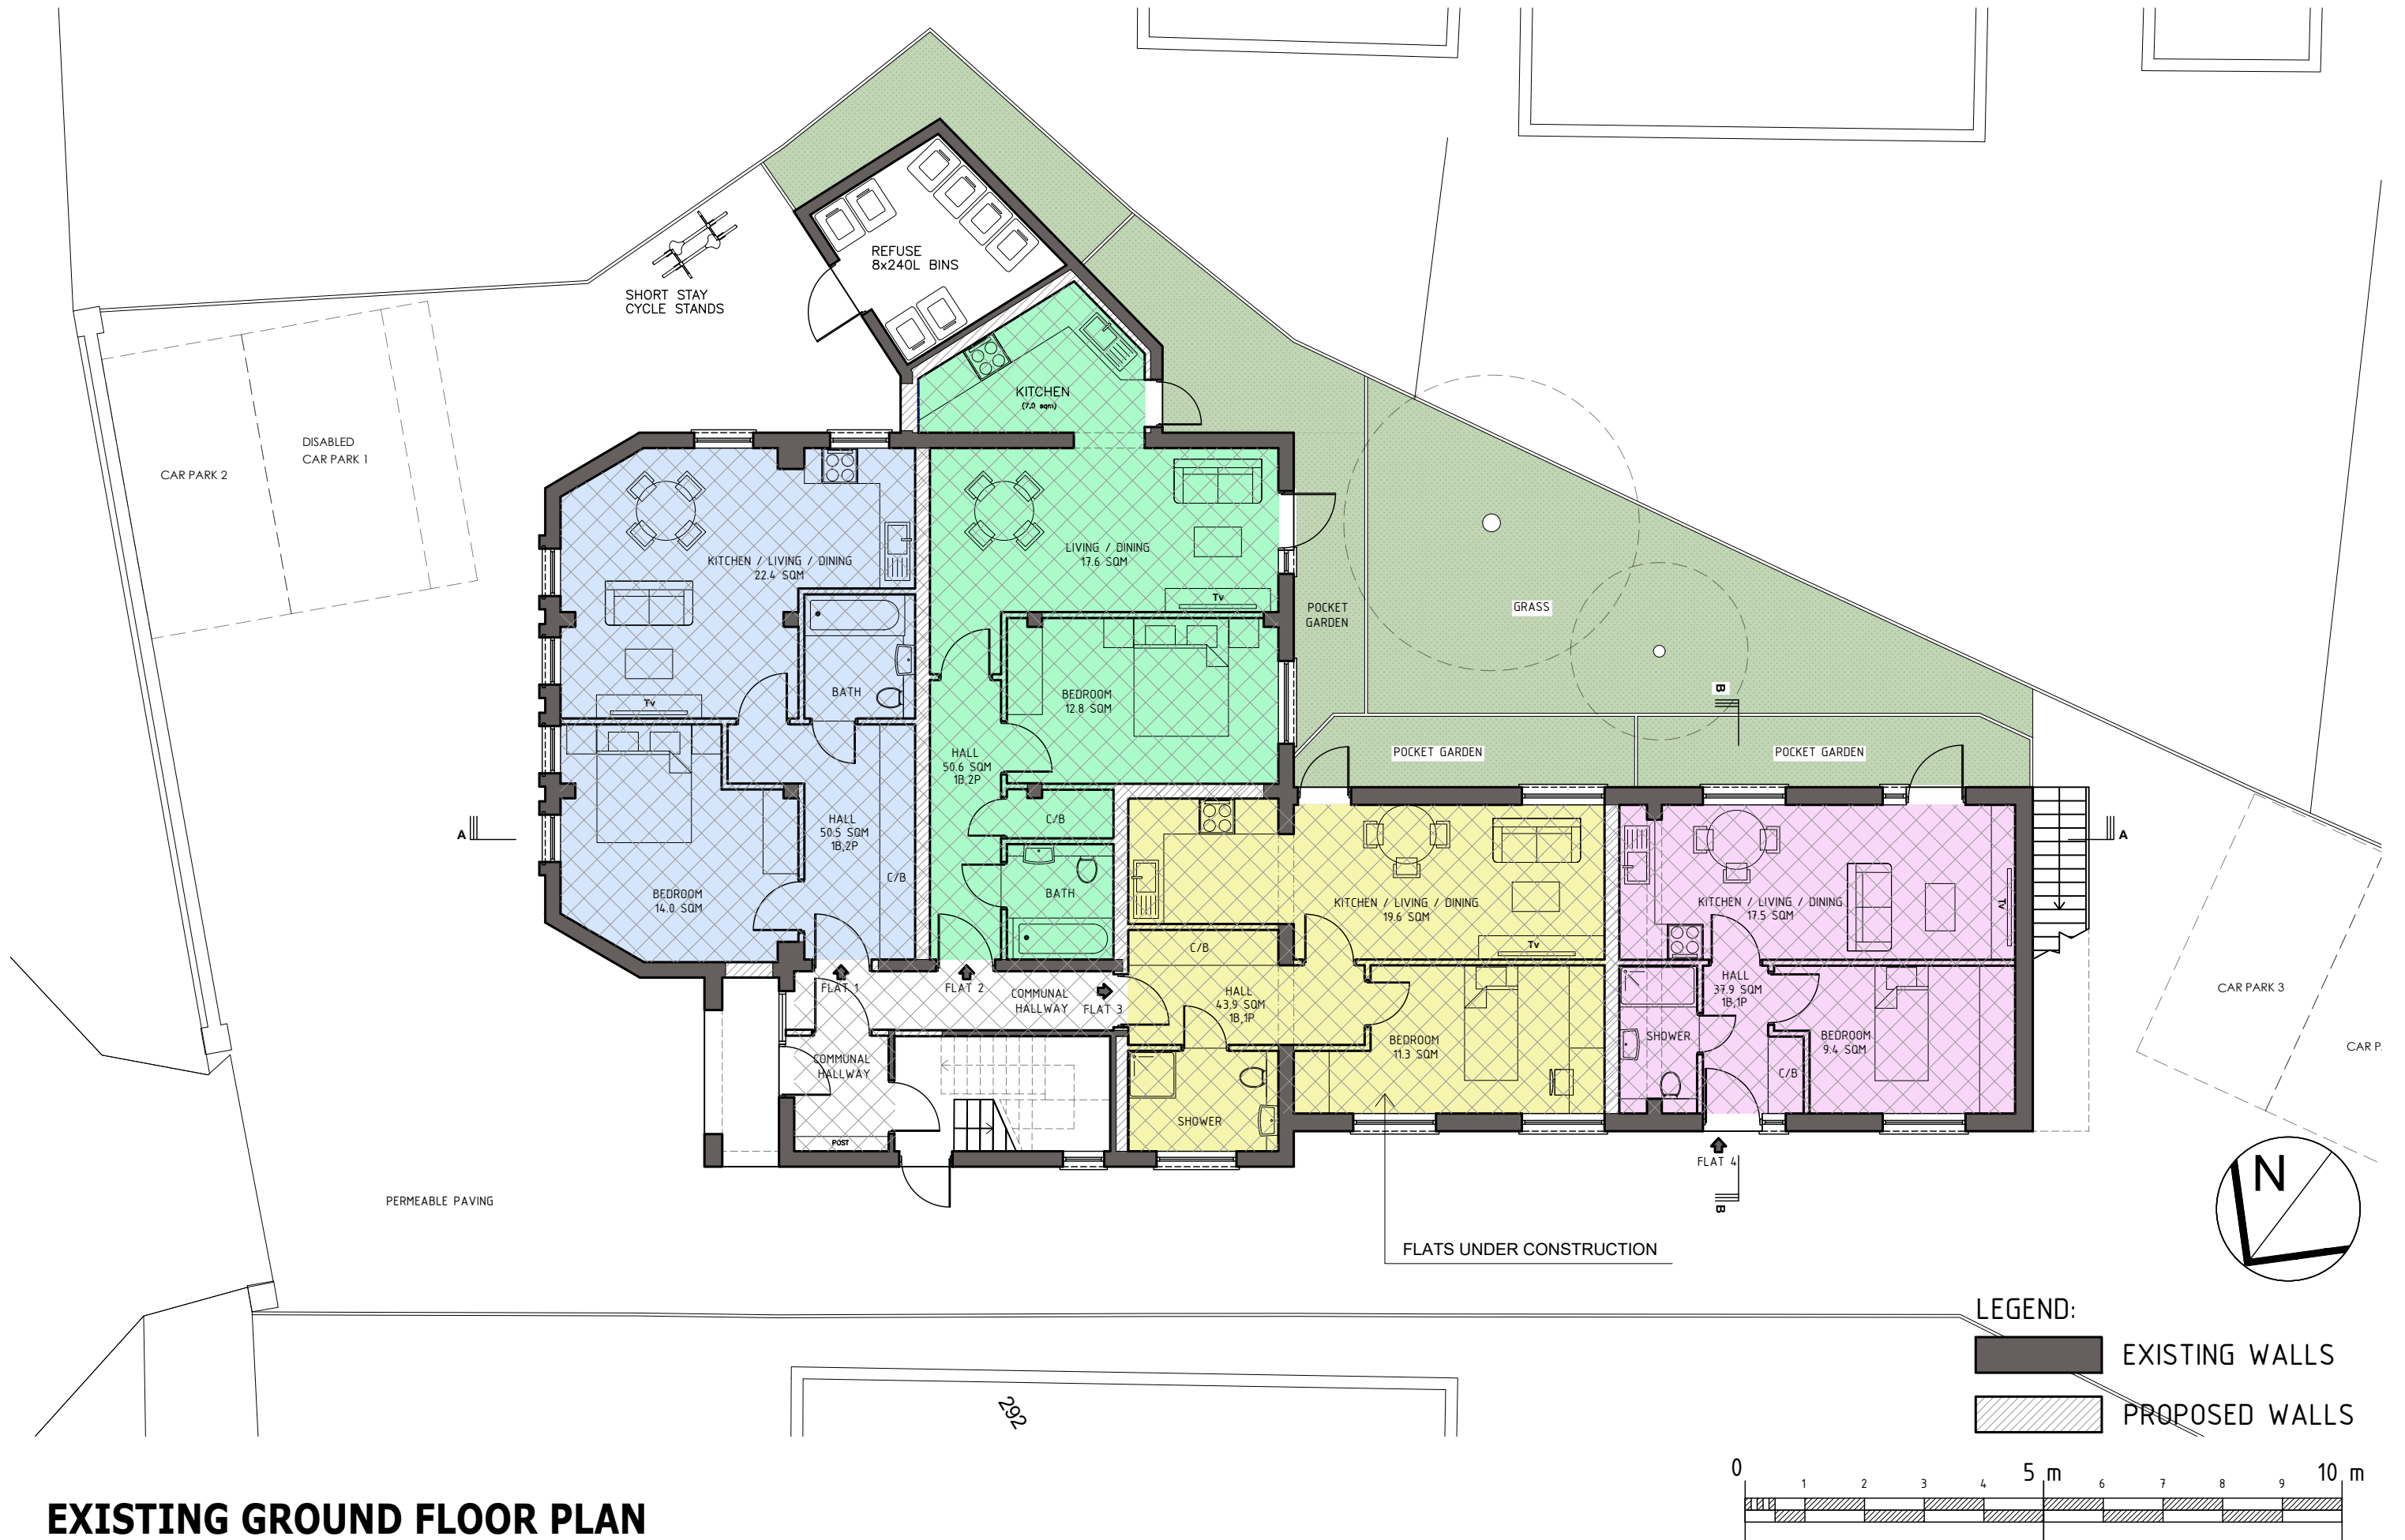

	SITE: 296 Haydon House HA5 2PY	JOB TITLE: Alterations to front elevation and roof form to provide 1 self-contained flat (Flat 9)	DRAWING TITLE: Existing Ground floor plan	SCALE:	DATE:
				1:100@A3	09/05/25
				DRAWING No.: 002	17.09.2025 Rev A




EXISTING FIRST FLOOR PLAN

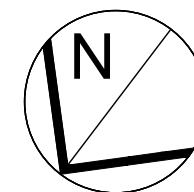


LEGEND:


- EXISTING WALLS
- PROPOSED WALLS

 


	SITE: 296 Haydon House HA5 2PY	JOB TITLE: Alterations to front elevation and roof form to provide 1 self-contained flat (Flat 9)	DRAWING TITLE: Existing First floor plan	SCALE: 1:100@A3 DRAWING No.: 003	DATE: 09/05/25 17.09.2025 Rev A
--	-----------------------------------	--	---	---	--

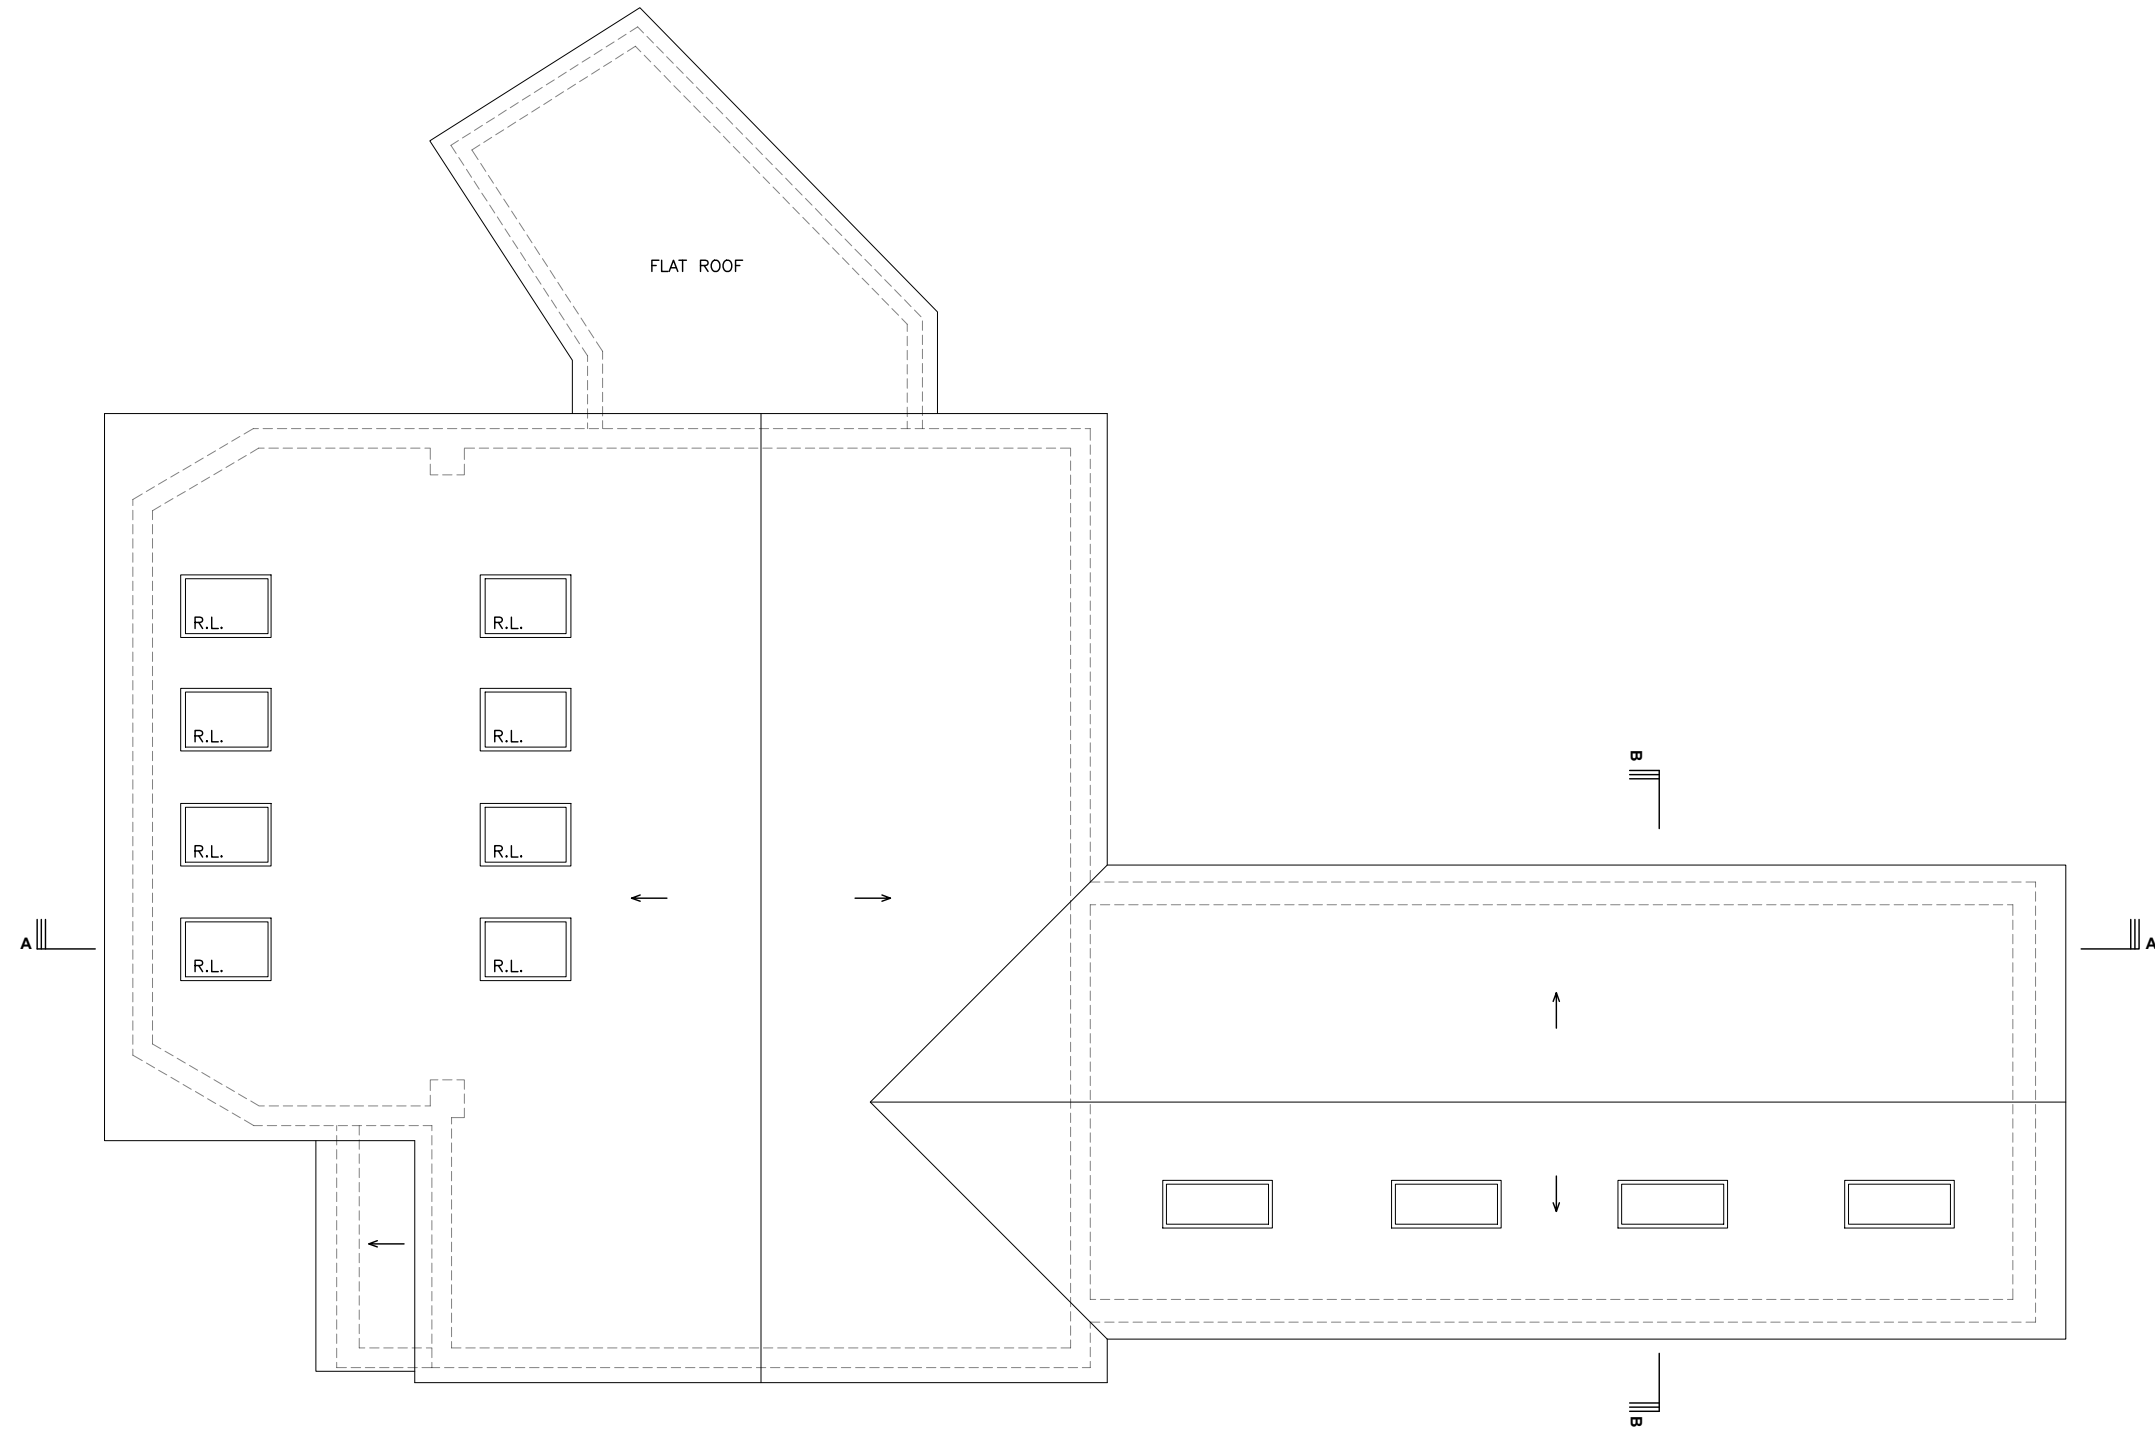


EXISTING ROOF PLAN

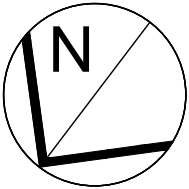

- LEGEND:
- EXISTING WALLS
 - PROPOSED WALLS

 

	SITE:	JOB TITLE:	DRAWING TITLE:	SCALE:	DATE:
	296 Haydon House HA5 2PY	Alterations to front elevation and roof form to provide 1 self-contained flat (Flat 9)	Existing Roof plan	1:100@A3	09/05/25
				DRAWING No.: 004	17.09.2025 Rev A

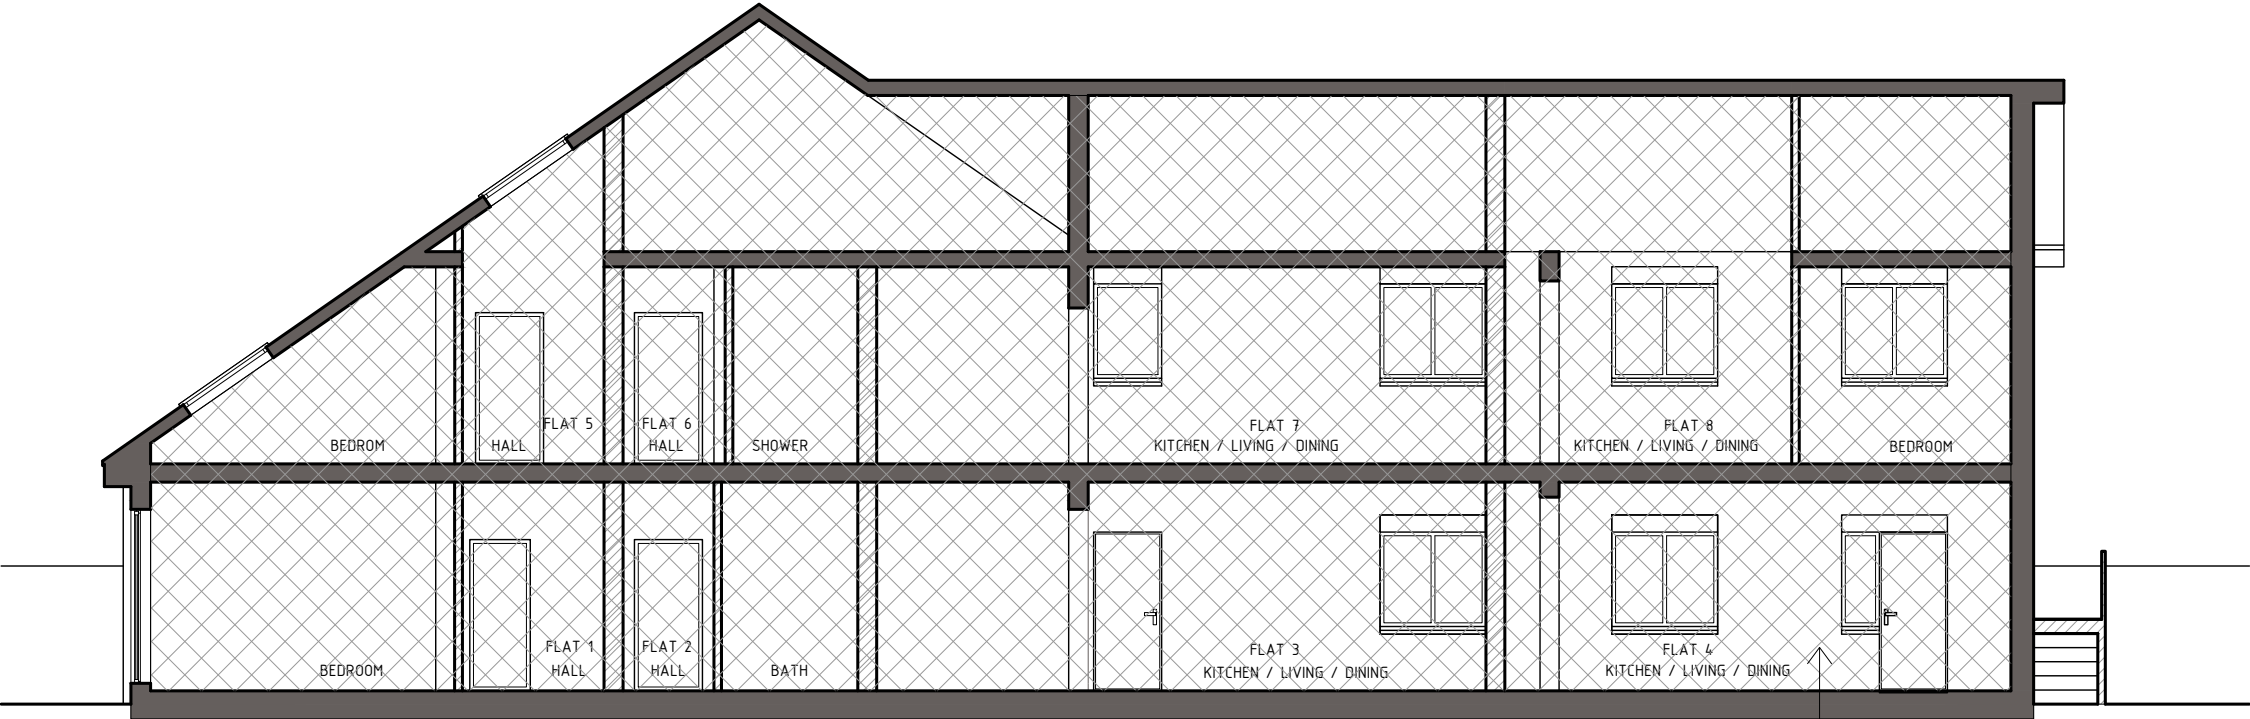

EXISTING SECTION A-A

FLATS UNDER CONSTRUCTION




EXISTING SECTION B-B

LEGEND:

EXISTING WALLS

PROPOSED WALLS

 


	SITE: 296 Haydon House HA5 2PY	JOB TITLE: Alterations to front elevation and roof form to provide 1 self-contained flat (Flat 9)	DRAWING TITLE: Existing Sections A-A and B-B	SCALE: 1:100@A3	DATE: 09/05/25
				DRAWING No.: 005	17.09.2025 Rev A



EXISTING SIDE ELEVATION



EXISTING SIDE ELEVATION

 


	SITE:	JOB TITLE:	DRAWING TITLE:	SCALE:	DATE:
	296 Haydon House HA5 2PY	Alterations to front elevation and roof form to provide 1 self-contained flat (Flat 9)	Existing Side Elevations	1:100@A3	09/05/25
				DRAWING No.: 006	17.09.2025 Rev A




EXISTING FRONT ELEVATION



EXISTING REAR ELEVATION

 


	SITE: 296 Haydon House HA5 2PY	JOB TITLE: Alterations to front elevation and roof form to provide 1 self-contained flat (Flat 9)	DRAWING TITLE: Existing Front and Rear Elevations	SCALE:	DATE:
				1:100@A3	09/05/25
				DRAWING No.: 007	17.09.2025 Rev A

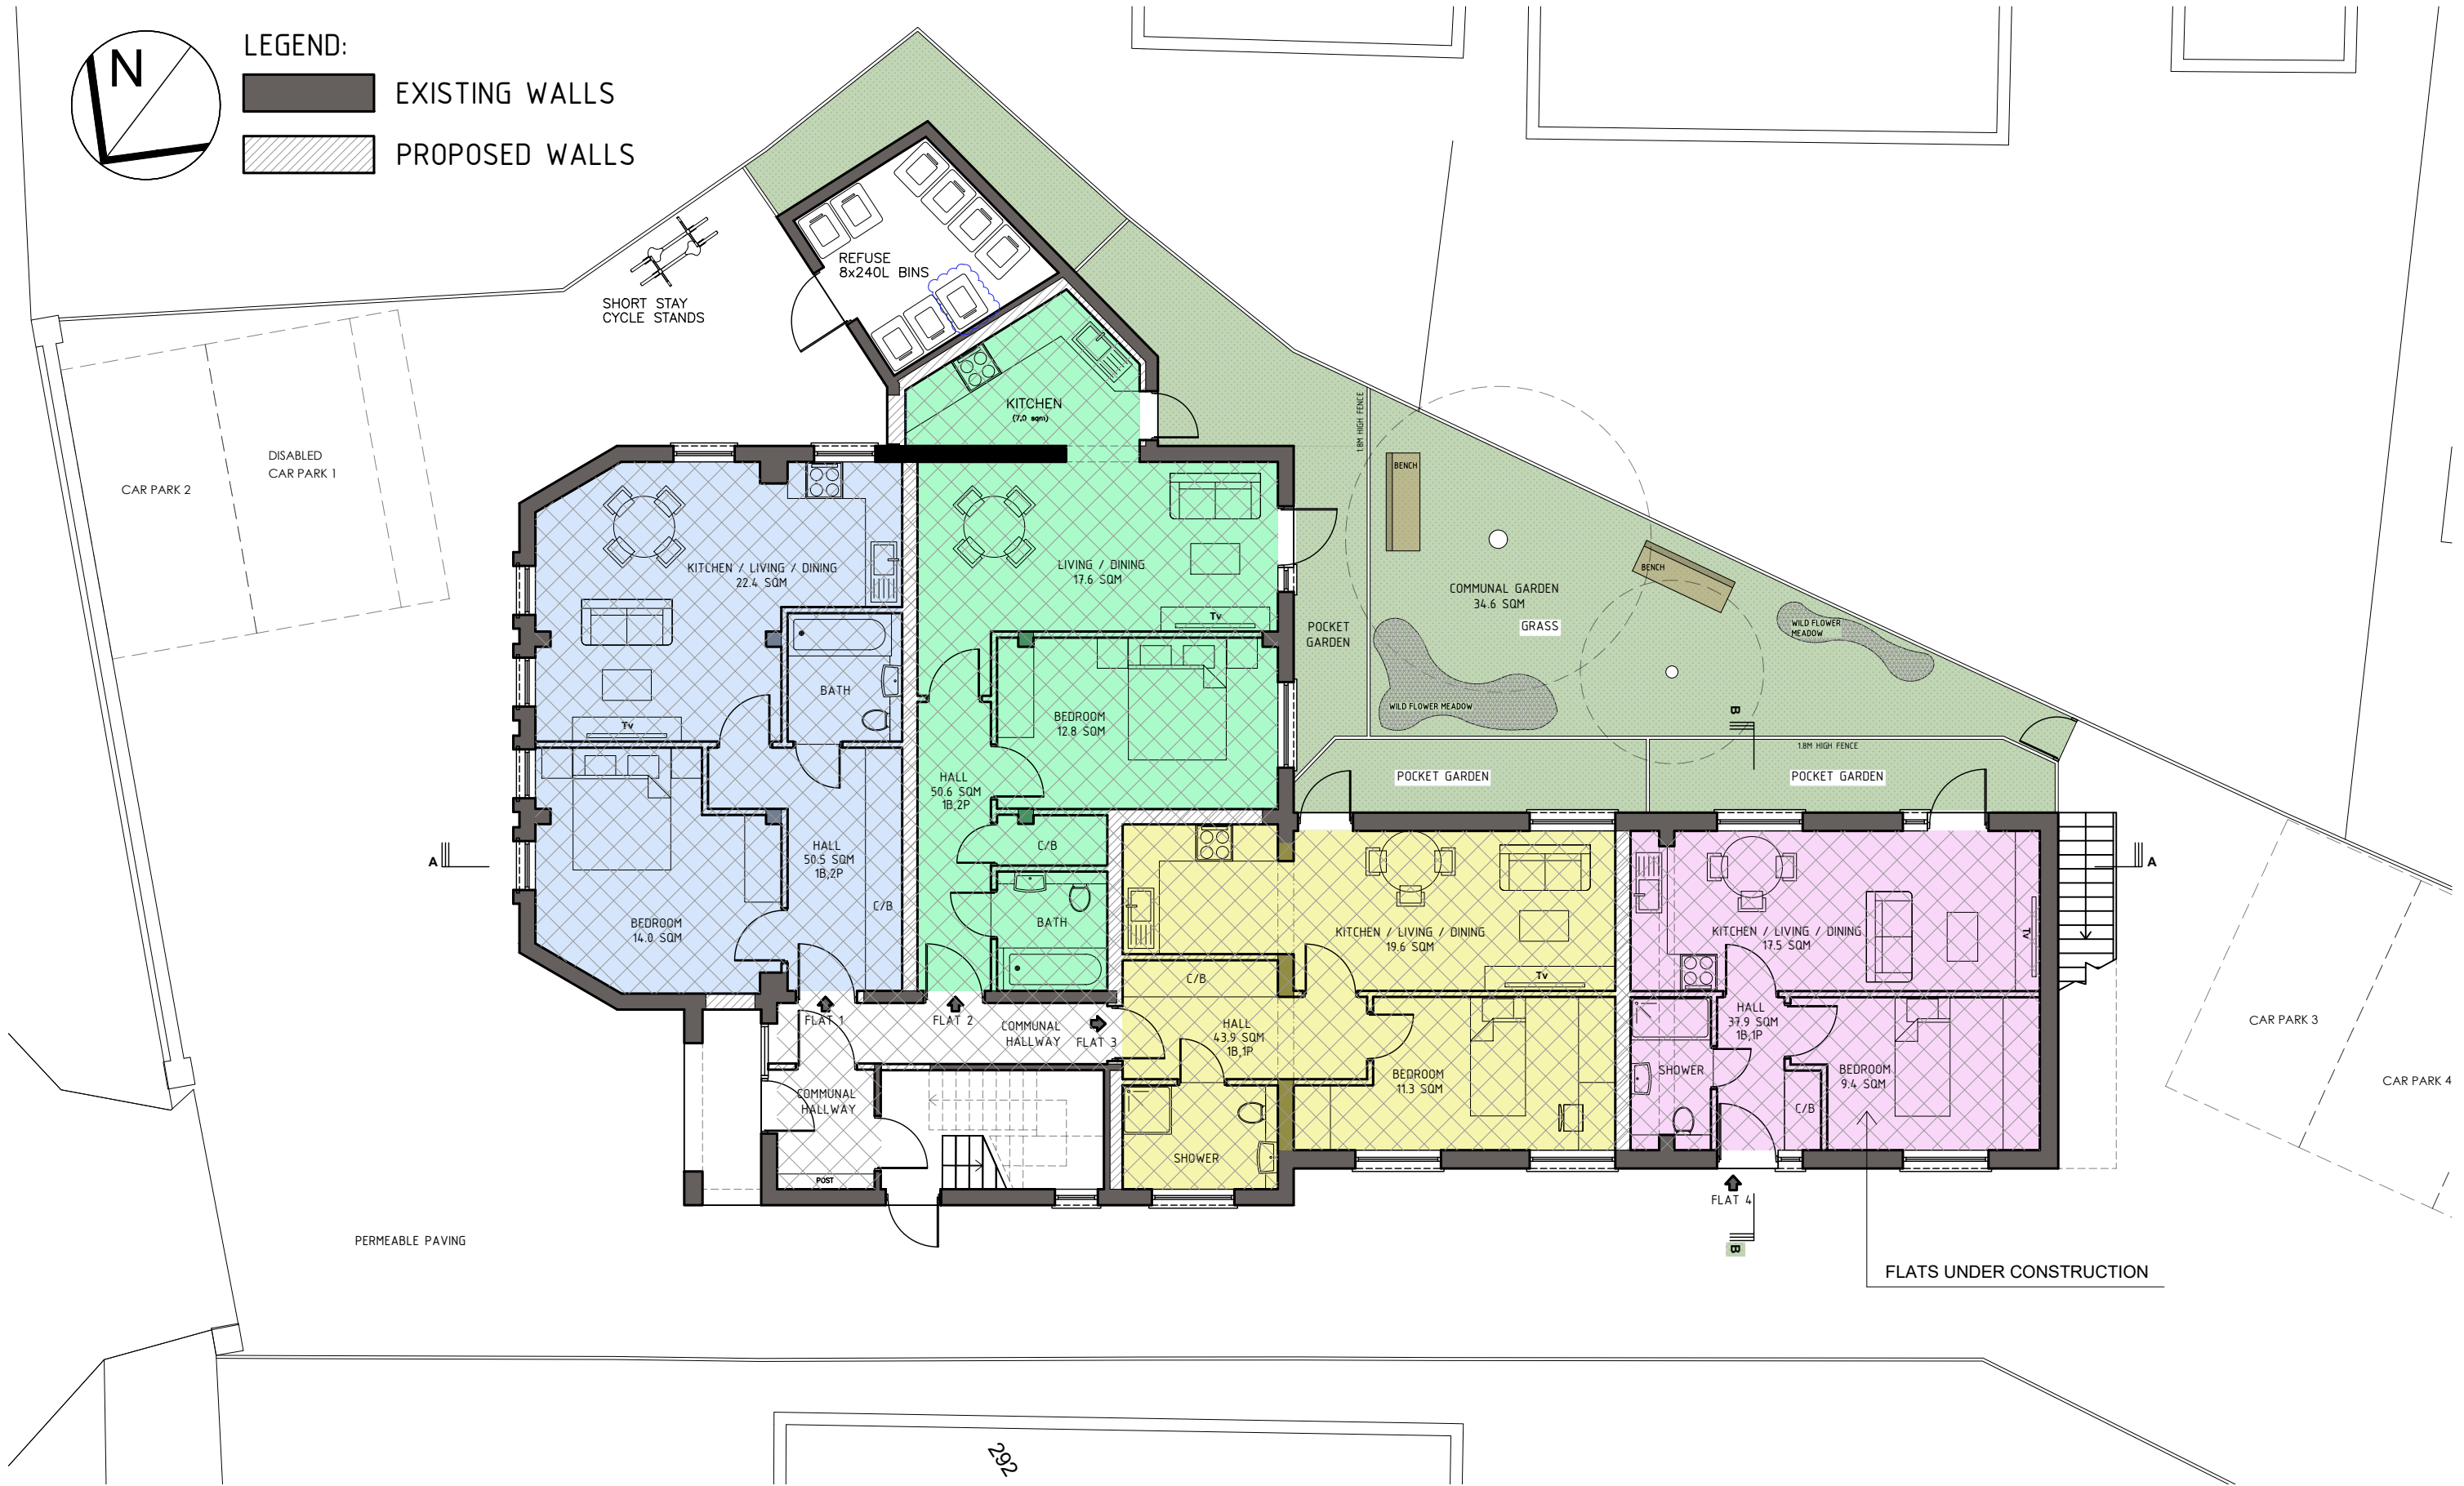


PROPOSED GROUND FLOOR PLAN

	SITE: 296 Haydon House HA5 2PY	JOB TITLE: Alterations to front elevation and roof form to provide 1 self-contained flat (Flat 9)	DRAWING TITLE: Proposed Ground floor plan	SCALE:	DATE:
				1:100@A3	09/05/25
				DRAWING No.: 008	17.09.2025 Rev A

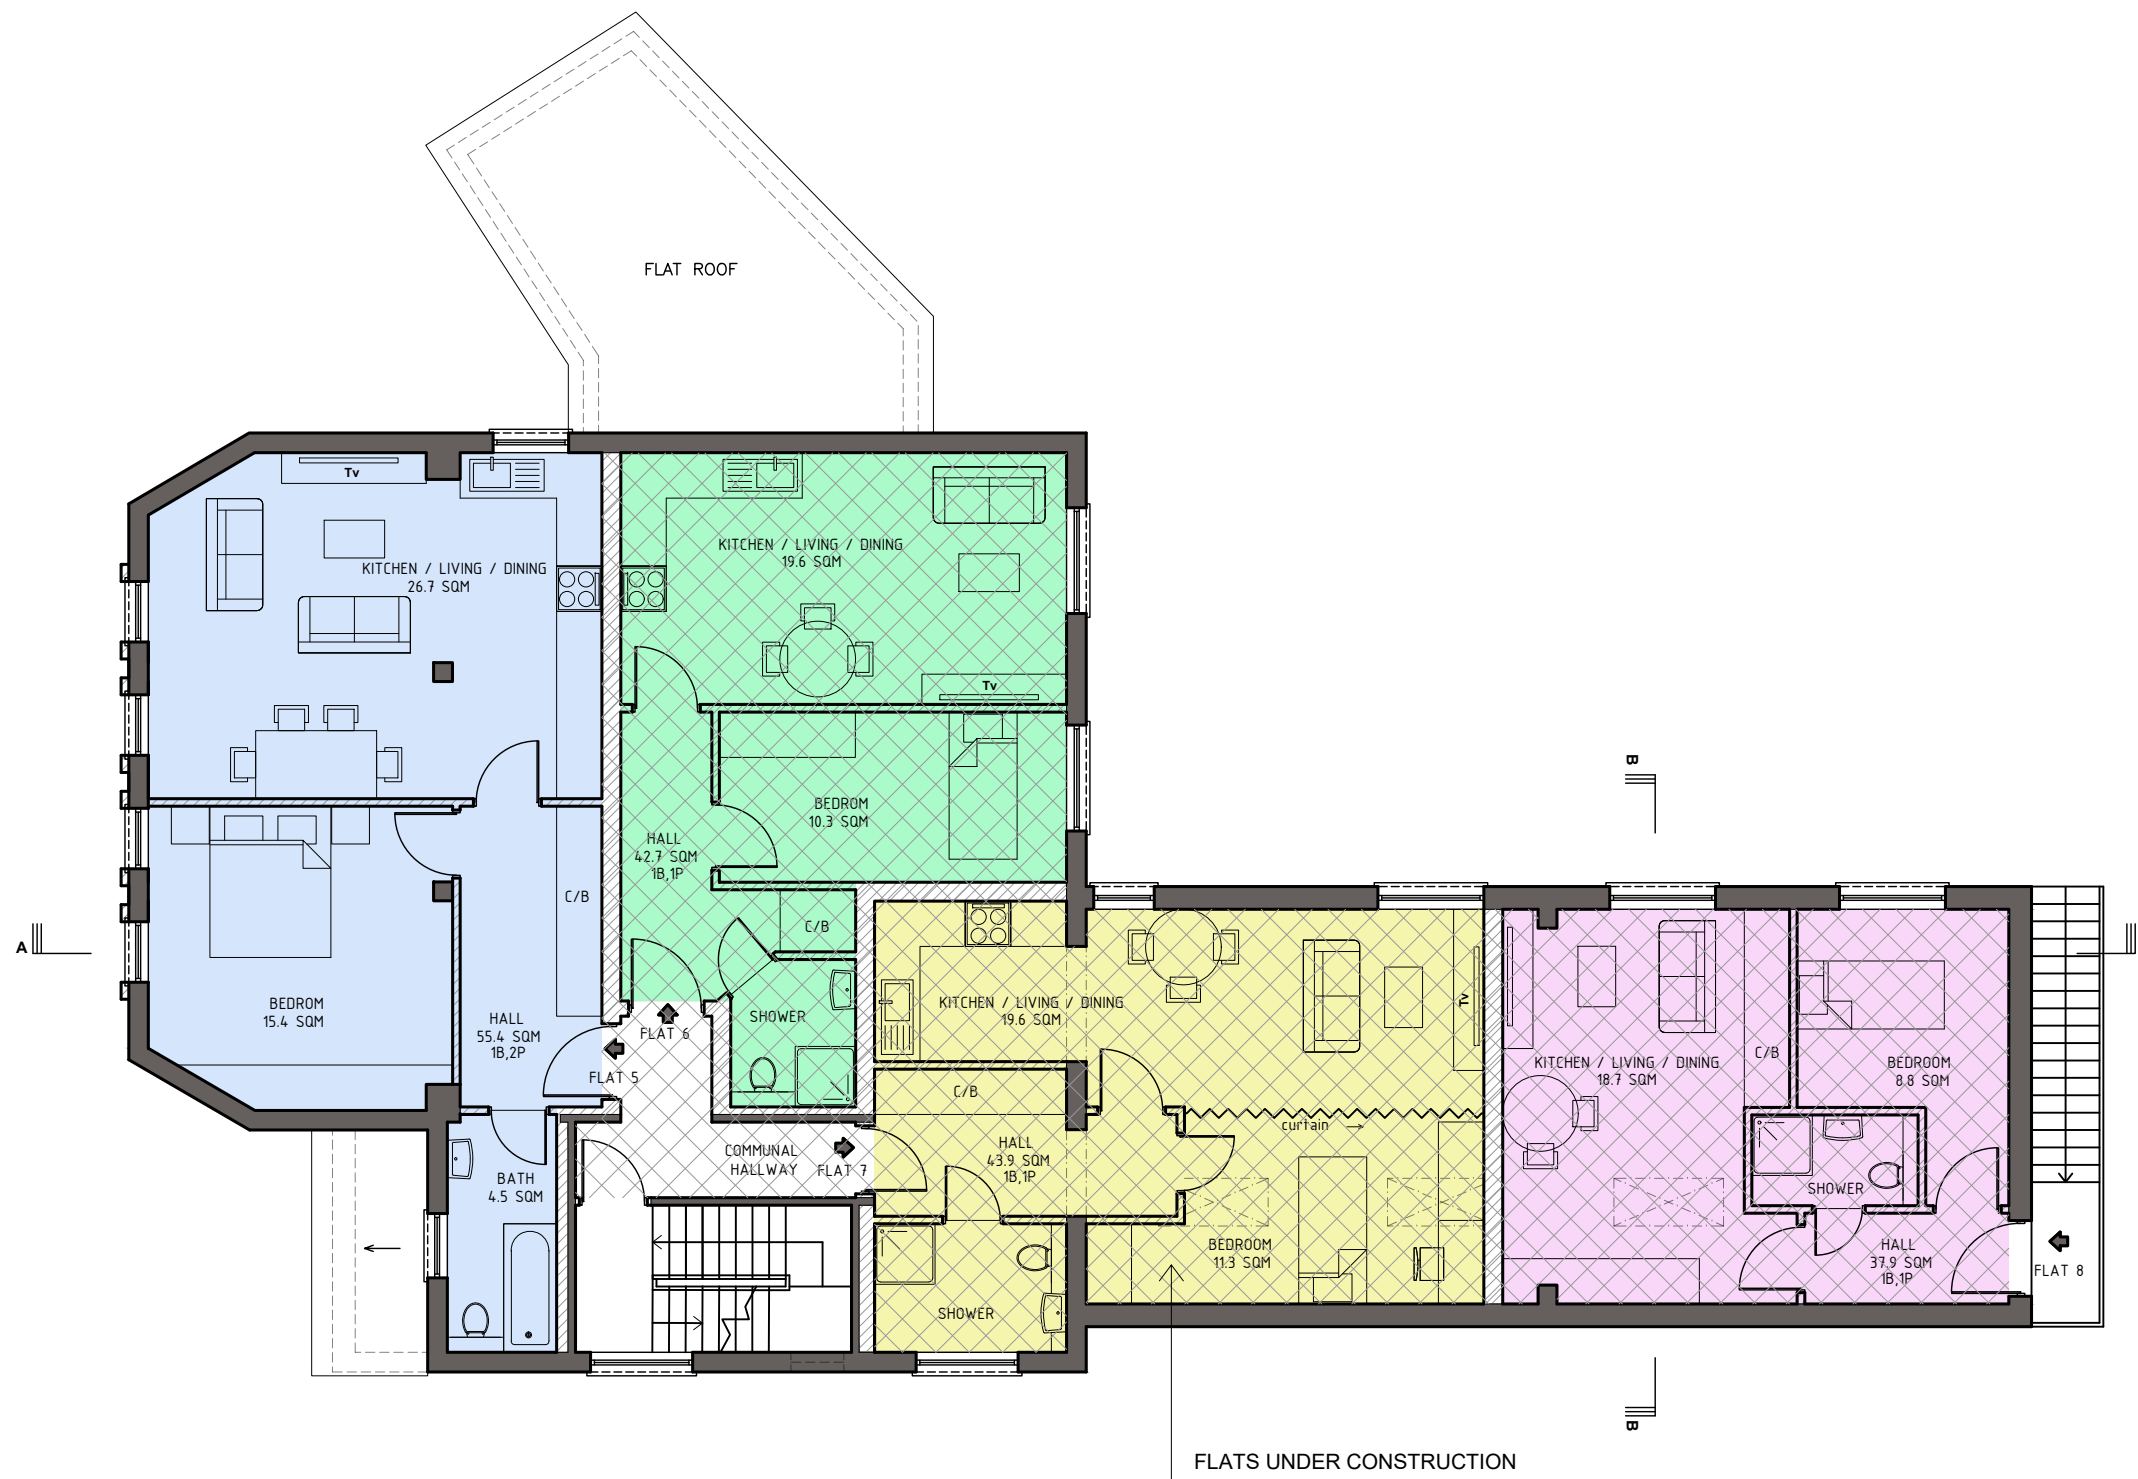


PROPOSED FIRST FLOOR PLAN


	SITE: 296 Haydon House HA5 2PY	JOB TITLE: Alterations to front elevation and roof form to provide 1 self-contained flat (Flat 9)	DRAWING TITLE: Proposed First floor plan	SCALE: 1:100@A3	DATE: 09/05/25
				DRAWING No.: 009	Rev A

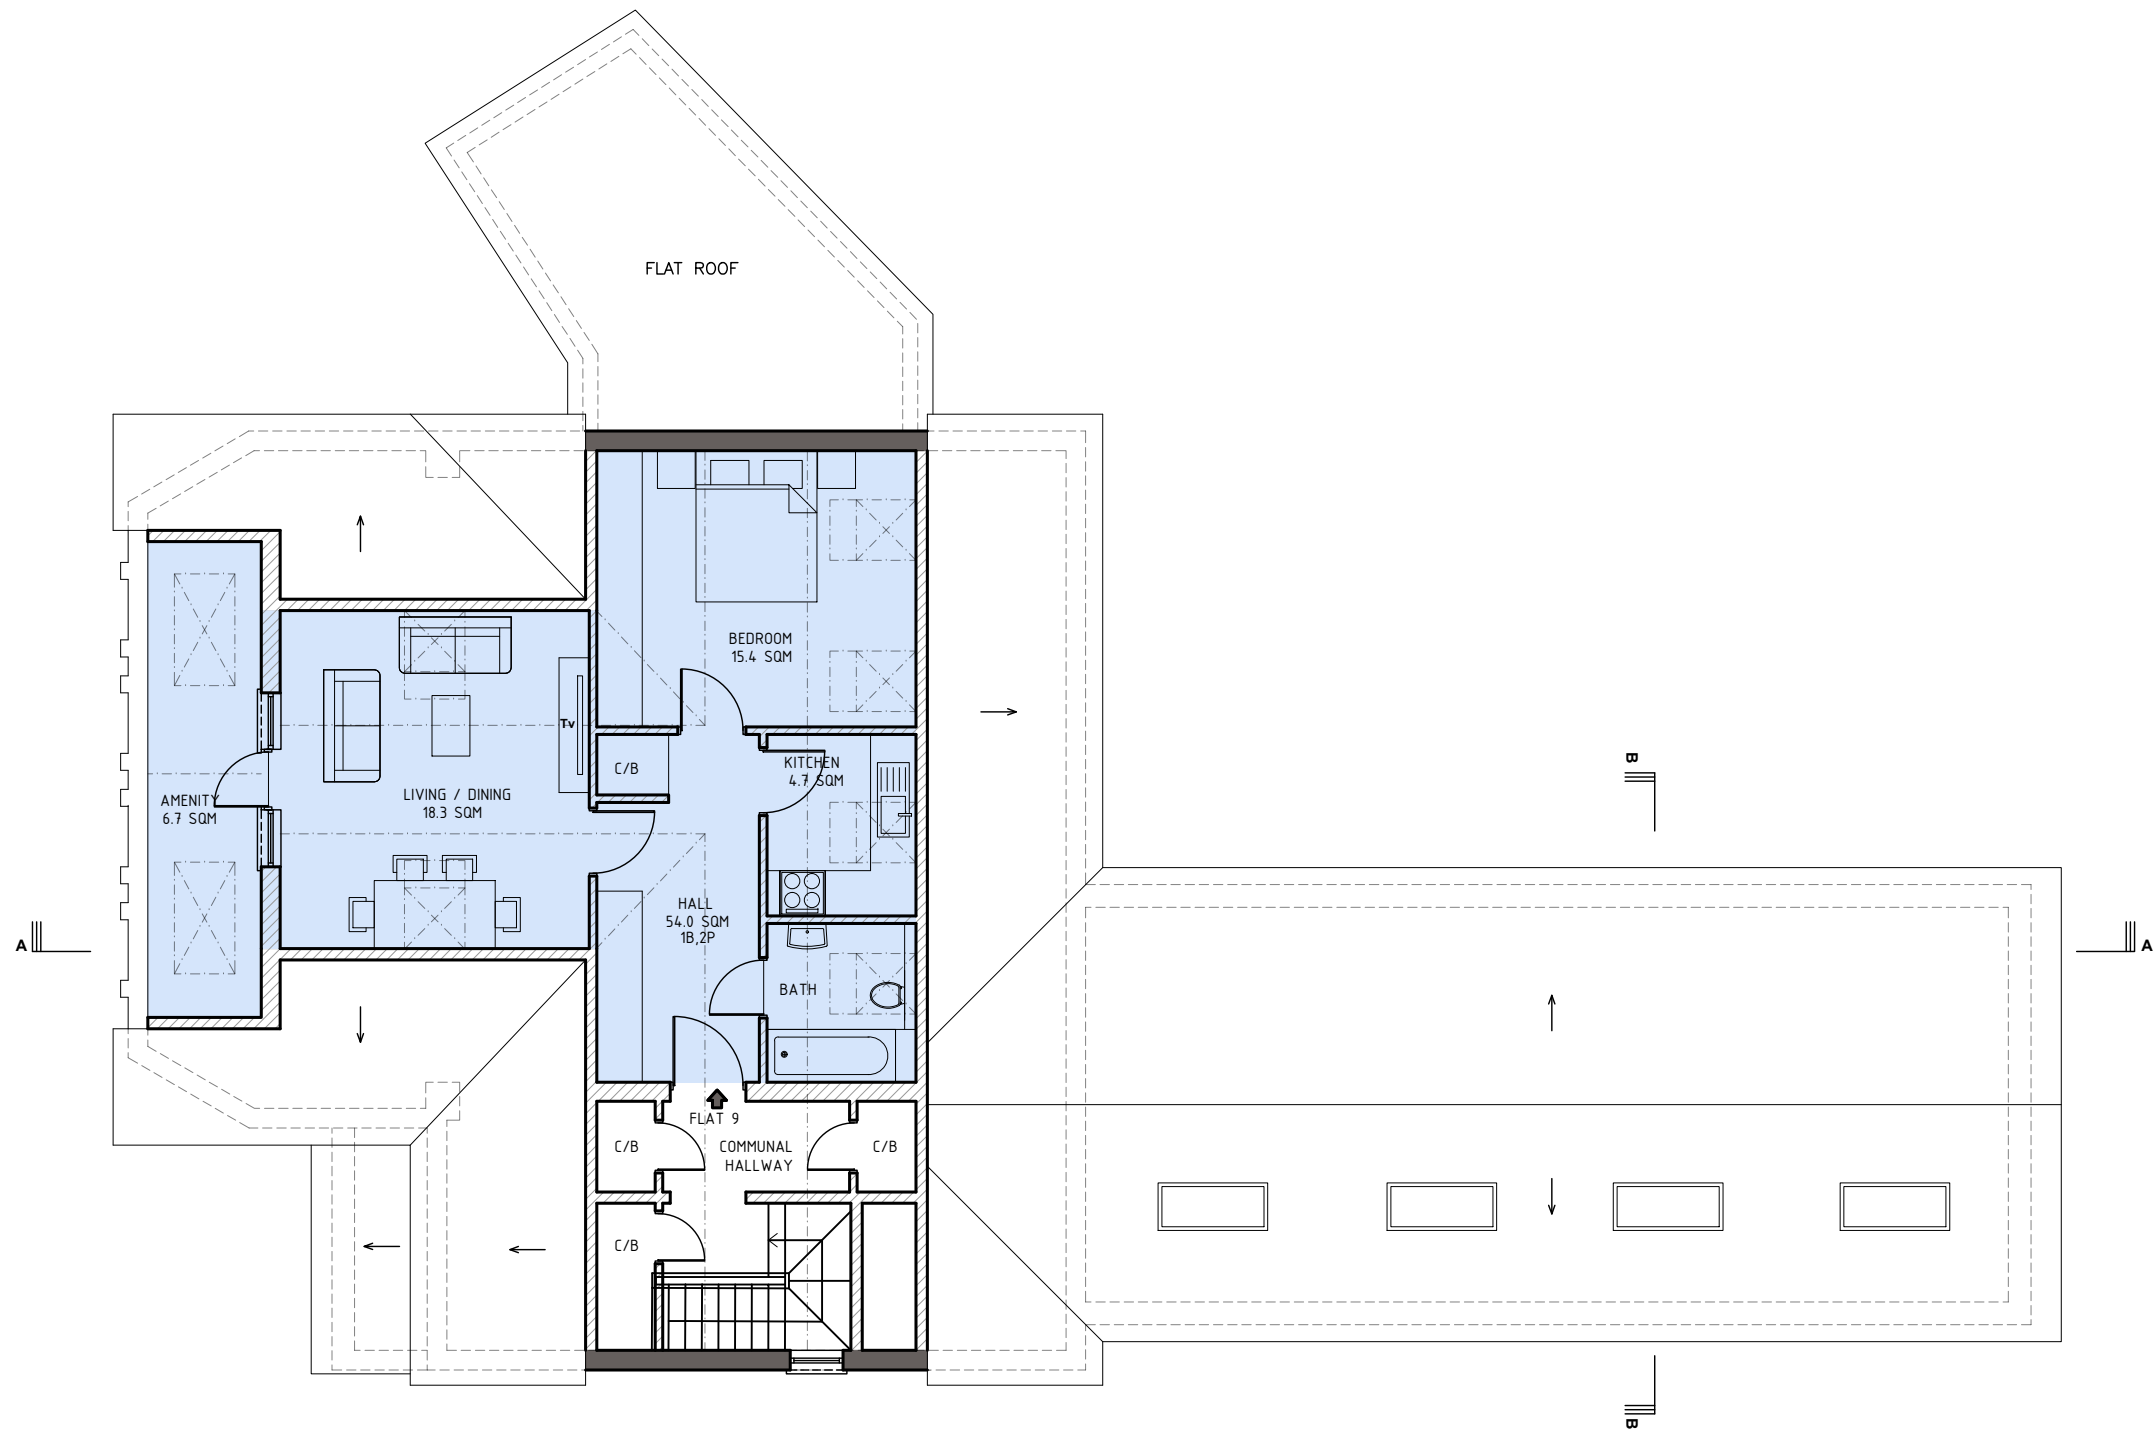


PROPOSED LOFT FLOOR PLAN

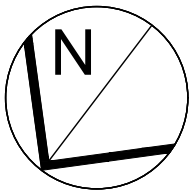


- LEGEND:
- EXISTING WALLS
 - PROPOSED WALLS

 

	SITE: 296 Haydon House HA5 2PY	JOB TITLE: Alterations to front elevation and roof form to provide 1 self-contained flat (Flat 9)	DRAWING TITLE: Proposed Loft floor plan	SCALE:	DATE:
				1:100@A3	09/05/25
				DRAWING No.: 010	17.09.2025 Rev A

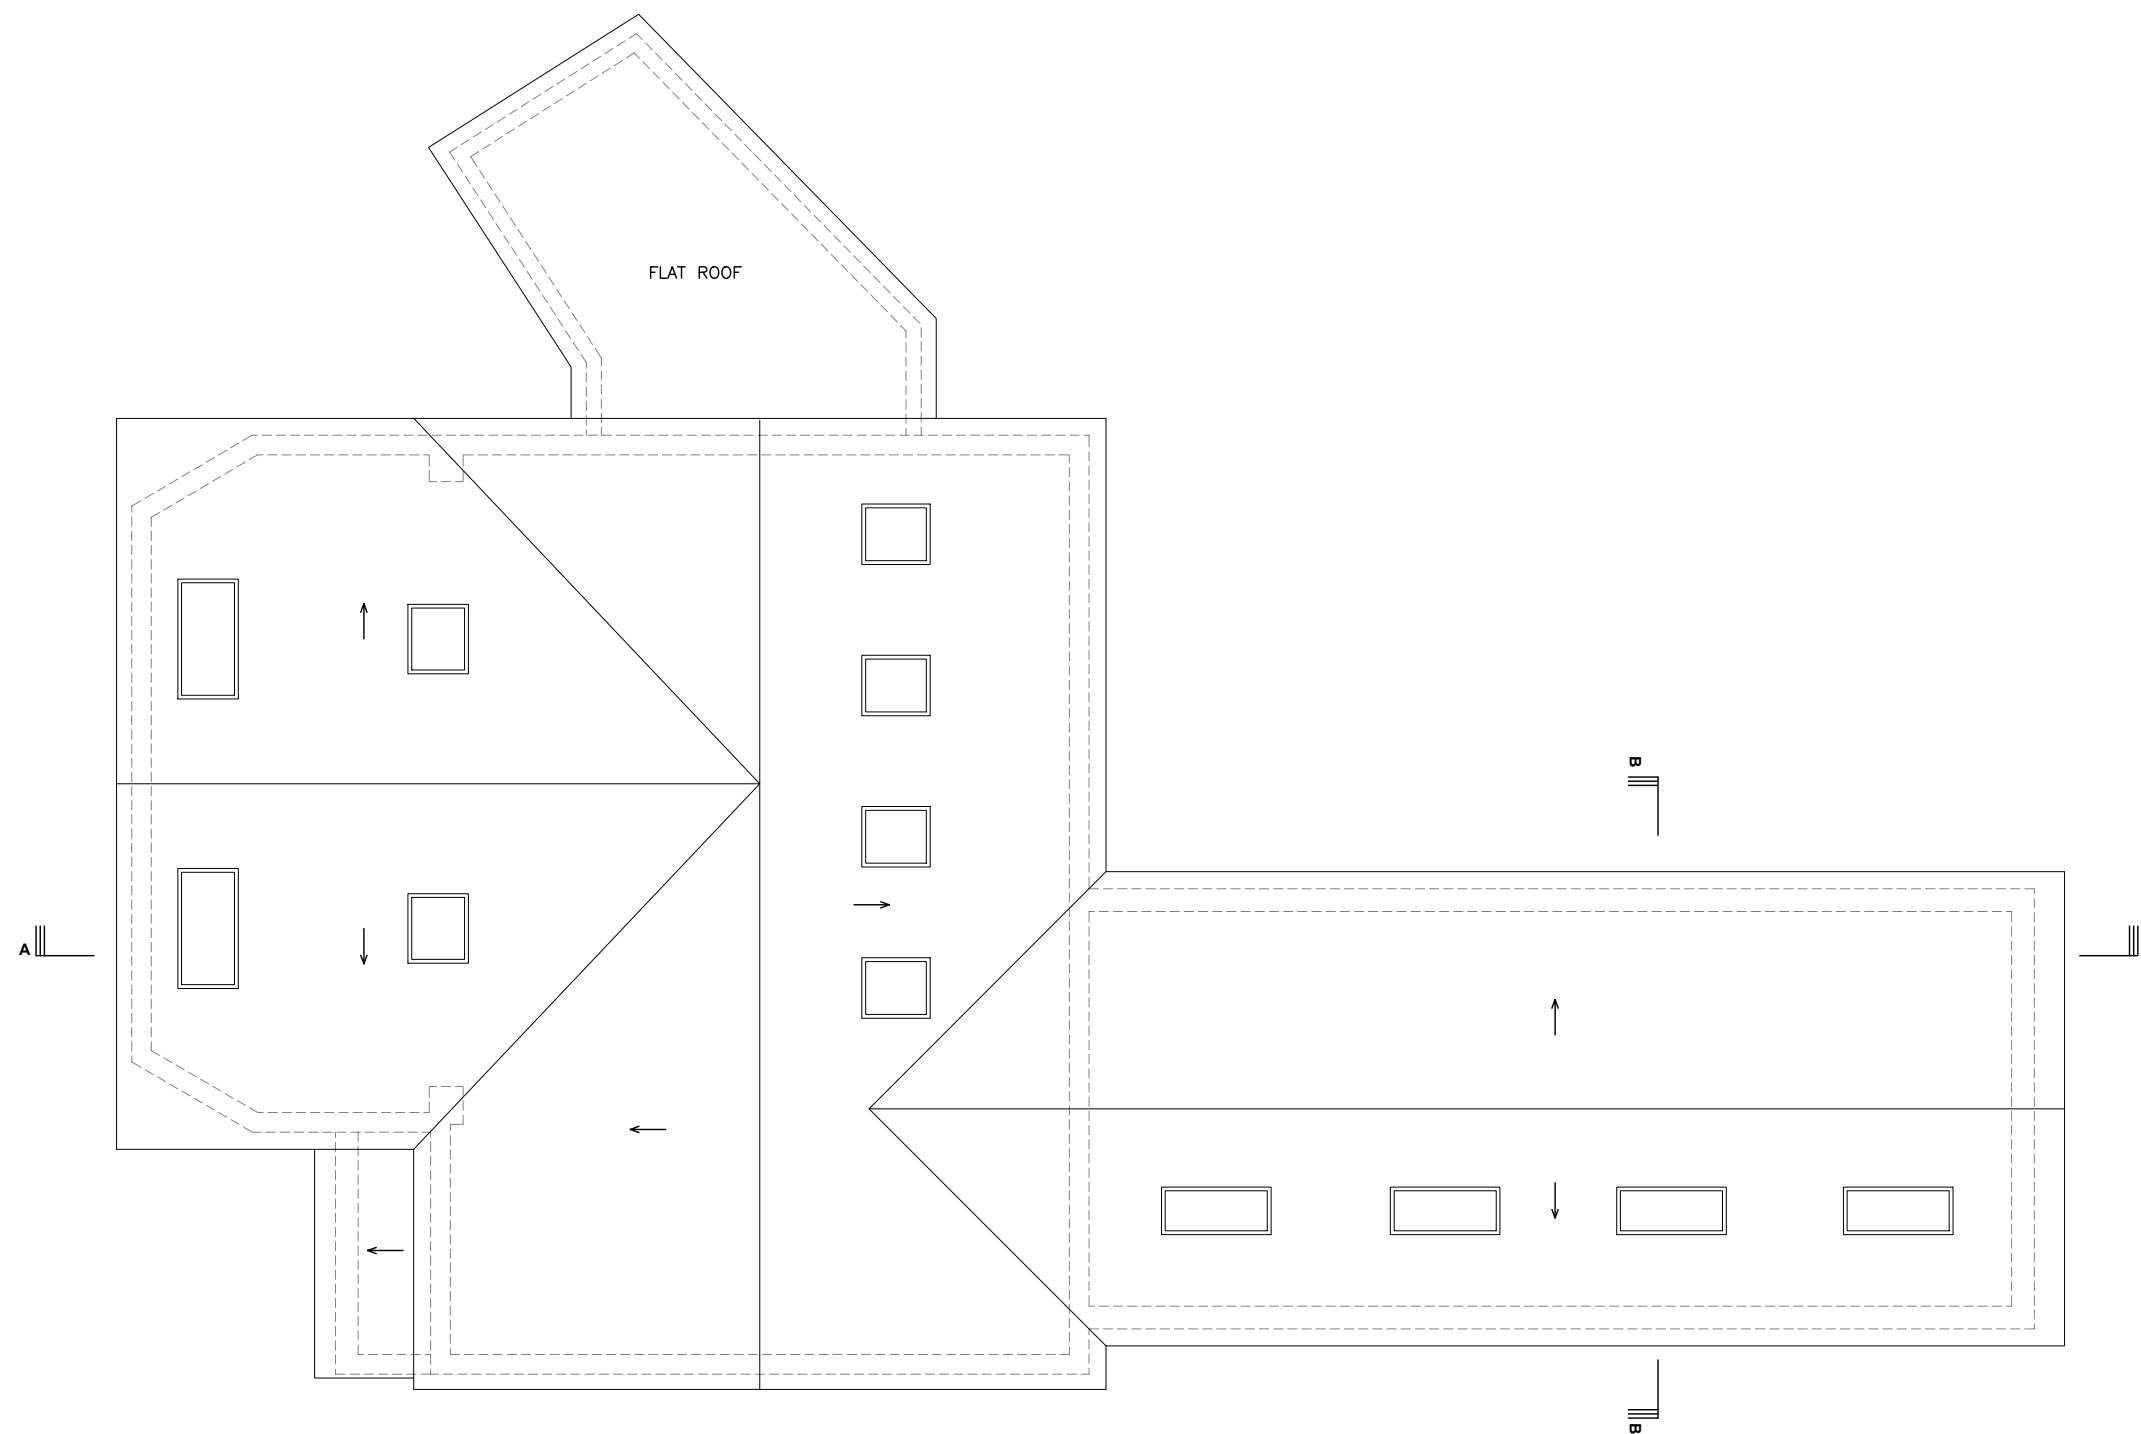


PROPOSED ROOF PLAN

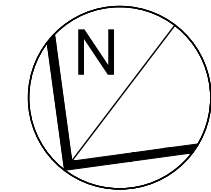


LEGEND:

EXISTING WALLS

PROPOSED WALLS

 

	SITE: 296 Haydon House HA5 2PY	JOB TITLE: Alterations to front elevation and roof form to provide 1 self-contained flat (Flat 9)	DRAWING TITLE: Proposed Roof plan	SCALE: 1:100@A3	DATE: 09/05/25
				DRAWING No.: 011	17.09.2025 Rev A

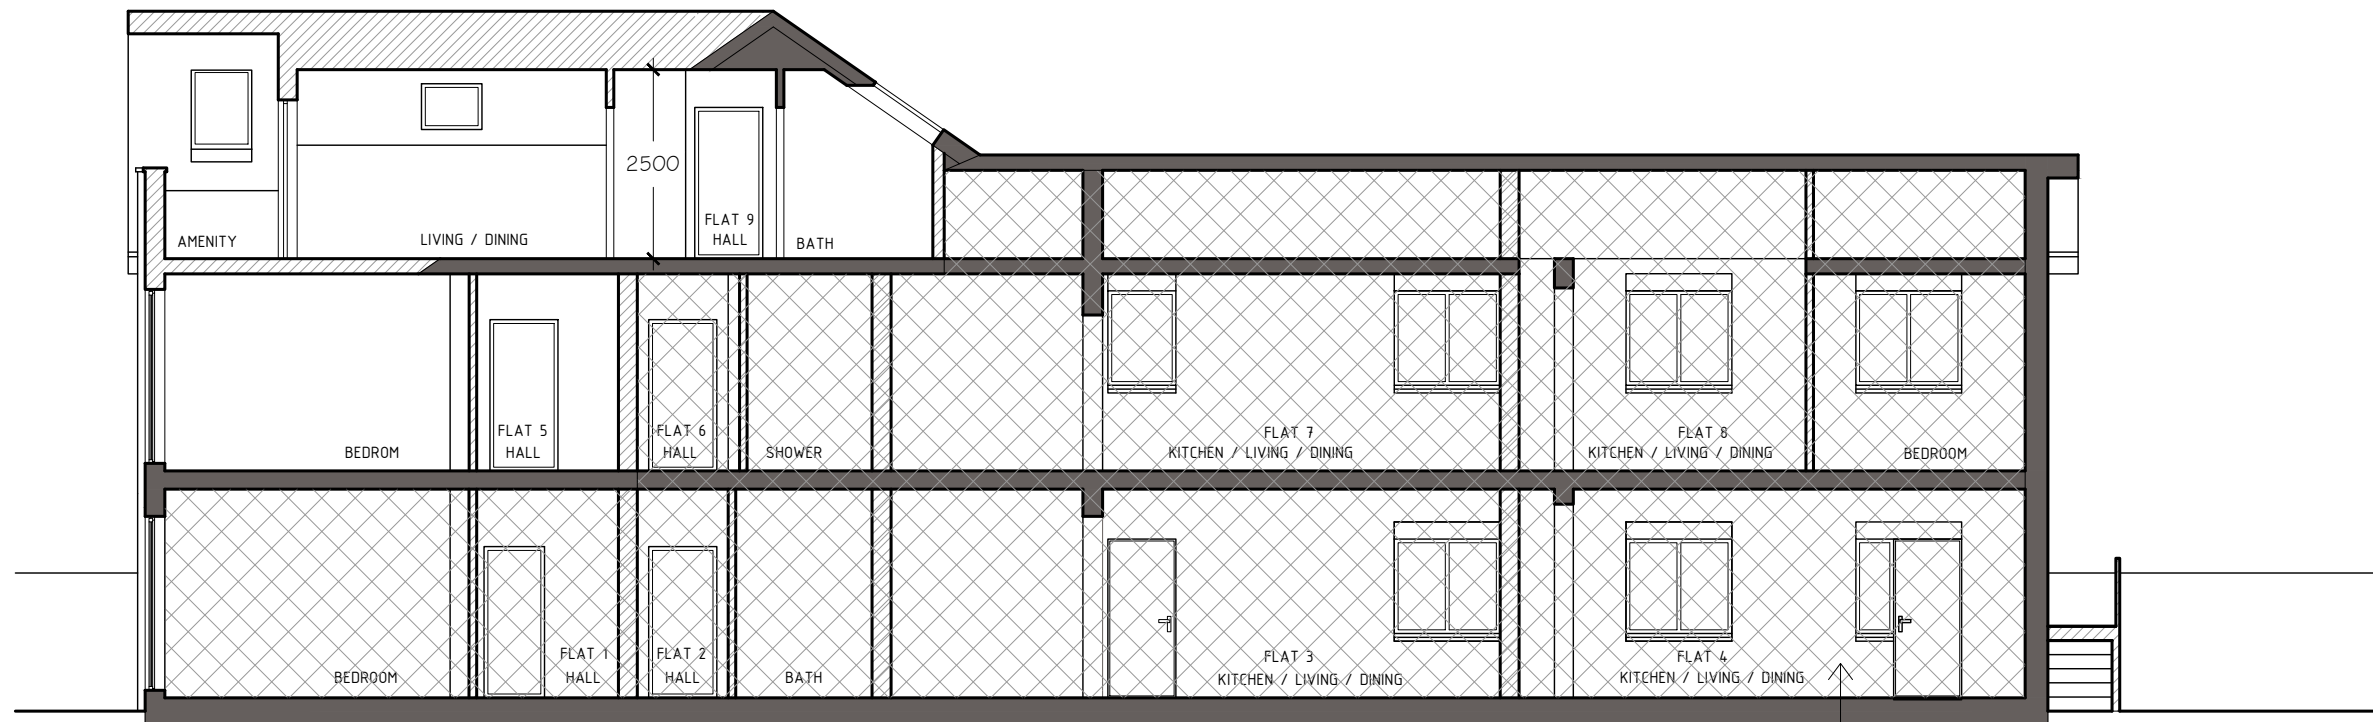

PROPOSED SECTION A-A




PROPOSED SECTION B-B


LEGEND:

EXISTING WALLS

PROPOSED WALLS

 


	SITE: 296 Haydon House HA5 2PY	JOB TITLE: Alterations to front elevation and roof form to provide 1 self-contained flat (Flat 9)	DRAWING TITLE: Proposed Sections A-A and B-B	SCALE: 1:100@A3	DATE: 09/05/25
				DRAWING No.: 012	17.09.2025 Rev A

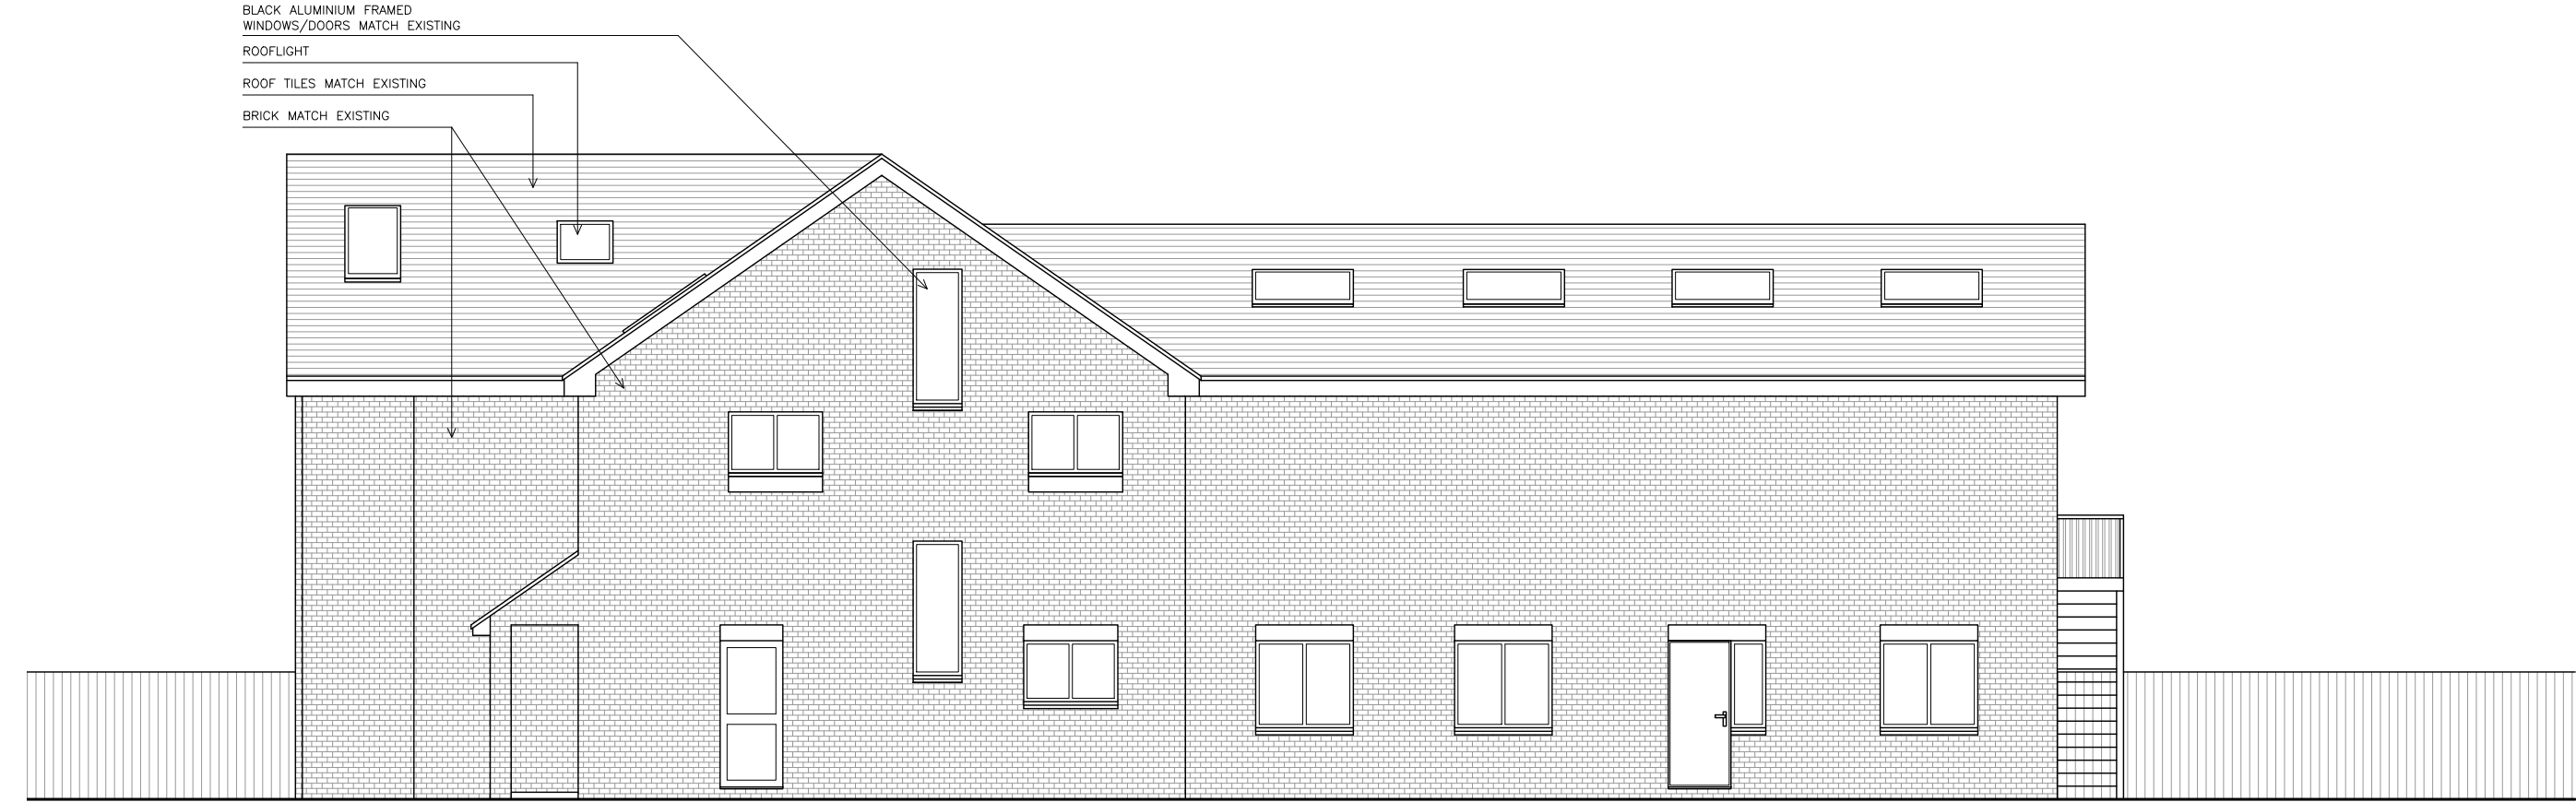

PROPOSED SIDE ELEVATION




PROPOSED SIDE ELEVATION

 


	SITE: 296 Haydon House HA5 2PY	JOB TITLE: Alterations to front elevation and roof form to provide 1 self-contained flat (Flat 9)	DRAWING TITLE: Proposed Side Elevations	SCALE:	DATE:
				1:100@A3	09/05/25
				DRAWING No.: 013	17.09.2025 Rev A



PROPOSED FRONT ELEVATION

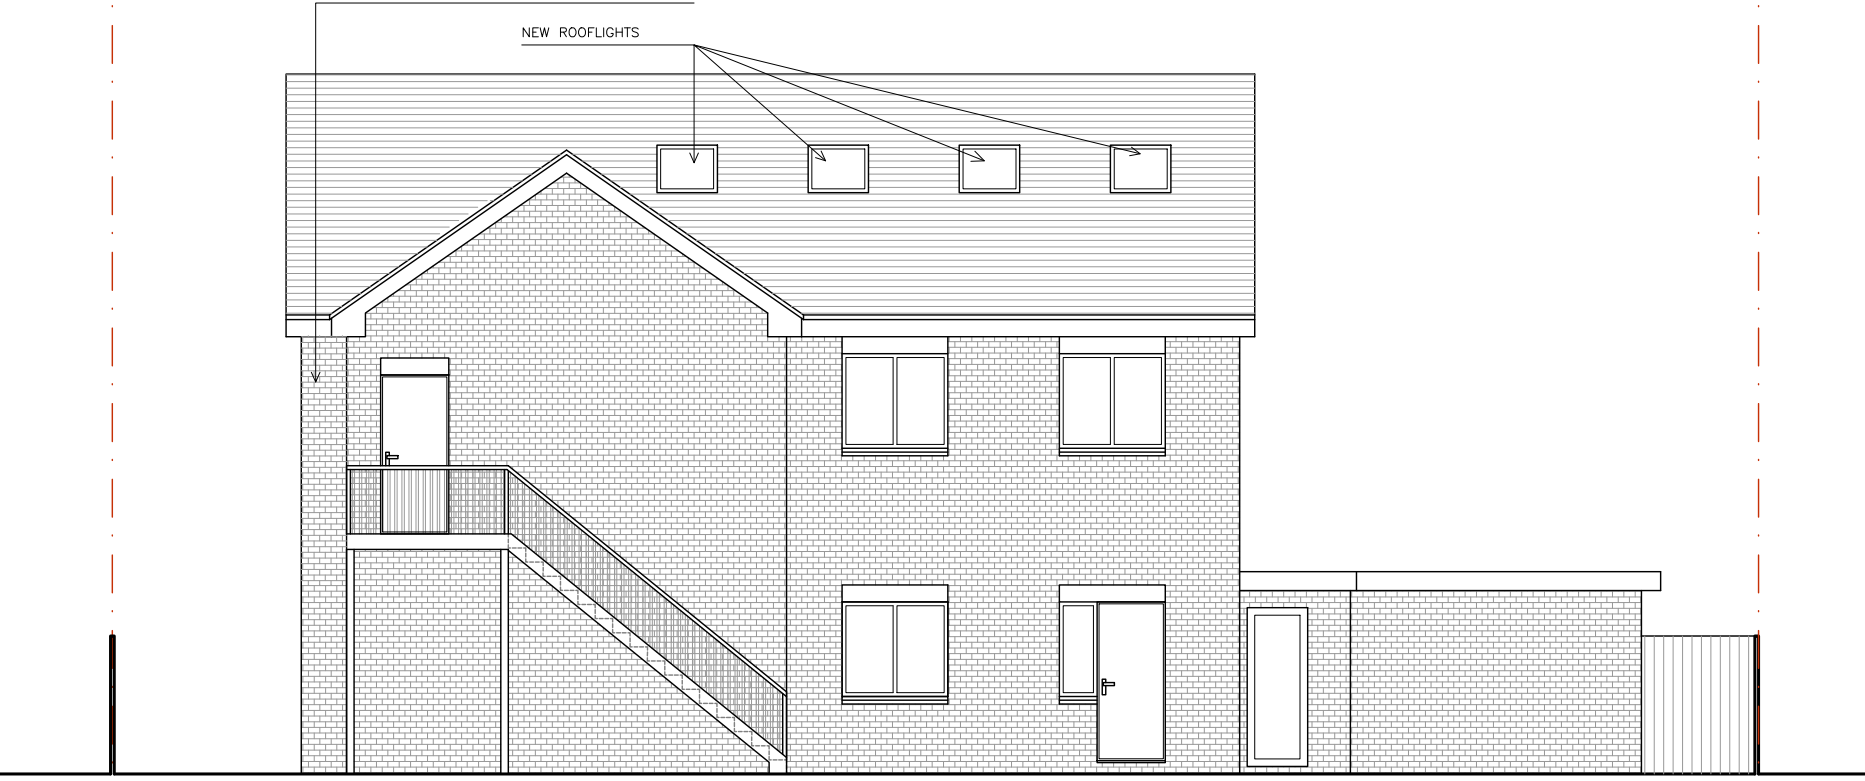

PROPOSED REAR ELEVATION

 

	SITE:	JOB TITLE:	DRAWING TITLE:	SCALE:	DATE:
	296 Haydon House HA5 2PY	Alterations to front elevation and roof form to provide 1 self-contained flat (Flat 9)	Proposed Front and Rear Elevations	1:100@A3	09/05/25
				DRAWING No.: 014	17.09.2025 Rev A