


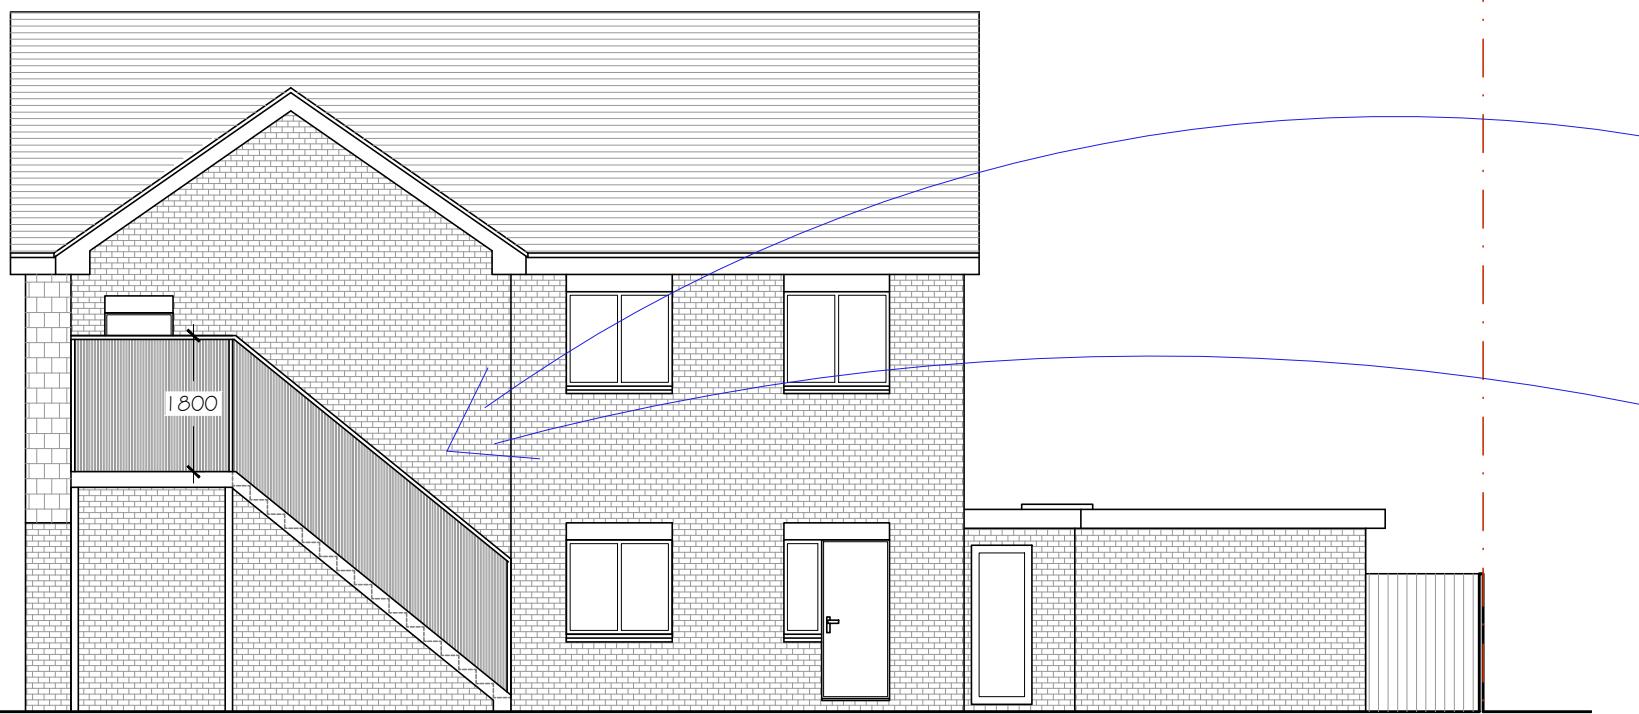


PROPOSED SIDE ELEVATION



PROPOSED REAR ELEVATION



PRIVACY SCREEN - TIMBER SLATS WITH PLYWOOD BOARD ATTACHED TO REAR TO PREVENT OVERLOOKING

 

SITE:	296 Haydon House HA5 2PY	JOB TITLE:	Privacy screen details	DRAWING TITLE:	Proposed Side and Rear Elevations	SCALE:	1:100@A3	DATE:	09/05/25
DRAWING No.:	014								