


JOEL STREET




EXISTING BLOCK PLAN - 1:250




JOEL STREET

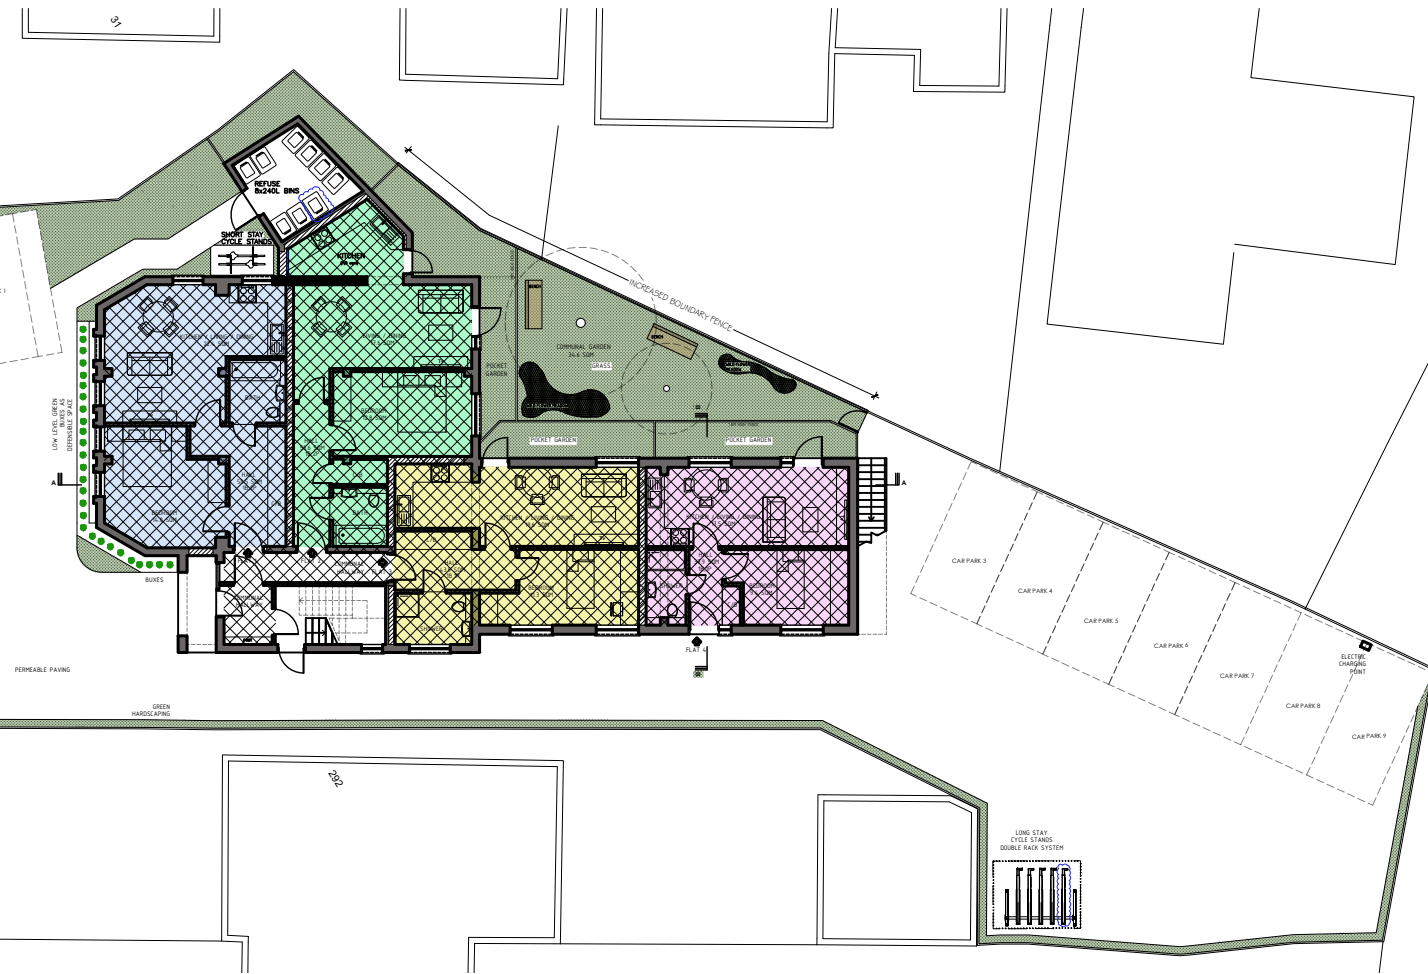

PROPOSED BLOCK PLAN - 1:250

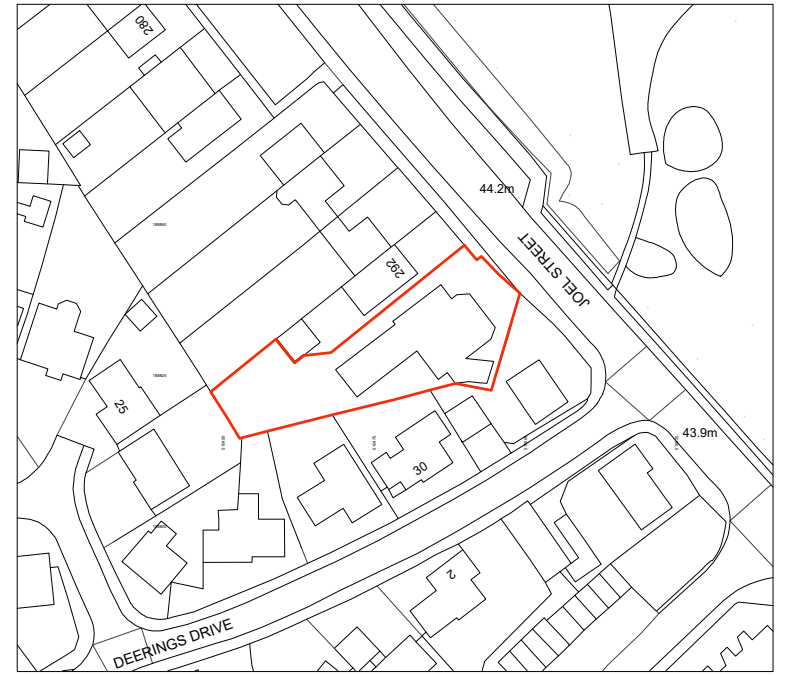

EXISTING SITE LOCATION PLAN
1:1250

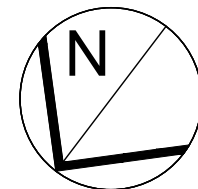 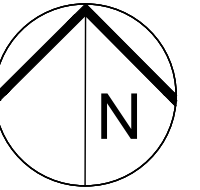

SITE:

296 Haydon House HA5 2PY

JOB TITLE:

Alterations to the roof and
first floor extension to flat no. 5

DRAWING TITLE:

Existing and Proposed Block plans and
Site Location plan

SCALE:

1:1250@A3
1:250@A3

DATE:


09/05/25

DRAWING No.:

001

15.06.2026

Rev B

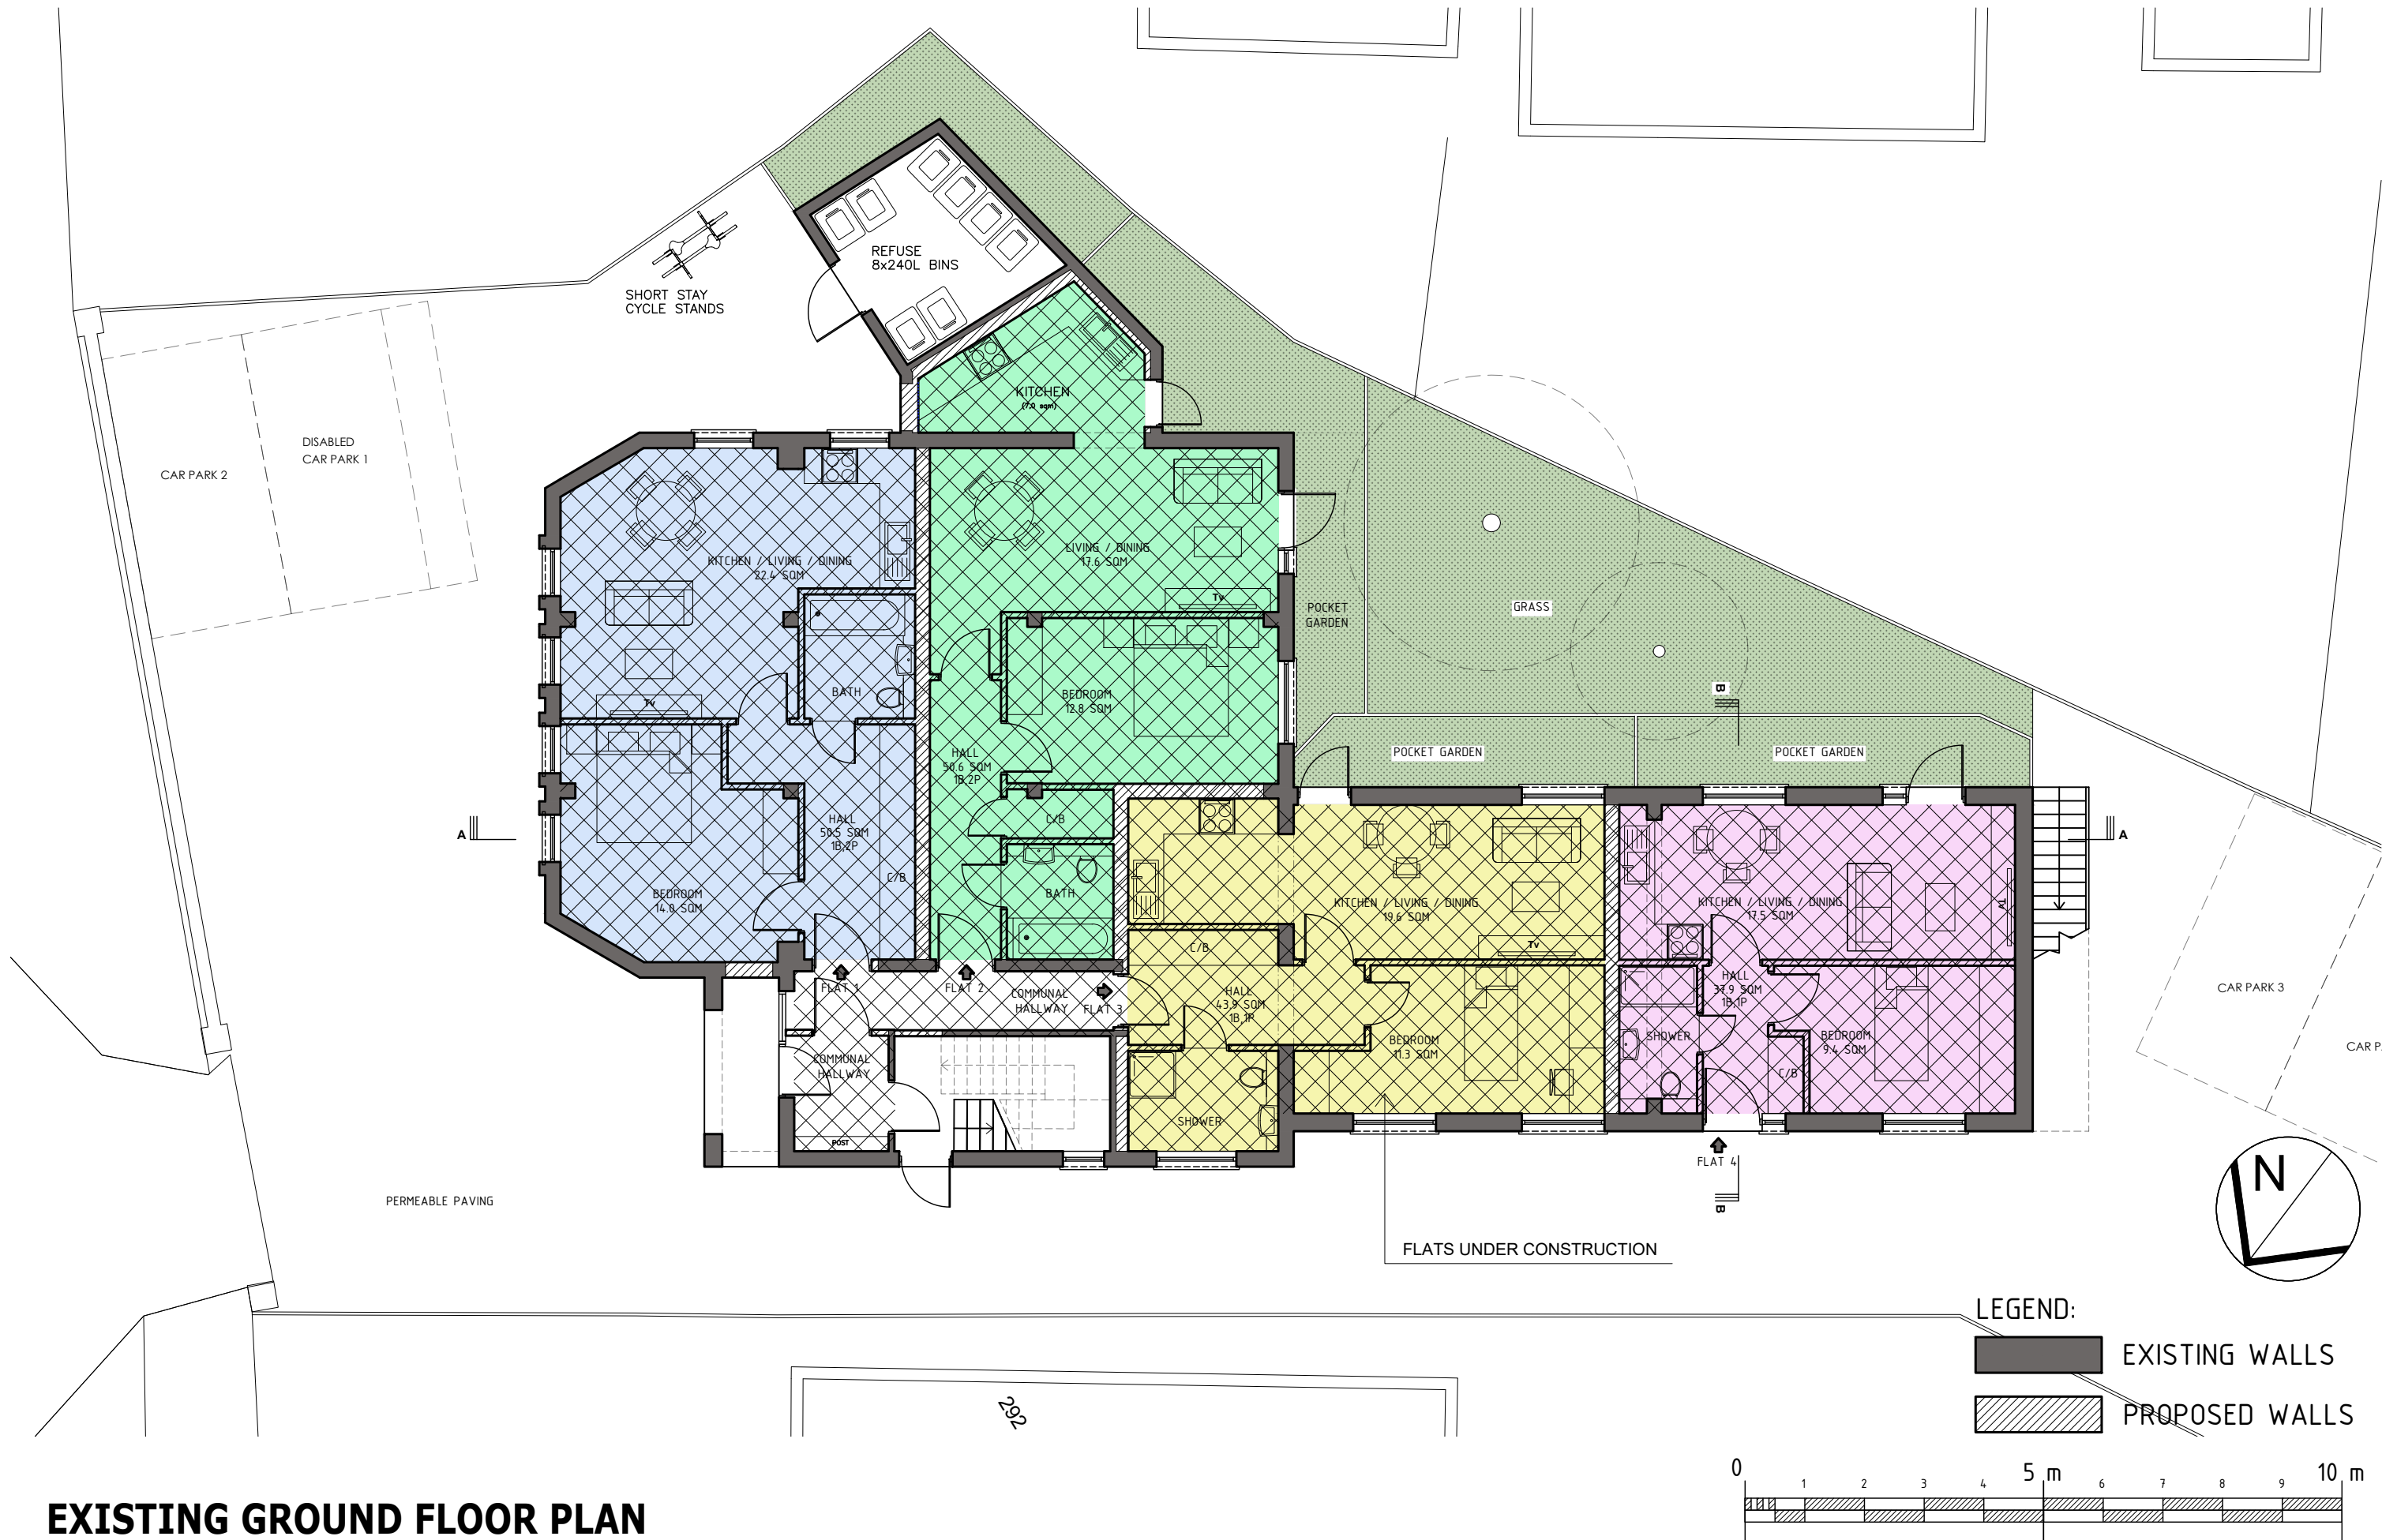


EXISTING GROUND FLOOR PLAN

	SITE: 296 Haydon House HA5 2PY	JOB TITLE: Alterations to the roof and first floor extension to flat no. 5	DRAWING TITLE: Existing Ground floor plan	SCALE:	DATE:
				1:100@A3	09/05/25
				DRAWING No.: 002	15.06.2026 Rev B




EXISTING FIRST FLOOR PLAN


	SITE: 296 Haydon House HA5 2PY	JOB TITLE: Alterations to the roof and first floor extension to flat no. 5	DRAWING TITLE: Existing First floor plan	SCALE: 1:100@A3 DRAWING No.: 003	DATE: 09/05/25 15.06.2026 Rev B
--	-----------------------------------	---	---	---	--

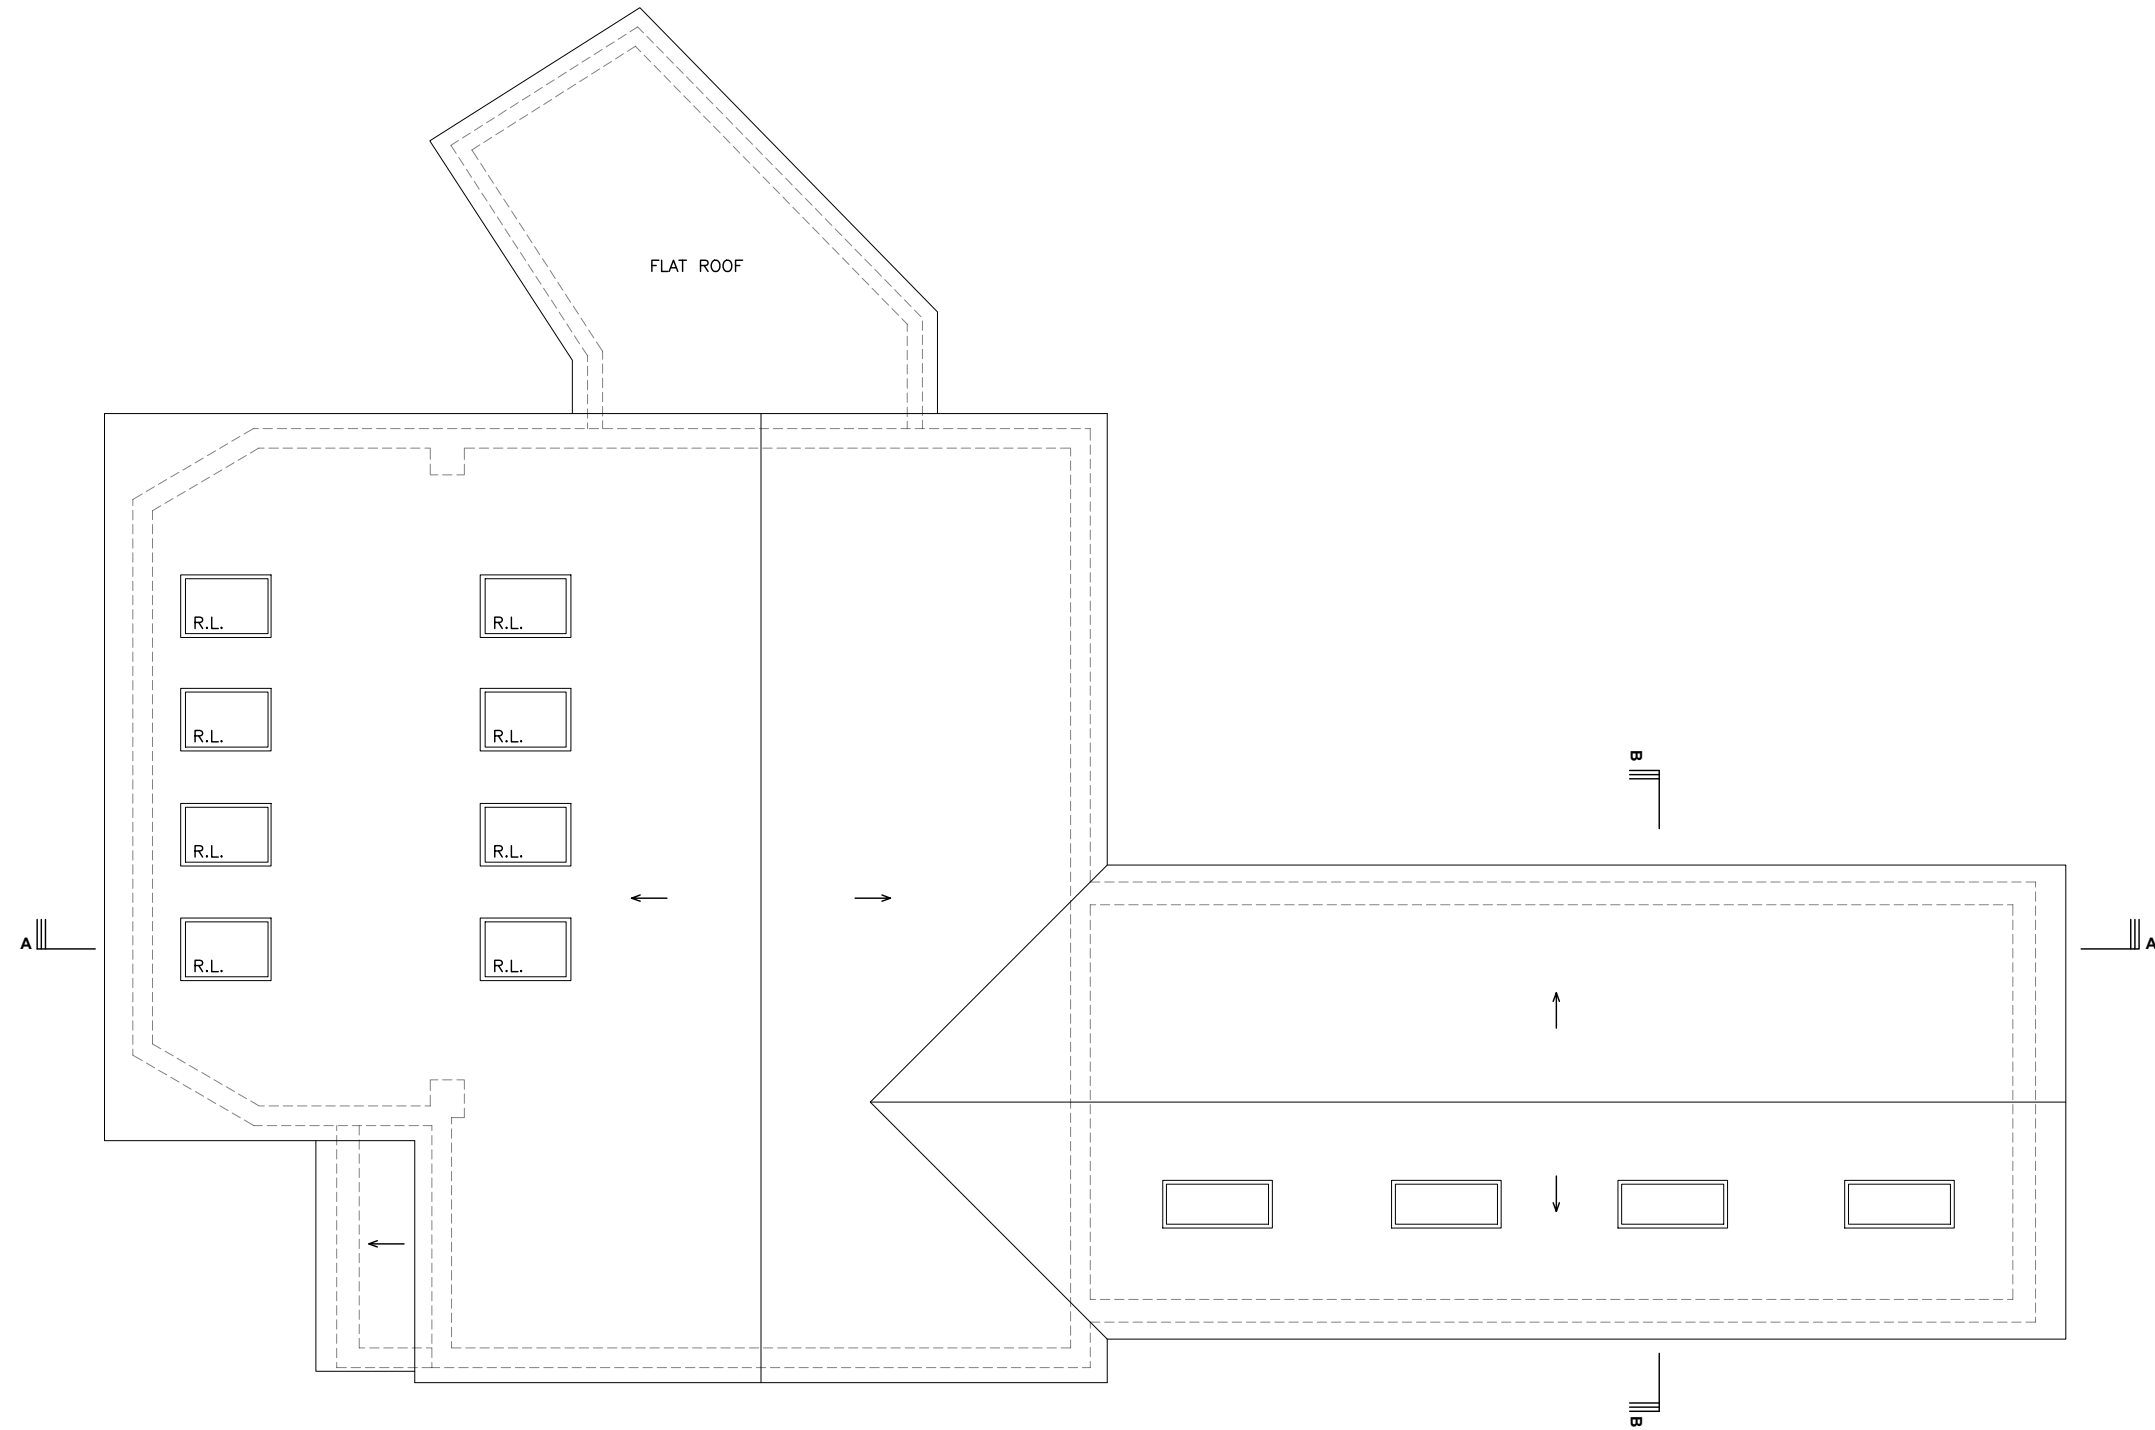


EXISTING ROOF PLAN

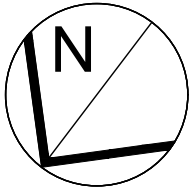

- LEGEND:
- EXISTING WALLS
 - PROPOSED WALLS

 


	SITE:	JOB TITLE:	DRAWING TITLE:	SCALE:	DATE:
	296 Haydon House HA5 2PY	Alterations to the roof and first floor extension to flat no. 5	Existing Roof plan	1:100@A3	09/05/25
				DRAWING No.: 004	15.06.2026 Rev B

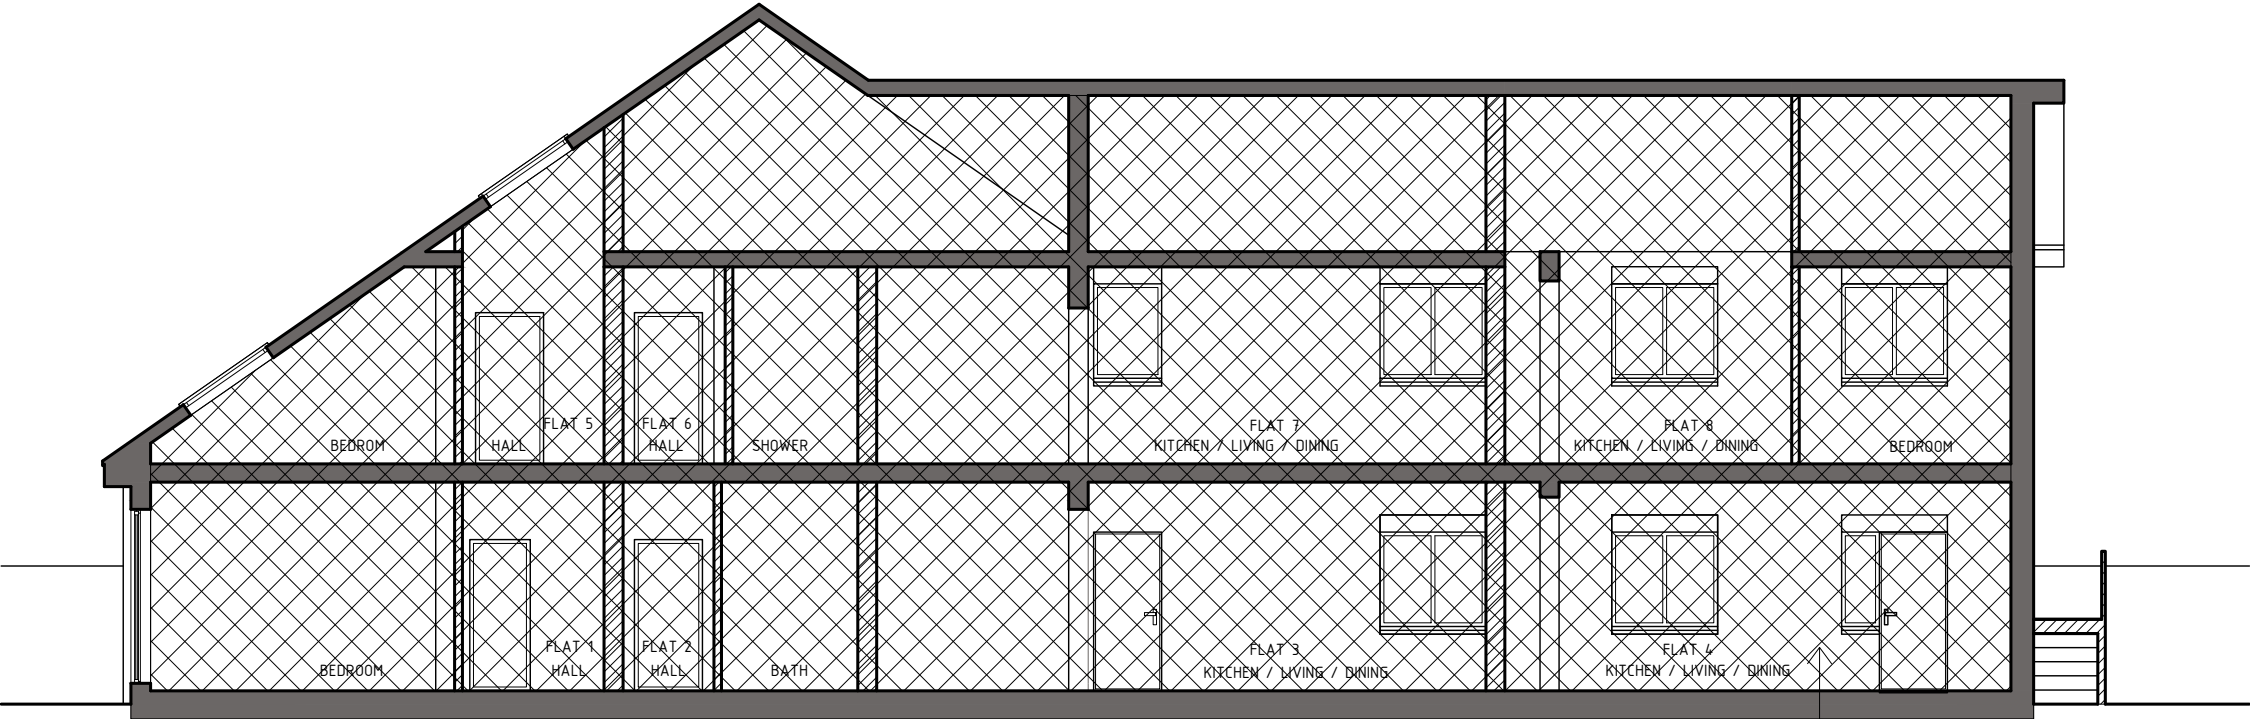

EXISTING SECTION A-A

FLATS UNDER CONSTRUCTION

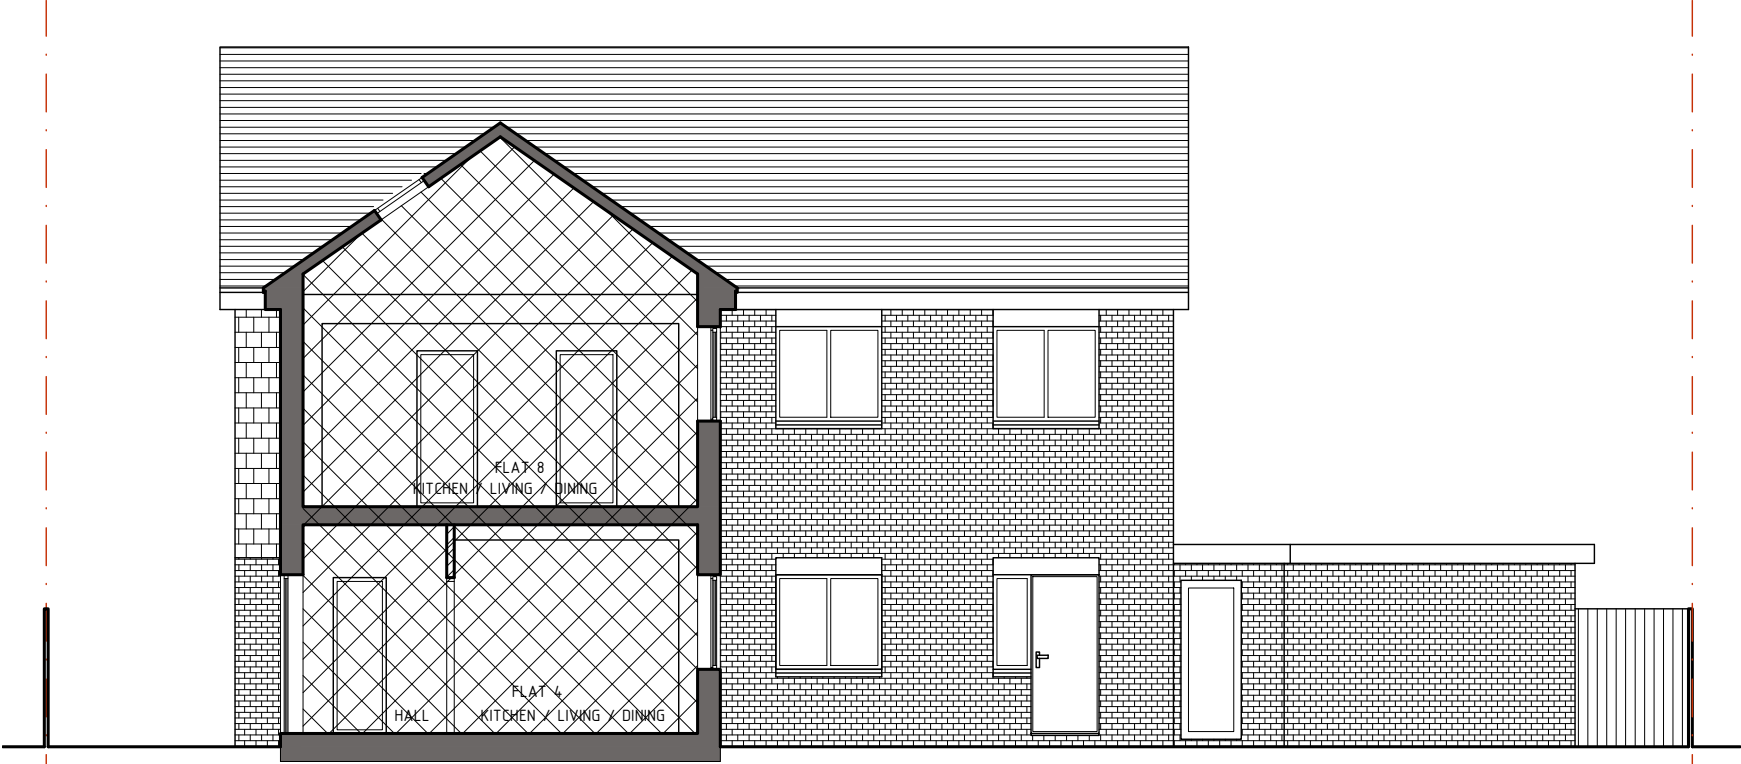


EXISTING SECTION B-B

LEGEND:

EXISTING WALLS

PROPOSED WALLS

 


	SITE:	JOB TITLE:	DRAWING TITLE:	SCALE:	DATE:
	296 Haydon House HA5 2PY	Alterations to the roof and first floor extension to flat no. 5	Existing Sections A-A and B-B	1:100@A3	09/05/25
				DRAWING No.: 005	15.06.2026 Rev B




EXISTING SIDE ELEVATION



EXISTING SIDE ELEVATION

 


	SITE:	JOB TITLE:	DRAWING TITLE:	SCALE:	DATE:
	296 Haydon House HA5 2PY	Alterations to the roof and first floor extension to flat no. 5	Existing Side Elevations	1:100@A3	09/05/25
			DRAWING No.: 006	15.06.2026 Rev B	

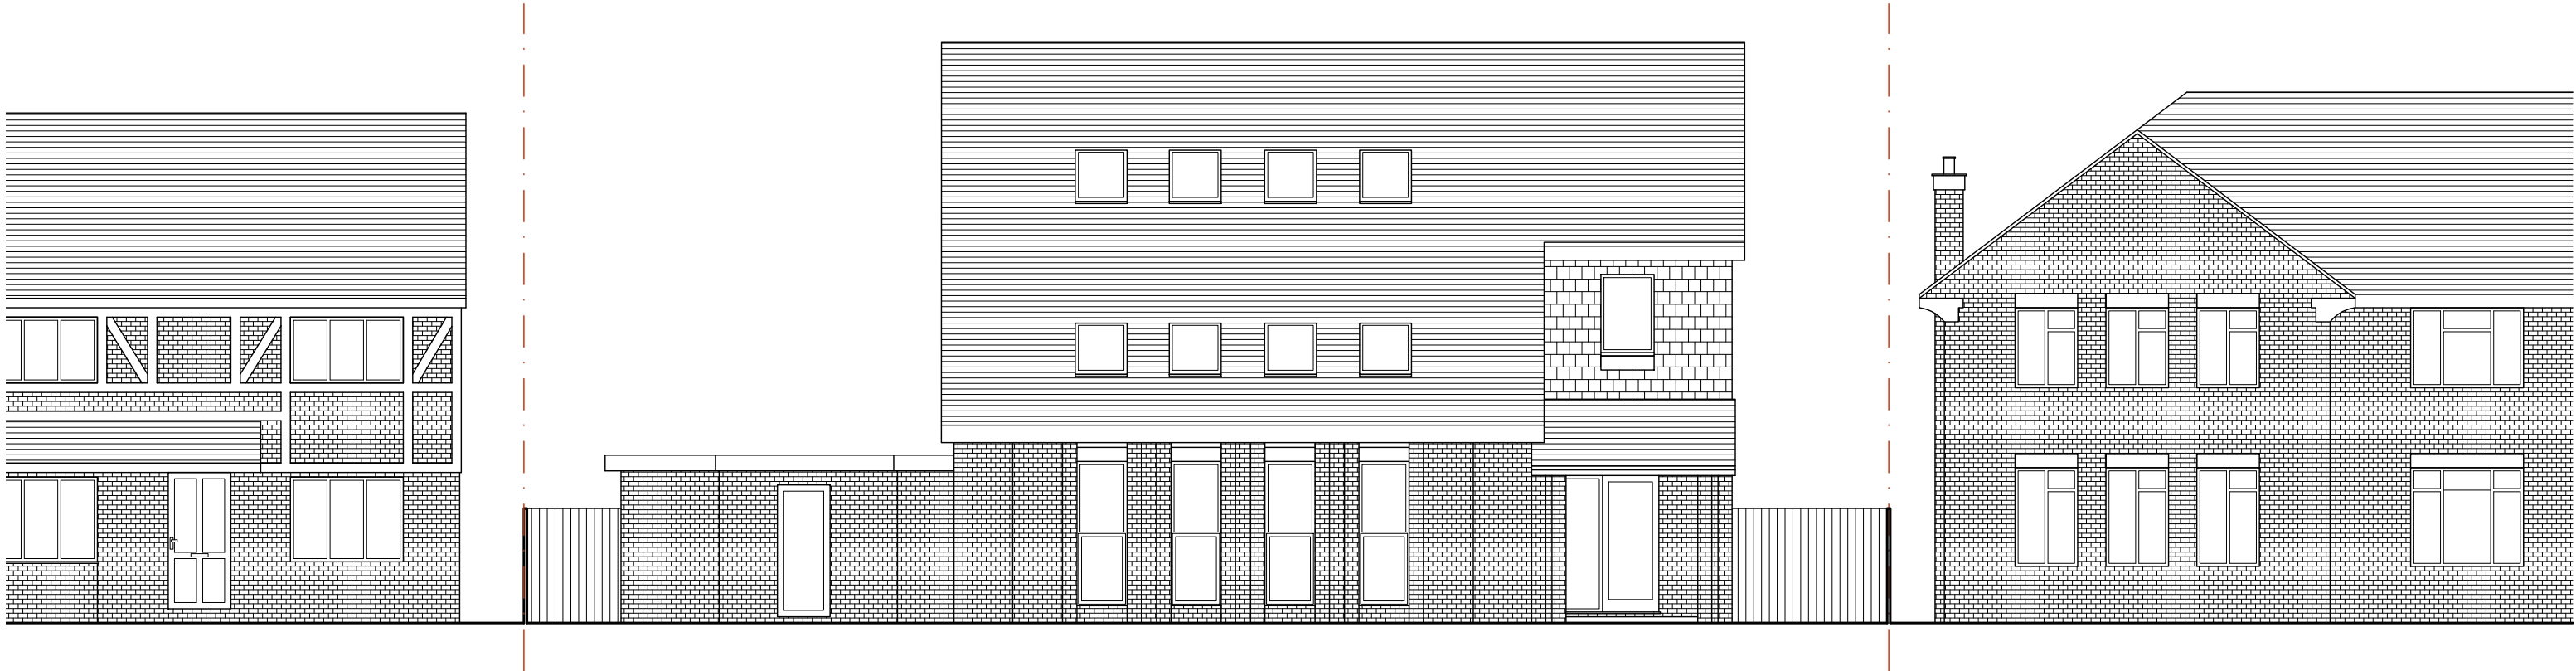


EXISTING FRONT ELEVATION



EXISTING REAR ELEVATION

 

	SITE:	JOB TITLE:	DRAWING TITLE:	SCALE:	DATE:
	296 Haydon House HA5 2PY	Alterations to the roof and first floor extension to flat no. 5	Existing Front and Rear Elevations	1:100@A3	09/05/25
	<table><tr><td>DRAWING No.: 007</td><td>15.06.2026 Rev B</td></tr></table>				DRAWING No.: 007
DRAWING No.: 007	15.06.2026 Rev B				

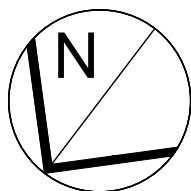

LEGEND:



EXISTING WALLS



PROPOSED WALLS




BUXES EXAMPLE PLANTING




PROPOSED GROUND FLOOR PLAN

	SITE: 296 Haydon House HA5 2PY	JOB TITLE: Alterations to the roof and first floor extension to flat no. 5	DRAWING TITLE: Proposed Ground floor plan	SCALE:	DATE:
				1:100@A3	09/05/25
				DRAWING No.: 008	15.06.2026 Rev B

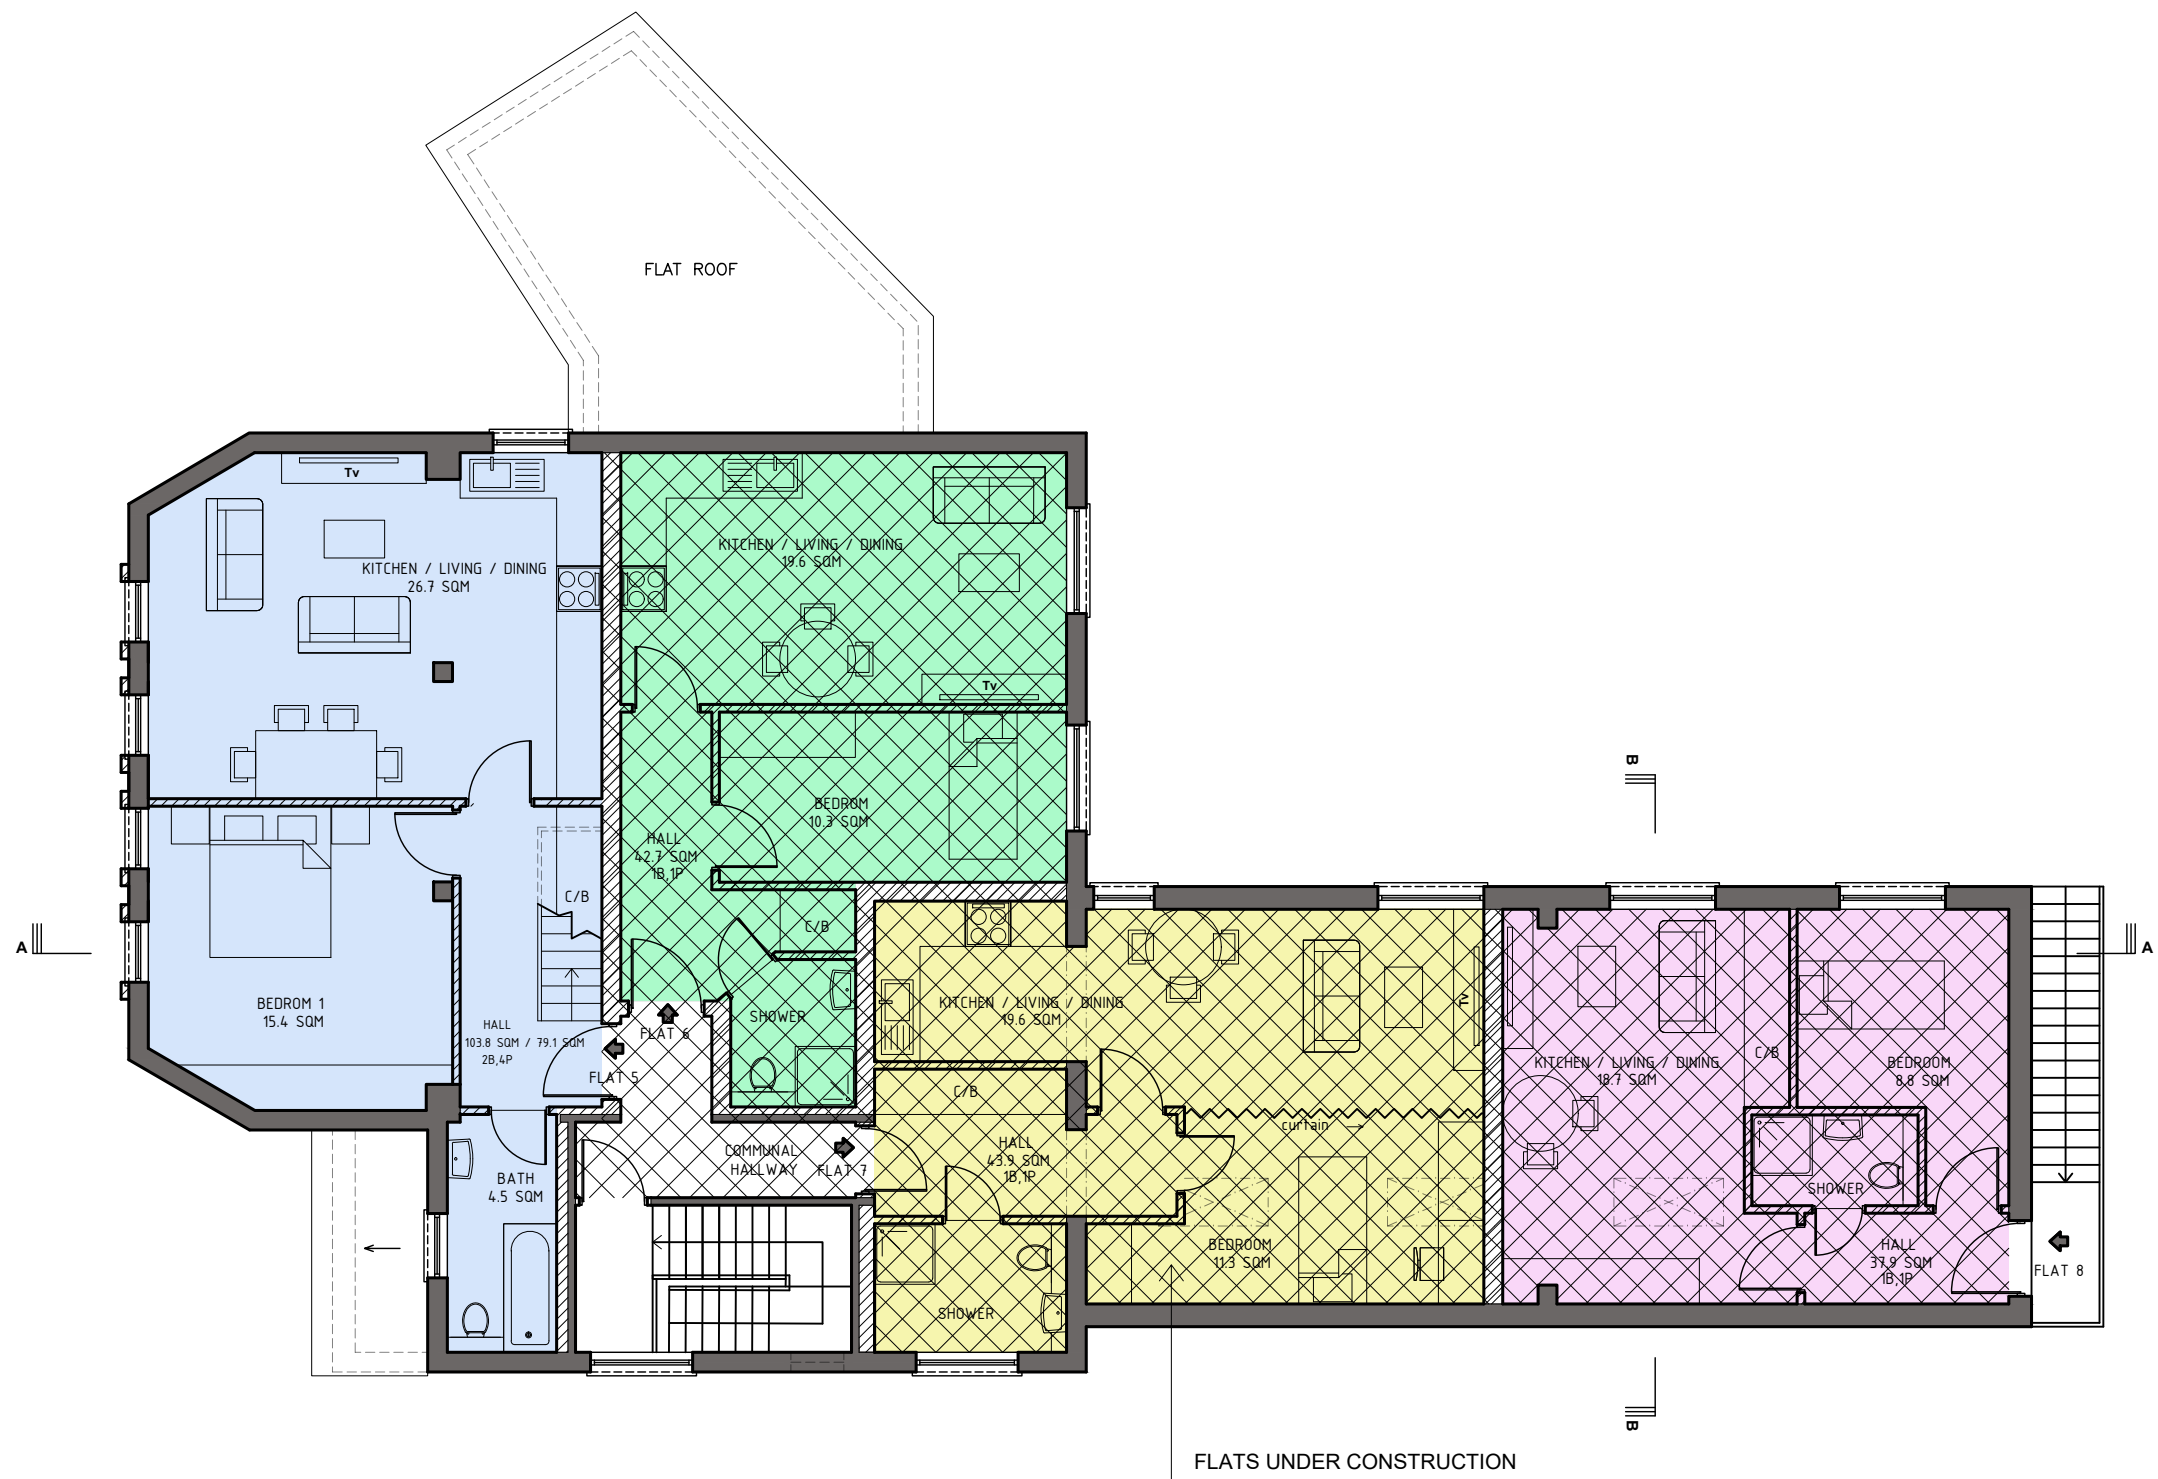

PROPOSED FIRST FLOOR PLAN



	SITE: 296 Haydon House HA5 2PY	JOB TITLE: Alterations to the roof and first floor extension to flat no. 5	DRAWING TITLE: Proposed First floor plan	SCALE: 1:100@A3	DATE: 09/05/25
				DRAWING No.: 009	15.06.2026 Rev B

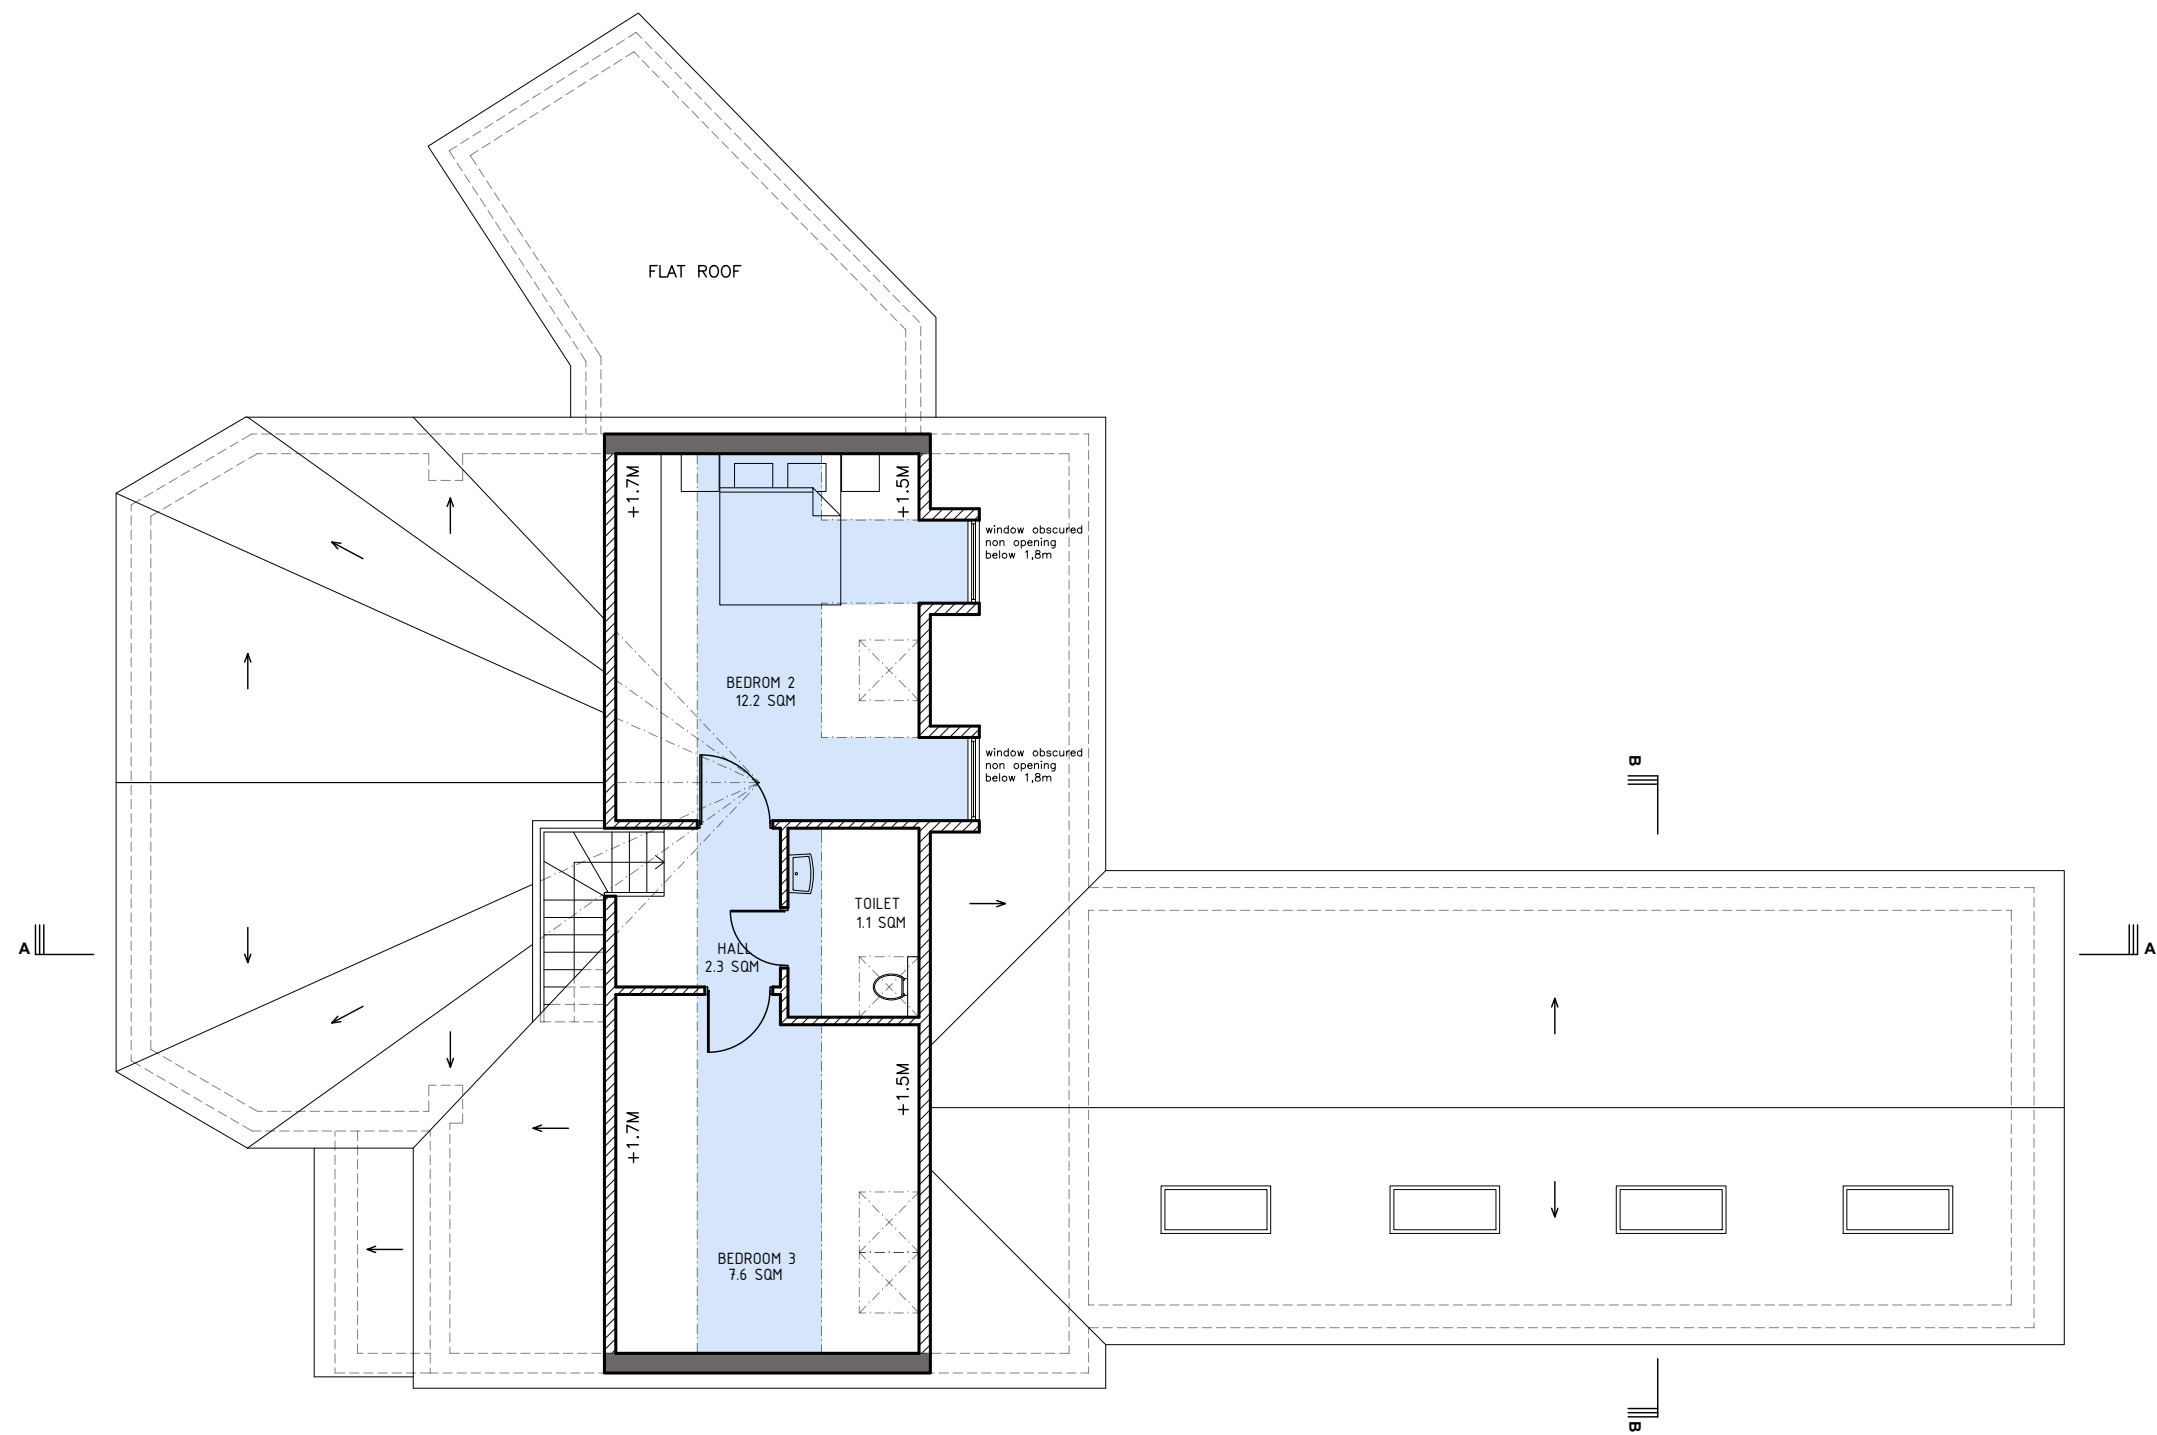


PROPOSED LOFT FLOOR PLAN

LEGEND:


- EXISTING WALLS
- PROPOSED WALLS
- HIGHLIGHTED AREA SHOWS CLEAR 2.5M HEIGHT

 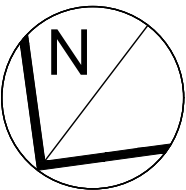

	SITE: 296 Haydon House HA5 2PY	JOB TITLE: Alterations to the roof and first floor extension to flat no. 5	DRAWING TITLE: Proposed Loft floor plan	SCALE:	DATE:
				1:100@A3	09/05/25
				DRAWING No.: 010	15.06.2026 Rev B

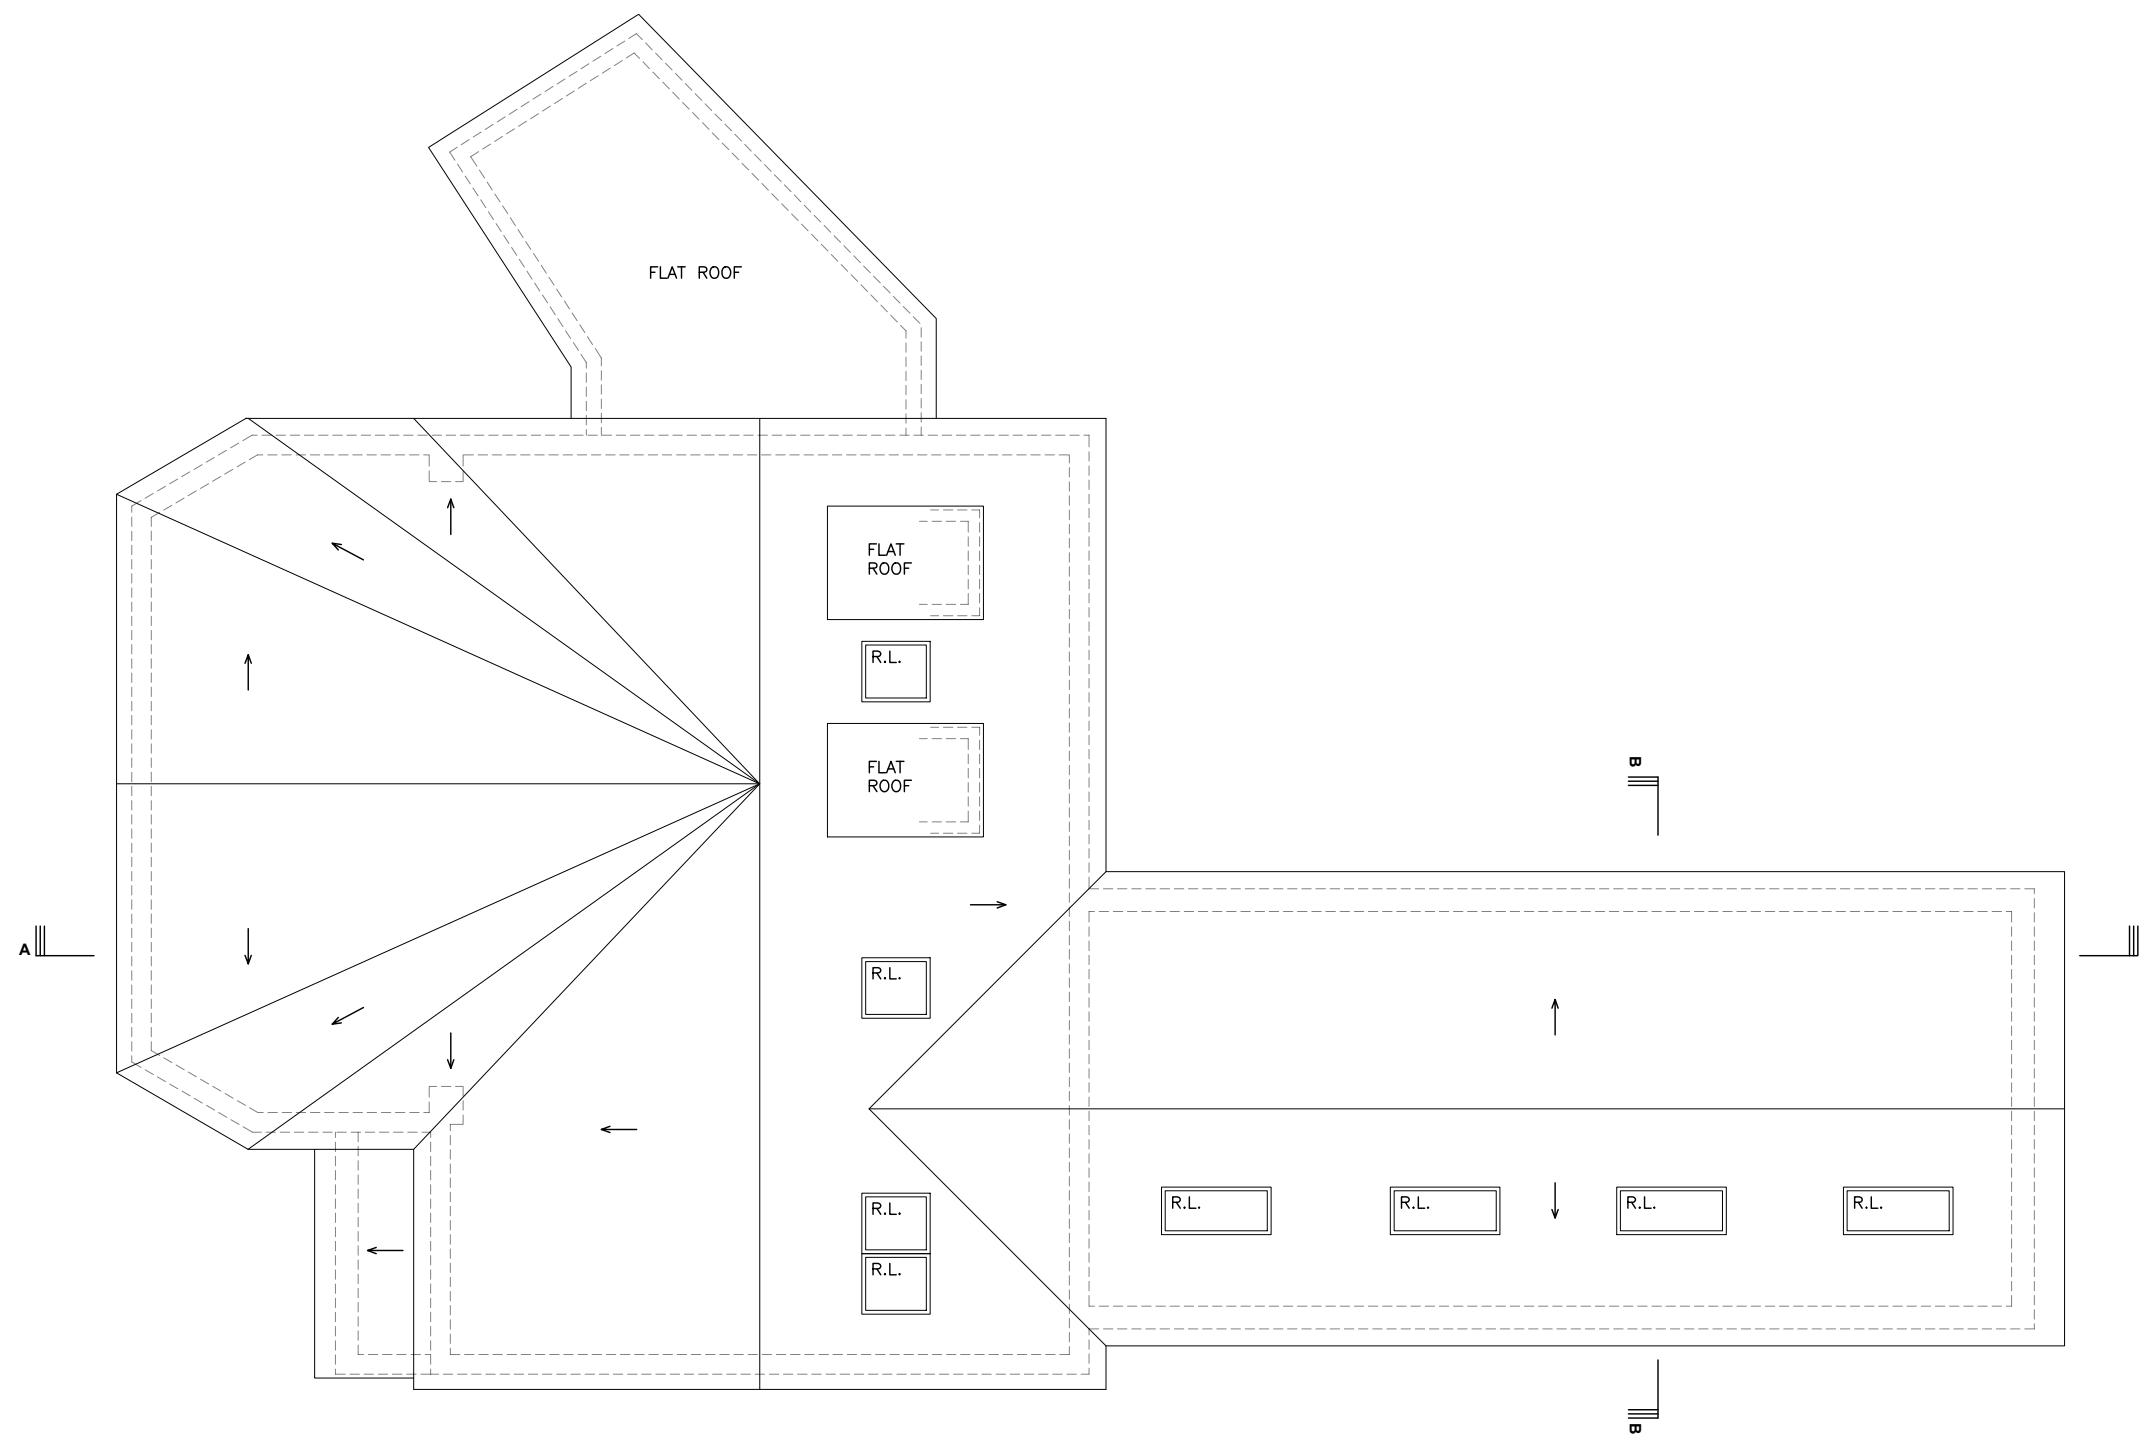


PROPOSED ROOF PLAN

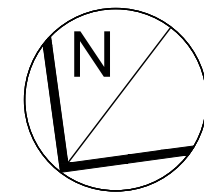


LEGEND:

EXISTING WALLS

PROPOSED WALLS

 


	SITE: 296 Haydon House HA5 2PY	JOB TITLE: Alterations to the roof and first floor extension to flat no. 5	DRAWING TITLE: Proposed Roof plan	SCALE:	DATE:
				1:100@A3	09/05/25
				DRAWING No.: 011	15.06.2026 Rev B

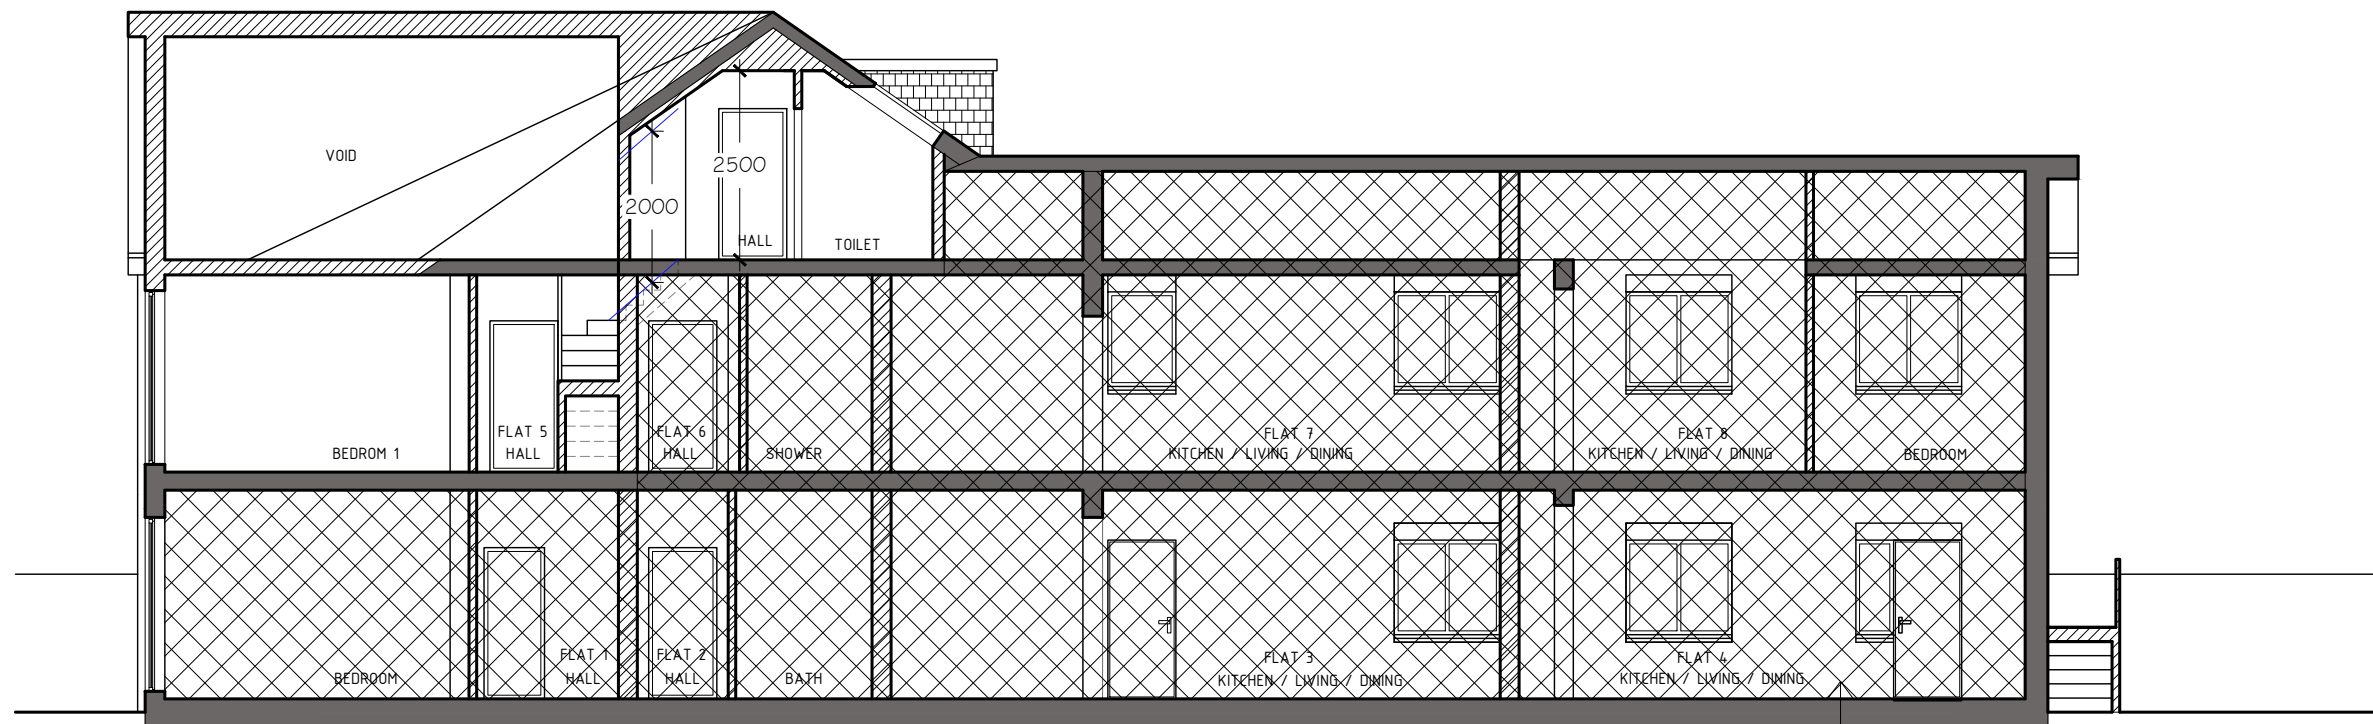

PROPOSED SECTION A-A

FLATS UNDER CONSTRUCTION

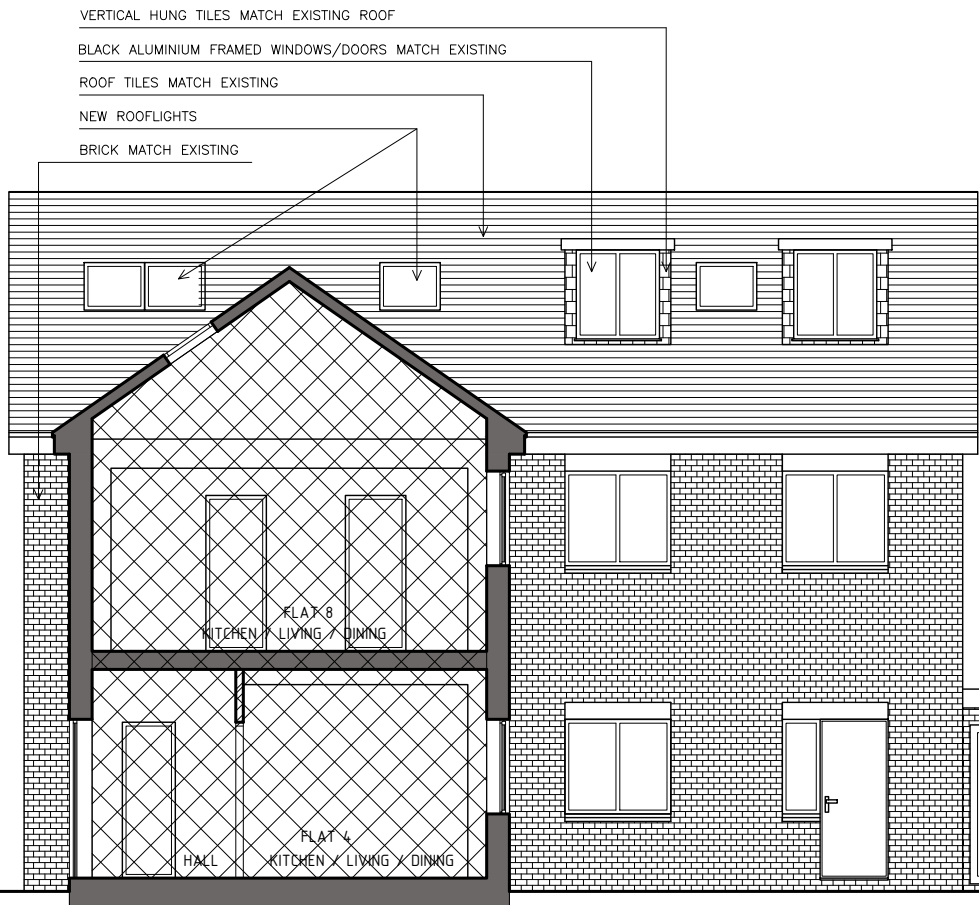


PROPOSED SECTION B-B

LEGEND:

EXISTING WALLS

PROPOSED WALLS

 


	SITE: 296 Haydon House HA5 2PY	JOB TITLE: Alterations to the roof and first floor extension to flat no. 5	DRAWING TITLE: Proposed Sections A-A and B-B	SCALE:	DATE:
				1:100@A3	09/05/25
				DRAWING No.: 012	15.06.2026 Rev B



PROPOSED SIDE ELEVATION




PROPOSED SIDE ELEVATION

 


	SITE:	JOB TITLE:	DRAWING TITLE:	SCALE:	DATE:
				1:100@A3	09/05/25
				DRAWING No.: 013	15.06.2026 Rev B




PROPOSED FRONT ELEVATION

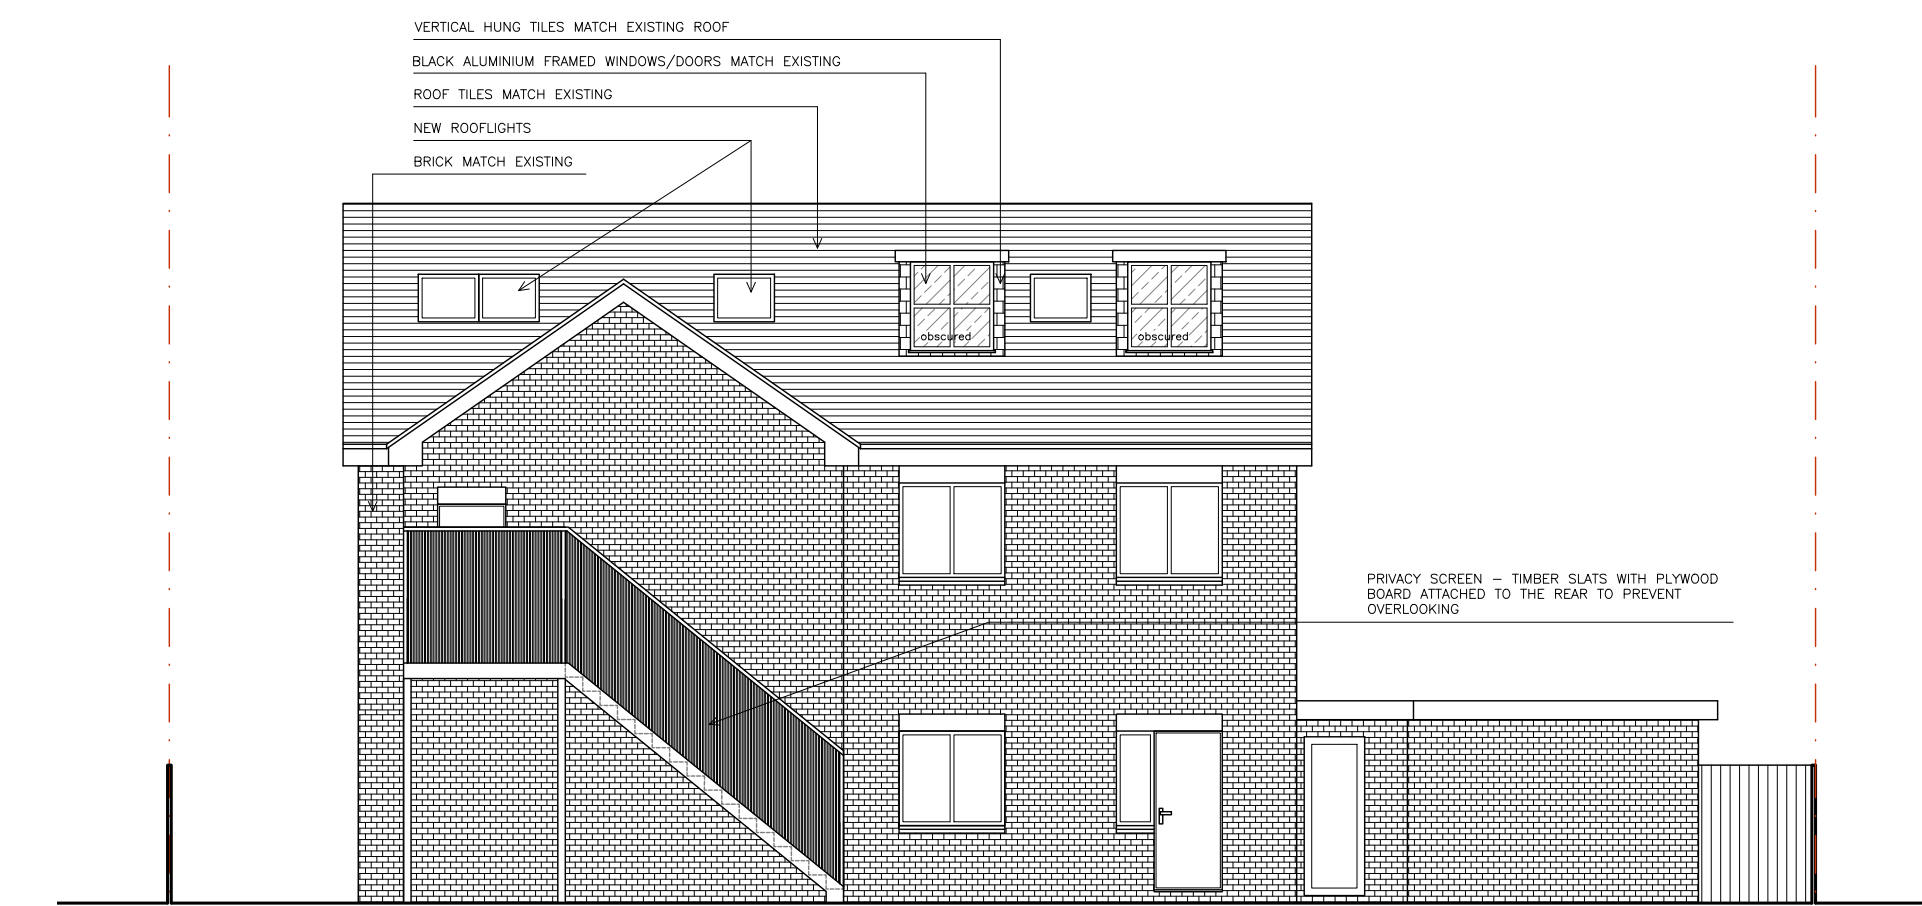


PROPOSED REAR ELEVATION

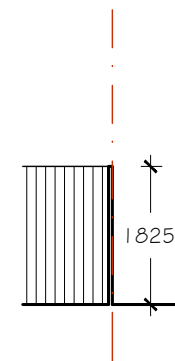

**EXISTING
FENCE SECTION**

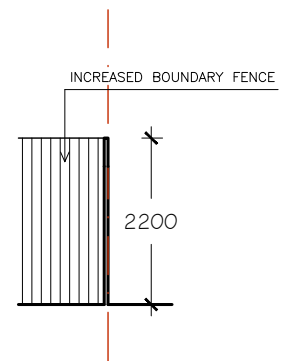

**PROPOSED
FENCE SECTION**

 

	SITE: 296 Haydon House HA5 2PY	JOB TITLE: Alterations to the roof and first floor extension to flat no. 5	DRAWING TITLE: Proposed Front and Rear Elevations Existing and Proposed fence sections	SCALE:	DATE:
				1:100@A3	09/05/25
				DRAWING No.: 014	15.06.2026 Rev B